
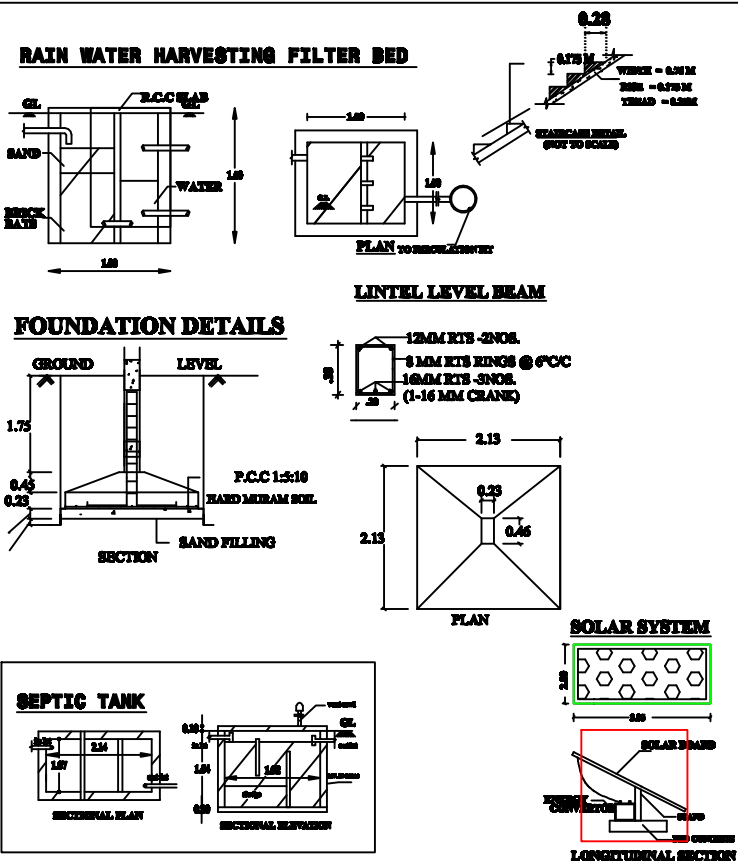


PLAN SHOWING THE PROPOSED CONSTRUCTION OF R.C.C TERRACED ROOF RESIDENTIAL BUILDING IN S.F.NO-100/13,
PLOT NO-1 WEST SIDE PART, NILAVARAPATTI VILLAGE & PANCHAYAT, SALEM TALUK, SALEM DISTRICT.

NAME OF THE APPLICANT : Mrs.M.CHITRA W/o Mr.MURUGESAN

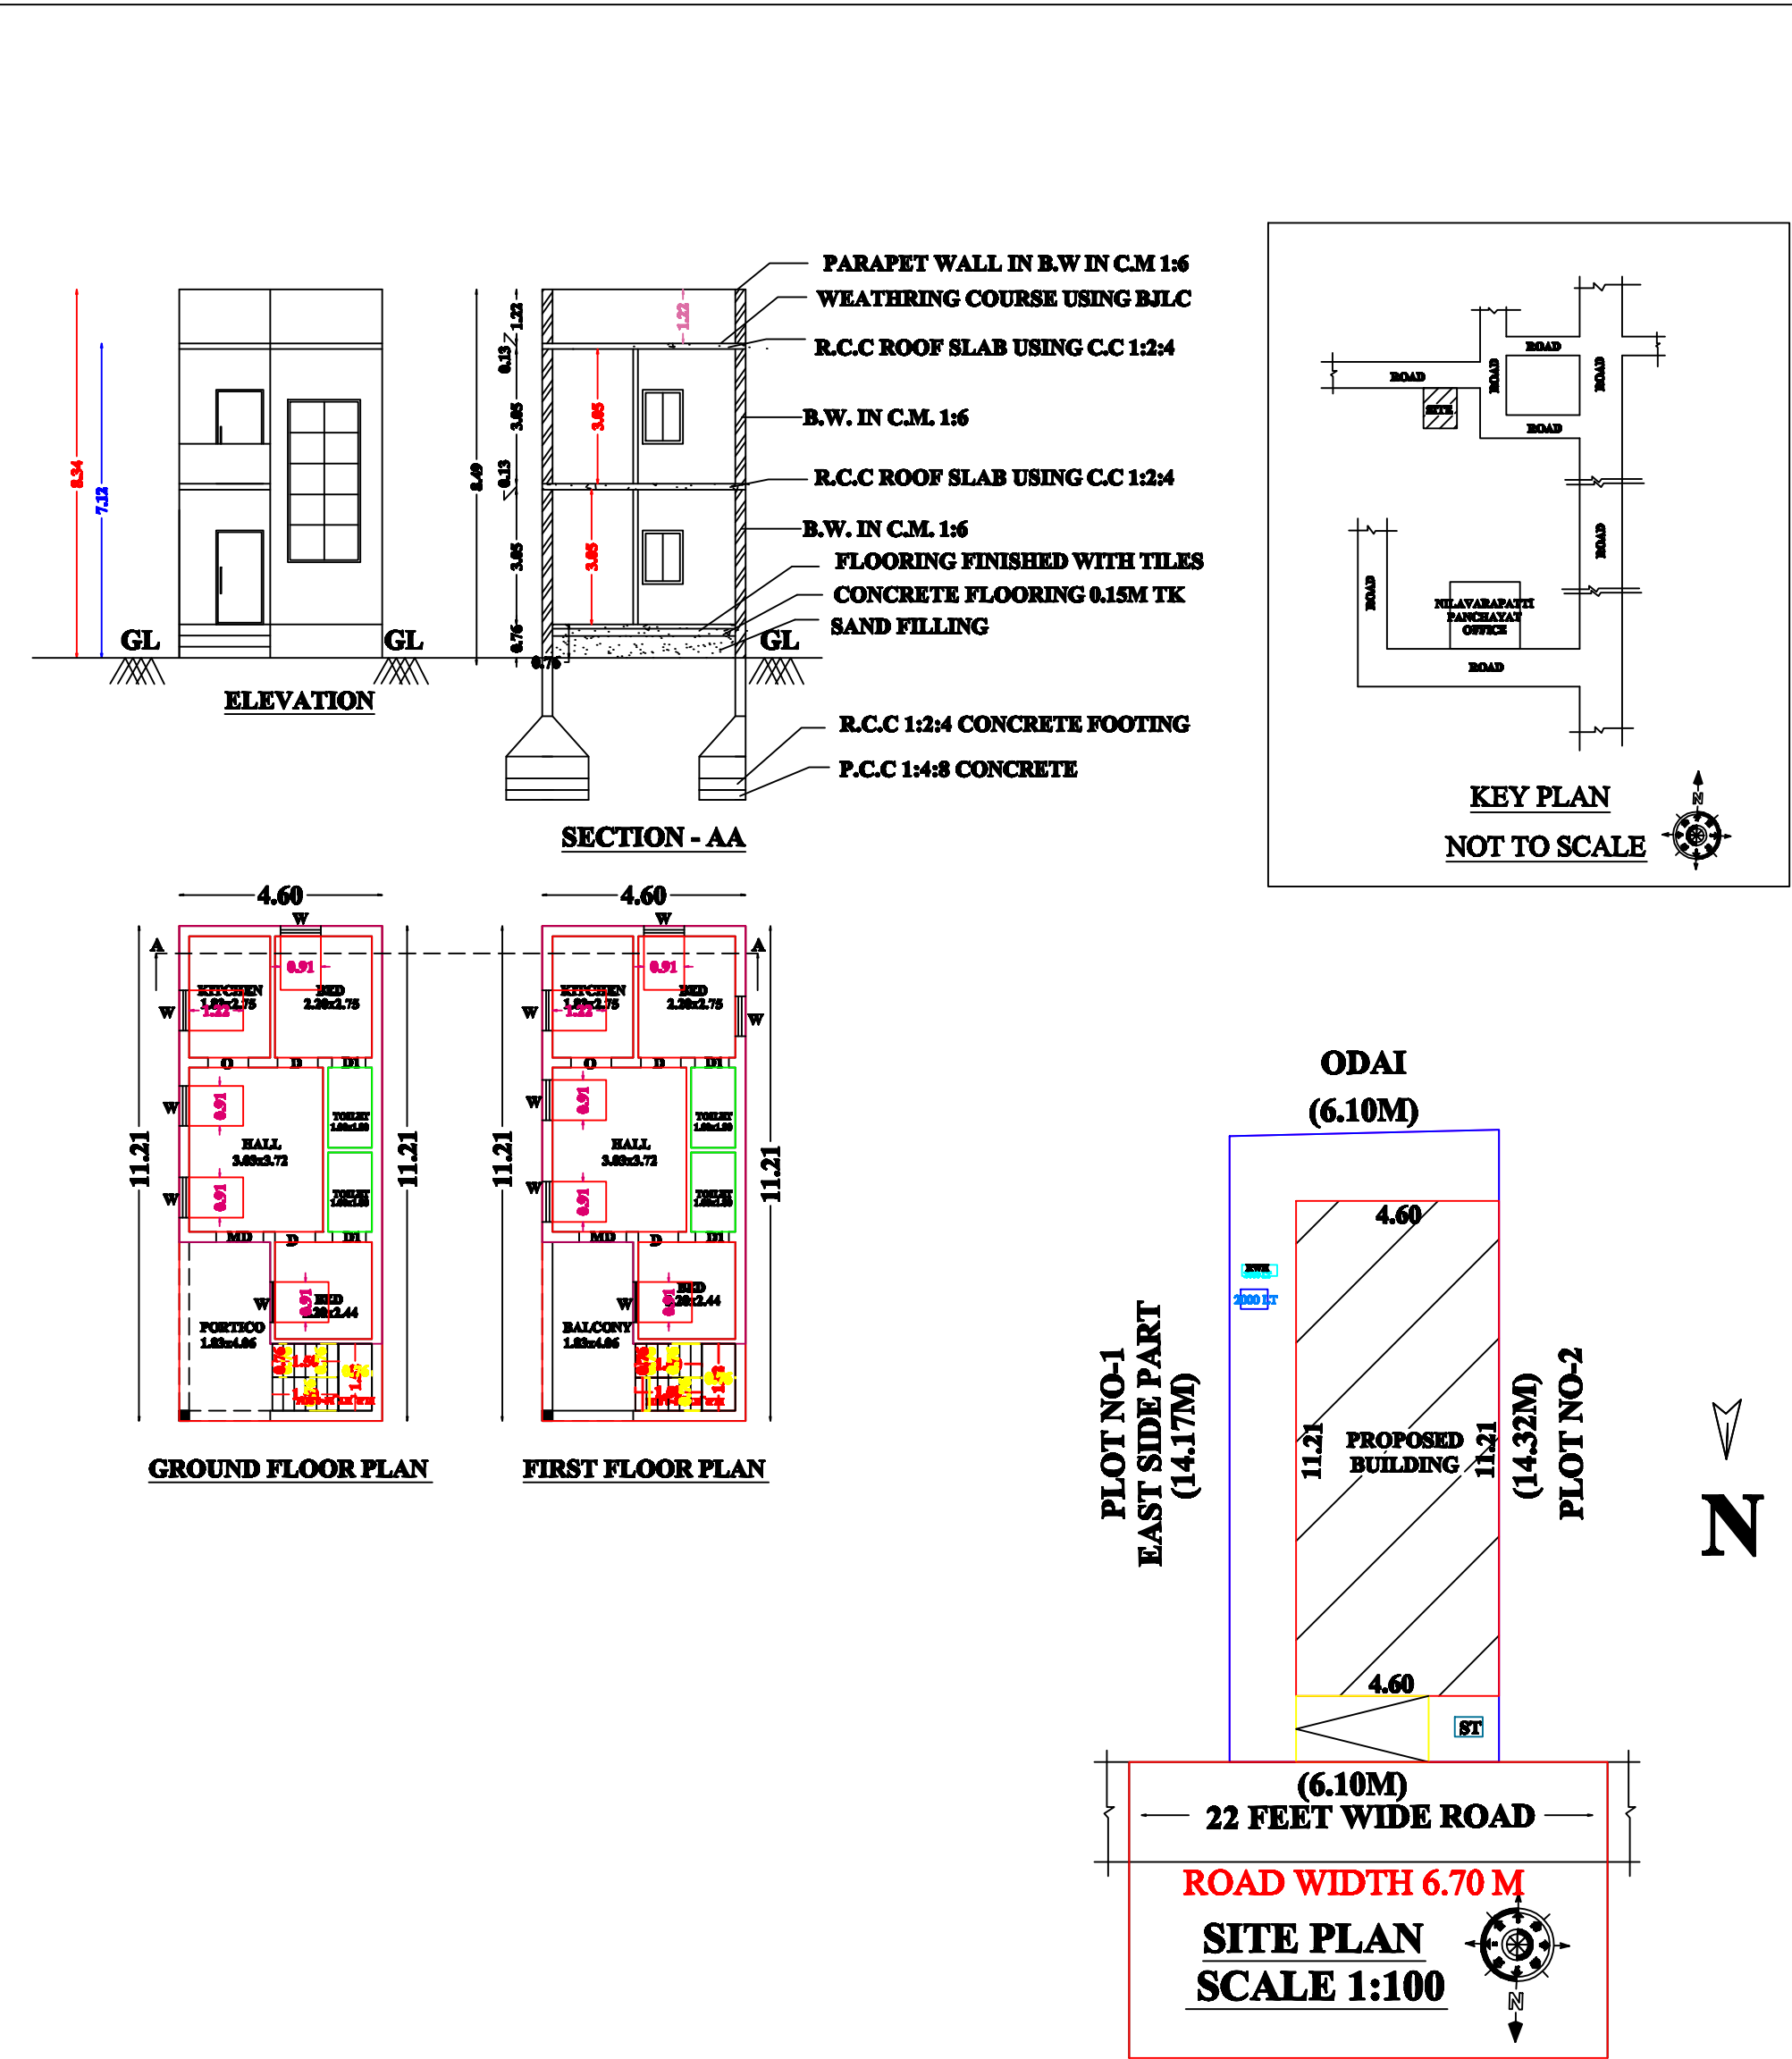

JOINERIES DETAILS			
MAIN DOOR	MD	3'6"x7'0"	1.07x2.13
DOOR	D1	2'6"x7'0"	0.76x2.13
DOOR	D	3'0"x7'0"	0.91x2.13
OPEN	O	3'0"x7'0"	0.91x2.13
WINDOW	W	3'0"x4'0"	0.91x1.22
VENTILATOR	V	2'6"x2'6"	0.76x0.76

AREA DETAILS			
AREA OF THE SITE	935.00	sft	86.86 sqm
GROUND FLOOR AREA	554.88	sft	51.55 sqm
FIRST FLOOR AREA	554.88	sft	51.55 sqm
TOTAL AREA	1109.76	sft	103.10 sqm
OPEN AREA	380.12	sft	35.31 sqm

FSI - $\frac{554.88}{935.00}$ - 0.59

PLOT COVERAGE - 59.34%

ALL DIMENSIONS ARE IN METER, SCALE 1:100

SITE BOUNDARY SHOWN IN GREEN PROPOSED
CONSTRUCTION SHOWN IN RED
EXISTING ROAD SHOWN IN YELLOW

APPLICANT

M. Chitra

ENGINEER

Er. M. PRADEEP, B.E.
EXCELLENT PLANNERS
2/106, NADAR STREET,
MARAMANGALATHU PATTI,
SALEM-30 Cell: 95240 4237

LS no: 236

