
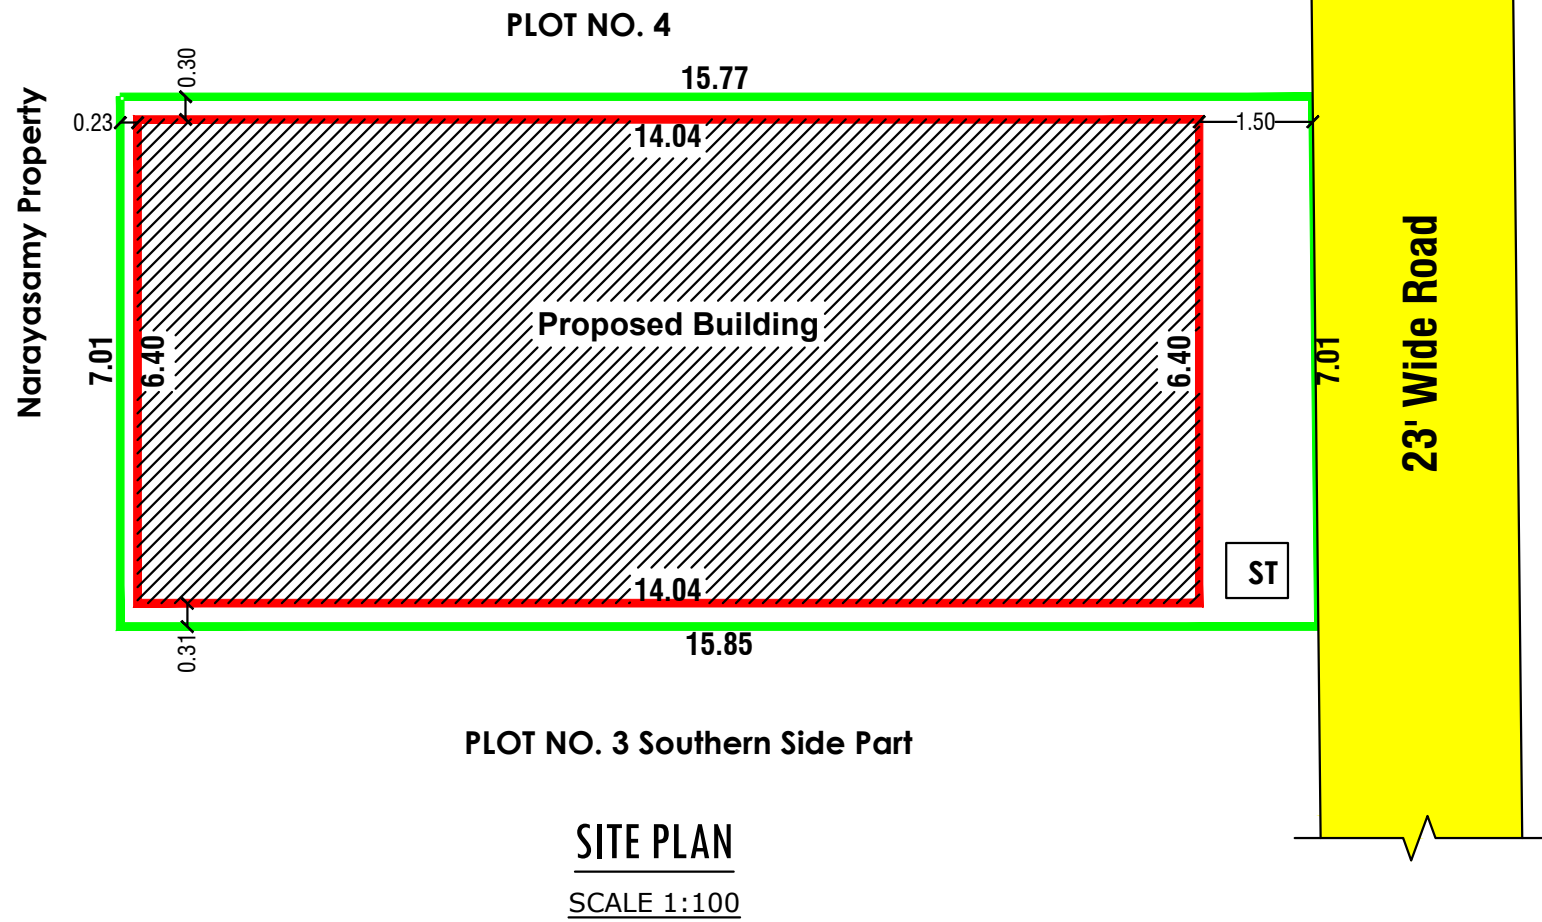
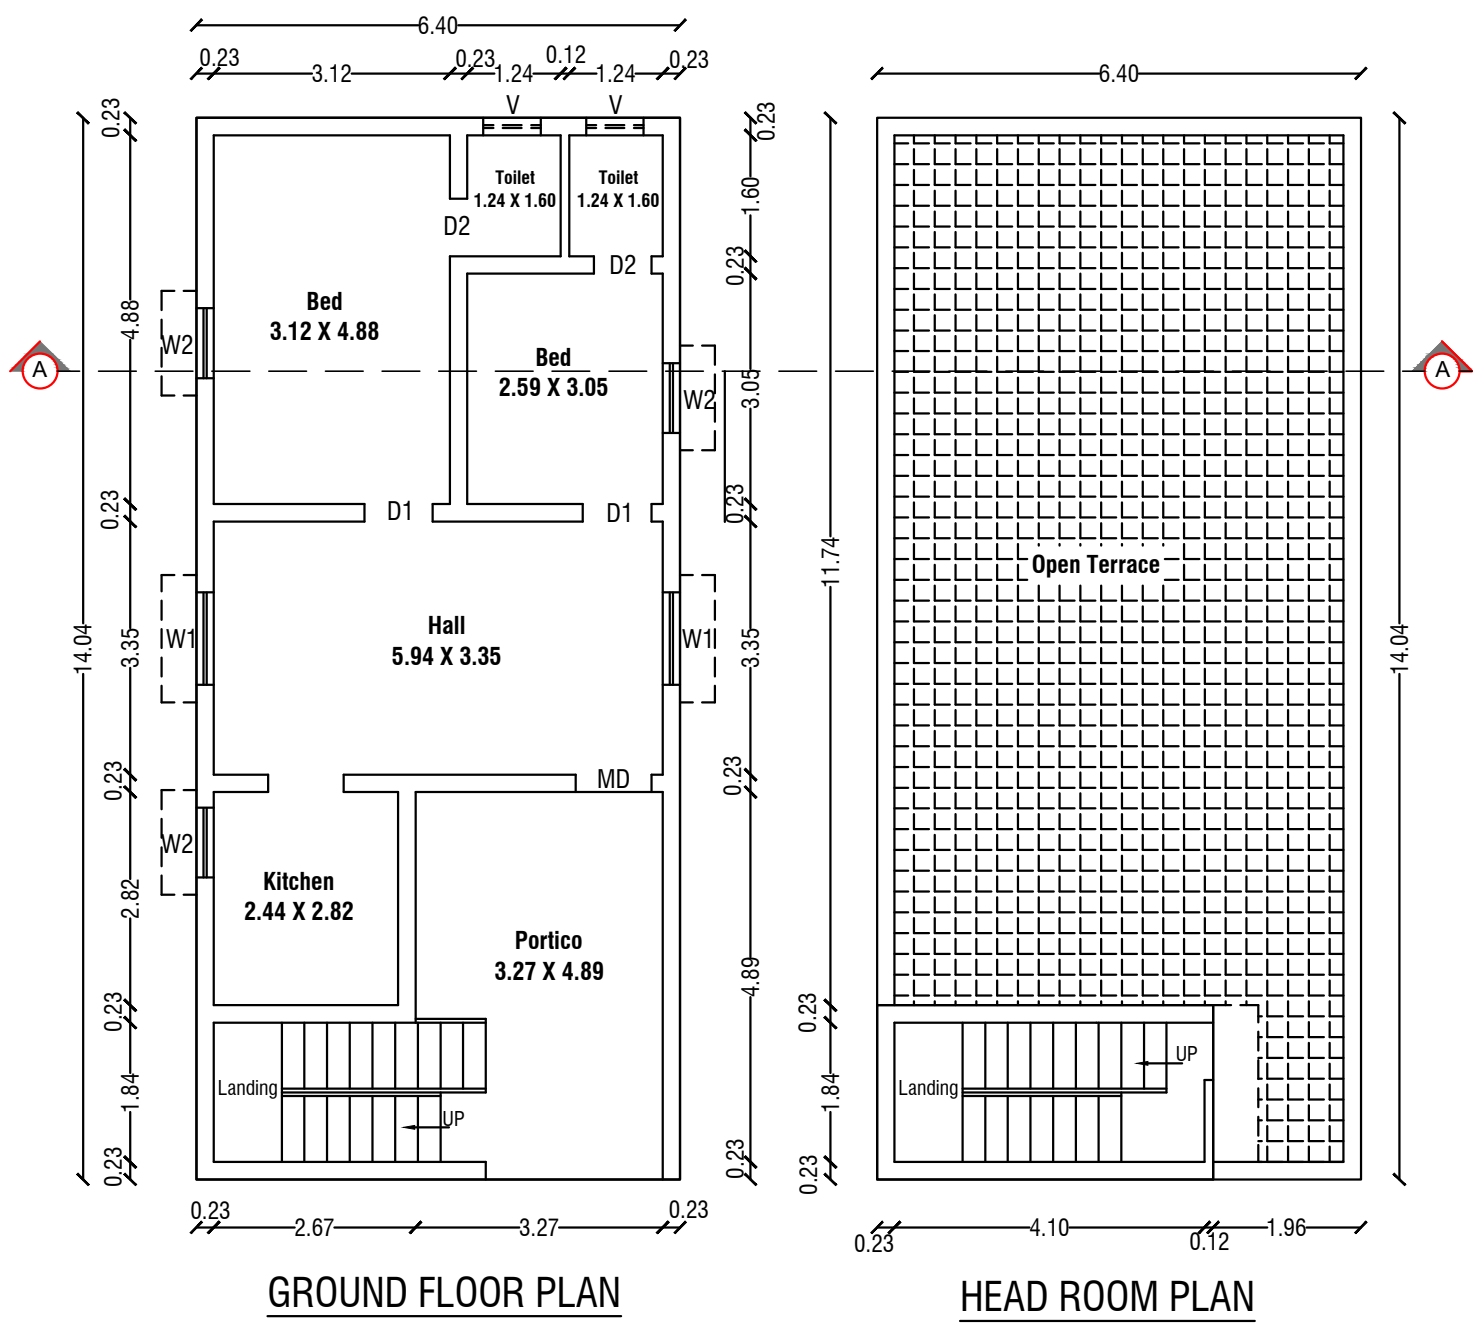


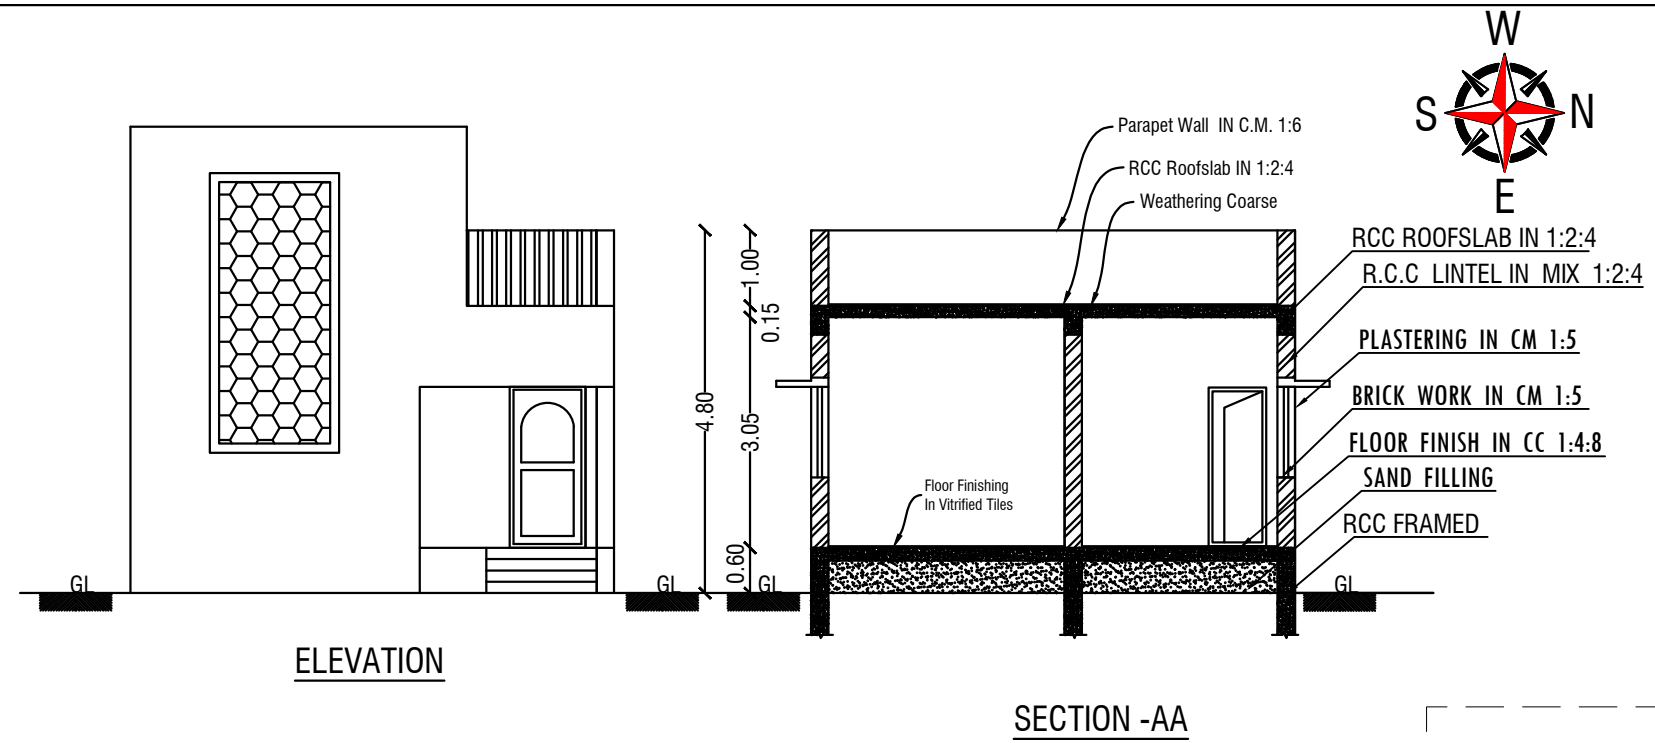

SHEET TITLE

**PLAN SHOWING THE PROPOSED CONSTRUCTION OF
GROUND FLOOR AND FIRST FLOOR RCC TERRACED ROOF
RESIDENTIAL BUILDING IN S.F.NO.7/6A1A1A2B,
PLOT NO: 3 NORTHERN SIDE PART AT NILAVARAPATTI
VILLAGE AND DASANAICKENPATTI PANCHAYAT,
SALEM TALUK AND DISTRICT.**

NOTE : ALL DIMENSIONS ARE IN METRE

AREA STATEMENT DETAILS		
Particulars	Sq.m.	Sq.ft.
Total Area of the Site	110.83	1193.00
Plinth Area of the Pro. Bldg. Ground Floor	89.89	967.57
Plinth Area of the Pro. Bldg. Head Room	10.24	110.22
Open Space	20.94	225.43
Total Construction Area	100.13	1077.79






FLOOR SPACE INDEX = 0.81 %

Schedule of Joineries		
MD	Main Door	1.05 X 2.10
AO	Arch Open	0.91 X 2.10
D1	Door	0.91 X 2.10
D2	Door	0.75 X 1.83
W	Window	1.22 X 1.22
W1	Window	0.91 X 1.22
V	Ventilator	0.91 X 0.61

INDEX :	REFERENCE :	
Site Boundry	SCALE : 1:100	
Proposed Building	DATE : 16.08.2024	
Existing Road		

APPLICANT : ARCHITECT / REGISTERED ENGINEER :

M.S. HANI

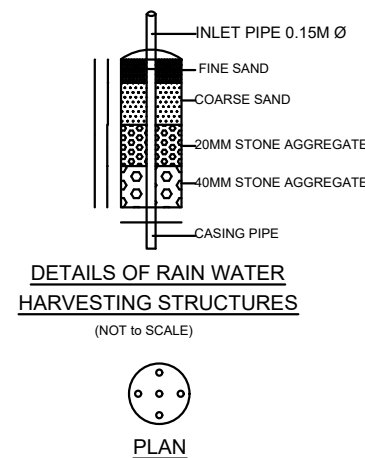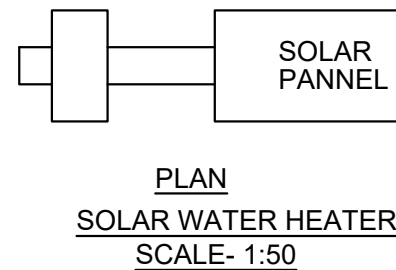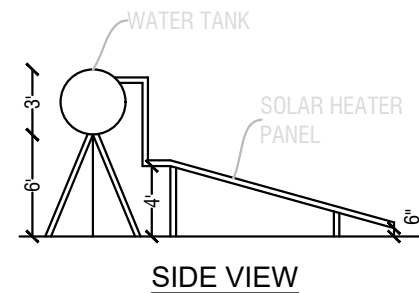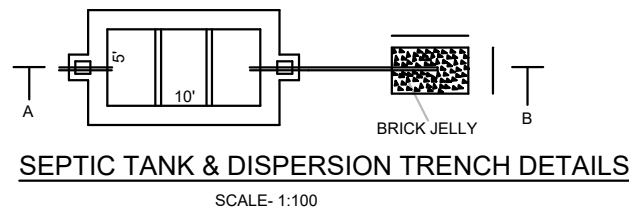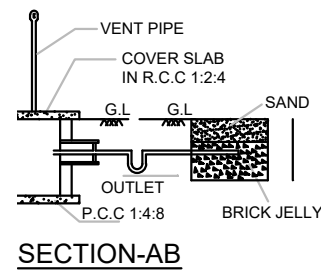

1). S.Nandhakumar
S/o Selvaraj.

2). S.Sathish
S/o Selvaraj.

P. Gopal
Er.P.GOPAL, D.Arch.,
LICENSED BUILDING SURVEYOR &
CONSULTING ARCHITECTURE,
VASUTU PLANING AND CONSTRUCTION,
HASHNI BUILDERS,
#6/75, Veerakkal (Po), Mettur (Tk).
Salem (Dt)-636 454. Cell: 90250 53864
E mail: palanisamysapari@gmail.com.