
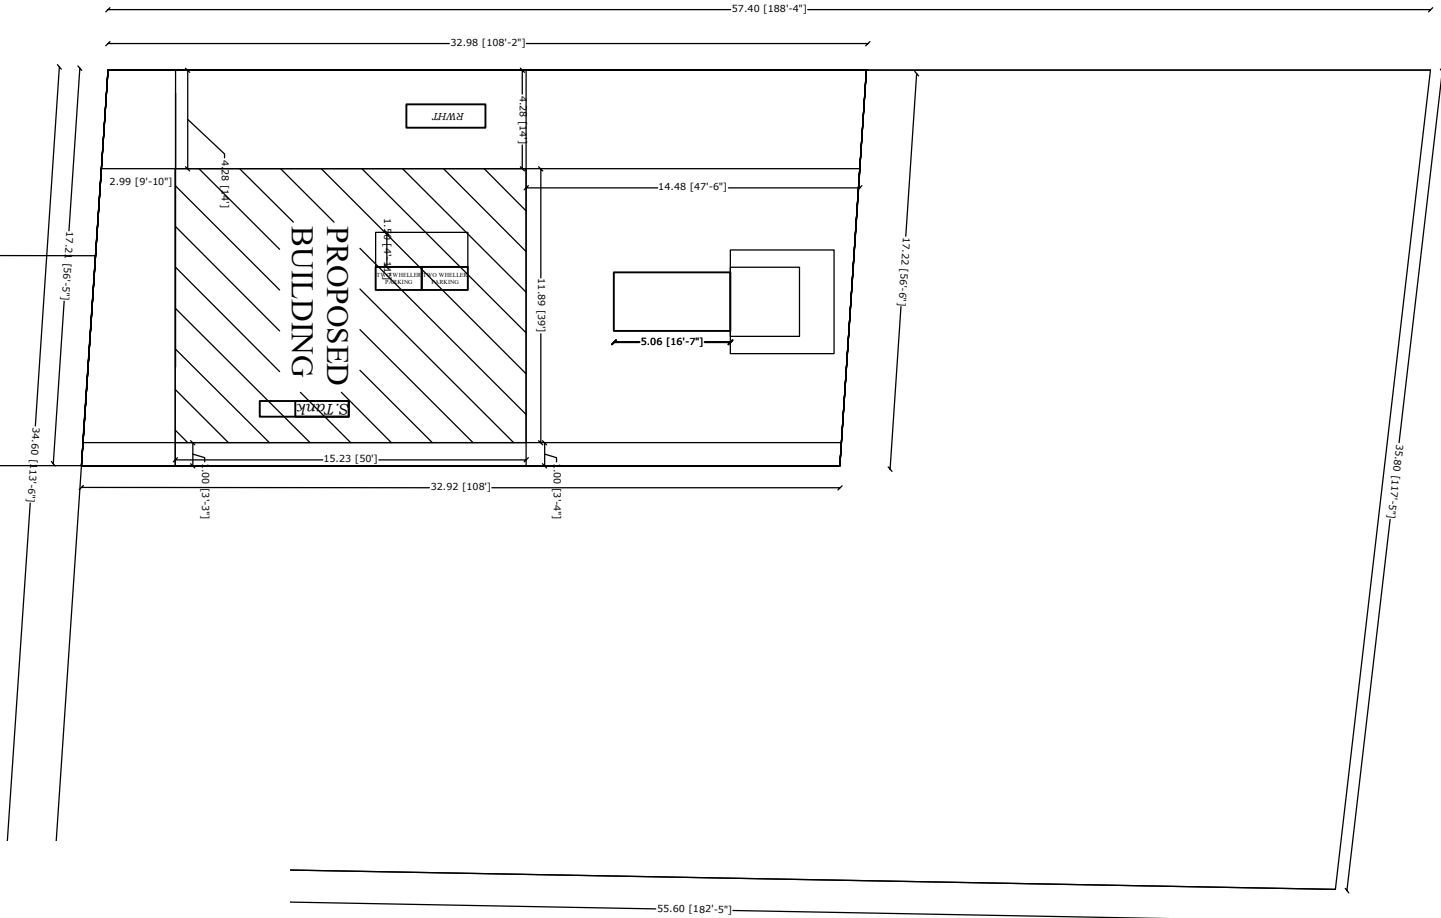
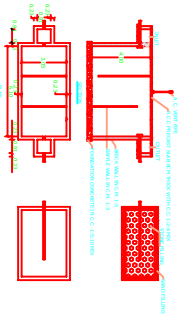
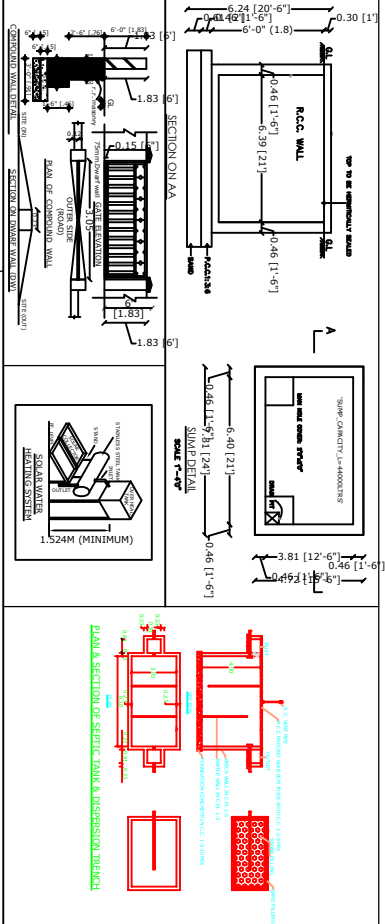


NAME OF THE APPLICANT : Mr.N.RAJA S/O Mr. NATESAN

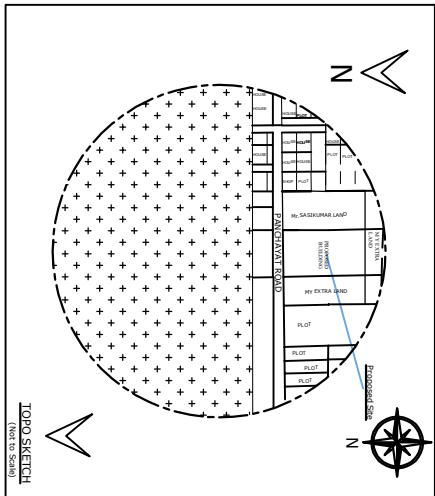

DESCRIPTION	SQ. FT.	SQ. M.
PILOT AREA (as per Document)	6089.08	565.9
PILOT AREA (as per PMB)	6089.08	565.9
SURVEY IMPOSED PILOT AREA	6089.08	565.9
DESCRIPTION	E.S. AREA (in SQ. FT.)	IND. E.S. AREA (in SQ. M.)
IMPOSED BUILDING FOOTPRINT AREA		
GROUND FLOOR AREA	1949.71	181.2
TOTAL AREA	1949.71	181.2

SCHEDULE OF JOINERIES

TYPE	DESCRIPTION	SIZE
MD	MAIN DOOR	1.06 x 2.13

D	DOOR	0.90 x 2.13
D1	DOOR	0.76 x 2.13

W	WINDOW	1.52 x 1.52
---	--------	-------------

V	VENTILATOR	0.76 x 0.91
---	------------	-------------

A.O	ARCH OPEN	0.84 X 2.13
SG	MAIN GATE	3.00 X 1.52

$$\text{PLOT COVERAGE} = \frac{181.2}{567.10} \times 100 = 31.9520$$

AT: 100

SITE BOUNDRY SHOWN IN -

ROAD BOUNDARY SHOWN IN -

NOTE:
ALL DIMENSIONS ARE IN METER

APPLICANT / OWNERS SIGNATURE

3

25

IN DATA

IN:1400A

REGISTERED ENGINEER

1

E. G. JAYAGOPAL B. E., (Civil & Structural)
Registered Engineer (LBS No: 64744)
SK Construction
Vellakalpatti, Arurpatti (Vill)
Tharamangalam - 636 502.
Cell : 9600917843

