
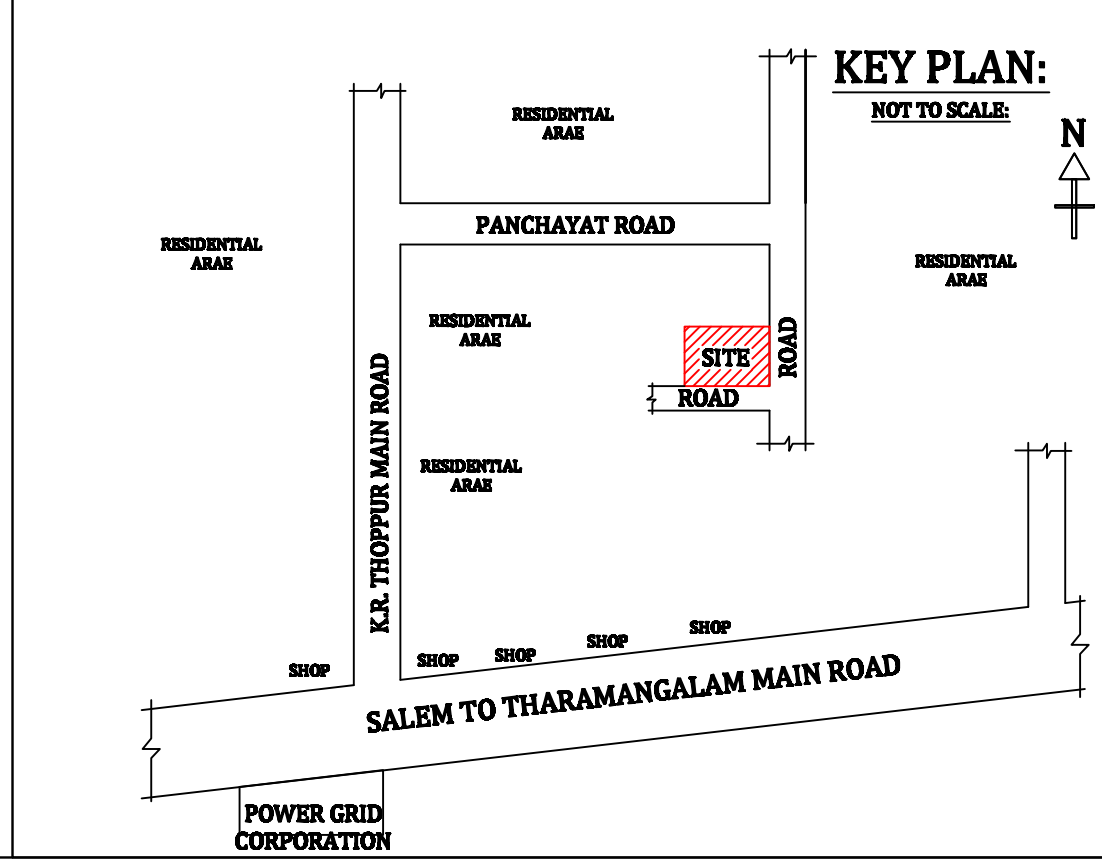
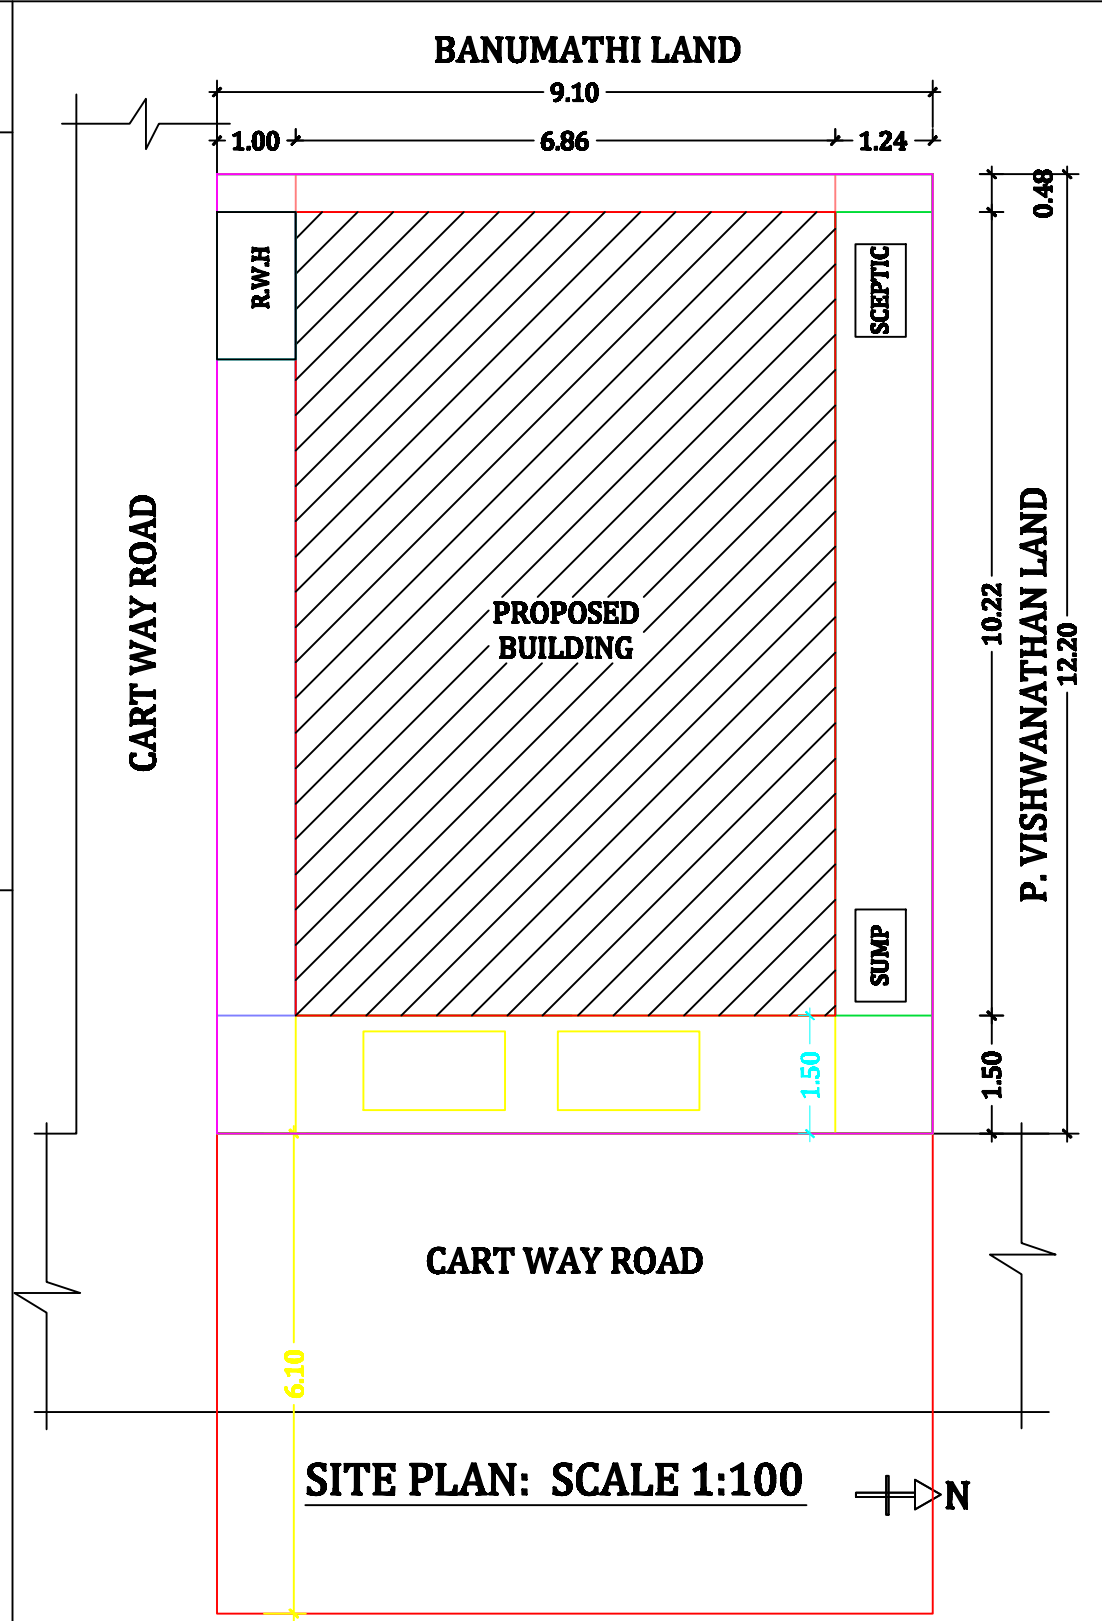
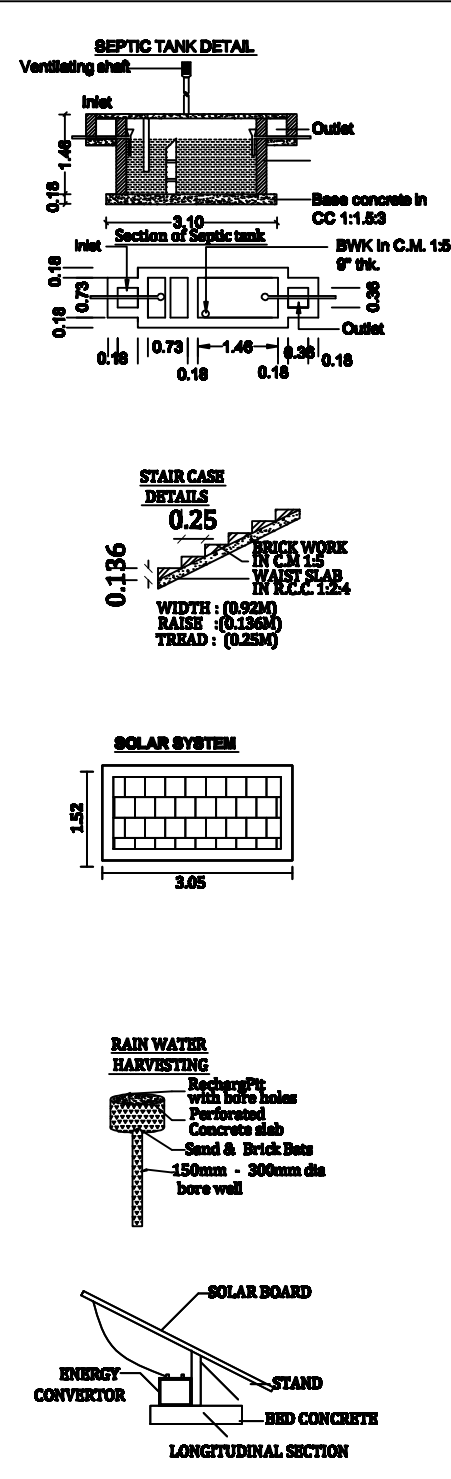
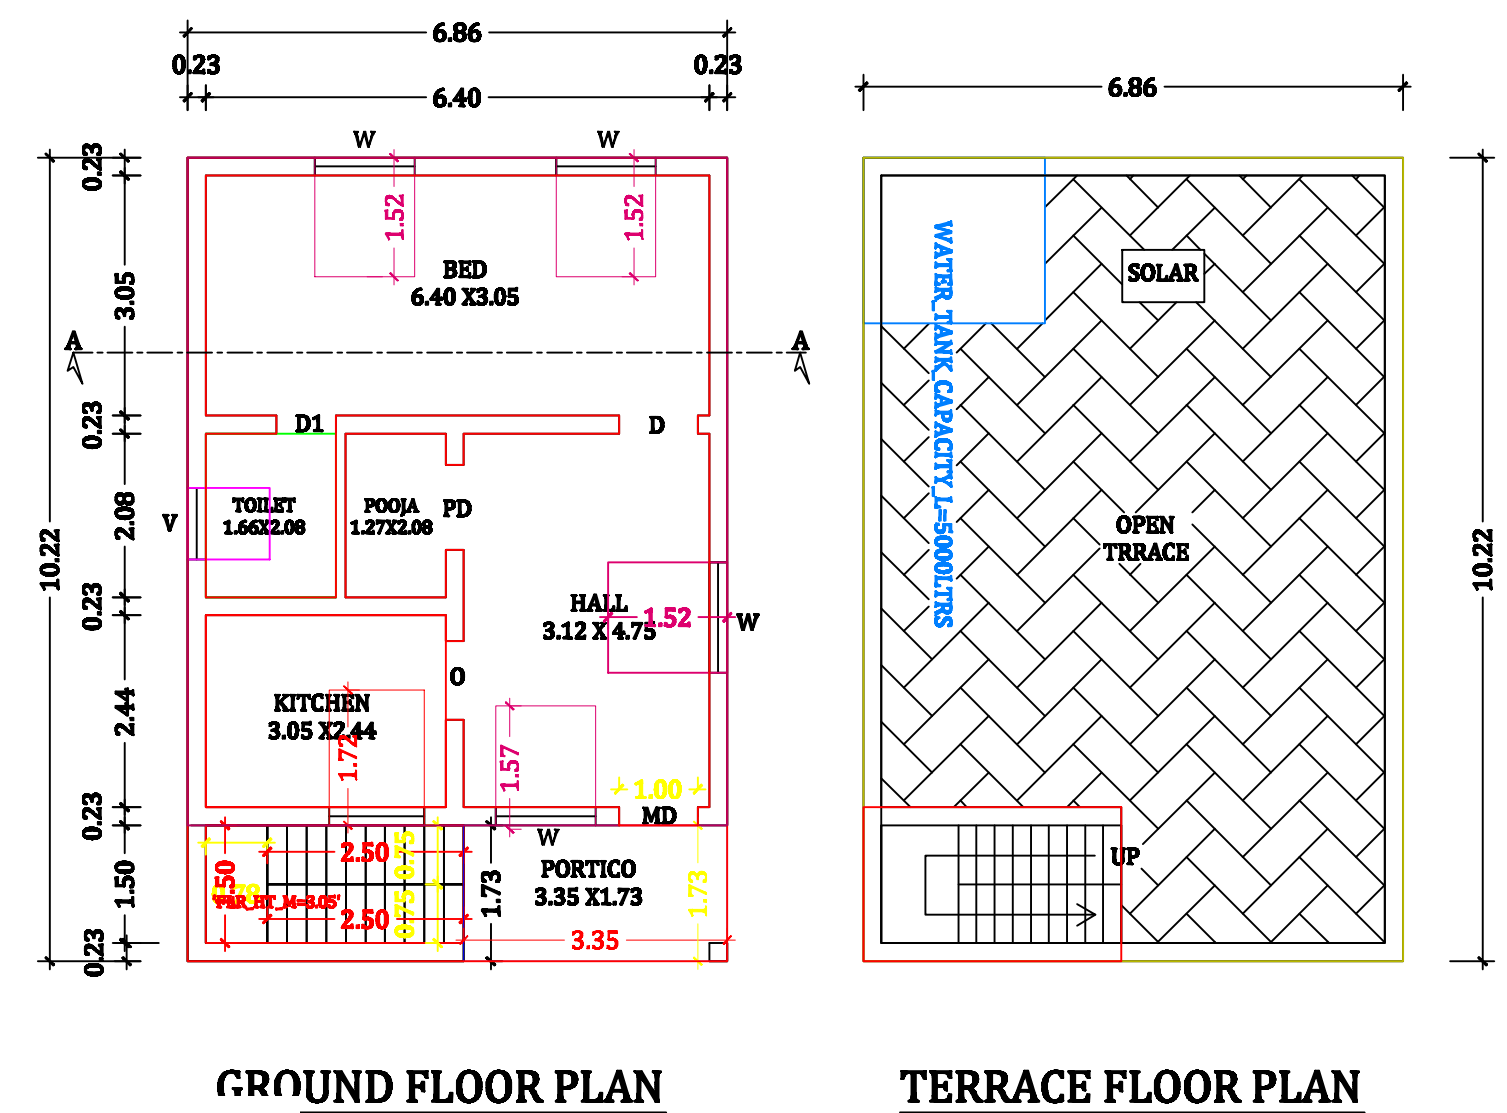


PLAN SHOWING THE PROPOSED CONSTRUCTION OF R.C.C TERRACED ROOF RESIDENTIAL BUILDING IN GROUND FLOOR AT , OLD S.NO:124/1B1A1A1, NEW SUB DIV S.NO -124/12, KARUKKALVADI VILLAGE AND PANCHAYAT, THARAMANGALAM UNION, OAMLUR TALUK, SALEM DISTRICT.

APPLICANT : Mrs. K. RADHA W/O Mr. KESAVAN

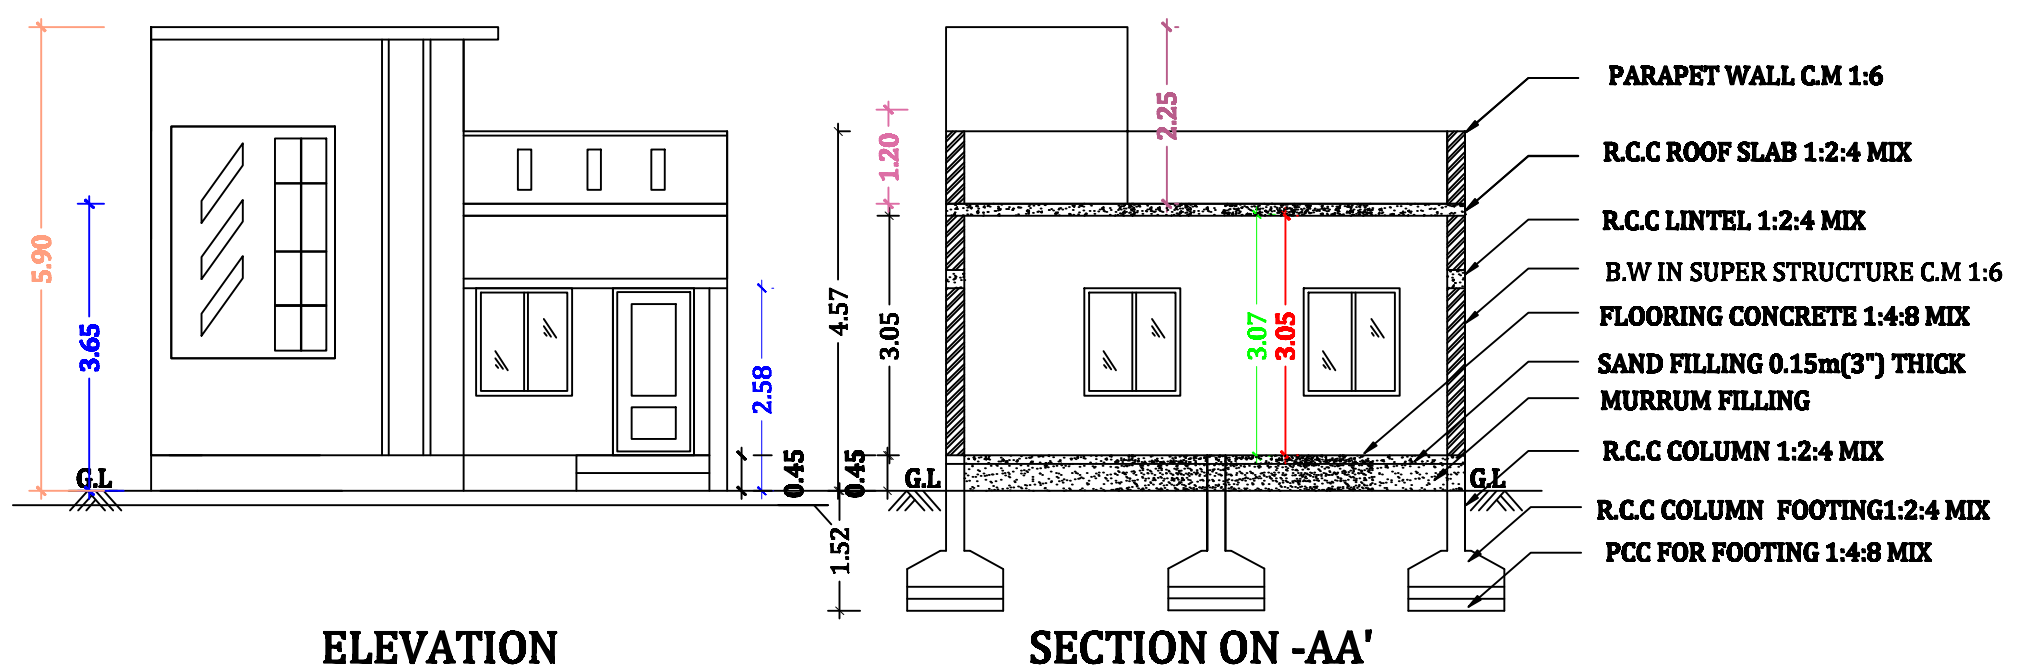

JOINERY DETAILS:

DOOR	3'3" X 7'0"	1.00 X 2.13
DOOR 1	2'6" X 7'0"	0.76 X 2.13
OPEN	3'3" X 7'0"	1.00 X 2.13
WINDOW	6'0" X 5'0"	1.83 X 1.52
WINDOW 1	4'0" X 4'6"	1.22 X 1.37
VENTILLATOR	3'0" X 2'6"	0.91 X 0.76

AREA DETAILS:

	SQ.FT	SQ.MT
AREA OF THE SITE -(2.75 Cent)	1197.90	111.02
AREA OF GROUND FLOOR	754.66	70.11
AREA OF OPEN SPACE	443.24	40.91

F.S.I. AREA: 0.63
PLOT COVERAGE: 63.15%

BOUNDARY SHOWN IN -
PROPOSED SHOWN IN -
ROAD SHOWN IN -

SCALE : SCALE 1:100
ALL DIMENSIONS ARE IN METER

APPLICANT:
K. RADHA

ENGINEER :
Er.A.VIJAYAKUMAR, BE, M.I.E., A.I.V.,
TAMIL BUILDERS
Chartered Engineer No:M-1758262
Registered Engineer DTCP-02/2022
Registered Engineer SCMC-313/2023
Opp. Govt. Medical College,
SALEM-30. Ph:95856 86400.