



PLAN SHOWING THE PROPOSED CONSTRUCTION OF RCC RESIDENTIAL GROUND FLOOR
AT SURVEY NO :11/3B2 (NEW S.F NO: 11/3B2B) PATTA NO: 4433, DOC NO: 5471/2024,
KUTTAKATTANUR KATTU VALAIVU VILLAGE, DESAVILAKKU NORTH,DUTTAMPATTI VILLAGE
PANCHAYAT,THARAMANGALAM UNION PANCHAYAT, OMALUR (T.K), SALEM (D.T).

NAME OF THE APPLICANT: Mr.SANKAR S/O PALANISAMY.

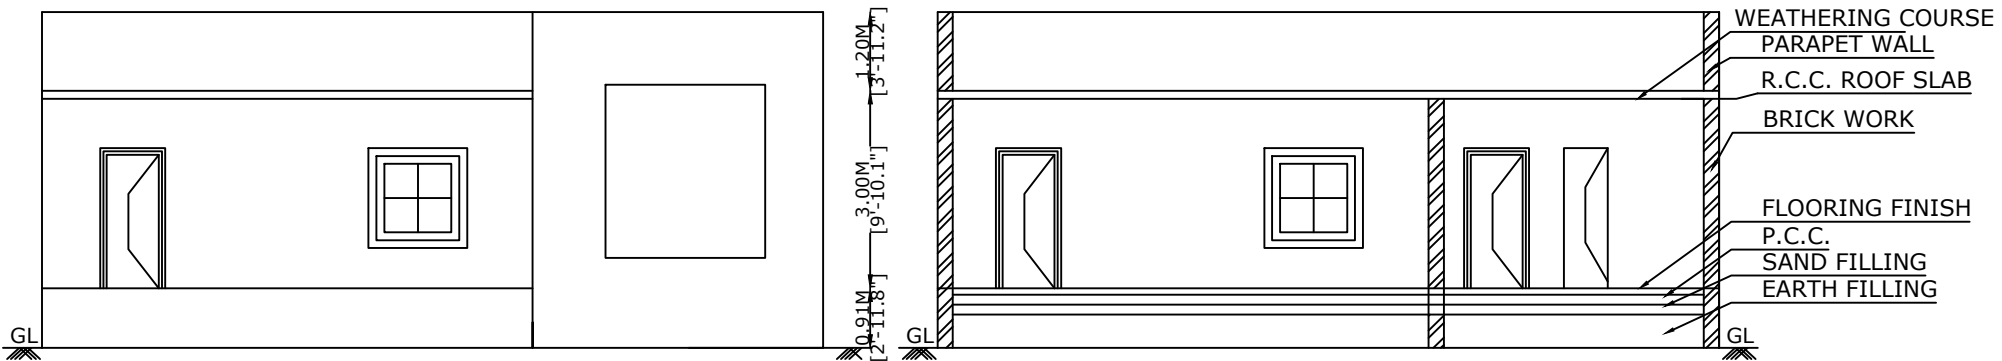


ELEVATION

SECTION ON XX

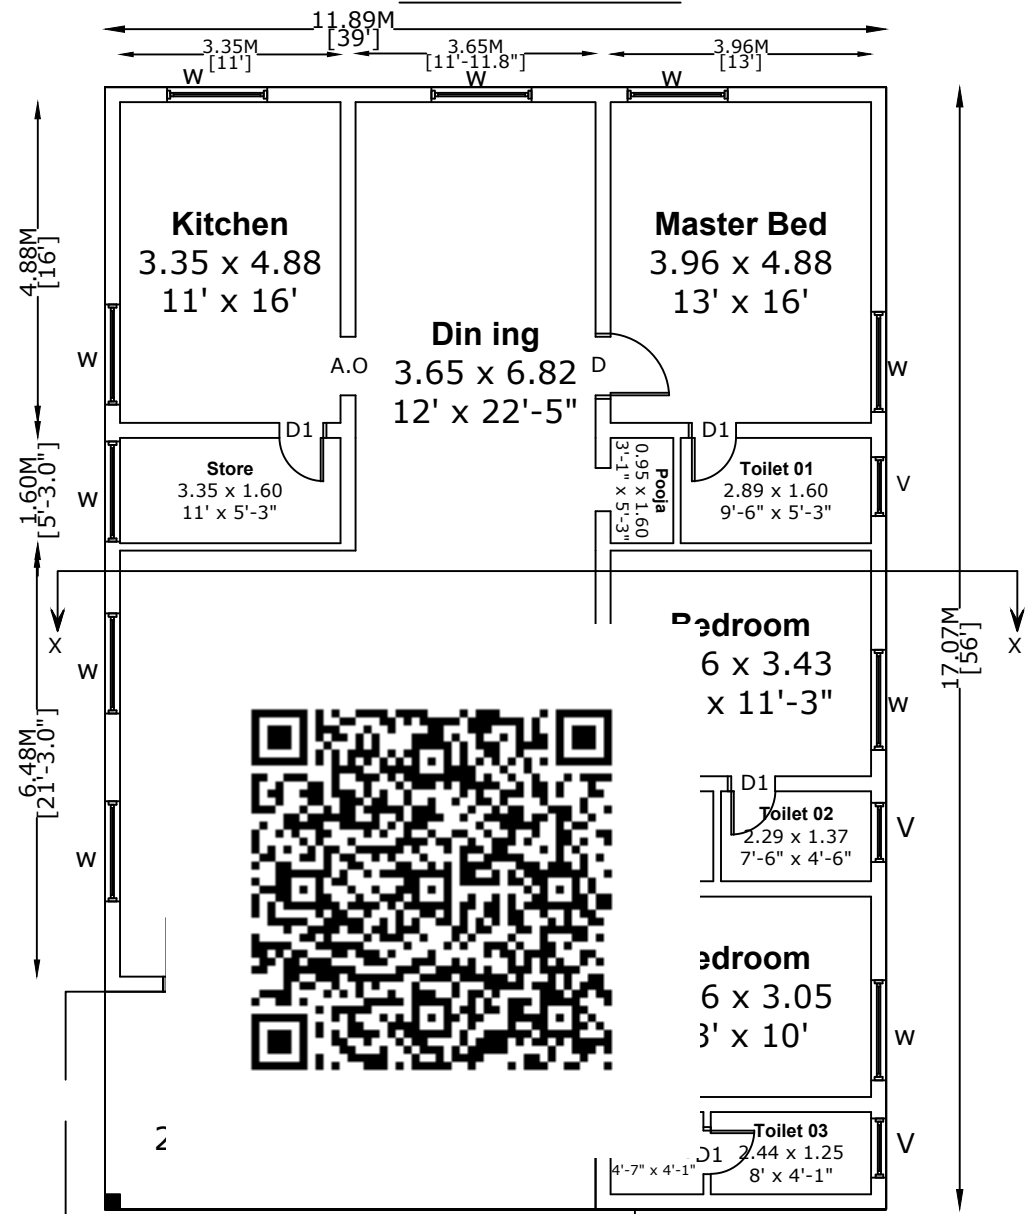

SITE CUM PRO.GROUND FLOOR

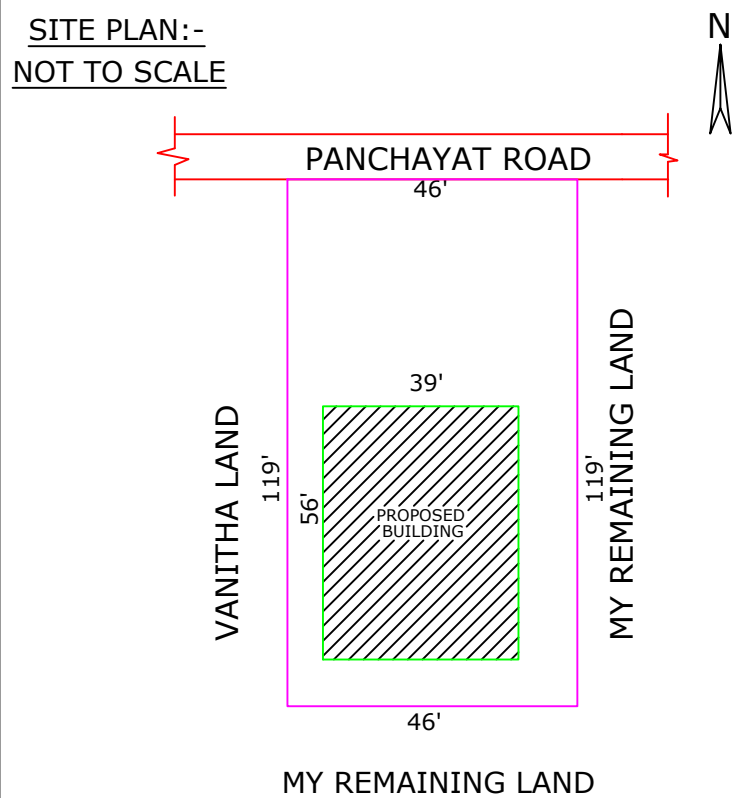

OFFICE USE

Technical Approval issued.

This Document is Digitally Data Singed by


**"PRESIDENT OF DUTTAMPATTI VILLAGE
PANCHAYAT, OMALUR PANCHAYAT UNION"**

So any seal or Sign is not necessary.

APPLICANT/
OWNERS SIGNATURE

Mr.SANKAR
S/O PALANISAMY.

AREA STATEMENT		
DESCRIPTION	SQ.FT	SQ.M
SITE EXTENT	5474.00	508.55
GROUND FLOOR AREA	2184.00	202.90
OPEN AREA	3290.00	305.65
SCHEDULE OF JOINERIES		
TYPE	DESCRIPTION	SIZE
MD	MAIN DOOR	1.00X2.13
D1	DOOR	0.76X2.13
O	OPENING	1.52X2.13
W	WINDOW	1.32X2.13
S	SHUTTER	1.27X2.13
COLOUR CODE :		STAIR DETAILS
PROPOSED		WIDTH - 3'0"(0.91)
ROAD		TREAD - 9"(.23)
BOUNDARY		RISE - 6"(.15)

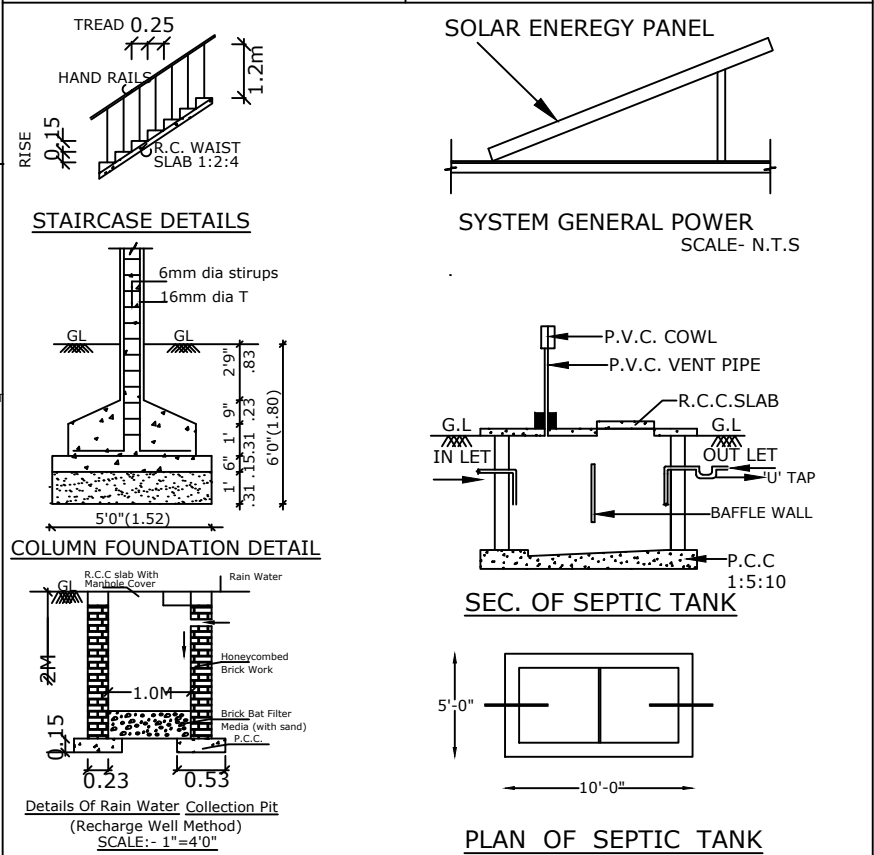

REGISTERED ENGINEER / LICENSED SURVEYOR

Er. M.GOKUL RAJ, DCE., ME(Stru)
LICENCED BUILDING SURVEYOR
ENGINEER & CONTRACTORS
SRI MURUGA & CO
Amman Nagar, Samrajpet,
MECHERI, SALEM(Dt) - 636451.
Mob:9360518242