

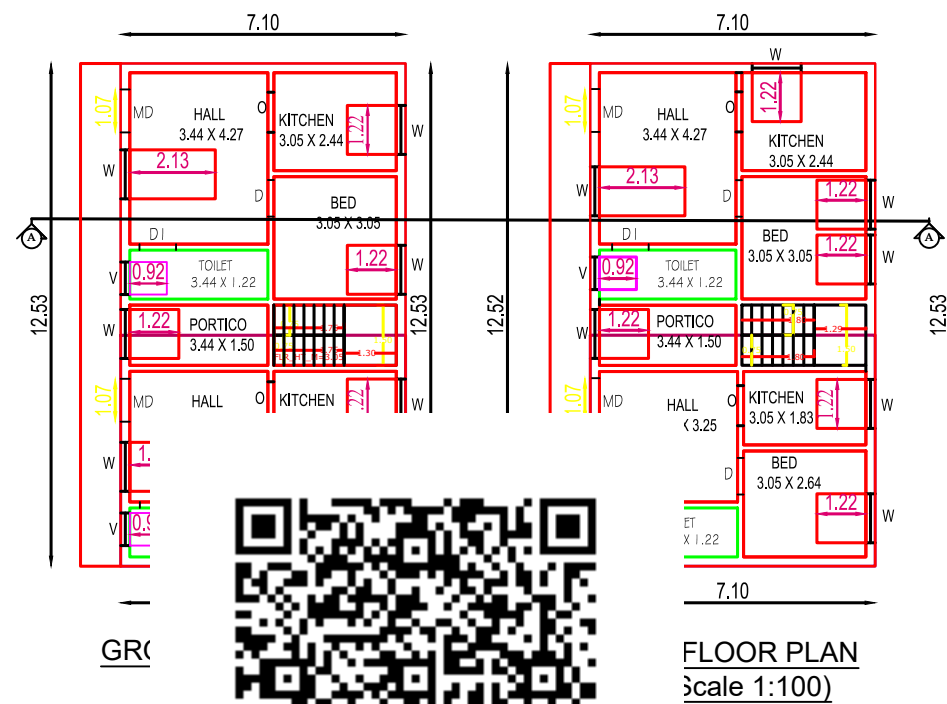
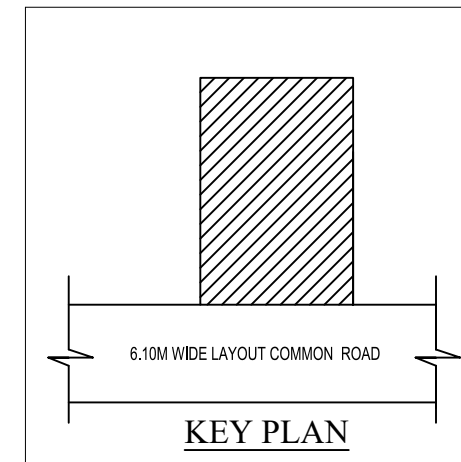


PLAN SHOWING THE PROPOSED CONSTRUCTION OF GROUND & FIRST FLOOR RCC ROOF BUILDING FOR RESIDENTIAL PURPOSE IN R.S.F.NO: 287/181, PATTa NO: 7078, AT PLOT NO:- B43 IN "KATHERI", KATHERI VILLAGE & VILLAGE PANCHAYAT, SANKAGIRI TALUK , SANKAGIRI UNION LIMIT, SALEM DISTRICT.

APPLICANT: Mrs. V.MATHAMMAL, W/O. VELUMANI.

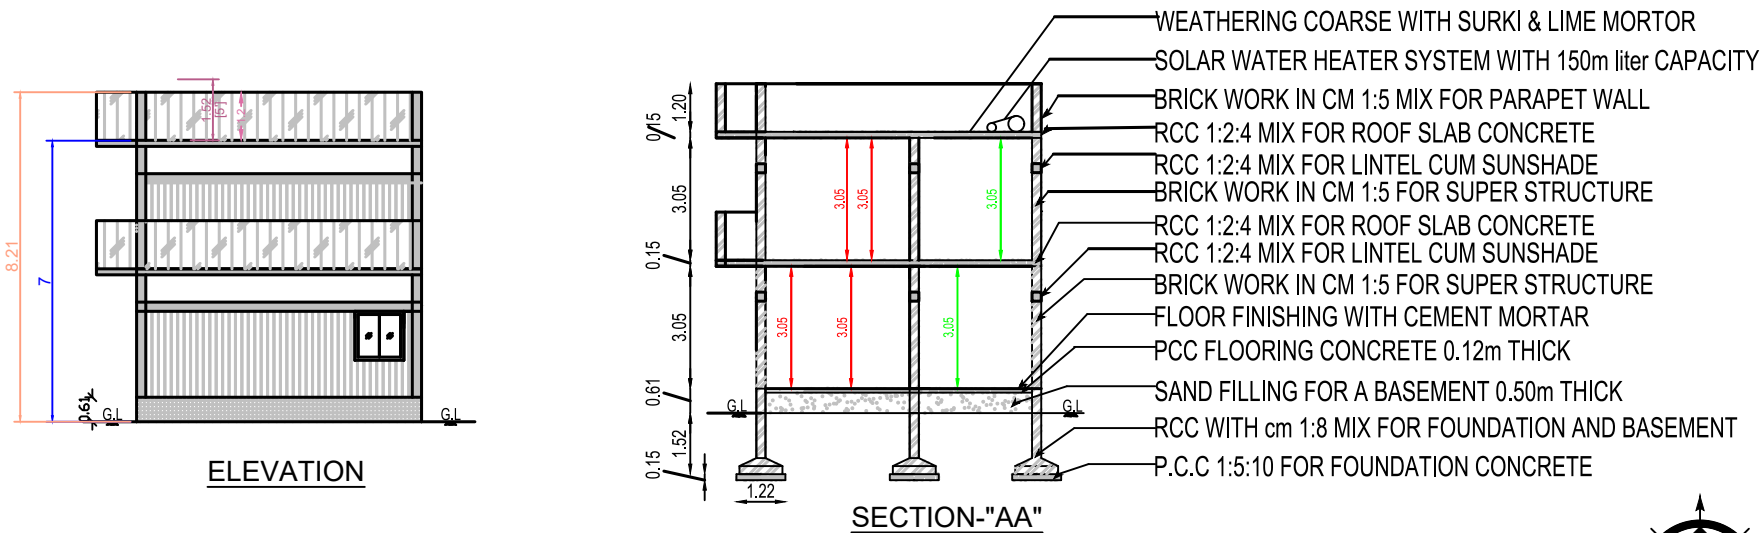

INDEX: SITE BOUNDARY - ☐
PROPOSED BUILDING - ☐

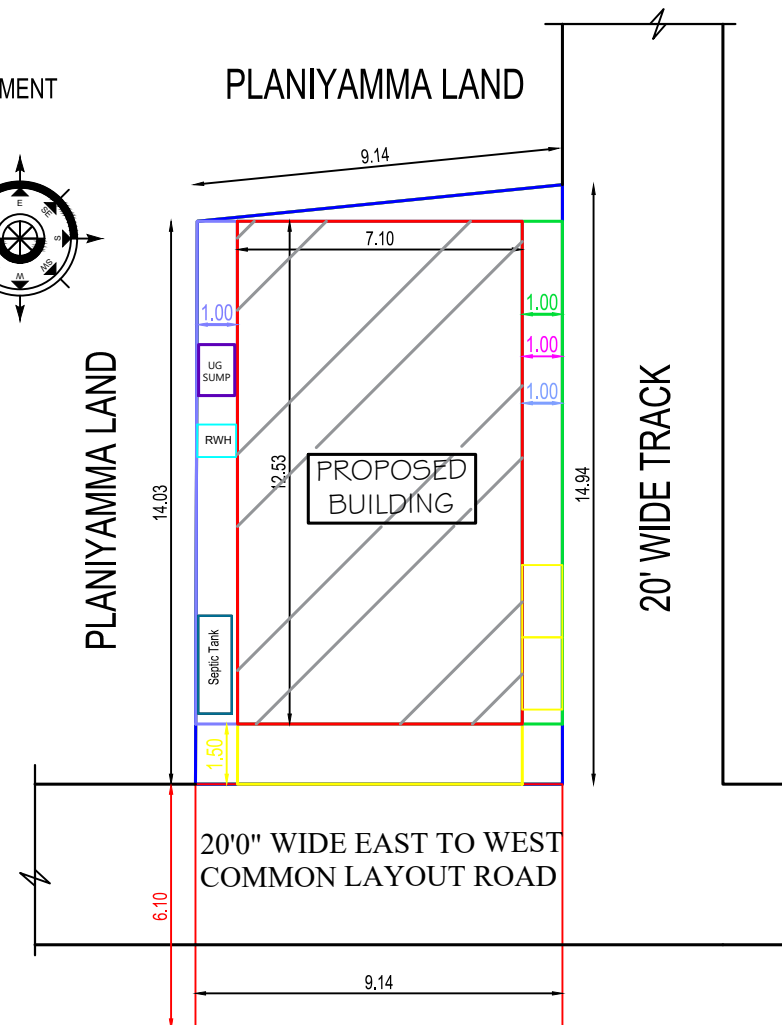

OFFICE USE:-

PLAN INFO
PLOT_AREA_M2= 132.43
AS_PER_DOCUMENT = 132.43
SINGLE_FAMILY_BLDG=YES
CRZ=NO
SECURITY_ZONE=NO
WHETHER_GOVT_OR_AIDED_SCHOOL=NO
DISTRICT= SALEM
TALUK= SANKAGIRI
JURISDICTION_TYPE= PANCHAYAT
SURVEY_NO= 287/181
PATTa_NO=7078
PLOT_NO=B43
ACCESS_WIDTH_M=6.10
ROAD_WIDTH=6.10
ROAD_LENGTH=300.00
AVG_PLOT_WIDTH= 9.14
AVG_PLOT_DEPTH= 14.48
LAND_USE_ZONE =INDIVIDUAL RESIDENCE
RWH_DECLARED=YES
BUILDING_NEAR_TO_RIVER=NO
AREA_TYPE=OTHERS
BUILDING_NEAR_MONUMENT=NO
BUILDING_NEAR_GOVT_BLDG=NO
NOC_FOR_CONSTRUCTION_NEAR_MONUMENT=NO
NOC_FIRE_DEPT=NO
OSR_APPLICABLE=NO
OSR_SURRENDER=NO
OSR_SURR_BUYBACK_RETAIN=BUYBACK
PREMIUM_FSI_REQUIRED=NO
IS_APPROVED_LAYOUT=NO
IS_SWIMMING_POOL_EXISTS=NO
IF_HERITAGE_TOWN_LESSTHAN_1KM_RADIUS=NO
FMB_OR_PLR = 132.43
AS_AT_SITE = 132.07

AREA DETAILS		SQ.FT	SQ.MT		
APPLICANT SITE AREA AS ON DOCUMENT		1425.00	132.43		
APPLICANT SITE AREA AS ON FMB PATTa		1425.00	132.43		
APPLICANT SITE AREA AS ON SUPER IMPOSED PLOT BOUNDARY		1425.00	132.43		
PLINTH AREA OF PROPOSED RCC ROOF BUILDING IN G.F		957.03	88.91		
PLINTH AREA OF PROPOSED RCC ROOF BUILDING IN F.F		957.03	88.91		
TOTAL CARPET AREA IN G.F. & F.F.		1322.03	122.82		
OPEN SPACE AREA		467.97	43.52		
PRO. SEPTIC TANK & SOAK PIT - EACH		1 NO			
PRO. STAIR CASE		1 NO			
PRO. RAIN WATER HARVESTING SUMP		1 NO			
JOINERY DETAILS	FEET	METRE	JOINERY DETAILS	FEET	METRE
MD - MAIN DOOR	3'6" X 7'0"	1.07 X 2.13	W - WINDOW	4'0" X 4'0"	1.22 X 1.22
D - DOOR	3'6" X 7'0"	1.06 X 2.13	V - VENTILATOR	2'6" X 3'0"	0.81X 0.92
D1 - DOOR	3'0" X 7'0"	0.91 X 2.13			

SRI SABARI CONSTRUCTIONS
Engineers & Contractors
Cell:- 9789722371
9042467633
Fr. K.SOUNDARARAJAN, B.E.,
Consulting Civil Engineer, Registered Engineer Grade - II
1/67 - 2 Kottaimedu Bye-pass Road, Komarapalayam - 638 183.

APPLICANT:-

V. mathammal.

ENGINEER:-

Er.K.SOUNDARARAJAN B.E.,
Consulting Civil Engineer
Registered Engineer Grade - II
26, Narayana Nagar,
Komarapalayam - 638 183.
Mobile : 97897 22371