



PLAN SHOWING THE PROPOSED CONSTRUCTION OF A REINFORCED CEMENT CONCRETE (R.C.C) ROOF RESIDENTIAL BUILDING IN S.F.NO : 293/2A6B, PATTa NO: 3397, PLOT NOS: 2 & 3, AT VASANTHAM NAGAR, ERUMAIPATTI, MECHERI TO THOPPUR ROAD, VELLAR VILLAGE PANCHAYAT, MECHERI-UNION, METTUR-TK, SALEM-DT.,

APPLICANT : Sri.T.RAJAN,
S/O, THIPPI REDDIYAR.,

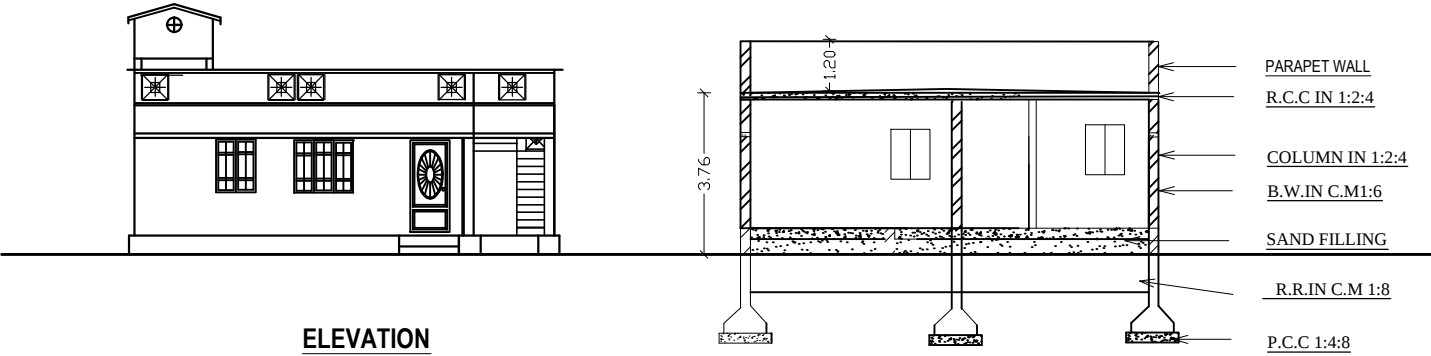


ELEVATION

SECTION ON -XY

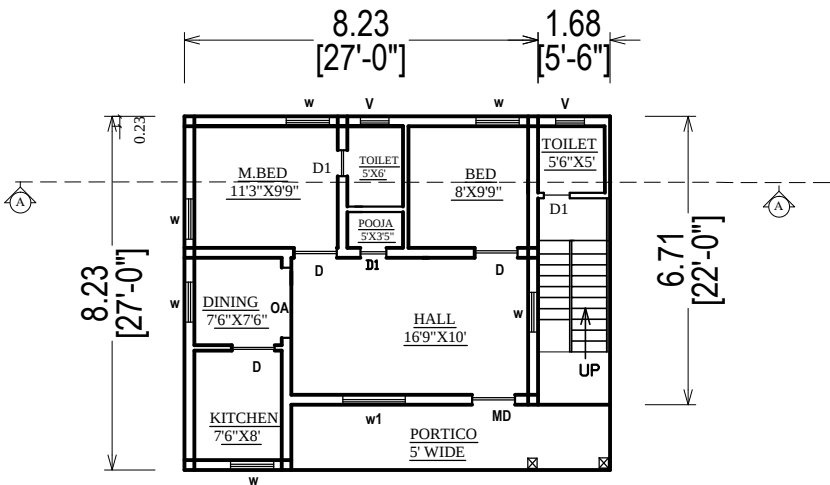


PLAN FACED TO EAST
SCALE = 1:100



FOUNDATION DETAIL - A

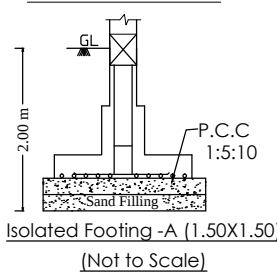

Solar Energy
Not To Scale

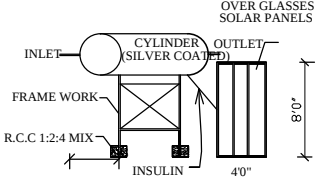

RAIN WATER HARVESTING TANK

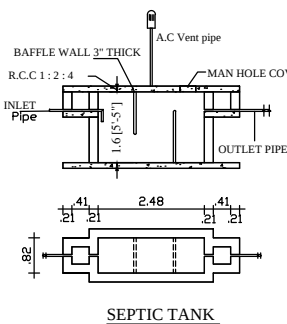
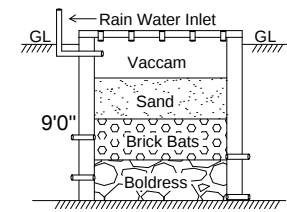


SEPTIC TANK

SITE & LOCATION PLAN

SCALE: 1 :100

OWNER'S BOUNDRY
PROPOSED BUILDING
EXISTING ROAD

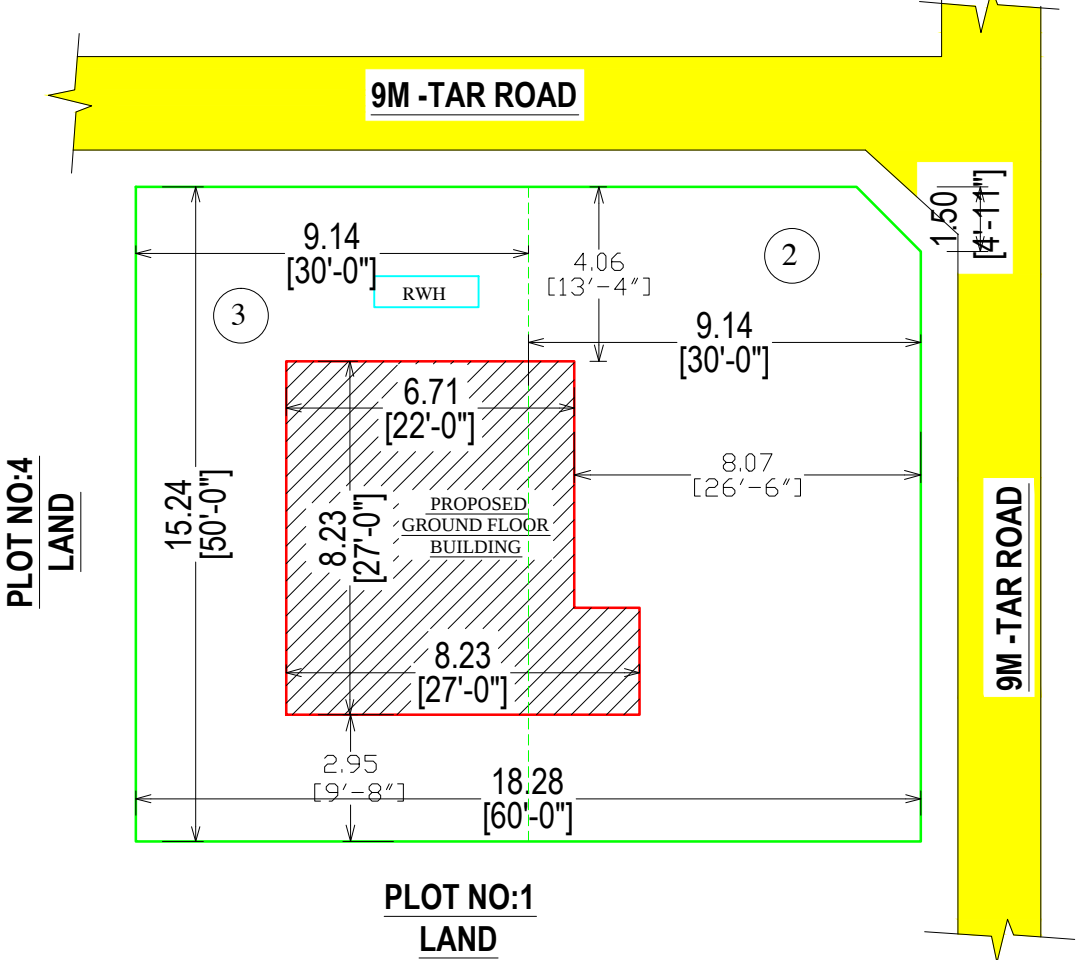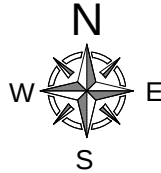

JOINERY DETAILS

MD	MAIN DOOR	3'06" X 7'00"	D	DOOR	3'00" X 7'00"
D1	DOOR	2'06" X 7'00"	W1	WINDOW	5'00" X 4'00"
W	WINDOW	3'00" X 4'00"	V	VENTILR	2'00" X 1'06"
W2	WINDOW	1'06" X 7'00"	OA	ARCH	4'00" X 7'00"

OFFICE USE ONLY :-

AREA DETAILS

SI	DETAILS	SQ.FT	SQ.M
1.	TOTAL LAND AREA (PLOT :2& 3)	2987.50	277.65
2.	BUILDING PLINTH AREA (FSI AREA)	634.84	59.00
3.	CARPET AREA	455.00	42.28
4.	OPEN AREA (1 - 2)	2352.66	218.65

APPLICANT :-

Sri.T.RAJAN,
S/O, THIPPI REDDIYAR.,

REGISTERED ENGINEER :-

Er.T.BALAMURUGAN.
REGISTERED ENGINEER (Grade-1)
& Consulting Civil Engineer,
Taj Consultants & Contractors,
Salem main road, MECHERI-636 453,
Mettur-Tk, Salem-Dist
Cell: 98947 53044, 82200 22666
Email: tajbalu@gmail.com.