

PLAN SHOWING THE PROPOSED CONSTRUCTION OF A R.C.C TERRACED ROOF RESIDENTIAL GROUND AND FIRST FLOOR BUILDING IN SURVEY


NO:107/8, PATTA NO:2912, AT THORAMANGALAM- VILLAGE, METTUR TALUK,SALEM DISTRICT.

NAME OF THE APPLICANT : Mr.C.ARJUNAN S/O CHINNATHAMBI.


OFFICE USE :-




FRONT ELEVATION

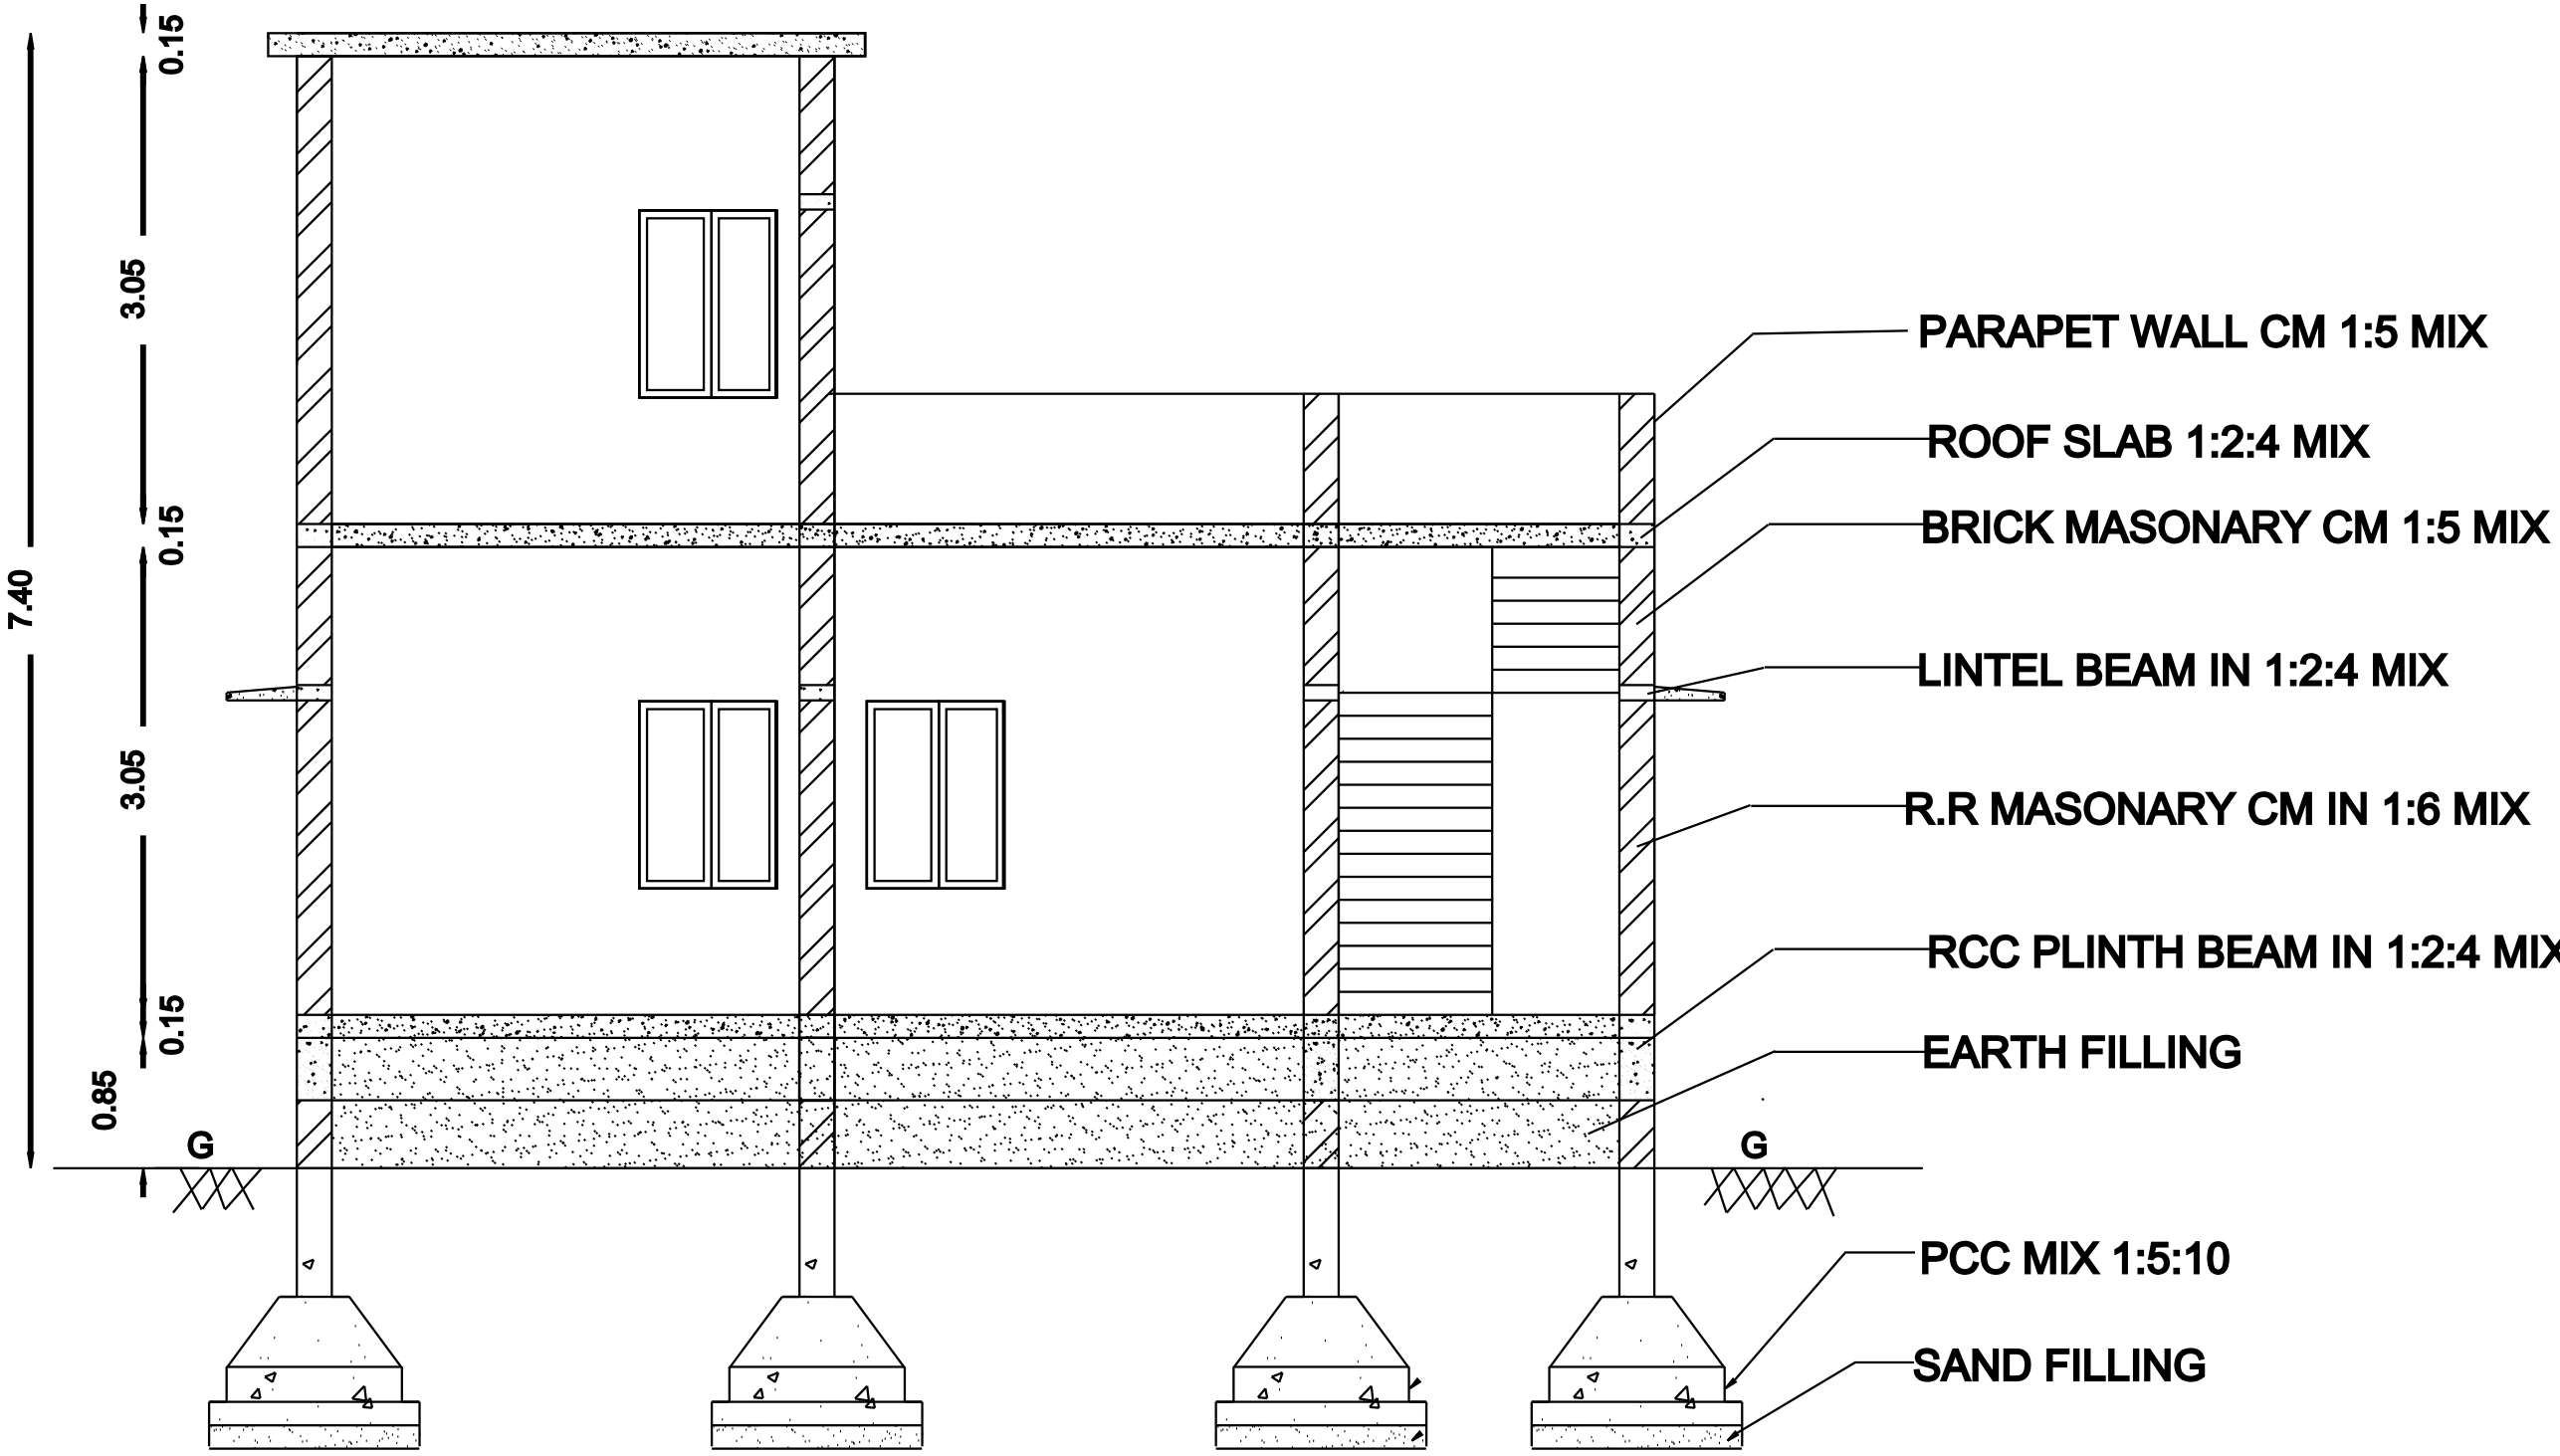


SECTION-AA'

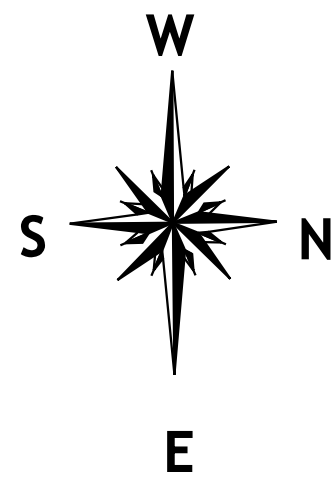


COLUMN DETAILS :-

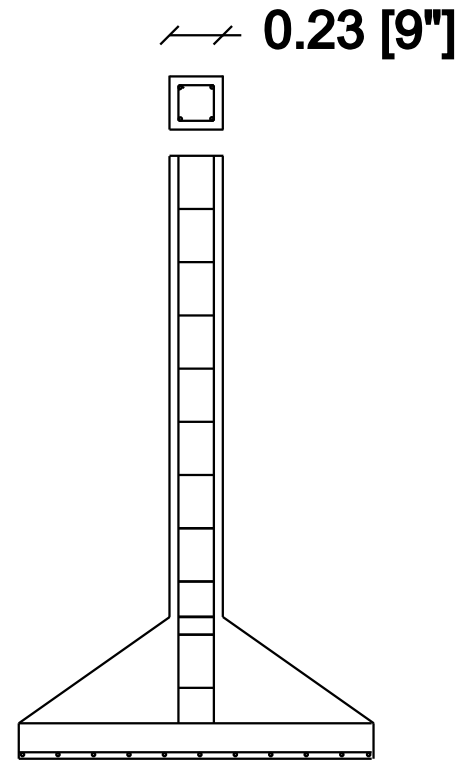


CROSS SECTION -"AA"

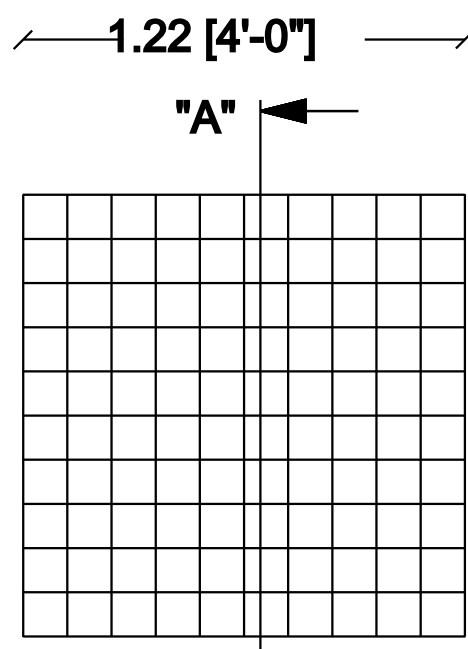

PLAN


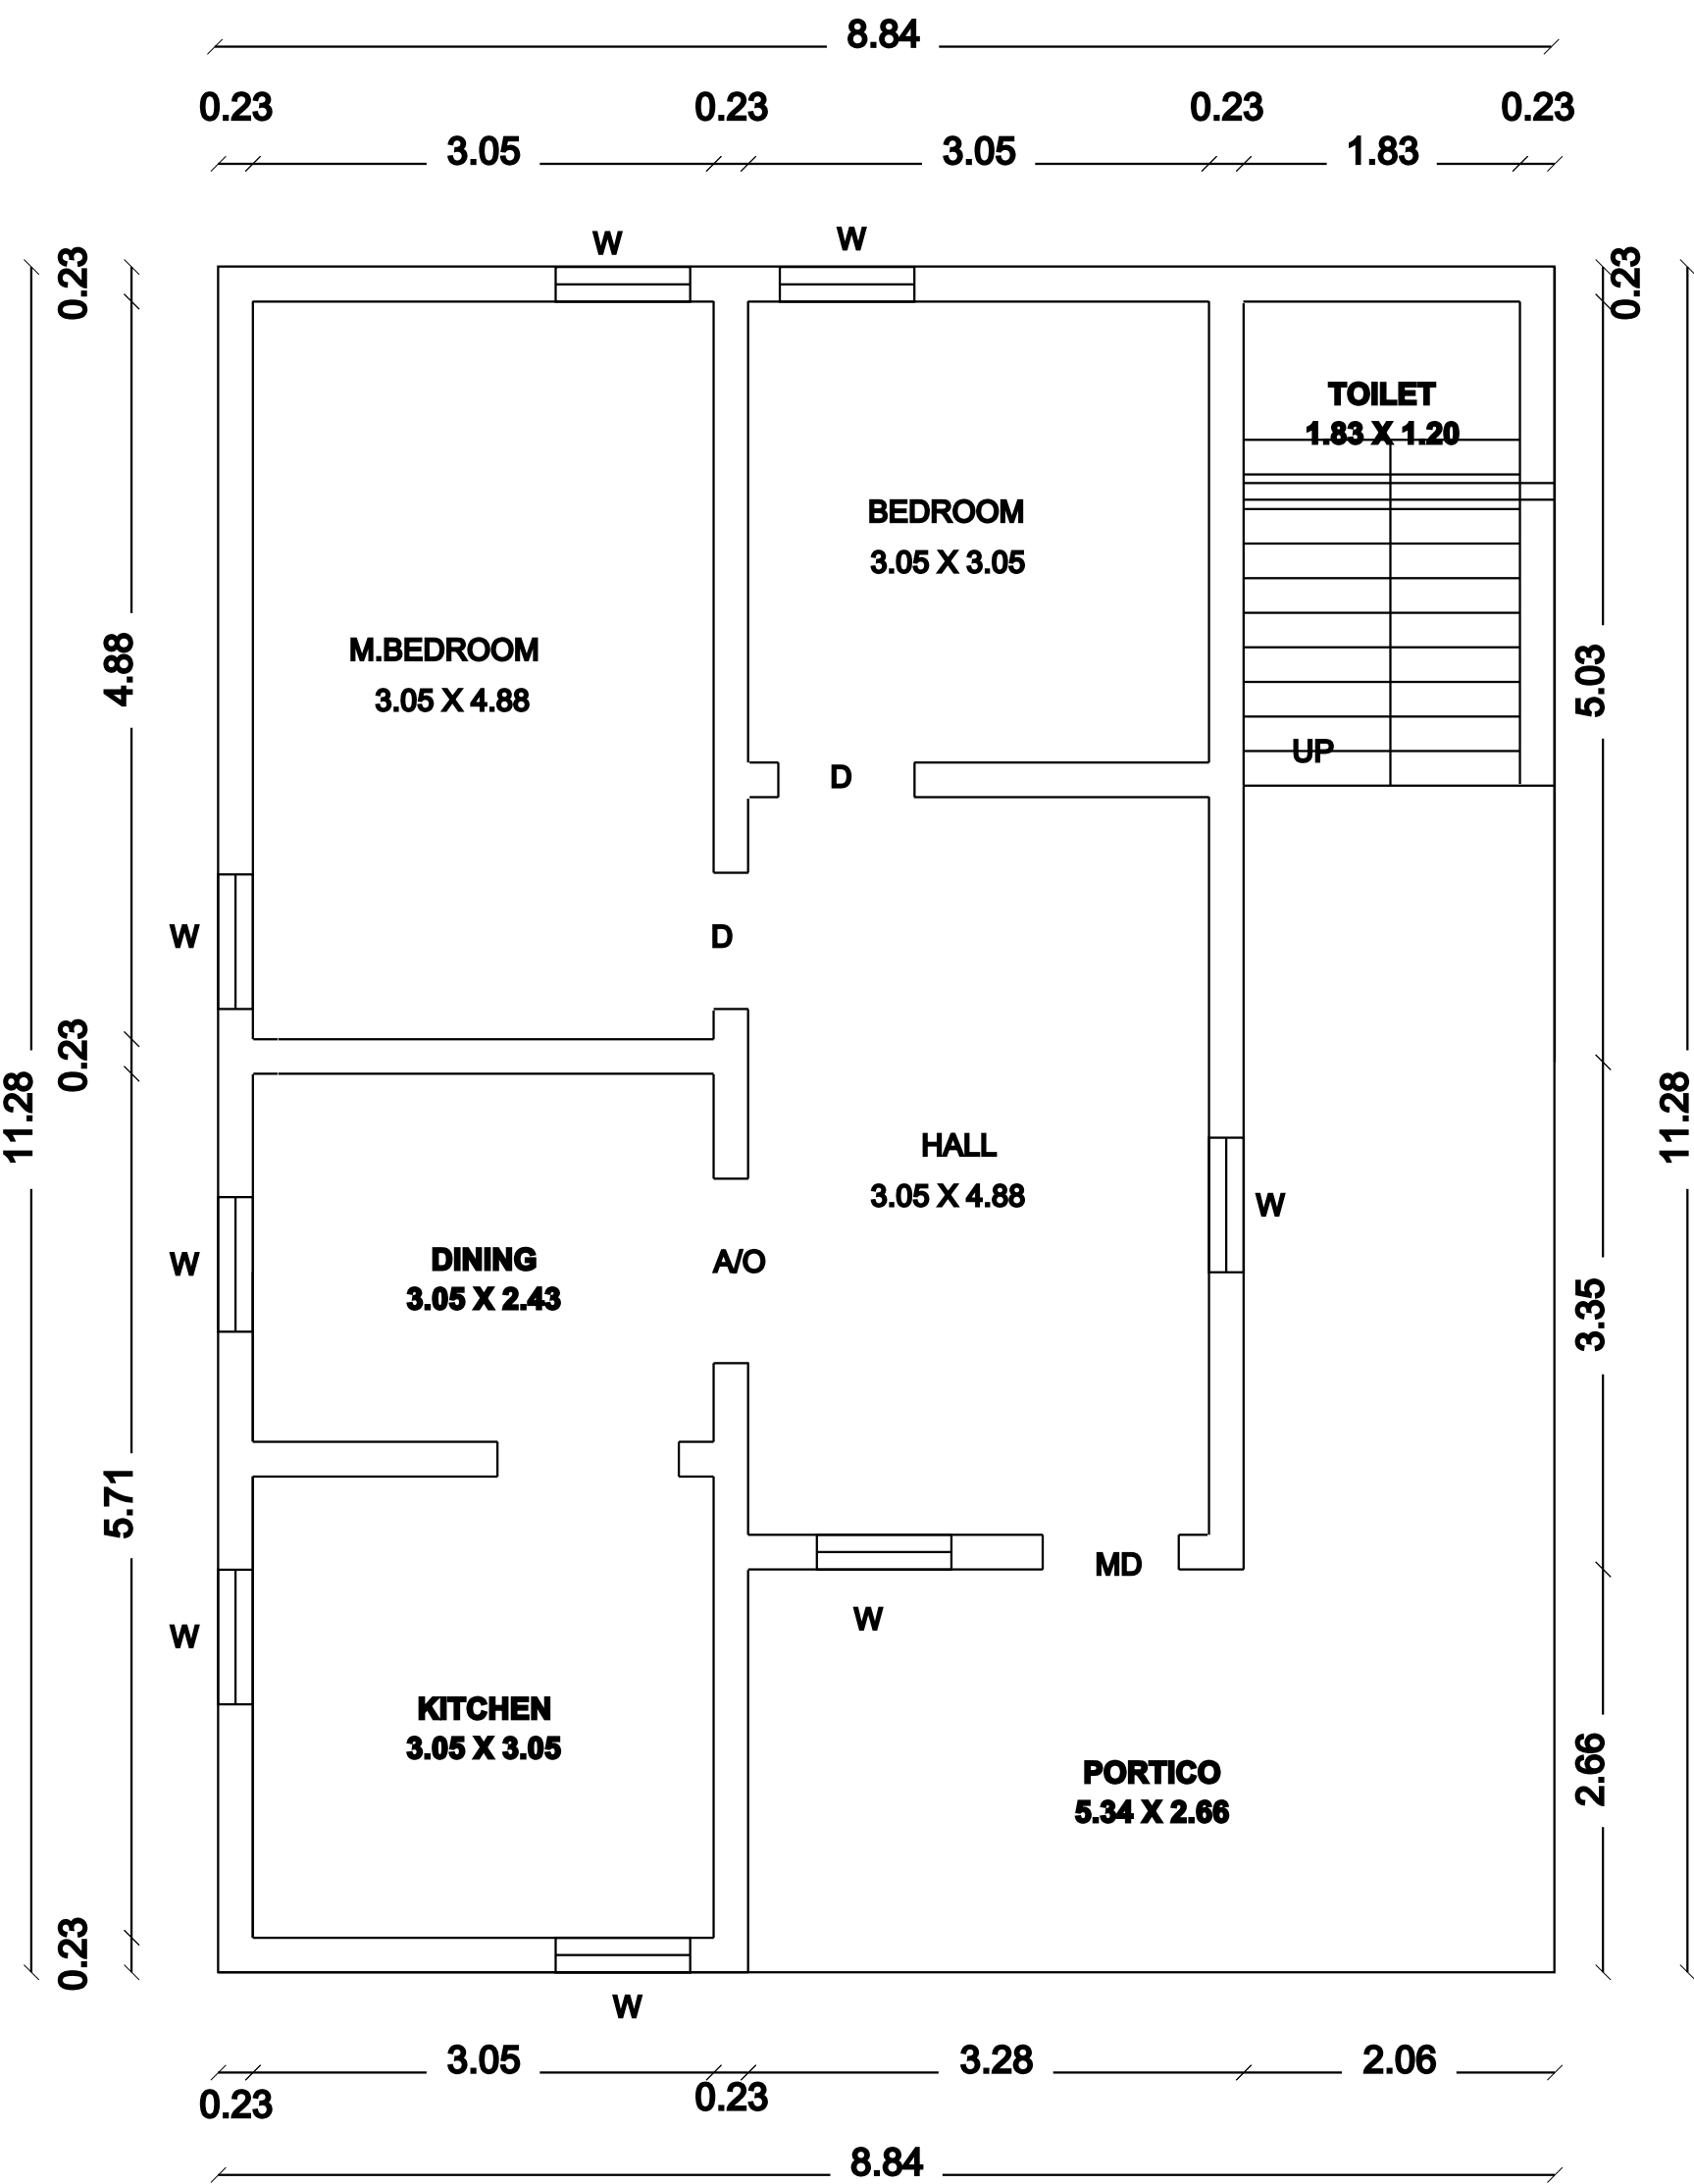


GROUND FLOOR PLAN

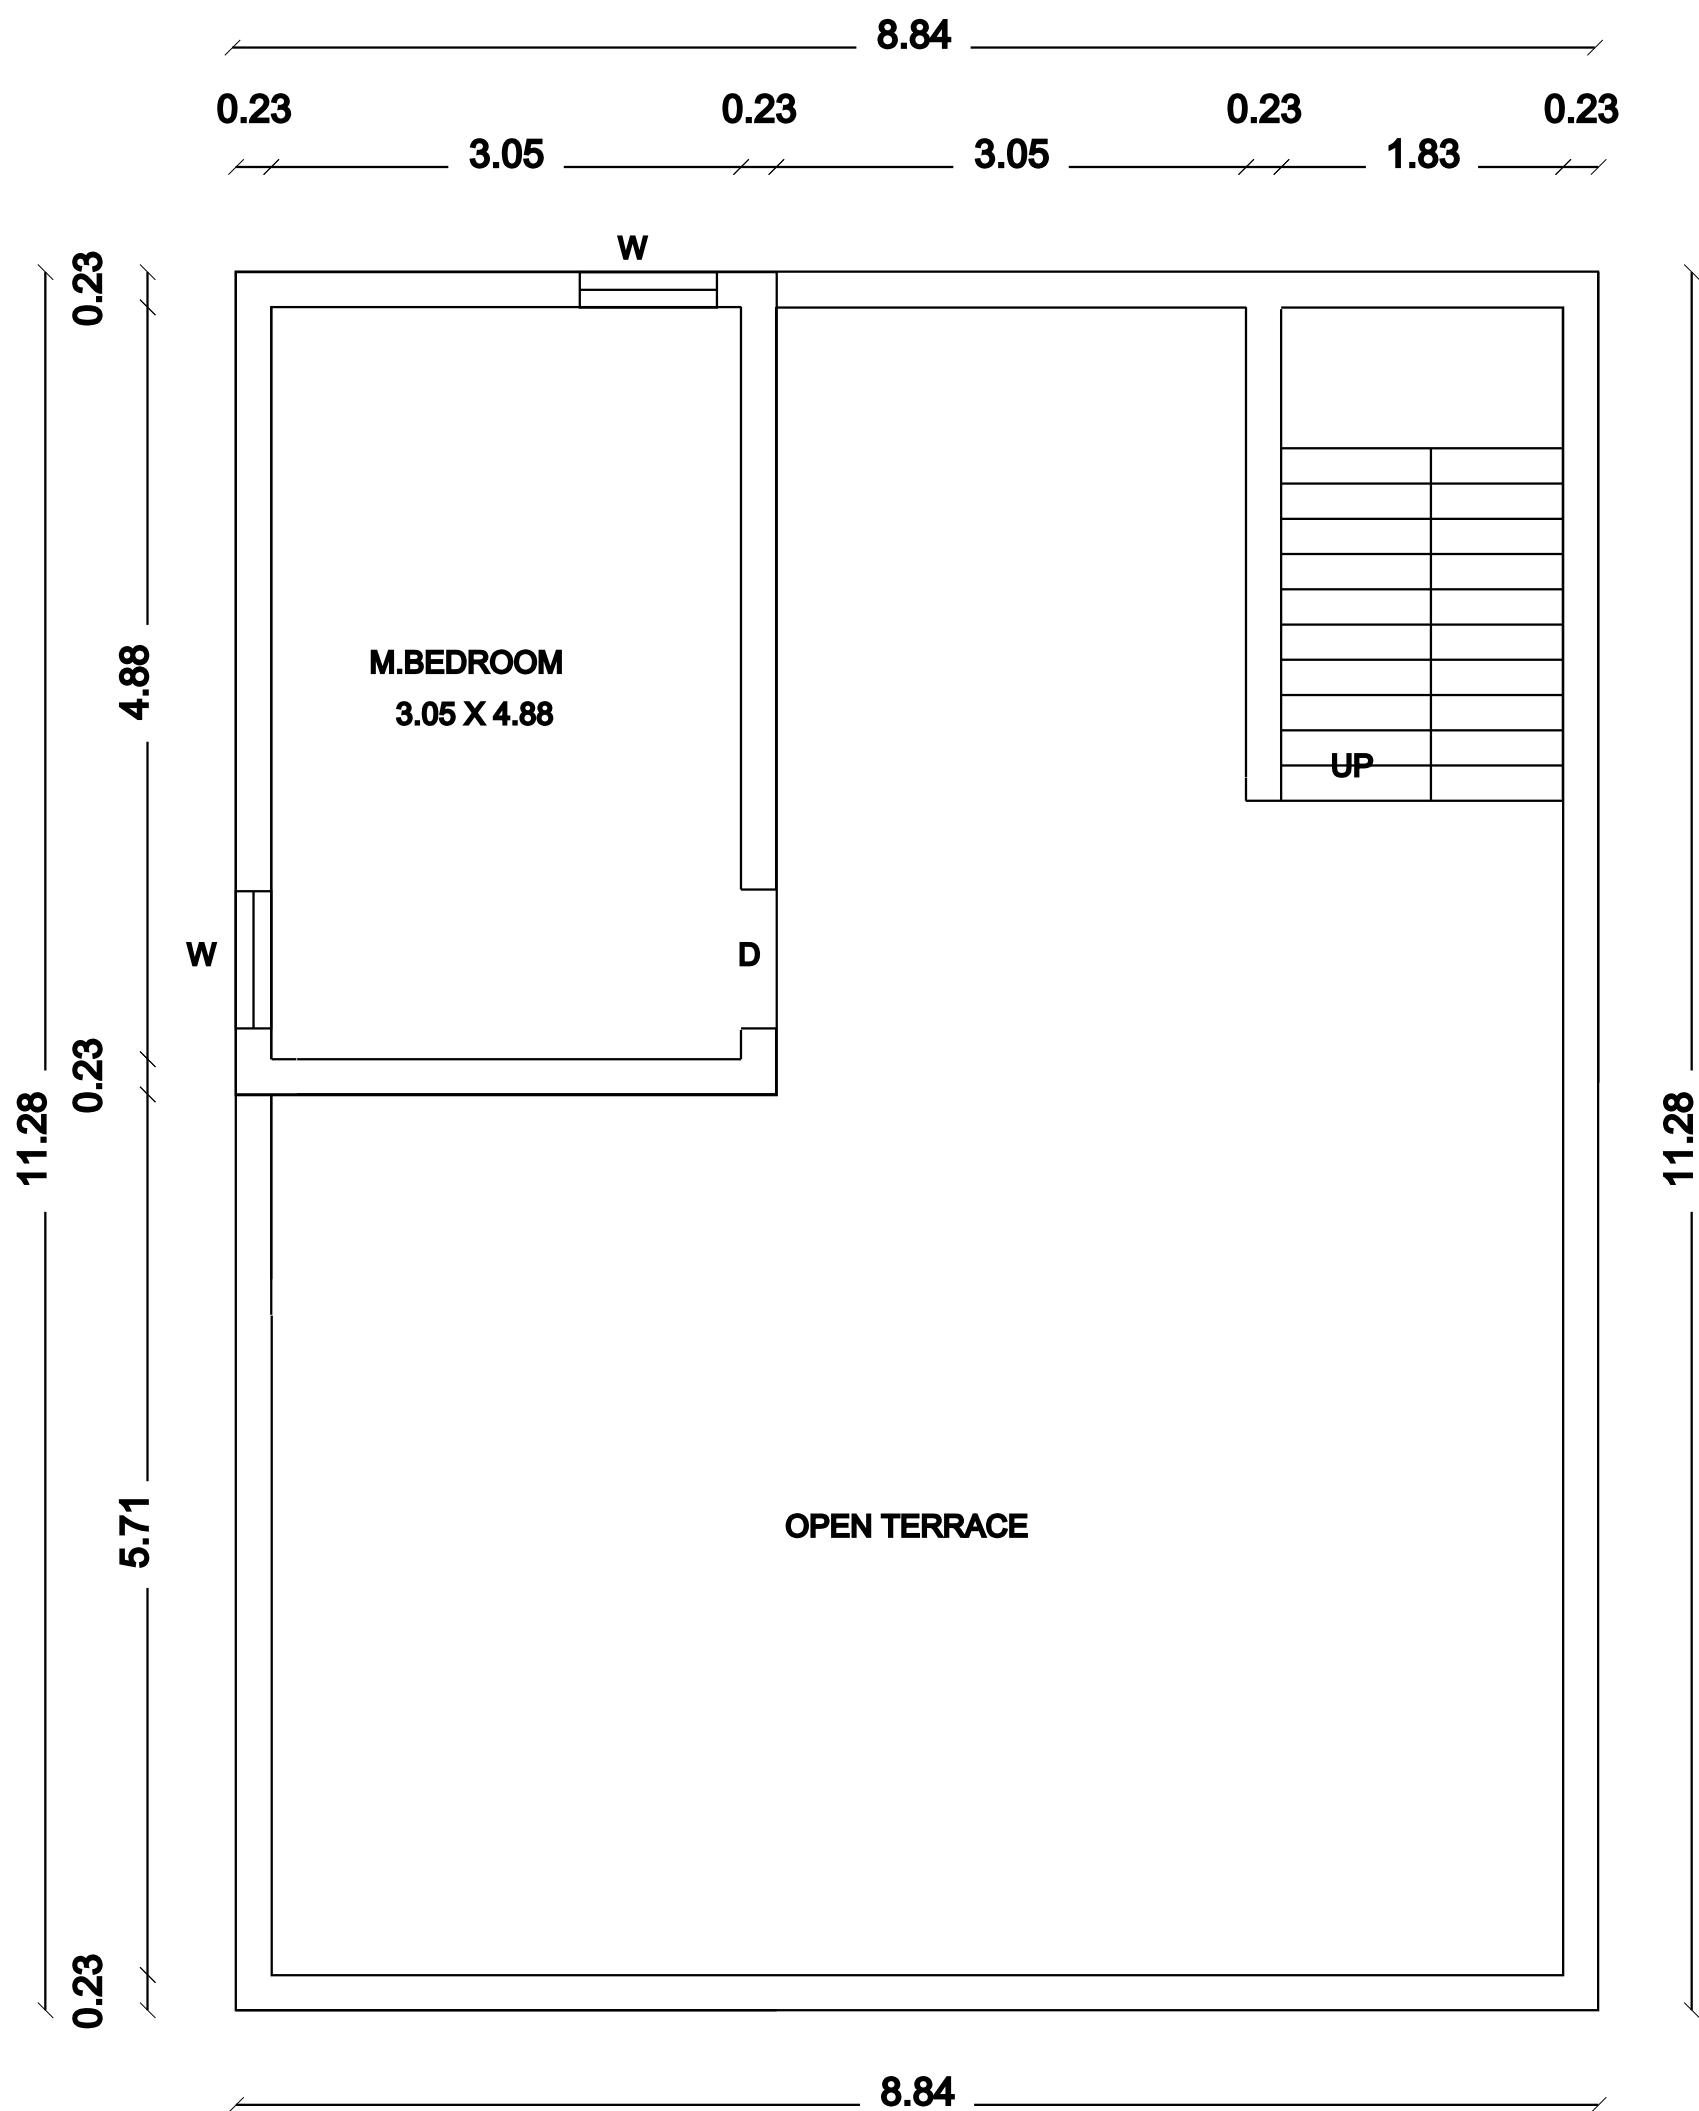


FIRST FLOOR PLAN


SITE PLAN:
NOT TO SCALE

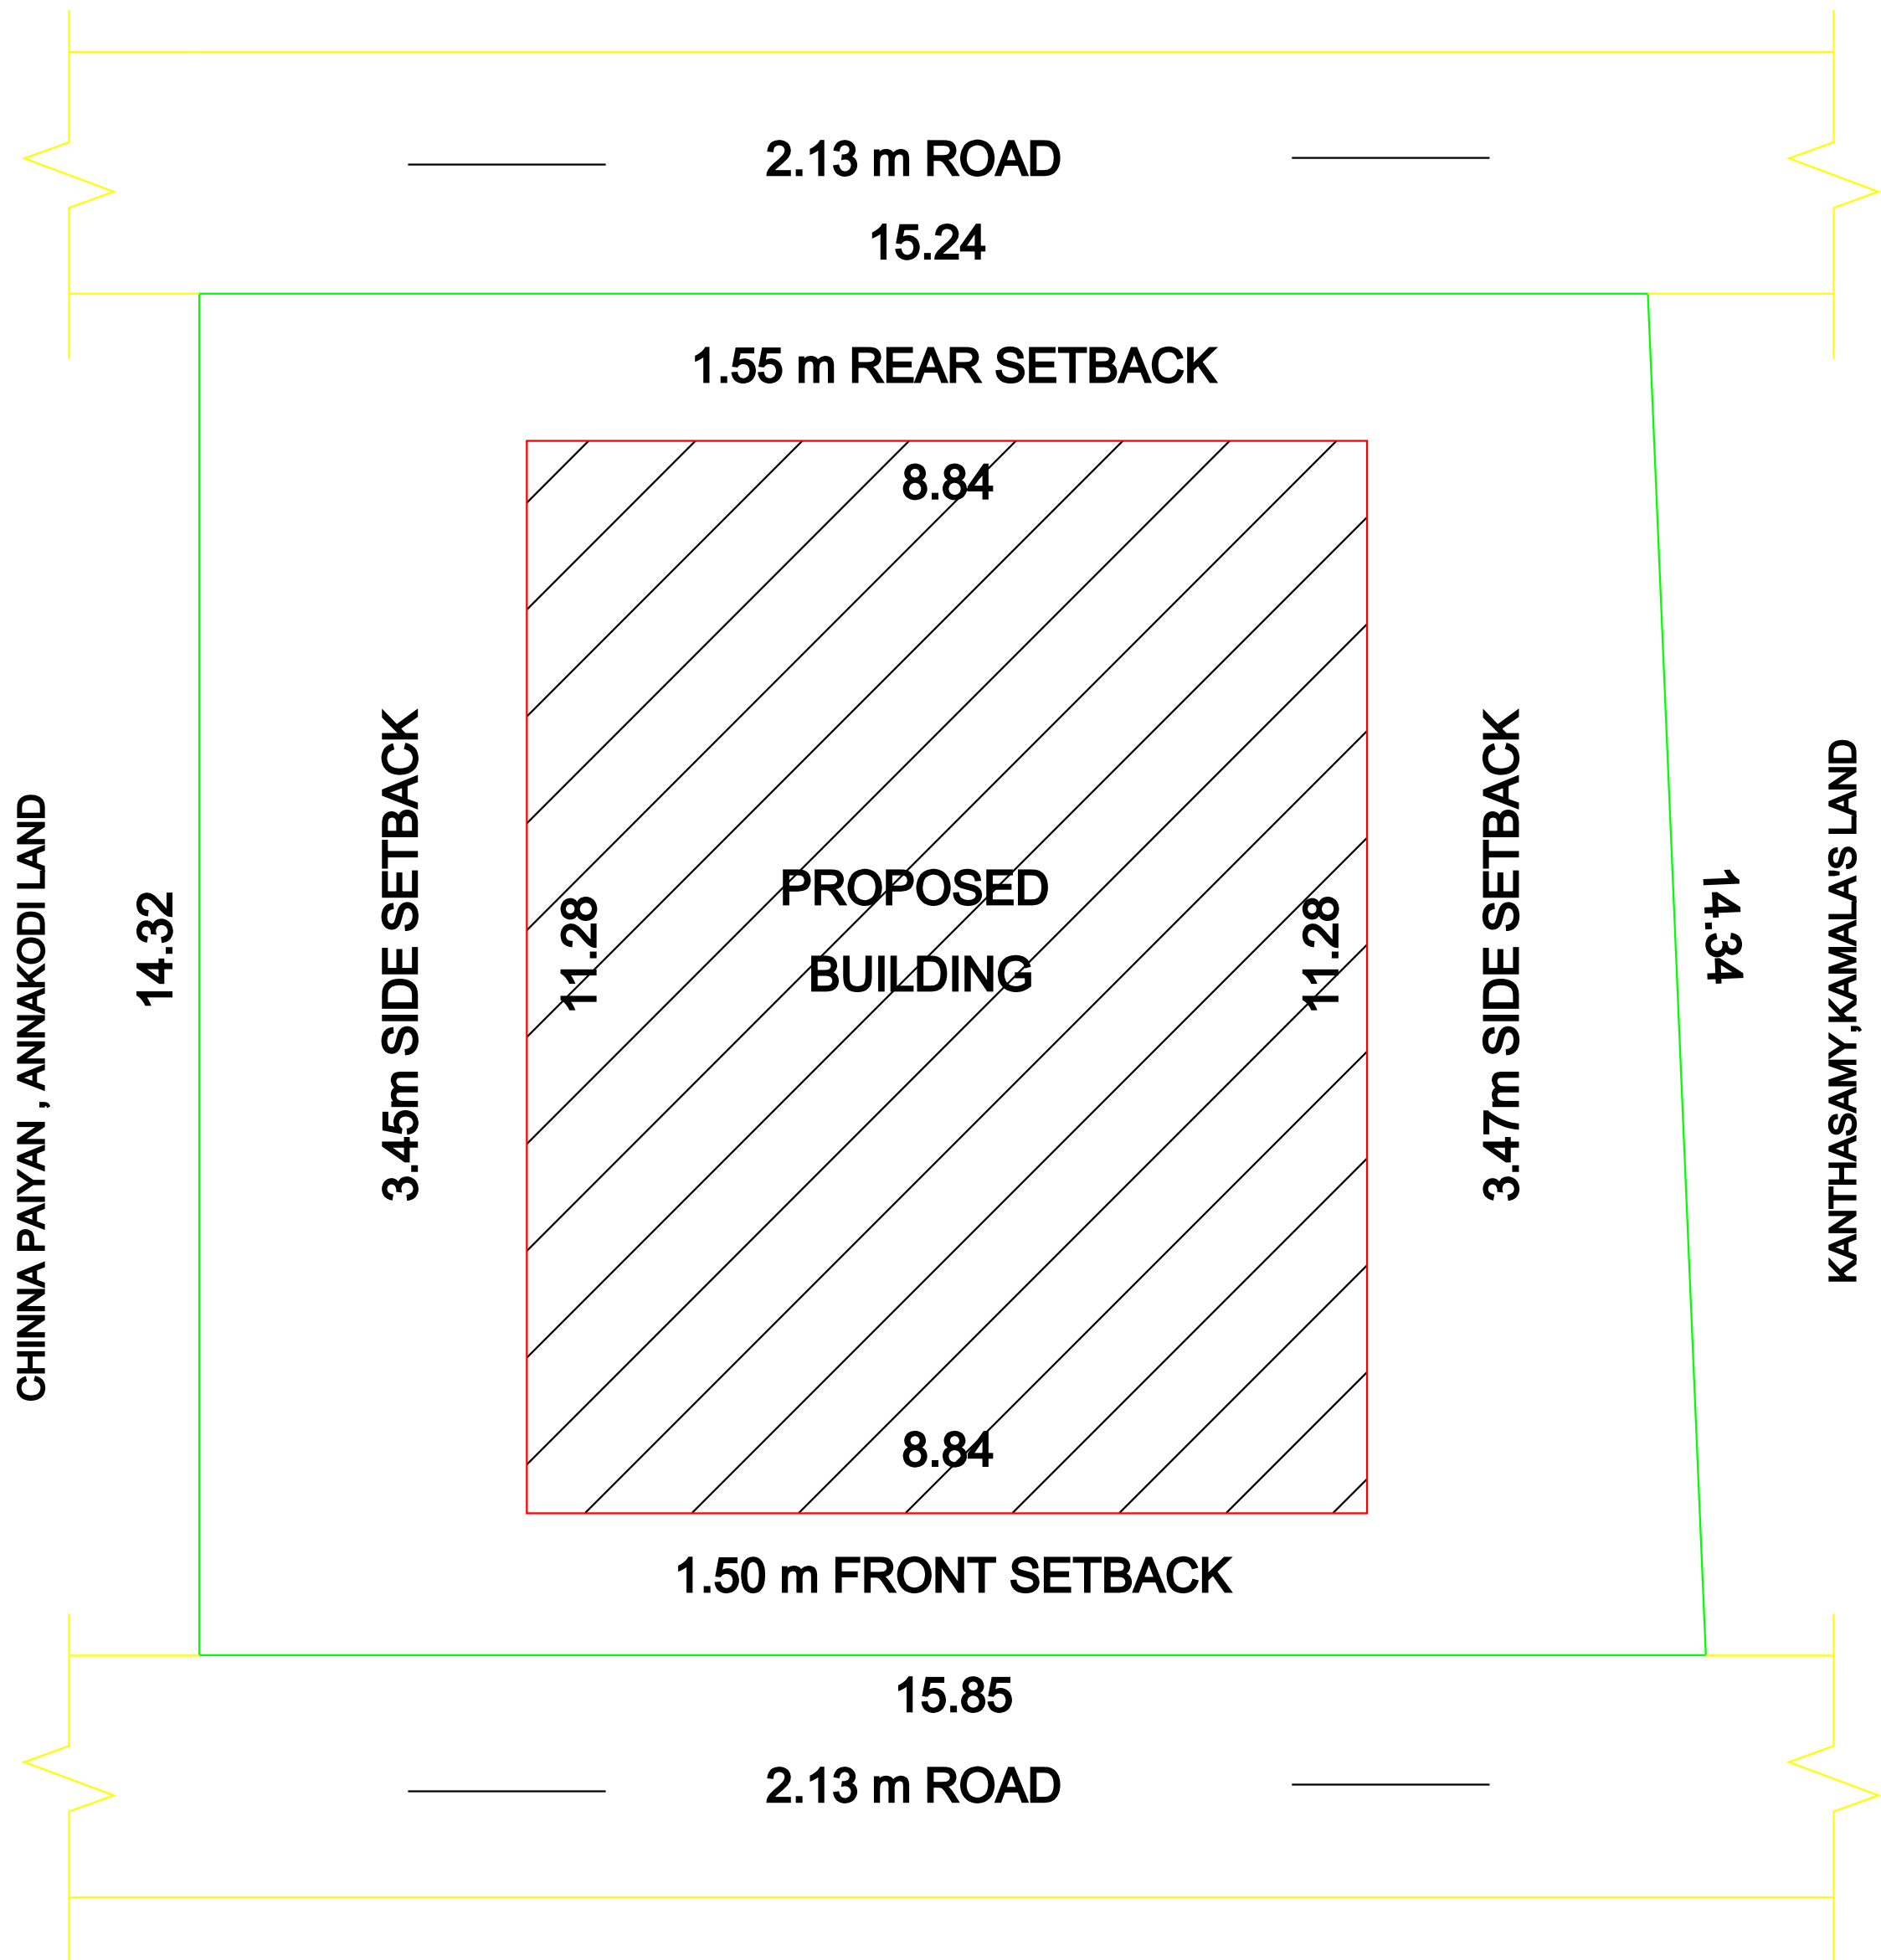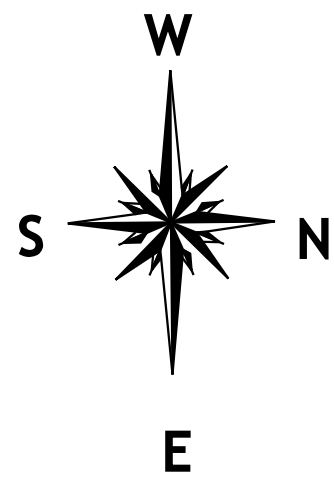


STAIRCASE DETAILS :-

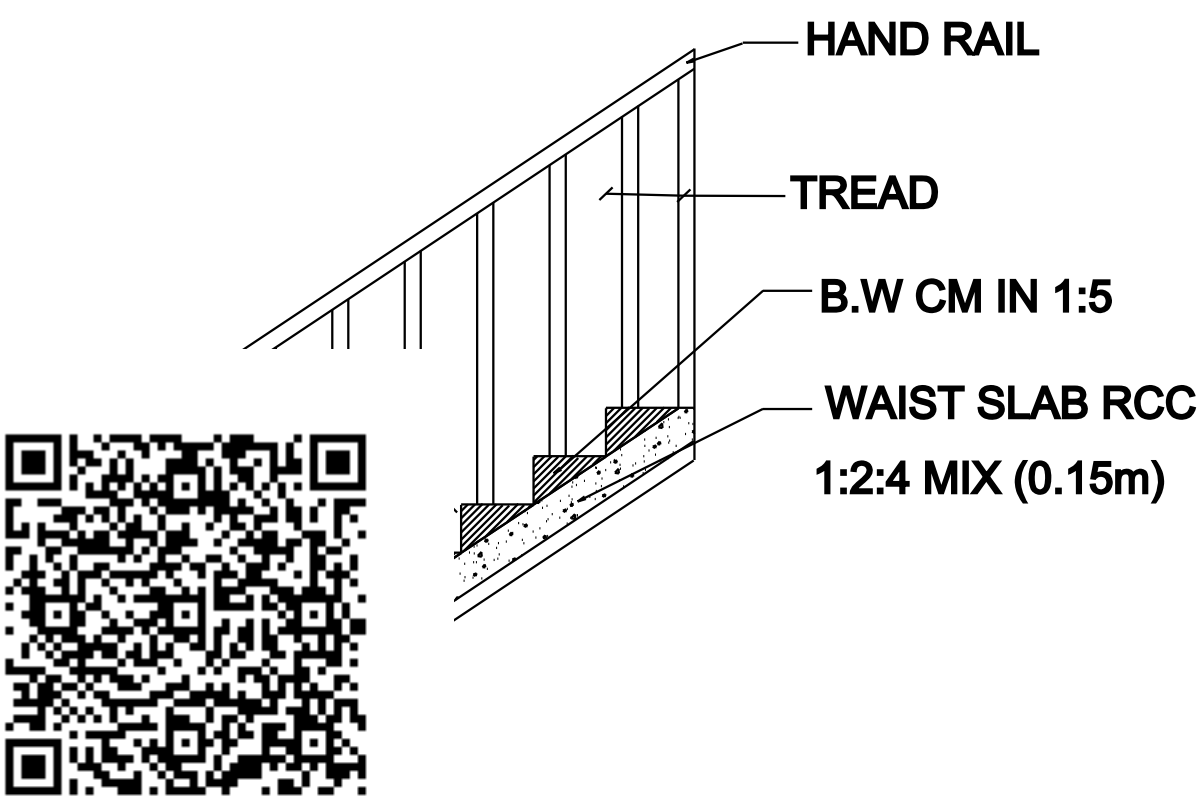

RAIN WATER HARVESTING :-

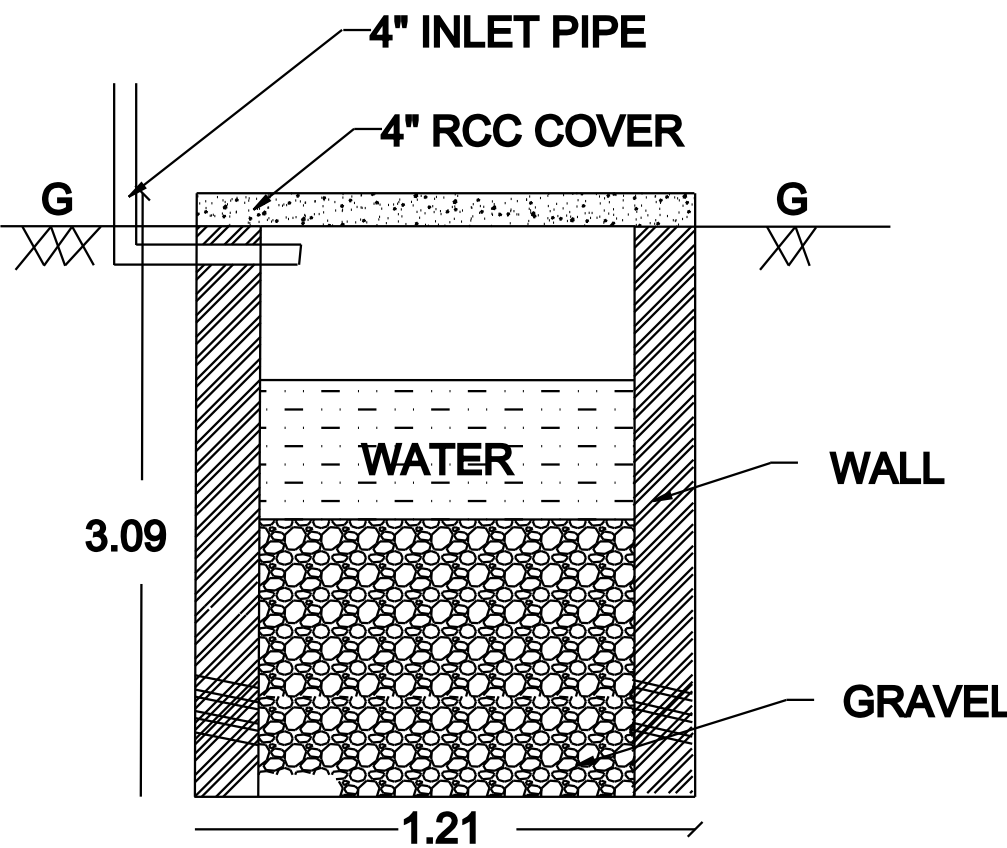

SEPTIC TANK DETAILS :-

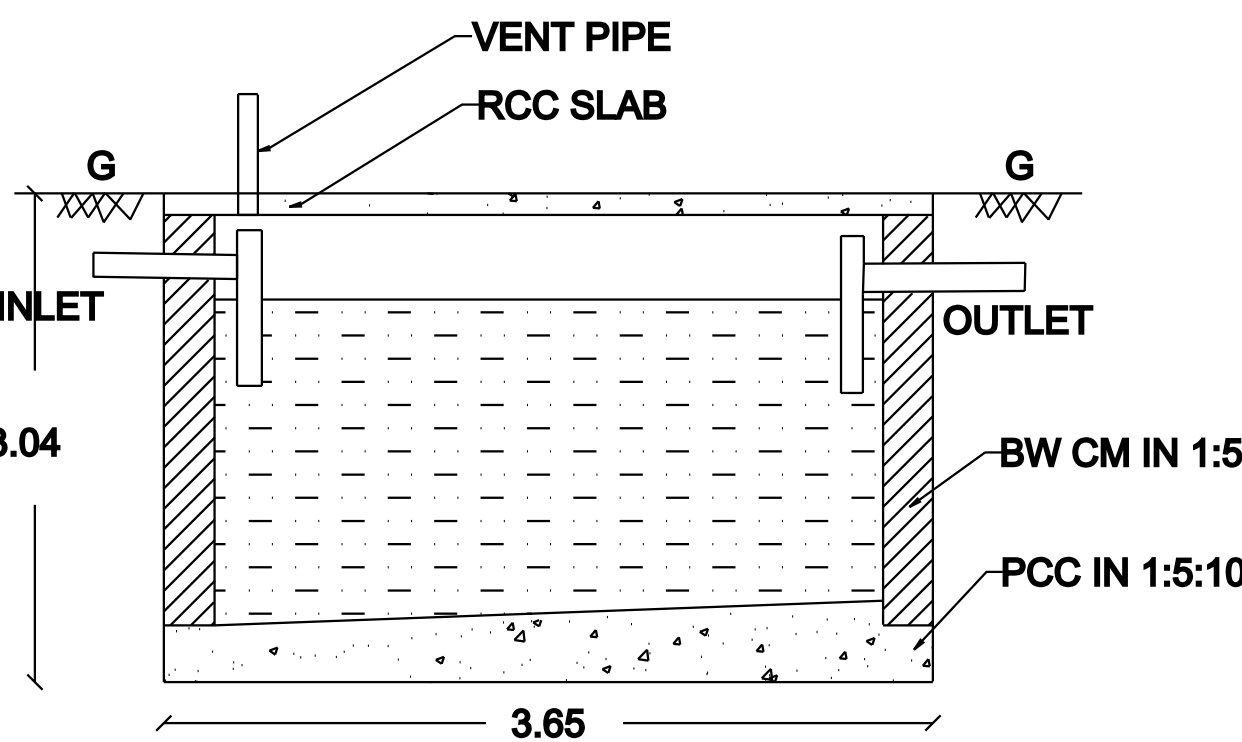

JOINERIES		SCALE:- 1:100
MAIN DOOR	MD	1.07 X 2.13
DOOR	D	0.91 X 2.13
DOOR	D1	0.76 X 2.13
WINDOW	W	1.22 X 1.22
VENTILATOR	V	0.76 X 0.76
OPEN	O	1.22 X 2.13

COLOUR INDEX		
PROPOSED		
ROAD		
SITE BOUNDARY		

ALL DIMENSION ARE IN METRE		
EXTENT	SQ.FTS	SQ.MTS
PLOT AREA (AS PER DOCUMENT)	2397.00	222.68
PLOT AREA (AS PER PATTA)	2400.00	222.96
SUPER IMPOSED AREA	2396.75	222.66
GROUND FLOOR AREA	1073.19	99.70
FIRST FLOOR AREA	201.34	18.70
TOTAL FLOOR AREA	1274.53	118.40
FSI	0.53	
COVERAGE	45.00 %	

APPLICANT:-

Mr. C. Arjunan

REGISTER ENGINEER :

K. Vijay Kumar
Er. K. VIJAYAKUMAR, D.C.E., M.E.,
Registered Engineer, LBS:361/RE III
BLUE PRINT
Shop No:1, Rathna Arcade, Near Dr. Agarwal's
Eye Hospital, Five Roads, SALEM - 636 004.
Ph: 0427-4264719. Mob: 78120 09005