

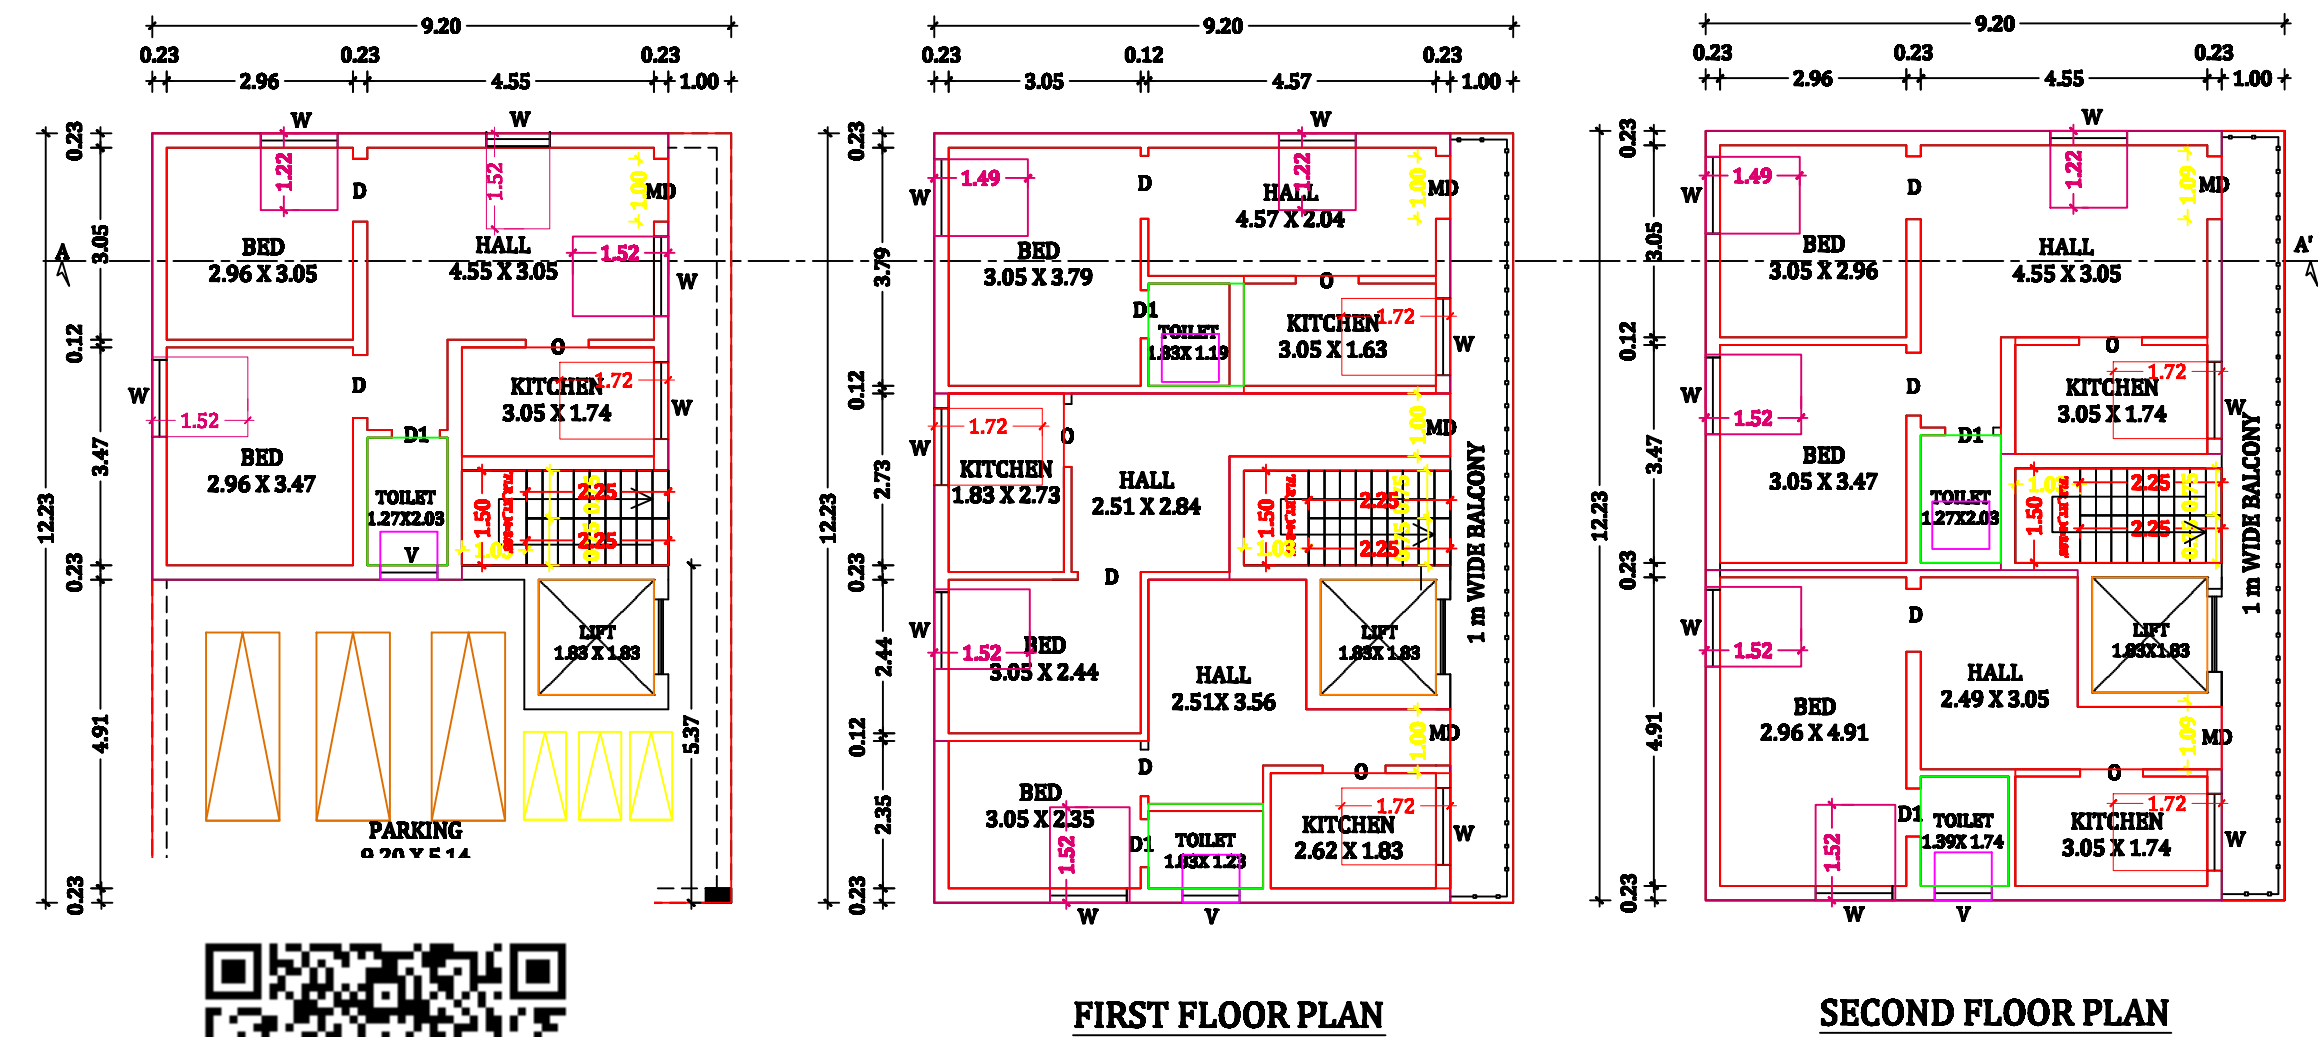
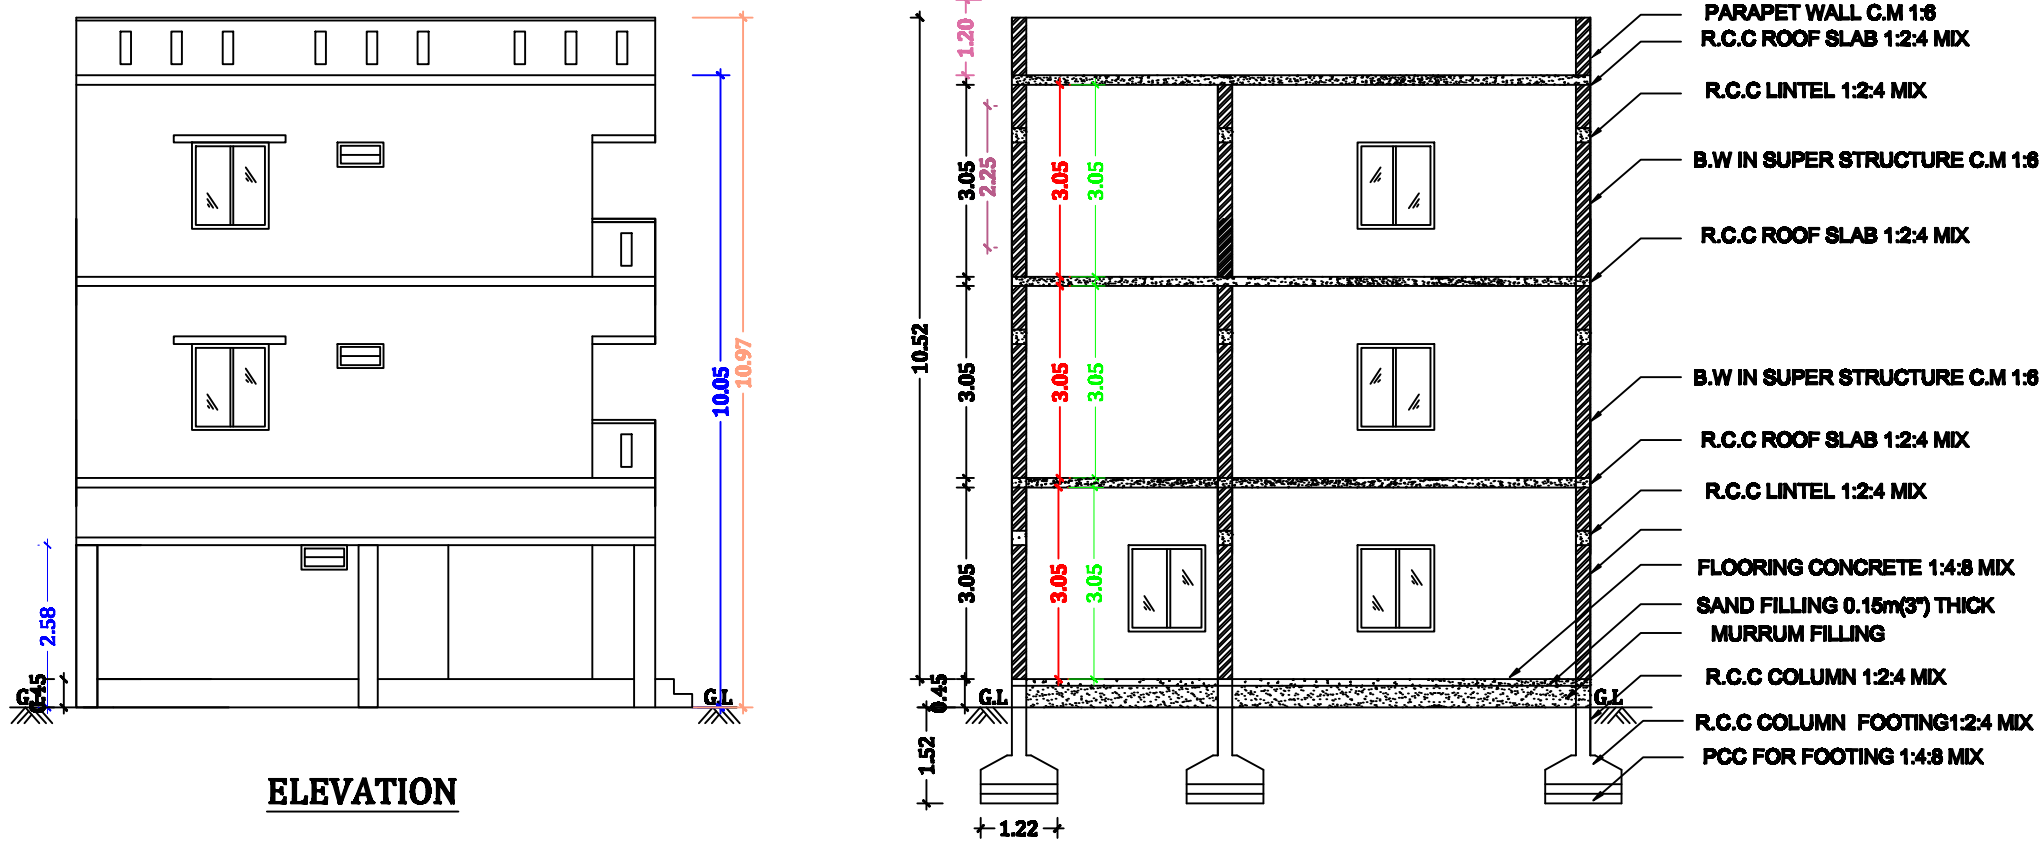
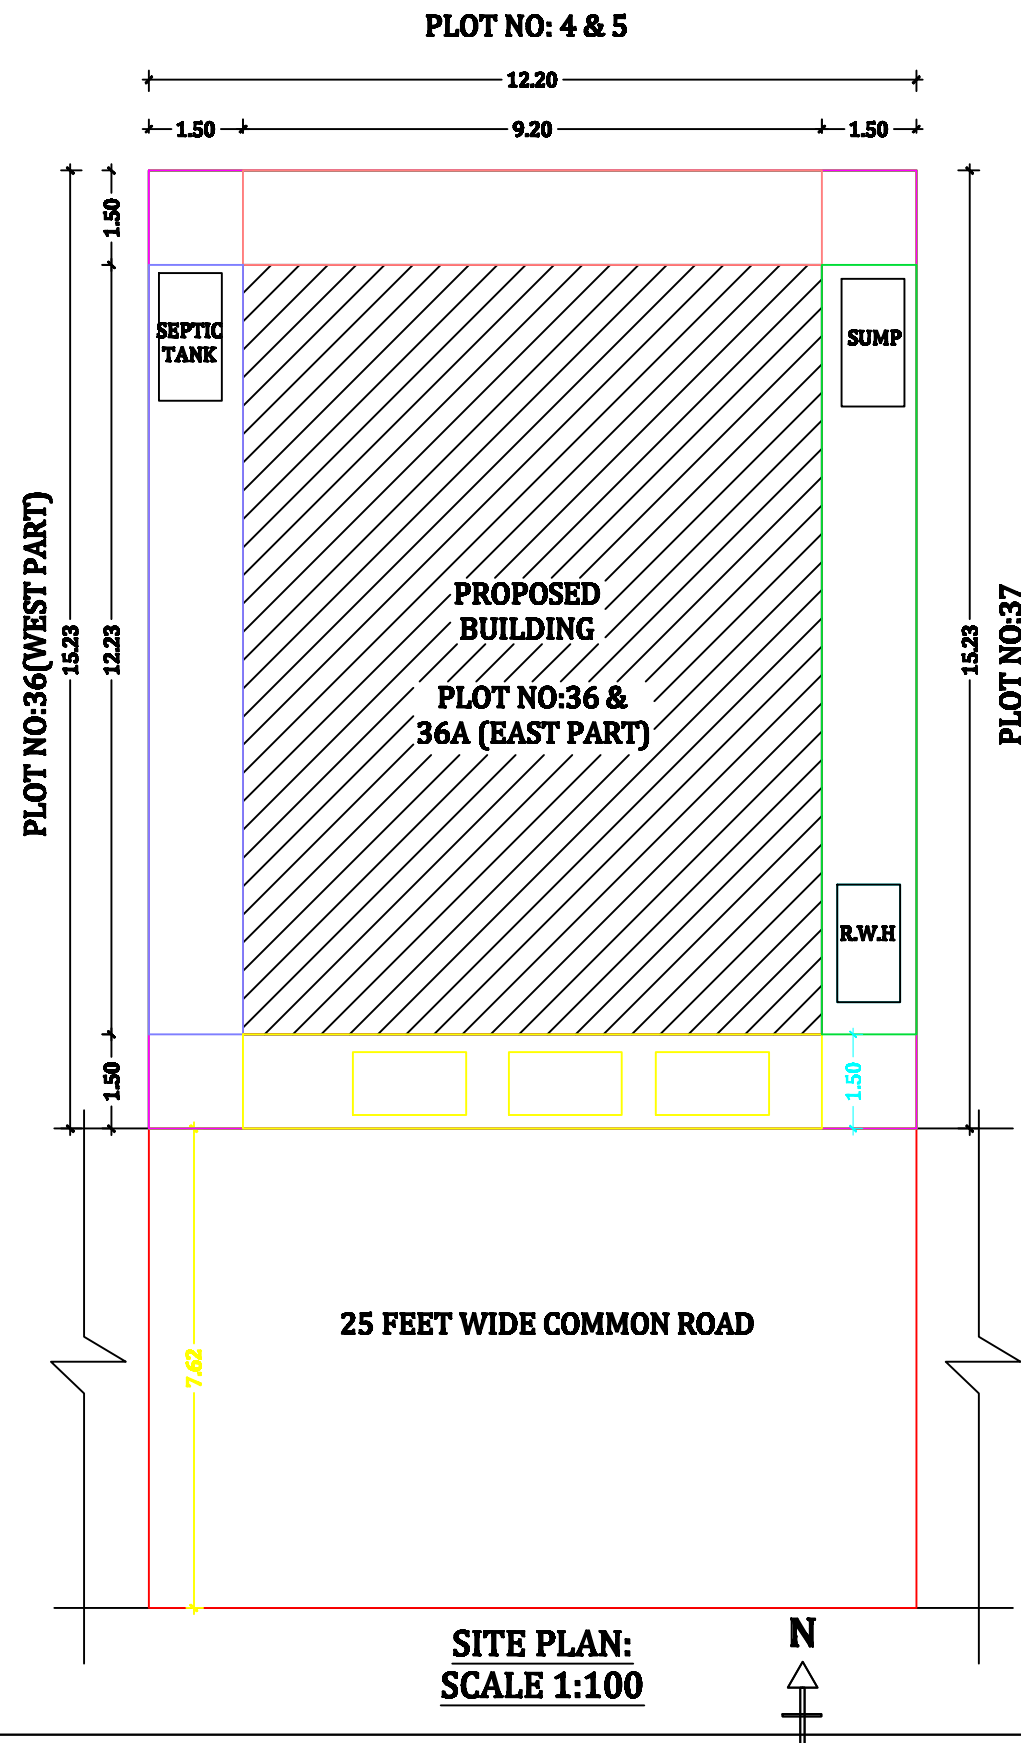


PLAN SHOWING THE PROPOSED CONSTRUCTION OF R.C.C TERRACED ROOF RESIDENTIAL BUILDING IN GROUND, FIRST AND SECOND FLOOR AT PLOT NO:36 & 36A(EAST PART), NEW SUB DIV S.NO:20/1B2A2 & 20/1C1A1 , M.V.S. NAGAR, DHALAVAIPATTI VILLAGE AND PANCHAYAT, SALEM UNION, SALEM WEST TALUK, SALEM DISTRICT.

APPLICANT : Mr. P. JAYAKUMAR S/O Mr. V. PERUMAL

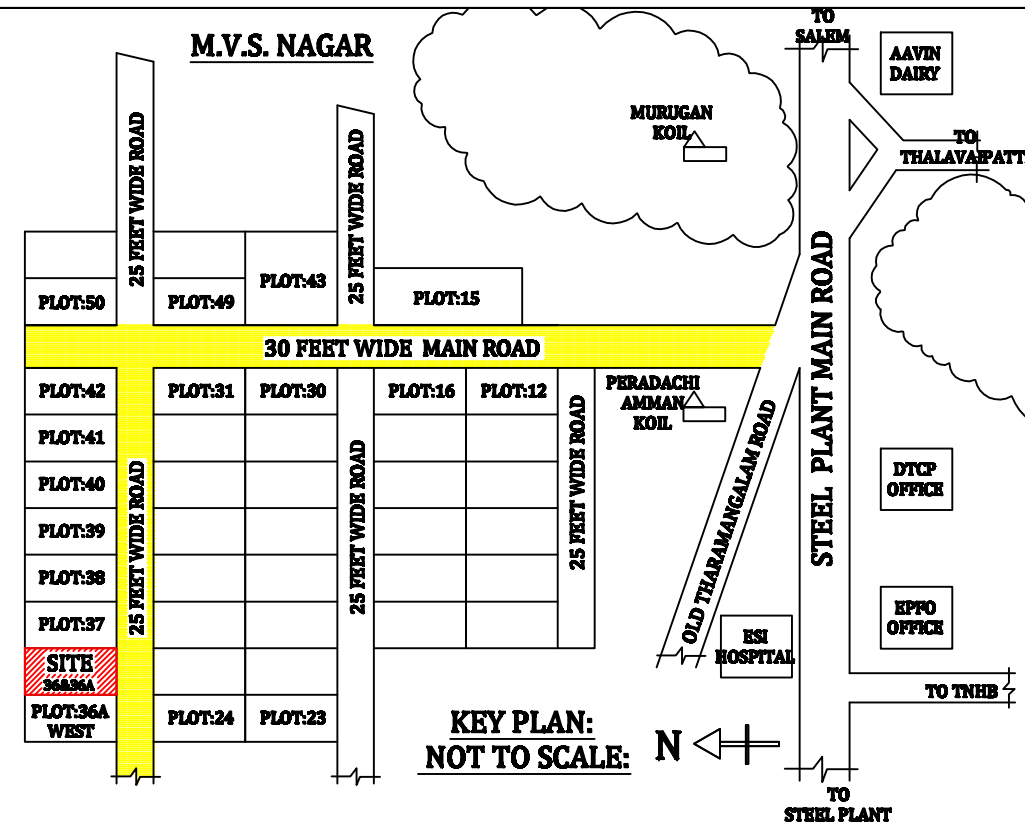

OFFICE I

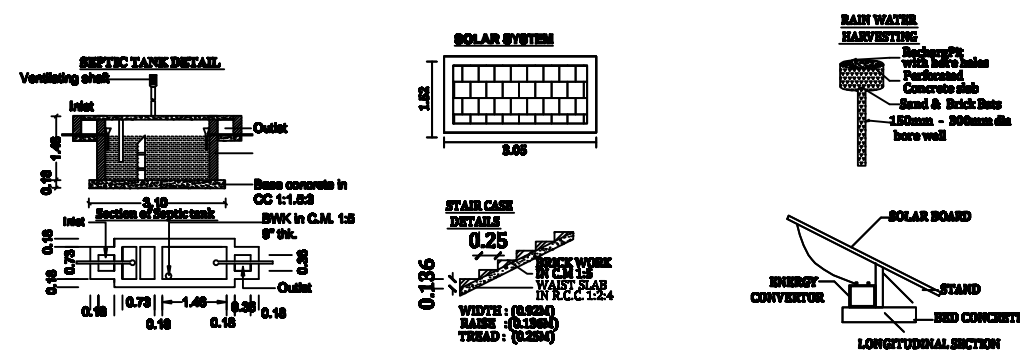

JOINERY DETAILS:

MAIN DOOR	3'3" X 7'0"	1.00 X 2.13
DOOR 1	2'6" X 7'0"	0.76 X 2.13
OPEN	3'3" X 7'0"	1.00 X 2.13
WINDOW	6'0" X 5'0"	1.83 X 1.52
WINDOW 1	4'0" X 4'6"	1.22 X 1.37
VENTILLATOR	3'0" X 2'6"	0.91 X 0.76

AREA DETAILS:

	SQ.FT	SQ.MT
AREA OF THE SITE	2000.00	185.81
AREA OF GROUND FLOOR	1211.16	112.52
AREA OF FIRST FLOOR	1211.16	112.52
AREA OF SECOND FLOOR	1211.16	112.52
AREA OF OPEN SPACE	788.84	73.29

F.S.I. AREA: 1.816

PLOT COVERAGE: 60.55%

BOUNDARY SHOWN IN -

PROPOSED SHOWN IN -

ROAD SHOWN IN -

SCALE SCALE 1:100

ALL DIMENSIONS ARE IN METER

LAYOUT APPROVAL NO:

DTCP LAYOUT APPROVAL NO:797/92

APPLICANT:

ENGINEER :

Er.A.VIJAYAKUMAR, BE, M.I.E., A.I.V.,
TAMIL BUILDERS
Chartered Engineer No:M-1758262
Registered Engineer DTCP-02/2022
Registered Engineer SCMC-313/2023
Opp. Govt. Medical College,
SALEM-30. Ph:95856 86400.