
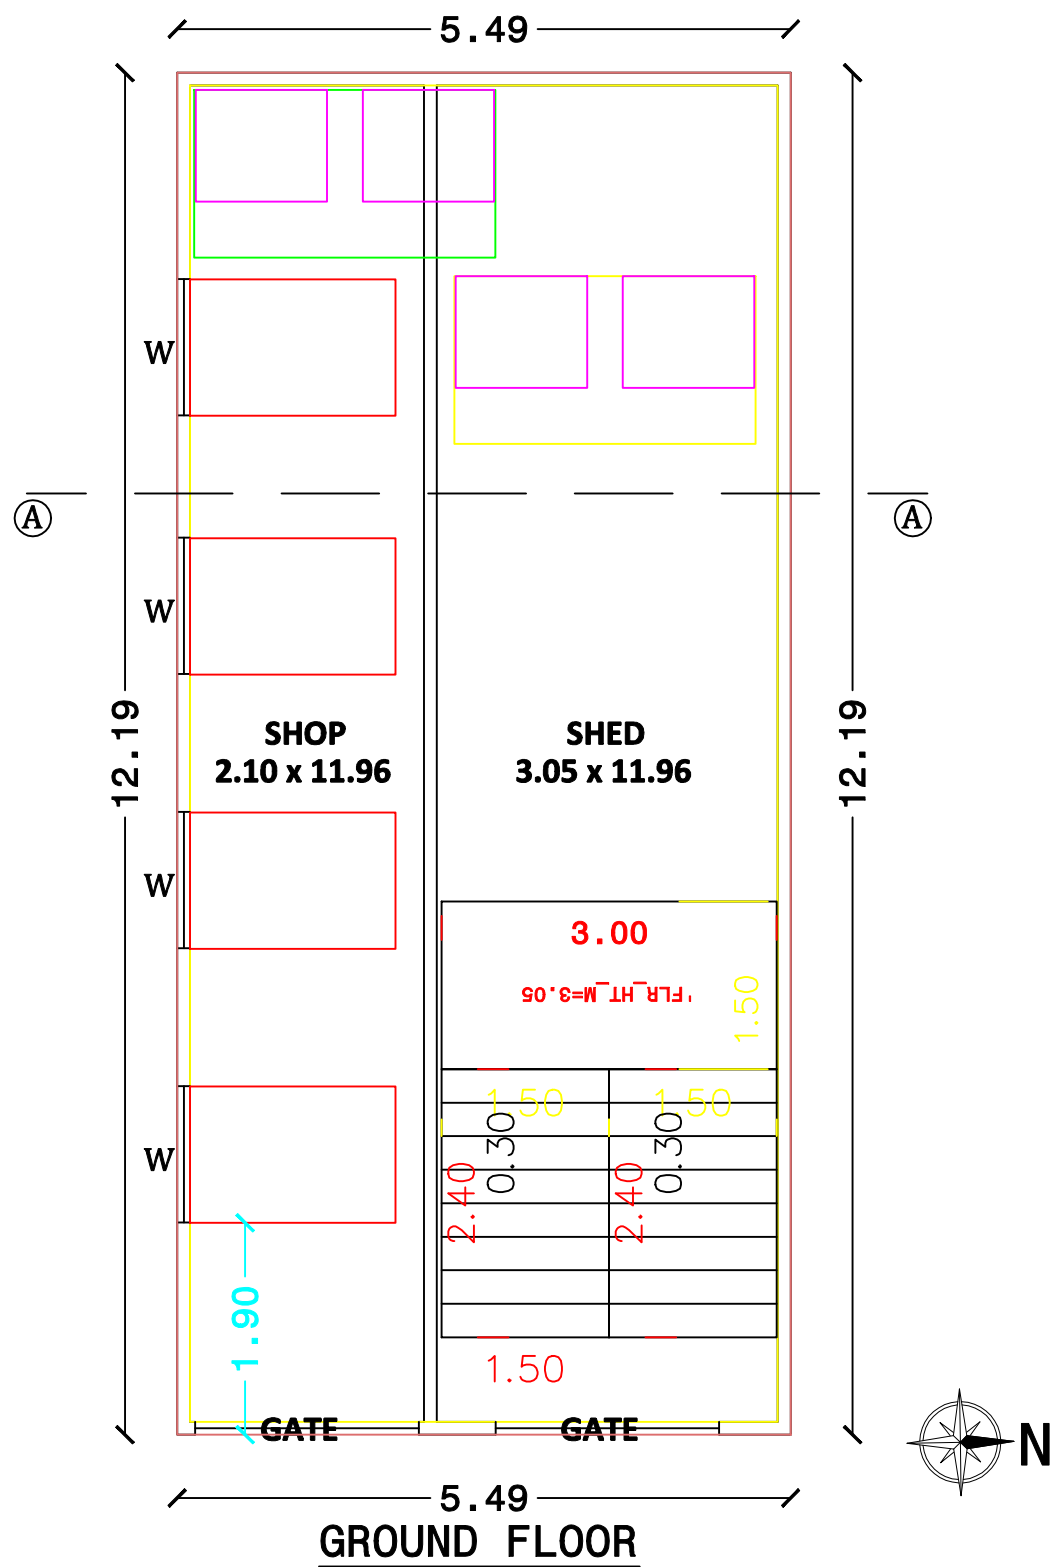
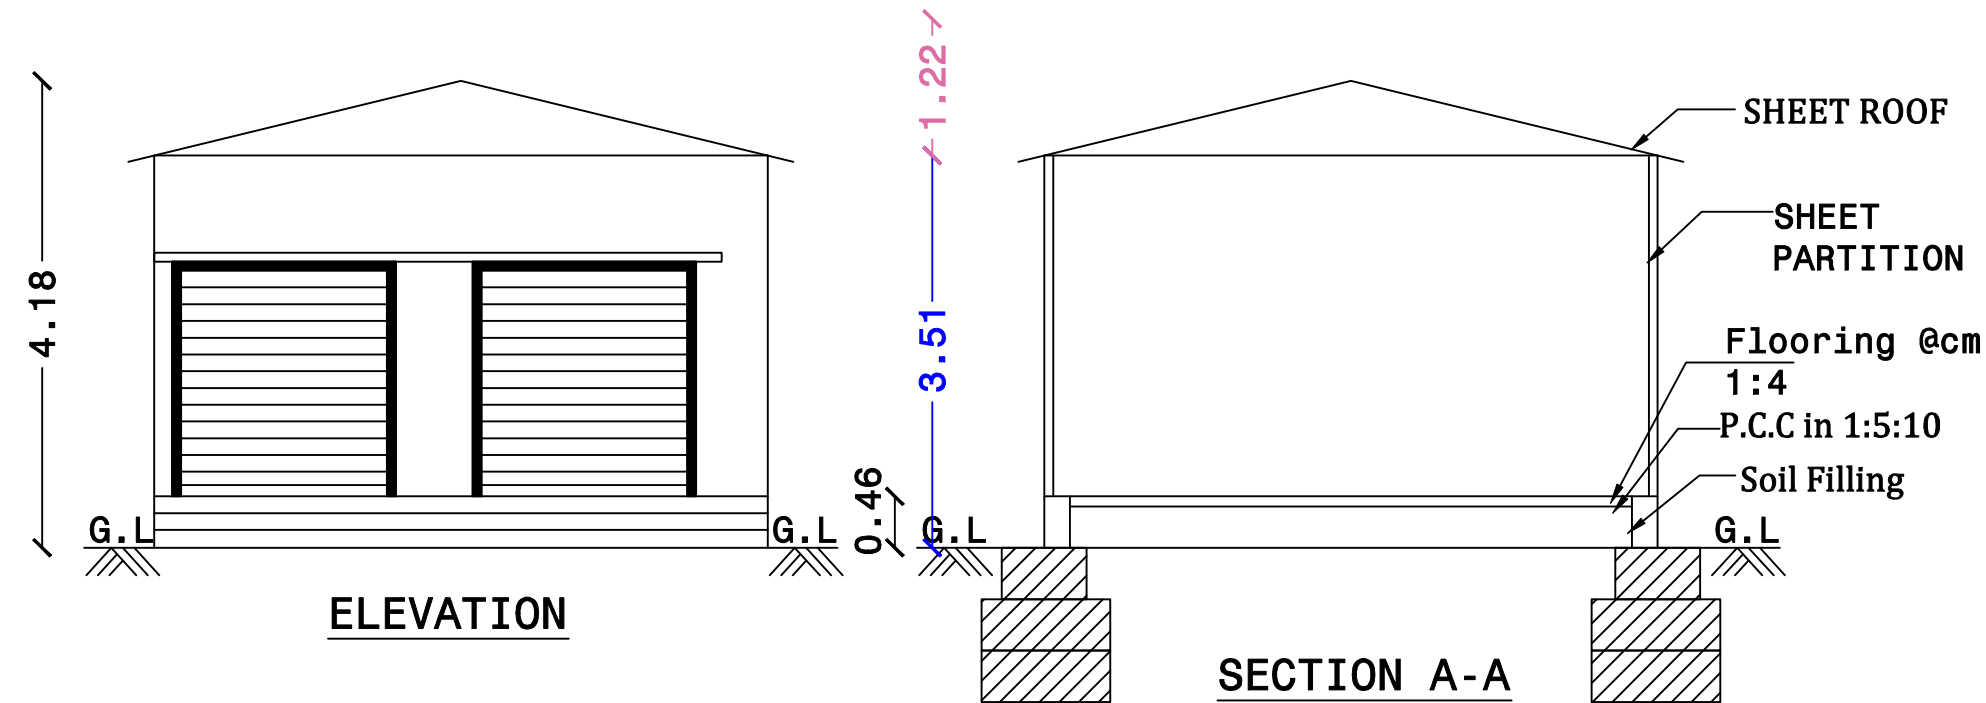
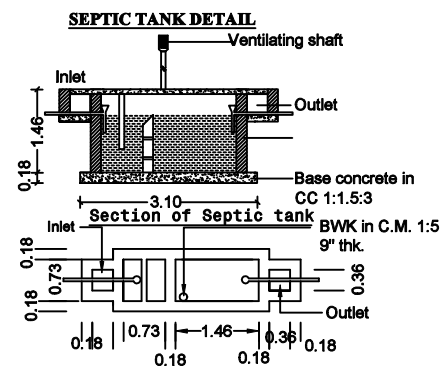



PLAN SHOWING THE PROPOSED CONSTRUCTION OF A KLIPPON SHEET ROOF COMMERCIAL BUILDING IN GROUND FLOOR AT PATTA No-816, S.F NO: 43/1J1,PATTA No-264, S.No-43/3, MASINAICKENPATTI VILLAGE & PANCHAYAT, AYOTHIYAPATTINAM UNION, VAZHAPADY TALUK, SALEM DISTRICT.

APPLICANT NAME:
Mr.R. PRABHU S/O Mr.RAMASAMY.



SITE PLAN
Scale-1:200

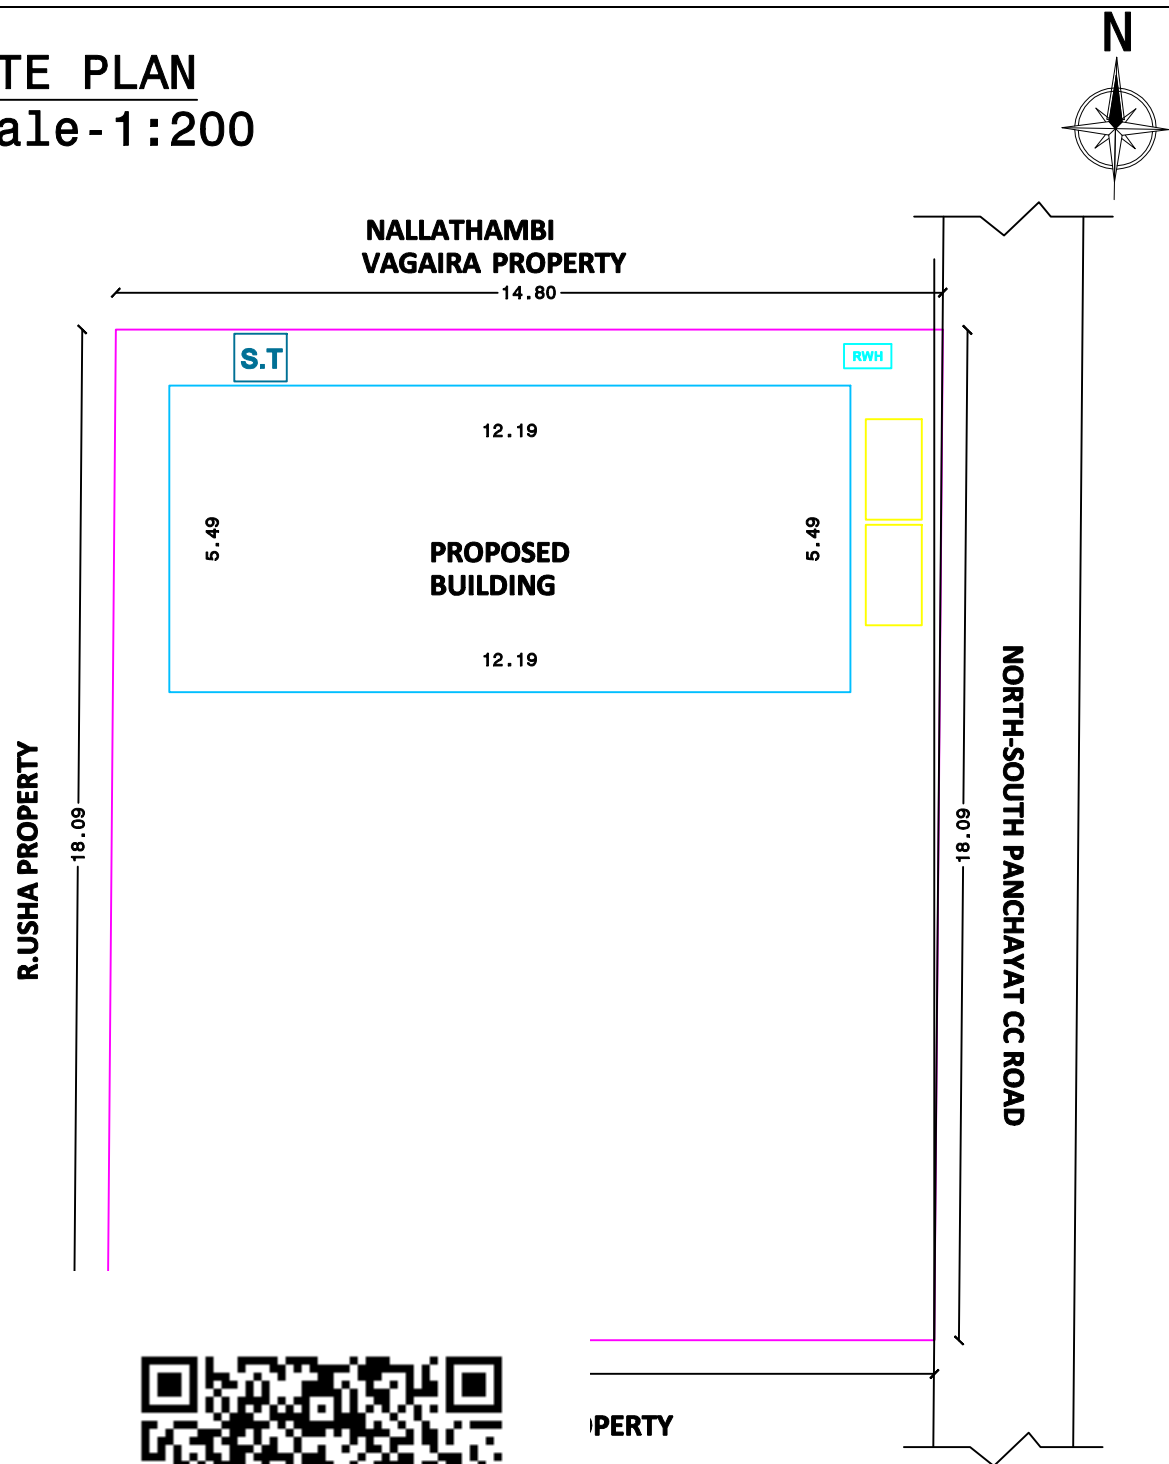

KEY PLAN :
NOT TO SCALE

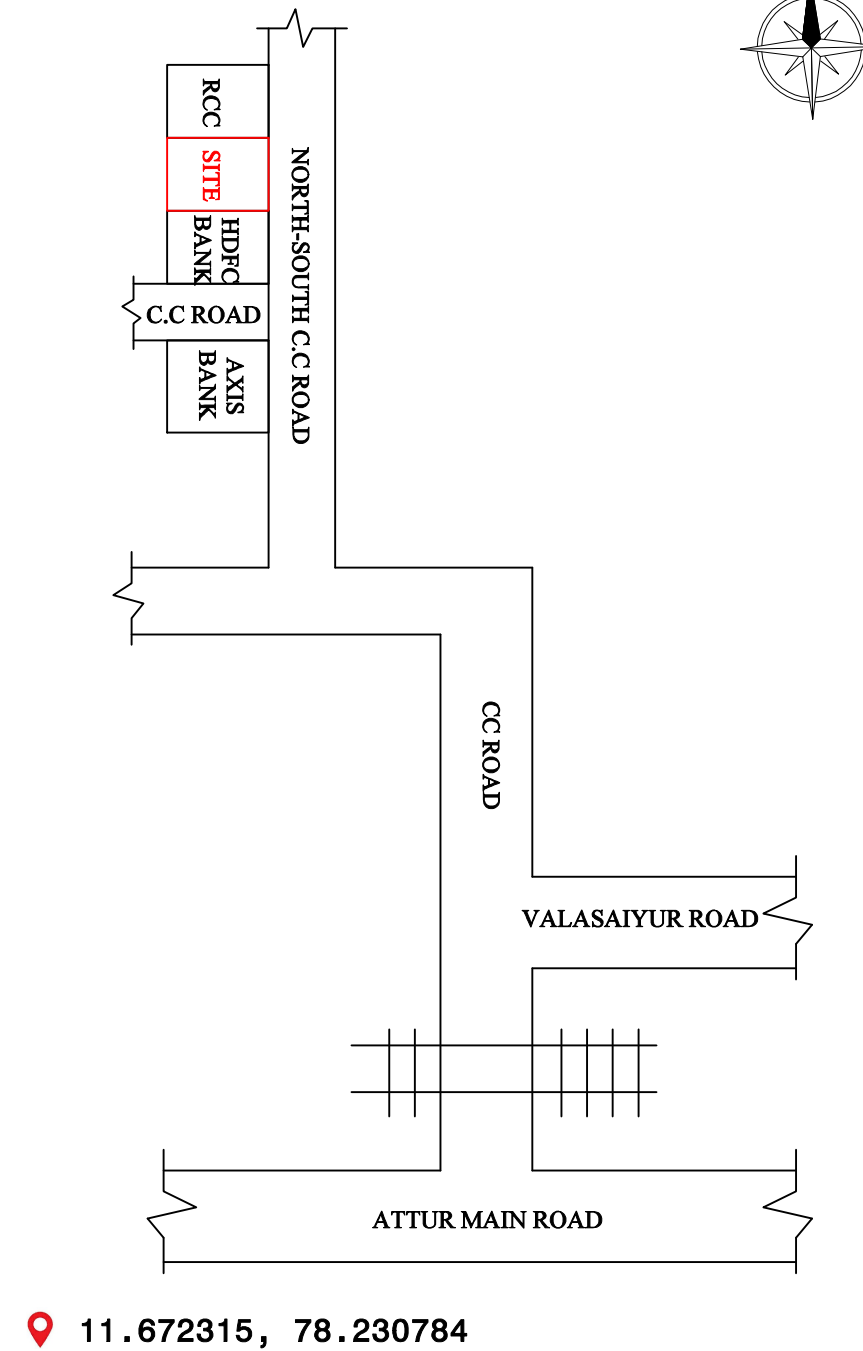


JOINERY DETAILS :-	
DESCRIPTION	SIZE IN M
GATE	2.00 X 2.13
VENTILATOR - V	1.22 X 1.00

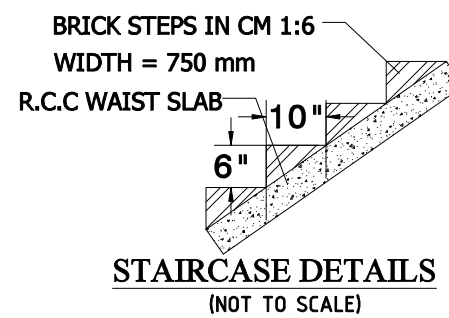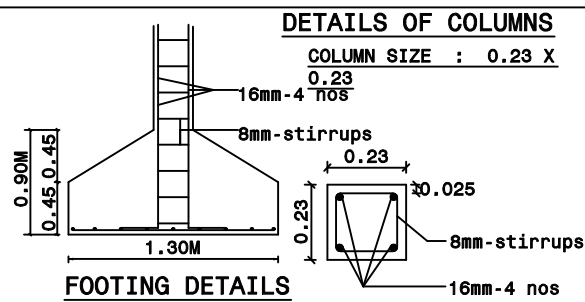

STAIRCASE DETAILS	
TREAD	300mm
RISER	150mm
WIDTH	750mm

AREA DETAILS		
AREA OF THE SITE :-		
TOTAL LAND AREA	265.75 S.M	2817.50 S.FT
COMMERCIAL BUILDING AREA :-		
GROUND FLOOR AREA	66.92 S.M	720.25 S.FT
REMAINING OTHER AREA	198.83 S.M	2097.25 S.FT

RAIN WATER HARVESTING

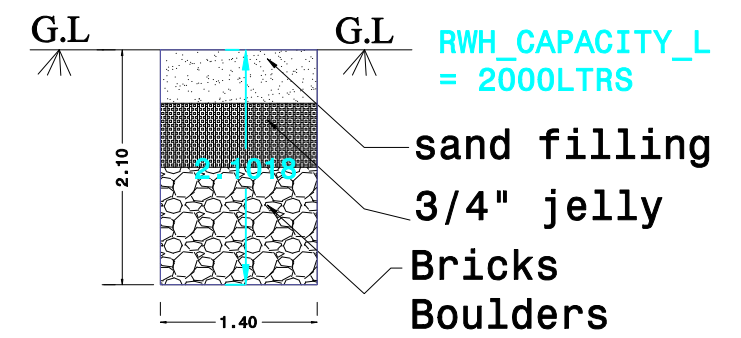

OFFICE USE:

APPLICANT :

R. Prabhu

ENGINEER :

P. Prabhu

Er. P. PRABHU, B.E., L.B.S., L.P.A.,
SCMC REGISTERED ENGINEER No: 233/21-26
SLPA REGISTERED ENGINEER No: 18/24-29
P.K. CONSTRUCTIONS
83, Jothi Talkies West Street,
Ammapet, SALEM-636 003.
Ph 96004 66884, 94866 14843