

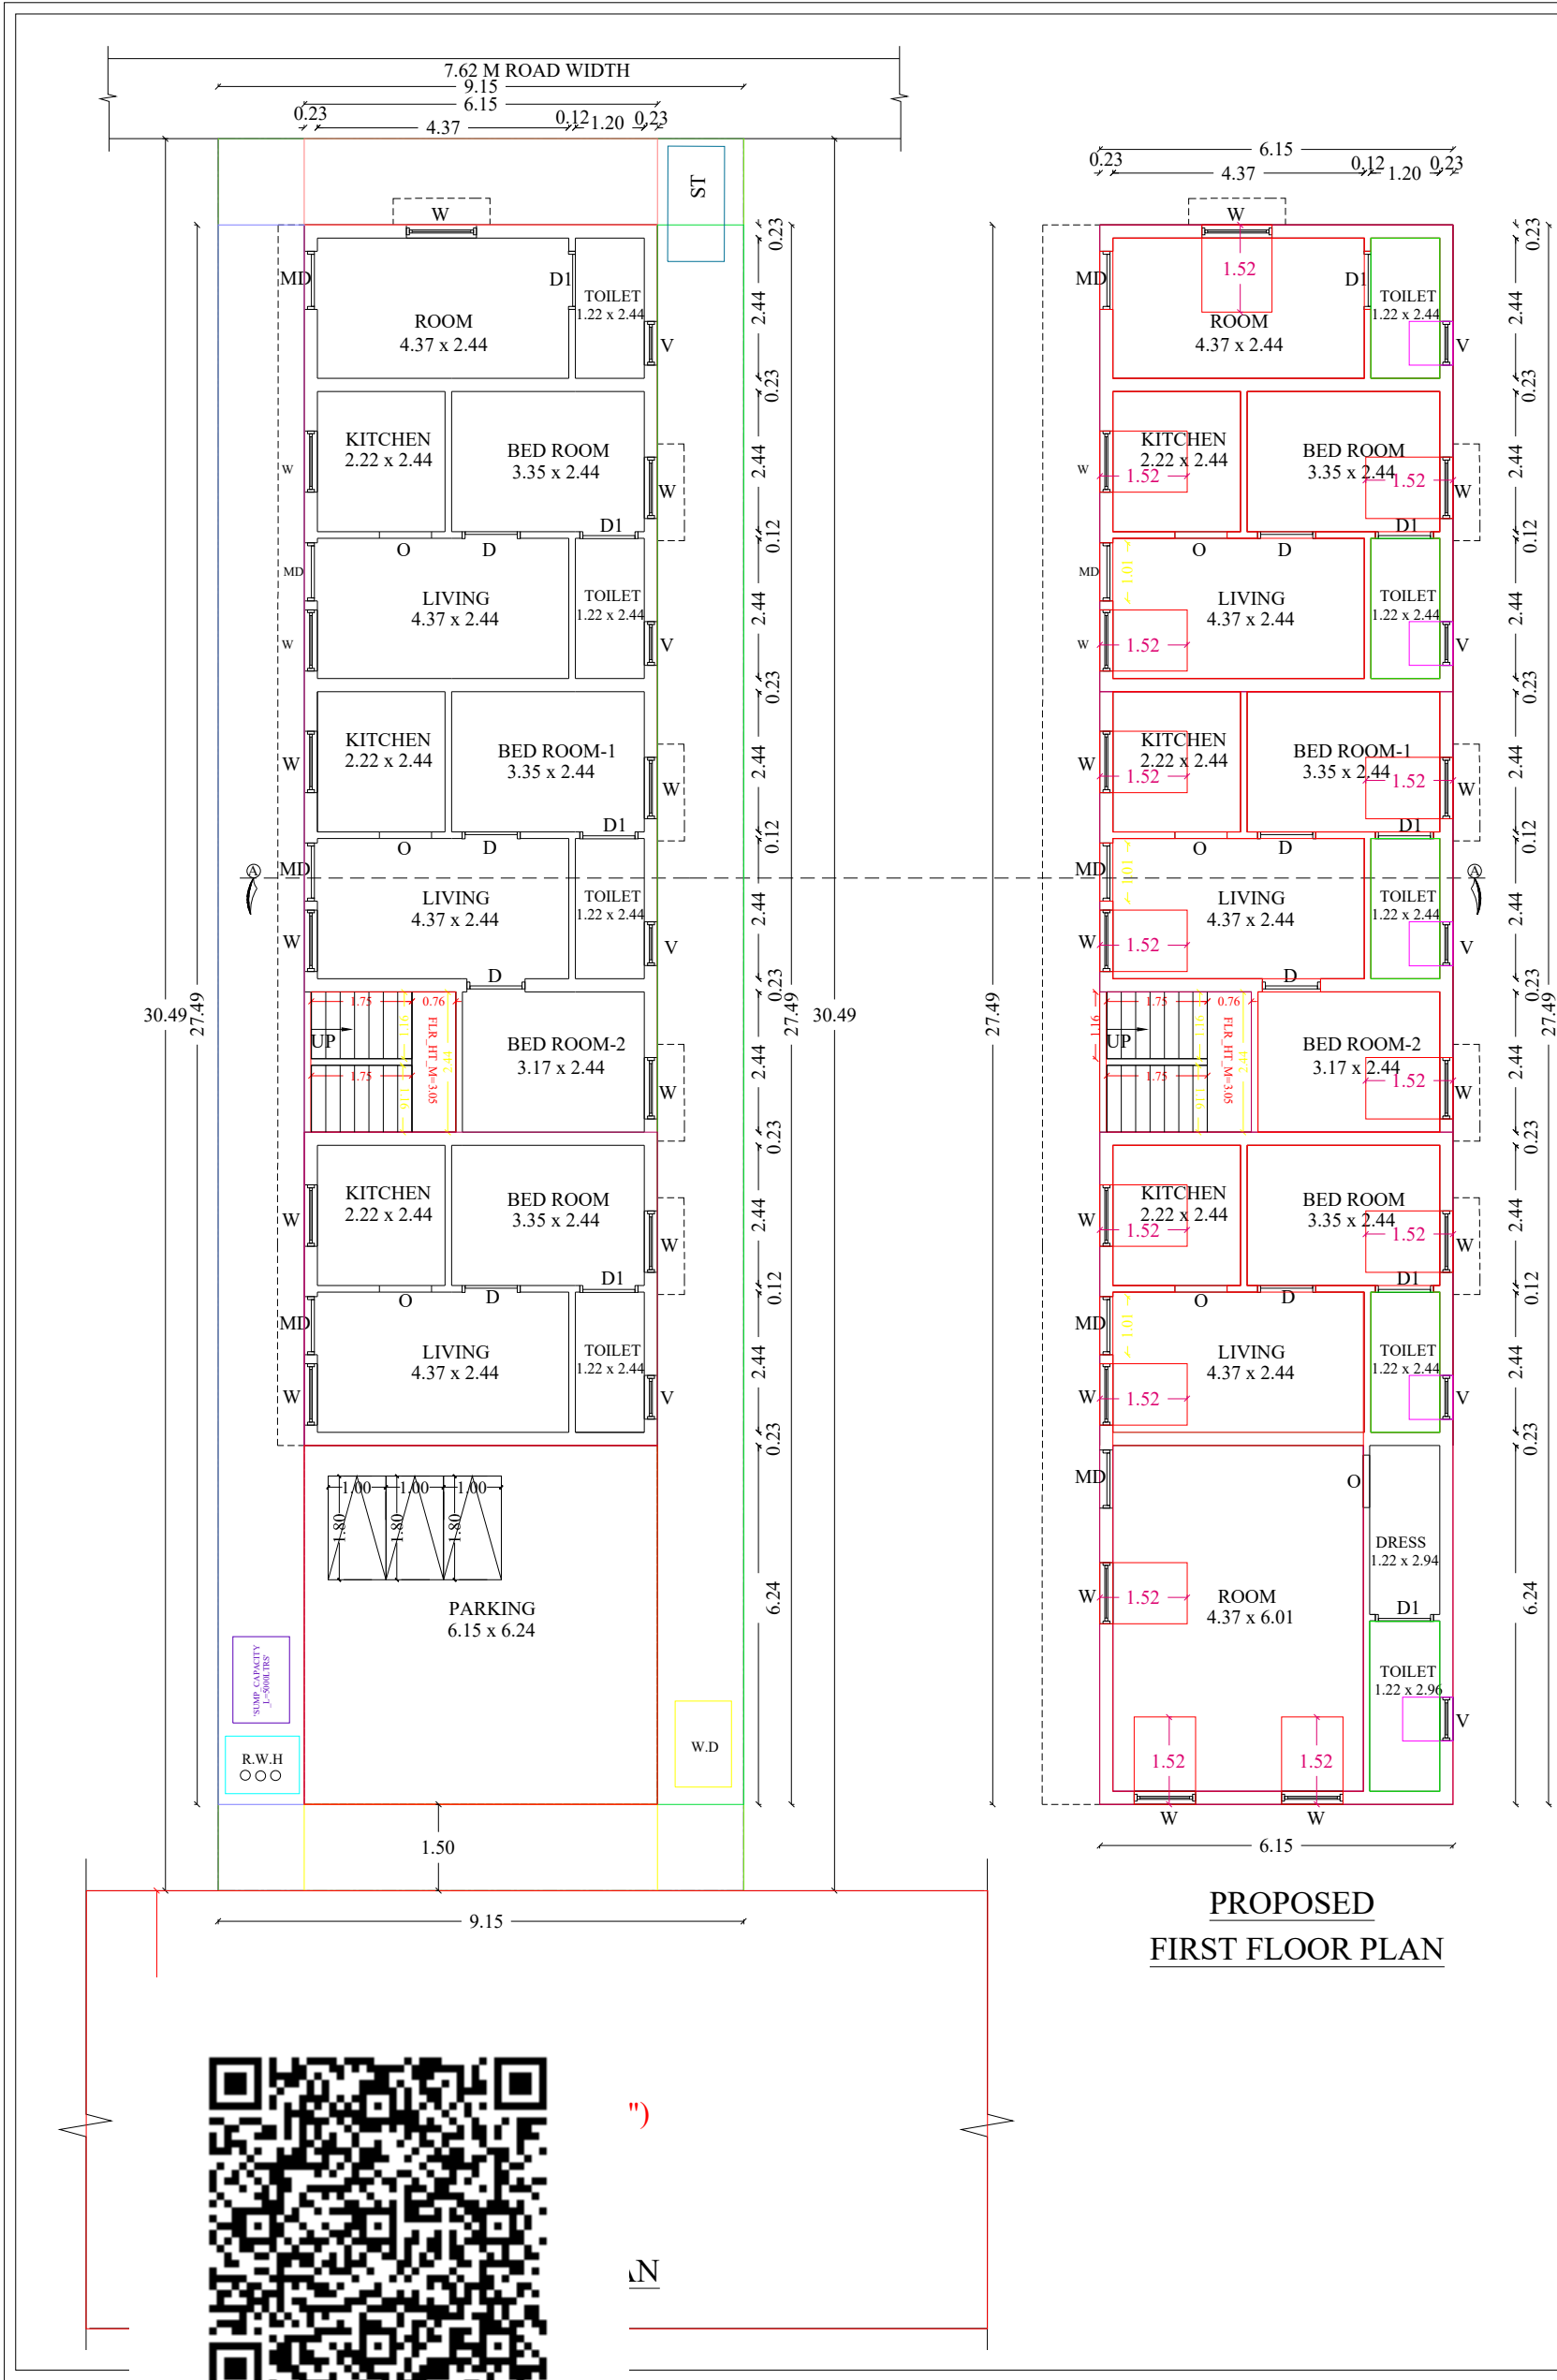


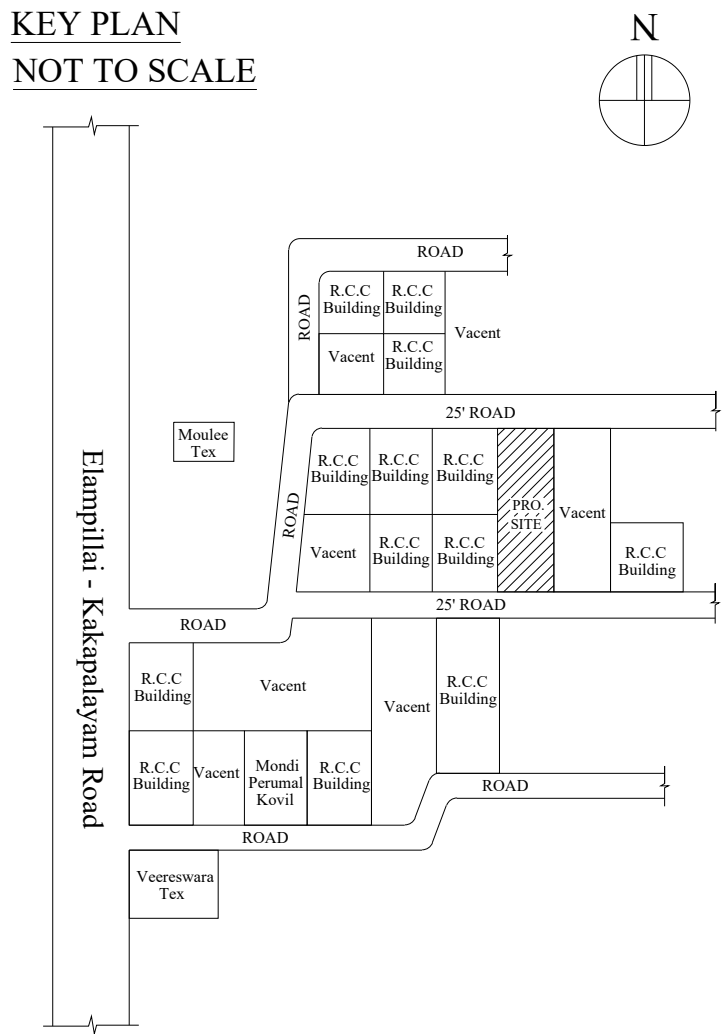

PLAN SHOWING THE ADDITONAL CONSTRUCTION OF R.C.C TERRACED ROOF FIRST FLOOR
RESIDENTIAL BUILDING OVER THE EXISTING GROUND FLOOR IN S.NO-179/7, NEW
S.NO-179/7A, PLOT NO: 37 AND 52 , NADUVANERI VILLAGE, NADUVANERI PANCHAYAT
UNION, SANKAGIRI TALUK, MAGUDANCHAVADI SUB REG DT., SALEM WEST REG., SALEM
DISTRICT.
NAME OF THE APPLICANT : Mr.S.KANNAN S/o. Mr.SITHAN.

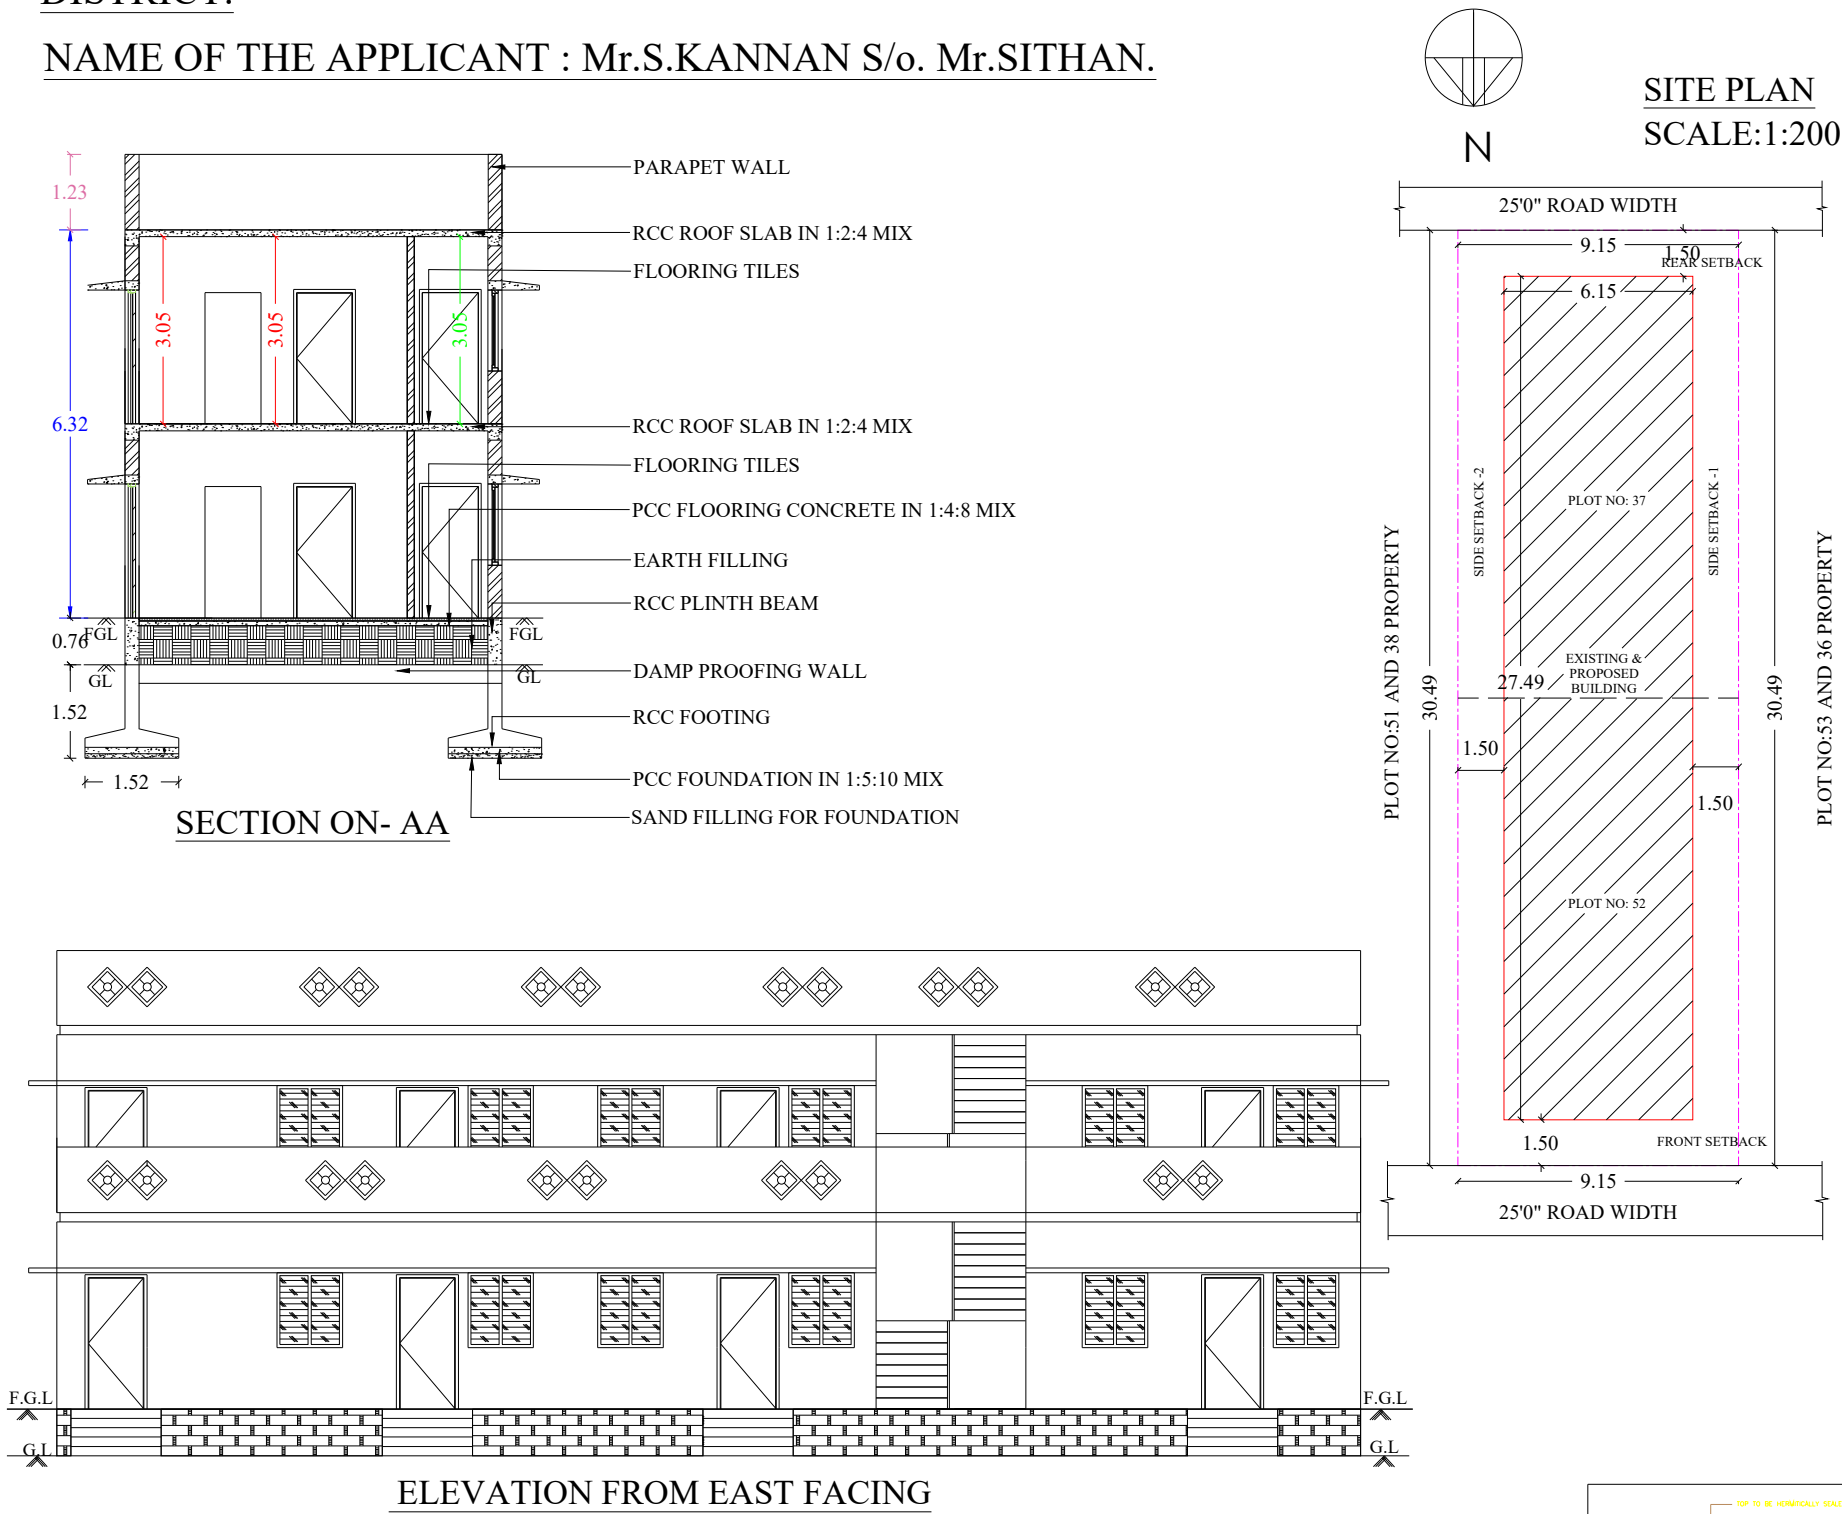

AREA DETAILS:-			
1.	AREA OF THE SITE	278.71 S.M	3,000.00 S.FT
2.	EXISTITNG GROUND FLOOR AREA	168.85 S.M	1817.50 S.FT
3.	PROPOSED FIRST FLOOR AREA	168.85 S.M	1817.50 S.FT
4.	EXISITNG & PROPOSED TOTAL AREA	337.70 S.M	3635.00 S.FT
5.	VACANT AREA	109.86 S.M	1182.50 S.FT

JOINERY DETAILS :-		
S.NO	DESCRIPTION	SIZE IN M
1	MAIN DOOR - M.D	1.07 X 2.14
2	DOOR - D	0.91 X 2.14
3	DOOR - D1	0.84 X 2.14
4	OPEN - O	1.22 X 2.14
5	WINDOW - W	1.52 X 1.52
6	VENTILATOR - V	0.91 X 0.76

APPLICANT:-

ENGINEER:-

Er.S.TAMILSELVAM, B.E.,
PRIYA BUILDERS
LICENSED BUILDING SURVEYOR
No:15-1/274, K.V.P. Theatre Road,
L.A.S. Complex, Elampillai,
SALEM-637 502. Cell: 74181 18843