

AREA DETAILS:		
DESCRIPTION	SQ.FT	SQ.M
AS AT SITE	128573.87	11944.80
AS PER DOC	128573.87	11944.80
FMB OR PLR	128573.87	11944.80
CONSTRUCTION AREA	650.36	60.42
GROUND FLOOR	384.92	35.76
OPEN SPACE	265.44	24.65

JOINERY DETAILS:		
DESCRIPTION	FEET	METER
MAIN DOOR MD	3'6"X7'0"	1.07X2.13
DOOD D	3'3"X7'0"	1.00X2.13
DOOR D1	2'6"X7'0"	0.76X2.13
OPEN O	3'0"X7'0"	0.91X2.13
WINDOW W	5'0"X4'6"	1.52X1.37
WINDOW W1	3'0"X4'6"	0.91X1.37
WINDOW W2	3'0"X4'6"	0.91X1.37
VENTILATER V	2'6"X2'0"	0.76X0.60

COLOR INDEX :		
SITE BOUNDARY SHOWN IN		
PRO.BUILDING SHOWN IN		
ROAD SHOWN IN		

ALL DIMENSIONS ARE IN "METER"

APPLICANT SIGN :






OFFICE USE :



PLAN SHOWING THE PROPOSED CONSTRUCTION OF R.C.C TERRACED ROOF GROUND FLOOR RESIDENTIAL BUILDING IN S.F.NO : 110/12, PATTA NO : 629, ARIYAPALAYAM VILLAGE & PANCHAYAT, PETHANAICKENPALAYAM UNION, PETHANAICKENPALAYAM TALUK, SALEM DISTRICT.

APPLICANT : Mr.G.MANIKANDAN., S/O Mr.GUNASEKARAN.

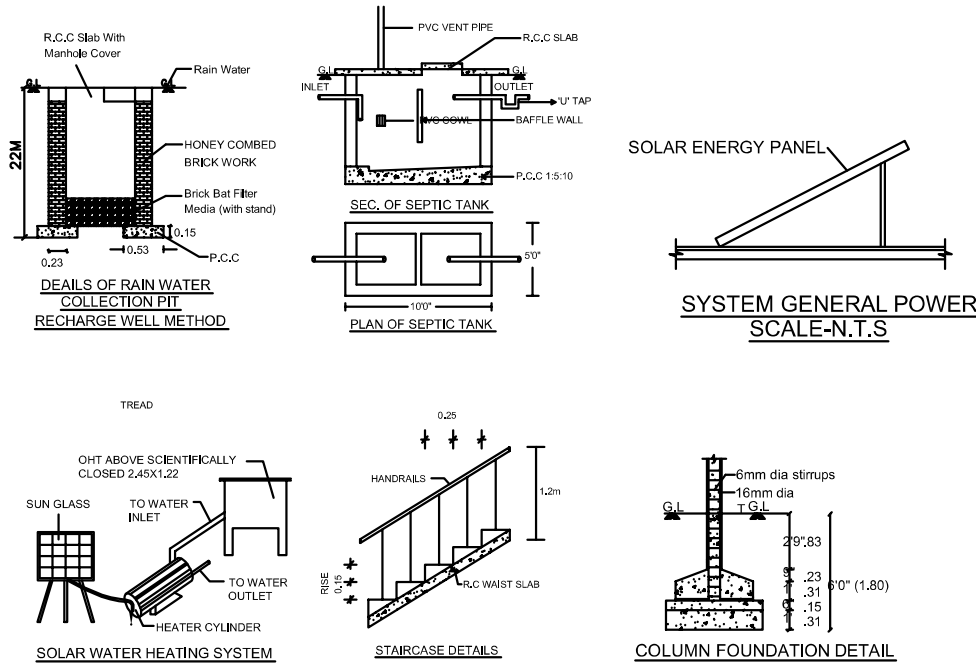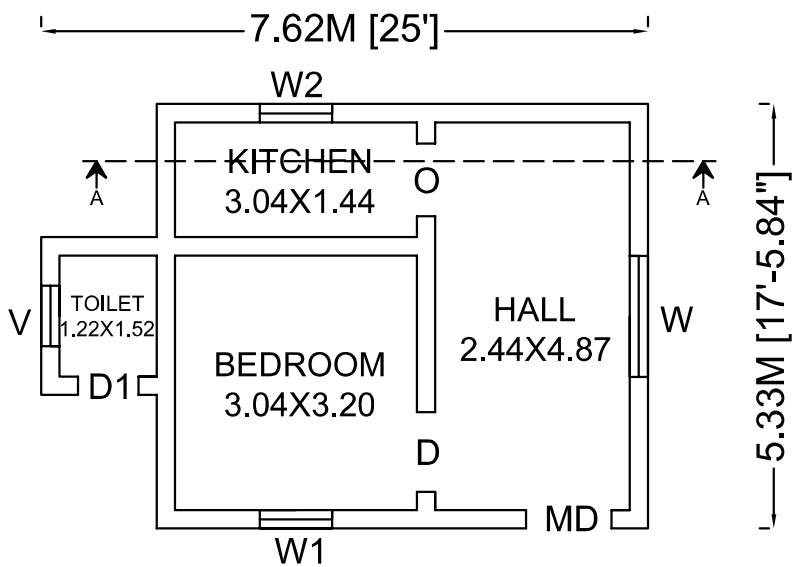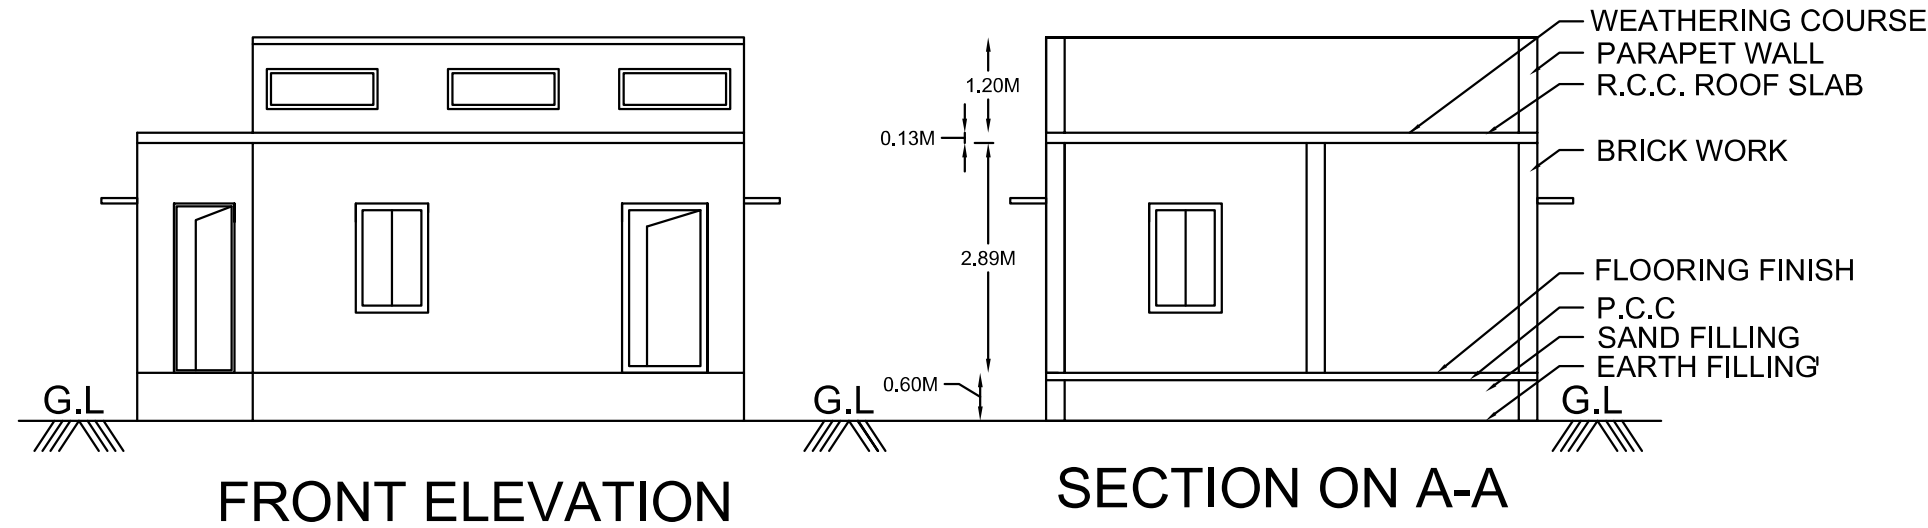

REGISTERED ENGINEER :




Er.S.Senthilkumar (BE Civil),
Registered Engineer Grade - II(SWP),
5/554, Nadukaradu, Nattamangalam,
Amanikondalampatti Panchayat,
Panamarathupatti Union,
Salem - 636010. Cell : 8056356469

SITE PLAN
NOT TO SCALE

S.F.NO : 110/11



S.F.NO : 111/3

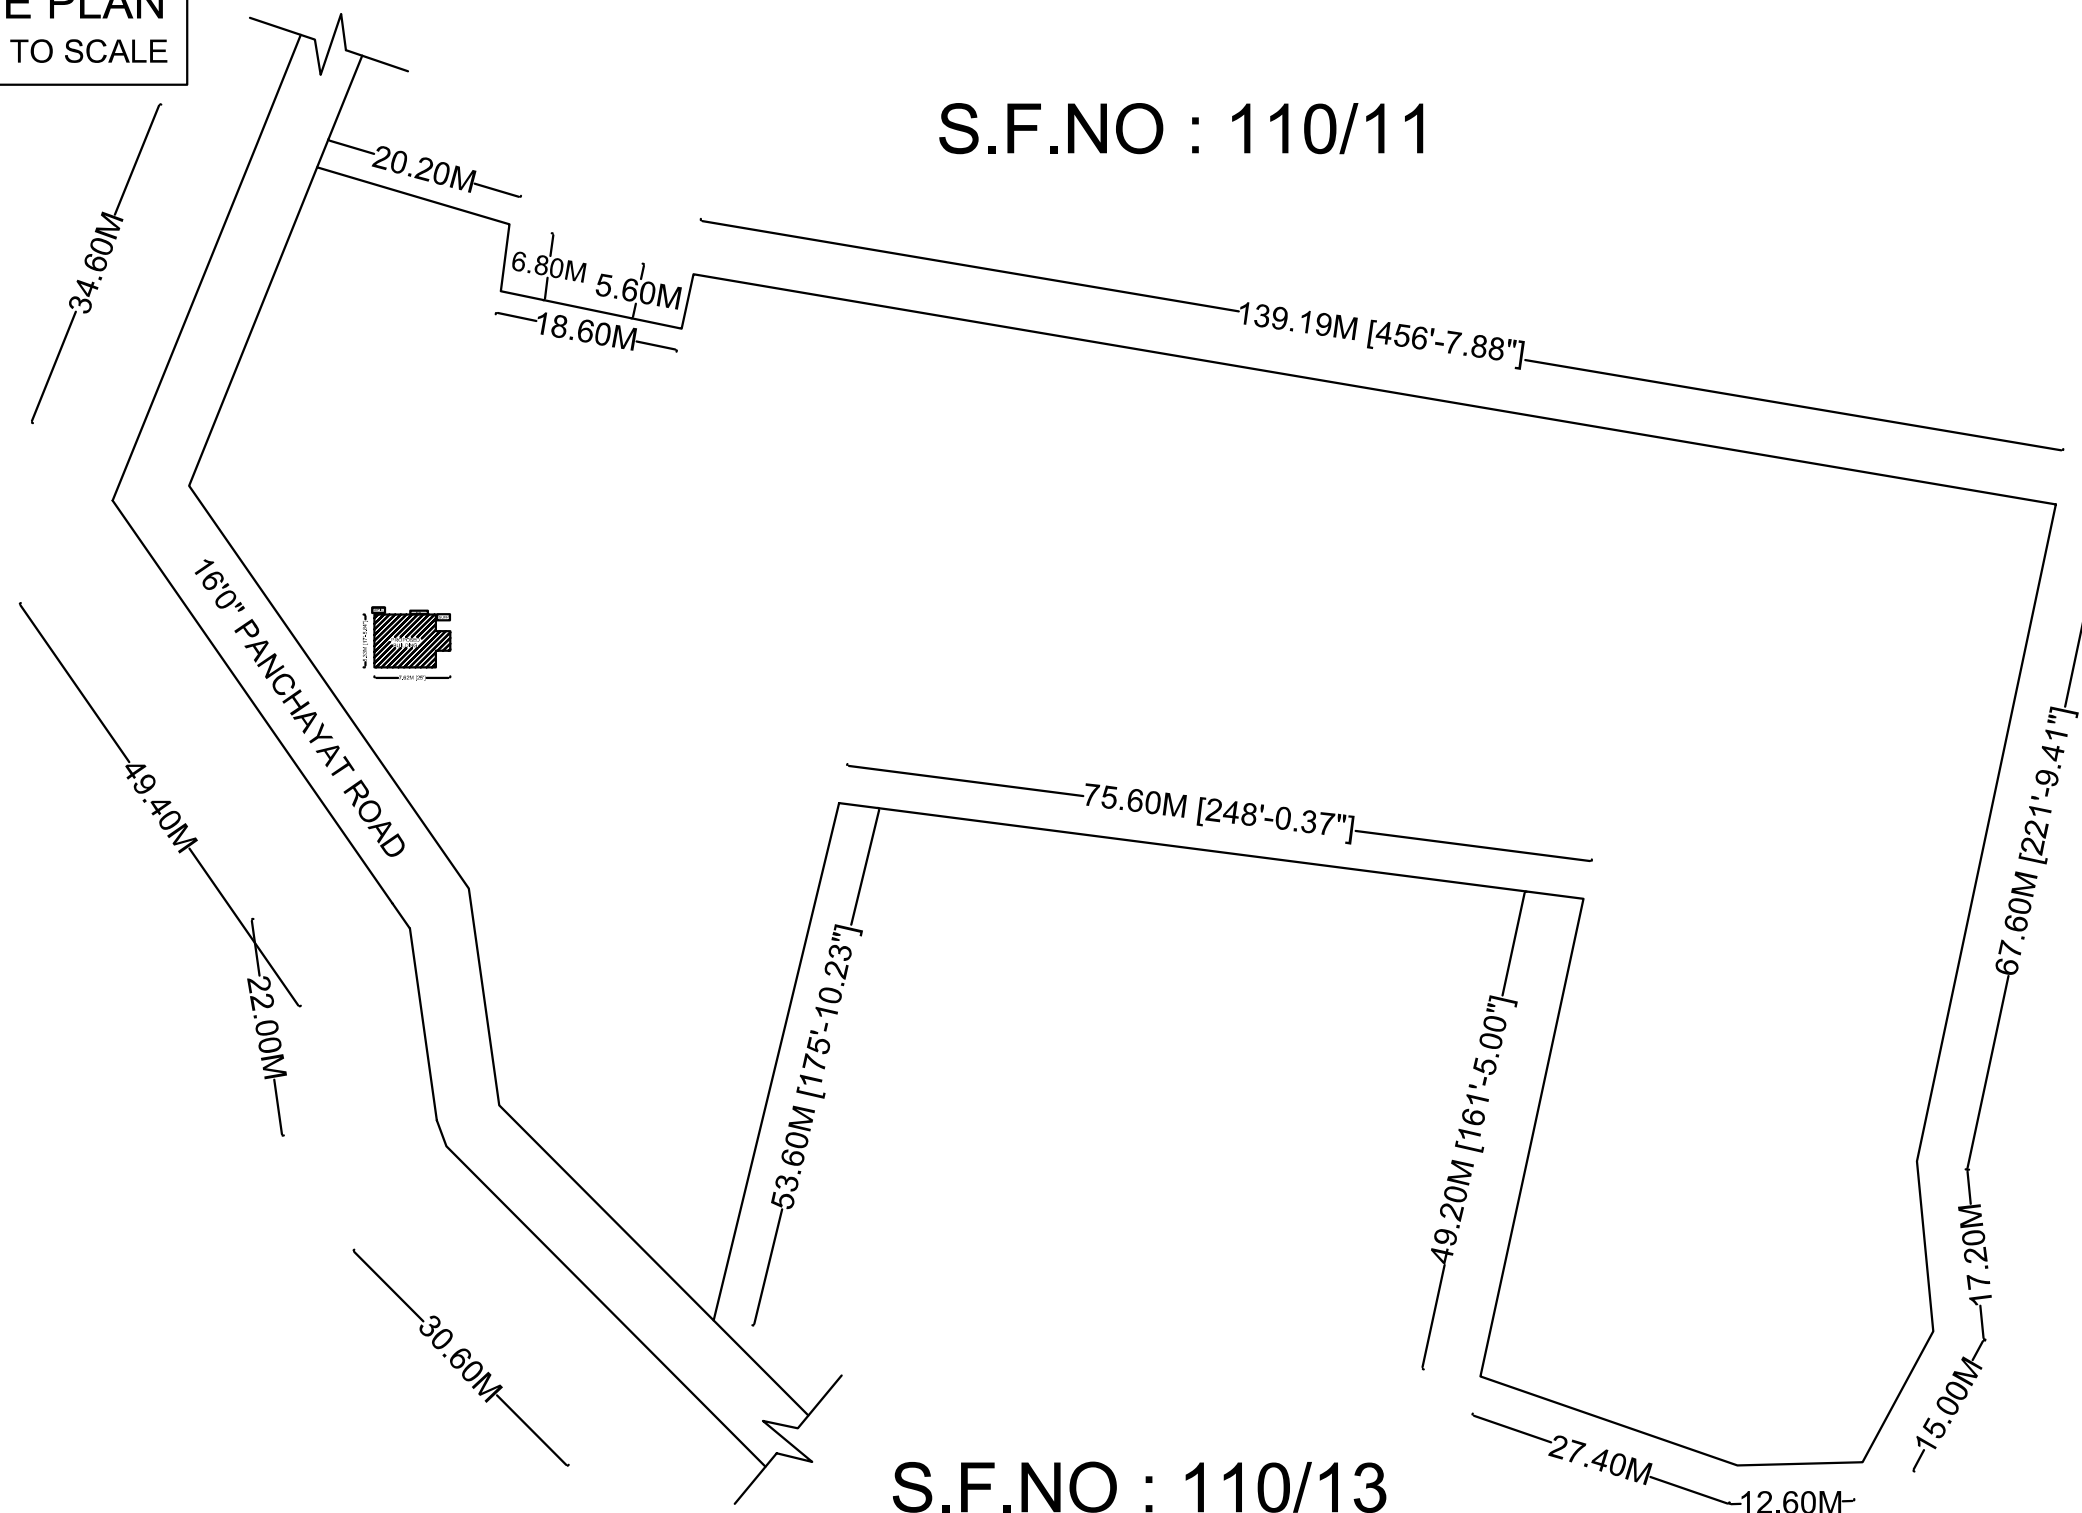

S.F.NO : 110/13

APPLICANT SIGN :

G. Loo... ..

REGISTERED ENGINEER :

Er.S.Senthilkumar (BE Civil),
Registered Engineer Grade - II(SWP),
5/554, Nadukaradu, Nattamangalam,
Amanikondalampatti Panchayat,
Panamarathupatti Union,
Salem - 636010. Cell : 8056356469