










PLAN SHOWING THE PROPOSED CONSTRUCTION OF R.C.C ROOF PROPOSED GROUND AND FIRST FLOOR RESIDENTIAL BUILDING OLD **S.F.No:20/1B**, PATTA NO:901 IN NEW SUB.DIV.**S.F.No:20/1B1** AT CHINNAKRISHNAPURAM VILLAGE AND PANCHAYAT, PETHANAICKENPALAYAM UNION & TALUK, SALEM DISTRICT.

APPLICANT: **Mr.S.GOKUL S/o Mr.SITTRARASAN.**

SCALE-1:100

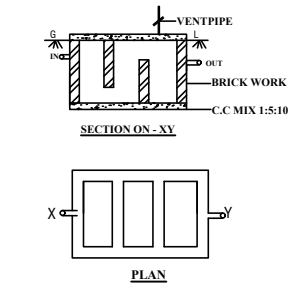

SEPTICTANK DETAILS

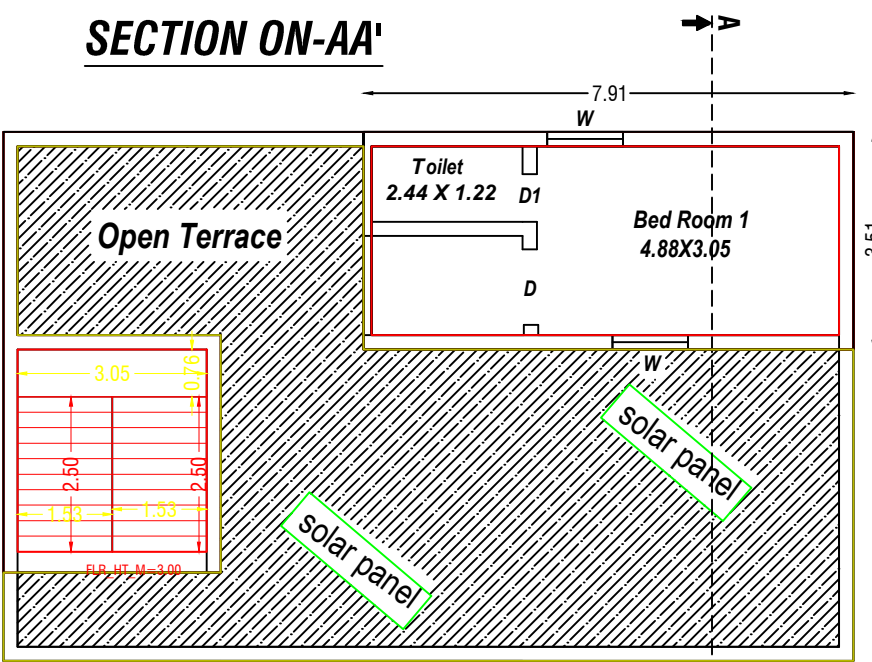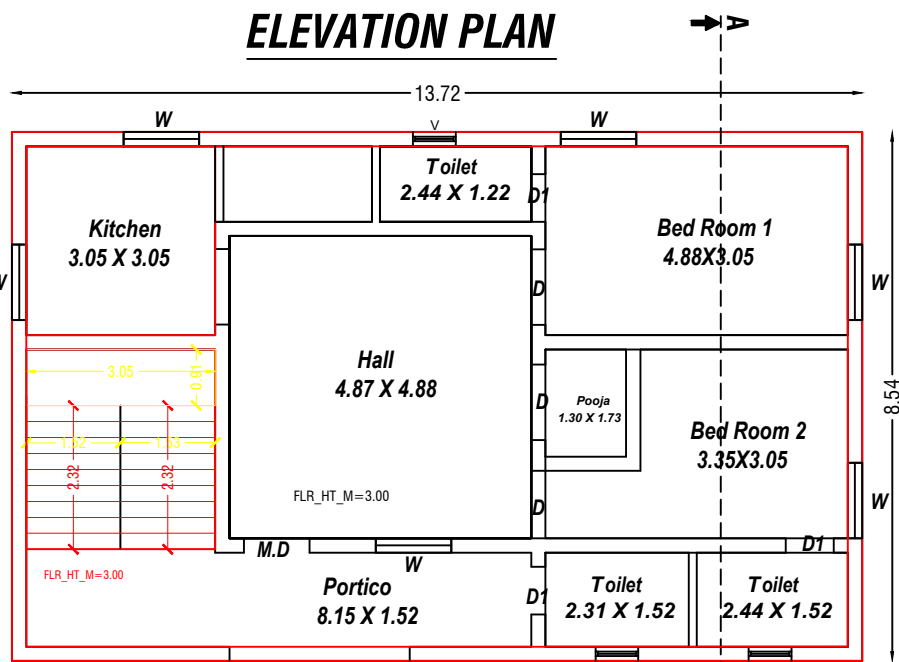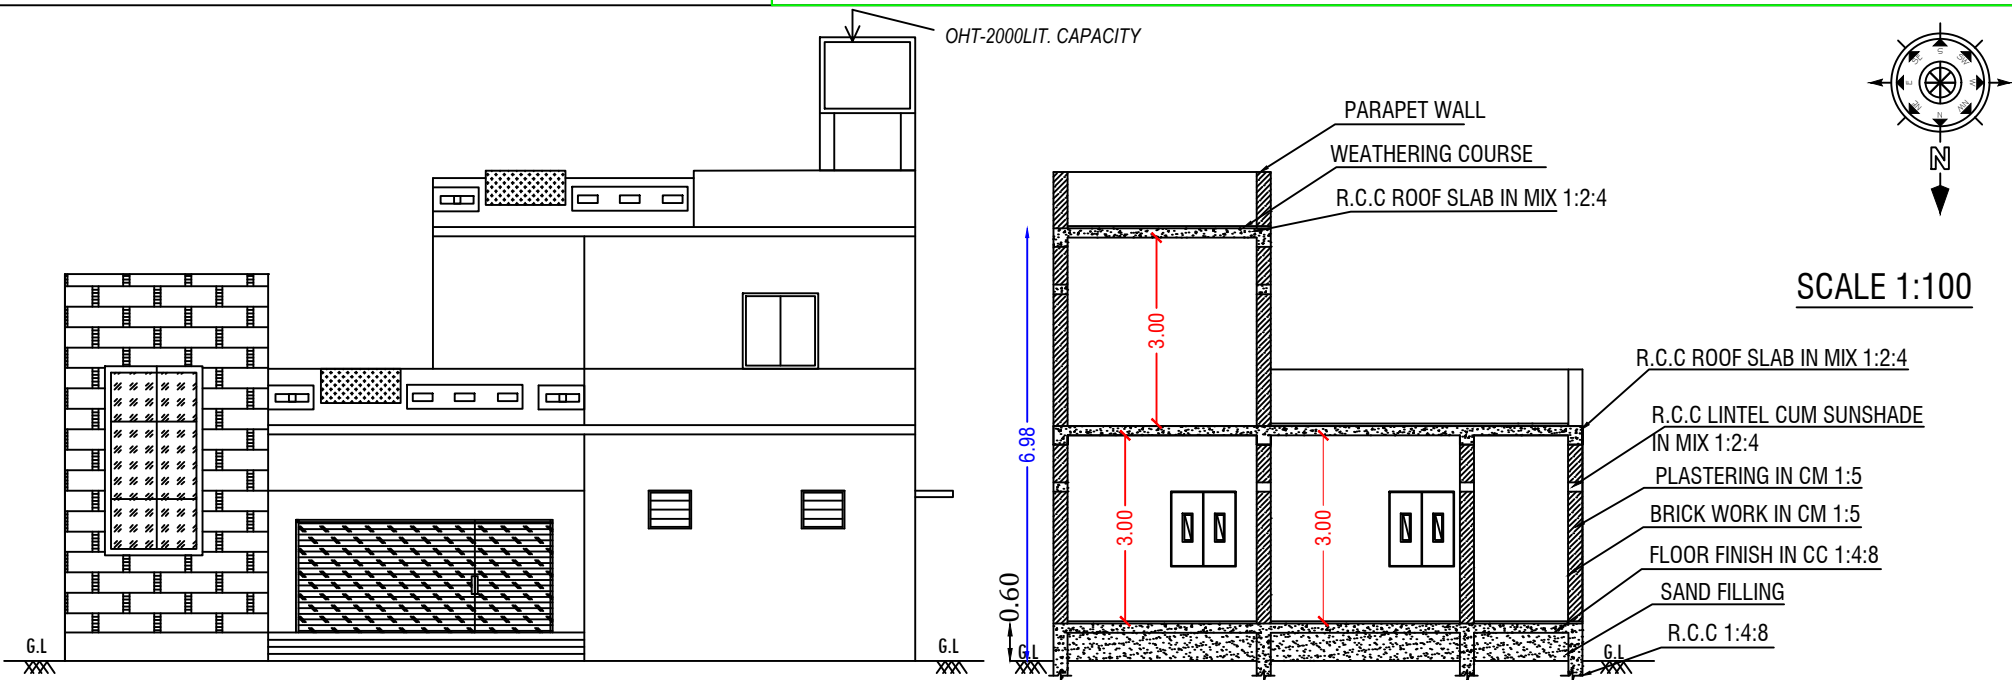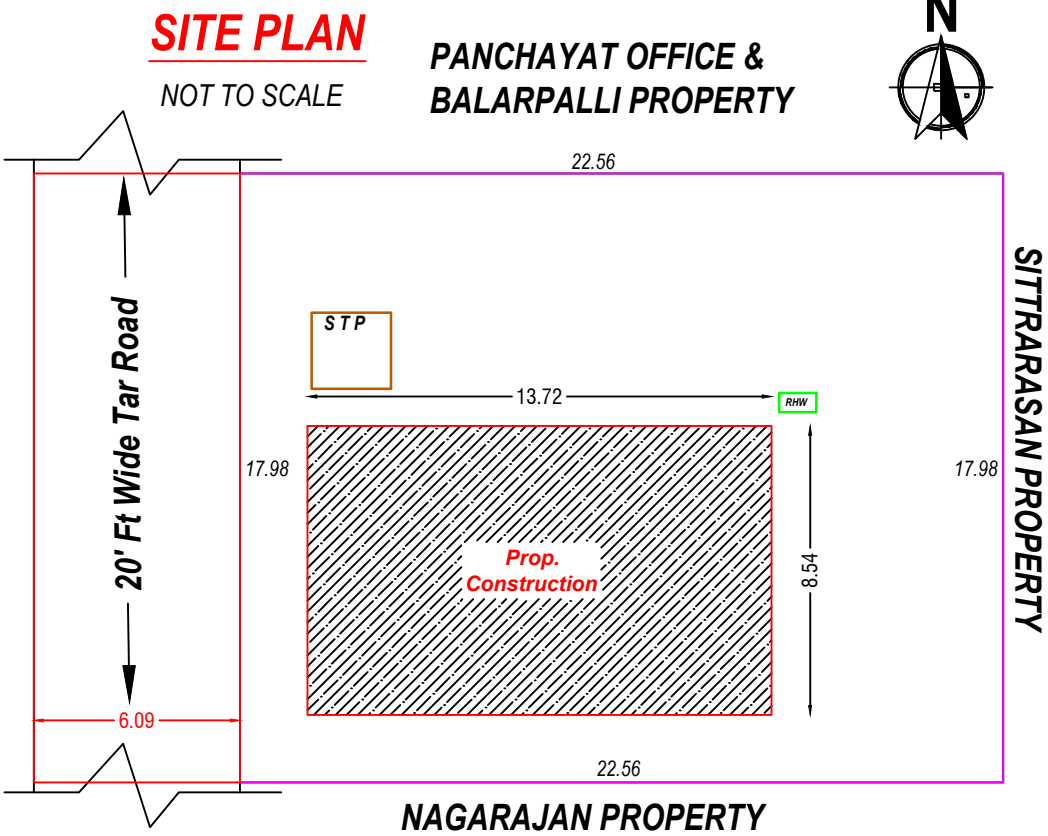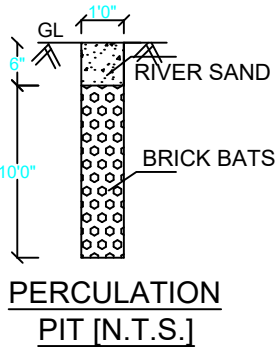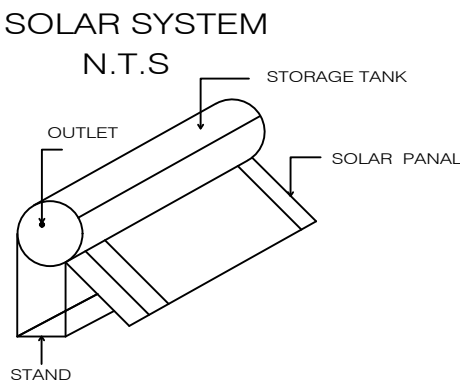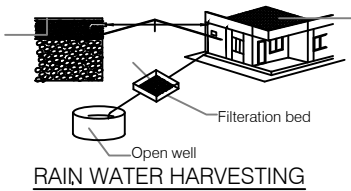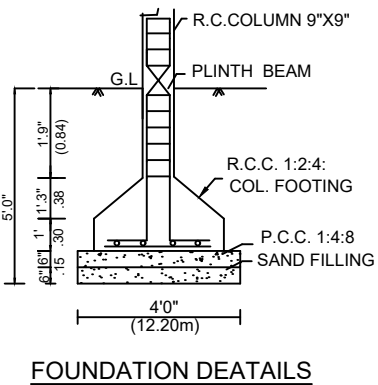

Joinery Details		
M.D	Main Door	1.06 X 2.13
D	Door	0.90 X 2.13
D1	Door	0.76 X 2.13
W	Window	0.90 X 1.22
O	Open	0.90 X 1.22
V	Ventilator	0.61 X 0.46

Area Statement		
Particulars	Sq.ft	Sq.mt
Total Plot Area	4366.00	405.63

Building Area		
Ground Floor Plinth Area	1261.20	117.17
Ground Floor Carpet Area	1088.66	93.65
First Floor Plinth Area	465.53	43.25
First Floor Carpet Area	247.89	23.03
Total Builtup Area	1726.73	160.42

All Dimensions are in Meter Only.

- Site Boundary
- Proposed
- Road

Mr.S.Gokul
S/o.Mr.Sittrarasan....
Signature of Applicant

Er. K. HARI.B.E.Civil,A.M.I.E.,AIV.,C.Eng(I)
Chartered Engineer (India) & Consulting Civil Engineer,
TN.Govt. "Registration of Professionals"
DTCP-Registered Engineer (G-III)-04/2021
ELITE ENGINEERS & CO
2nd Street, Weavers Colony, Dharmapuri-636701.
Cell:8883357793, 9943307967
Email:eliteengineersco@gmail.com
Registered Engineer



Singed by "PRESIDENT OF CHINNAKRISHNAPURAM PANCHAYAT". So any seal or Sign is not necessary.