
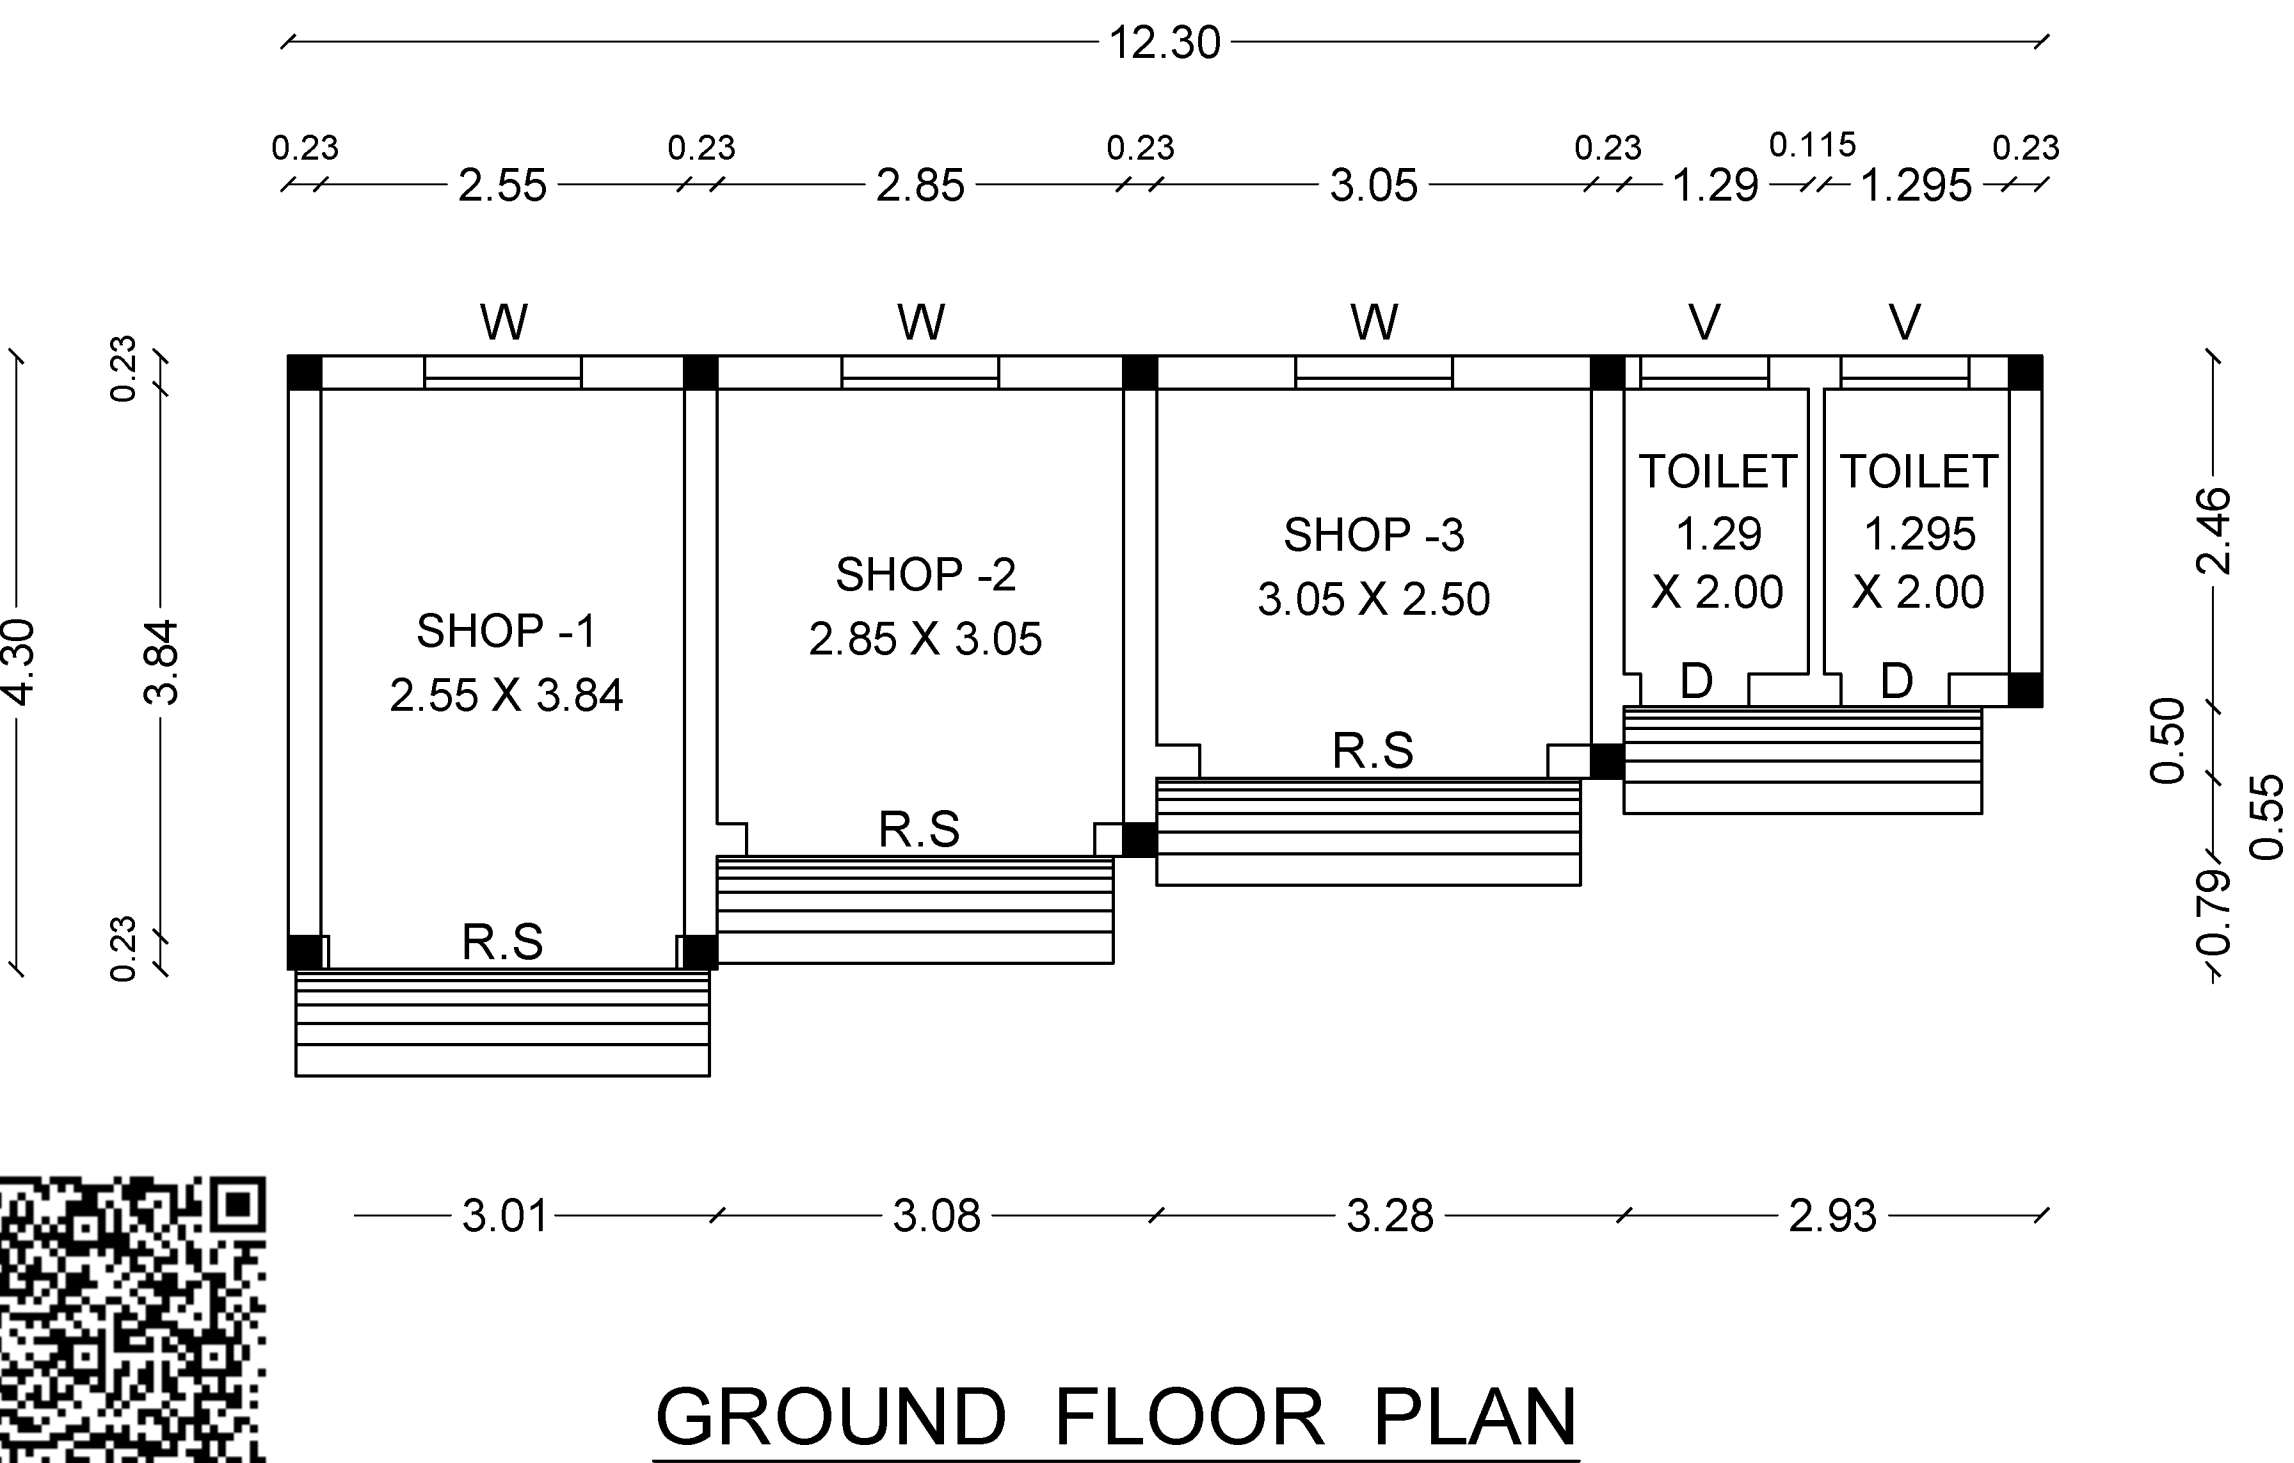
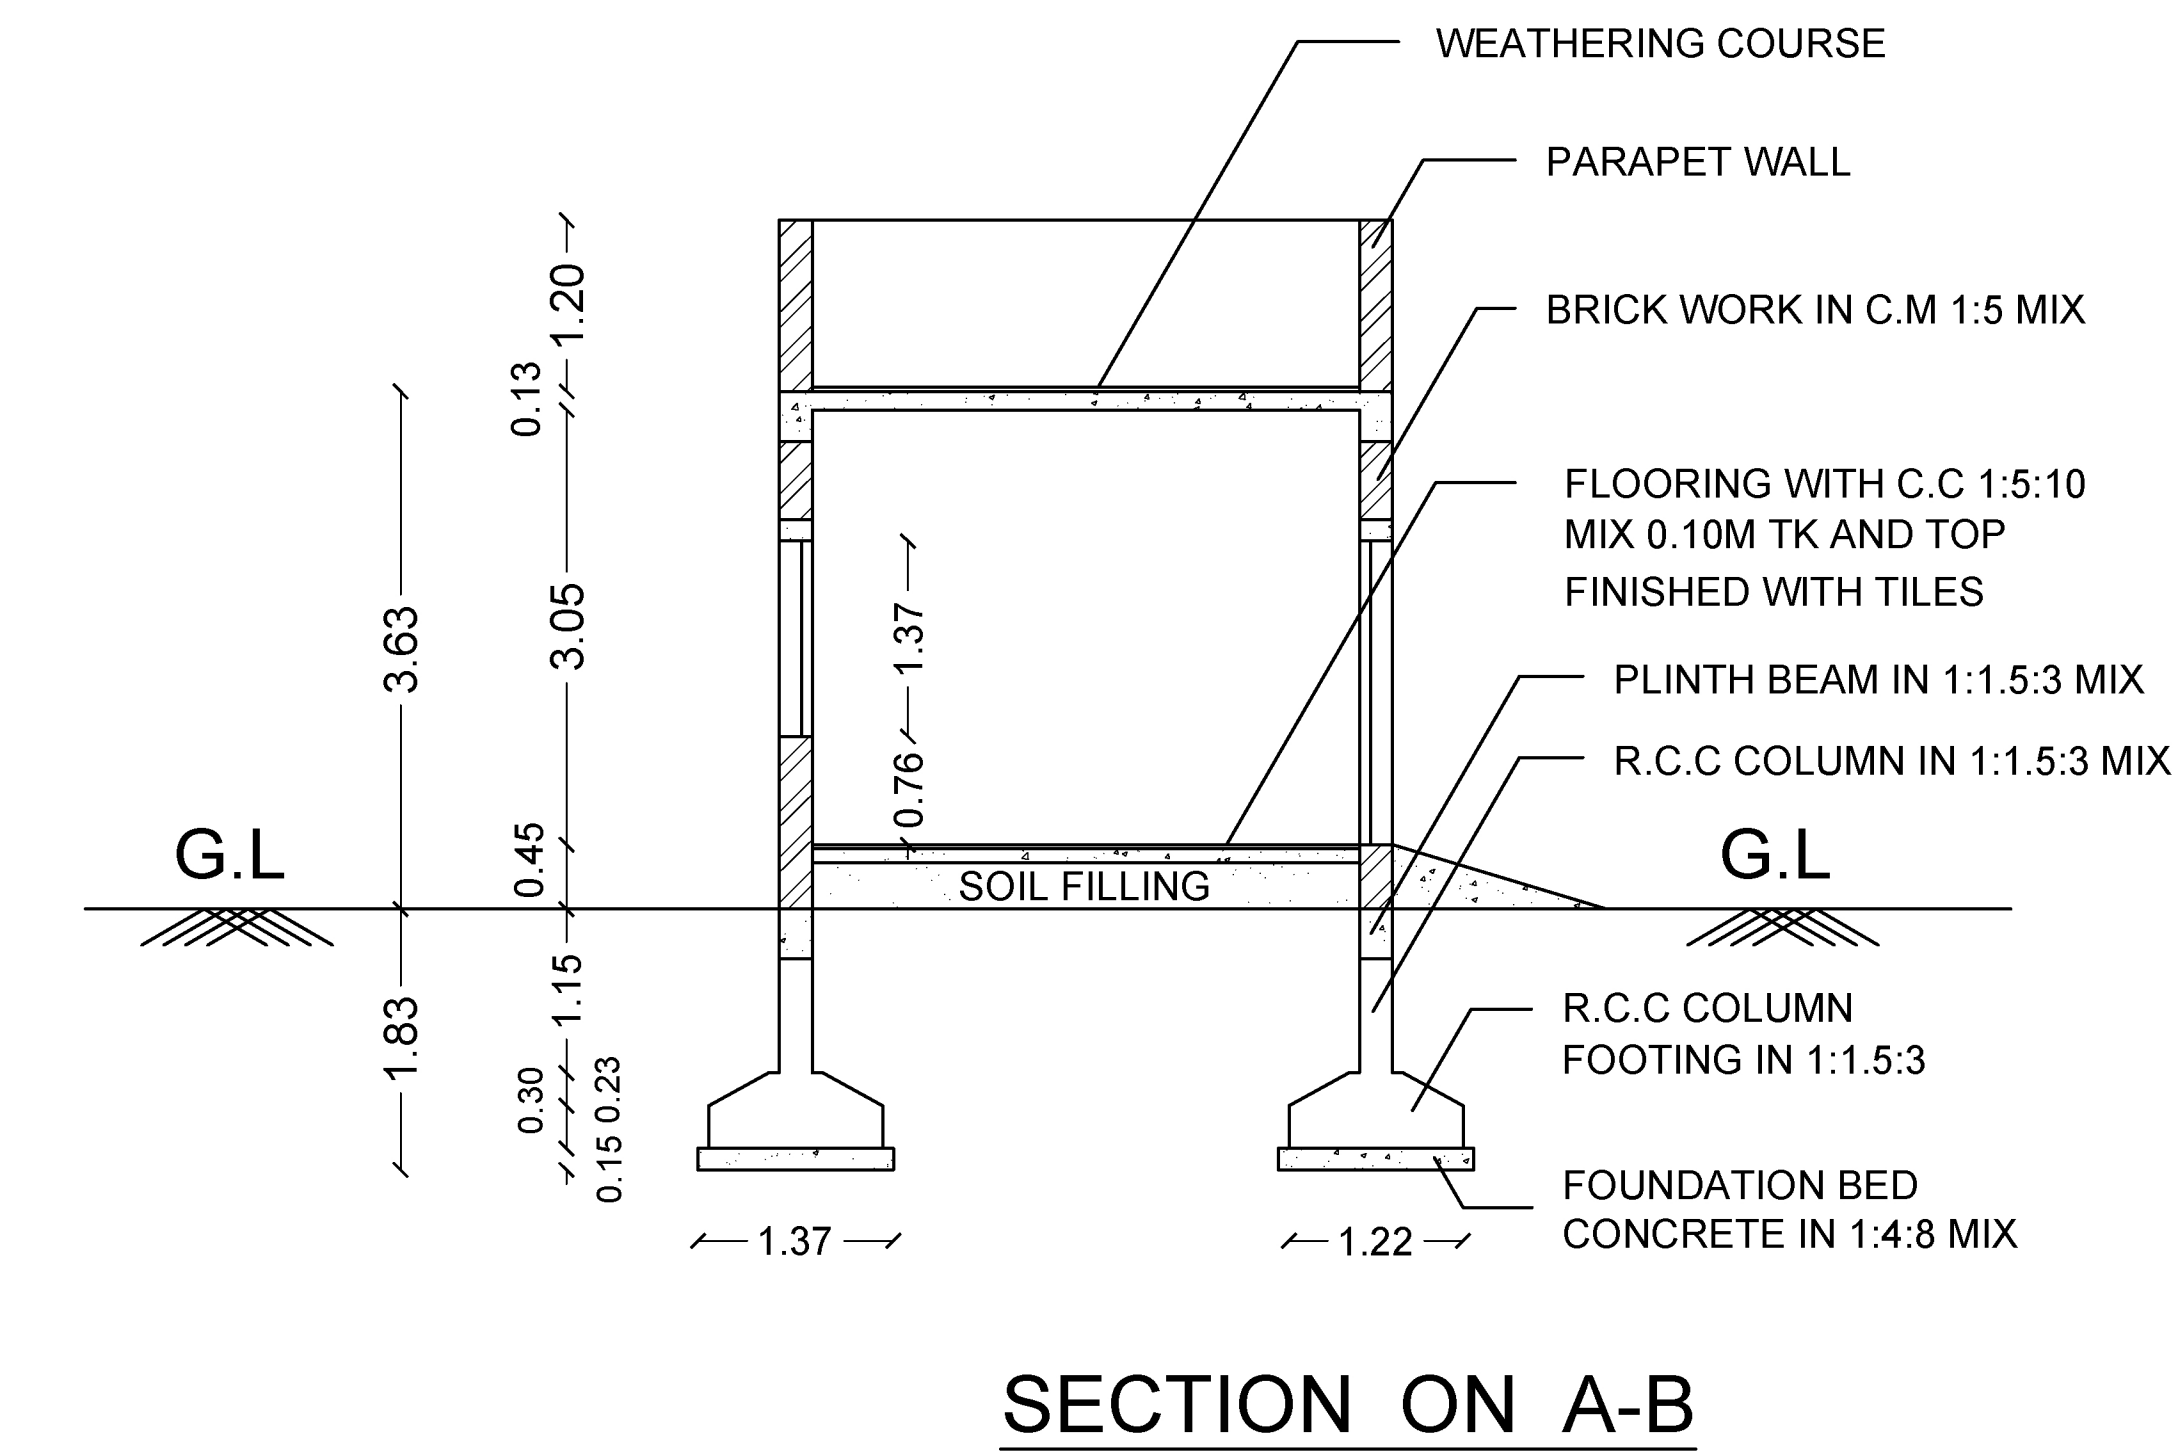
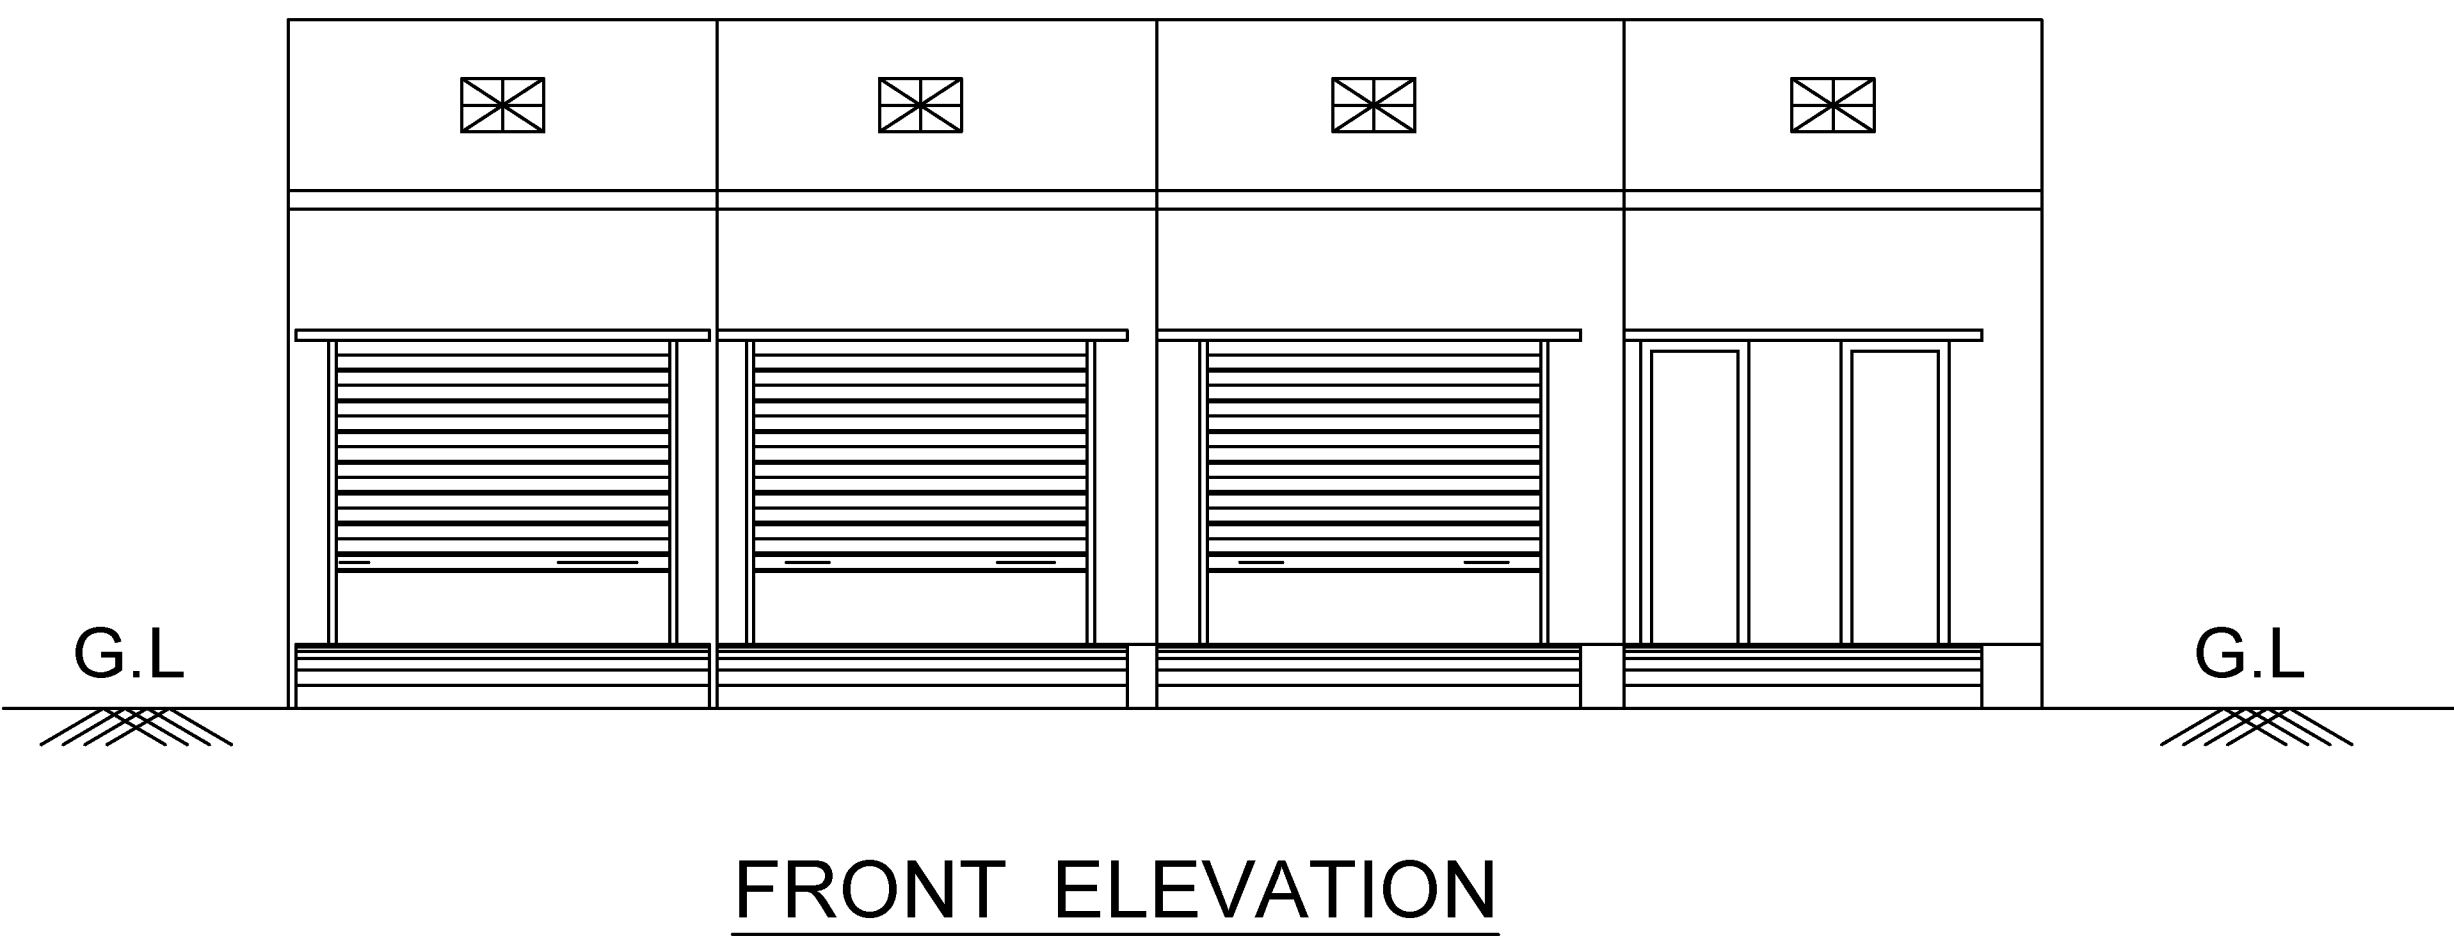
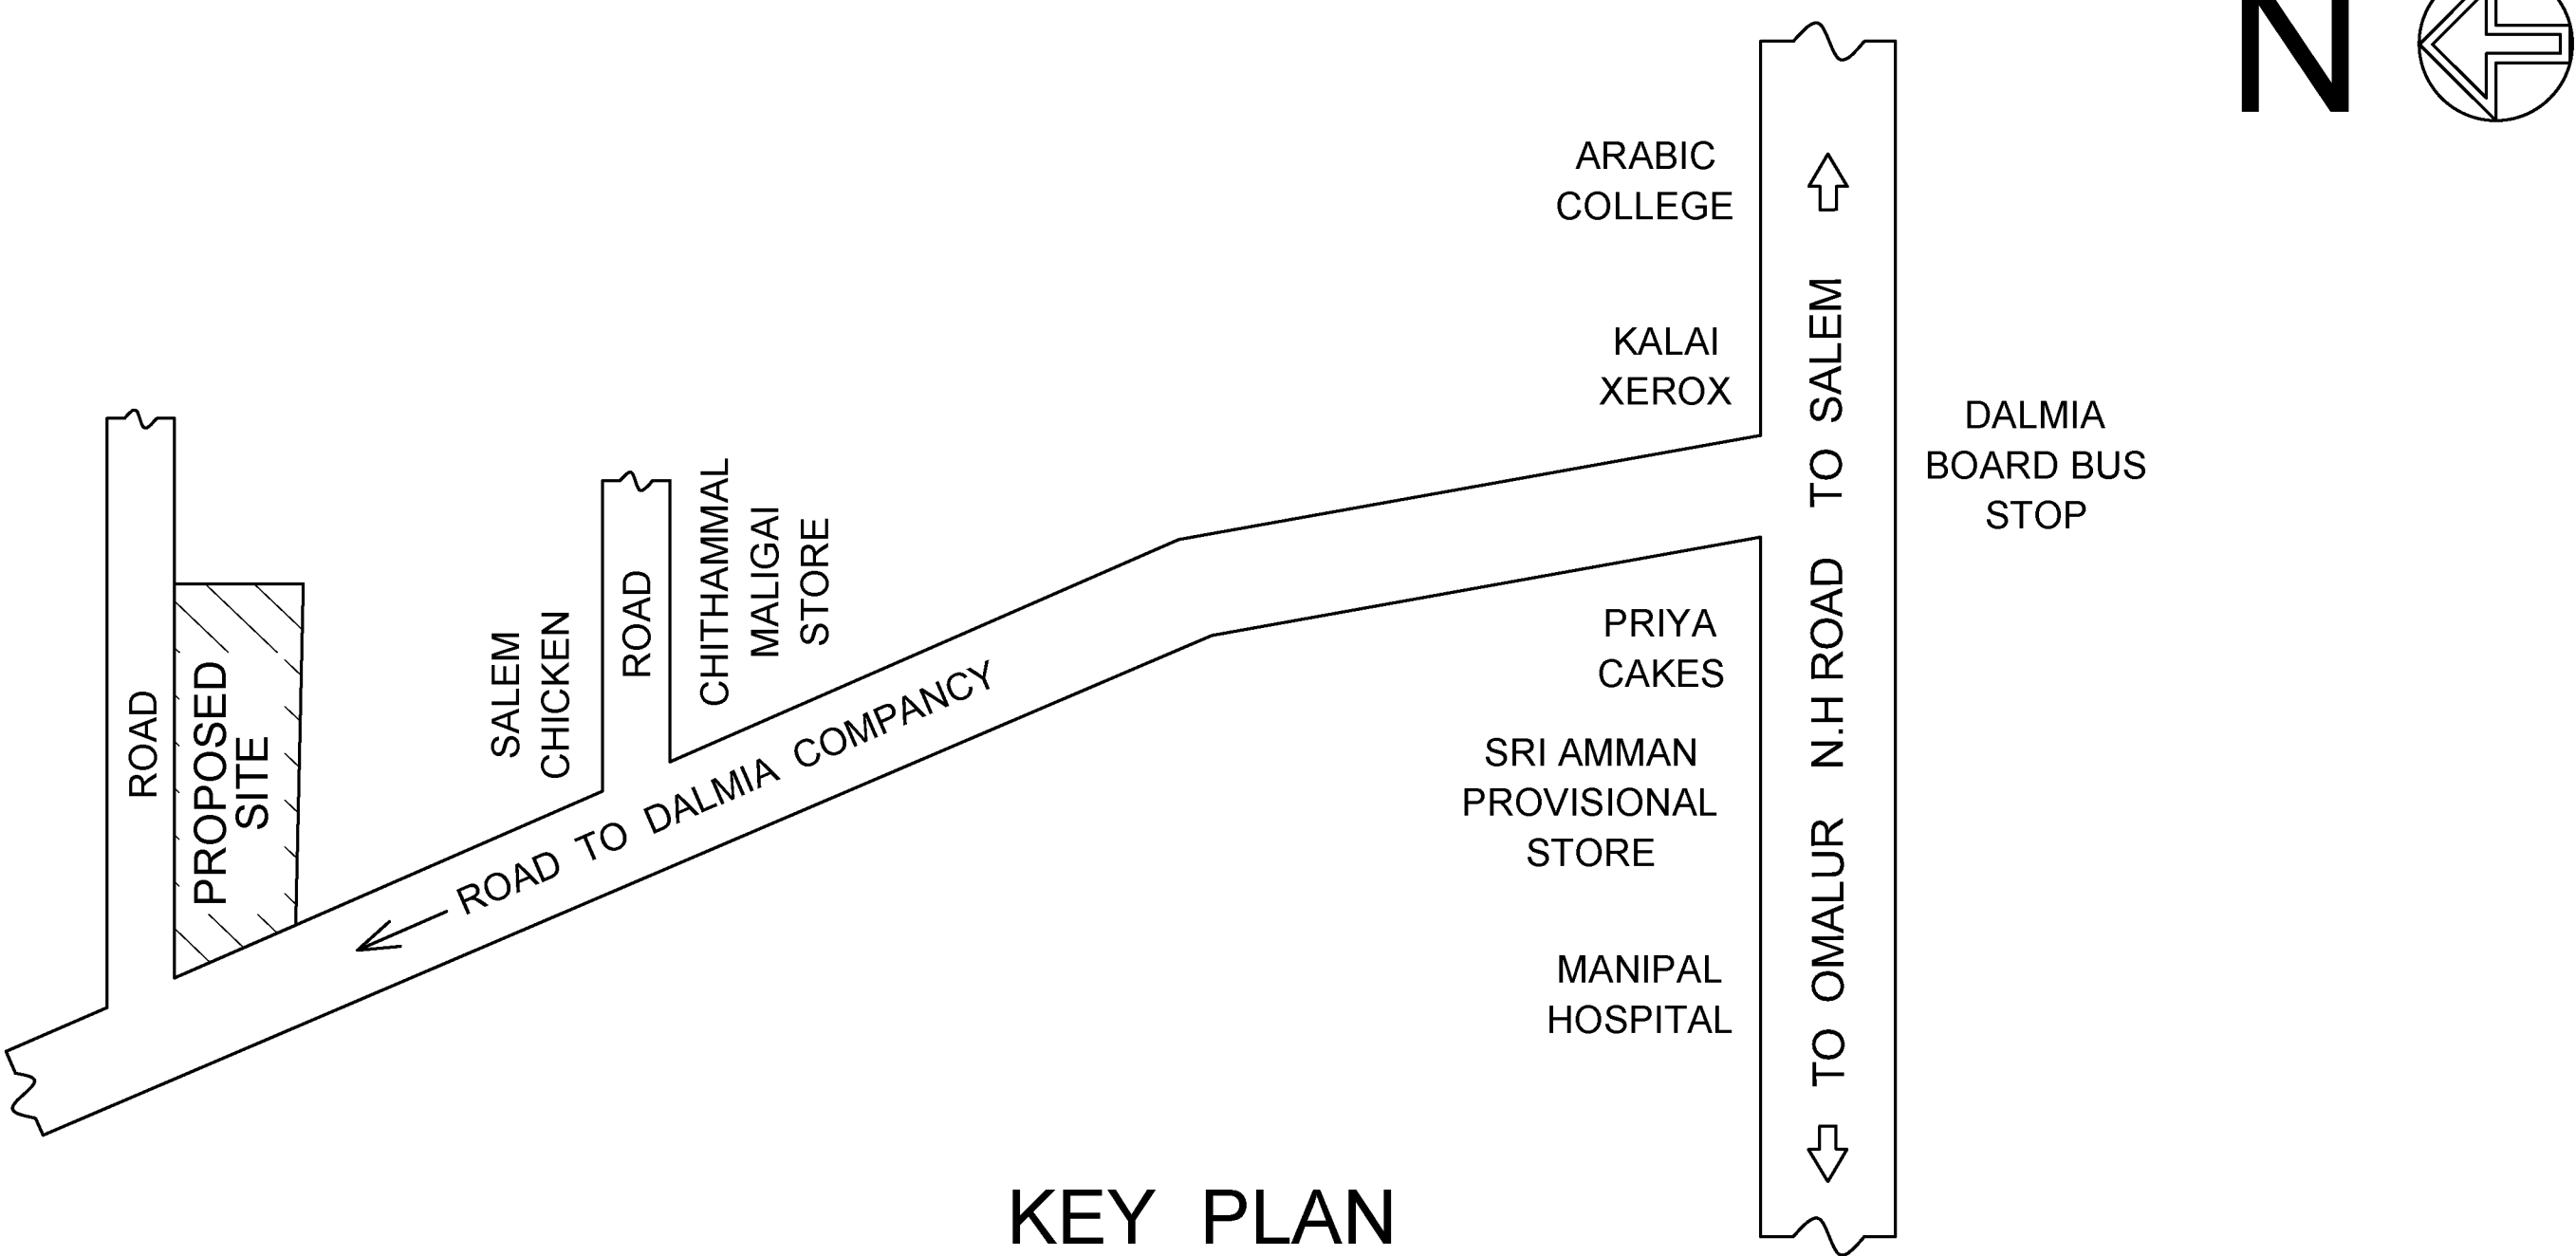


PLAN SHOWING THE PROPOSED R.C.C TERRACED ROOF CONSTRUCTION OF
SHOP FOR COMMERCIAL BUILDING IN OLD S.NO.50/3C, NEW S.NO.50/3C3A,
PATTA NO.829, WARD NO.6, MANJULAMPALLAM, VELLAKKALPATTY VILLAGE,
VELLAKKALPATTY PANCHAYAT, OMALUR - Tk, SALEM - Dt.


SCALE 1:100

APPLICANT NAME : Mrs. V. RAJESWARI W/O. PALANISAMY

RAIN WATER HARVESTING
FILTER BED

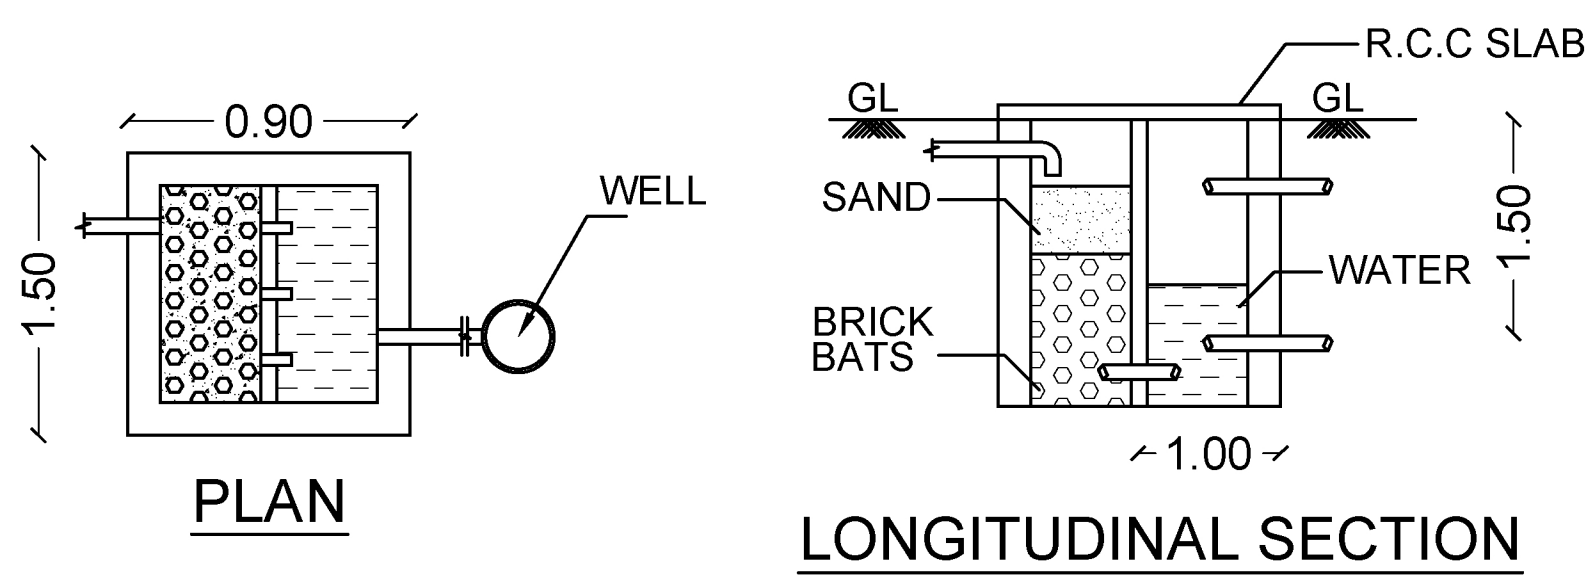


S.NO.50/3C, P.THANGAVEL
ETCETERA BALANCE LAND

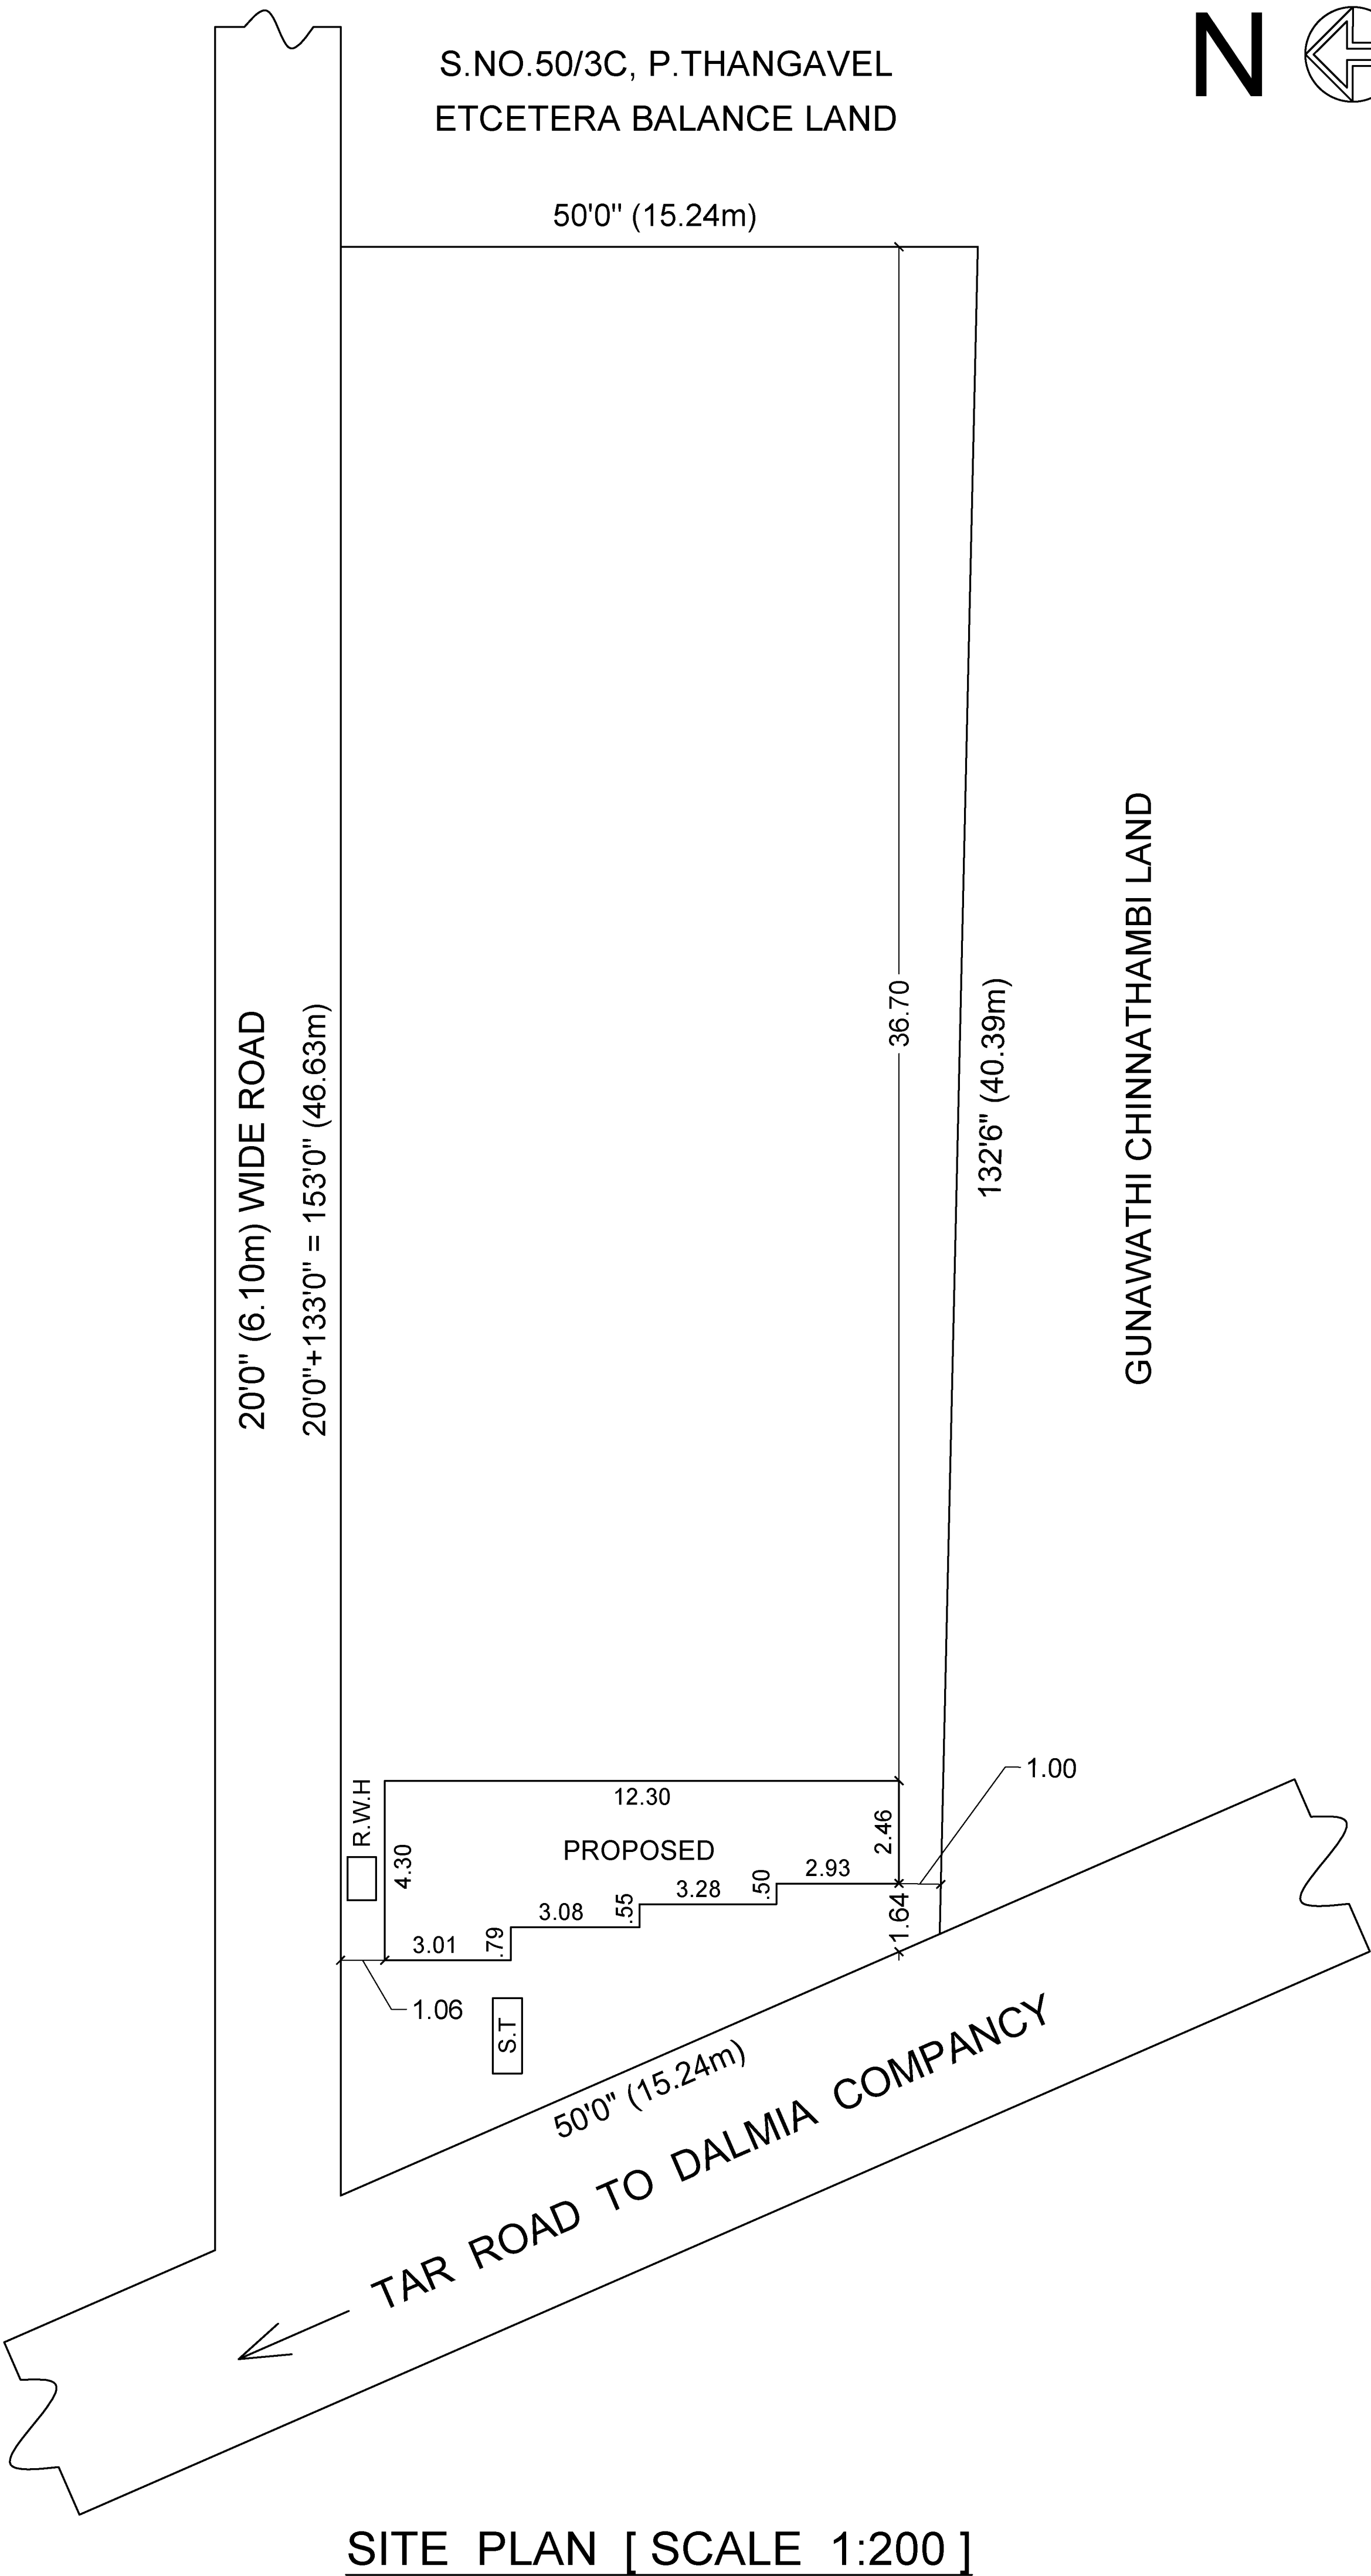


SITE BOUNDARY		ALL DIMENSION
PROPOSED BUILDING		ARE IN METRE
EXISTING ROAD		
JOINERIES DETAILS		
REF	DETAILS	SIZE IN METRE
R.S	ROLLING SHUTTER	2.44 X 2.13
D	DOOR	0.76 X 2.13
W	WINDOW	1.10 X 1.37
V	VENTILATOR	0.90 X 0.60


SOLAR SYSTEM

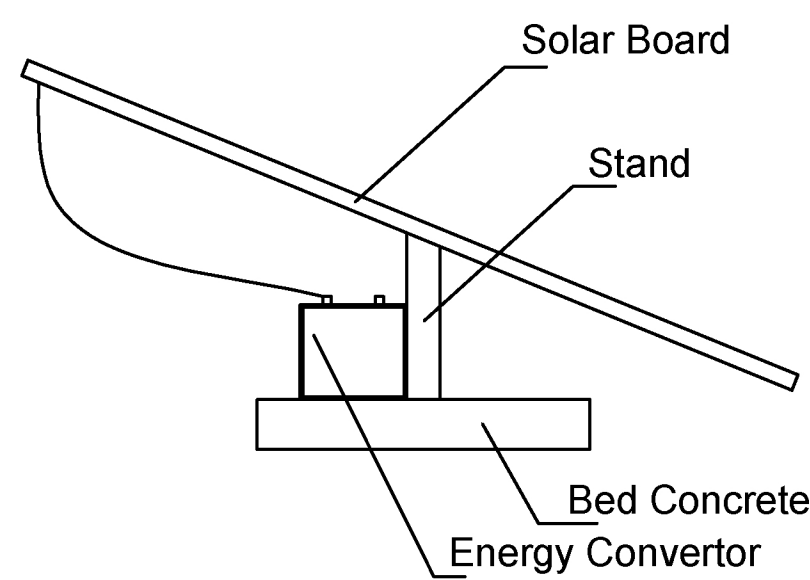

LONGITUDINAL SECTION


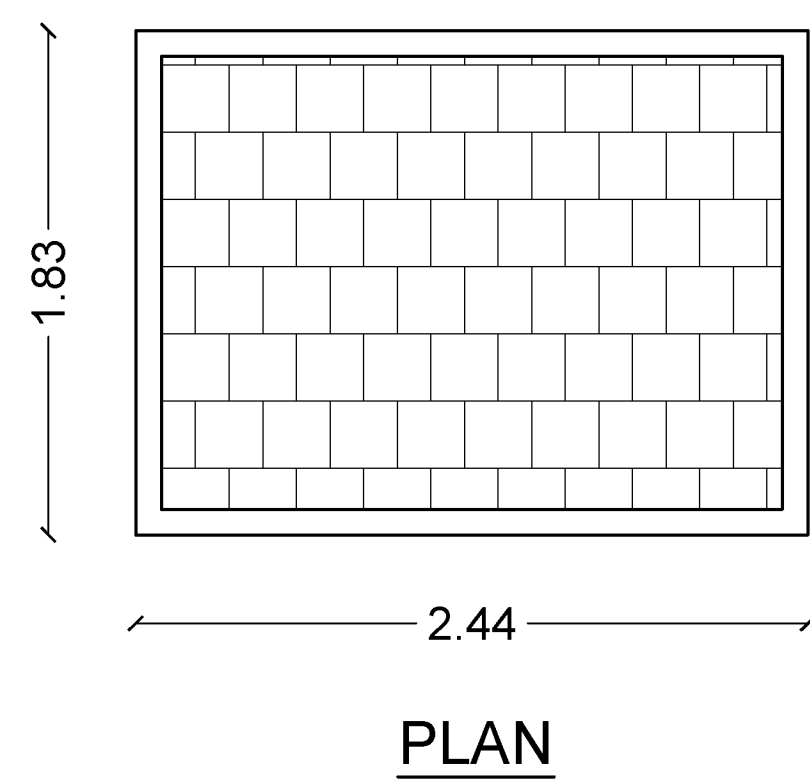


SEPTIC TANK DETAILS

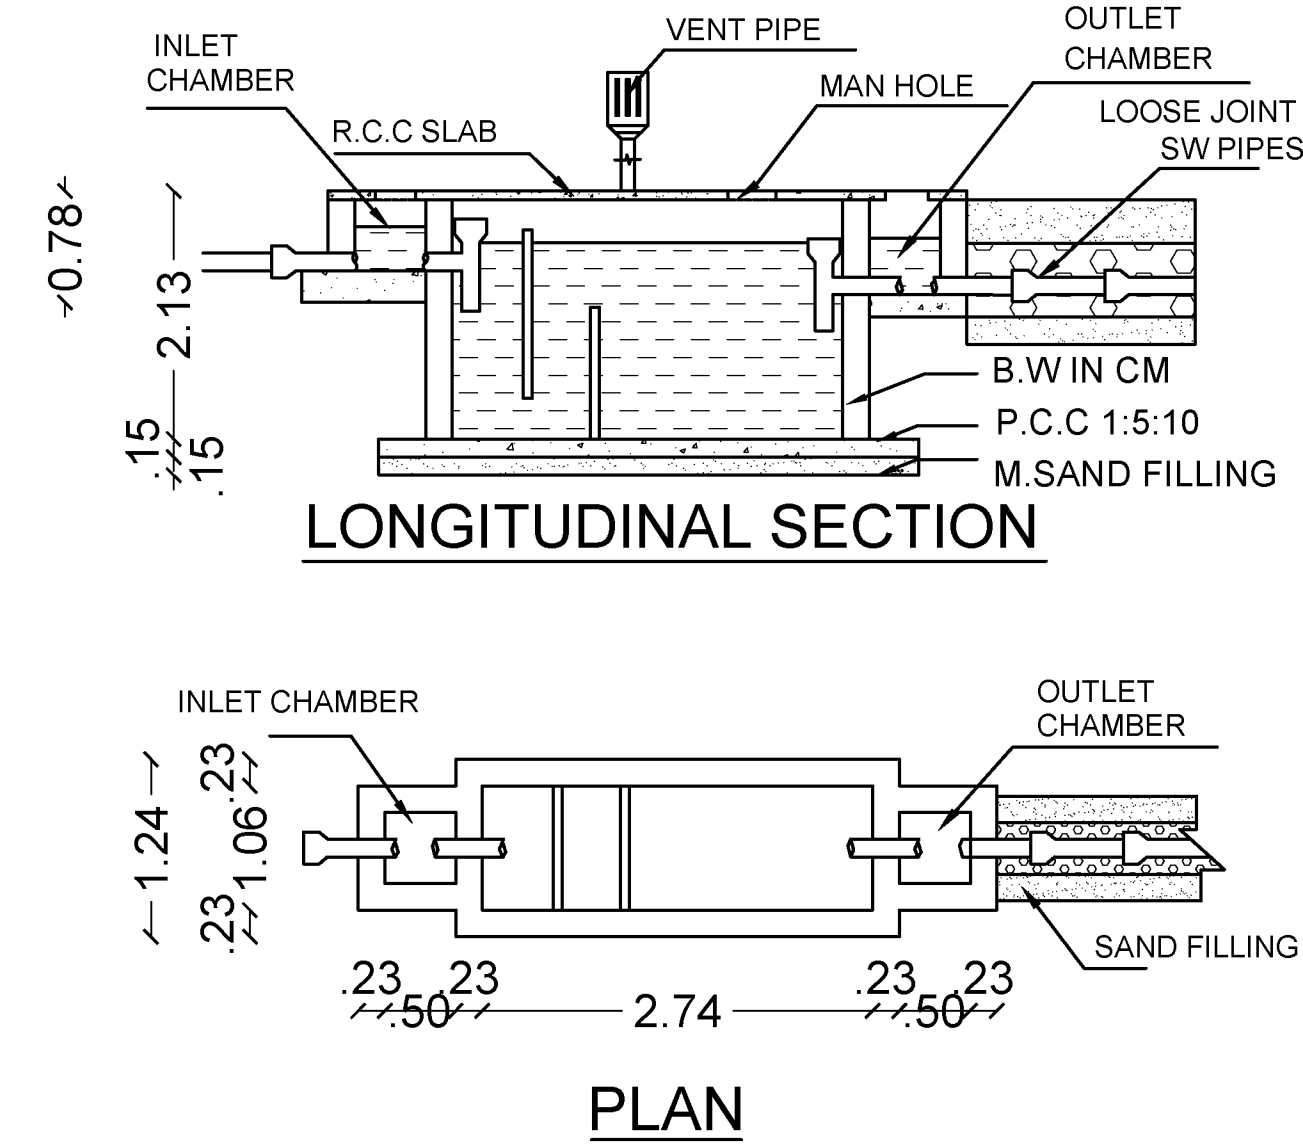

FOOTING DETAILS

COLUMN DETAILS
SIZE : 0.23 X 0.38

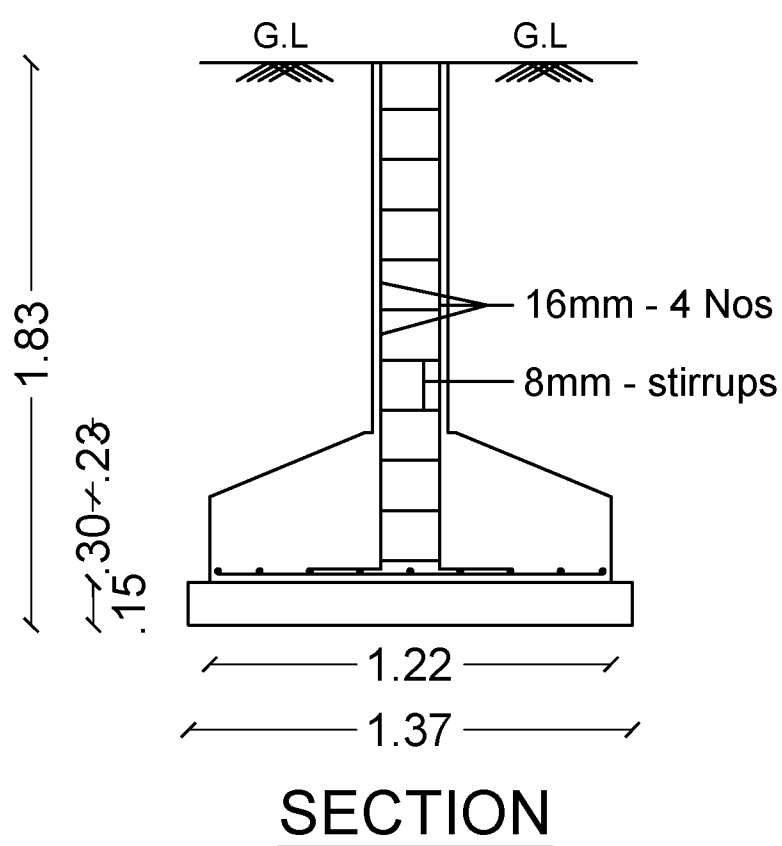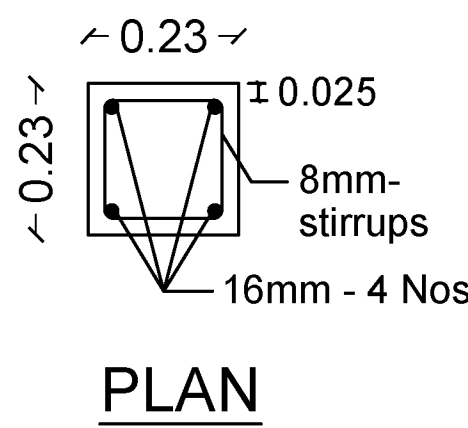

FOR OFFICE USE

AREA STATEMENT

NO	DETAILS	AREA IN SQ.M	AREA IN SQ.FT
1.	AREA OF THE SITE	641.77	6908.00
2.	PROPOSED BUILDING	40.67	437.77
3.	AREA OF OPEN SPACE	601.10	6470.23

APPLICANT :

V. Rajeswari

ENGINEER :

A. Kannan

Er. A. KANNAN, B.E., A.M.I.E., A.I.V.,
Chartered Engineer, Approved Valuer
Registered Engineer Grade - I (RE-I)
Registration No: 27/RE-1/2018
Salem Local Planning Authority
Licenced Building Surveyor
Karuppur Town Panchayat,
Angappan Nilayam, Near P.U.Ejy. School,
Karuppur Post, SALEM - 636 012.
Cell: 94432 48532, Tel: 0427-2345802