



PLAN SHOWING THE PROPOSED CONSTRUCTION OF A REINFORCED CEMENT CONCRETE (R.C.C) ROOF RESIDENTIAL BUILDING IN OLD S.F.NO: 469/1E, NEW S.F.NO: 469/1E2, PATTa NO: 4298, AT KUPPAKKALIPATTI, MALLIKUNDAM-POST, MALLIKUNDAM VILLAGE - PANCHAYAT, MECHERI UNION, METTUR-TK, SALEM-DT.,

APPLICANTS : 1. Smt. P. KAVITHA, W/O, KUMAR,
2. Sri. P. THAMARASELVAN, S/O, PALANIMUTHU.,

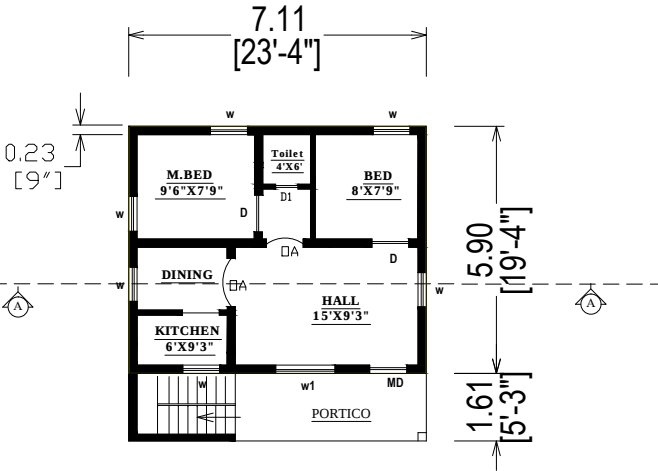




PLAN
FACED TO EAST
SCALE = 1:100

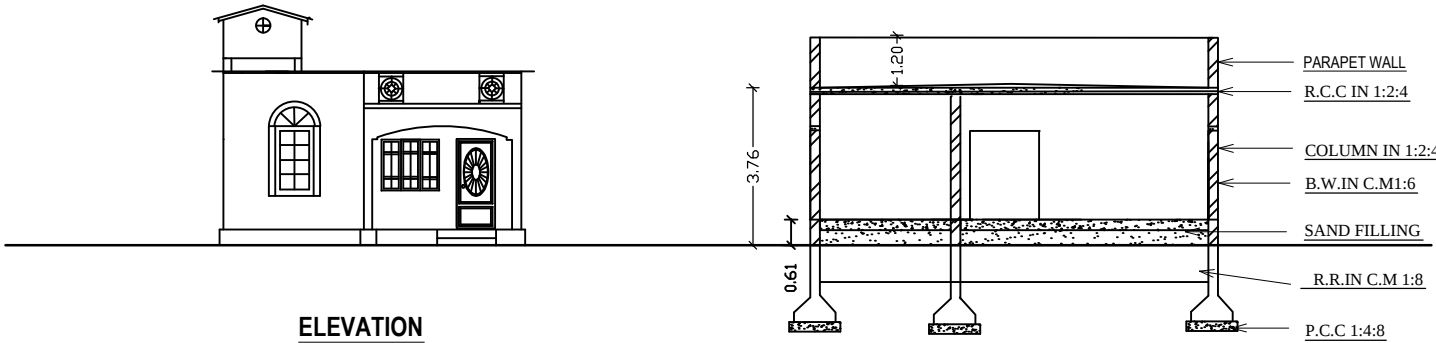


SITE & LOCATION PLAN

SCALE: 1 : 200


OWNER'S BOUNDRY
PROPOSED BUILDING
EXISTING ROAD

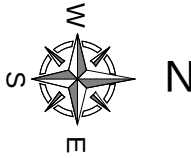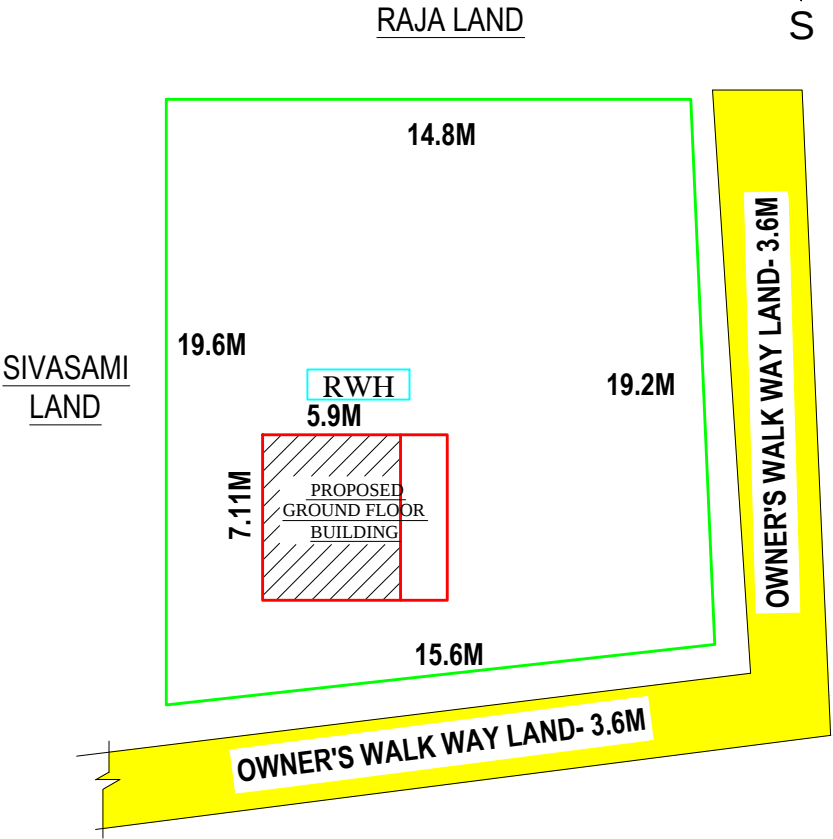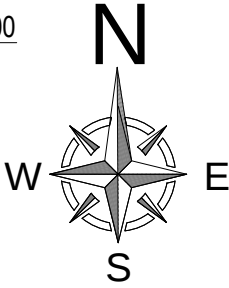

Solar Energy
Not To Scale

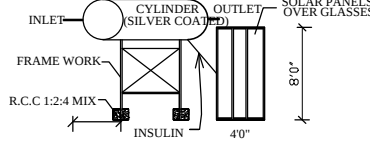

RAIN WATER HARVESTING TANK

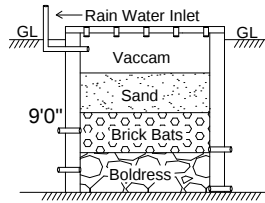

APPLICANTS :-

1. P. Kavitha
2. P. Thamaraivelvan

1. Smt. P. KAVITHA, W/O, KUMAR,
2. Sri. P. THAMARASELVAN,
S/O, PALANIMUTHU.,

JOINERY DETAILS

MD	MAIN DOOR	3'06" X 7'00"	D	DOOR	3'00" X 7'00"
D1	DOOR	2'06" X 7'00"	W1	WINDOW	5'00" X 4'00"
W	WINDOW	3'00" X 4'00"	V	VENTI'R	2'00" X 1'06"
W2	WINDOW	1'06" X 7'00"	OA	ARCH	4'00" X 7'00"

AREA DETAILS

SI	DETAILS	SQ.FT	SQ.M
1.	TOTAL LAND AREA (7.30 CENT)	3182.80	295.77
2.	BUILDING PLINTH AREA (FSI AREA)	451.00	41.90
3.	CARPET AREA	319.00	29.65
4.	OPEN AREA (1 - 3)	2731.80	253.87

REGISTERED ENGINEER :-

Er. T. BALAMURUGAN

REGISTERED ENGINEER (Grade-1)
& Consulting Civil Engineer,
Taj Consultants & Contractors,
Salem main road, MECHERI-636 453.
Cell: 98947 53044, 82200 22666
Email: tajbalu@gmail.com.