
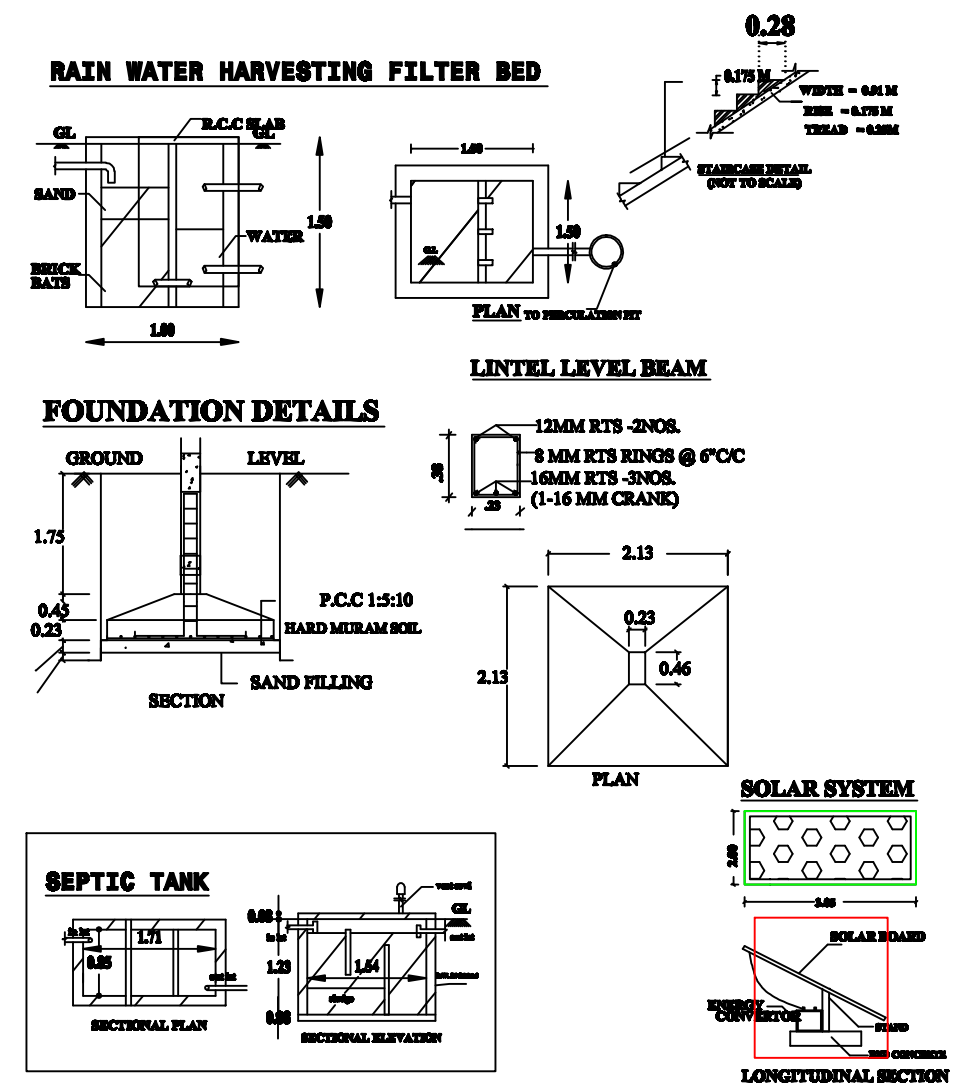
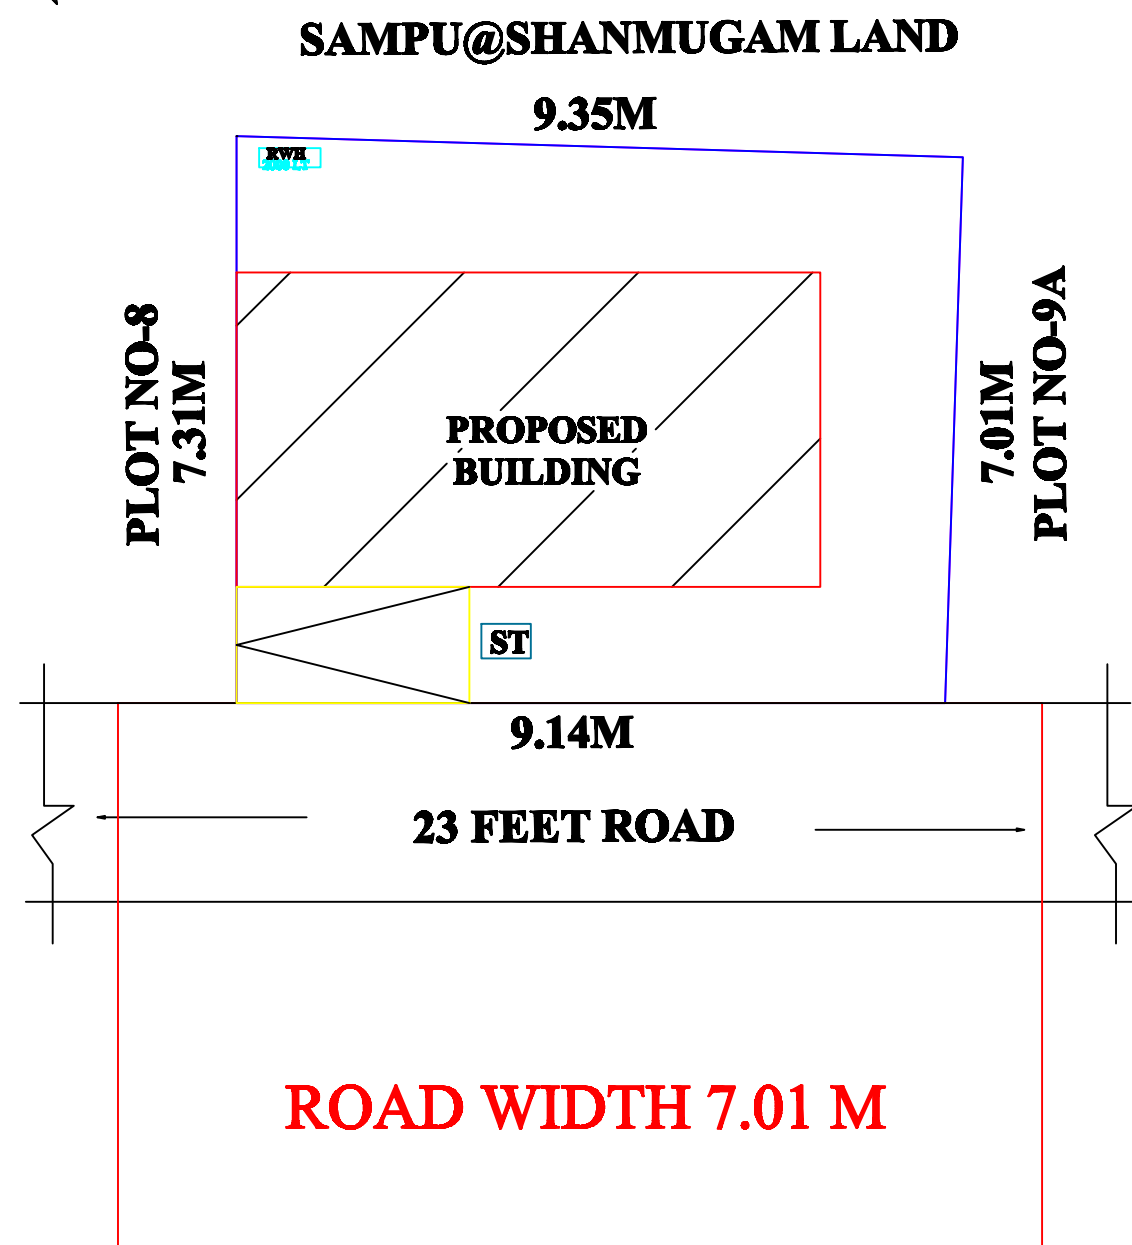
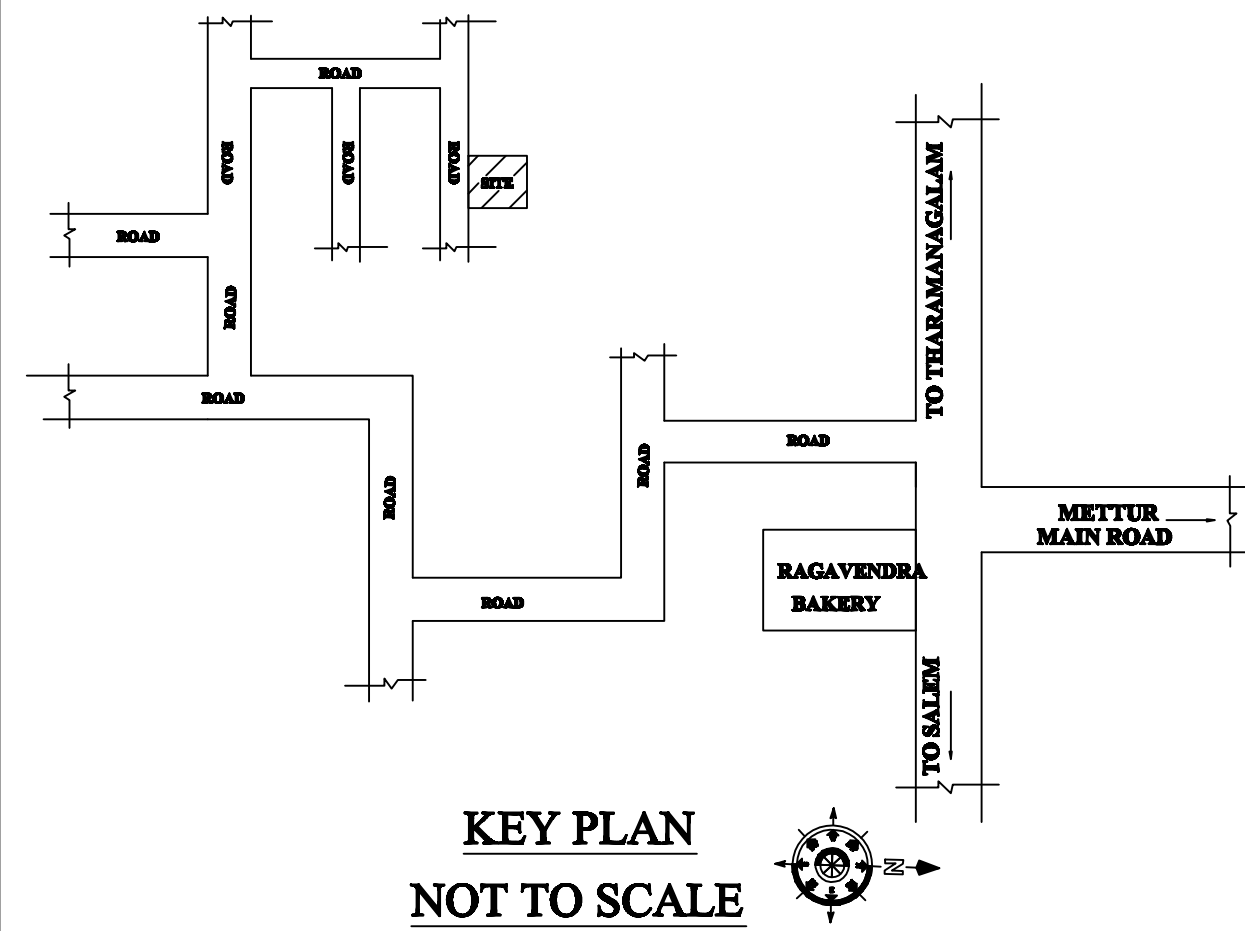
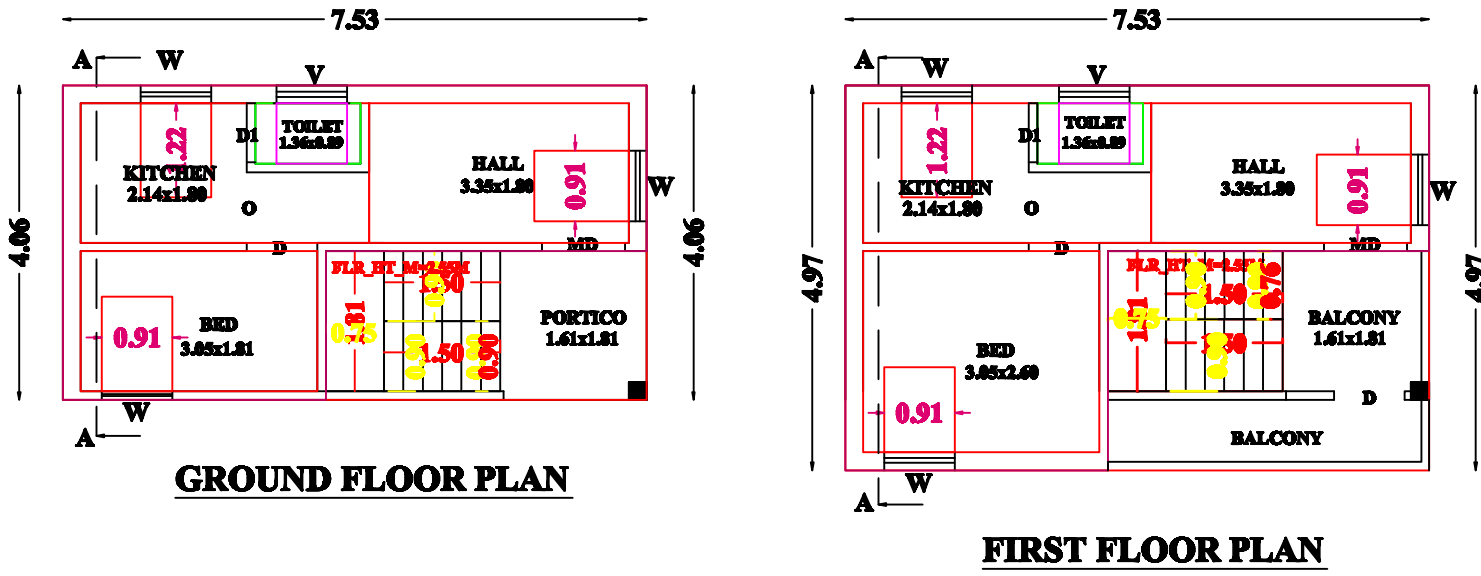


PLAN SHOWING THE PROPOSED CONSTRUCTION OF R.C.C TERRACED ROOF RESIDENTIAL BUILDING IN OLD S.NO-117/21A1A1A1,
NEW S.NO- 117/41, "SRINIVASA PRABU NAGAR", PLOT NO-9, OMALUR VILLAGE, KOTTAIMARIAMANKOVIL PANCHAYATH,
OMALUR TALUK, SALEM DISTRICT.

NAME OF THE APPLICANT : Mr.P.BALUSAMY S/o Mr.PONNUSAMY

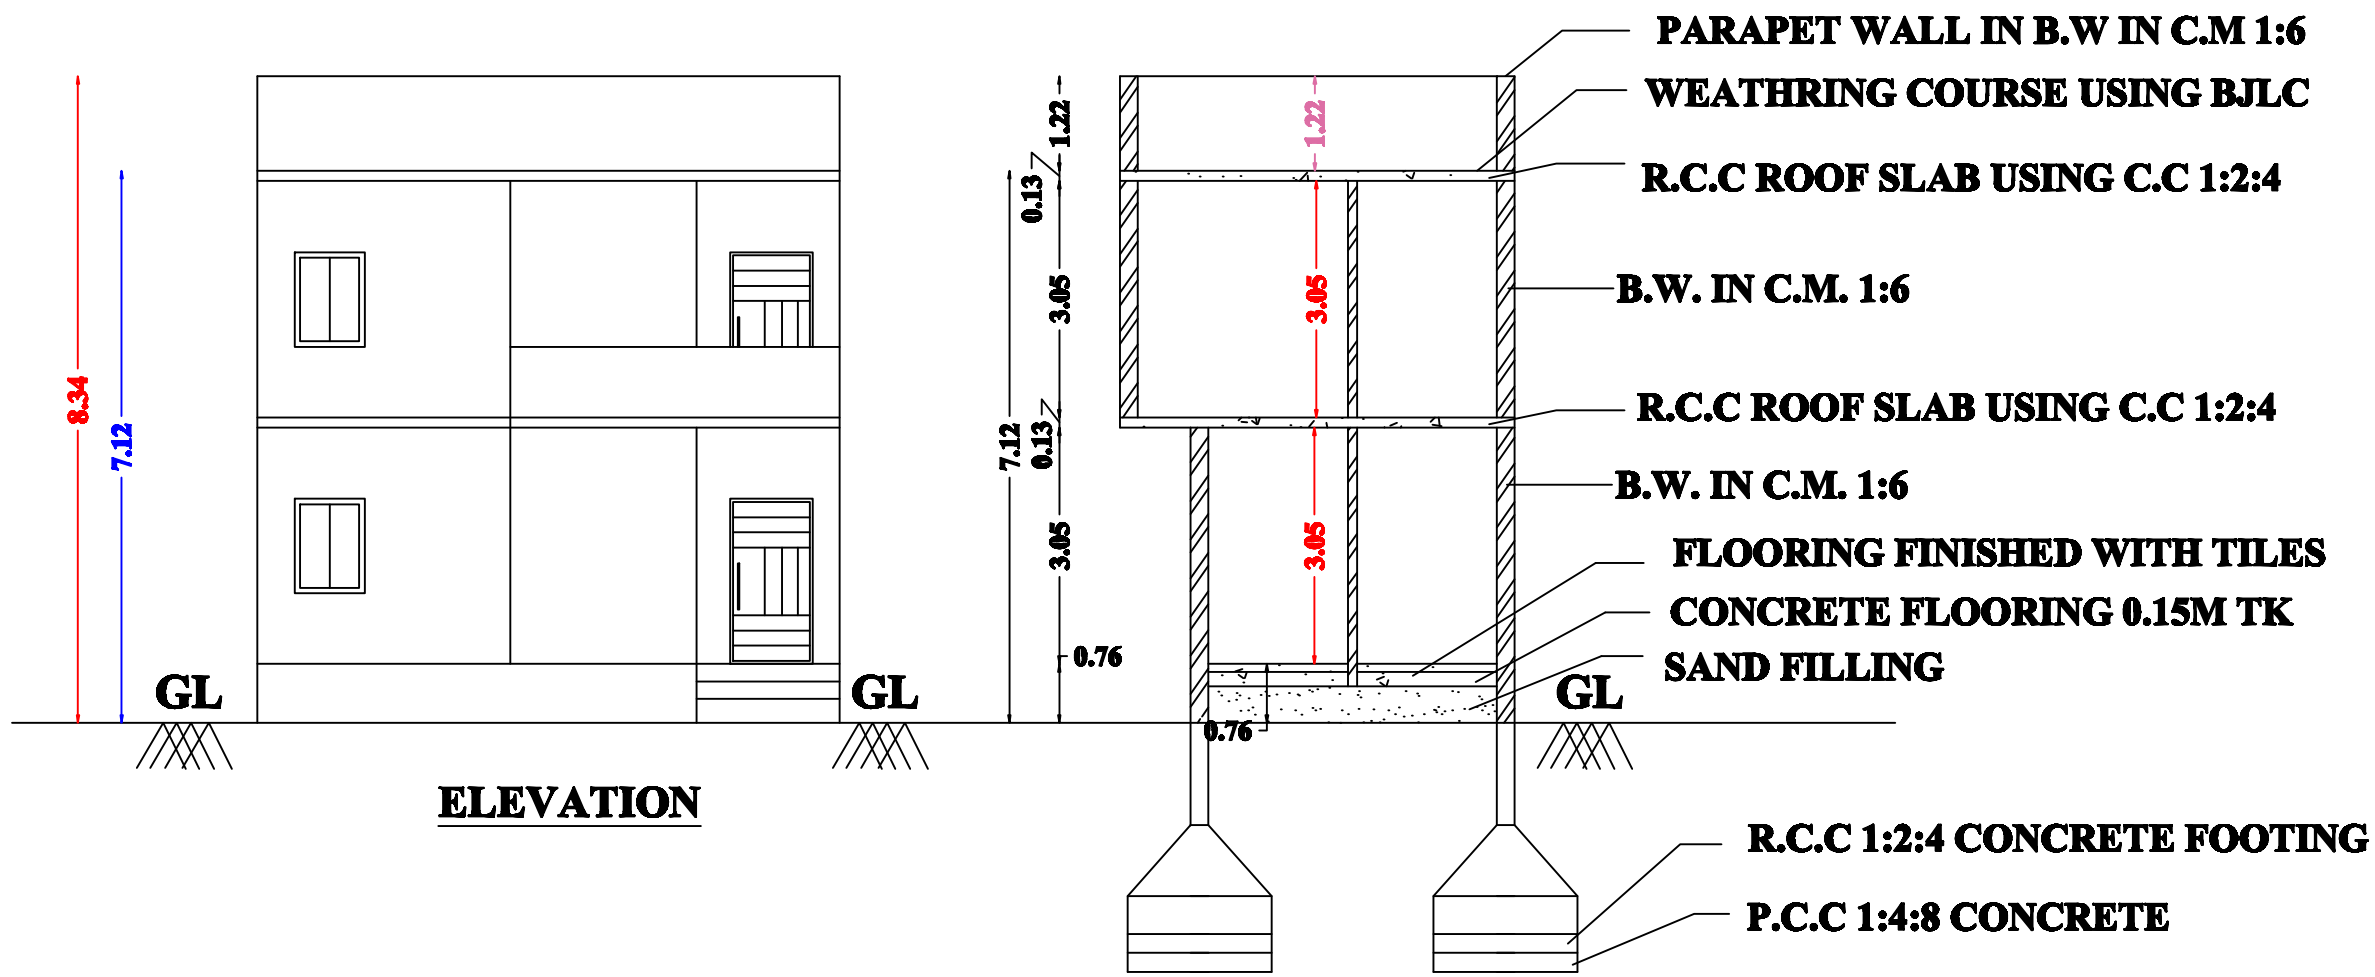

JOINERIES DETAILS

MAIN DOOR	MD	3'6"x7'0"	1.07x2.13
DOOR	D1	2'6"x7'0"	0.75x2.13
DOOR	D	3'0"x7'0"	0.91x2.13
OPEN	O	3'0"x7'0"	0.91x2.13
WINDOW	W	3'0"x4'0"	0.91x1.22
VENTILATOR	V	3'0"x2'6"	0.91x0.76

AREA DETAILS

AREA OF THE SITE	715.00	sft	66.42	sqm
GROUND FLOOR AREA	328.62	sft	30.53	sqm
FIRST FLOOR AREA	402.35	sft	37.38	sqm
TOTAL AREA	730.97	sft	67.91	sqm
OPEN AREA	386.38	sft	35.89	sqm

FSI - $\frac{328.62}{715.00}$ - 0.45

PLOT COVERAGE - 45.96%

ALL DIMENSIONS ARE IN METER, SCALE 1:100

SITE BOUNDARY SHOWN IN GREEN PROPOSED
CONSTRUCTION SHOWN IN RED
EXISTING ROAD SHOWN IN YELLOW

APPLICANT

P. Balusamy

ENGINEER

Er. M. PRADEEP, B.E.,
EXCELLENT PLANNERS
2/196, Nadar Street,
Maramangalathupatti,
SALEM - 30. Cell: 9524042372
LBS Reg No: 044/LS/2024/00370