

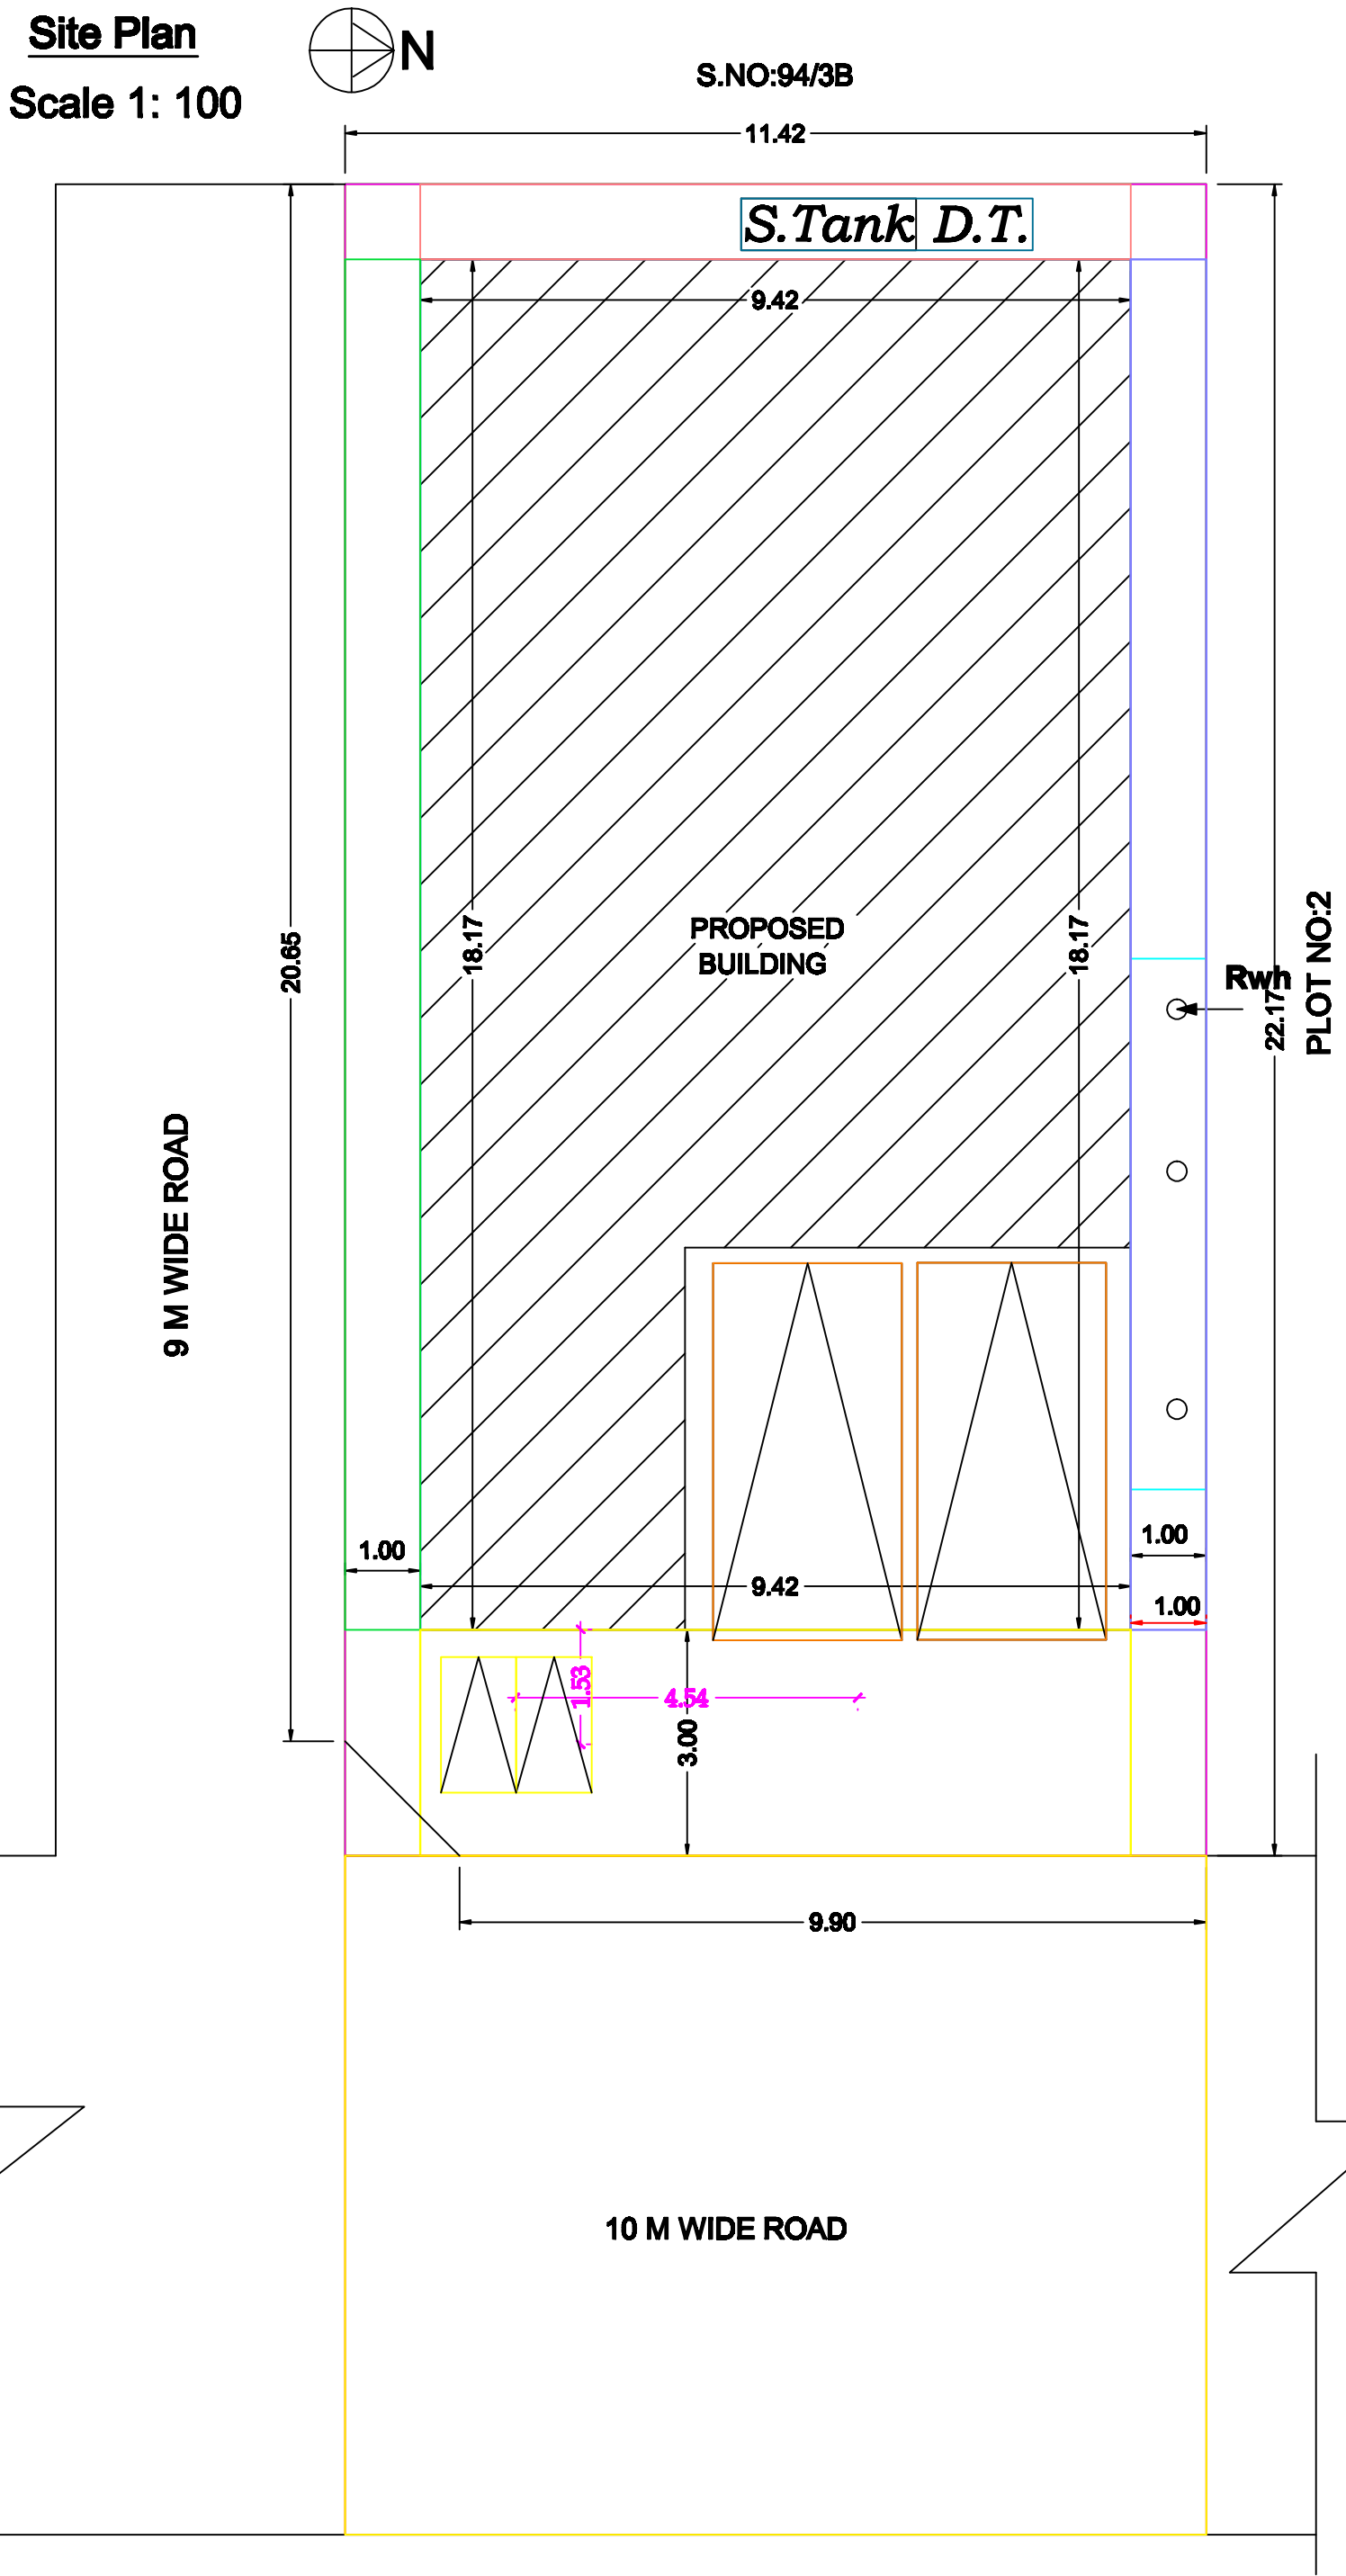
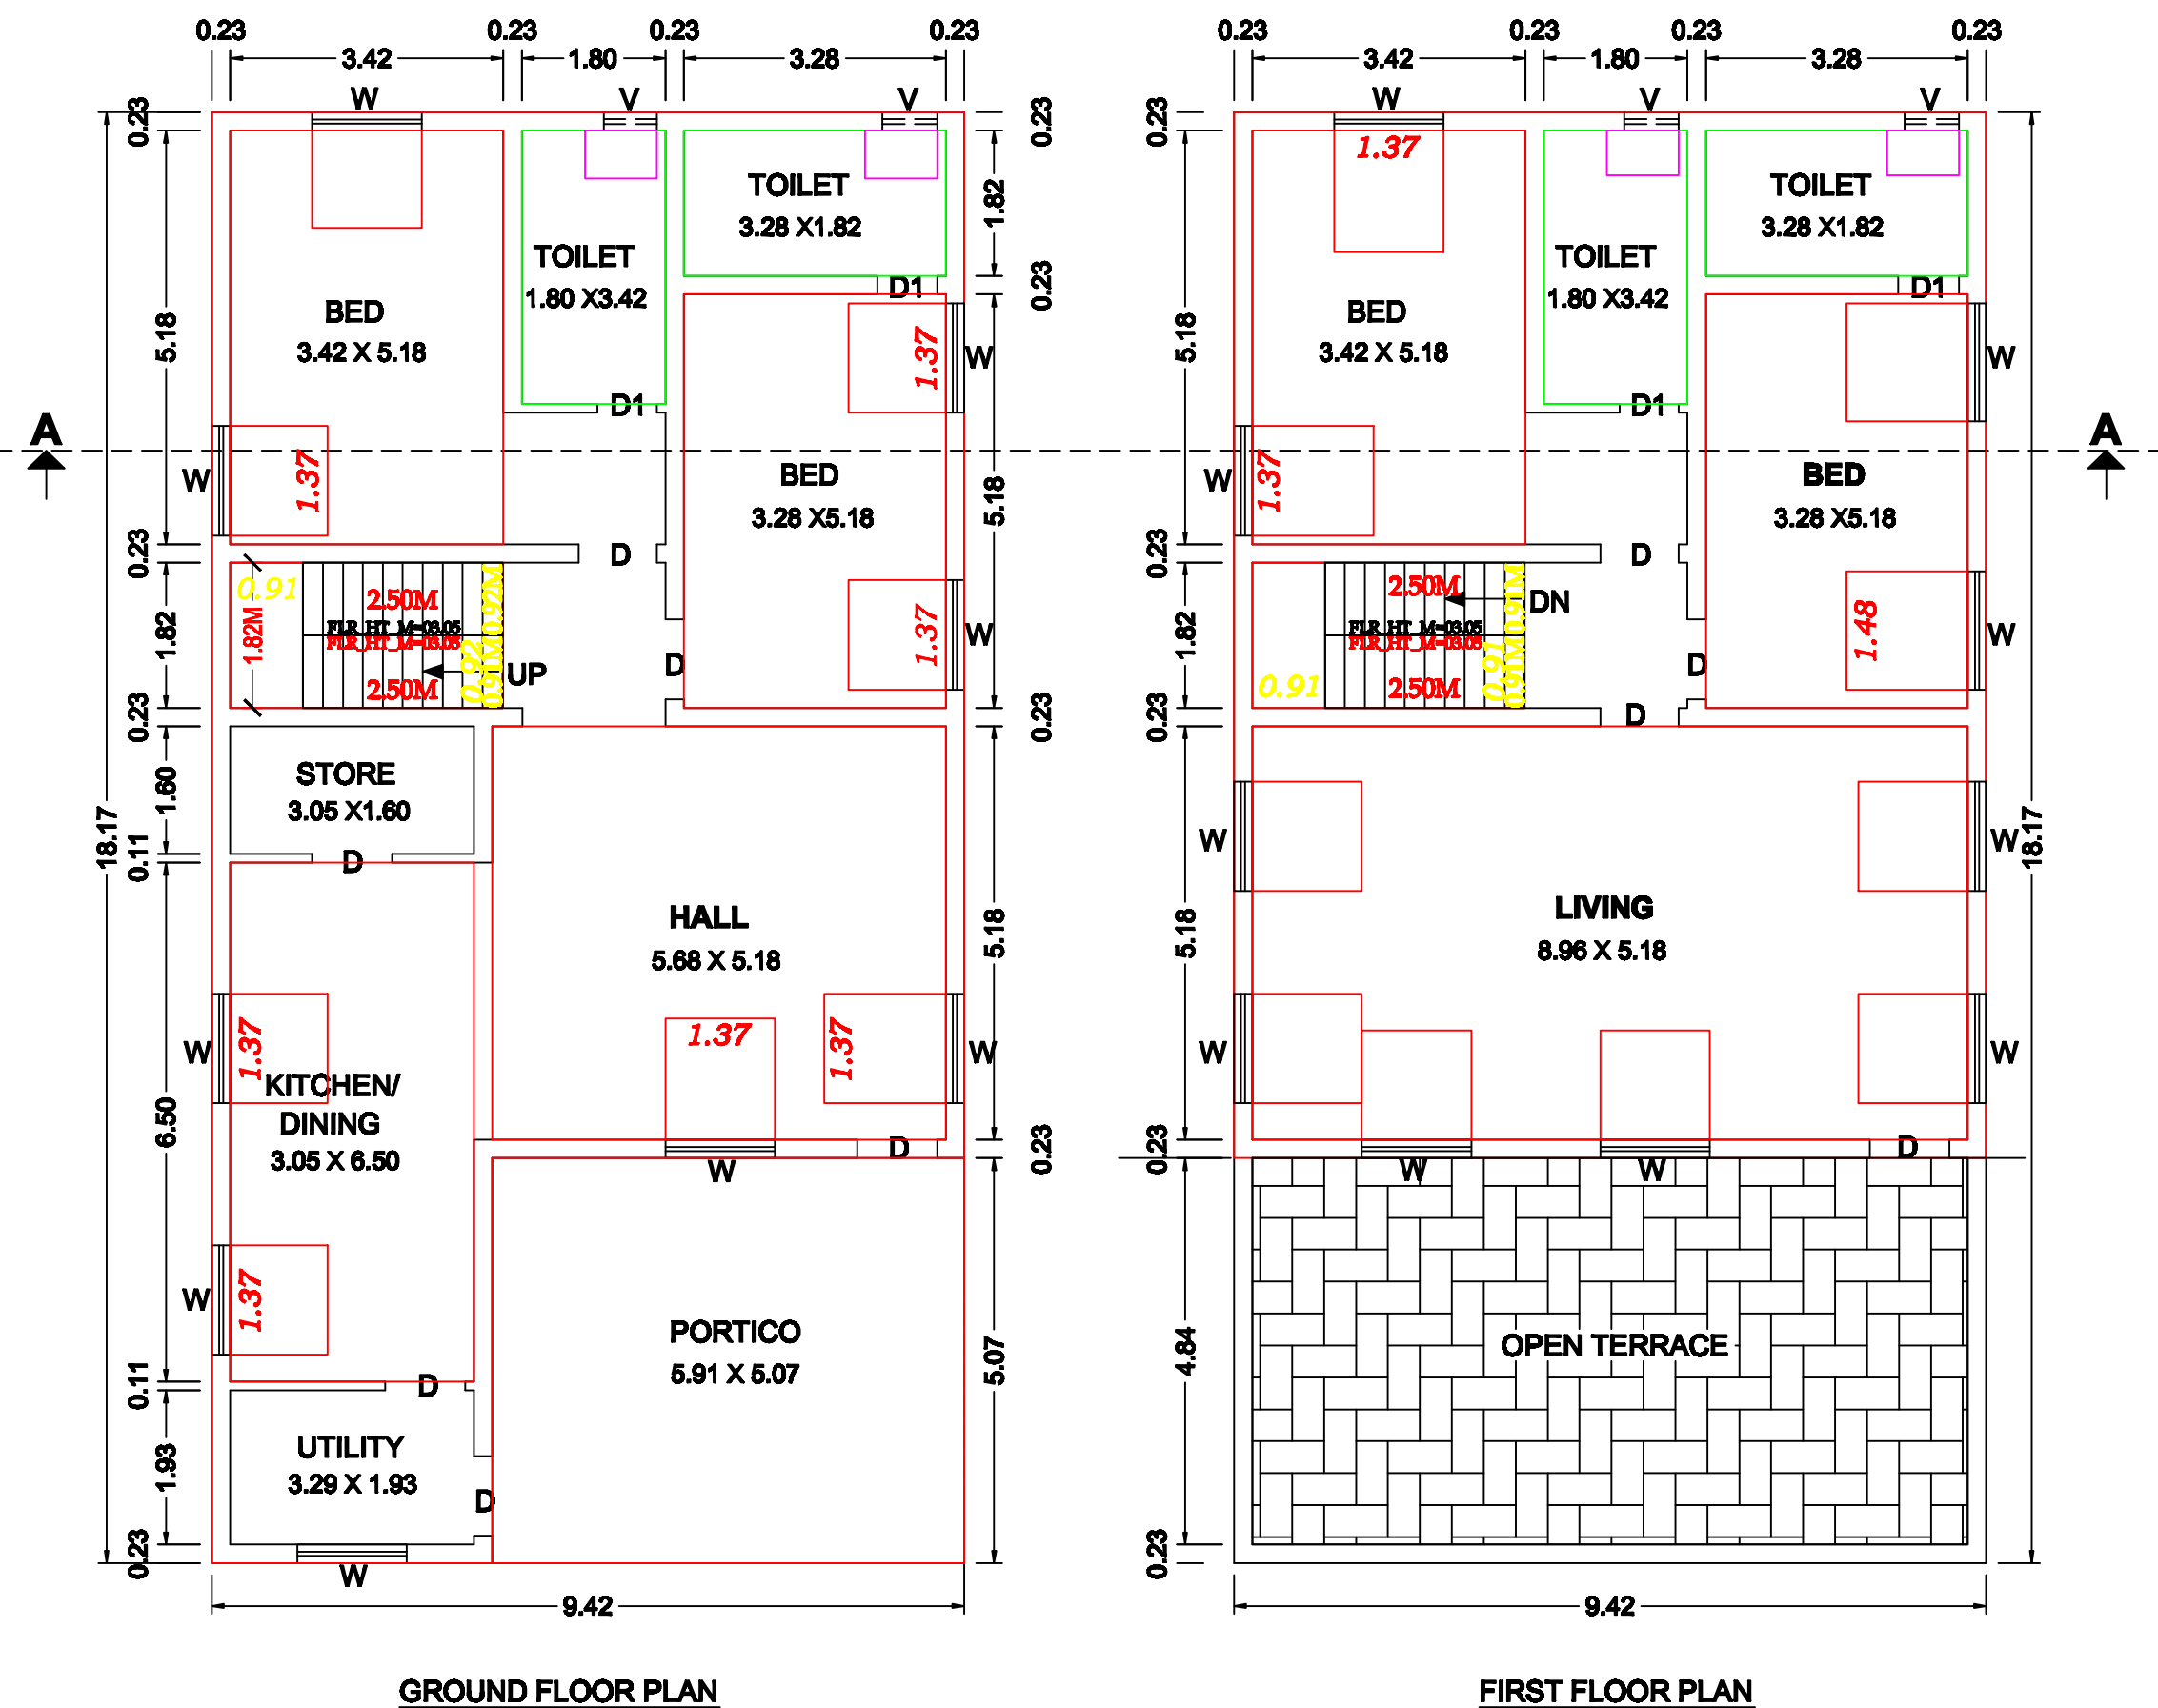


PLAN SHOWING THE PROPOSED CONSTRUCTION OF GROUND & FIRST FLOOR PLAN OF R.C.C TERRACED ROOF BUILDING FOR RESIDENTIAL BUILDING IN PLOT NO: 3, S.NO:94/3A1A1, 94/3A1A3 & 94/4A1, V.M.K ANNEX - II, AT MASINAICKENPATTI VILLAGE & PANCHAYAT, AYOTHIAPATTINAM UNION, VAZHAPADI TALUK, SALEM DISTRICT .(APPROVAL LAYOUT NO: 2843 / 2021 தி3)

APPLICANT : Mrs.P.K.JAYASUTHA W/O.Mr.KUMARASAMY.

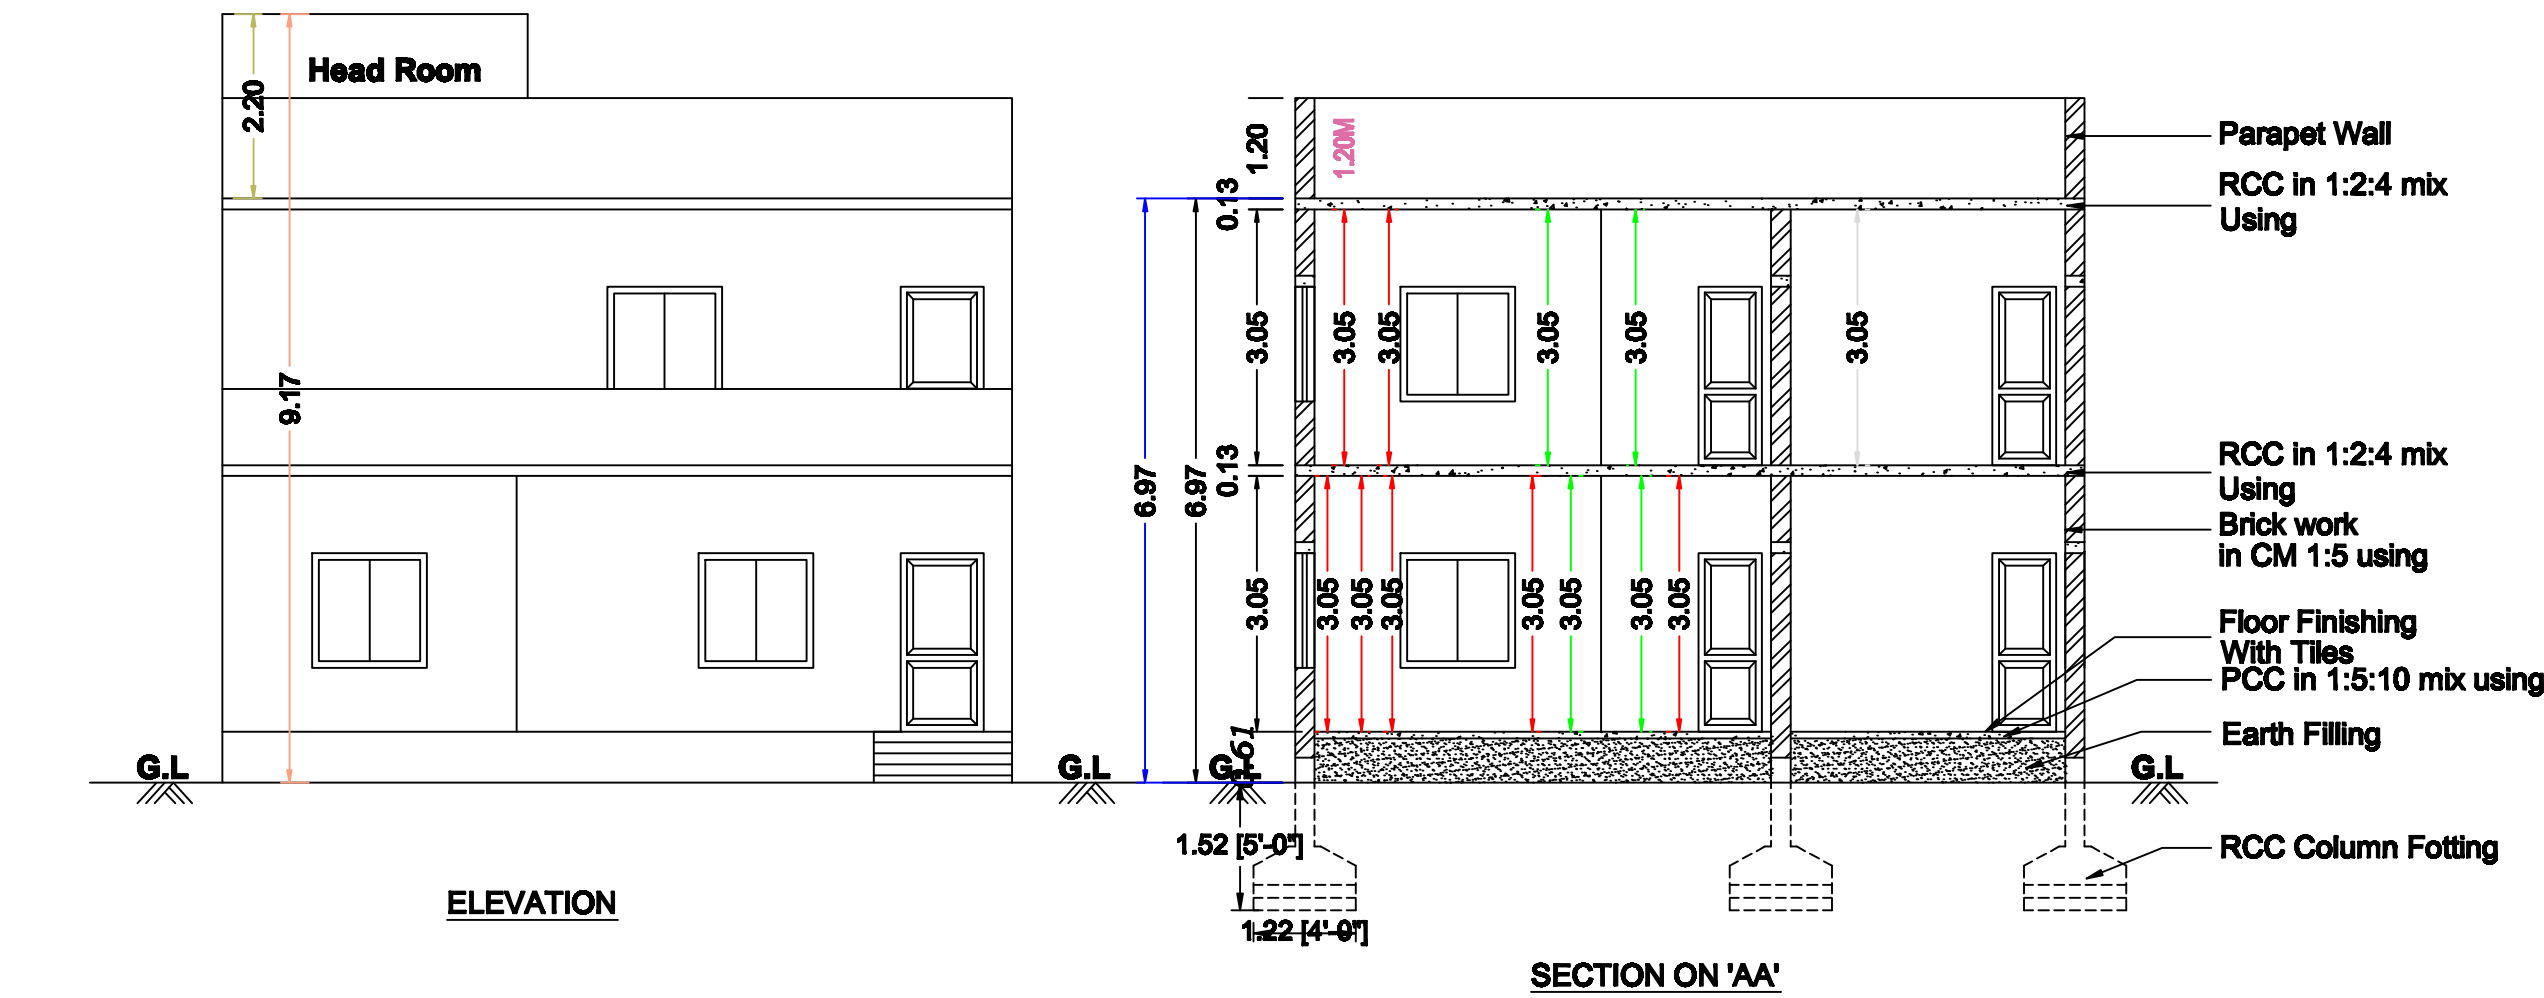

Key Plan
Not to Scale

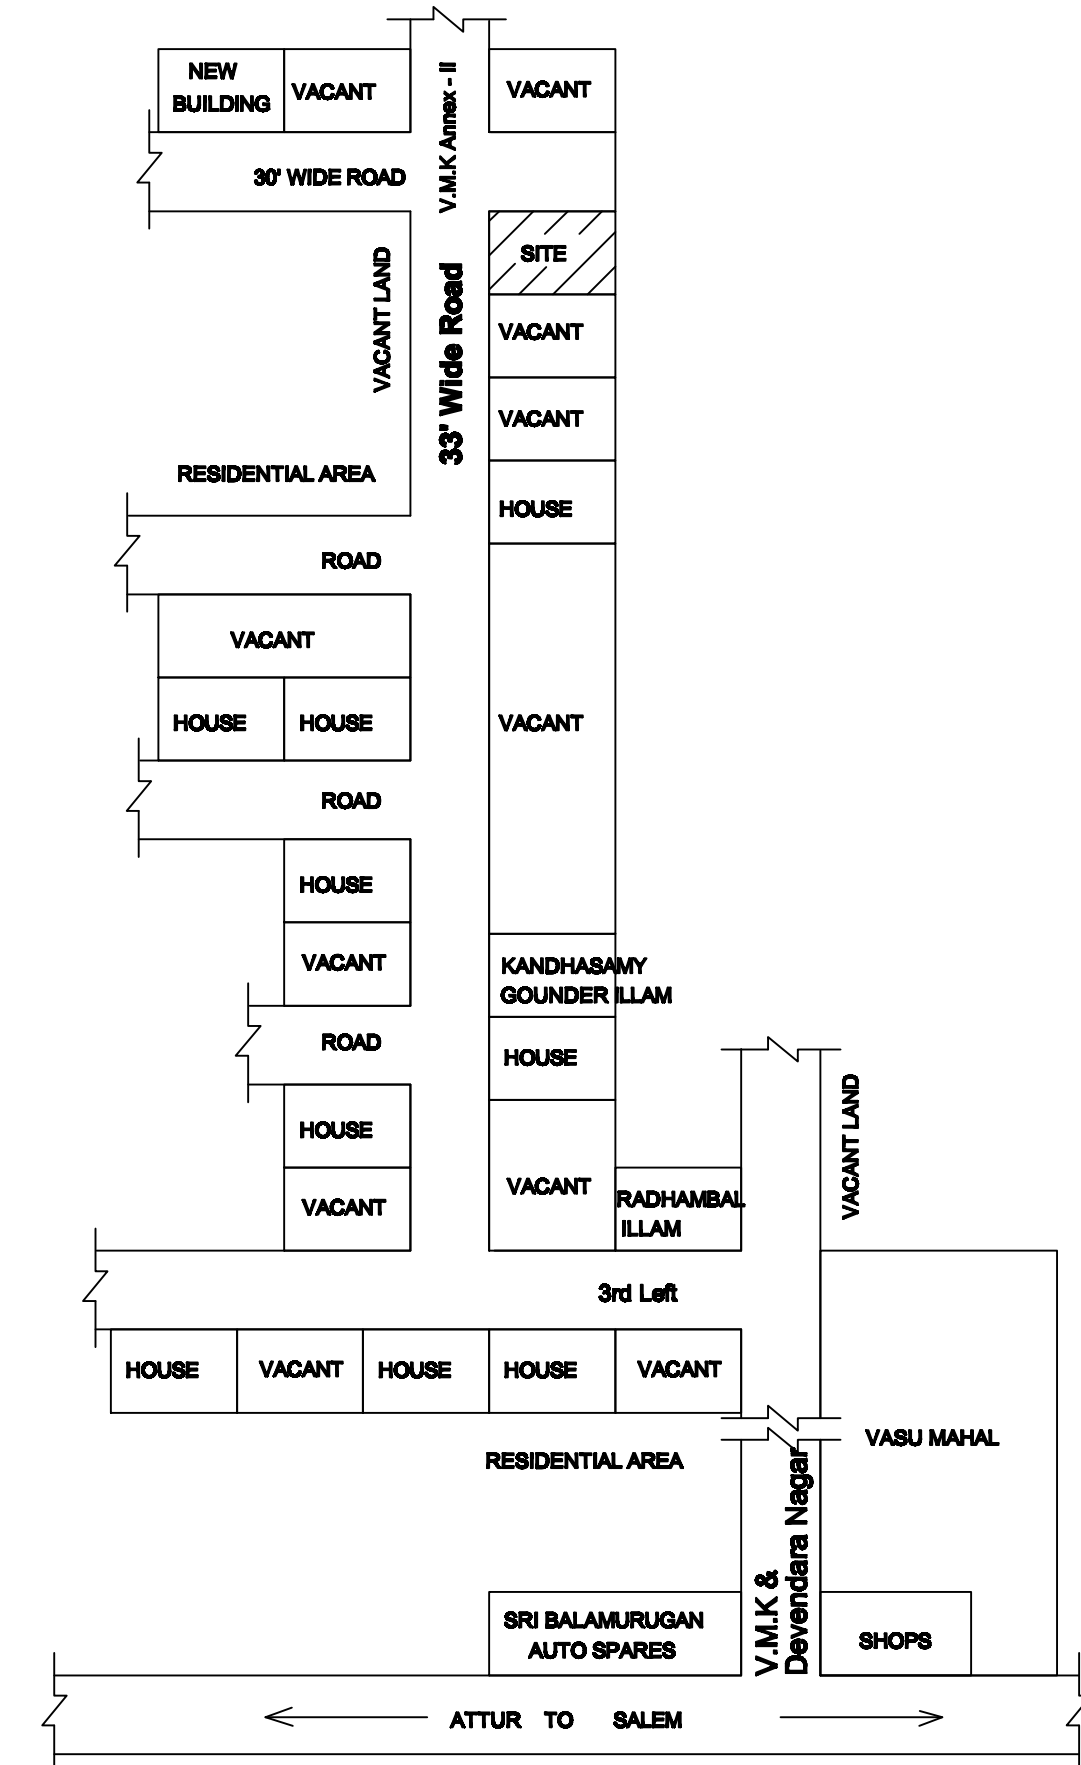

JOINARY DETAILS:

DOOR	3'3" x 7'0"	1.00 x 2.13
DOOR-1	2'6" x 7'0"	0.76 x 2.13
WINDOW	4'6" x 4'6"	1.37 x 1.37
VENTILATORE	3'0" x 2'0"	0.91 x 0.61

Area Details:	Sft	Sqm
AREA OF THE SITE :	2715.50	252.27
AREA OF THE G.F :	1842.36	171.16
AREA OF THE F.F :	1328.30	123.40
TOTAL AREA :	3170.66	294.56
AREA OF THE OPEN :	873.14	81.11

ENGINEER:

[Signature]


MURUGA BUILDERS
Er.C.BALAKRISHNAN,D.C.E.,
Licenced Building Surveyor
19,2nd Ward, Saravana Nagar,
Kannankurichi Salem-8.
Cell No:9952611142

APPLICANT :


[Signature]

Mrs.P.K.JAYASUTHA


SEPTIC TANK DETAIL

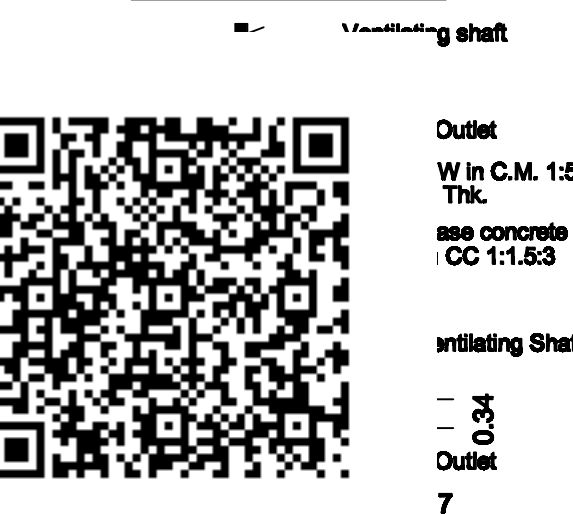


STAIR CASE DETAILS

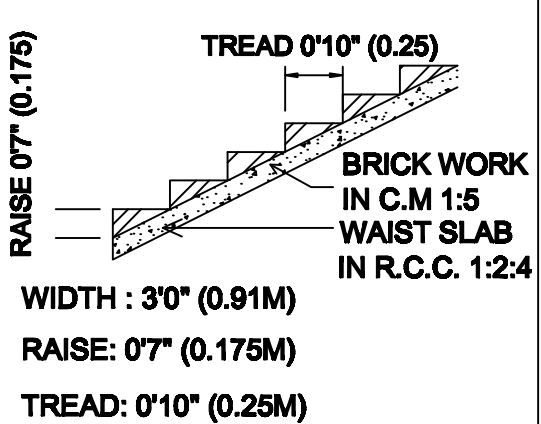

Water Tank 500 Lit Capacity

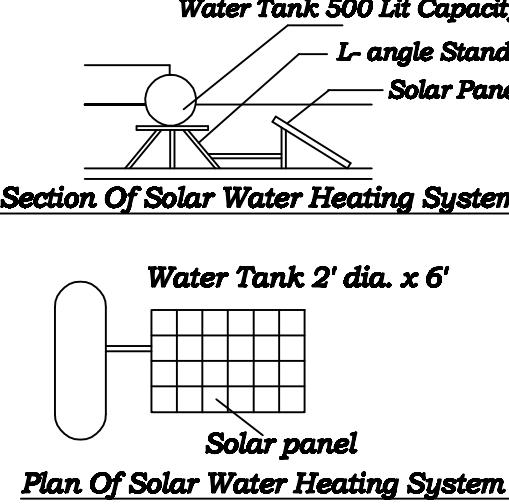

DETAILED PLAN OF RAINWATER PERCOLATION PEBBLE BED

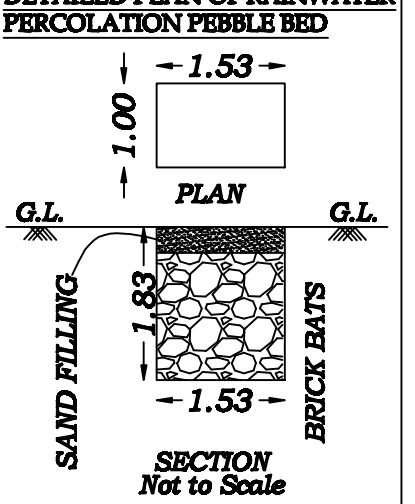

COMPOUND WALL DETAIL

