
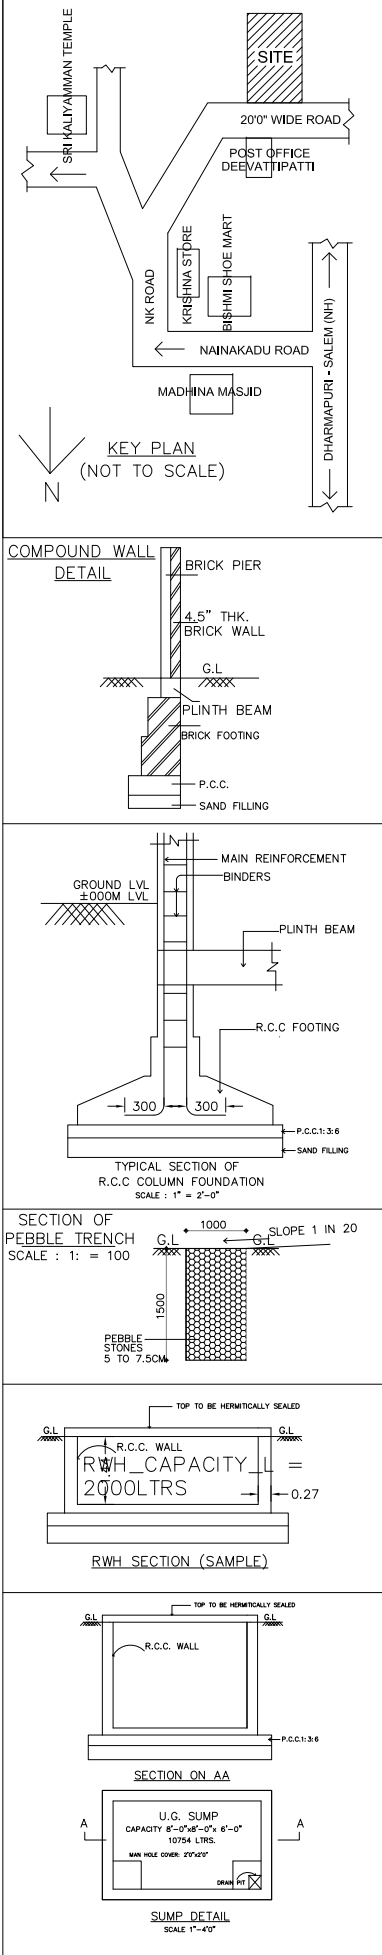


PLAN SHOWING THE PROPOSED CONSTRUCTION OF GROUND FLOOR & FIRST FLOOR R.C.C TERRACED ROOF RESIDENTIAL BUILDING IN NEW.SF.NO:76/5A1(OLD.SF.NO:76/4),PATTA.NO:1017,DEEVATTIPATTI (VIL & PANCHAYAT),KADAYAMPATTI(TK),SALEM(DT).

APPLICANT : Mrs.M.MANIMEGALAI W/O Mr.MANI.

OFFICE USE ONLY:-

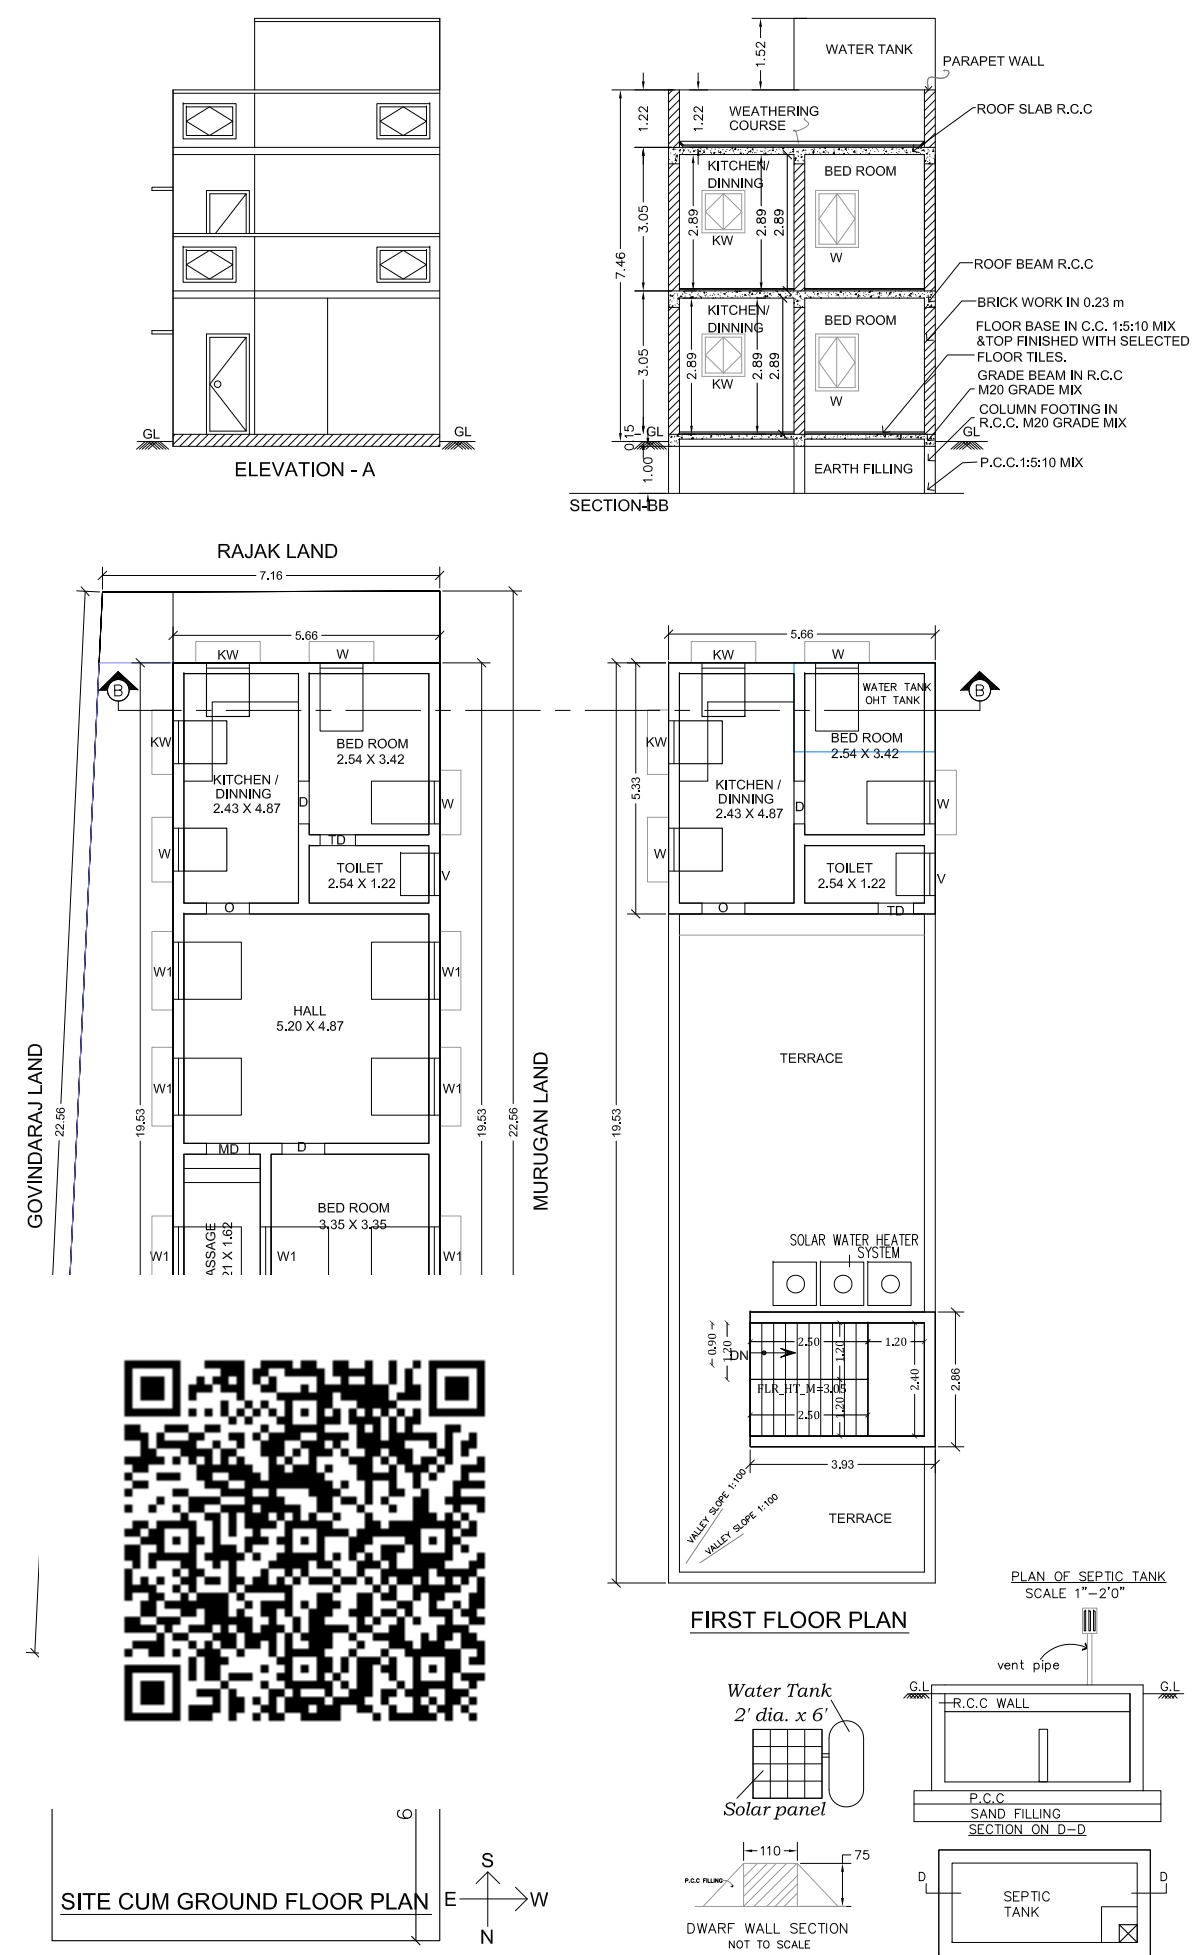

AREA STATEMENT		SQ.FT	SQ.M
PLOT EXTENT AS PER SITE		1868.50	173.58
GROUND FLOOR AREA		1189.84	110.54
FIRST FLOOR AREA		445.73	41.40
OPEN AREA		678.66	63.04
TOTAL PROPOSED AREA		1635.57	151.95
SCHEDULE OF JOINERY			
TYPE	DESCRIPTION	SIZE IN FT	SIZE IN M
MD,D	DOOR	3'-0" X 7'-0"	0.91 X 2.13
TD	DOOR	2'-6" X 7'-0"	0.75 X 2.13
W	WINDOW	3'-0" X 4'-0"	0.91 X 1.21
W1	WINDOW	4'-0" X 4'-0"	1.21 X 1.21
V	VENTILATOR	3'-0" X 2'-0"	0.91 X 0.60
KW	KIT.WINDOW	3'-0" X 3'-0"	0.91 X 0.91
APPLICANT:-			
REGD.ENGINEER:-			