

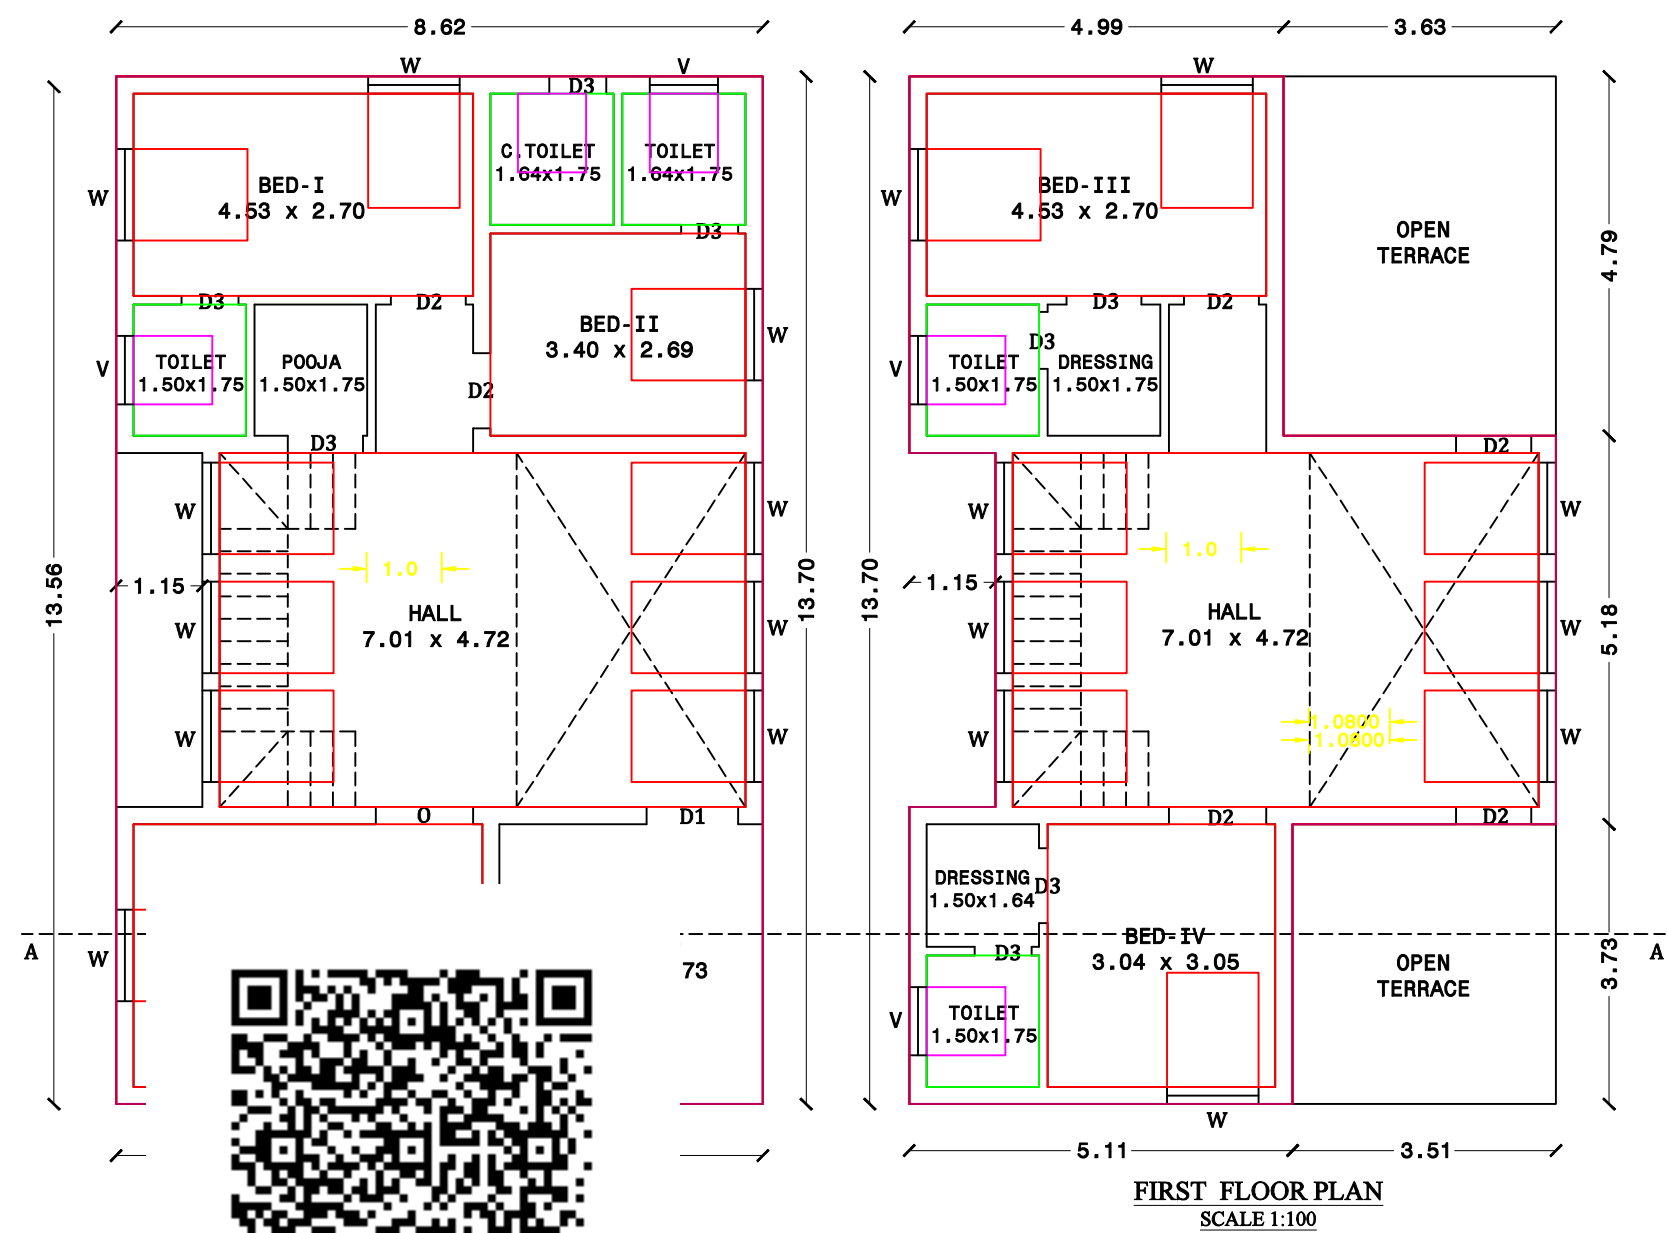
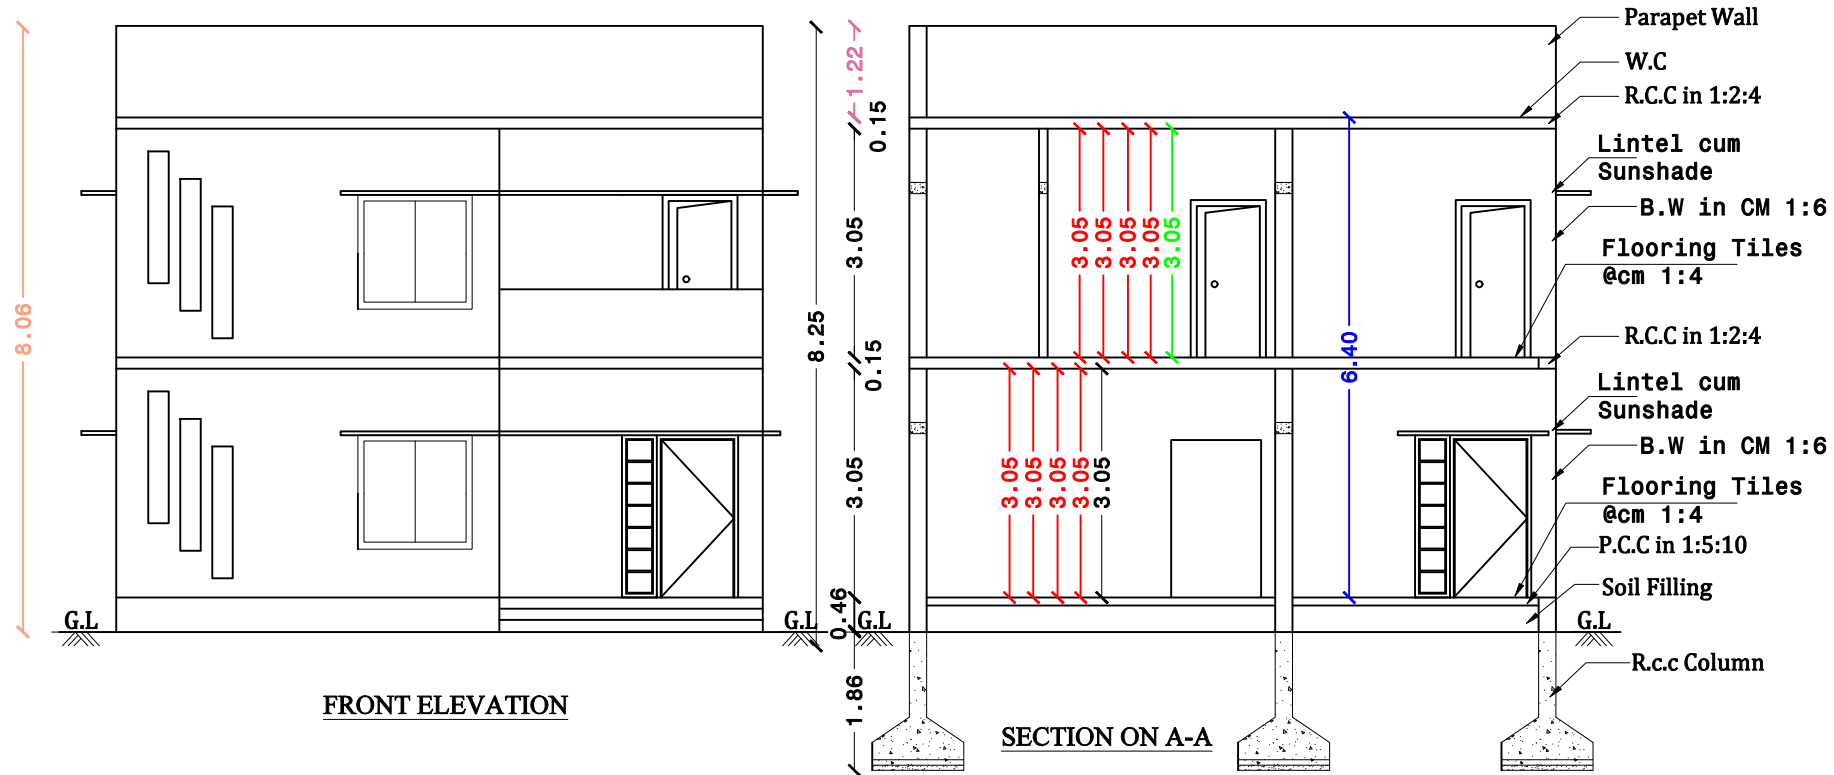
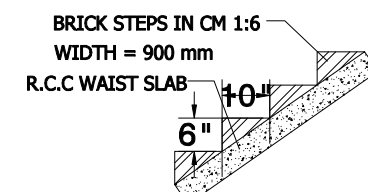


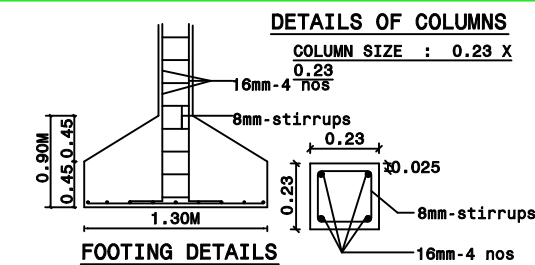


SITE PLAN:
(Scale-1:200)

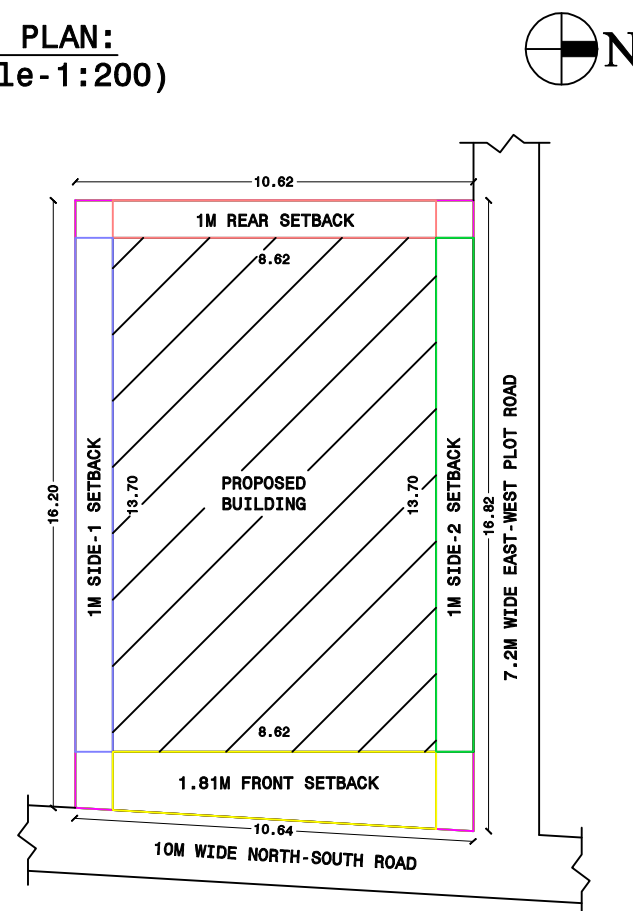


STAIRCASE DETAILS
(NOT TO SCALE)

TREAD	250mm
RISER	150mm
WIDTH	900mm

RAIN WATER HARVESTING

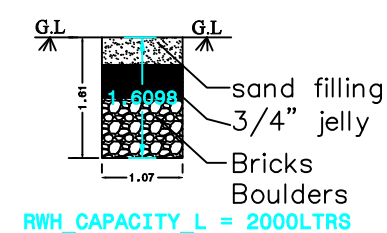

SEPTIC TANK DETAIL

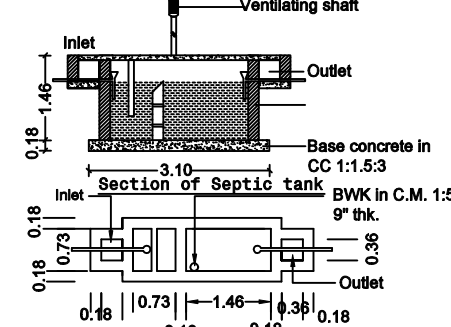

KEY PLAN:
Not to Scale

PLAN SHOWING THE PROPOSED CONSTRUCTION OF R.C.C TERRACED ROOF RESIDENTIAL BUILDING IN GROUND & FIRST FLOOR AT PATT A NO-2130, S.No- 36/20 & 36/47, SLPA APPROVED LAYOUT NO: 25 /2022, PLOT NO: 27, COCO VILLA II, MALLAMOOPAMPATTY VILLAGE PANCHAYAT, SALEM WEST TALUK, SALEM DISTRICT.

APPLICANT : Mr.M.VIGNESH,
S/o.Mr.MANOHAR.

JOINERY DETAILS :-

DESCRIPTION	SIZE IN M
DOOR - D1	1.00 X 2.13
DOOR - D2	0.91 X 2.13
DOOR - D3	0.76 X 2.13
WINDOW - W	1.22 X 1.52
OPEN - O	0.91 X 2.13
VENTILATOR-V	0.91 X 0.76

AREA DETAILS

PARTICULARS	SQ.FT	SQ.MT
AREA OF SITE (AS PER DEED)	1886.00	175.21
AREA OF PRO.BUILDING (G.F)	1271.00	118.09
AREA OF PRO.BUILDING (F.F)	884.00	82.19
TOTAL FLOOR AREA	2155.00	200.28
AREA OF OPEN SPACE	615.00	57.12

OFFICE USE:

APPLICANT :

ENGINEER :

Er.K.PANNEERSELVAM.,M.E.,
REGISTERED ENGINEER SCMC:307/19-26
REGISTERED ENGINEER SLPA:001/19-24
KPS CONSTRUCTIONS
209/103, VEERANAM MAIN ROAD,
PONNAMMAPET, SALEM - 636001 .
Cell : 99941 41260, 99437 34405.