


**PLAN SHOWING THE PROPOSED CONSTRUCTION OF R.C.C TERRACED ROOF RESIDENTIAL GROUND FLOOR
BUILDING INS.F NO: 540/9,PATTA NO:2969,FOUR ROADS,AYYAMPUDHUR POST,SINGIRIPATTI VILLAGE PANCHAYAT,
KOLATHUR PANCHAYAT UNION , METTUR TALUK, SALEM DISTRICT.
APPLICANT : MR.P.SIRANCHEEVI S/O MR. PARTHIBAN .**

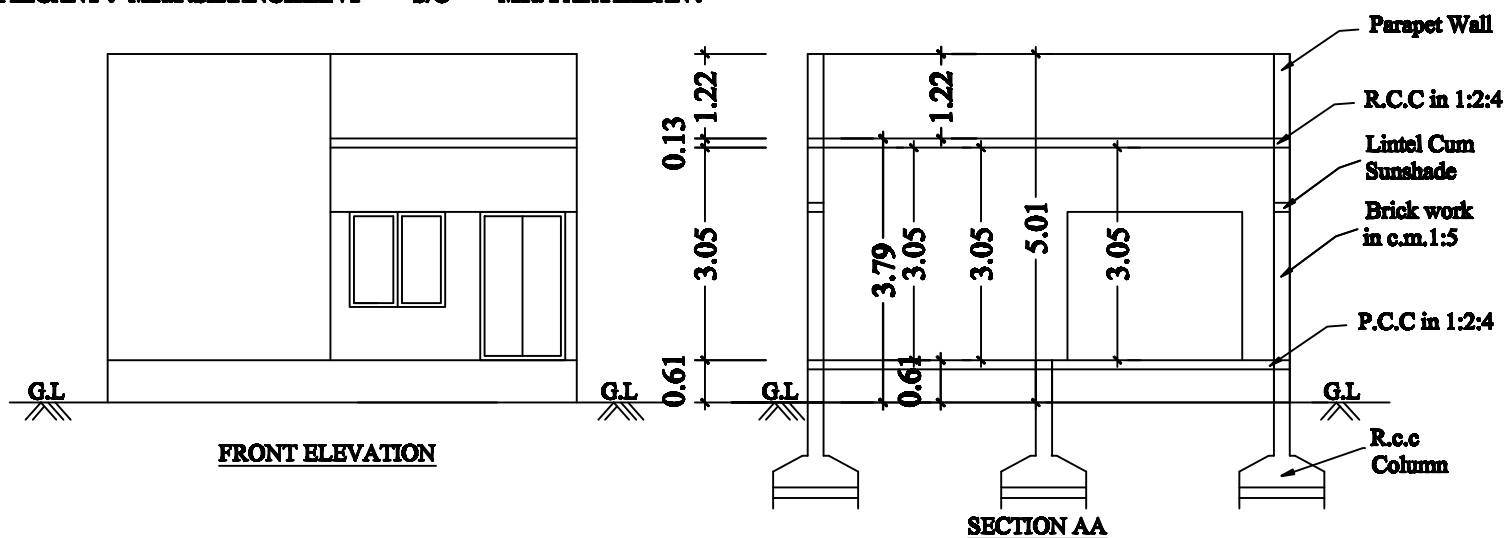

<u>JOINERY DETAILS:</u>		
MAIN DOOR	4'0" X 7'0"	1.22 X 2.13
DOOR	3'0" X 7'0"	0.91 X 2.13
DOOR 1	2'6" X 7'0"	0.76 X 2.13
WINDOW	4'6" X 4'0"	1.37 X 1.22
WINDOW-1	3'0" X 4'0"	0.91 X 1.22
VENTILATOR	3'0" X 2'0"	0.91 X 0.61

<u>AREA DETAILS:</u>	SQ.FT	SQ.M
AS PER DOCUMENT	6534.00	607.02
AS PER SITE	6549.03	608.42
AREA OF GROUND FLOOR	0778.70	072.34

TOTAL CONSTRUCTION AREA 0778.70 072.34

BOUNDARY SHOWN IN -



PROPOSED SHOWN IN -

ROAD SHOWN IN -

SCALE
ALL DIMENSIONS ARE IN METER
SCALE 1:100 OR 1"=8'0"

APPLICANT :

ENGINEER/LBS :

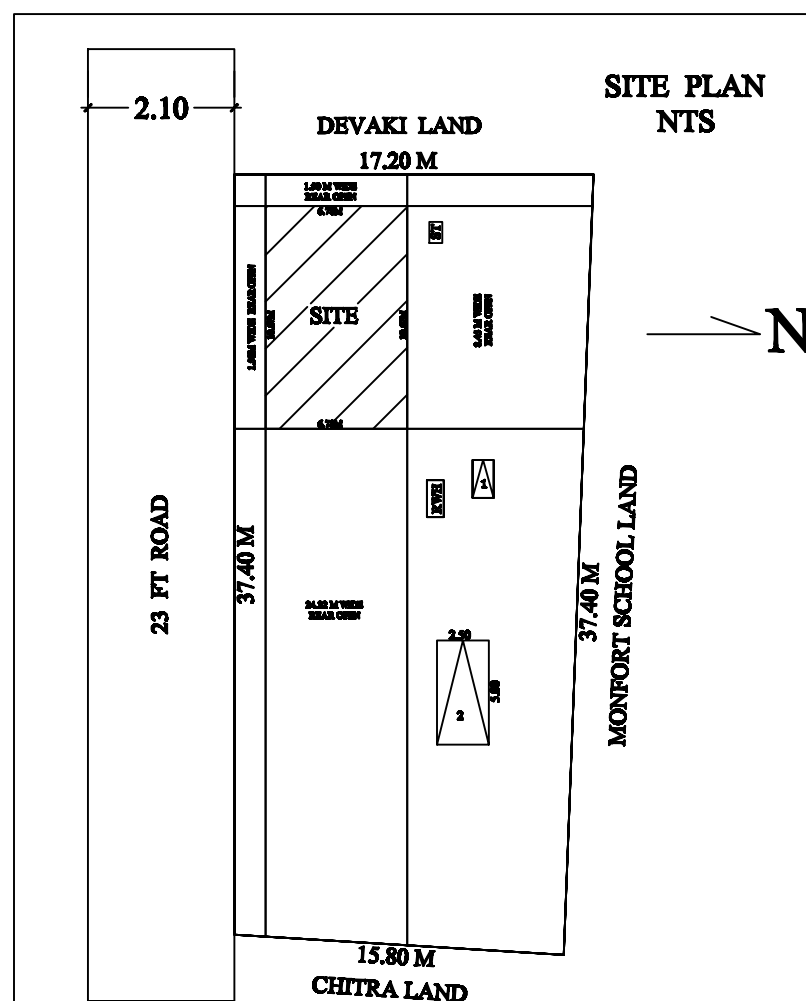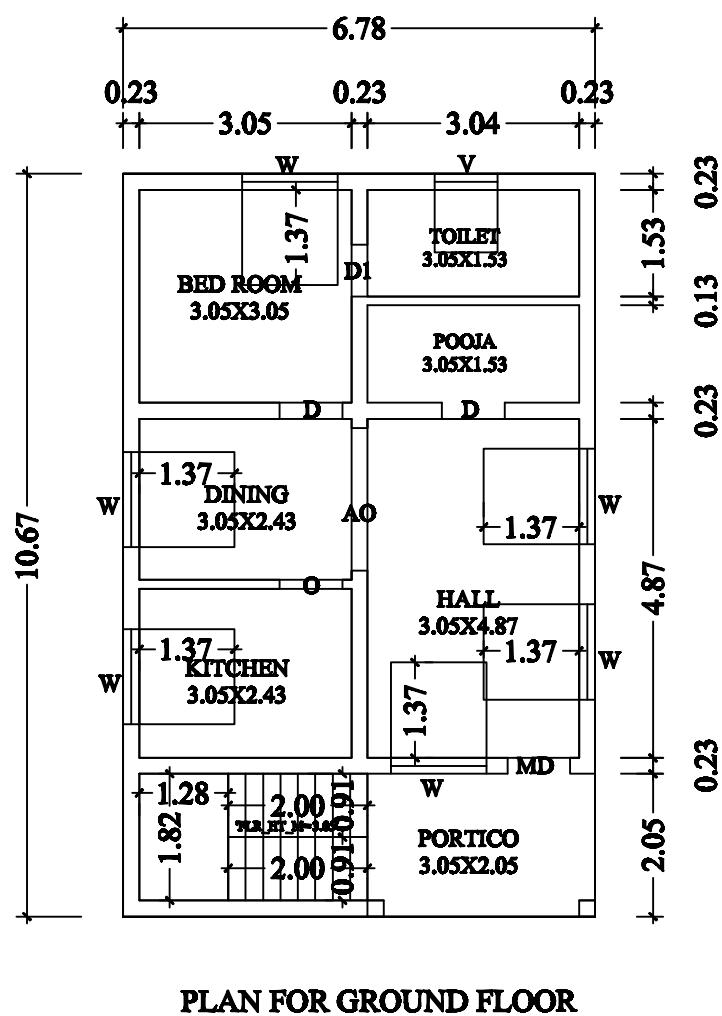

OFFICE US

