

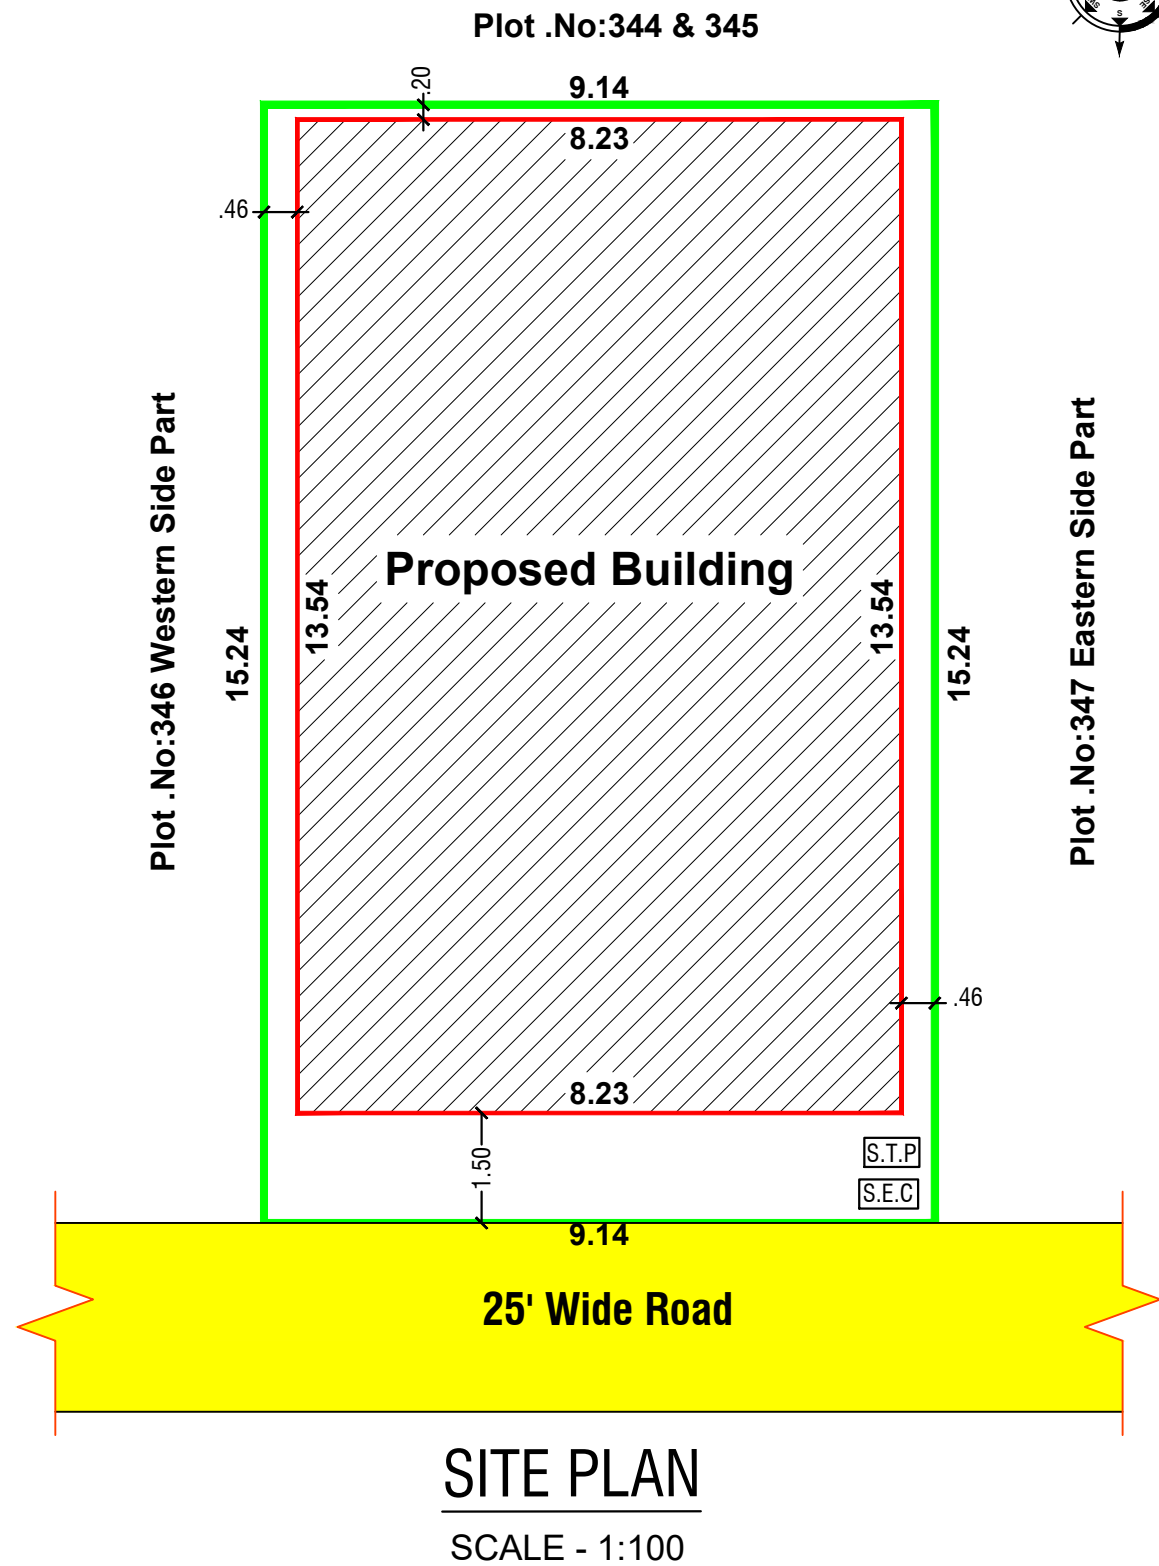
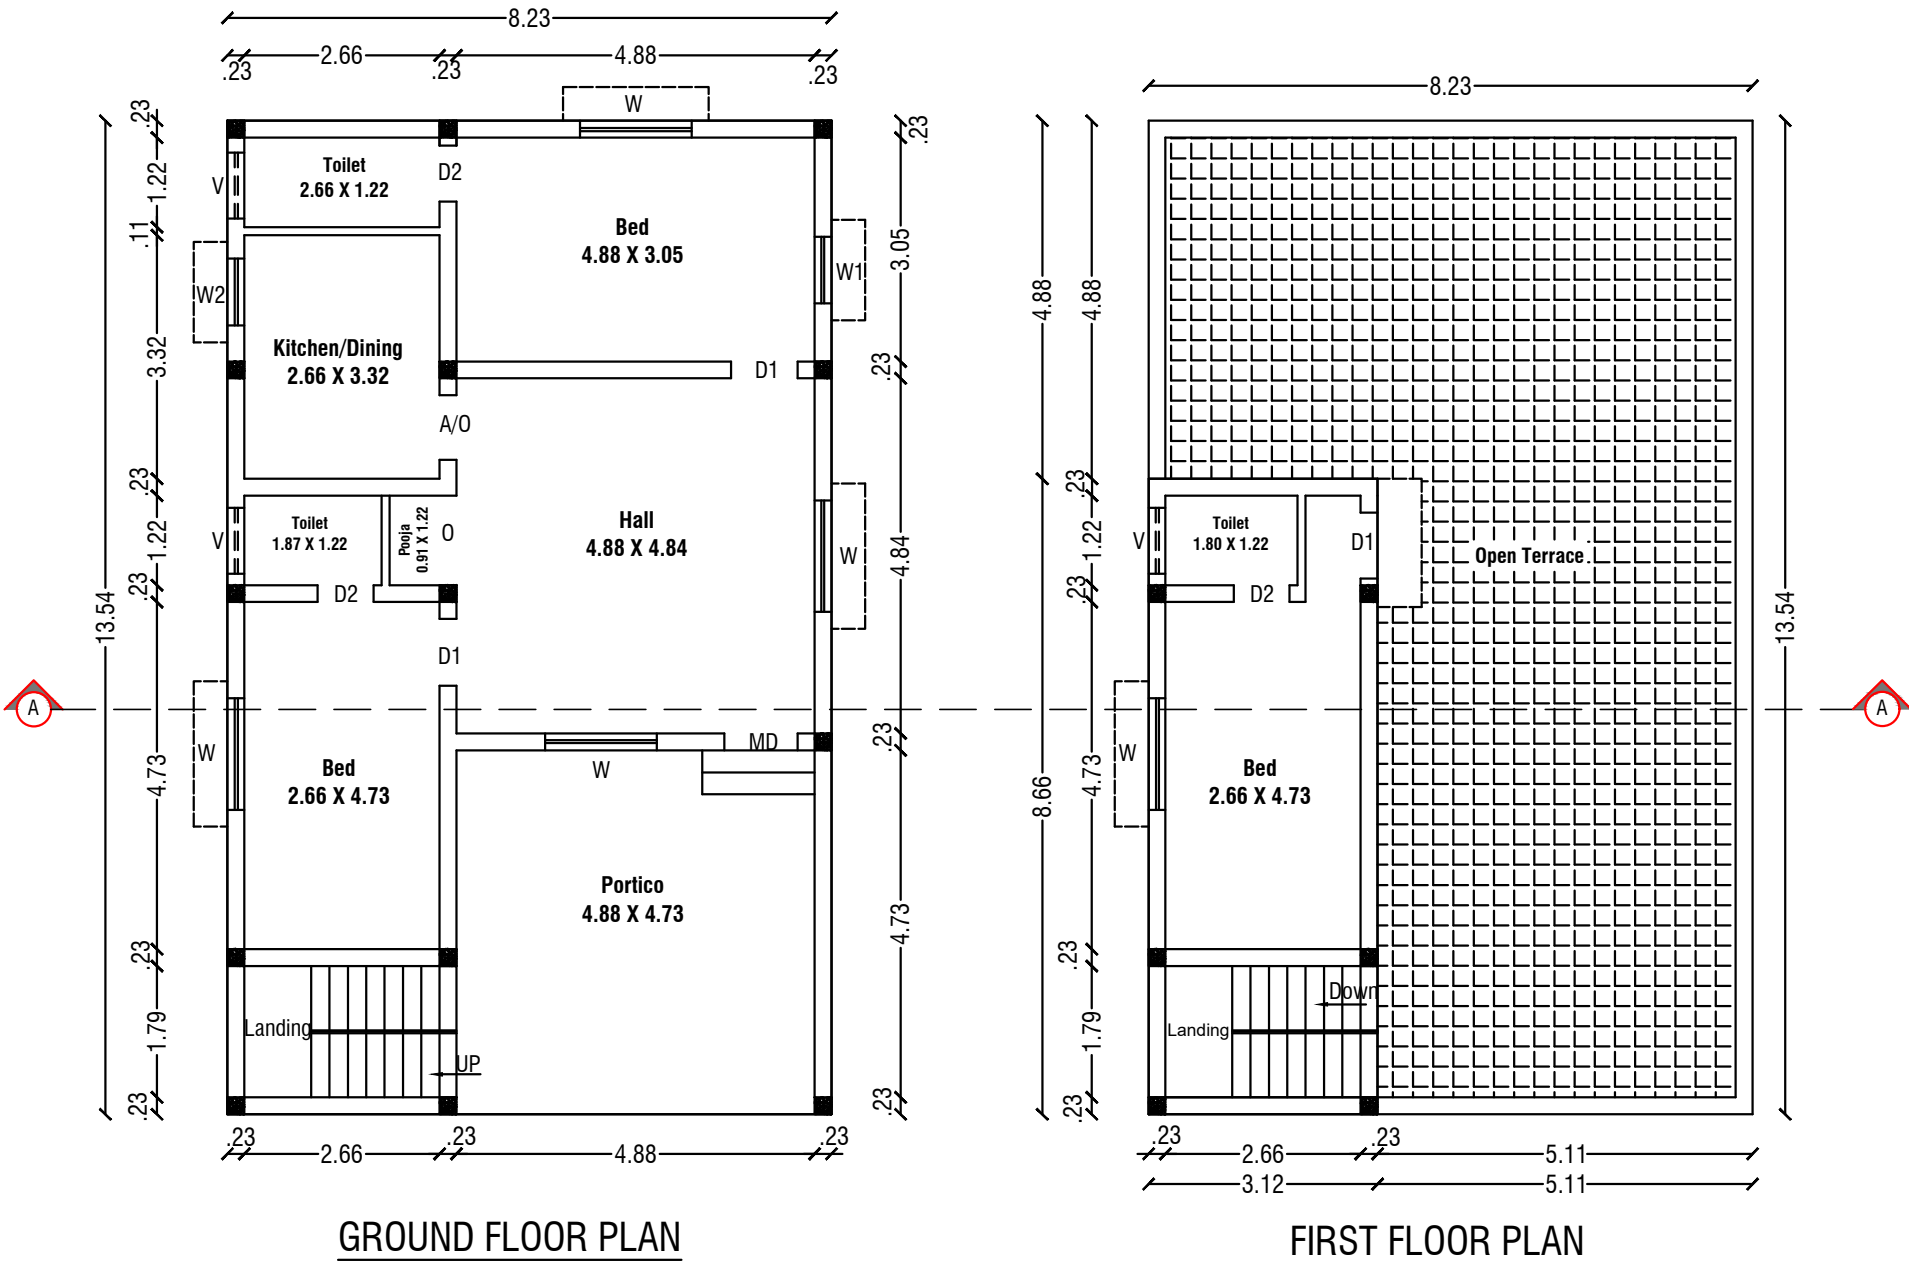
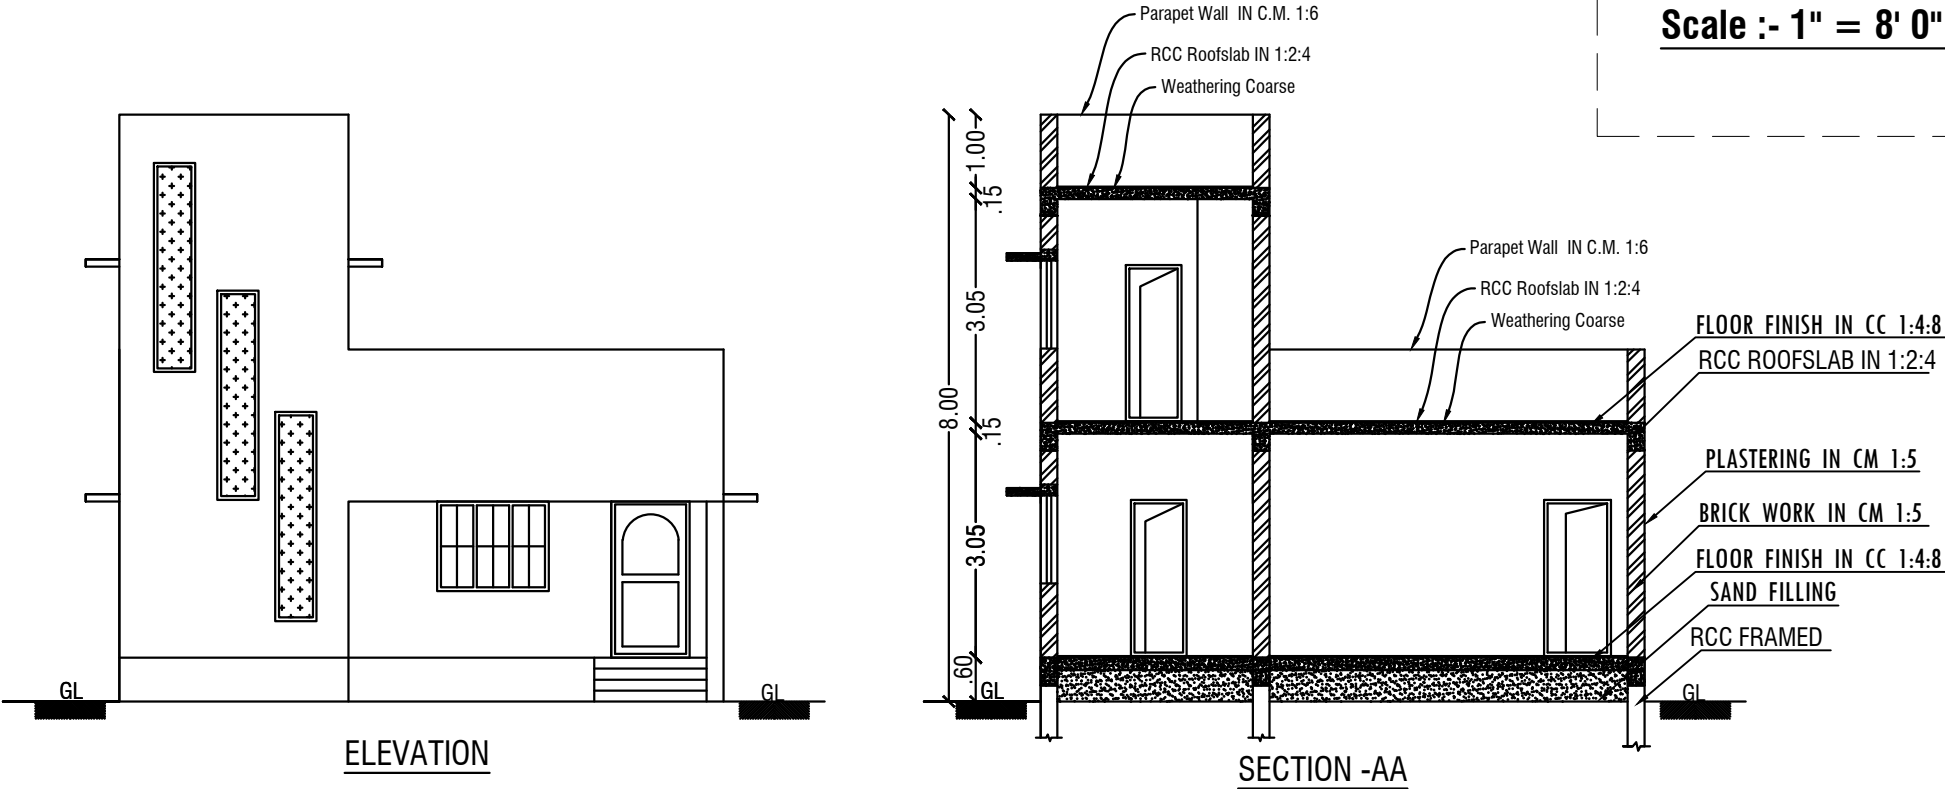
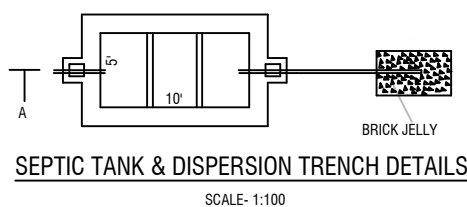
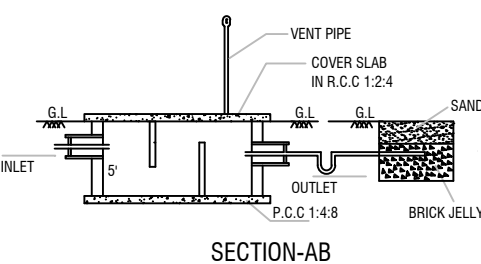
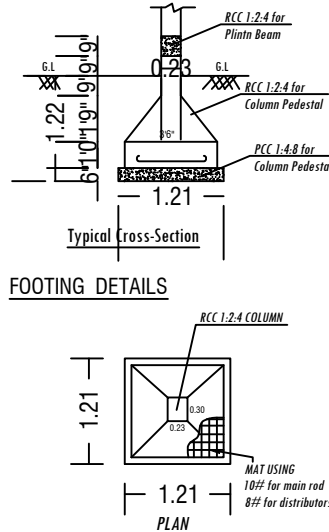


PLAN SHOWING THE PROPOSED CONSTRUCTION OF GROUND AND FIRST FLOOR R.C.C. ROOF RESIDENTIAL BUILDING
IN PLOT No: 346 WESTERN SIDE PART,PLOT No: 347 EASTERN SIDE PART , S.F.No: 5/39, AT " SREE SOWDAMBIGA
NAGAR ANNEXE " OF NILAVARAPATTY VILLAGE, DASANAICKENPATTY PANCHAYAT, SALEM TALUK, SALEM DISTRICT.
Scale :- 1" = 8' 0" (or) 1:100 Name of Owners :- 1). Mr. S.Nandhakumar S/o Selvaraj. 2). S.Sathish S/o Selvaraj.

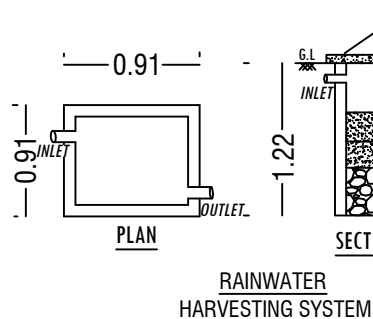

SOLAR WATER HEATING

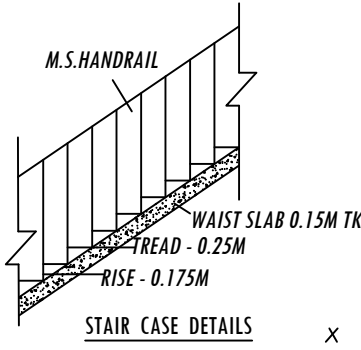

NOTES					
ALL THE DOORS AND WINDOWS ARE OUTSIDE OPENING.					
WASTE WATER WILL BE USED FOR GARDEN PURPOSE					
ALL DIMENSIONS ARE IN FEET AND METRES					
SCHEDULE OF JOINERIES		WIDTH	HEIGHT	AREA IN Sq.Mt	
M.D	MAIN DOOR	1.00	2.13	2.1300	
D	DOOR	0.91	2.10	1.9110	
D1	DOOR	0.76	2.10	1.5960	
W	WINDOW	1.20	1.22	1.4640	
W1	WINDOW	0.90	1.22	1.0980	
O	OPEN	0.91	2.10	1.9110	
V	VENTILATOR	0.80	0.60	0.4800	
AREA DETAILS					
DOCUMENT No:5679 / 2024					
Document Area		139.35 Sq.Mt		1500.00 SQ. Ft.	
PLR / FMB		139.35 Sq.Mt			
As At Site Area		139.35 Sq.Mt			
PARTICULARS	Total Buildup Area in Sq.Mt	Non FSI Area in Sq.Mt	FSI Area in Sq.Mt	Total Area in Sq.Ft	Buildup Area in Sq.Ft
PRO.GROUND FLOOR	111.42	-	111.42	1199.32	
PRO.FIRST FLOOR	27.02	-	27.02	290.84	
TOTAL AREA	138.44	-	138.44	1490.17	
FSI DETAILS:-					
$\frac{\text{Total All Floor Area}}{\text{Total Land Area}}$		$= \frac{138.22}{139.35} =$		FSI = .992 %	
Parking Details					
Particulars		Provided in Nos.			
Two Wheeler Parking		2			
OFFICE USE:-					
TECHNICAL APPROVAL					
Technical approval issued.					
This Document is Digitally Data Signed by, DASANAICKENPATTI VILLAGE PANCHAYAT, SALEM TALUK & SALEM DISTRICT ". So any Seal or Sign is Not Necessary.					
APPLICANT					
NA. Prithvi 1). Mr. S.Nandhakumar S/o Selvaraj. S. Sathish 2). S.Sathish S/o Selvaraj.					
REGISTERED ENGINEER					
P. Gnanaprakasam Er.P.GOPALAKRISHNAN, D.Arch., LICENSED BUILDING SURVEYOR & CONSULTING ARCHITECTURE, VASUTU PLANING AND CONSTRUCTION, HASHNI BUILDERS, #6/75, Veerakkal (Po), Mettur (Tk), Salem (Dt)-636 454. Cell: 90250 53864 E mail: palanisamysapari@gmail.com.					