
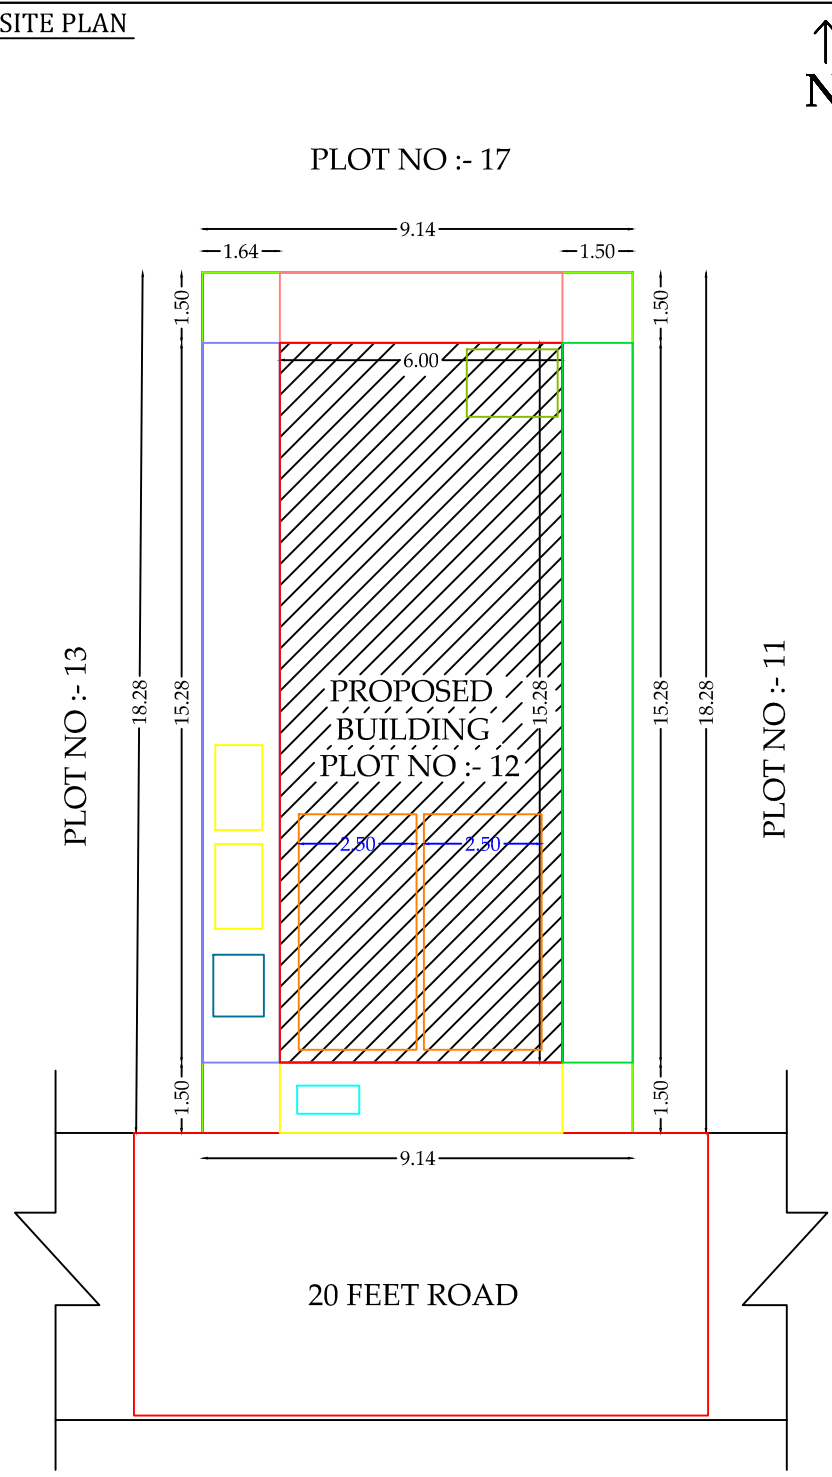
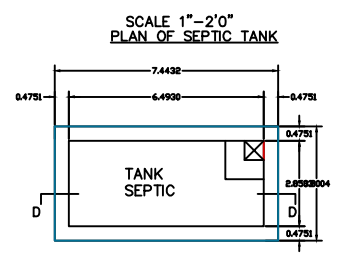
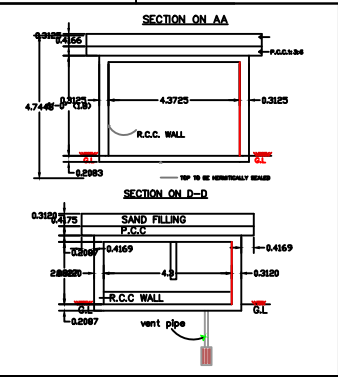
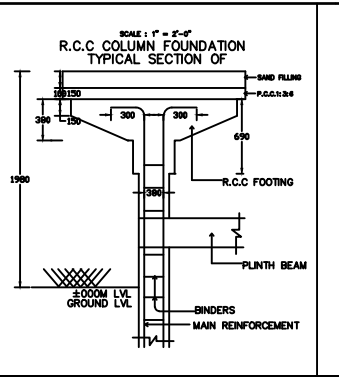
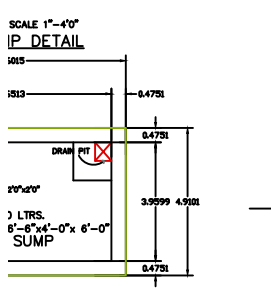
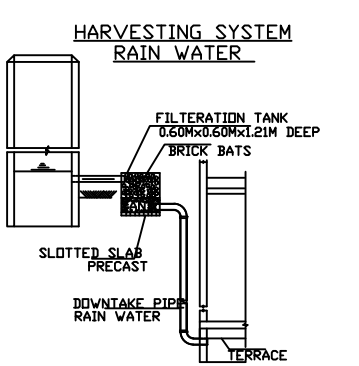
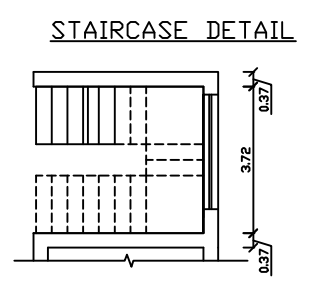
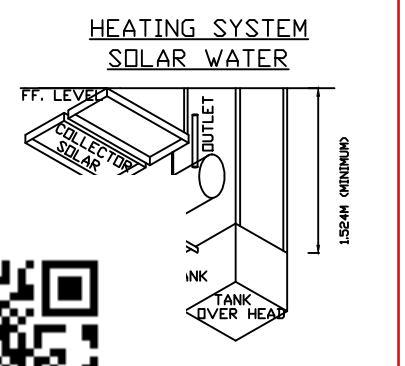


PLAN SHOWING THE PROPOSED CONSTRCTIION OF R.C.C TERRACED ROOF RESIDENTIAL
BUILDING IN GROUND & FIRST FLOOR LOCATED AT SURVEY NO -35/3A1A2,35/4B,35/5B
PATTA NO :-2914, SATHYA NAGAR , PLOT NO :- 12, MALLAMOOPAMPATTI VILLAGE
& PANCHAYAT, SALEM UNION , SALEM WEST TALUK, SALEM DISTRICT
NAME OF THE APPLICANT :- 1, Mr.A.ARUMUGAM S/O Mr.ANDI GOUNDER

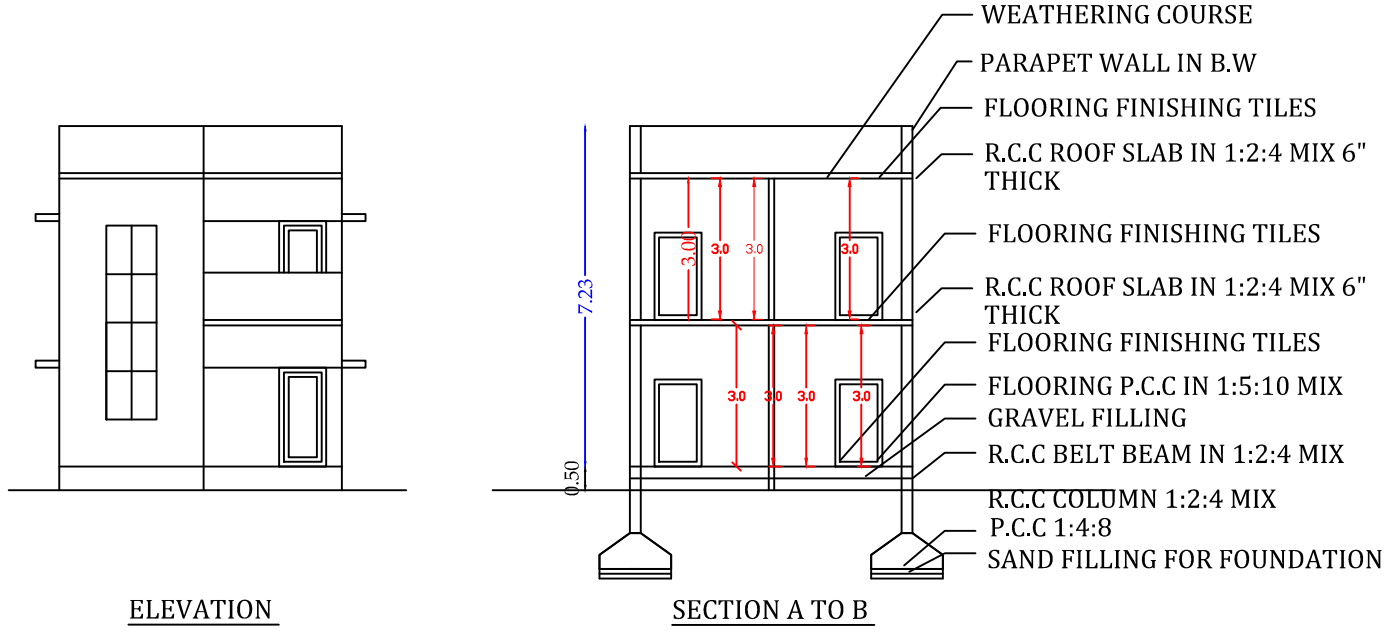

SCHEDULE OF JOINERY			
TYPE	DESCRIPTION	SIZE IN FT	SIZE IN M
D1	DOOR	2'-6" X 7'-0"	0.75 X 2.13
D2	DOOR	3'-0" X 7'-0"	0.91 X 2.13
W1	WINDOW	4'-0" X 4'-0"	1.21 X 1.21
W2	WINDOW	2'-0" X 4'-0"	0.60 X 1.21
V1	VENTILATOR	2'-0" X 2'-0"	0.60 X 0.60

AREA STATEMENT	SQ.FT	SQ.M
PLOT EXTENT AS PER SITE	1800.00	167.28
GROUND FLOOR	986.69	91.70
FIRST FLOOR	578.88	53.80
HEAD ROOM	96.84	9.00
TOTAL AREA	1662.42	154.50
OPEN AREA	813.31	75.58
NON F.S.I AREA		
F.S.I	: 1.14	
PLOT COVERAGE	: 54%	
NO.OF CAR PARKING	: 2 CARS	
NO.OF TWO WHEELER PARKING	: 3 PARKING	

PLAN INFO
PLOT_AREA_M2=167.28
AS_AT_SITE=167.08
FMB_OR_PLR=167.10
AS_PER_DOCUMENT=167.10
SINGLE_FAMILY_BLDG=YES
CRZ=NO
SECURITY_ZONE=NO
ACCESS_WIDTH_M=6.04
WHETHER_GOV'T_OR_AIDED_SCHOOL=NO
ROAD_WIDTH=6.04
ROAD_LENGTH=6.74
AVG_PLOT_DEPTH=8.9
AVG_PLOT_WIDTH=6.00
LAND_USE_ZONE =RESIDENTIAL
PLOT_NO=12
SURVEY_NO=35/3A1A2, 35/4B, 35/5B
PATTA_NO=2914
IS_APPROVED_LAYOUT=YES
TALUK=SALEM WEST
DISTRICT=SALEM
RWH_DECLARED=YES
AREA_TYPE=OTHERS
BUILDING_NEAR_TO_RIVER=NO
BUILDING_NEAR_MONUMENT=NO
BUILDING_NEAR_GOV'T_BLDG=NO
PROVISION_FOR_GREEN_BUILDINGS_AND_SUSTAINABILITY=NO
FIRE_PROTECTION_AND_FIRE_SAFETY_REQUIREMENTS=YES
NOC_FOR_CONSTRUCTION_NEAR_MONUMENT=NO
JURISDICTION_TYPE=PANCHAYAT
IS_SWIMMING_POOL_EXISTS=NO
PREMIUM_FSI_REQUIRED=NO
OSR_APPLICABLE=NO
IF_HERITAGE_TOWN_LESSTHAN_1KM_RADIUS=NO
PARKING_SLOT=2

APPLICANT :-


ENGINEER :-
Er.A. MAYAVAN
Licensed Building Surveyor Registered Engineer,
LPA No:31 ,SCMC LBS : 179/2021-2026
5/33-3, KRP Complex, Bangalore
Bypass Road,Sastha Nagar,
Kuranguchavadi,
Salem- 636 004.
Cell: 8754157919, 0427-45551

