


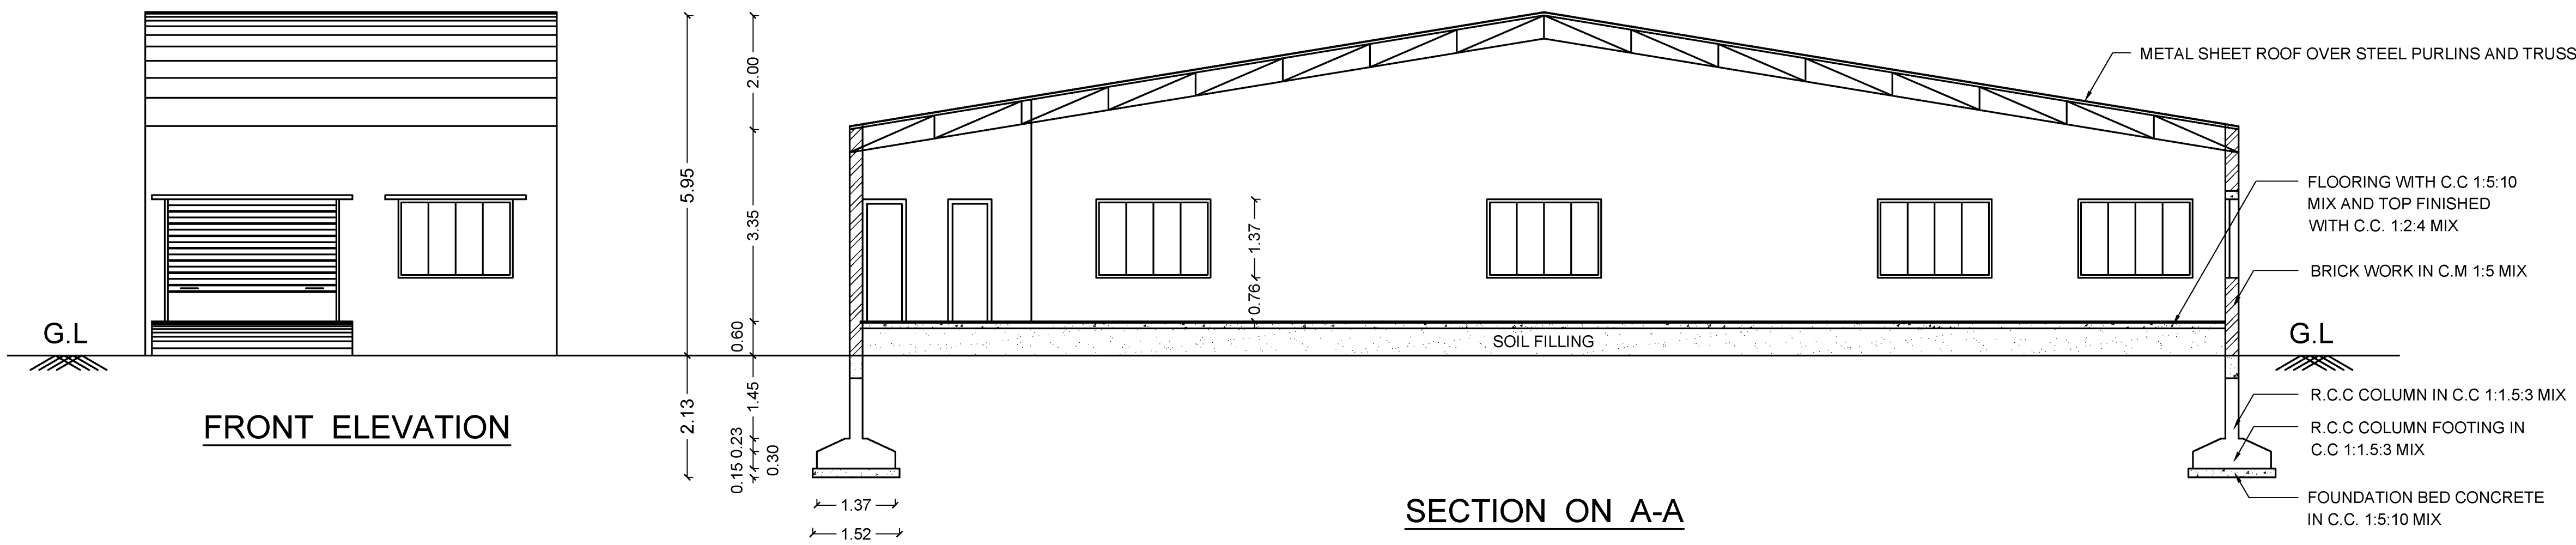


PLAN SHOWING THE PROPOSED METAL SHEET
ROOF CONSTRUCTION OF SHOP FOR COMMERCIAL
BUILDING IN OLD S.NO.14/6, NEW S.NO.14/6B,
PATTA NO.101, WARD NO.9, NERUNJIPATTI
KATTUVALAVU, OMALUR MAIN ROAD,
VELLAKKALPATTY VILLAGE, VELLAKKALPATTY
PANCHAYAT, OMALUR - Tk, SALEM - Dt.

SCALE 1:100

APPLICANT NAME : Mr. B. KANDASAMY RAJA
S/O. K. BALASUBRAMANIAM

OFFICE USE

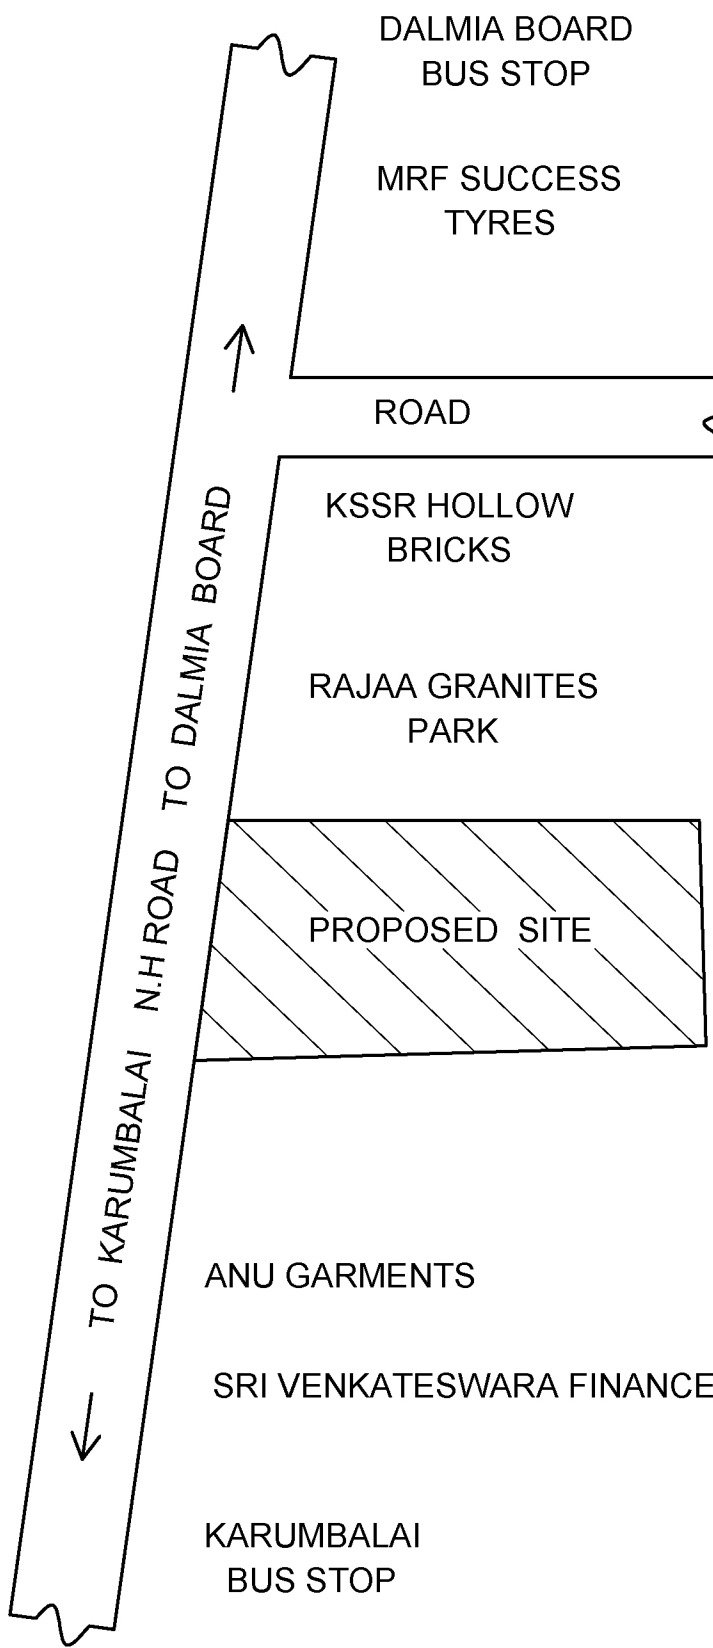


KEY PLAN


AREA STATEMENT

NO.	DETAILS	AREA IN SQ.M	AREA IN SQ.FT
1.	AREA OF SITE AS PER DOCUMENT (75 CENTS)	3035.14	32670.00
2.	LESS LAND HANDOVER TO NH	344.79	3711.28
3.	BALANCE AT PRESENT LAND	2690.35	28958.69
4.	PROPOSED BUILDING	174.96	1883.25
5.	AREA OF OPEN SPACE	2515.39	27075.44


SEPTIC TANK DETAILS

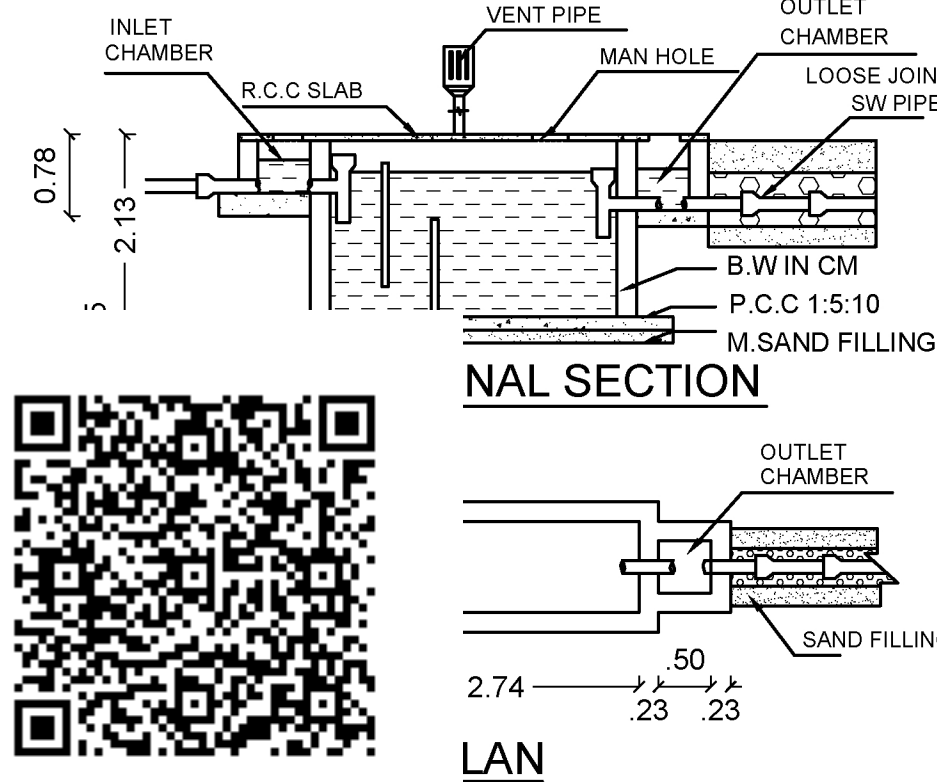


SOLAR SYSTEM

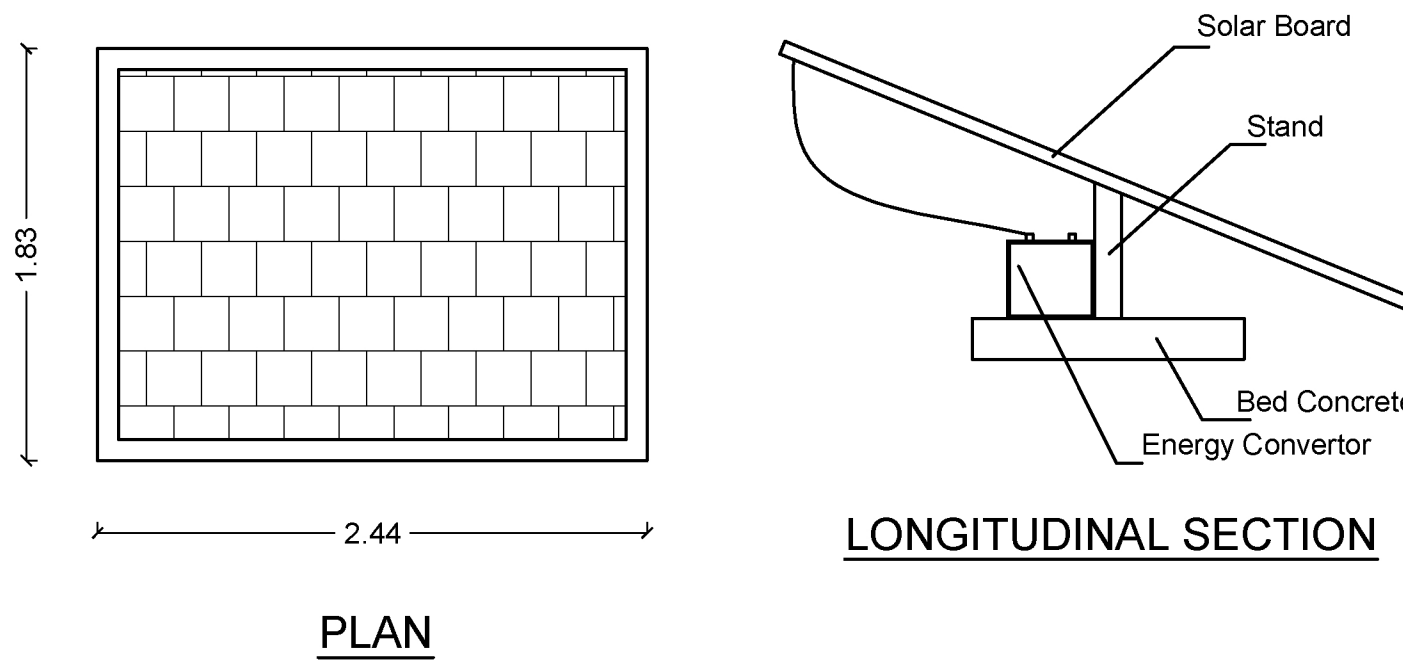


FOOTING DETAILS

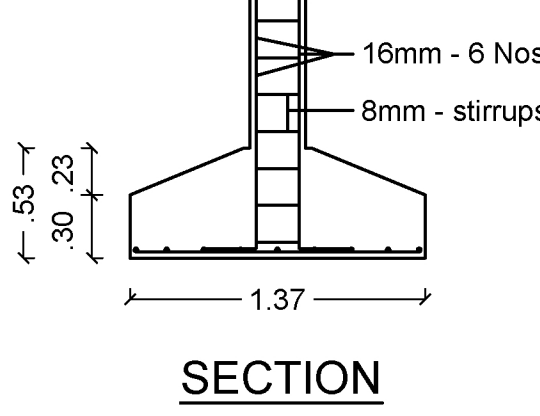

COLUMN DETAILS
SIZE : 0.23 X 0.38

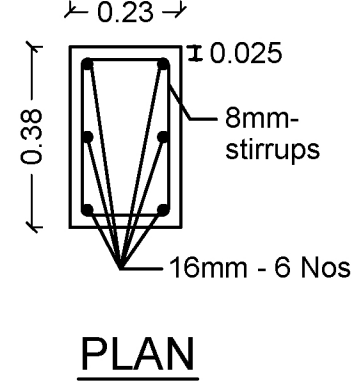

RAIN WATER HARVESTING
FILTER BED

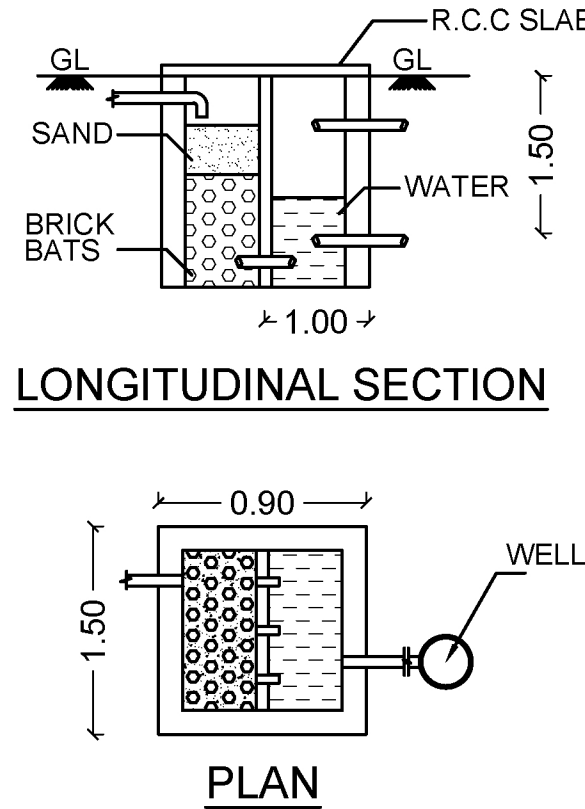

JOINERIES DETAILS

REF	DETAILS	SIZE IN METRE
R.S	ROLLING SHUTTER	3.05 X 2.13
D	DOOR	0.76 X 2.13
W	WINDOW	2.00 X 1.37
V	VENTILATOR	0.90 X 0.60

ALL DIMENSION ARE IN METRE

SITE BOUNDARY ☐

PROPOSED BUILDING ☐

EXISTING ROAD ☐

APPLICANT :

B. Kandasamy Raja

ENGINEER :

A. Kannan
Er. A. KANNAN, B.E., A.M.I.E., A.I.V.,
Chartered Engineer, Approved Valuer,
Registered Engineer Grade - I (RE-1)
Registration No: 27/RE-1/2024
Salem DTCP
Angappan Nilayam, Near P.U.Ey. School,
Karuppur Post, SALEM - 636 012
Cell: 94432 48532, Tel: 0427-2345802