




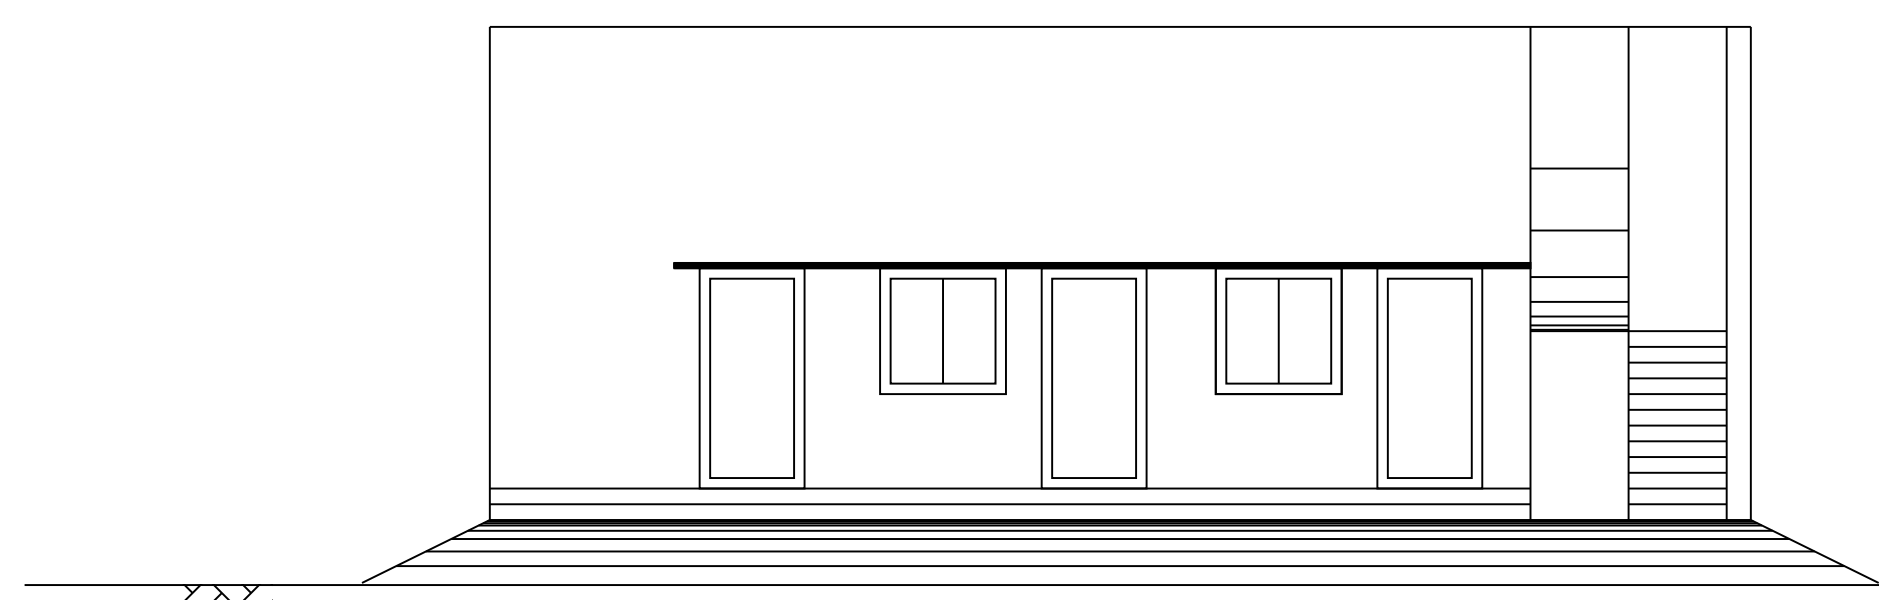



ELEVATION

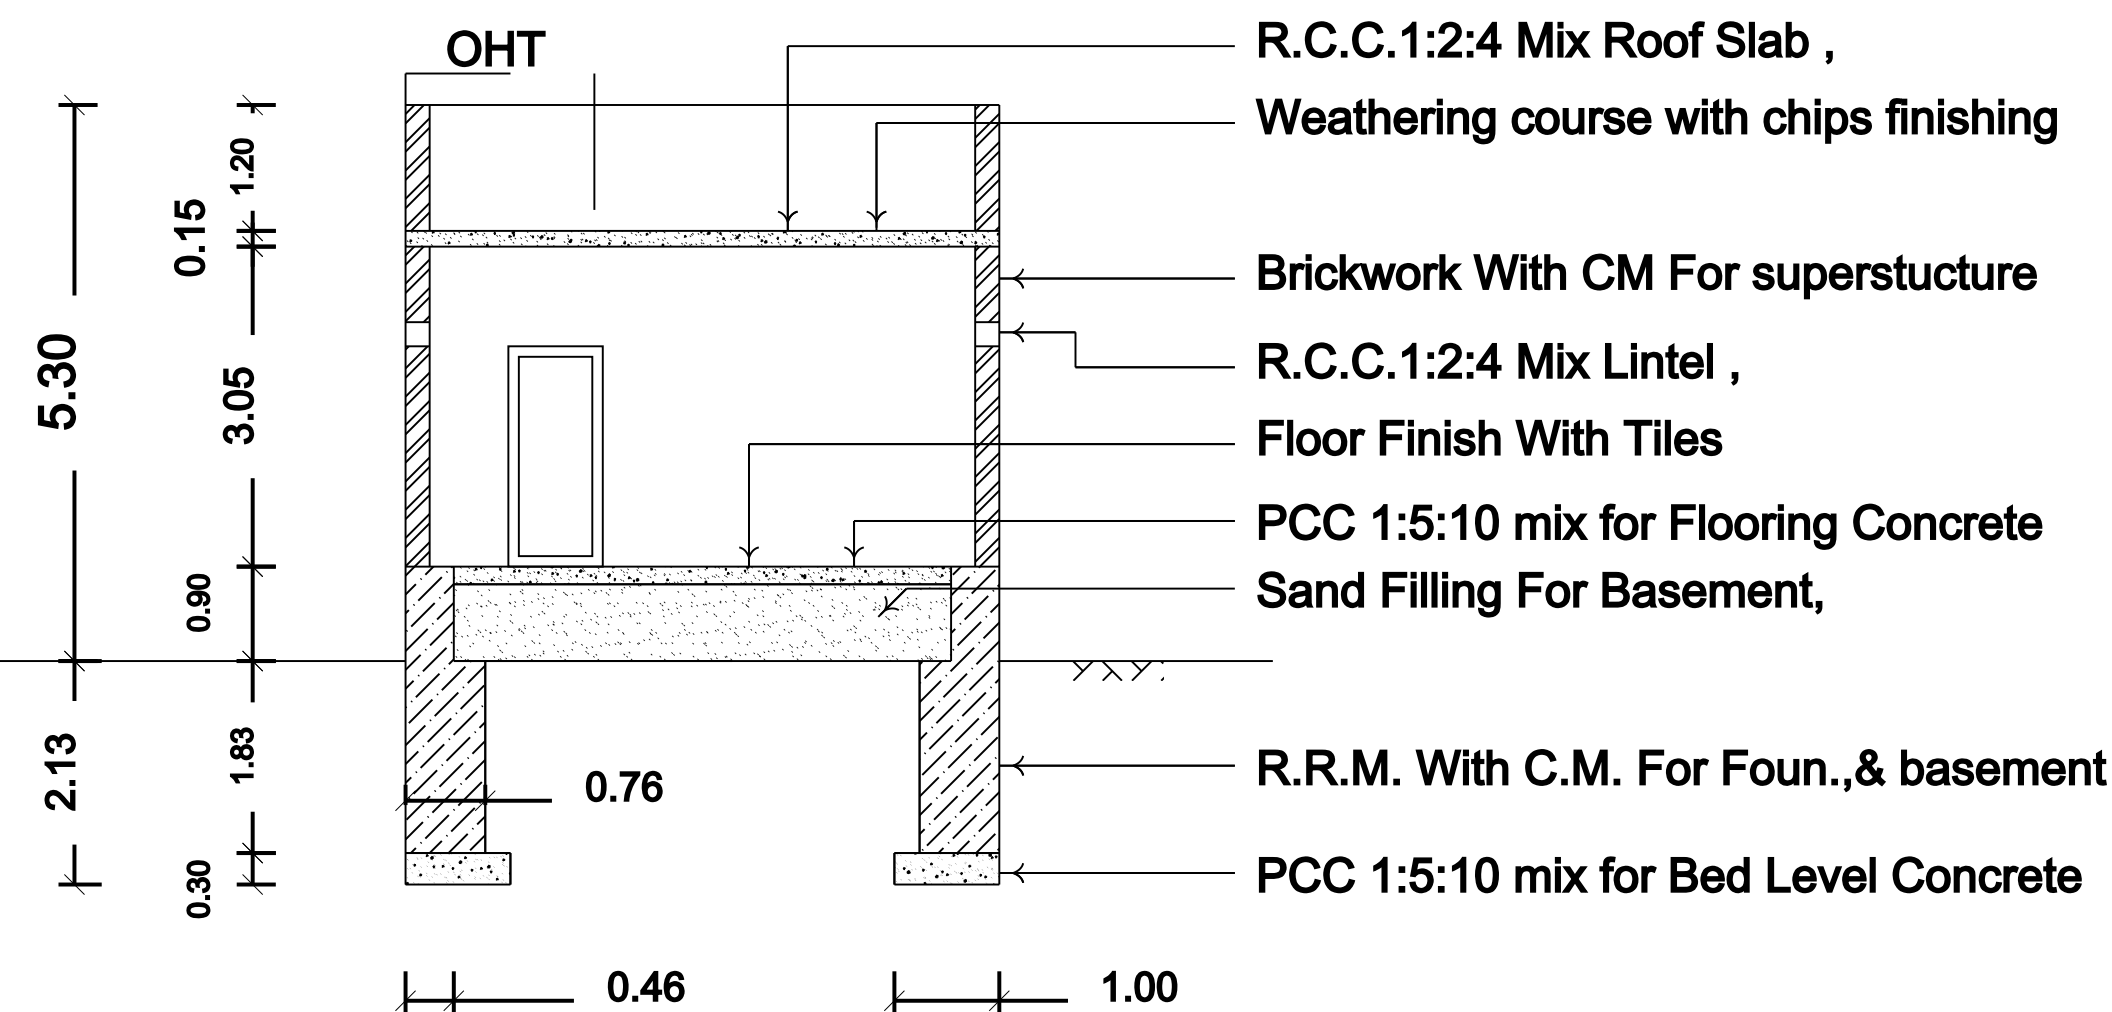

SECTION ON " XY "

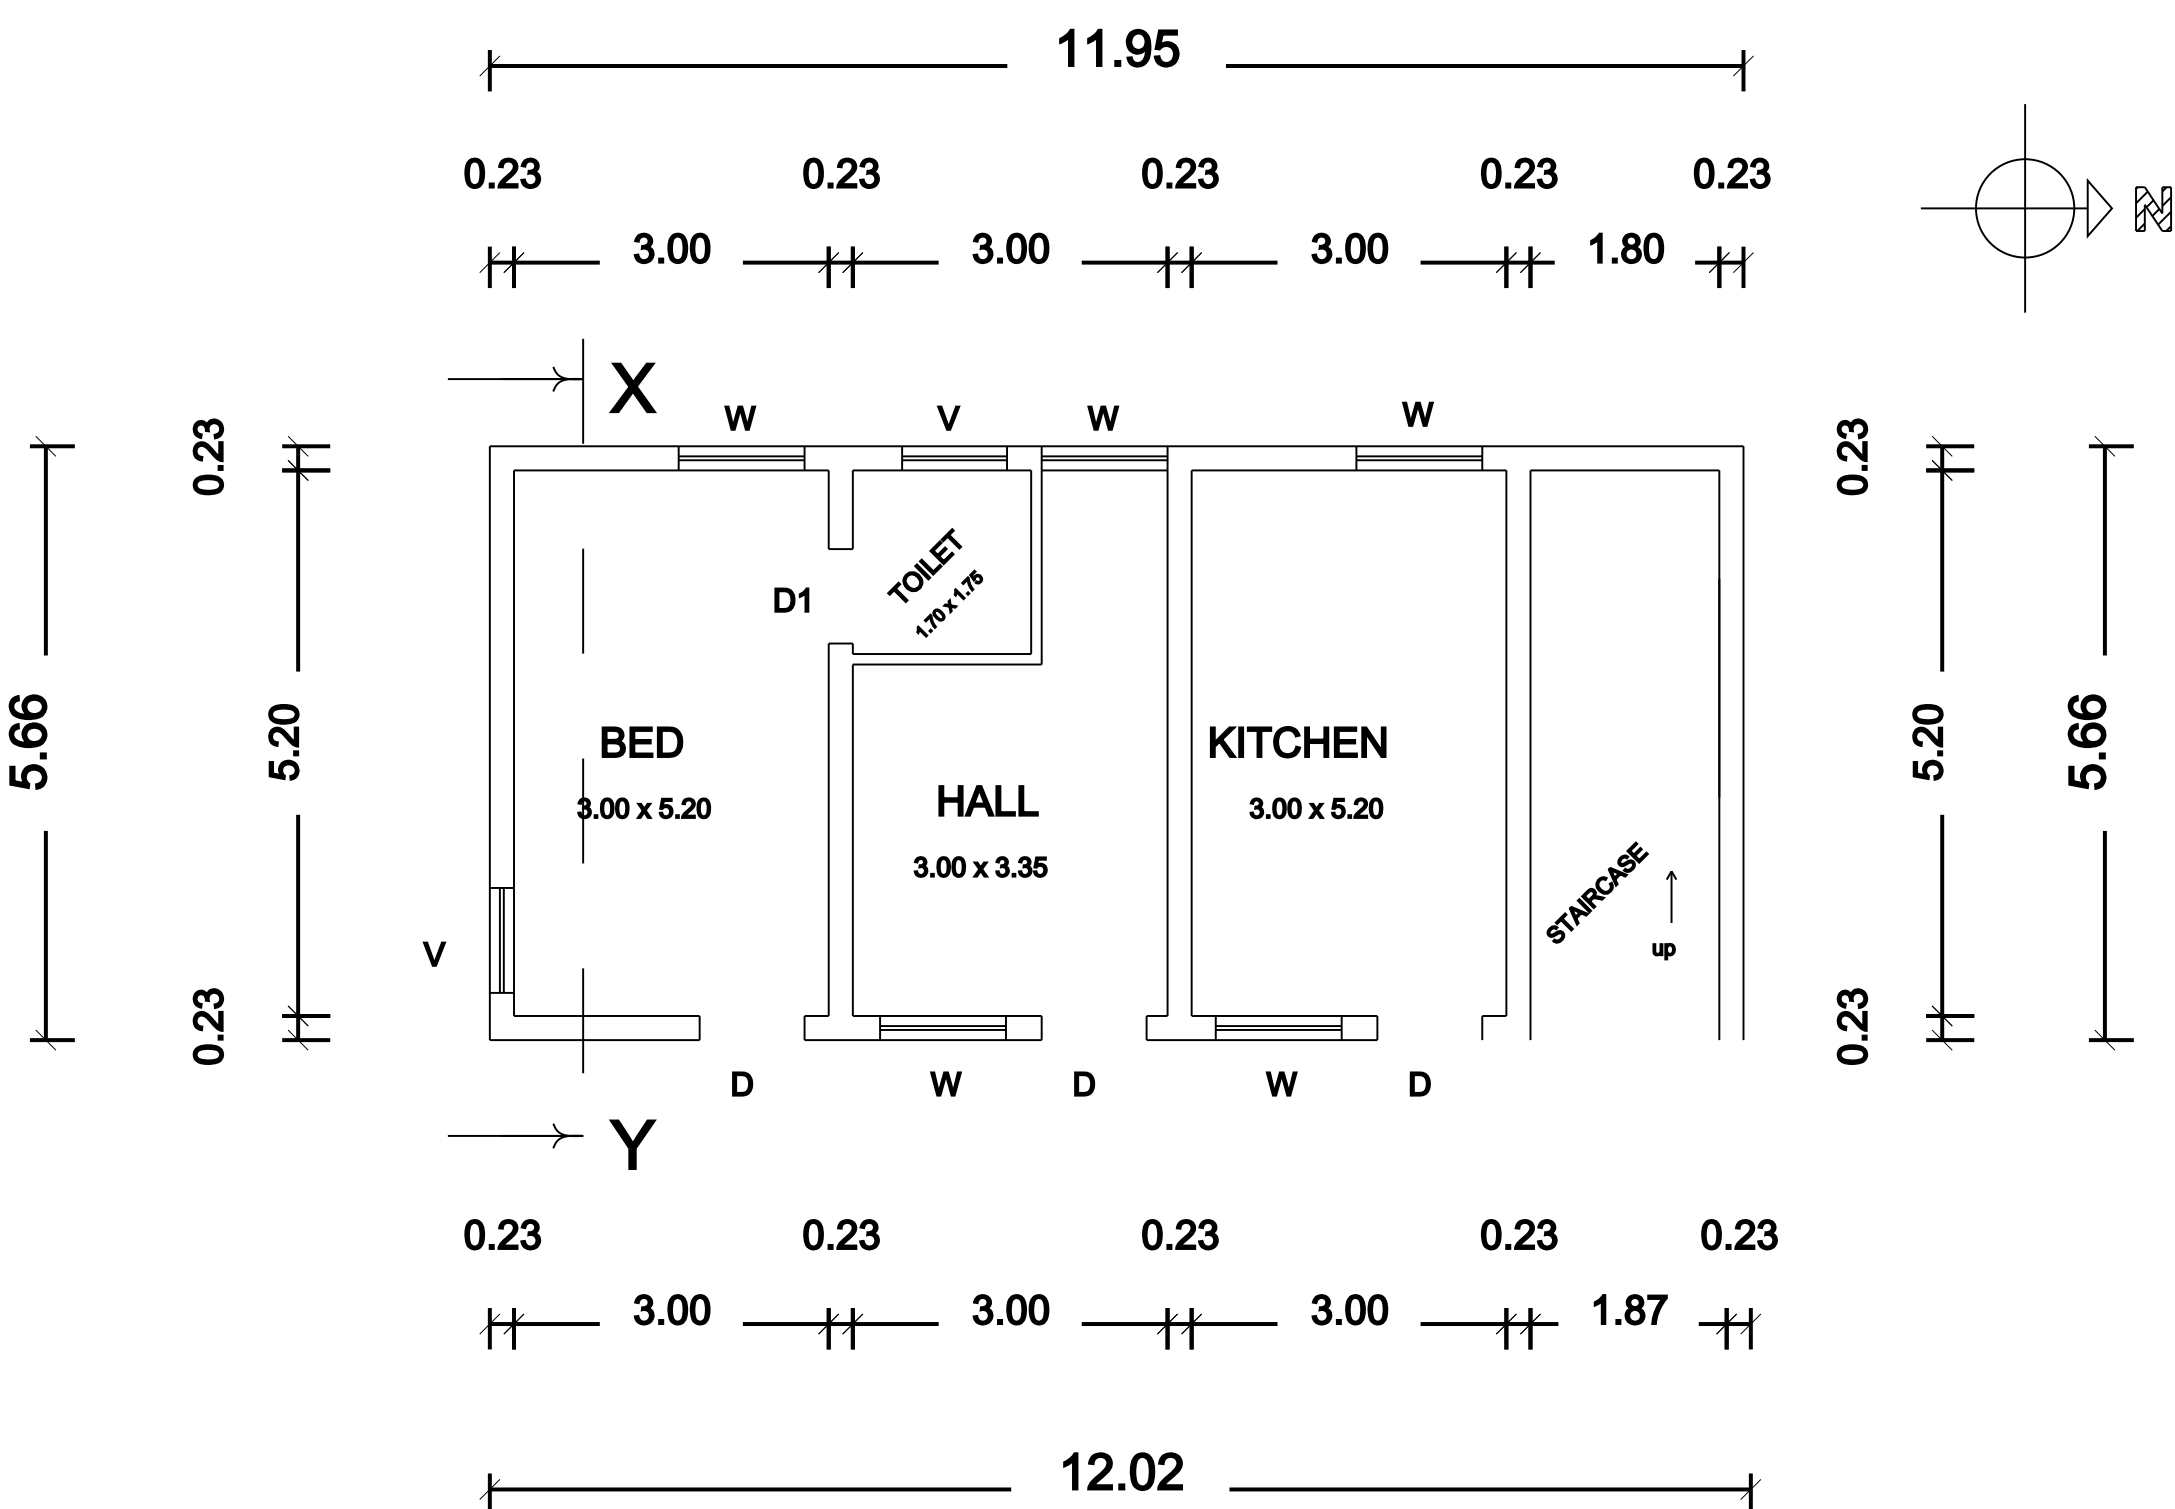

GROUND FLOOR PLAN

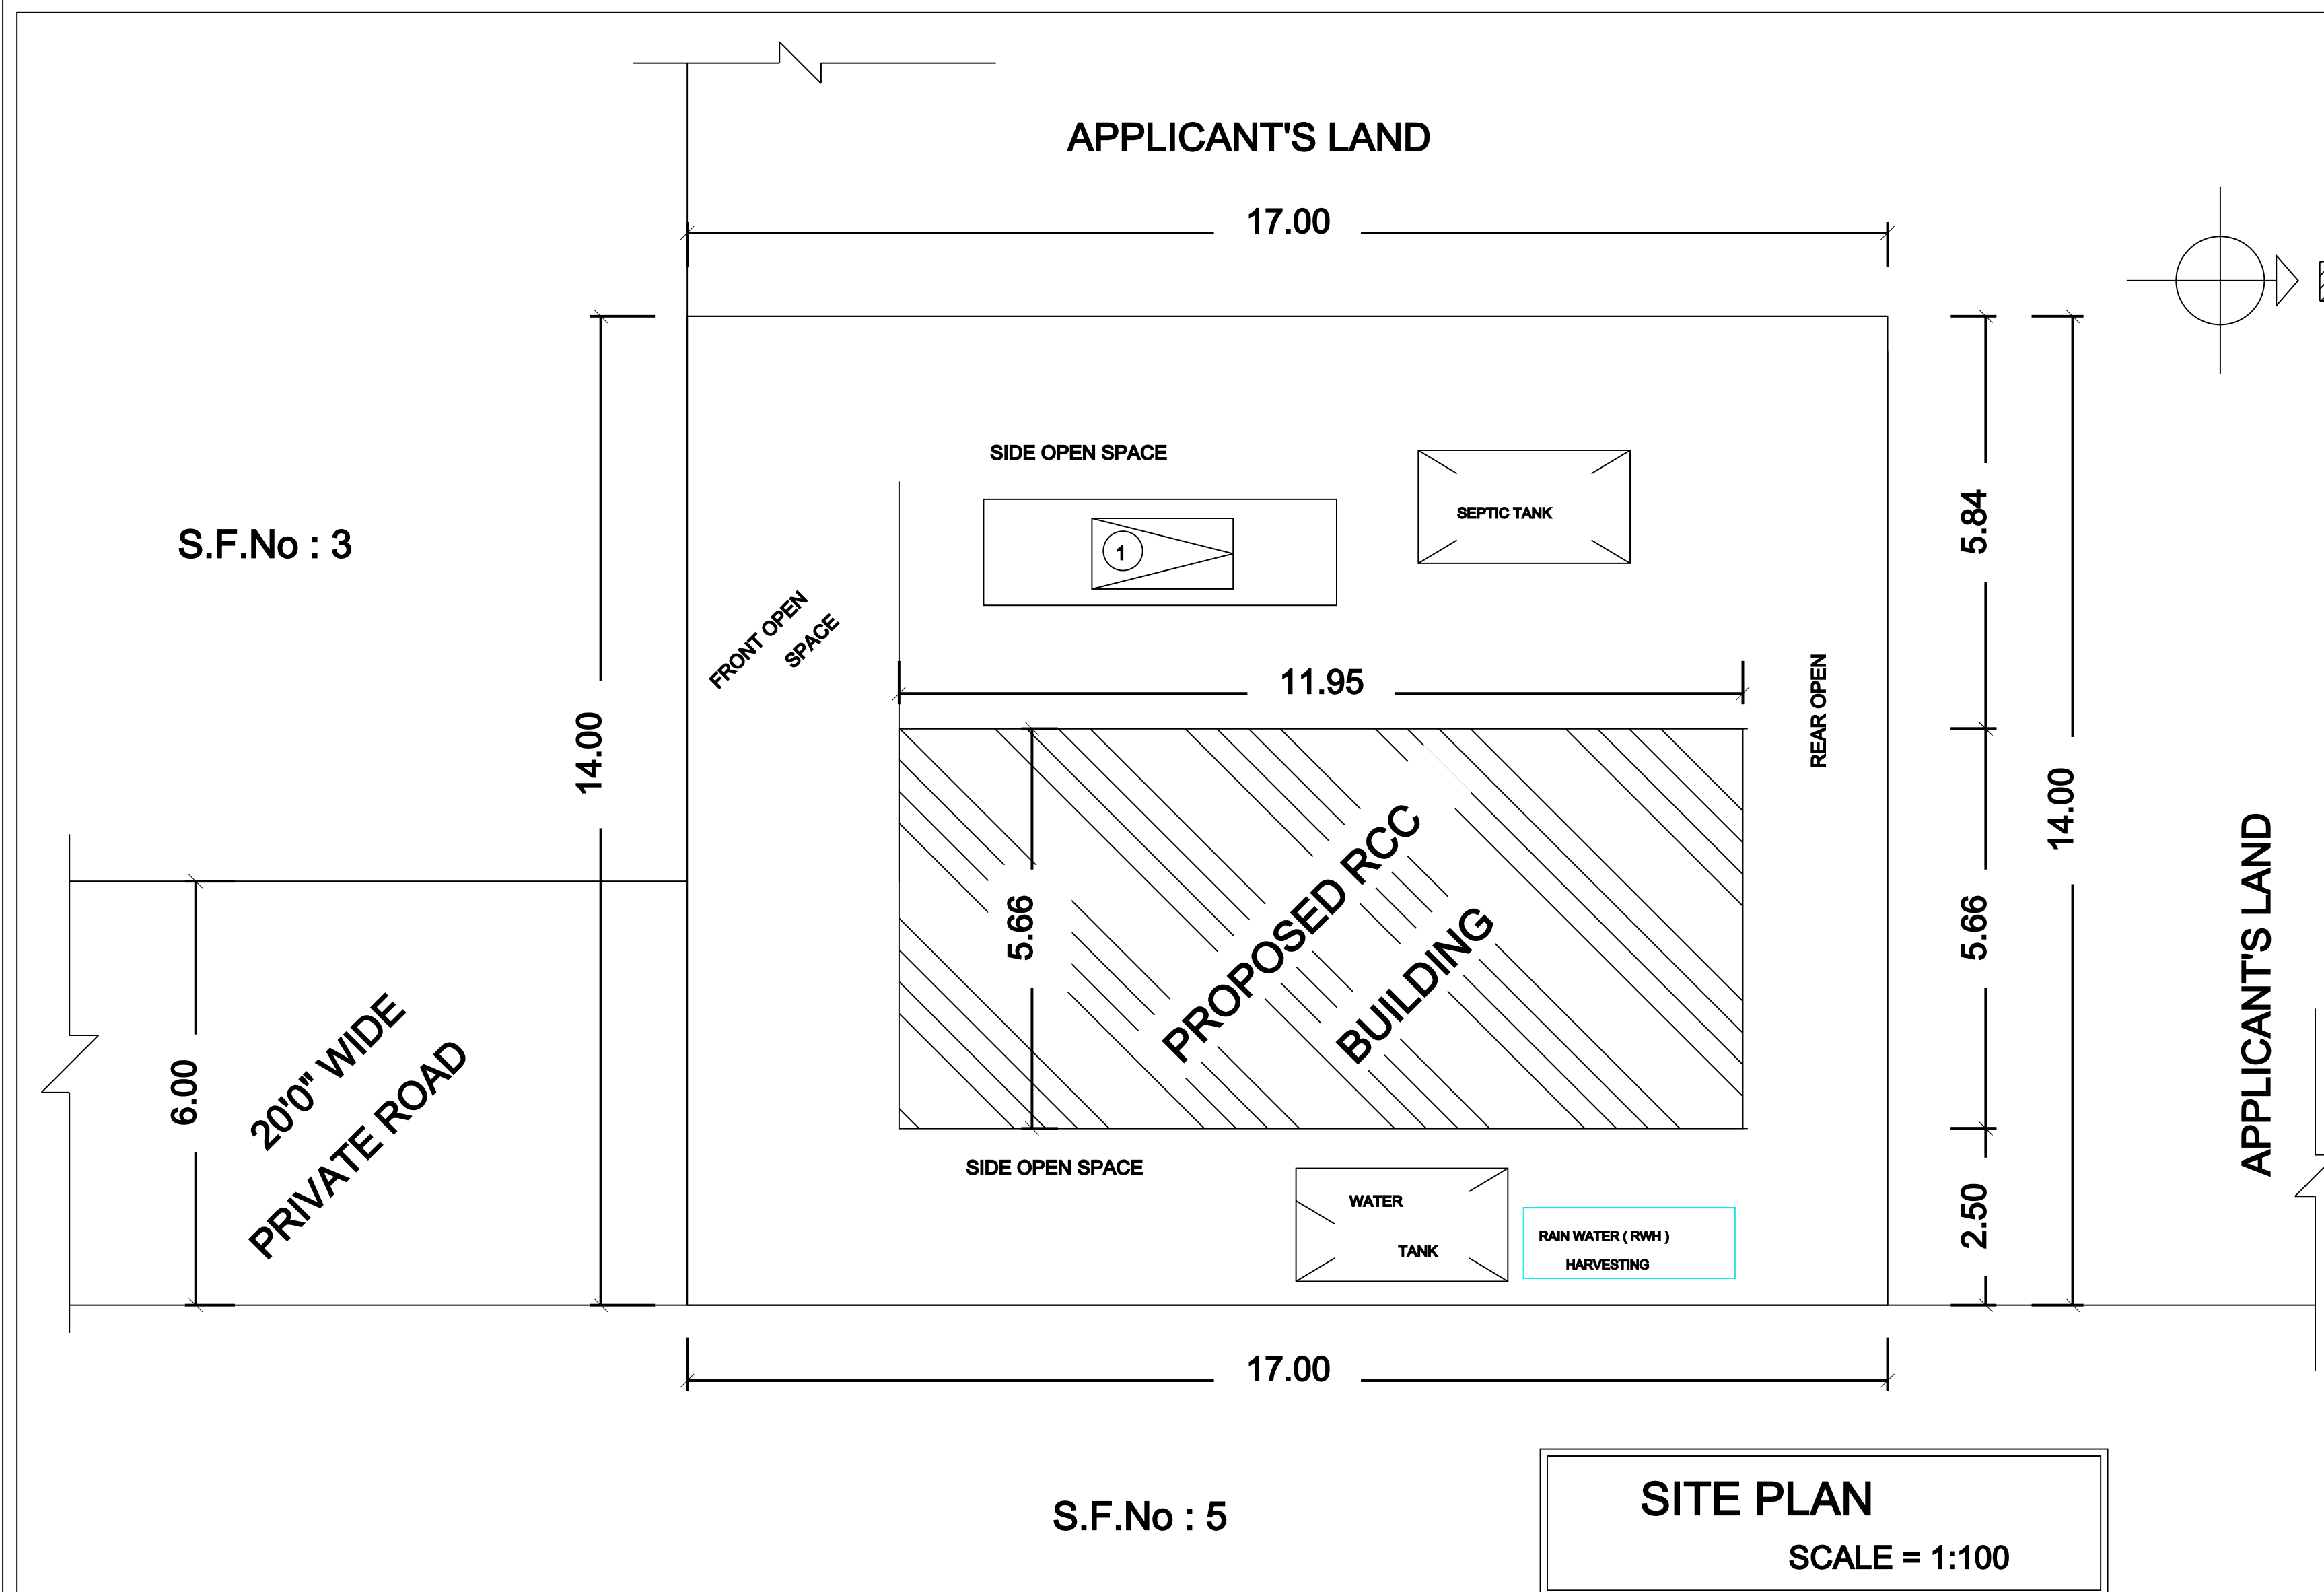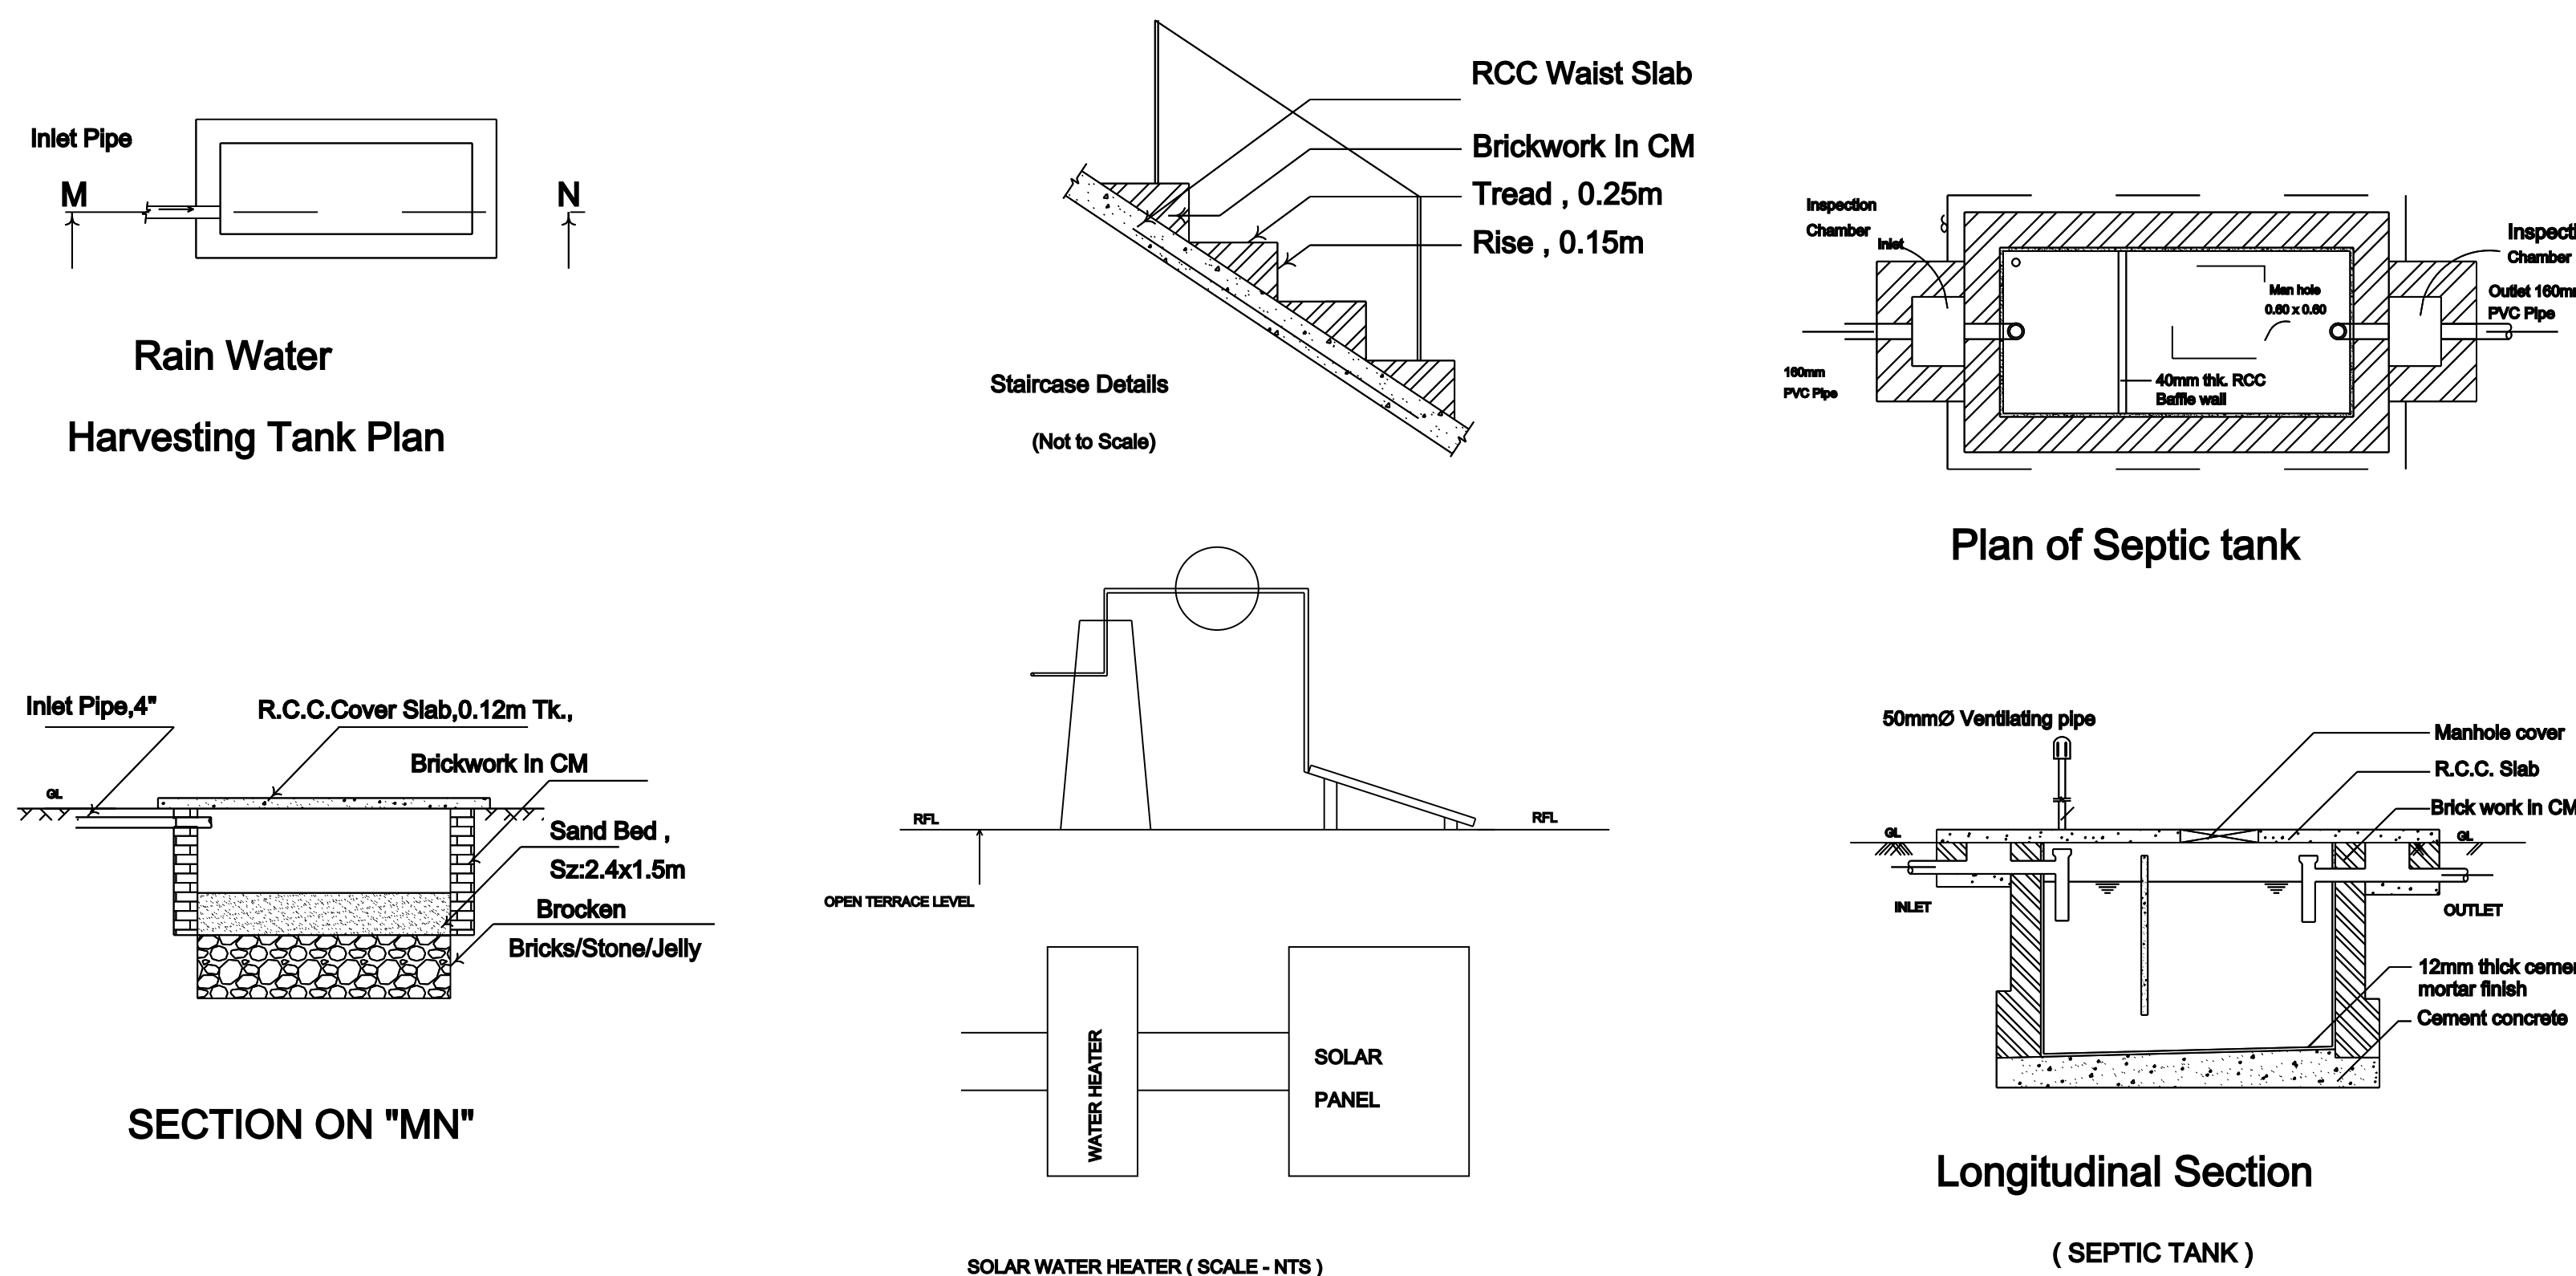

SITE PLAN

SCALE = 1:100

PLAN SHOWING THE PROPOSED R.C.C. TERRACED ROOF RESIDENTIAL IN GROUND FLOOR CONSTRUCTION @ NEW S.F.No :4/2M KONERIPATTI VILLAGE , KONERIPATTI VILLAGE PANCHAYAT , RANA THOTTAM , ANNAMARAR KOVIL to THEVUR ROAD , KANIYALAMPATTI , KAVERIPATTI POST , SANKARI TALUK , SALEM DISTRICT.

APPLICANT : - M/s.RMKS AGRO FARMS
Mr.P.RAMASAMY (Managing Partner)
S/o. (LATE) PALANI GOUNDER

AREA DETAILS :-	Sq.m.,	Sq.ft.,
Area of the Applicant Site (Asper document - 2.345 acres) (Item - 3)	9489.89	102148.20
Area of the Applicant Site (ASPER TAKEN AREA)	238.00	2561.81
Area of the Proposed RCC Building In GF	67.64	728.07
Carpet area of the Proposed RCC Building In GF	43.47	467.91
Area of the Open Space (ASPER TAKEN AREA)	170.36	1833.74

JOINERY DETAILS :-

D : Door : 1.00 x 2.10
D1 : Door : 0.90 x 2.10
W : Window : 1.20 x 1.20
V : Ventilator : 1.00 x 0.60

PLOT COVERAGE = $\frac{67.64}{238.00} \times 100 = 28.42\%$ F.S.I = $\frac{67.64}{238.00} = 0.284 \leq 2$

INDEX :-

APPLICANT SITE BOUNDARY SHOWN IN - ☐
PROPOSED RCC BUILDING SHOWN IN - ☐ SCALE = 1:100
RAINWATER HARVESTING SHOWN IN - ☐
ALL DIMENSIONS ARE IN " METER " , ALL ROOMS HAVING SUFFICIENT " VENTILATION "

Er.N.L.T.ARUL , B.E., Cell : 98942 85407 ,
Civil Engineer , 81440 15588 ,
e-mail : civilarult@gmail.com

Off. , : 43-B, J.K.K.Road (Back side of Police station), B.Komarpalayam, B.Komarpalayam Tk .,
Resi. : 34 ,Thammanan Street , Near Mudhaliyar mariamman kovil , B.Komarpalayam,

Ref - D: Arul (2024) \ Approval \ RMKS Agro Farms -Ramasamy (Kaniyalampatti - Annamarkovil).dwg

Job.No : 037 - 24/NLT/KPM/APR , Date :- 27.12.2024

APPLICANT

ENGINEER

