
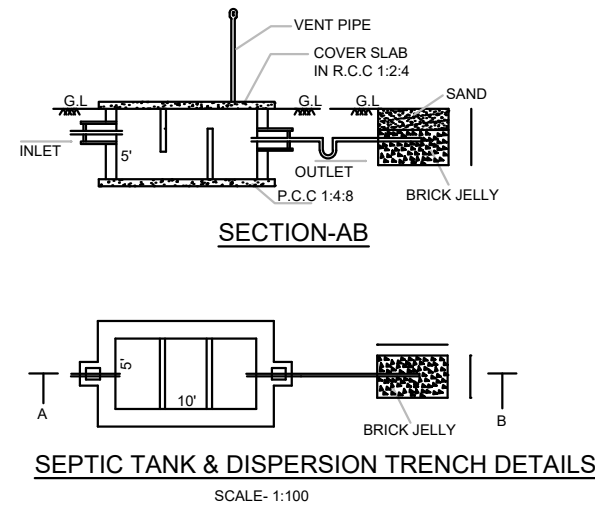
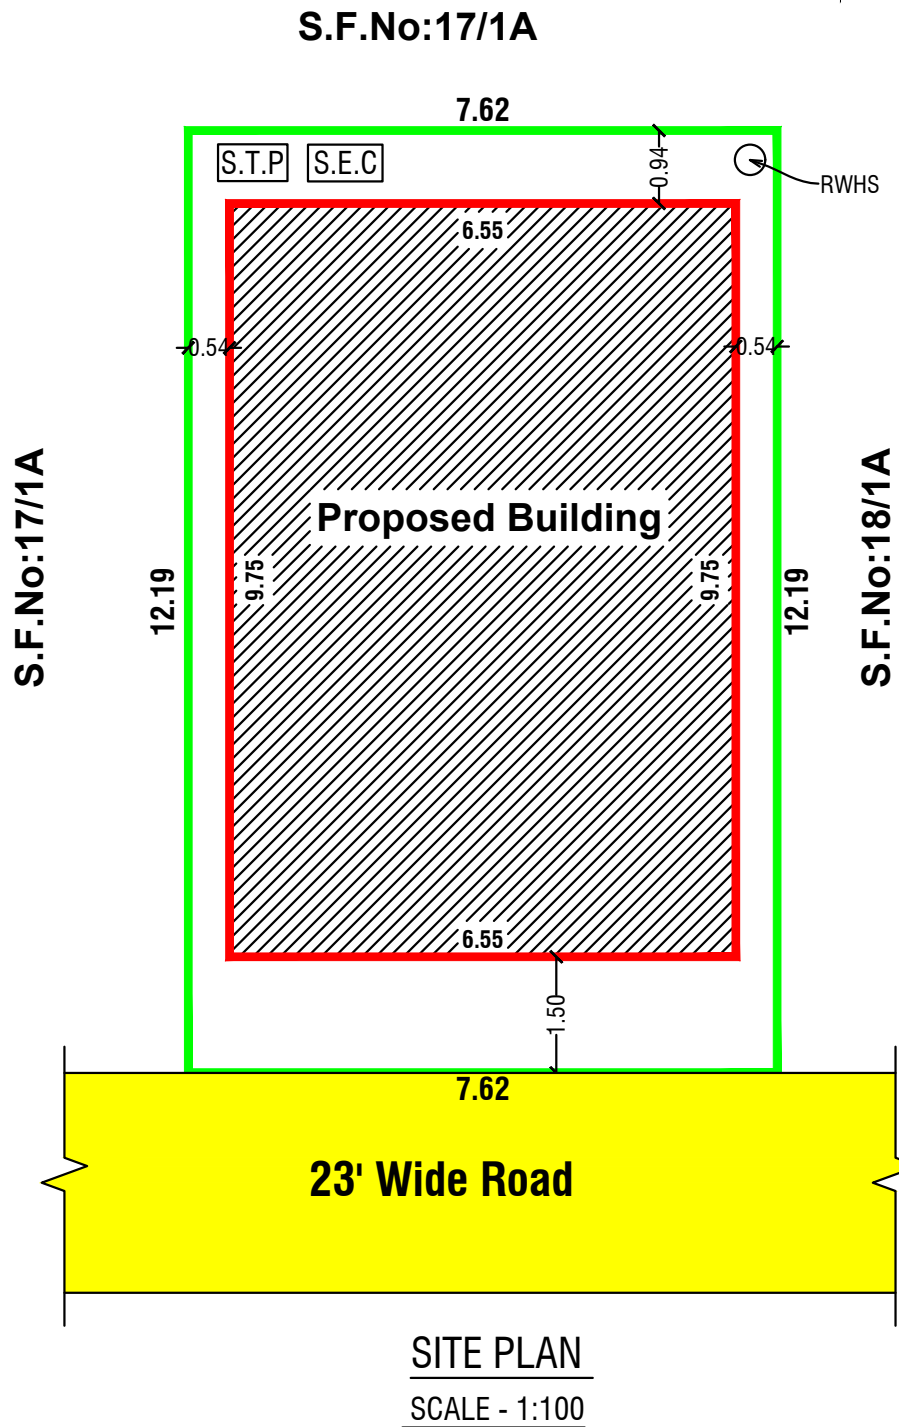
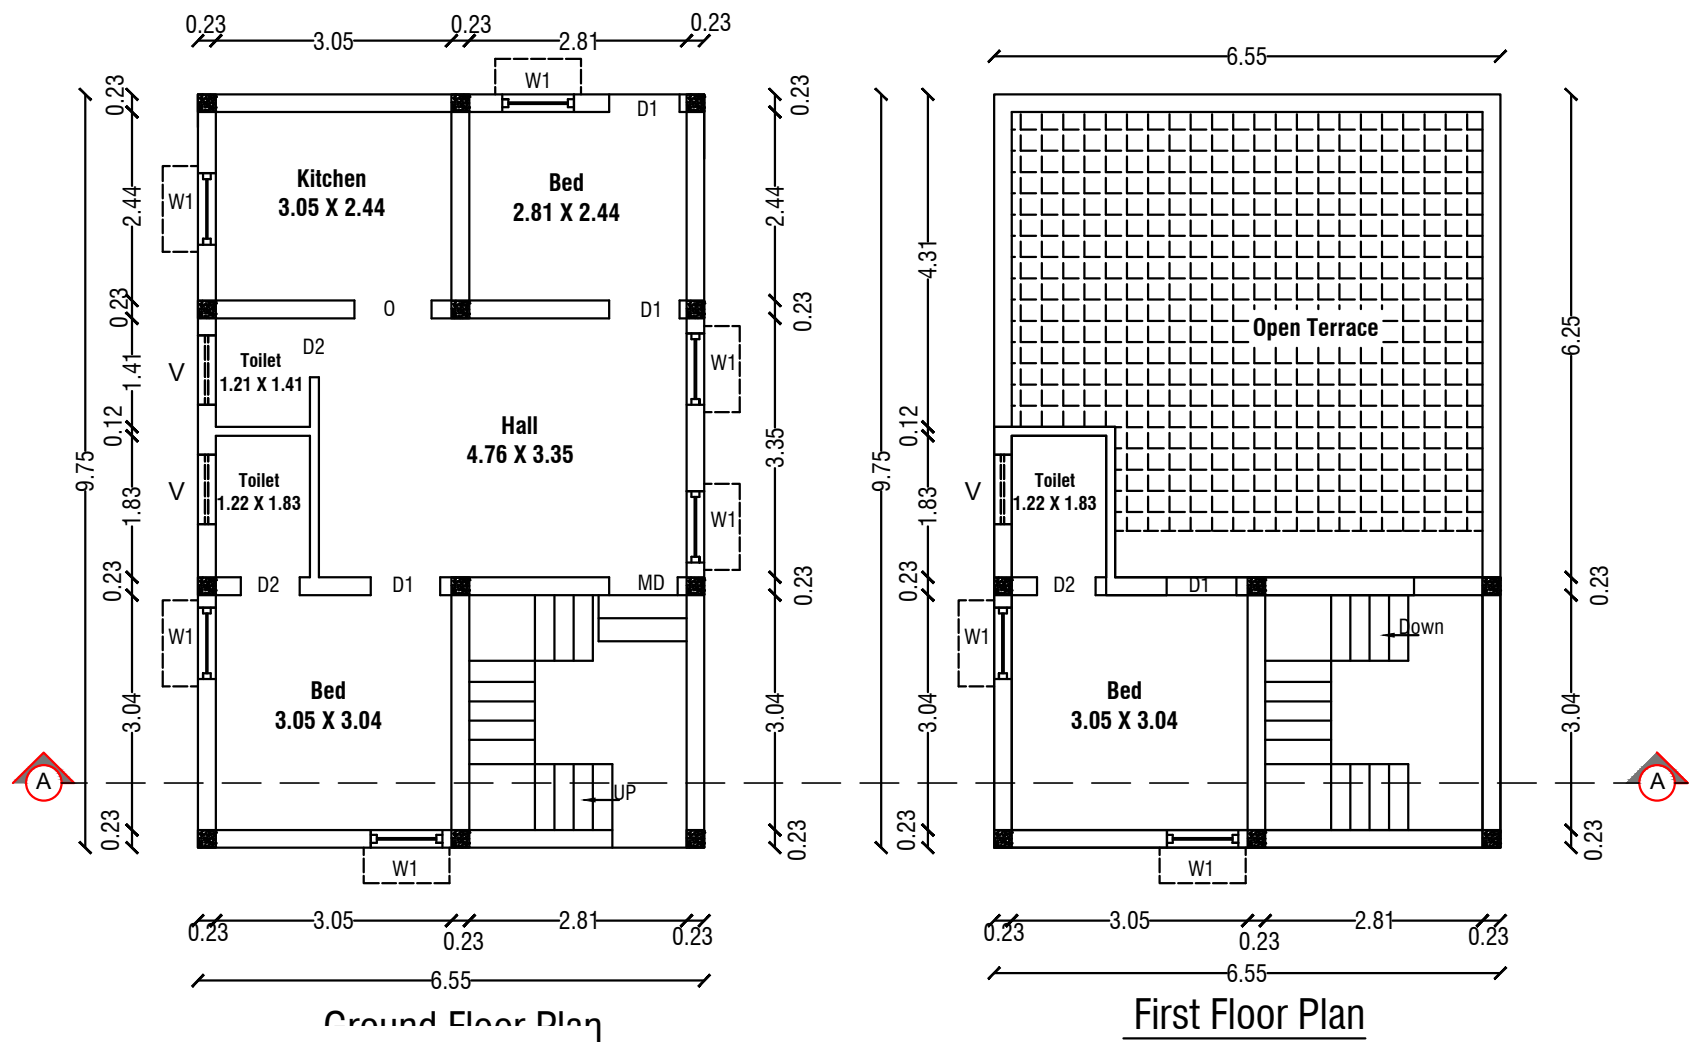
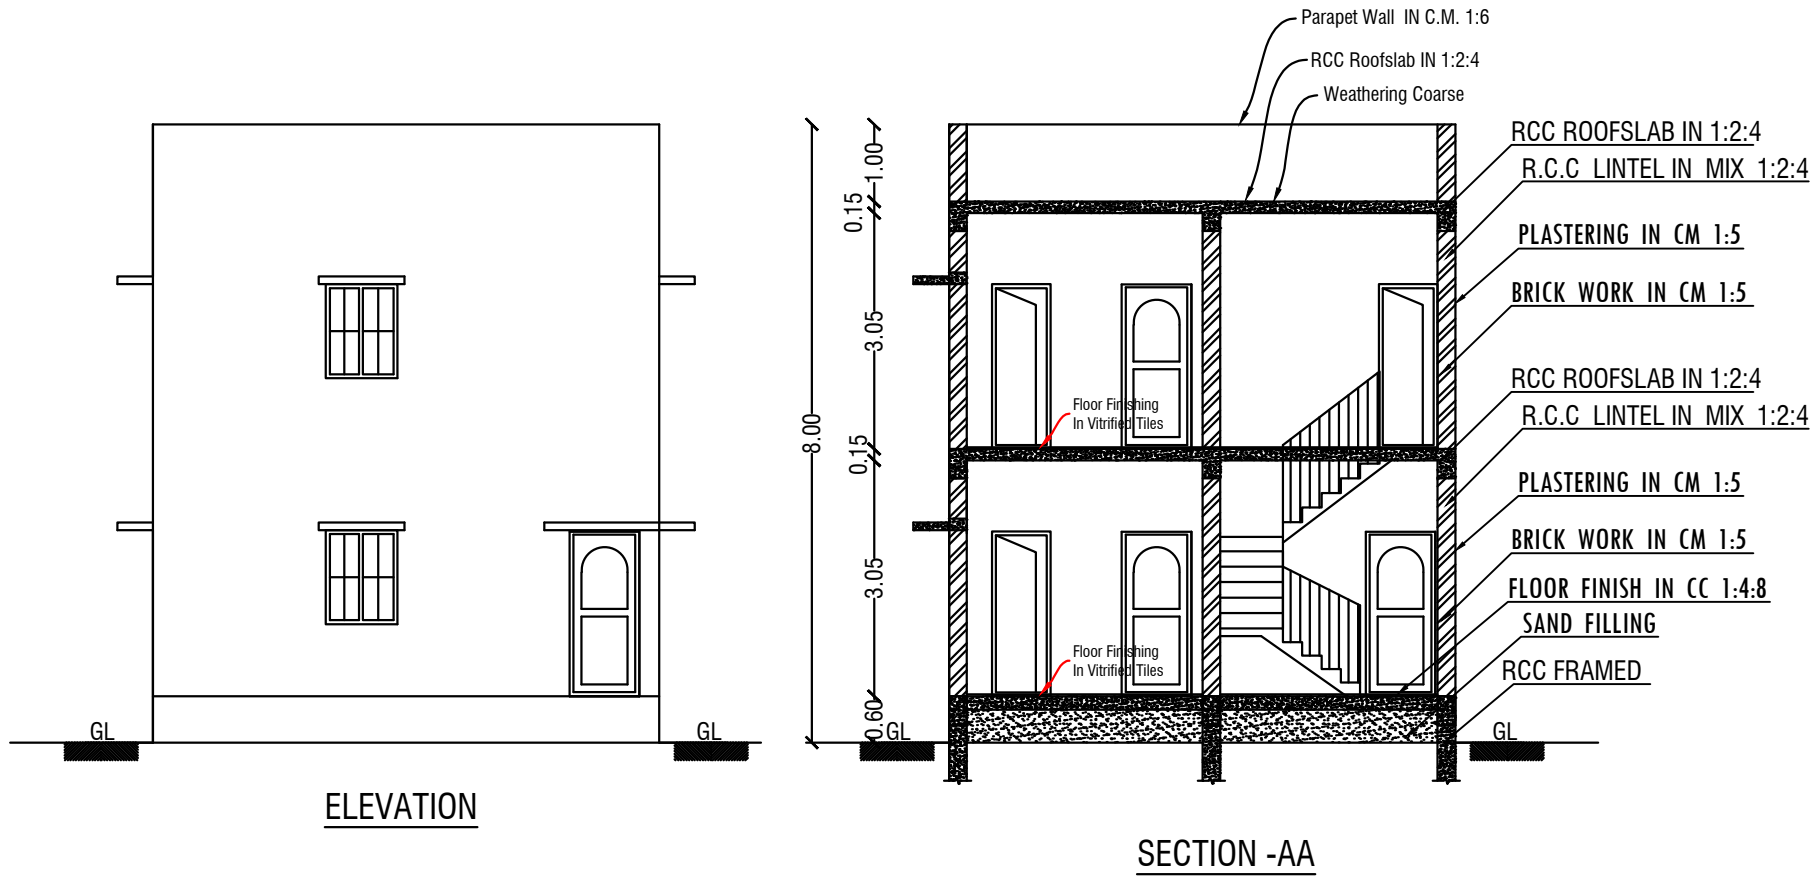


PLAN SHOWING THE PROPOSED CONSTRUCTION OF RCC ROOF GROUND FLOOR,FIRST AND SECOND FLOOR RESIDENTIAL BUILDING IN PLOT NO; HIG-101,
S.F.NO:18/1A1A1 AT SANTHIYUR ATTAIYAMPATTI VILLAGE AND PANCHAYAT, SALEM TALUK,SALEM DISTRICT.
SCALE - 1:100

Applicant Name : Mrs. K.Shanthi S/o Karunakaran.

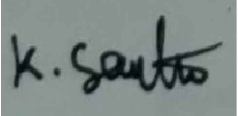

COLOR INDEX		
Site Boundry		
Proposed Building		
Existing Road		
Schedule of Joineries		
MD	Main Door	1.05 X 2.10
O	Arch Open	0.91 X 2.10
D1	Door	0.91 X 2.10
D2	Door	0.75 X 1.83
W1	Window	0.91 X 1.22
V	Ventilator	0.91 X 0.61
Area Details		
Particulars	Sq.m.	Sq.ft.
Total Area of the Site	92.90	1000.00
Plinth Area of the Pro. Bldg. Ground Floor	63.86	687.39
Plinth Area of the Pro. Bldg. First Floor	25.97	279.54
Carpet Area	77.61	835.39
Open Space	29.04	312.62
Total Construction Area	89.83	966.92
Car Parking - 2.50M X 5.00M = 0Nos		
Two Wheeler Parking - 1.80M X 1.00M = 2 Nos		
Applicant		Engineer
  Mrs. K.Santhi S/o Karunakaran.		 Er.P.GOPAL, D.Arch., LICENSED BUILDING SURVEYOR & CONSULTING ARCHITECTURE, VASUTU PLANING AND CONSTRUCTION, HASHNI BUILDERS, #6/75, Veerakkal (Po), Mettur (Tk). Salem (Dt)-636 454. Cell: 90250 53864 E mail: palanisamysapari@gmail.com.