



PLAN SHOWING THE PROPOSED COMMERCIAL BUILDING OF
GALVANIZED SHEET ROOF BUILDING IN SF.NO - 49/1L, KURALNATHAM
VILLAGE & PANCHAYT, DADAGAPATTI SUB DIVISION, SALEM TALUK,
SALEM DISTRICT - 636204.


NAME OF THE OWNER :-
Mr. RAJASEKARAN S/O. Mr. CHETTIYARGOUNDAR

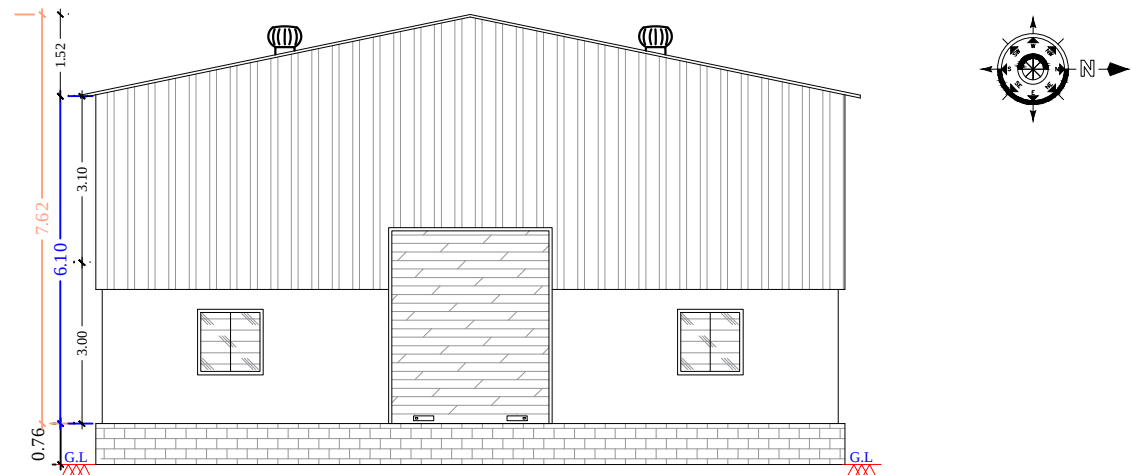

FRONT ELEVATION

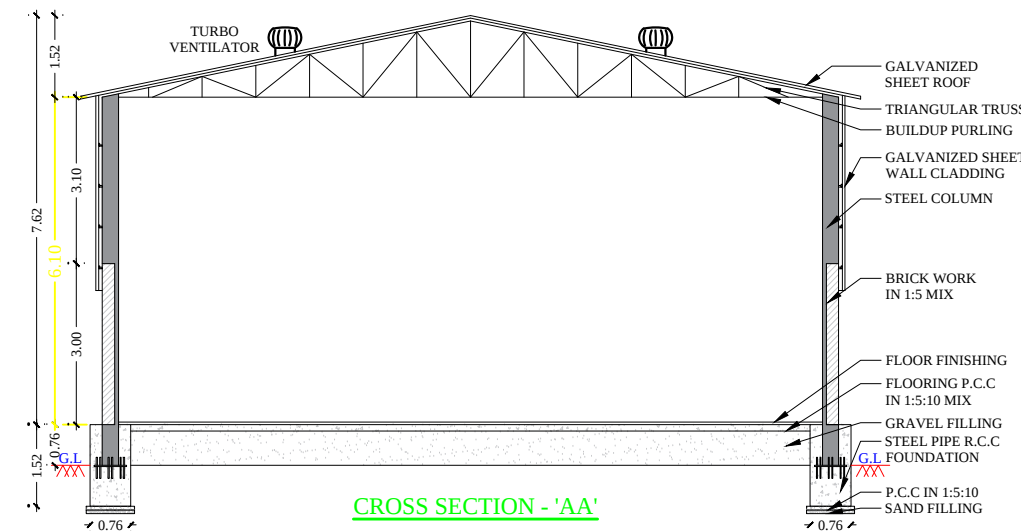


CROSS SECTION - 'AA'

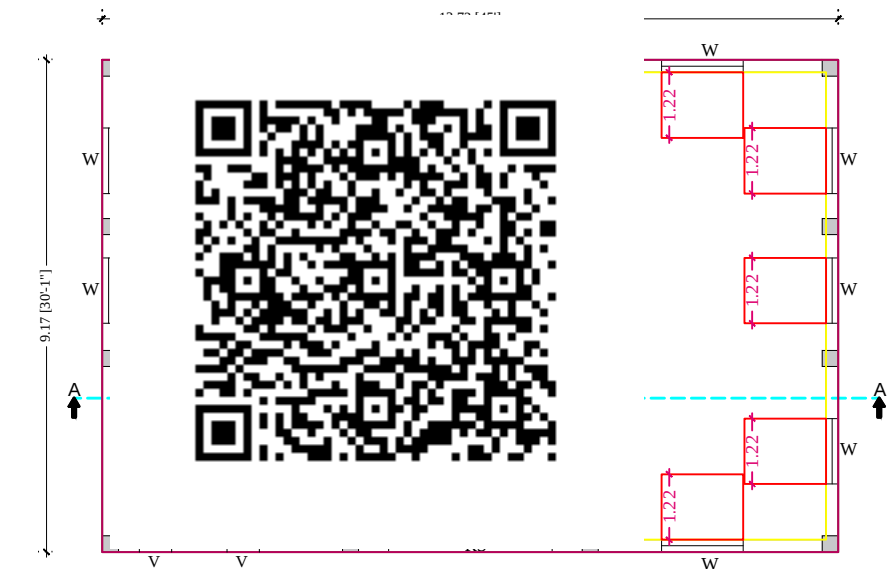


GROUND FLOOR PLAN

PLAN :-
SCALE - 1 : 100

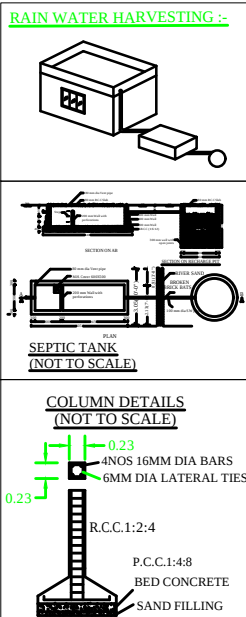

SITE PLAN :-
SCALE - 1 : 100

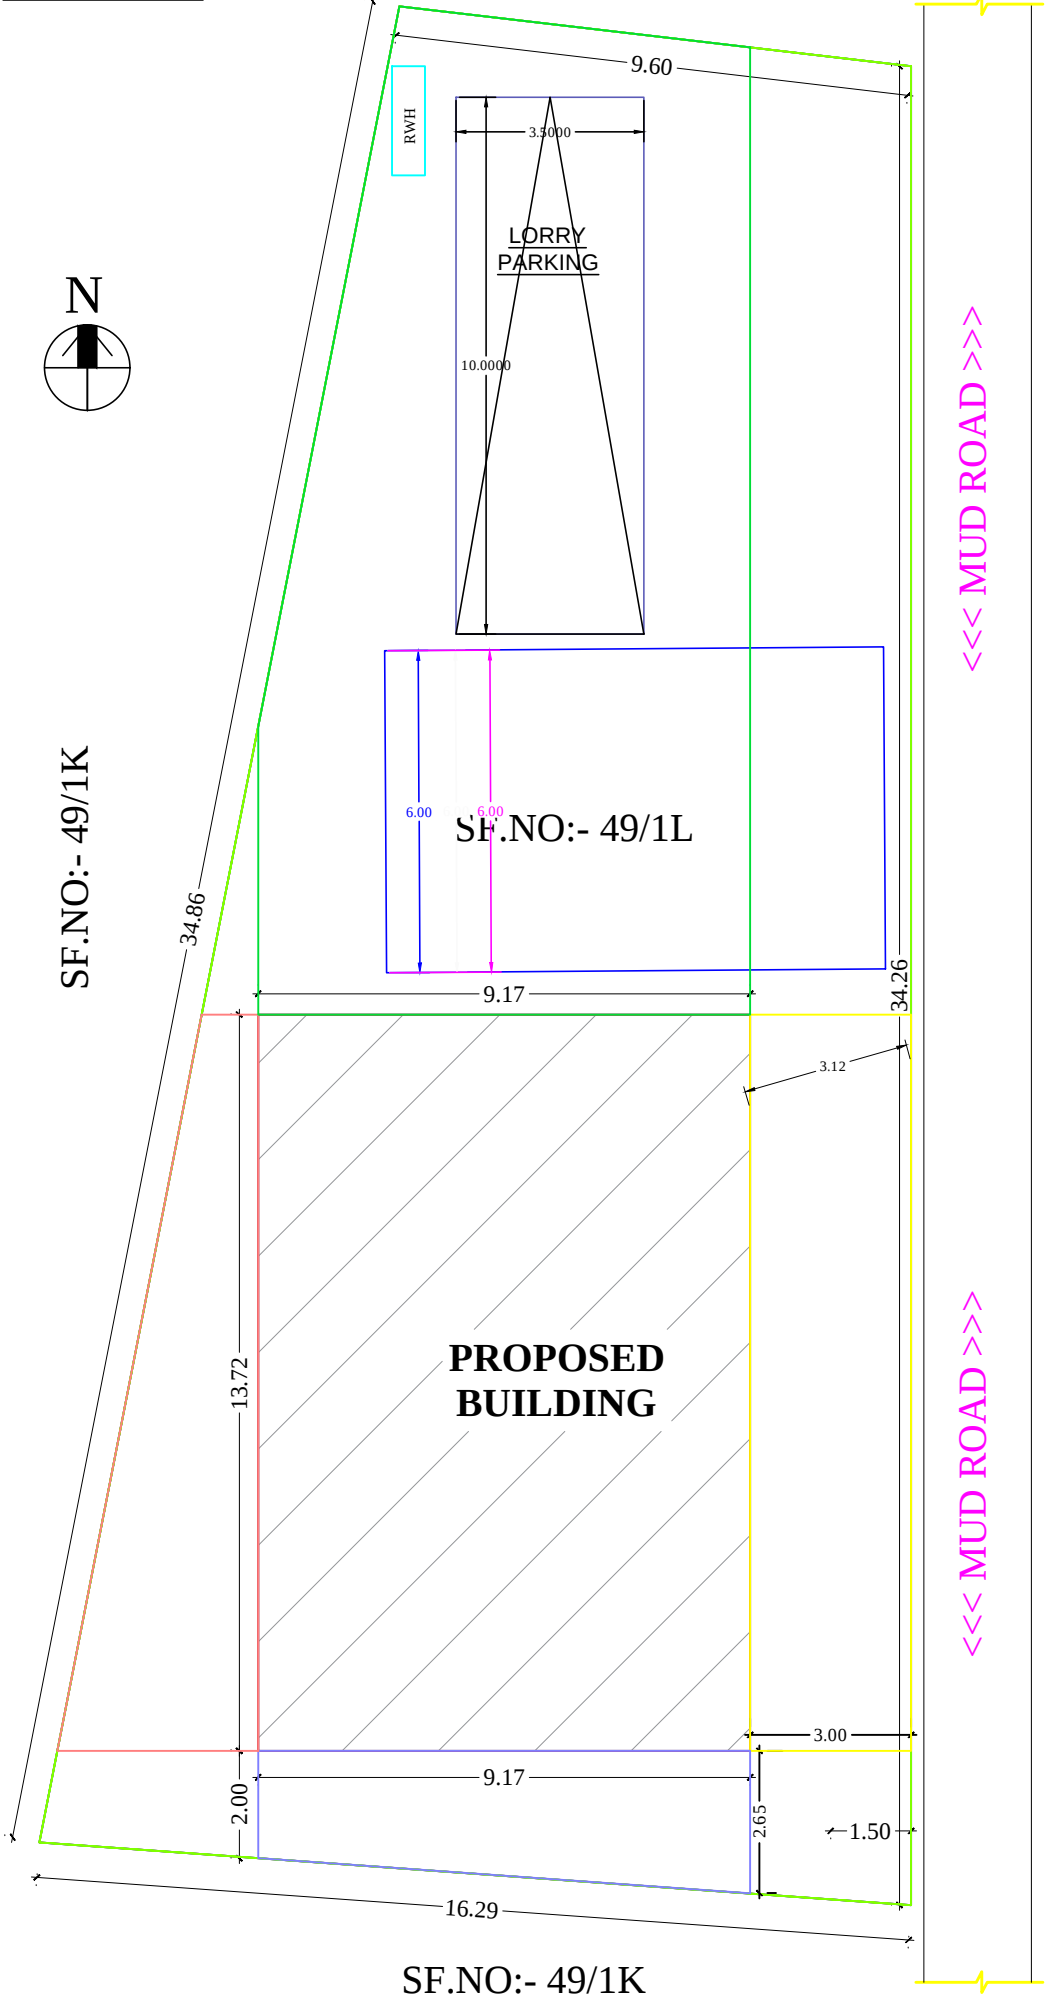

SF.NO:- 49/1K

SF.NO:- 49/1H

BOUNDARY SHOWN IN -

PROPOSED SHOWN IN -

ROAD SHOWN IN -

JOINERY DETAILS :-

S.NO	DESCRIPTION	SIZE IN METER
1	ROLLING SHUTTER - RS	3.05 x 3.65
4	WINDOW - W	1.22 x 1.22

TWO WHEELER PARKING PROVIDED - 2NOS = 1.00 X 1.80

AREA DETAILS :-

	PARTICULARS	SQ.FT	SQ.MT
I.	AREA OF THE SITE (As Per Deed)	4791.55	445.15
	TOTAL AREA OF THE SITE	4791.55	445.15
II.	AREA OF THE SITE (As Per Patta)	4791.55	445.15
	TOTAL AREA OF THE SITE	4791.55	445.15
III.	RESIDENTIAL BUILDING AREA :-		
1.	AREA OF GODOWN BUILDING - G.F	1353.54	125.75
IV.	TOTAL AREA OF THE BUILDING	1353.54	125.75
V.	AREA OF THE VACANT SITE	3438.01	319.40
VI.	FLOOR SPACE INDEX [FSI]	$\frac{\text{CONST. AREA}}{\text{AREA OF SITE}} = \frac{125.75 \text{ Sq.Mt}}{445.15 \text{ Sq.Mt}} = 0.282$	
VII.	PLOT COVERAGE [PC]	$\frac{125.75 \text{ Sq.Mt}}{445.15 \text{ Sq.Mt}} = 0.2825 \times 100 \% = 28.25 \%$	

APPLICANT :-

ENGINEER :-

Er.A.NATARAJAN.B.E.,(Civil)
Register Structural Engineer GR-1 in
Reg.NO:- DTCP/Salem/09/RCE/2022
Town and Country Planning Salem