

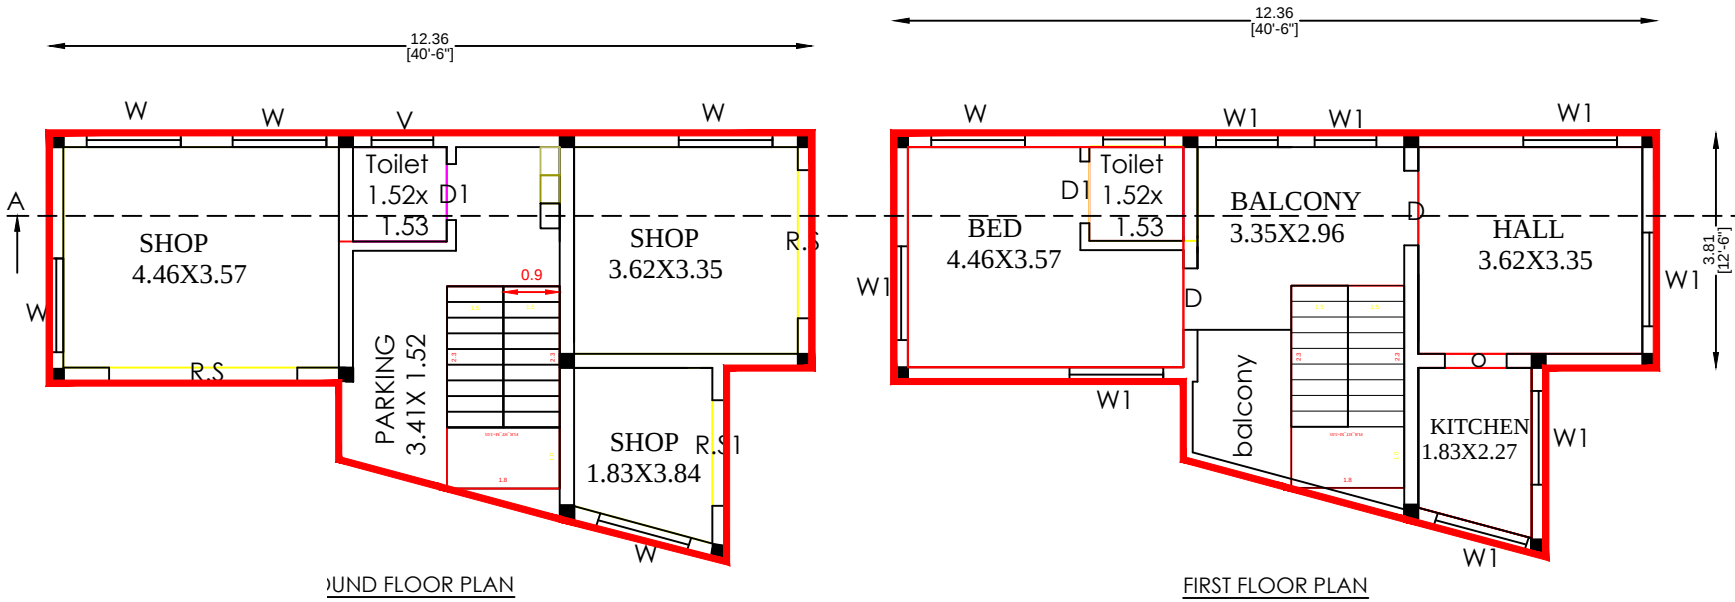
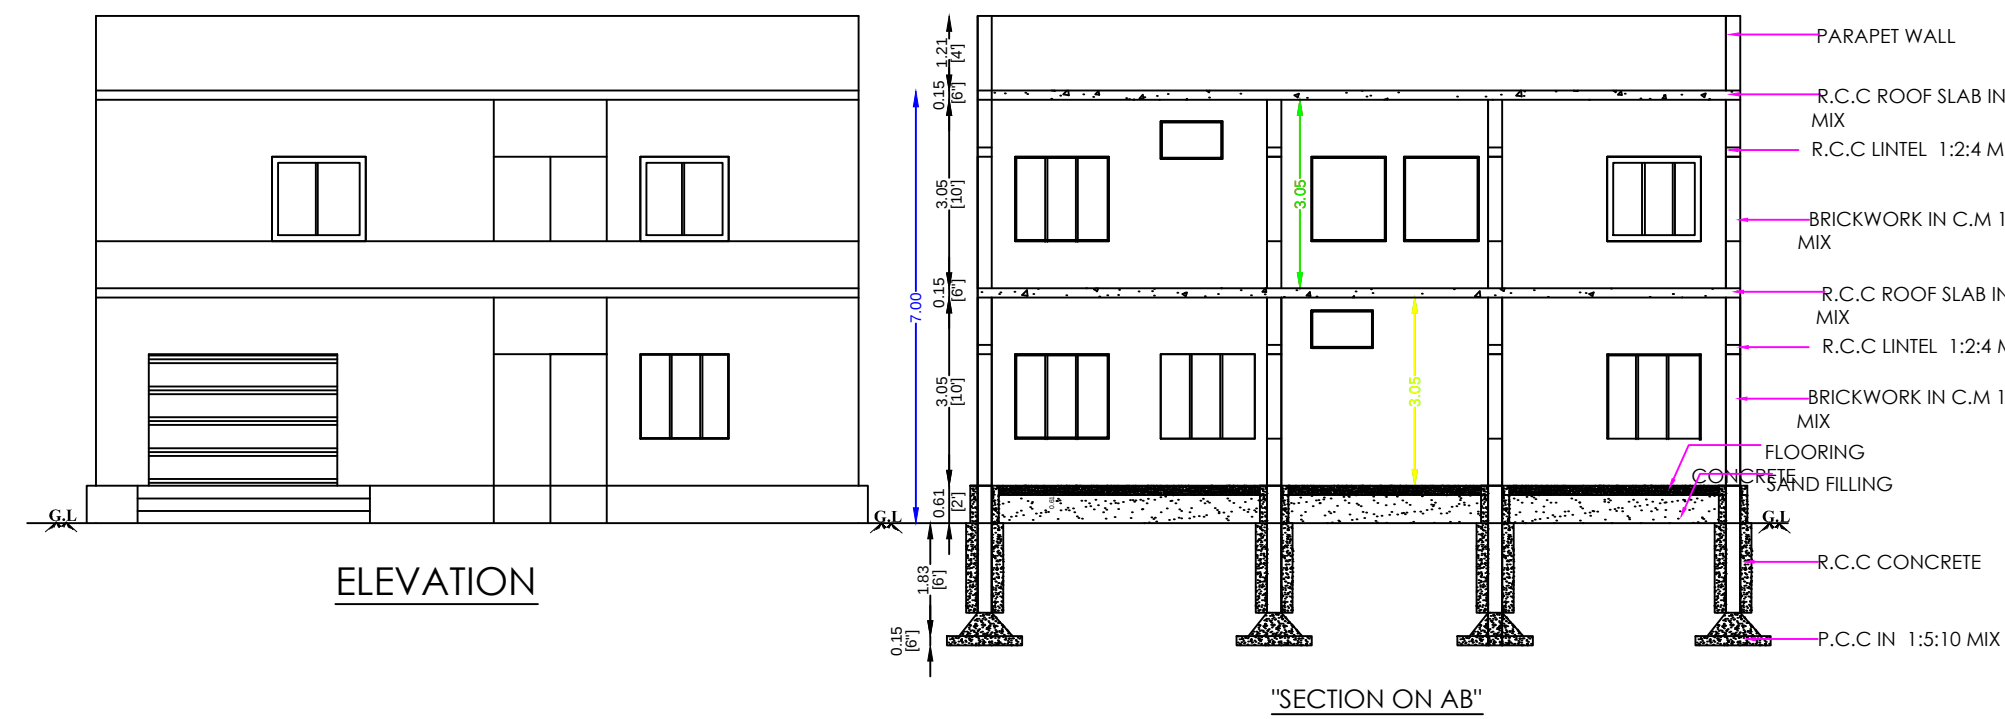


PLAN SHOWING THE PROPOSED CONSTRUCTION OF R.C.C . ROOF GROUND FLOOR SHOP BUILDING & FIRST FLOOR RESIDENTIAL BUILDING IN OLD NATHAM SURVEY NO: 161/1, NEW NATHAM S.F. NO:161/22, PATTA NO: 81, OF VADUGAPATTI VILLAGE, AT SANKARI MAIN ROAD, NEAR G.H, VADUGAPATTI VILLAGE PANCHAYAT, SANKARI TALUK, SALEM DISTRICT. (AL READY DEMOLISHING THE A.C. SHEET ROOF BUILDING)

APPLICANT :-Mr. G. SELVAKUMAR, S/O. R. GOVINDHASAMY.

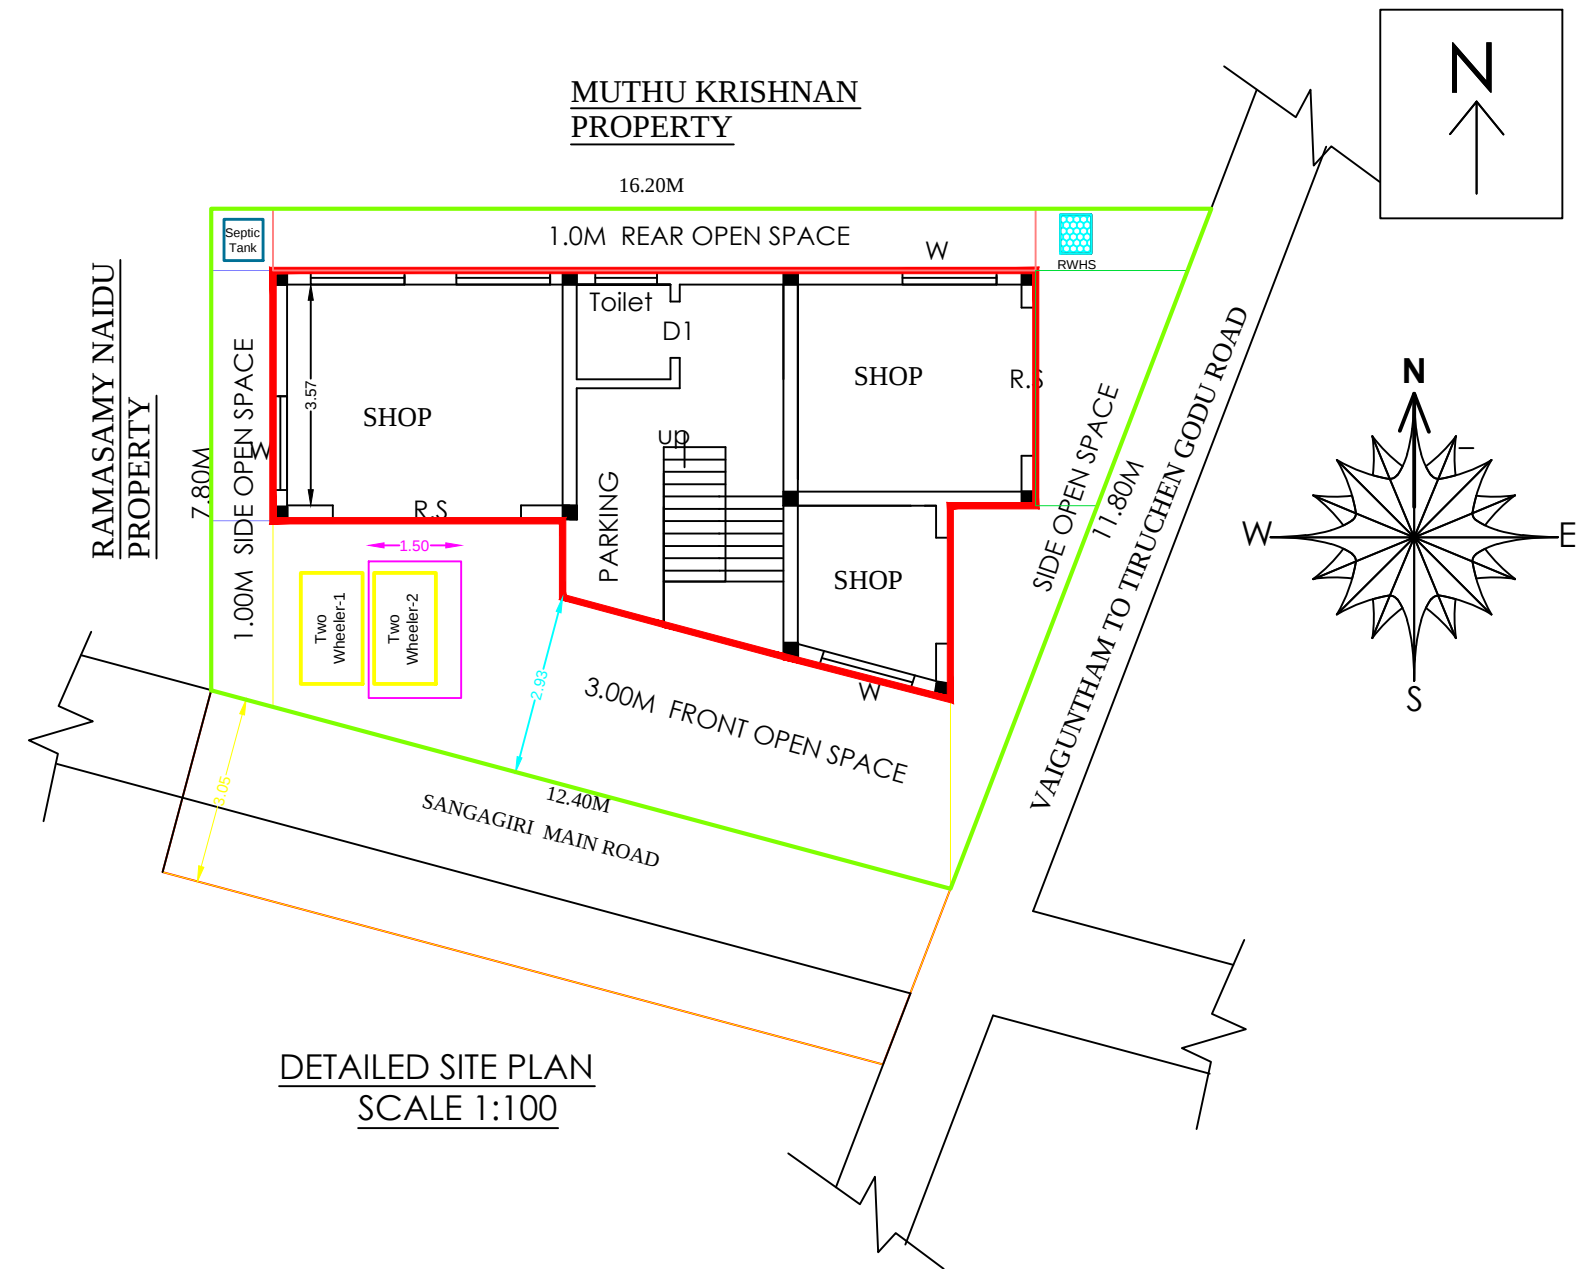

SEPTIC TANK DETAILS

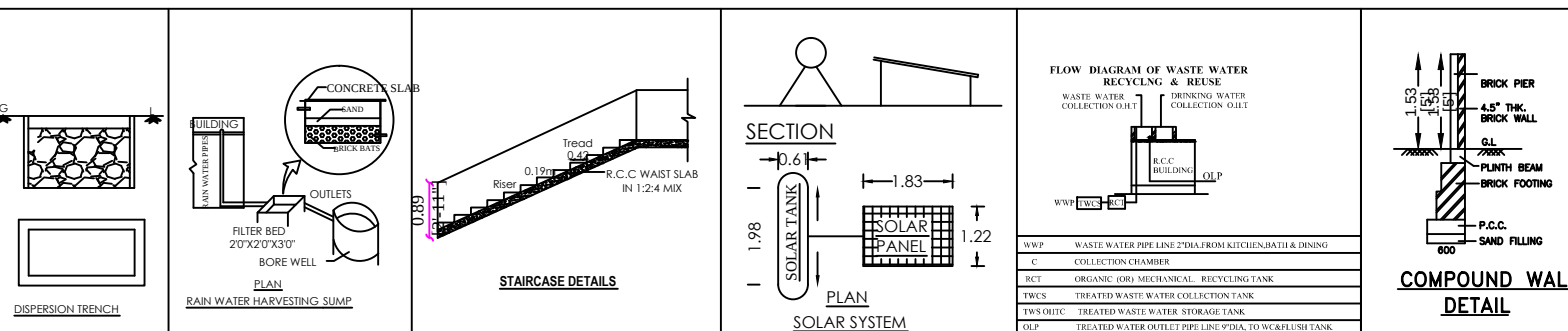

- INDEX:
- 1. APPLICANT SITE BOUNDARY SHOWN IN -
 - 2. PROPOSED RCC BUILDING SHOWN IN -
 - 3. EXISTING ROAD SHOWN IN -
 - 4. RAINWATER HARVESTING SYSTEM -

PLAN INFO
PLOT_AREA_M2=139.00
AS_PER_DOCUMENT =139.00
FMB_OR_PLR =139.00
AS_AT_SITE =135.95
SINGLE_FAMILY_BLDG=YES
CRZ=NO
SECURITY_ZONE=NO
ACCESS_WIDTH_M=9.00
WHETHER_GOVT_OR_AIDED_SCHOOL=YES
ROAD_WIDTH=7.01
ROAD_LENGTH=30.00
AVG_PLOT_DEPTH= 5
AVG_PLOT_WIDTH= 12.40
LAND_USE_ZONE = SHOP & RESIDENTIAL
PLOT_NO=-
SURVEY_NO= Natham 161/22
PATTA_NO=81
DISTRICT=SALEM
TALUK = SANGAGIRI
JURISDICTION_TYPE=PANCHAYAT
RWH_DECLARED=YES
IS_SWIMMING_POOL_EXISTS=NO
AREA_TYPE=OTHER
BUILDING_NEAR_TO_RIVER=NO
BUILDING_NEAR_MONUMENT=NO
BUILDING_NEAR_GOVT_BLDG=NO
IF_HERITAGE_TOWN_LESS_THAN_1KM_RADIUS=NO
PROVISION_FOR_GREEN_BUILDINGS_AND_SUSTAINABILITY=YES
FIRE_PROTECTION_AND_FIRE_SAFETY_REQUIREMENTS=YES
NOC_FOR_CONSTRUCTION_NEAR_MONUMENT=NO
BLOCK_1_B-SHOP_STAFF_MEMBER_COUNT=1
BLOCK_1_B-SHOP_MEMBER_COUNT=1
ORGANIZATION_TYPE= PRIVATE
OSR_APPLICABLE = NO
OSR_BUYBACK = NO
OSR_SURR_BUYBACK_RETAIN = NO
PREMIUM_FSI_REQUIRED = NO
IS_APPROVED_LAYOUT = NO

AREA DETAILS		SQ.FT	SQ.MT
APPLICANT SITE		1496.00	139.00
PRO. R.C.C ROOF SHOP BUILD. PLINTH IN G.F		675.97	62.80
PRO. R.C.C ROOF RESI.BUILD. PLINTH IN F.F		661.34	61.44
TOTAL G.F & F.F. PLINTH AREA		1337.31	124.24
OPEN SPACE IN G.F		820.03	76.20
SEPTIC TANK & DISPERSION TRENCH EACH - 1 NO			
RAIN WATER HARVESTING SUMP - 1 NO			
JOINERY DETAILS		METRE	FEET
MD - MAIN DOOR		1.22 X 2.13	4'0" X 7'0"
R.S - ROLLING SHUTTER		3.05 X 2.13	10'0" X 7'0"
D - DOOR		0.91 X 2.13	3'0" X 7'0"
D1 - DOOR		0.76 X 2.13	2'6" X 7'0"
W - WINDOW		1.53 X 1.83	5'0" X 6'0"
W1 - WINDOW		1.22 X 1.37	4'0" X 4'6"
O.A - OPEN ARCH		1.52 X 2.13	5'0" X 7'0"
V - VENTILATION		0.91 X 0.91	3'0" X 3'0"
ALL DIMENSTIONS IN METRE			
APPLICANT		ENGINEER	
		K.P. SHREEKUMAR, BE, BOW MCA, Consulting Civil Engineer, Licenced Building Surveyor, CHITTODE - 638 102. Mob: 93541 00767.	