
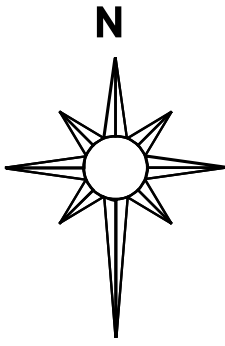


PLAN SHOWING THE PROPOSED CONSTRUCTION OF A R.C.C TERRACED ROOF RESIDENTIAL GROUND AND FIRST FLOOR BUILDING IN SURVEY NO:10/3A1A1A1B, PATTa NO:1364, AT INAM - VEDUGATHAMPATTY VILLAGE, SALEM WEST TALUK,SALEM DISTRICT.

NAME OF THE APPLICANT : Mrs.P.JAYA W/O Mr.PONGALI.



KEY PLAN:
NOT TO SCALE

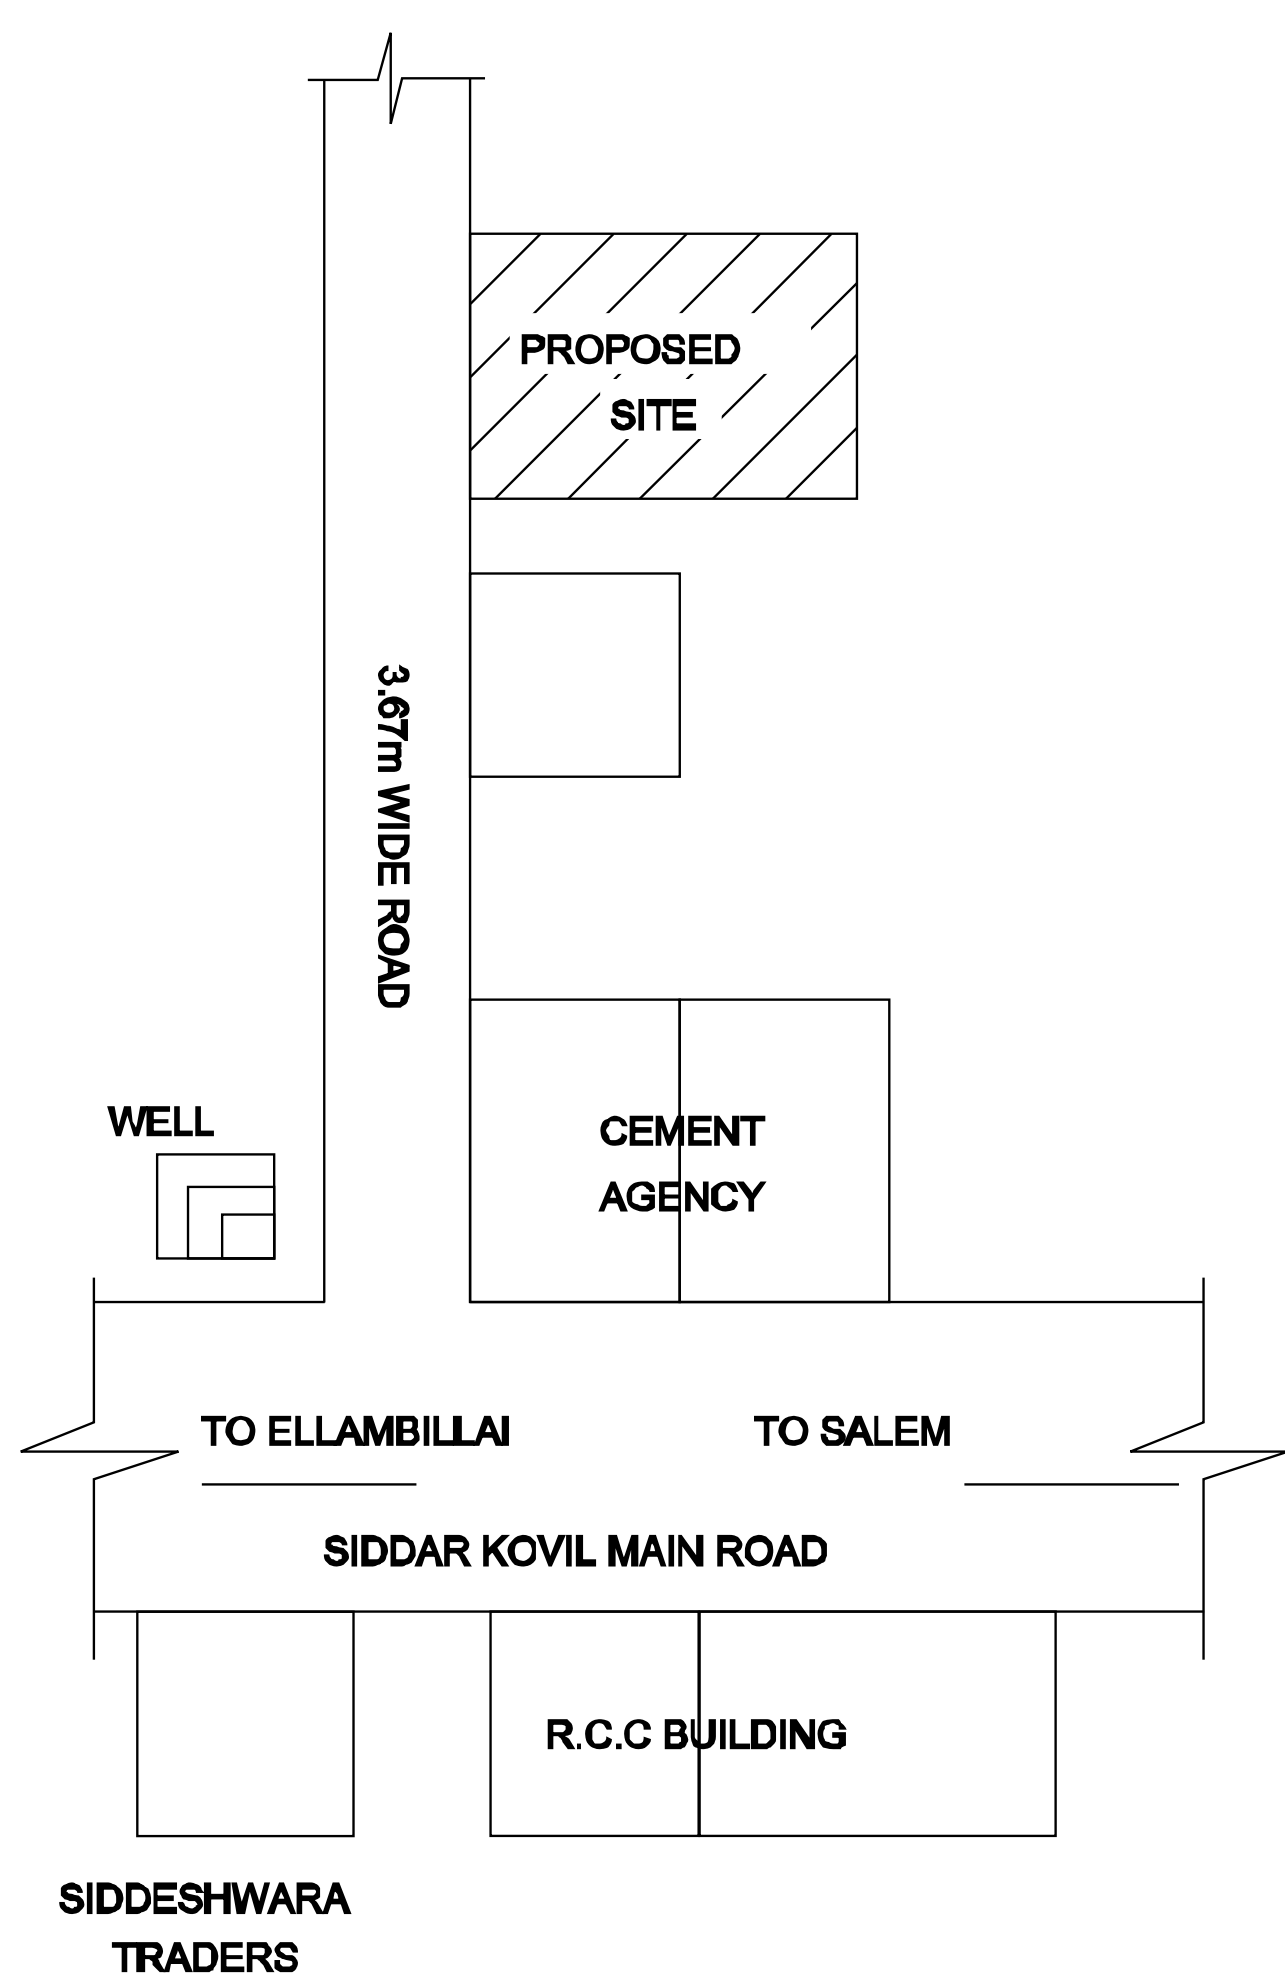

OFFICE USE :-

SITE PLAN:
NOT TO SCALE

KARUPPA GOUNDER LAND

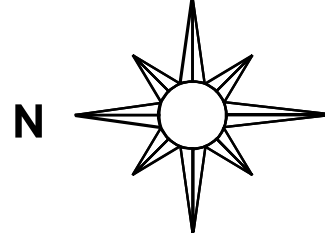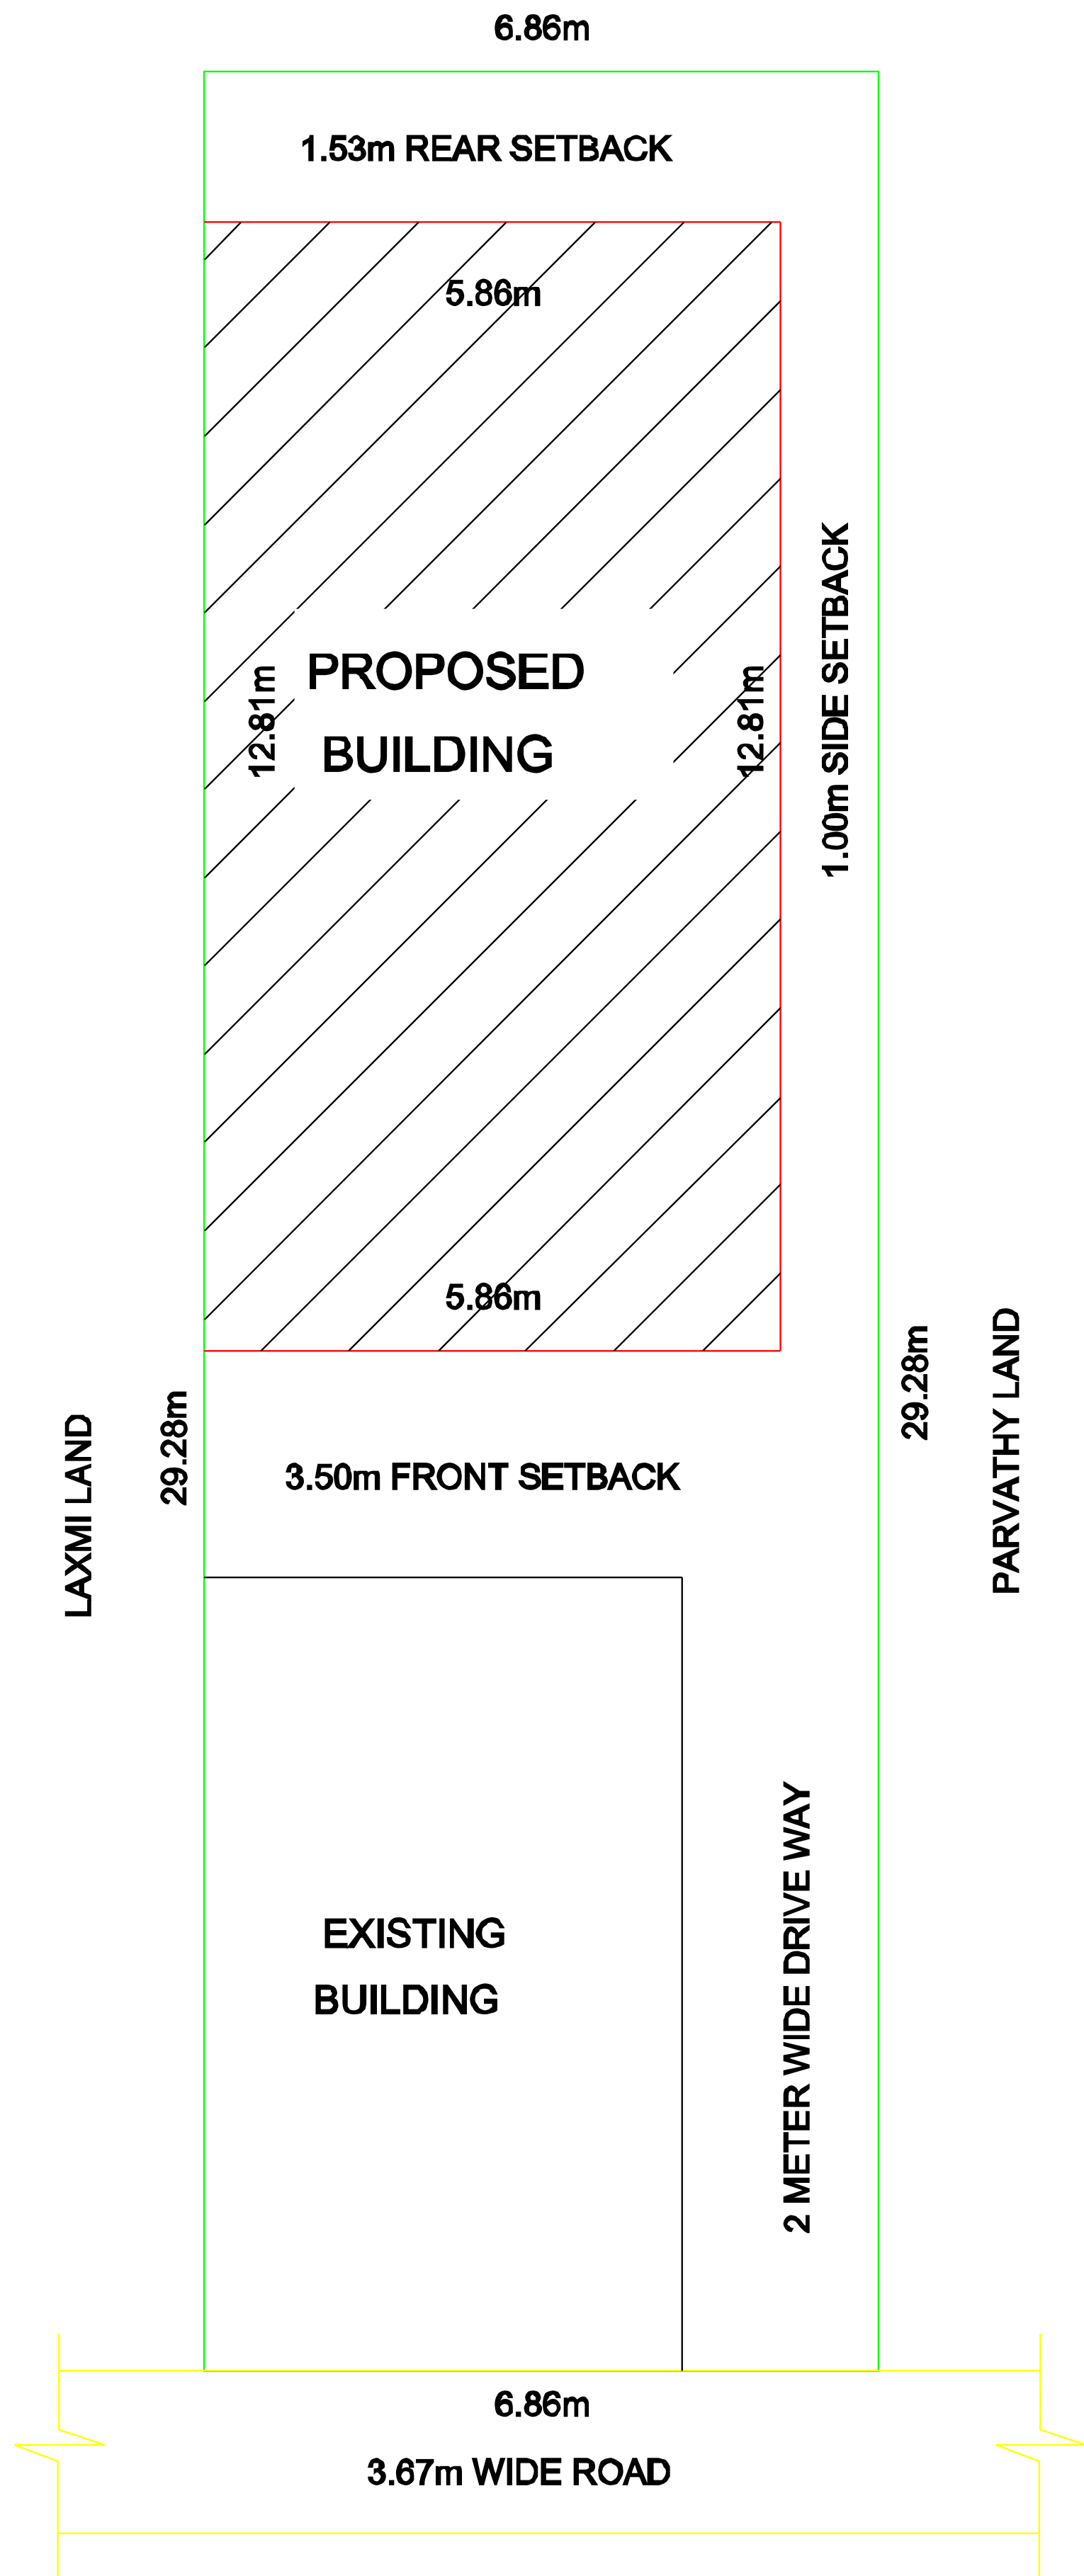

JOINERIES		SCALE:- 1:100
MAIN DOOR	MD	1.22 X 2.13
DOOR	D	0.91 X 2.13
DOOR	D1	0.76 X 2.13
WINDOW	W	2.43 X 1.22
WINDOW - 1	W1	1.22 X 0.91
VENTILATOR	V	0.60 X 0.60
VENTILATOR - 1	V1	2.00 X 0.60
OPEN	O	2.00 X 2.13

COLOUR INDEX

PROPOSED	
ROAD	
SITE BOUNDARY	

ALL DIMENSION ARE IN METRE


EXTENT		SQ.FTS	SQ.MTS
PLOT AREA	(AS PER DOCUMENT)	2180.00	202.60
PLOT AREA	(AS PER PATTa)	2174.31	202.00
GROUND FLOOR AREA		808.01	75.07
FIRST FLOOR AREA		572.10	53.15
TOTAL FLOOR AREA		1380.11	128.22
FSI		0.63	

APPLICANT:-



Jayapongali

REGISTER ENGINEER :


Er. K. VIJAYAKUMAR, D.C.E., M.E.,
Reg No: 049/LS/2024/00395/RE III
BLUE PRINT
Shop No: 1, Rathna Arcade, Near Dr. Aganwal's
Eye Hospital, Five Roads, SALEM - 636 004.
Ph: 0427-4264719, Mob: 78120 06005

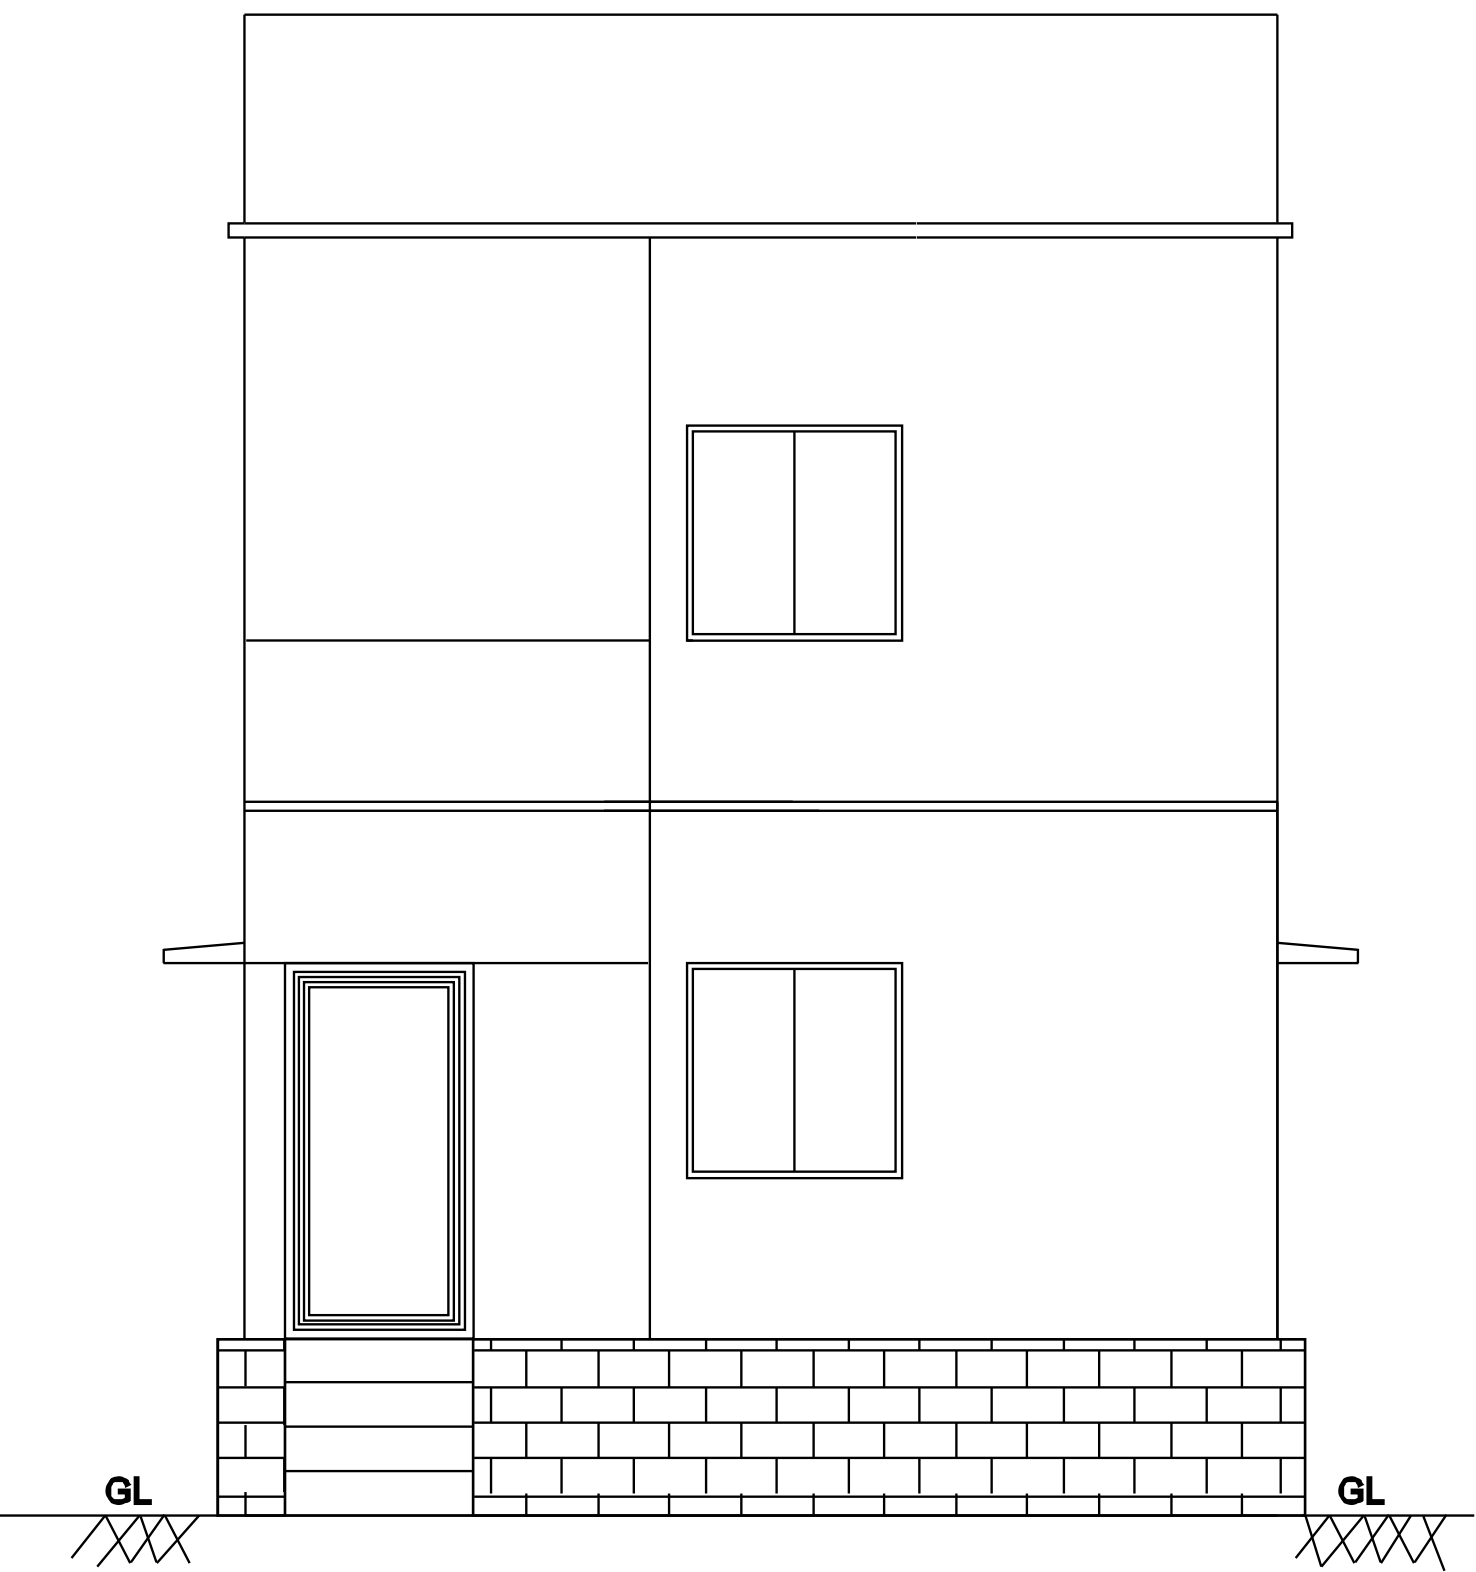


FRONT ELEVATION

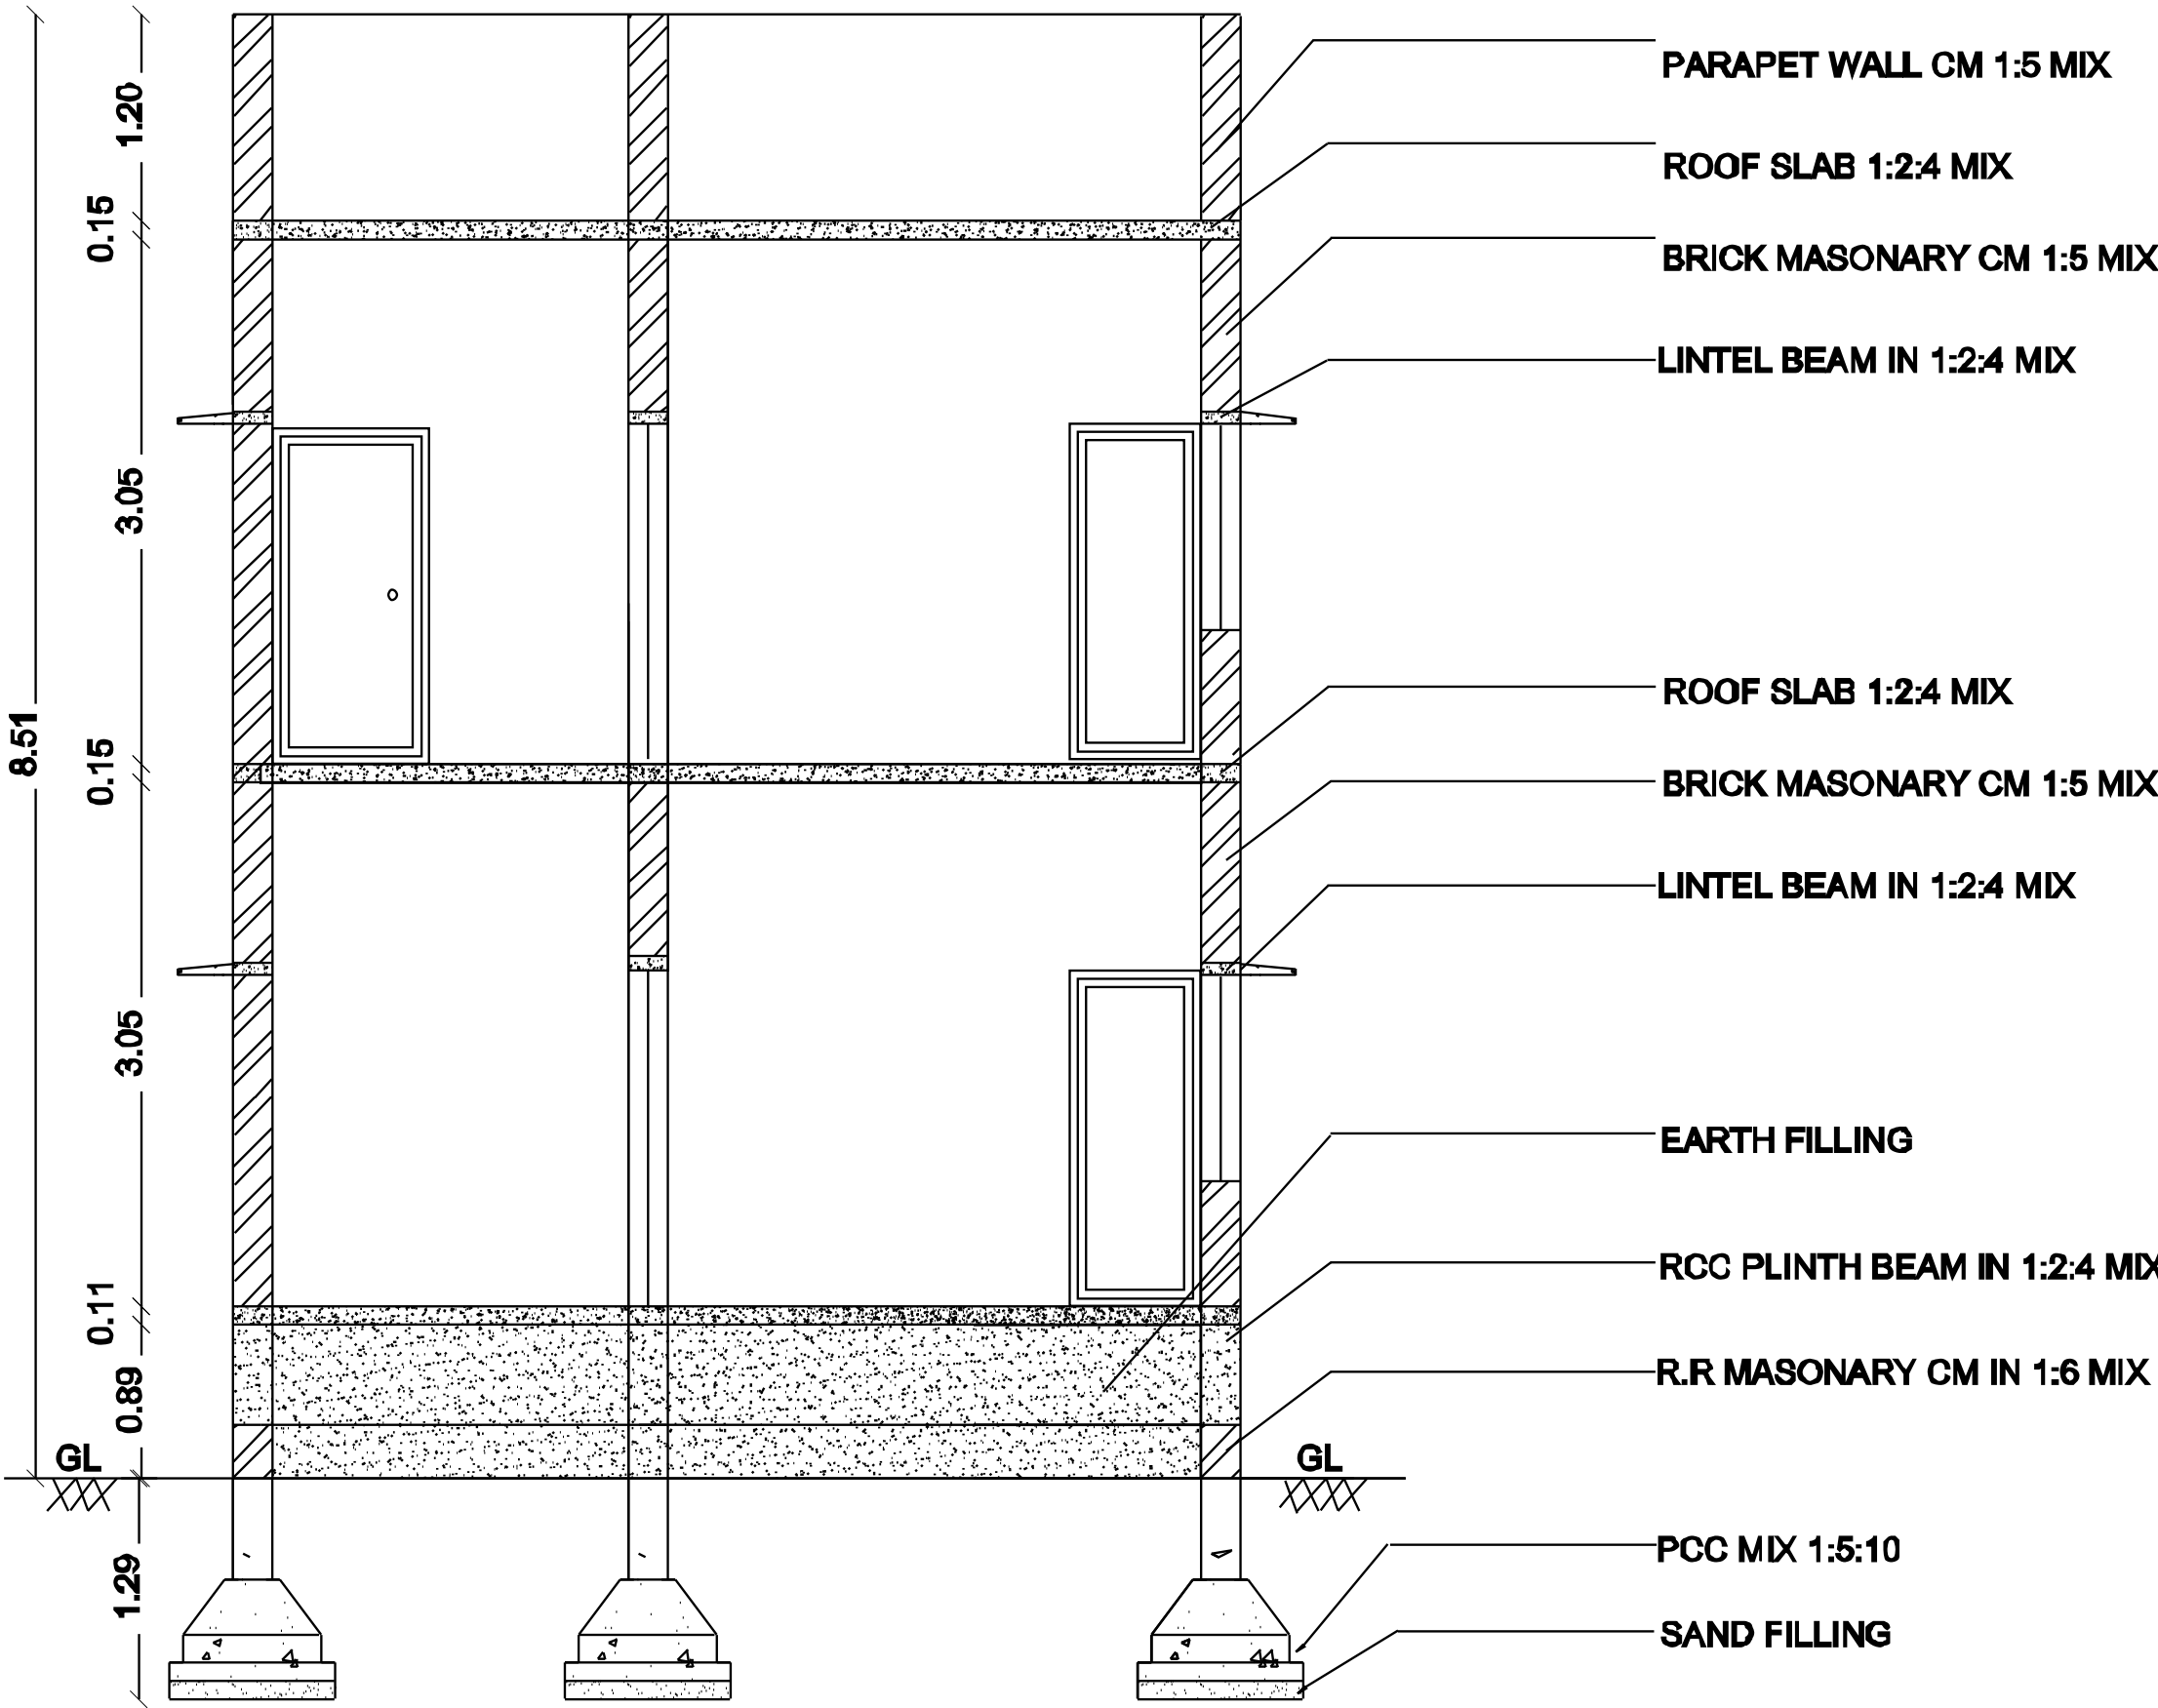


SECTION-AA'


SEPTIC TANK DETAILS :-

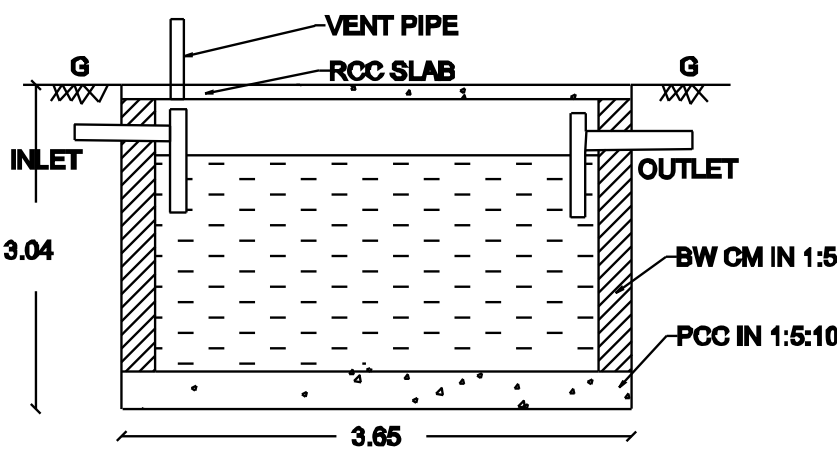


RAIN WATER HARVESTING :-

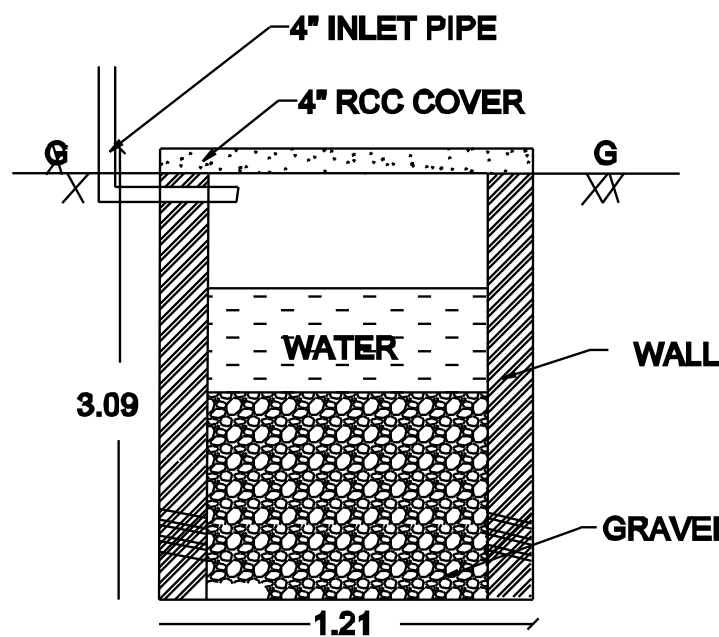


STAIRCASE DETAILS :-

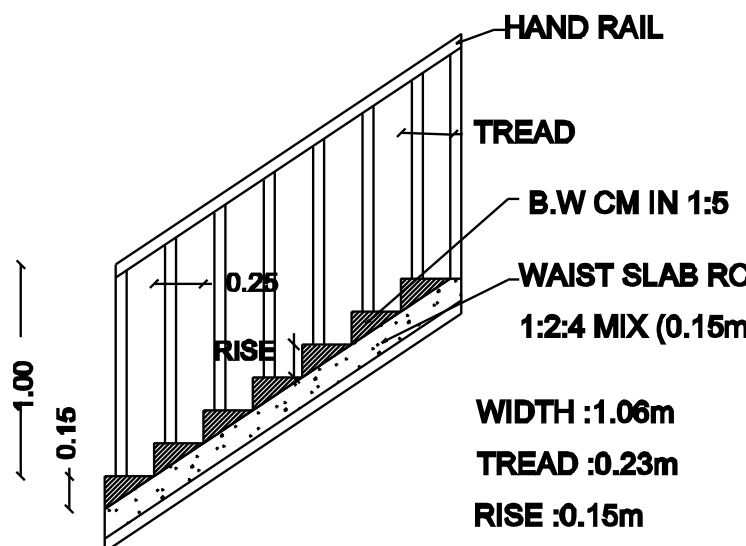


COLUMN DETAILS :-

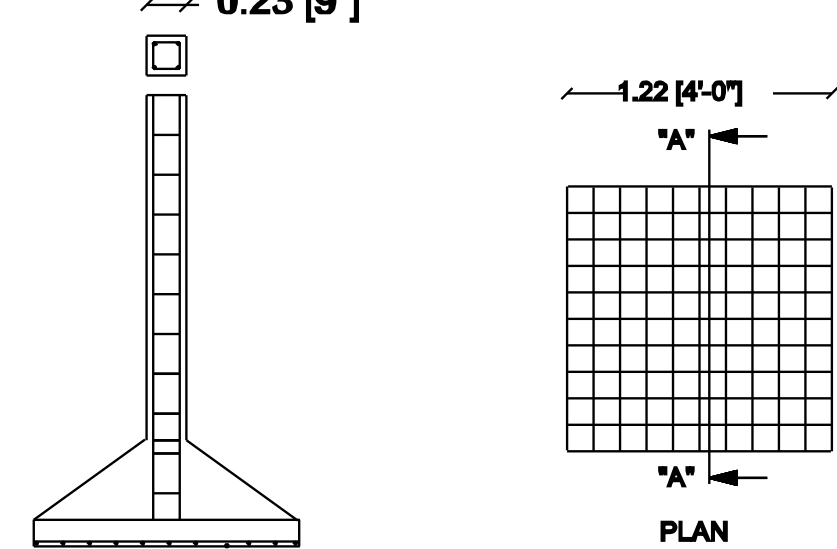

CROSS SECTION -"AA"

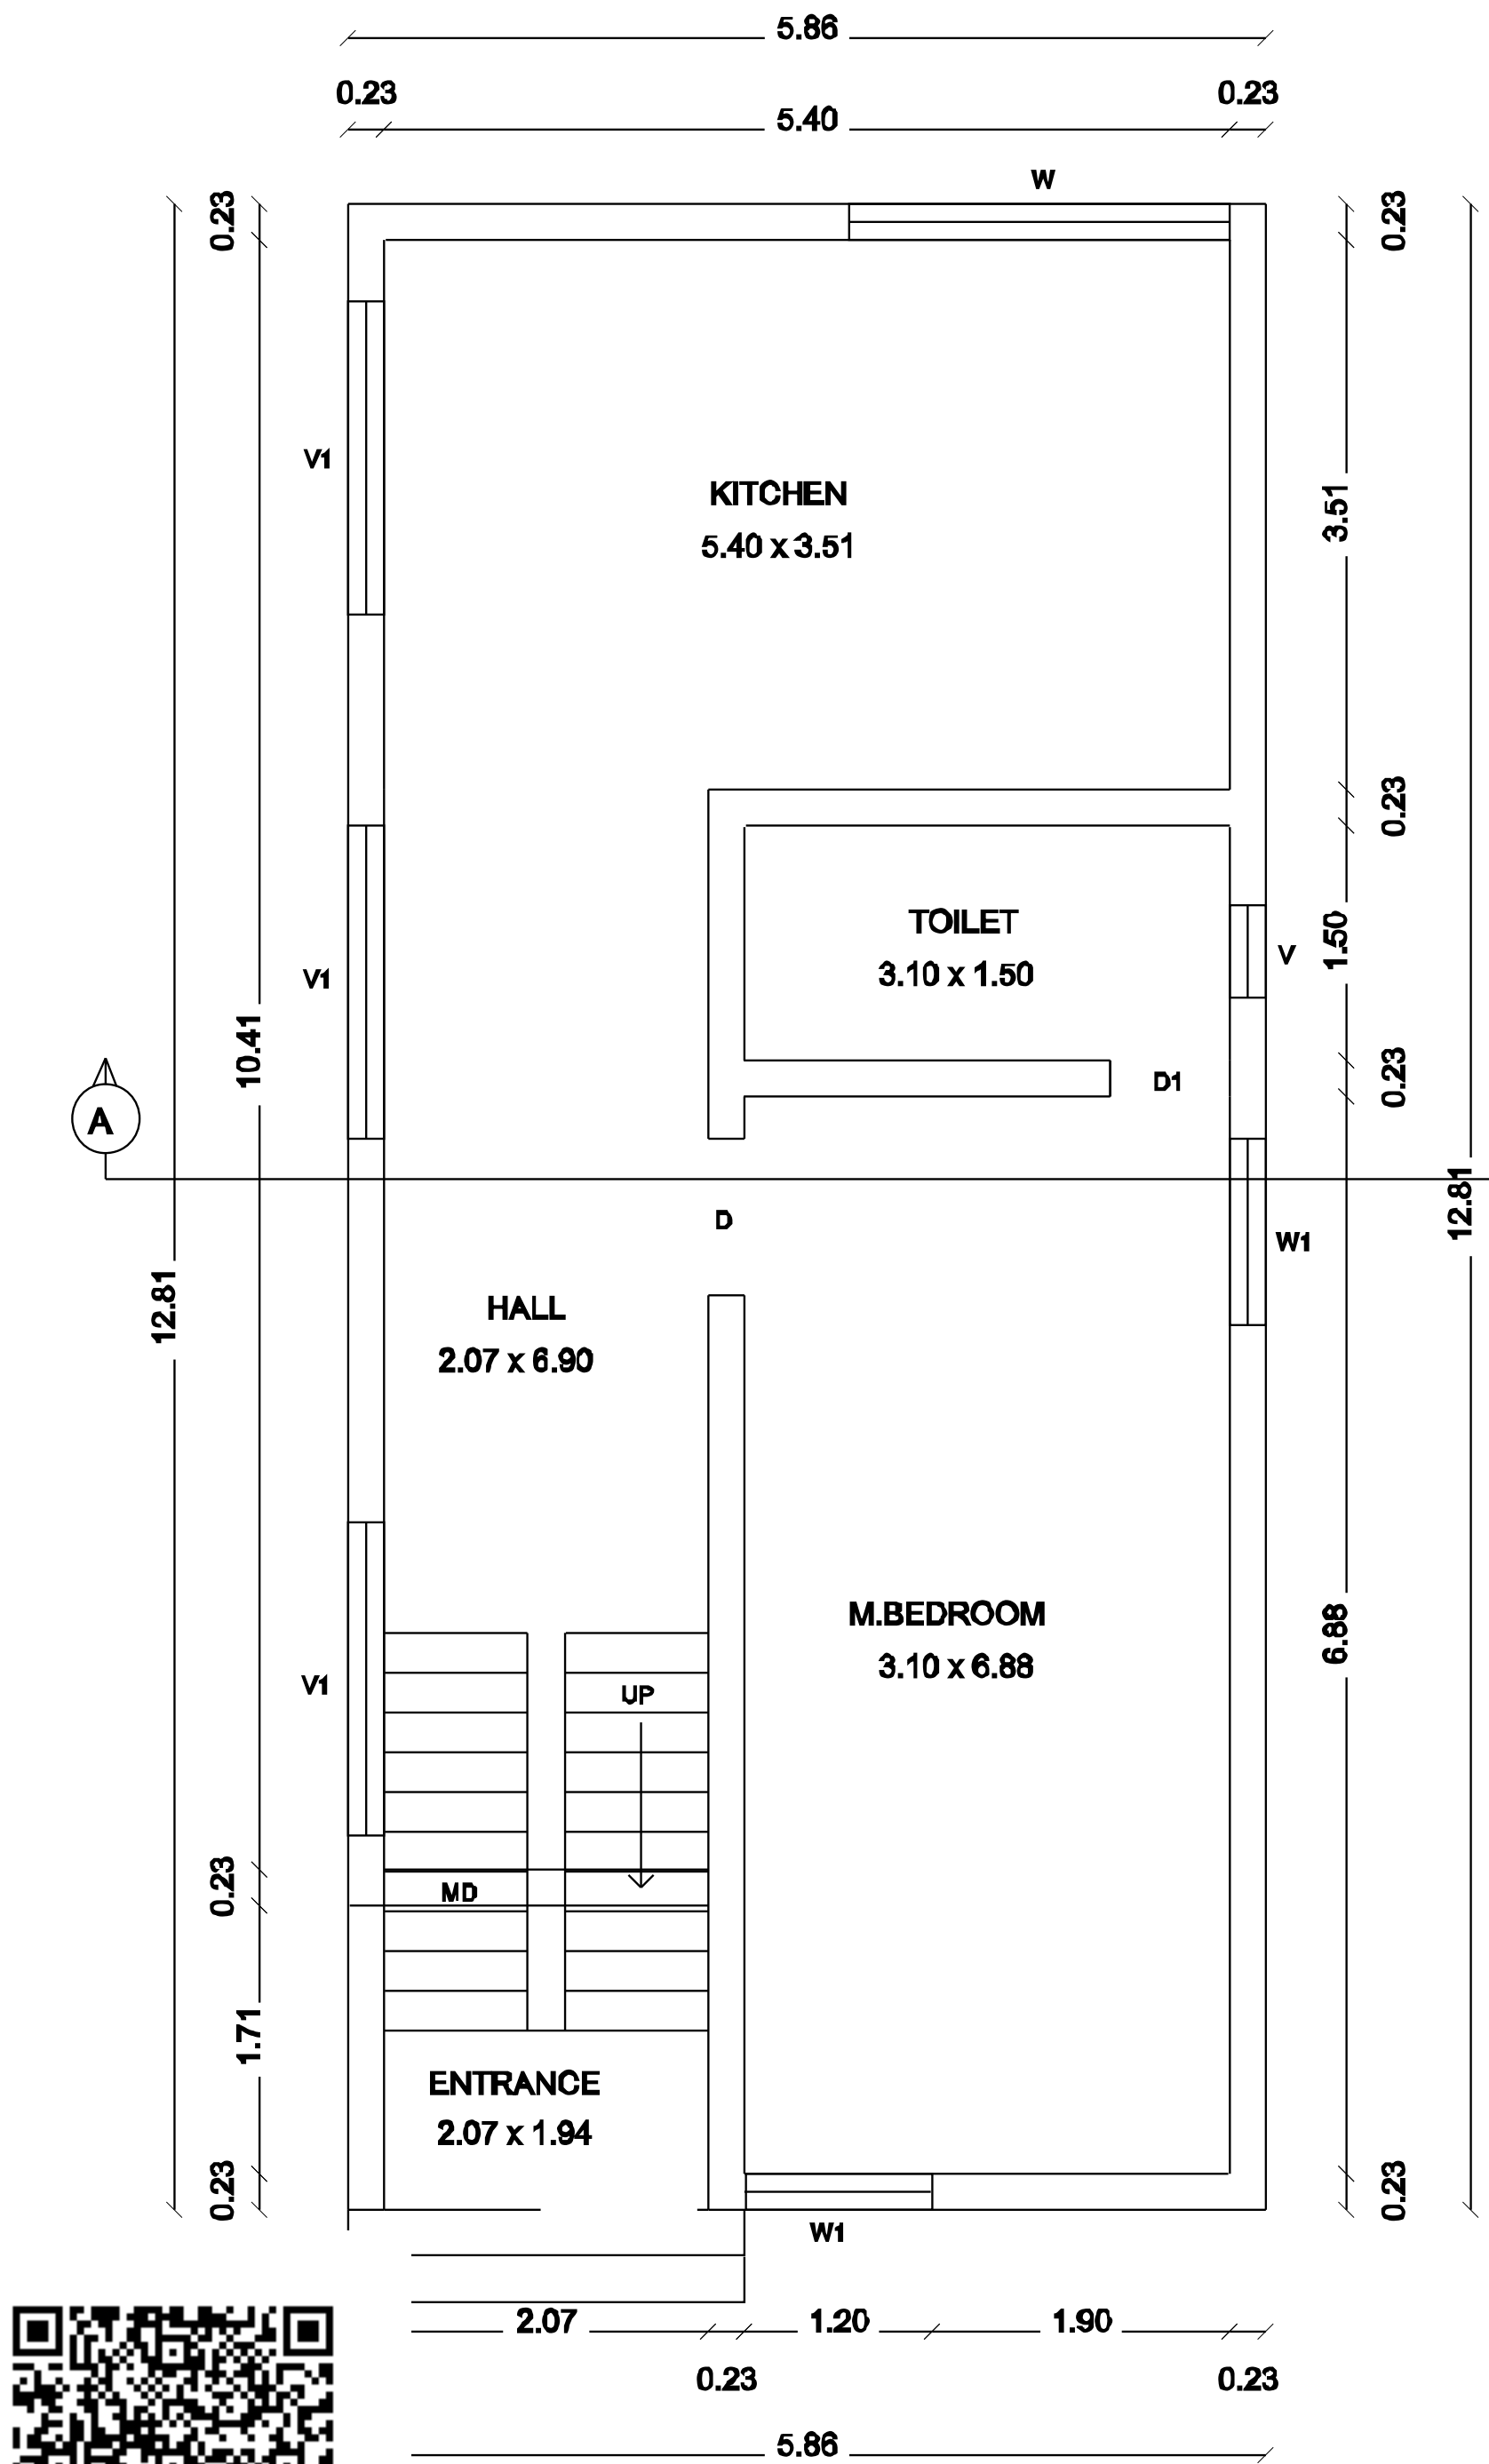

GROUND FLOOR PLAN

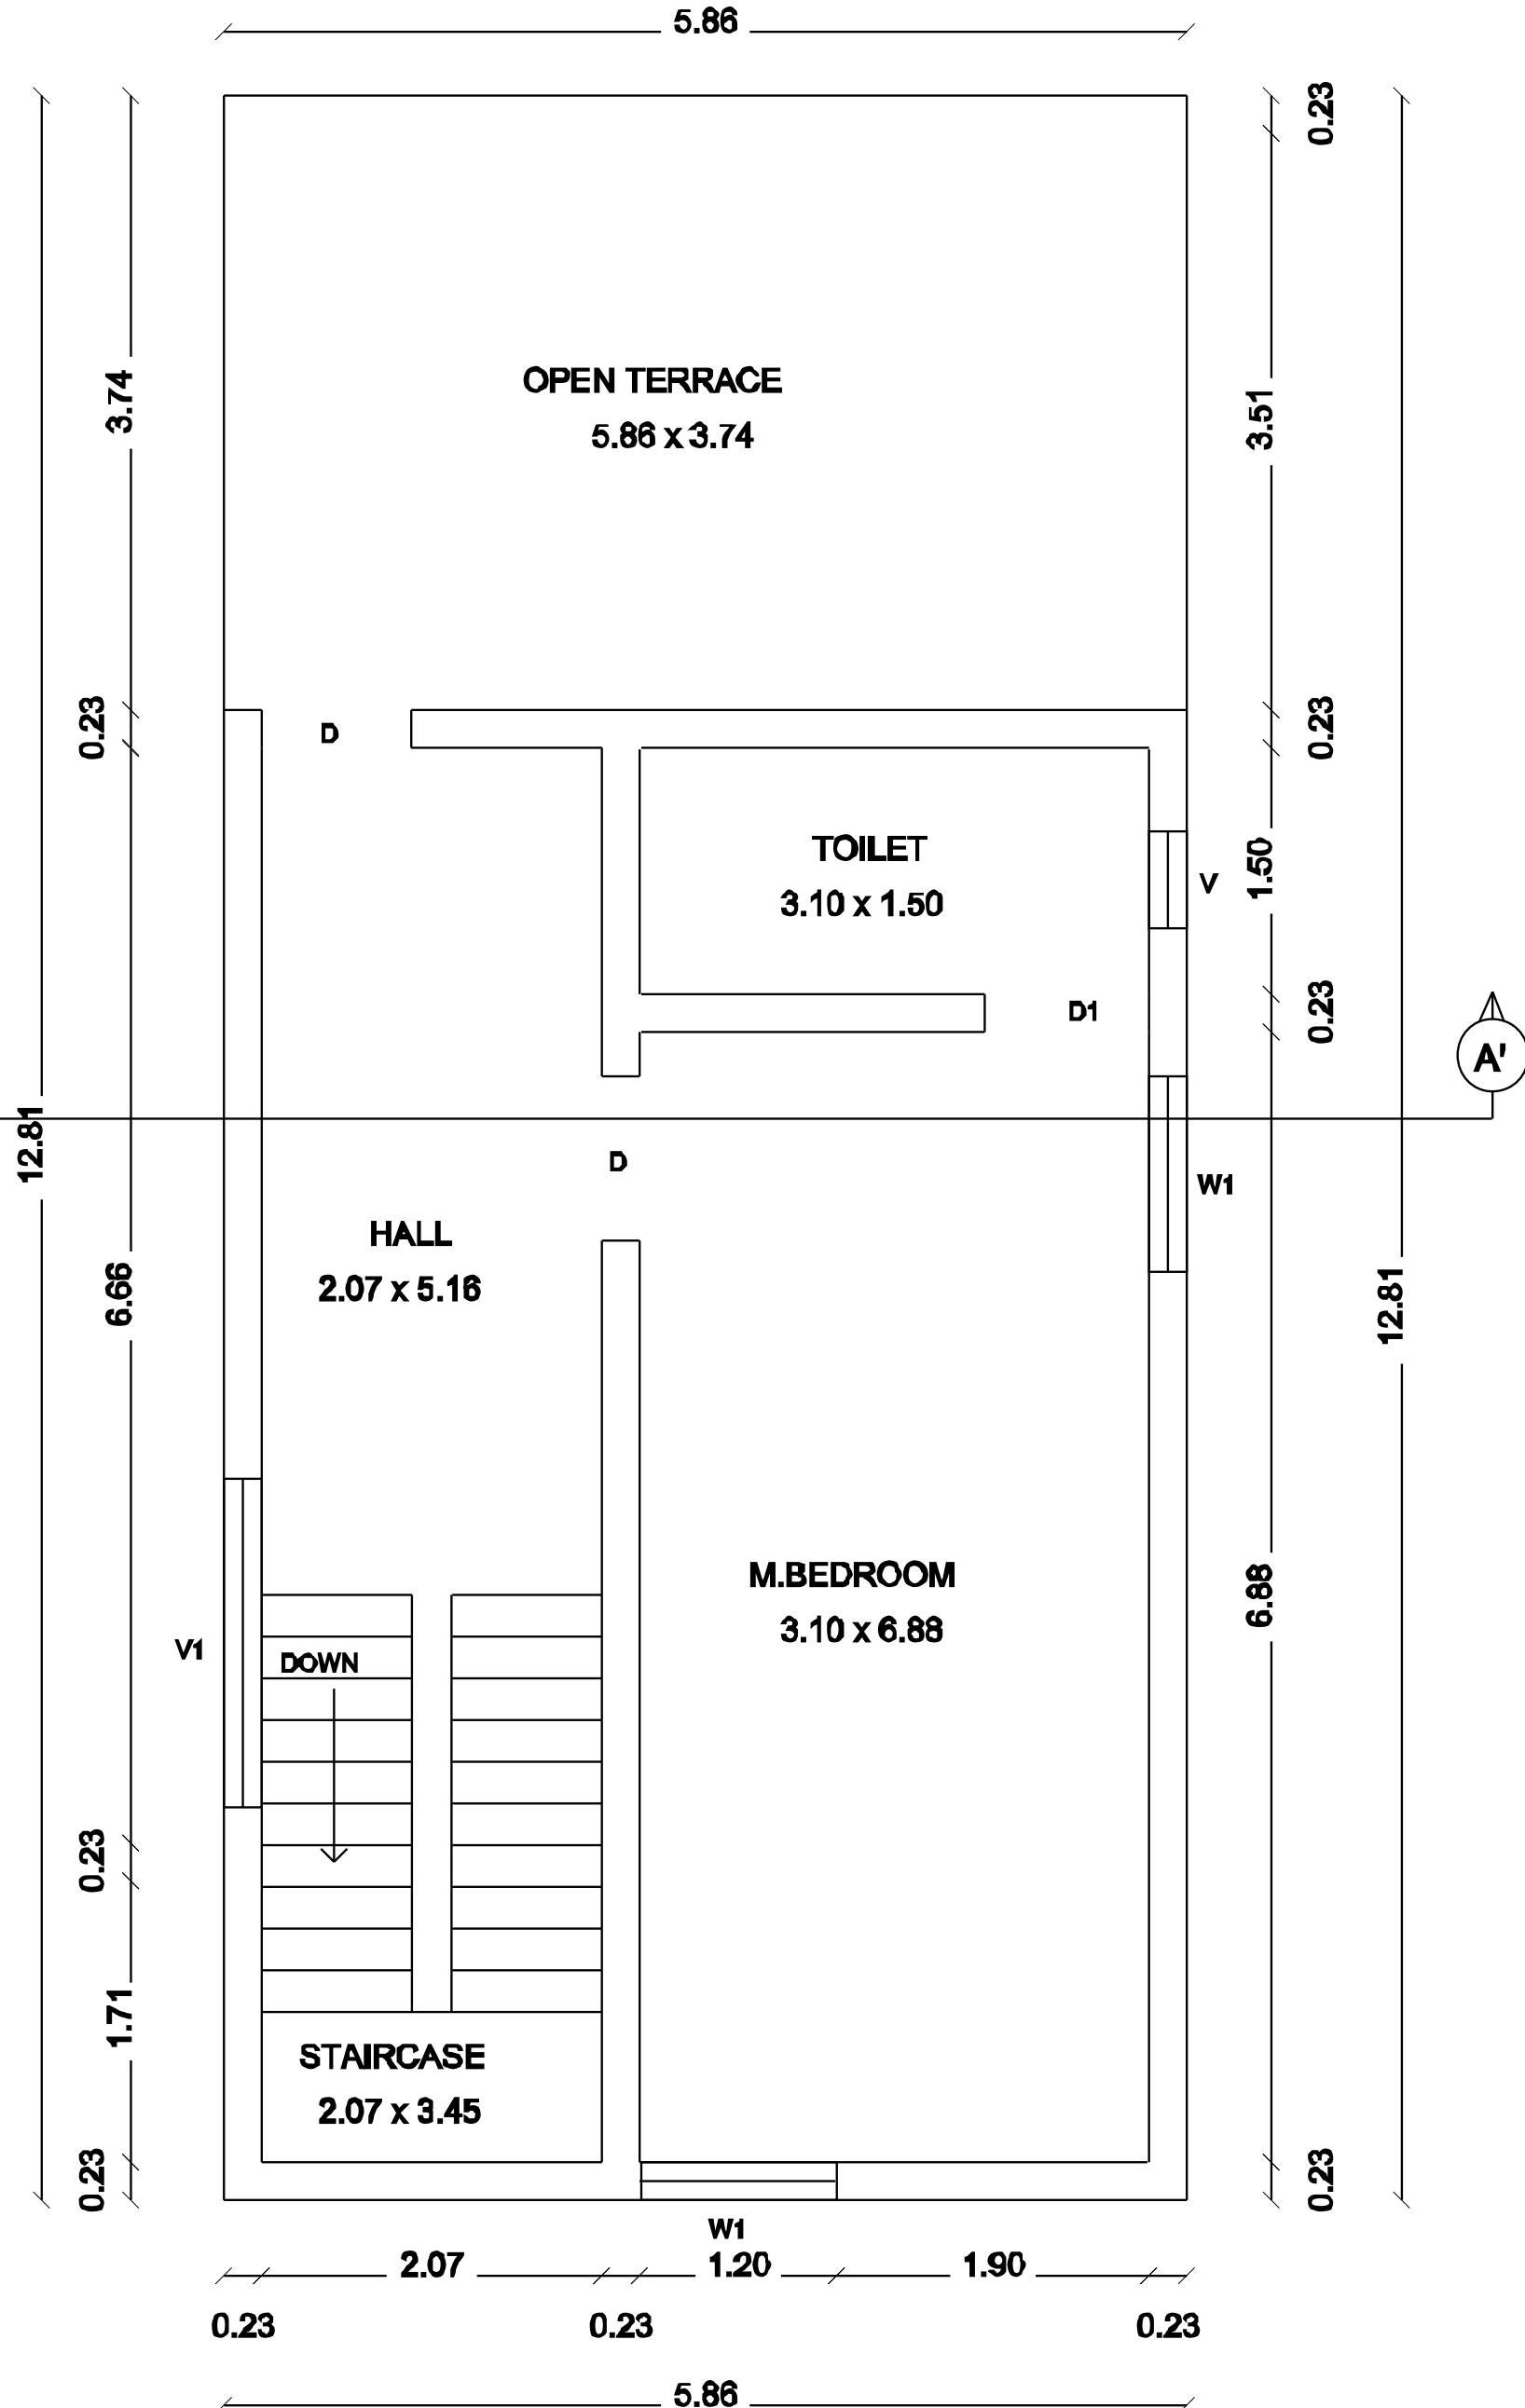

FIRST FLOOR PLAN