

AREA DETAILS:

DESCRIPTION	SQ.FT	SQ.M
AS PER DOC	2616.00	243.03
AS AT SITE	2616.00	243.03
FMB OR PLR	2616.00	243.03
GROUND FLOOR	1092.00	101.45
OPEN SPACE	1524.00	141.58

JOINERY DETAILS:

DESCRIPTION	FEET	METER
MAIN DOOR MD	3'6"X7'0"	1.07X2.13
DOOD D	3'3"X7'0"	1.00X2.13
DOOR D1	2'6"X7'0"	0.76X2.13
OPEN O	3'0"X7'0"	0.91X2.13
WINDOW W	5'0"X4'6"	1.52X1.37
WINDOW W1	3'0"X4'6"	0.91X1.37
WINDOW W2	3'0"X3'3"	0.91X1.00
VENTILATER V	2'6"X2'0"	0.76X0.60

COLOR INDEX :

SITE BOUNDARY SHOWN IN
PRO.BUILDING SHOWN IN
ROAD SHOWN IN



ALL DIMENSIONS ARE IN "METER"

APPLICANT SIGN:

[Handwritten Signature]



REGISTERED ENGINEER :

[Handwritten Signature]



Er.S.Senthilkumar (BE Civil),
Registered Engineer Grade - II(SWP),
5/554, Nadukaradu, Nattamangalam,
Amanikondalampatti Panchayat,
Panamarathupatti Union,
Salem - 636010. Cell : 8056356469

PLAN SHOWING THE PROPOSED CONSTRUCTION OF R.C.C TERRACED ROOF GROUND FLOOR RESIDENTIAL BUILDING IN S.F.NO : 152/5B2, PATTA NO : 4642, DESAVILAKKU NORTH REVENUE VILLAGE & DHUTTAMPATTI PANCHAYAT, THARAMANGALAM UNION, OMALUR TALUK, SALEM DISTRICT.

APPLICANT NAME : Mr.A.NATARAJAN., S/O Mr.AMMASI.

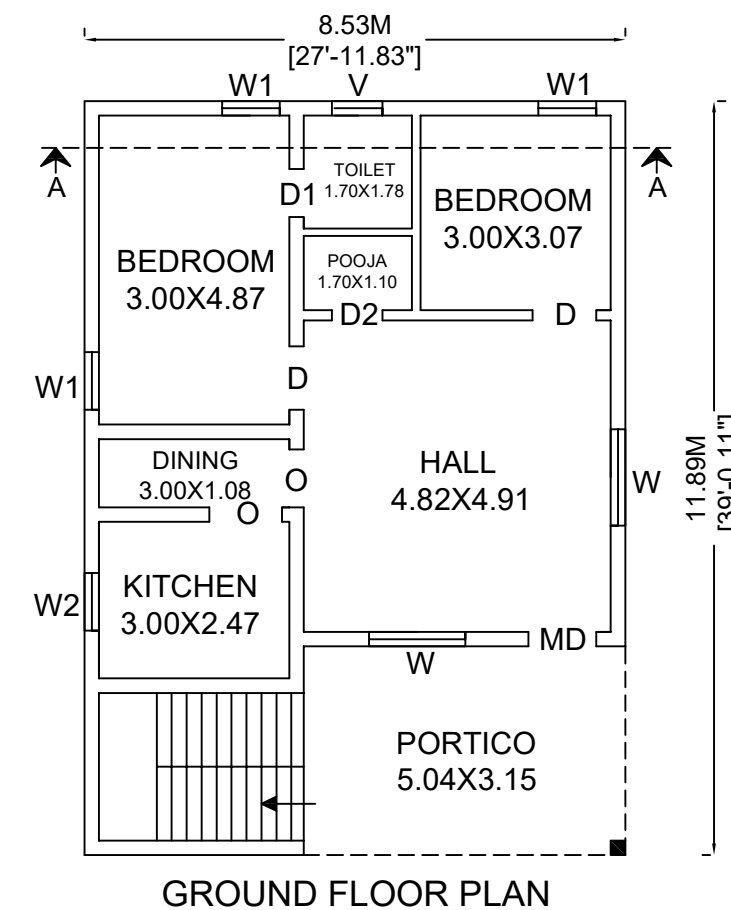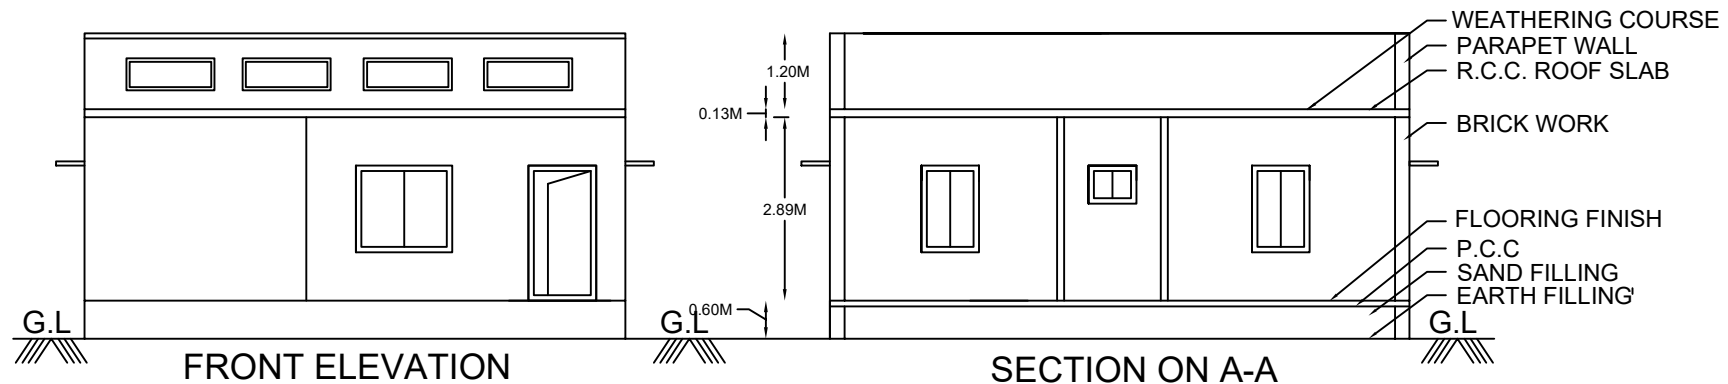

GROUND FLOOR PLAN

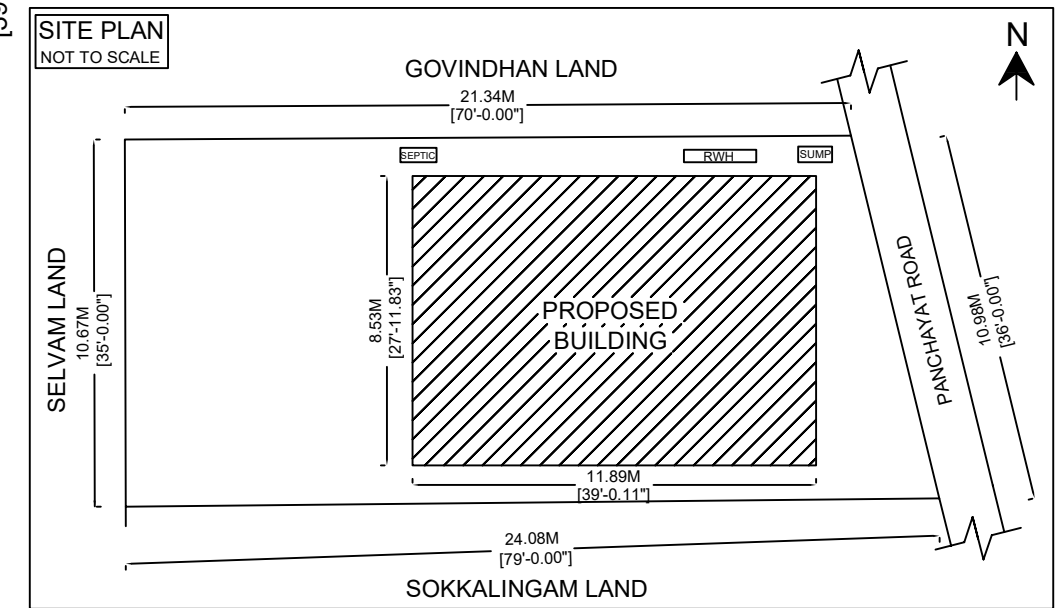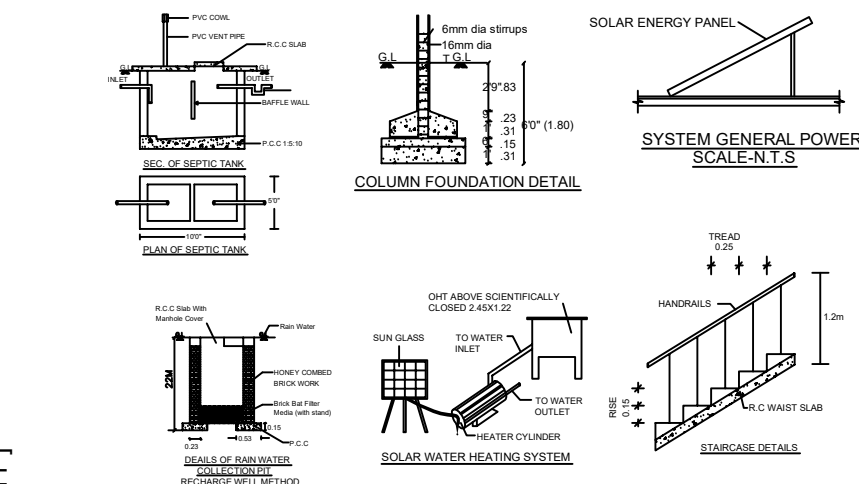

SITE PLAN
NOT TO SCALE

