




PLAN SHOWING THE PROPOSED CONSTRUCTION OF RCC ROOF RESIDENTIAL BUILDING IN GROUND, FIRST & SECOND

FLOOR AT S.F.NO:162/1A1, NEW SUB DIVISION S.F.NO:162/88, PATTA NO:1808, PLOT NO:11, RAMALINGA NAGAR,

WARD NO:11, MANJINI VILLAGE, ATTUR TALUK, SALEM DISTRICT.

NAME OF APPLICANT :Mr.K.RAVIKUMAR, S/O KUMARASAMY.

SCALE : 1:100

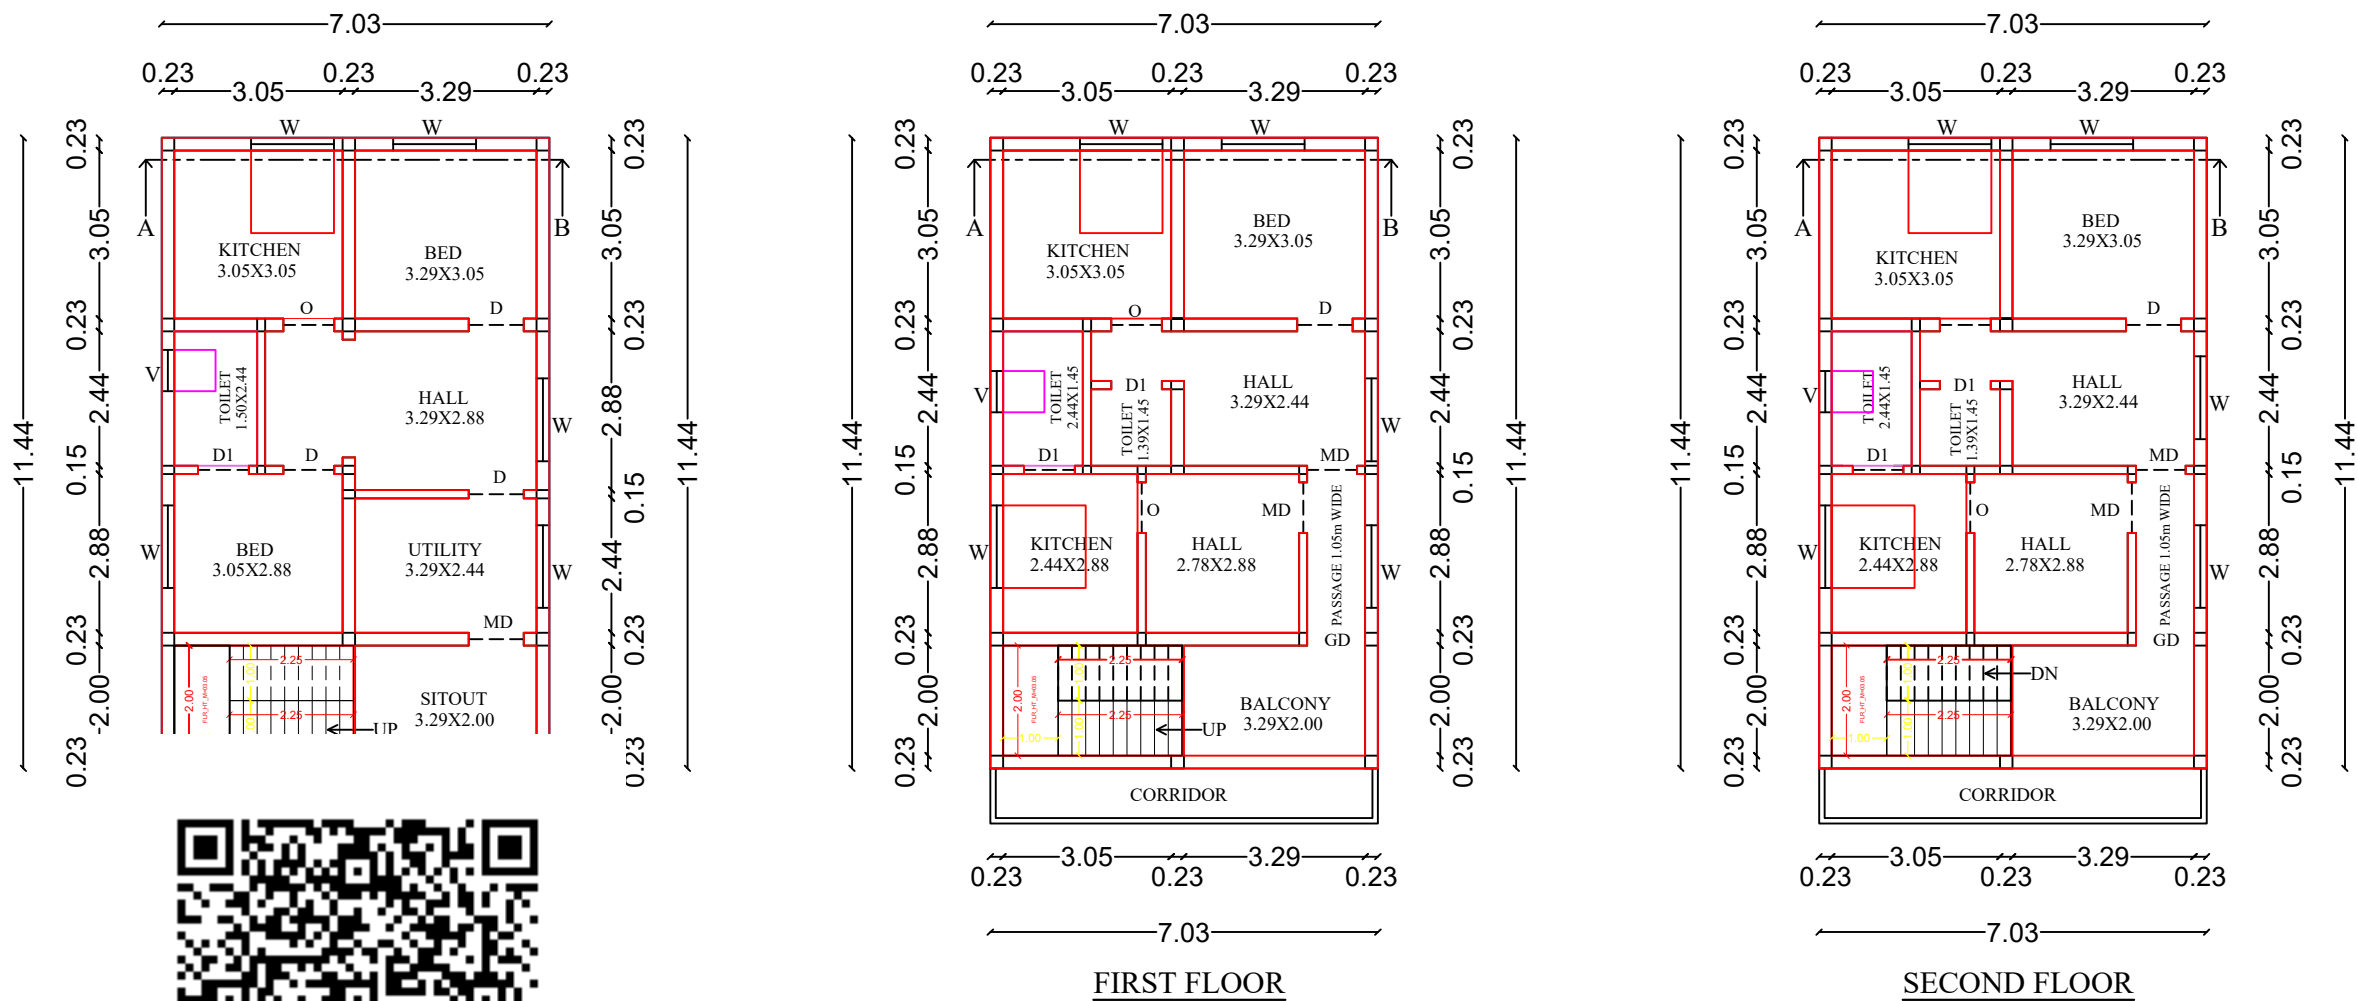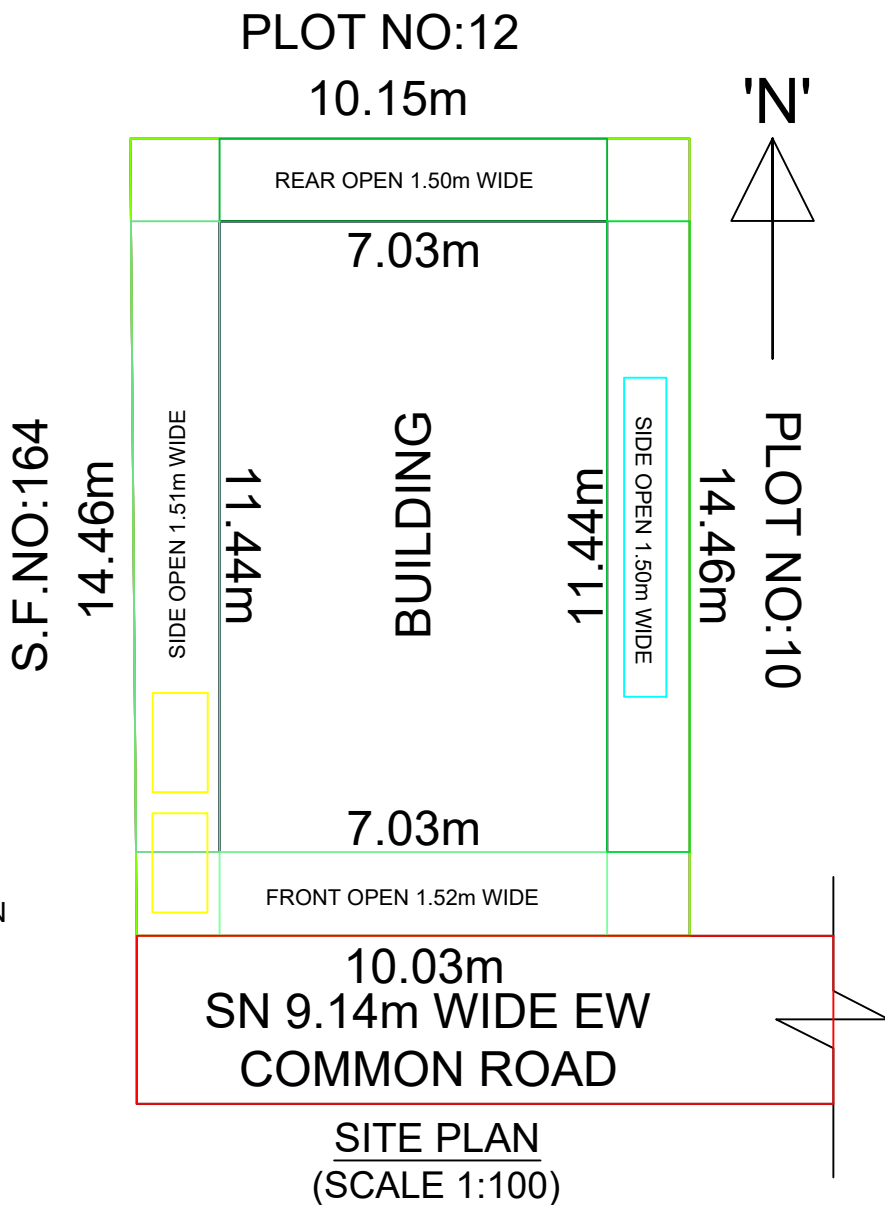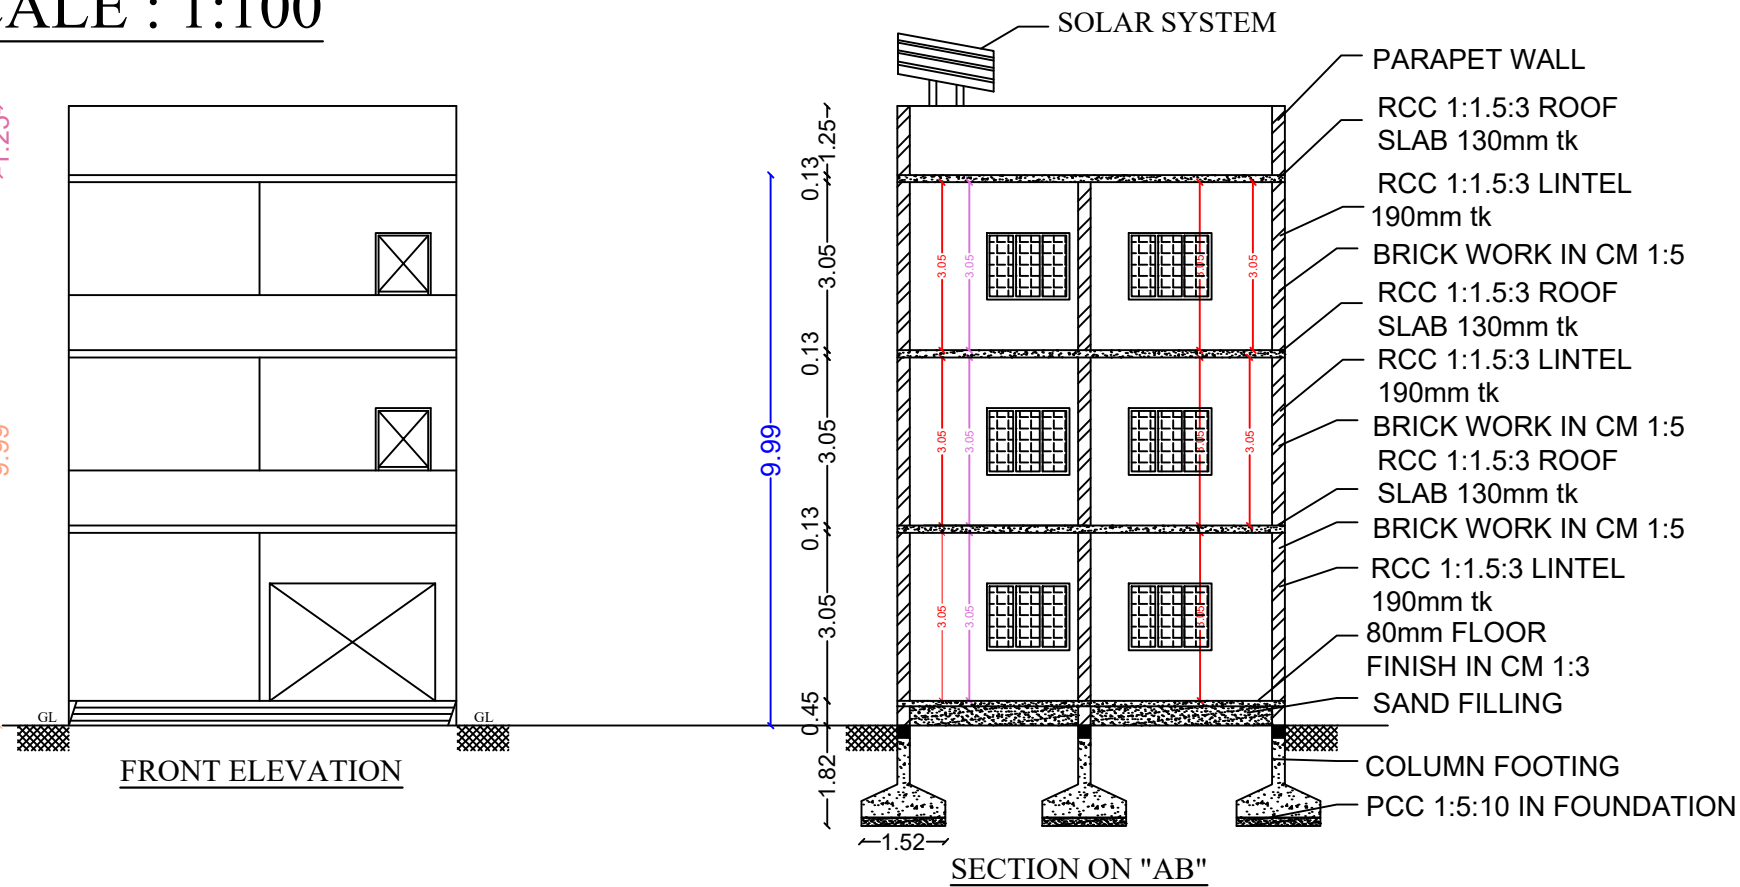

PLAN ELEVATION
AND
SECTION

SCALE 1:100

ALL DIMENSIONS ARE IN
"METRE"

SCHEDULE OF JOINERIES :-

JOINERYS	Ft	M
D-DOOR	3'6" X 7'0"	1.06 X 2.13
D1 - DOOR	3'0" X 7'0"	0.91 X 2.13
W - WINDOW	3'6" X 4'0"	1.06 X 1.22
W1 - WINDOW	5'0" X 6'0"	1.52 X 1.83
W2 - WINDOW	6'0" X 6'0"	1.83 X 1.83
V - VENTILATOR	3'0" X 2'0"	0.91 X 0.61

AREA PARTICULARS

IN SQM

IN SFT

☐ TOTAL AREA	=	145.90m²	1570.50sft
☐ PROPOSED BUILDING			
GROUND FLOOR	=	80.42m²	865.64sft
FIRST FLOOR	=	80.42m²	865.64sft
SECOND FLOOR	=	80.42m²	865.64sft
TOTAL	=	241.26m²	2596.92sft
CARPET AREA (GF+FF+SF)	=	182.61m²	1965.61sft
AREA OF OPEN SPACE (GF)	=	65.48m²	704.86sft

REGISTERED ENGINEER:-

[Signature]

Er.M.VIJAYA BARATHI, D.C.E.,L.I.V.,M.I.S.T.E.,
V.J.BUILDERS & CONSTRUCTIONS,
884D, LPNV Complex Inside,
ATTUR MUNICIPLALITY,
ATTUR TOWN & TALUK,
SALEM DISTRICT.9944478899

APPLICANT:-

[Signature]

Mr.K.RAVIKUMAR.

