


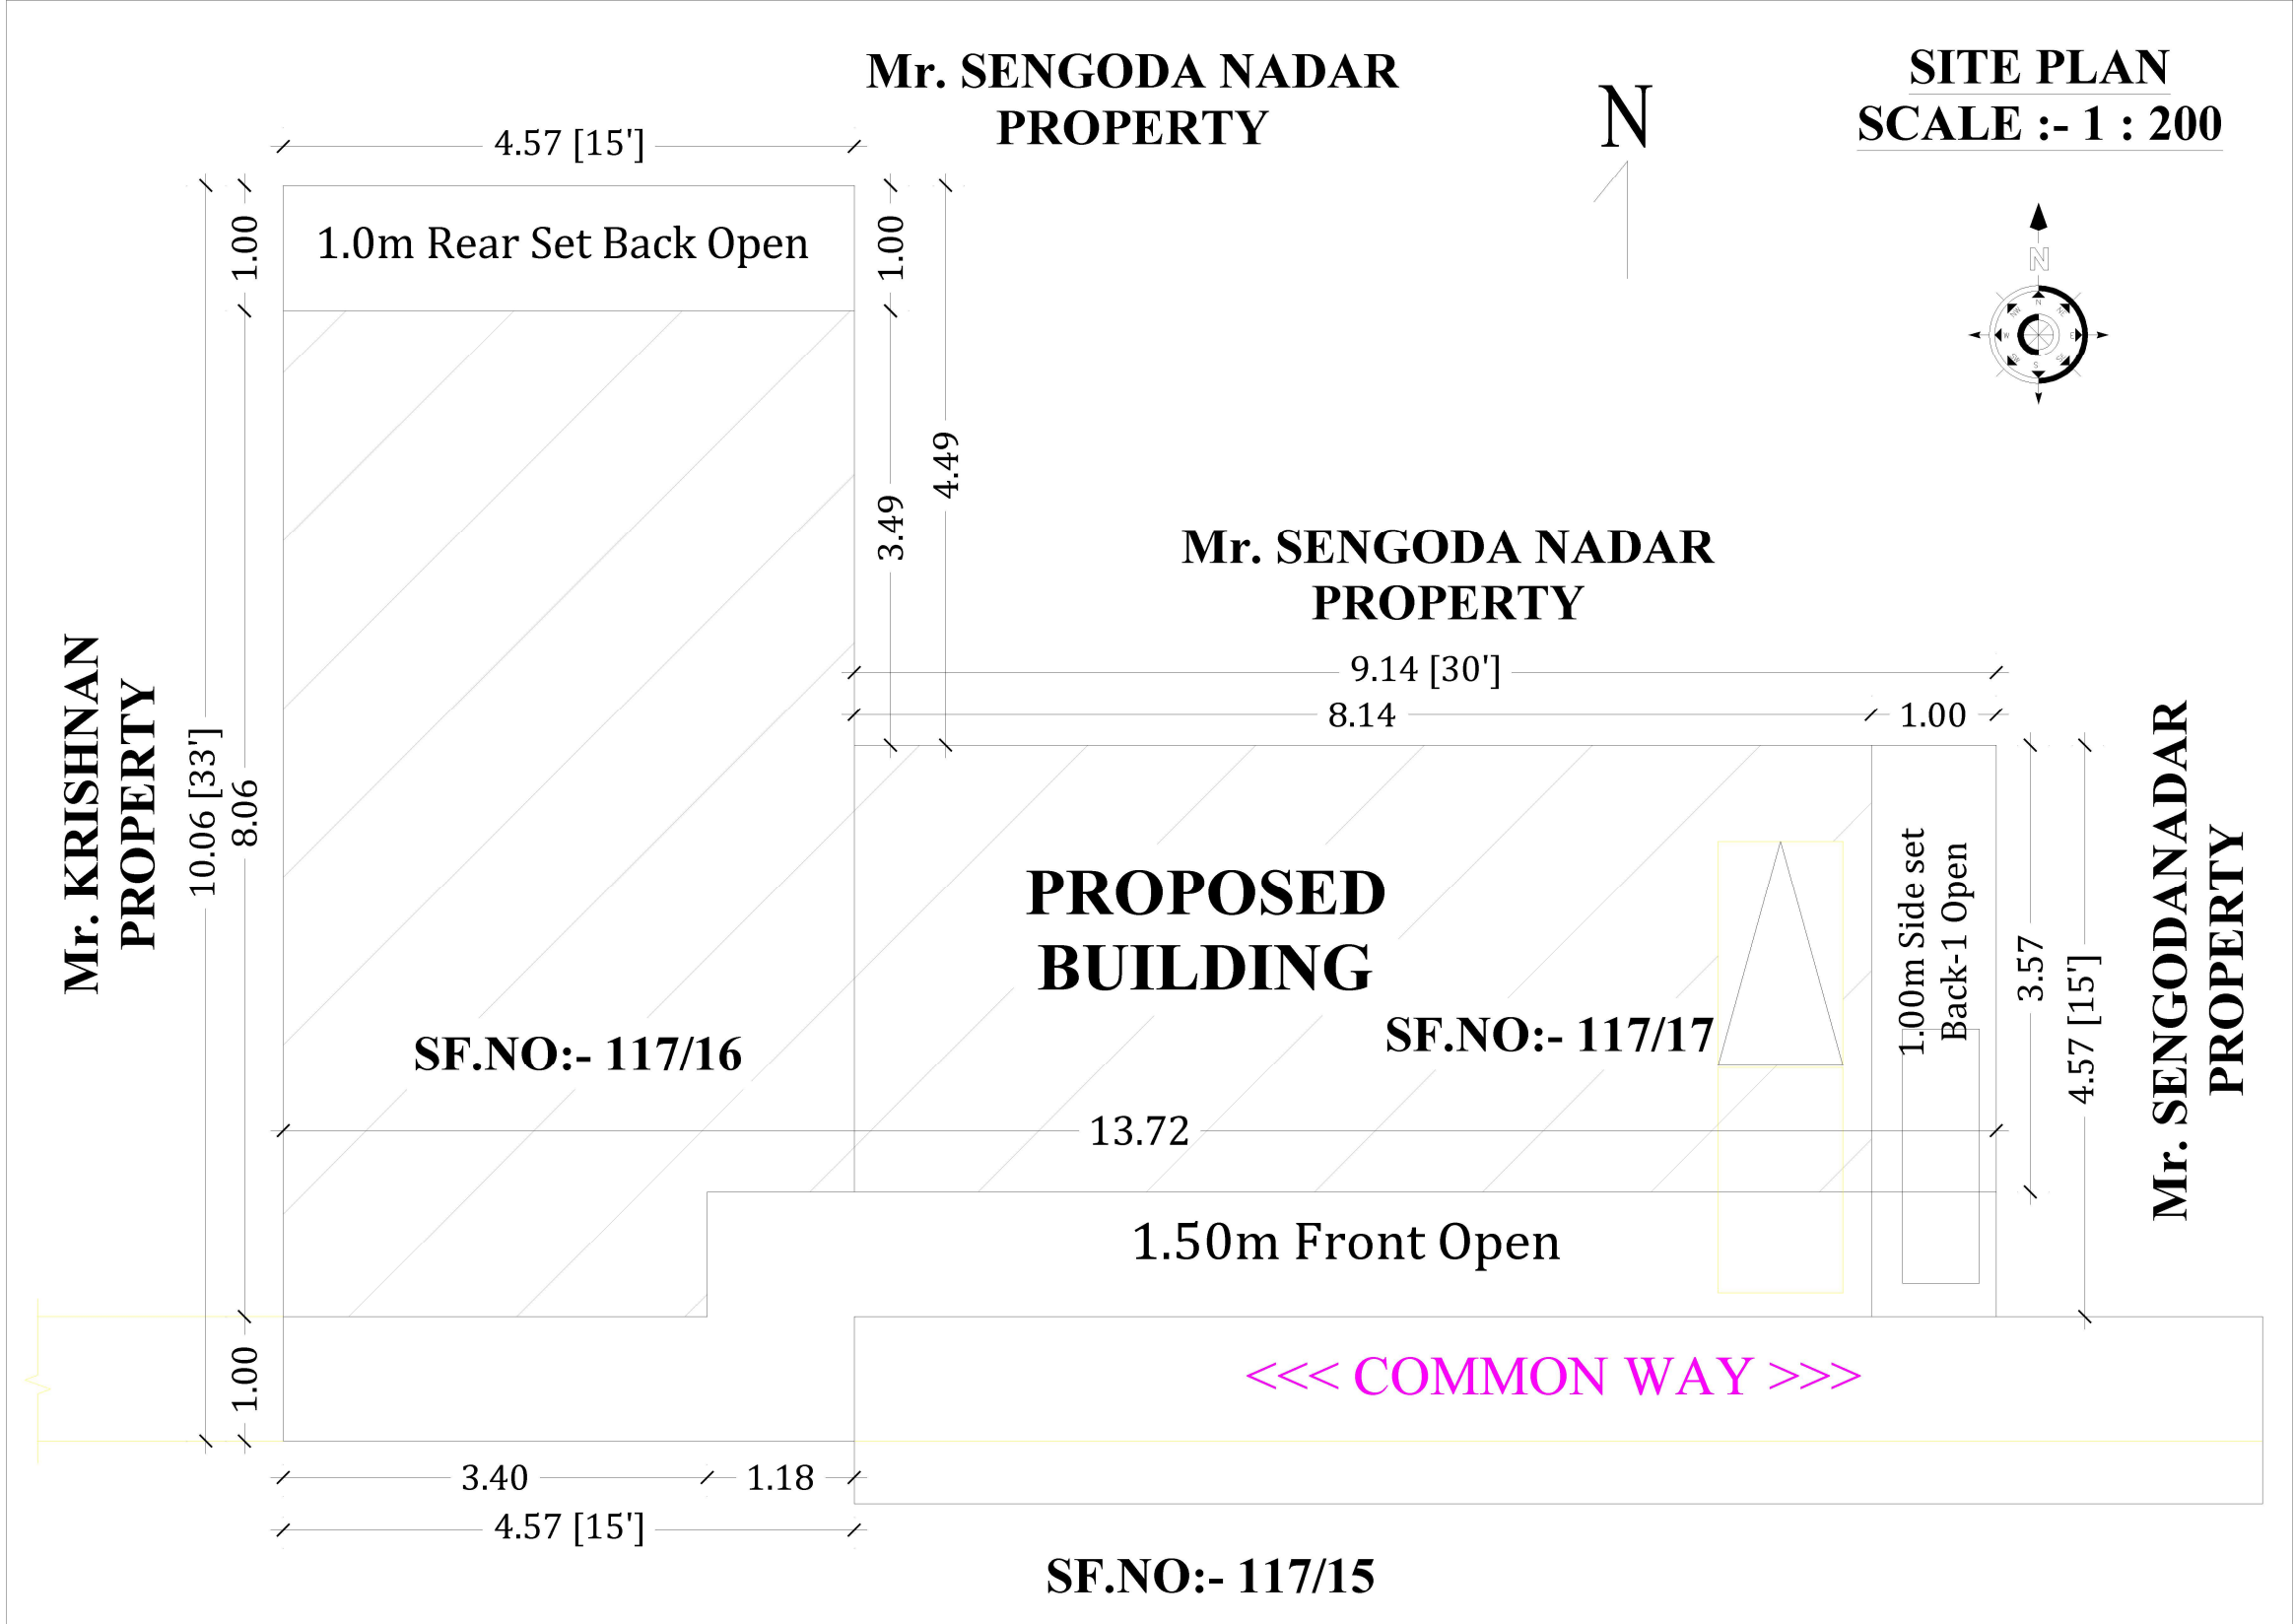

SCALE :-

ALL DIMENSIONS ARE IN FEET & METER
SCALE - 1:100 (OR) 1:8'0"
1INCH = 8 FEET


TWO WHEELER PARKING PROVIDED- 2NOS = 1.00 x 1.80

AREA DETAILS :-

S.NO	PARTICULARS	SQ.MT	SQ.FT
I.	AREA OF THE SITE (SF.NO:- 177/16)	45.98	495.00
	AREA OF THE SITE (SF.NO:- 177/17)	41.81	450.00
	TOTAL AREA OF THE SITE	87.79	945.00
II.	AREA OF THE SITE (As Patta)	87.79	945.00
	TOTAL AREA OF THE SITE	87.79	945.00
III.	RESIDENTIAL BUILDING AREA :-		
1.	AREA OF GROUND FLOOR BUILDING	64.75	696.96
2.	AREA OF FIRST FLOOR BUILDING	64.75	696.96
3.	HEAD ROOM AREA	10.42	112.16
IV.	TOTAL AREA OF THE BUILDING	139.92	1506.08
V.	AREA OF THE VACANT SITE	23.04	248.04
VI.	FLOOR SPACE INDEX [FSI] = $\frac{\text{CONST. AREA}}{\text{AREA OF SITE}} = \frac{129.50 \text{ Sq.mt}}{87.79 \text{ Sq.mt}} = 1.47$		
VII.	PLOT COVERAGE [PC]= $\frac{\text{BUILD AREA}}{\text{AREA OF SITE}} = \frac{64.75 \text{ Sq.mt}}{87.79 \text{ Sq.mt}} = 0.7375 \times 100\% = 73.75\%$		

JOINERY DETAILS :-

S.NO	DESCRIPTION	SIZE IN METER
1	MAIN DOOR - MD	1.06 x 2.13
2	DOOR - D	0.91 x 2.13
3	DOOR - D1	0.76 x 2.13
4	WINDOW - W	1.52 x 1.22
5	WINDOW - W1	1.00 x 1.22
6	VENTILATOR - V	0.76 x 0.76

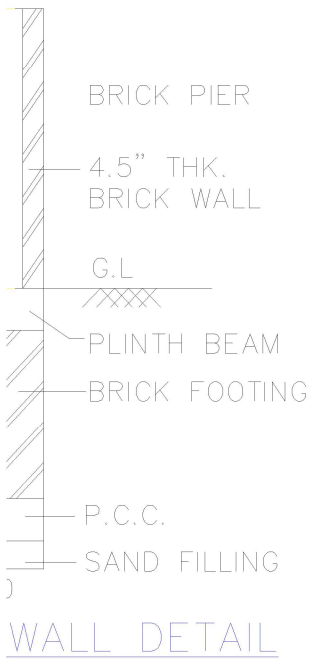

STAIRCASE DETAILS



(NOT TO SCALE)

STAIRCASE DETAILS


TREAD	230mm
RISER	150mm
WIDTH	900mm

BRICK STEPS IN CM 1:6
WIDTH = 760 mm

R.C.C WAIST SLAB

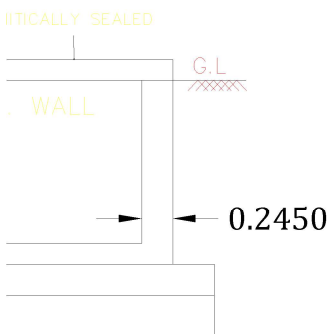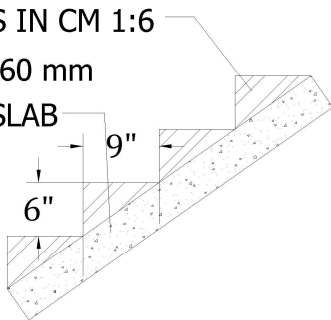

SEPTIC TANK DETAIL

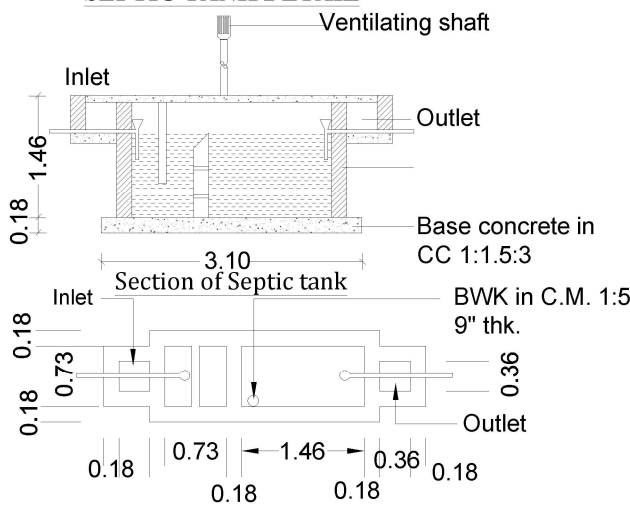

OWN =

OWN =

OWN SHOWN =

APPLICANT :-

Mr. SENGODA NADAR

ENGINEER :-

Er. A. NATARAJAN

Er.A.NATARAJAN.B.E.,(Civil)
REGISTERED ENGINEER GRADE-1 in
Directorate of Town and Country
Planning &
Salem City Municipal Corporation.