

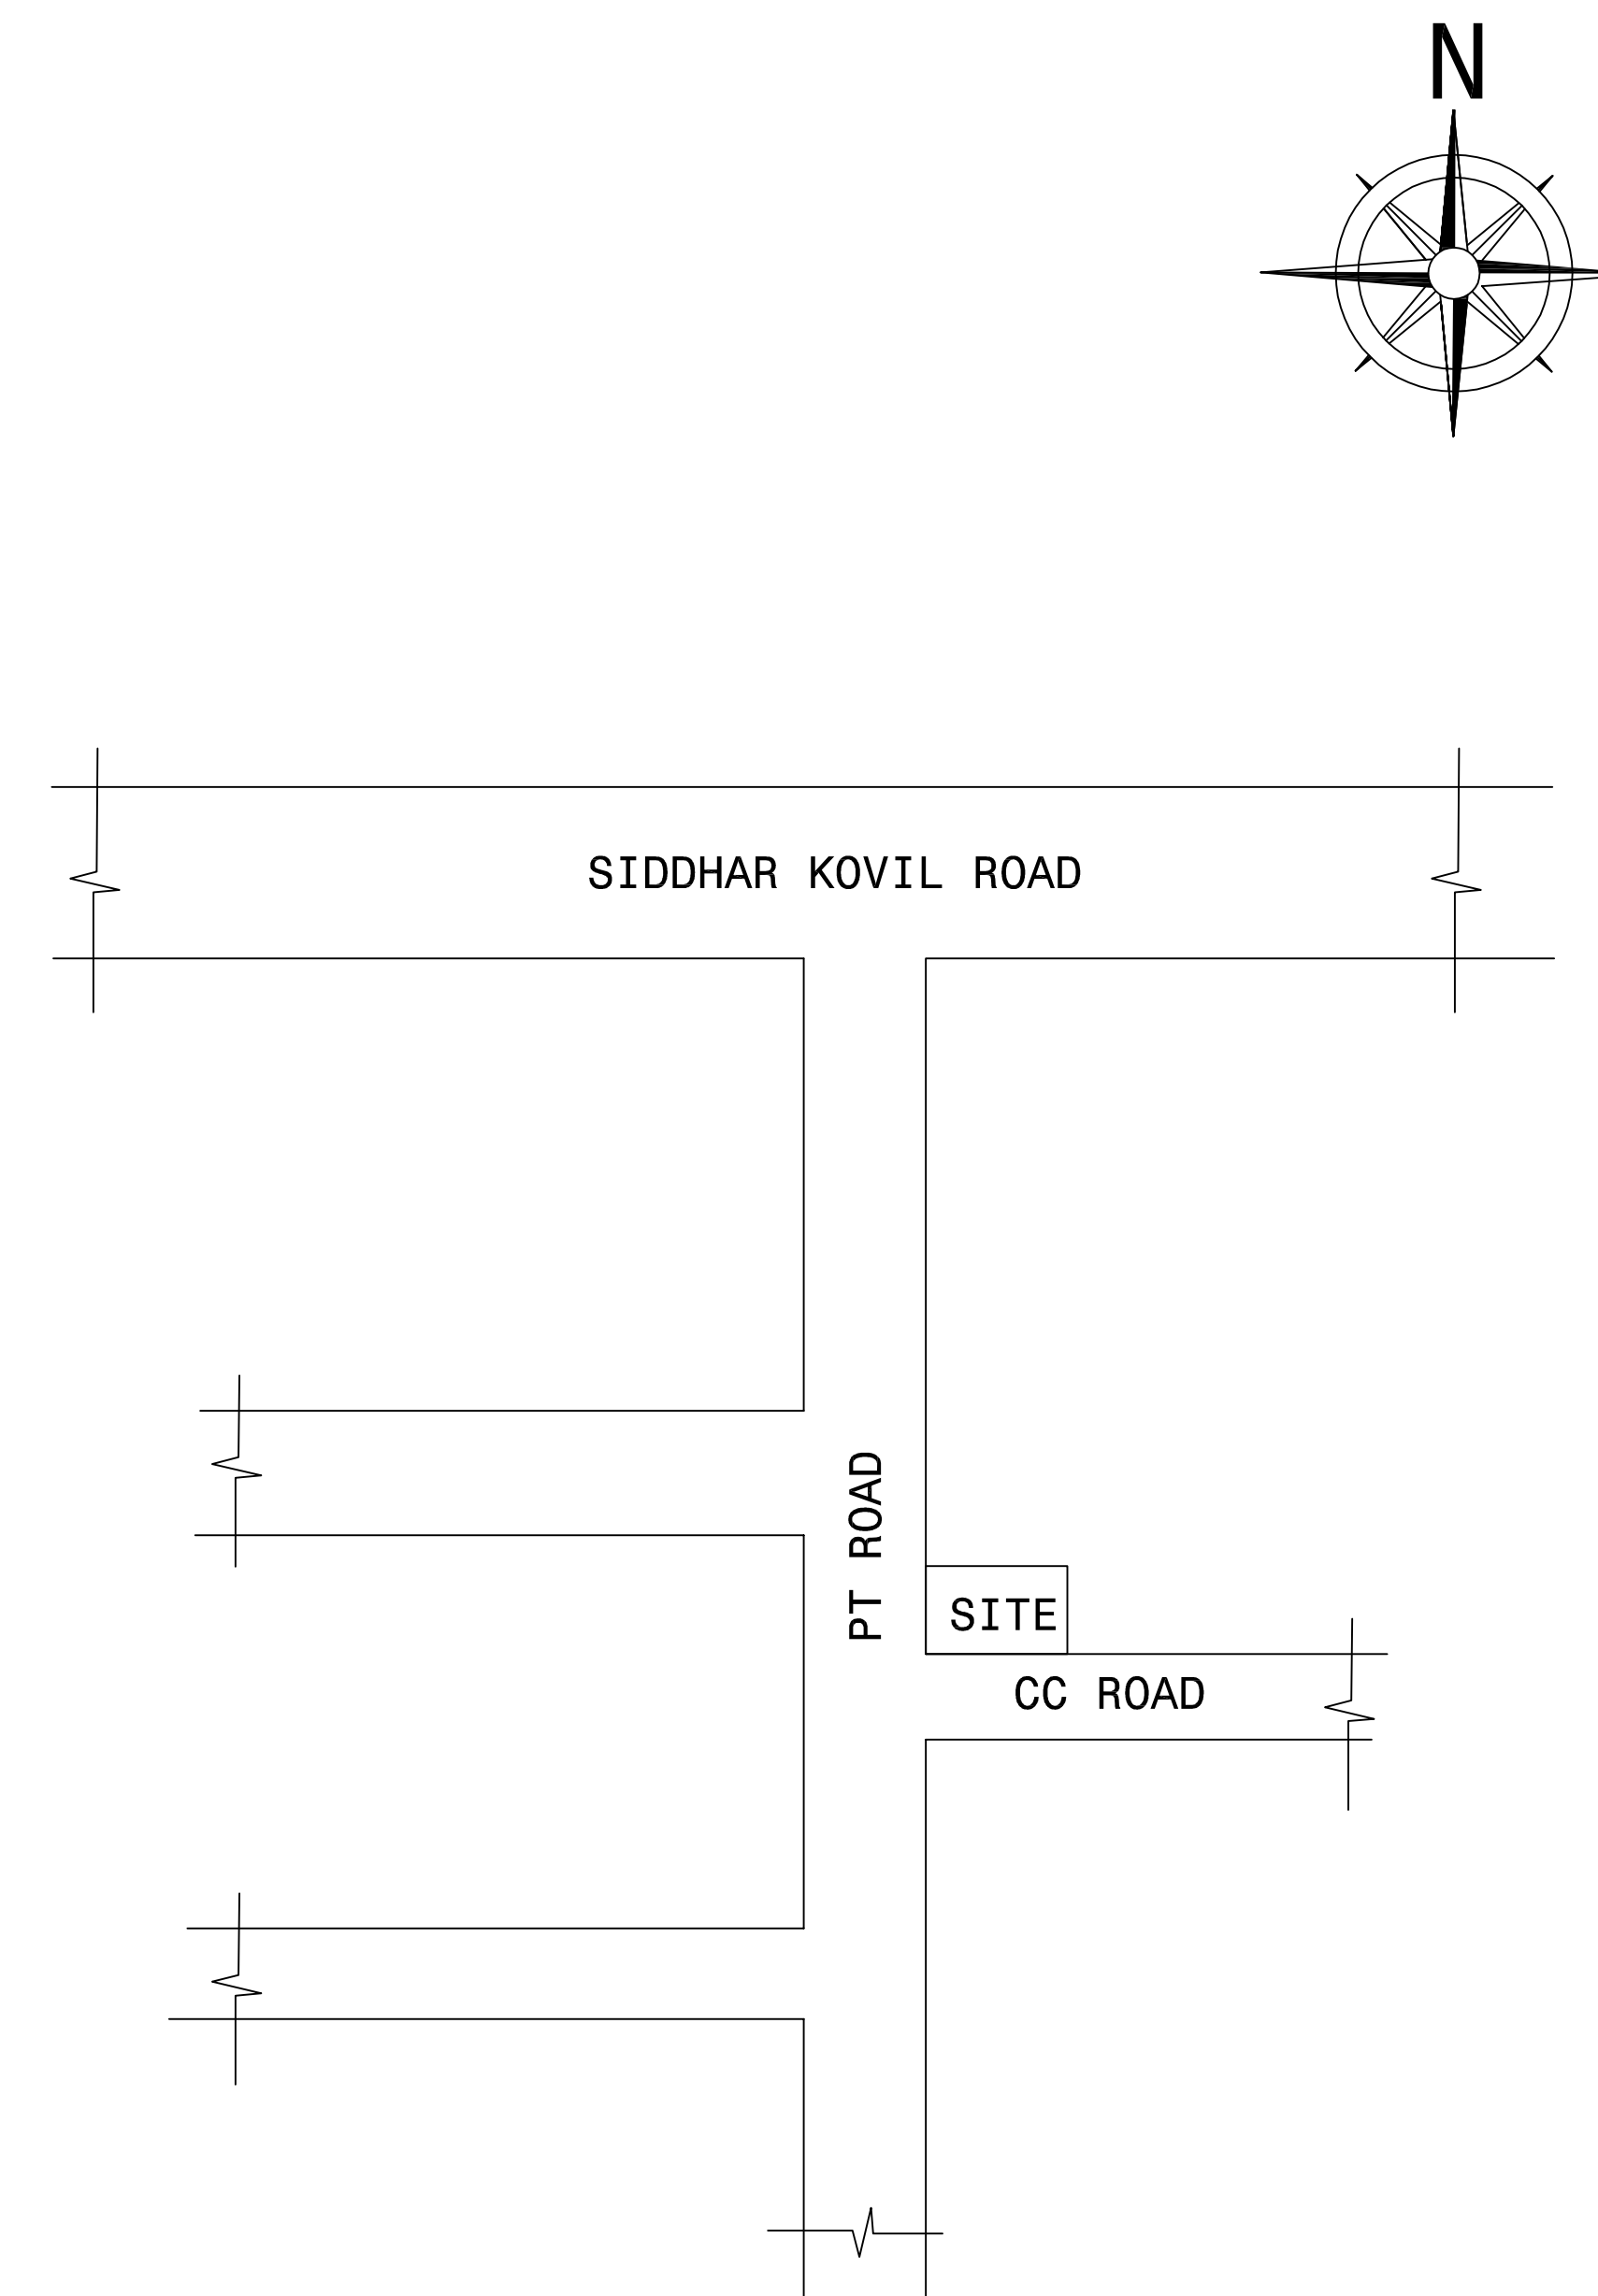





APPLICANT: Mr.VELMURUGAN, S/o.Mr.VEERAPATHIRAN.

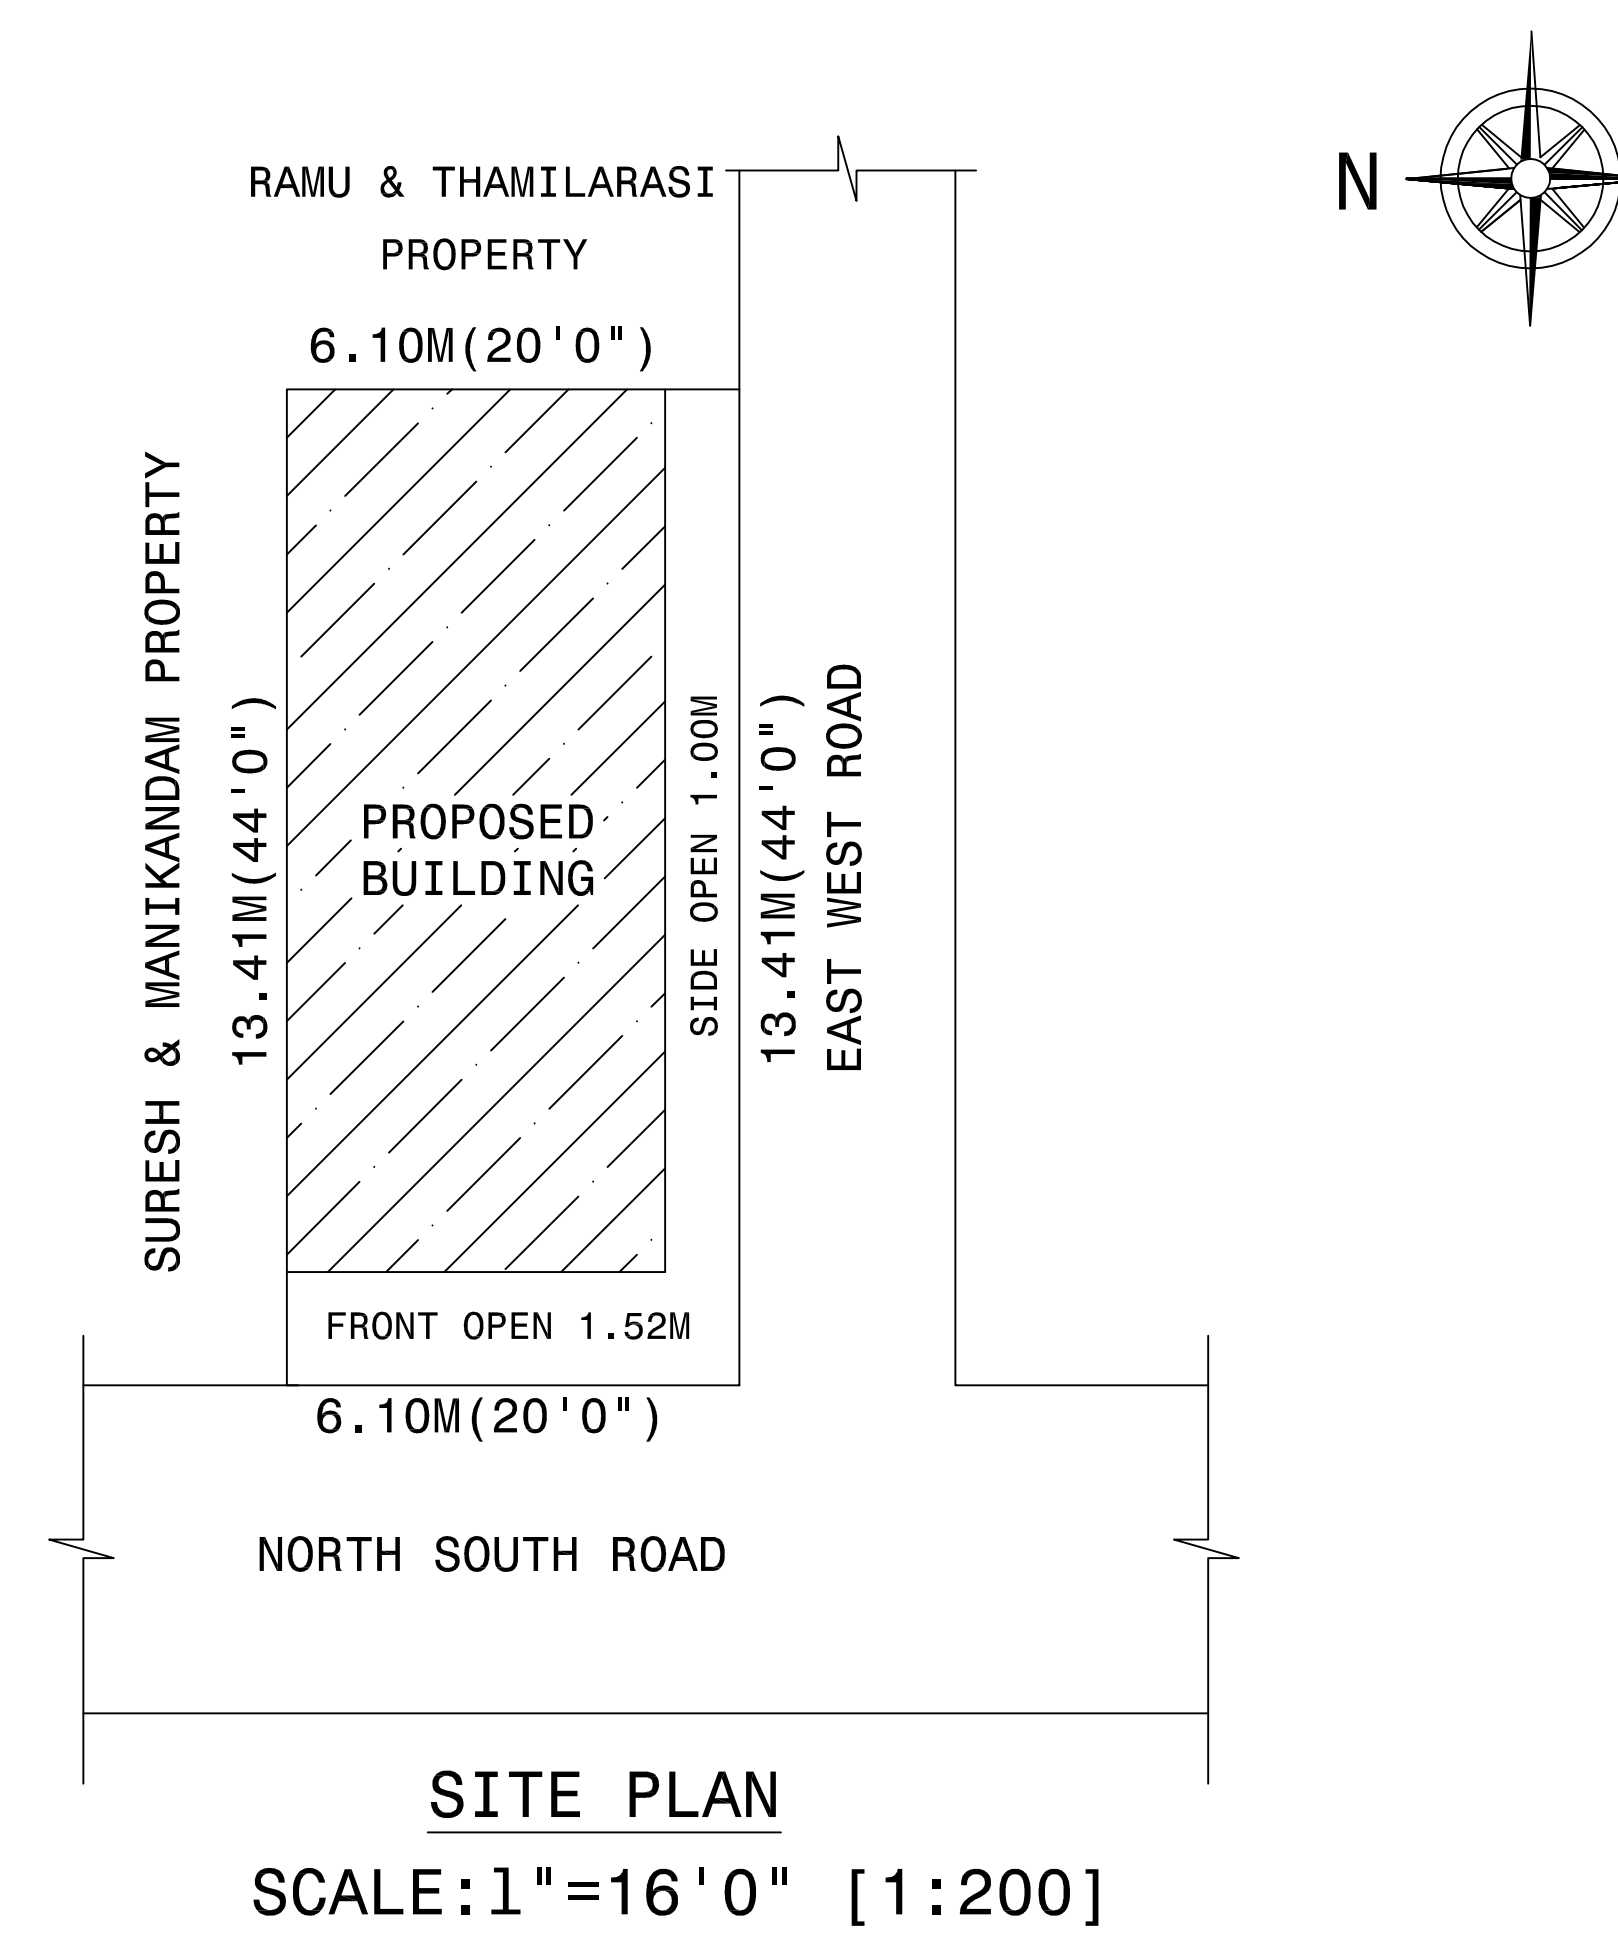

CROSS SECTION ON 'AA'

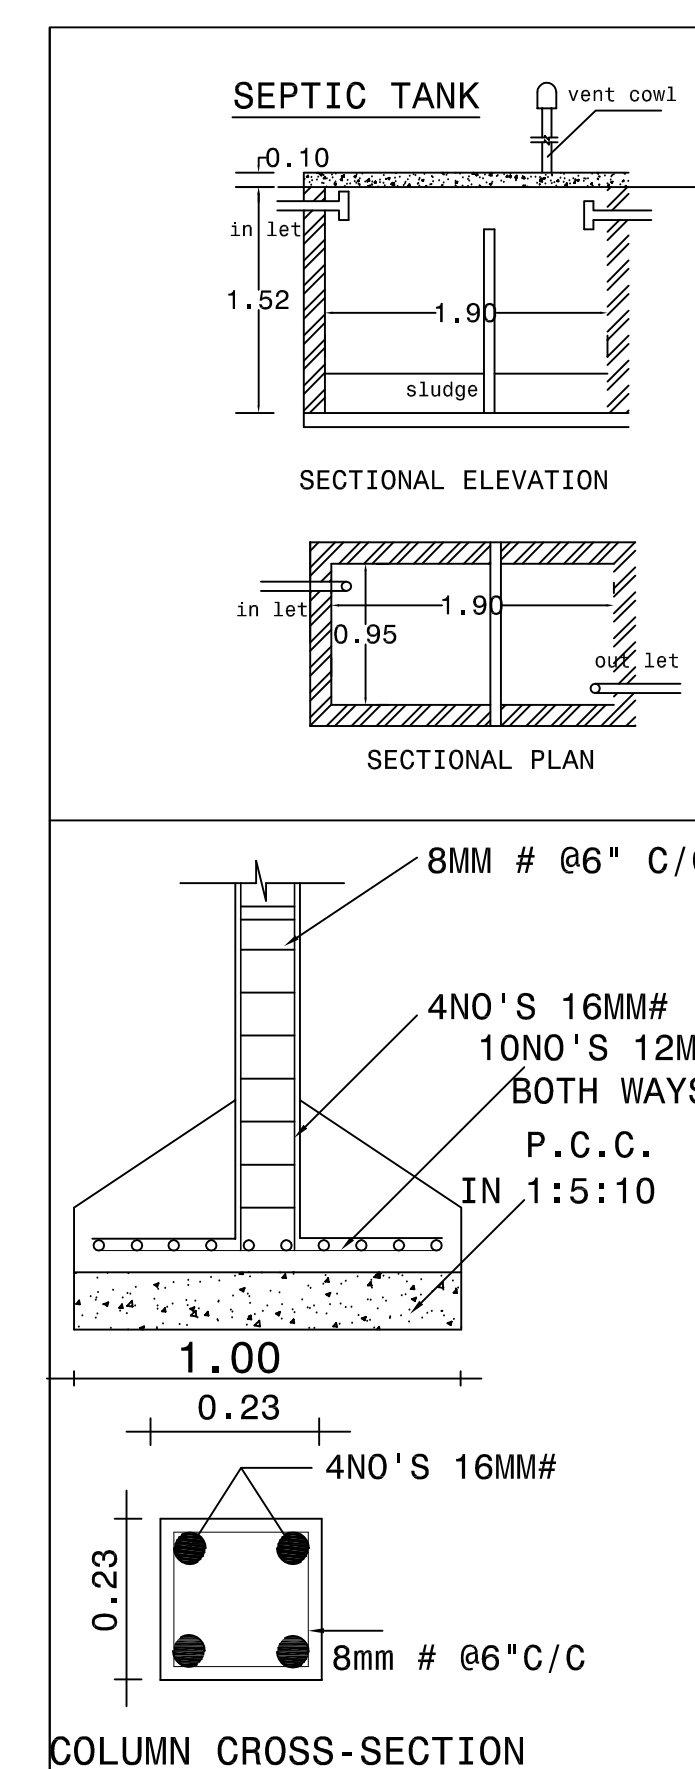

KEY PLAN
[NOT TO SCALE]

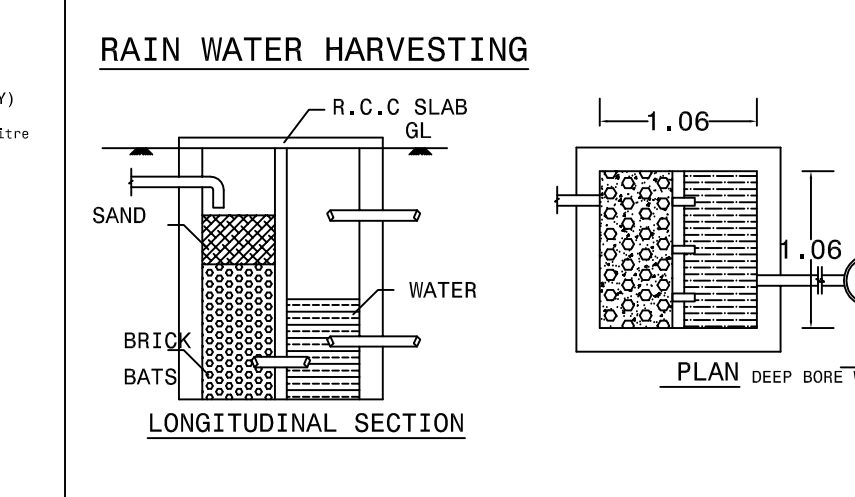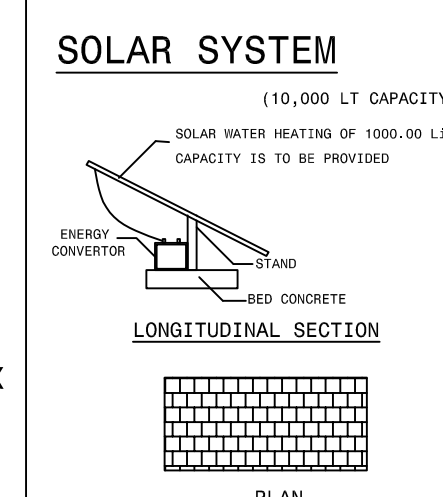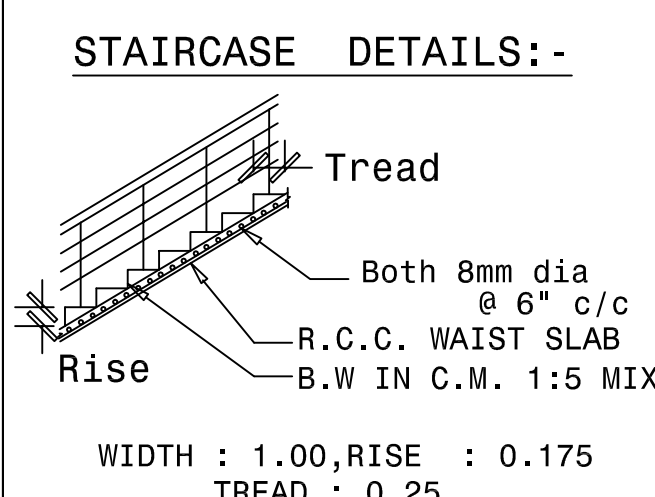

AREA DETAILS	SQFT	SQMT
AREA OF THE SITE(DOC)	880.00	81.75
AREA OF THE SITE(TSLR)	880.00	81.75
AREA OF THE Propo.G.F Building	651.50	60.52
AREA OF THE Propo.F.F Building	651.50	60.52
TOTAL AREA	1333.00	121.05
AREA OF OPEN SPACE	228.50	21.22

REFERENCE	MT	FT
D DOOR	1.00 X 2.13	3'3" X 7'0"
D1 DOOR	0.76 X 2.13	2'6" X 7'0"
O OPENING	0.91 X 2.13	3'0" X 7'0"
W WINDOW	1.52 X 1.37	5'0" X 4'6"
V VENTILATOR	1.22 X 0.61	4'0" X 2'0"

ALL DIMENSIONS ARE IN 'M'	BOUNDARY SHOWN IN
	EXISTING SHOWN IN
SCALE 1" = 8'0" [1:100]	PROPOSED SHOWN IN

CAR PARKING PROVIDED
2 NOSX 2.50 X 5.00

APPLICANT

ENGINEER

Er.N RANJITH KUMAR,D.C.E.,
Licenced Building Surveyor,
SCMC.NO-147, **NARAYANAN CONSTRUCTION,**
3/58/9D,ANNASALI CHINNA KOLLAPATY,
SALEM-636 008.
Cell:- 9655552121.

