
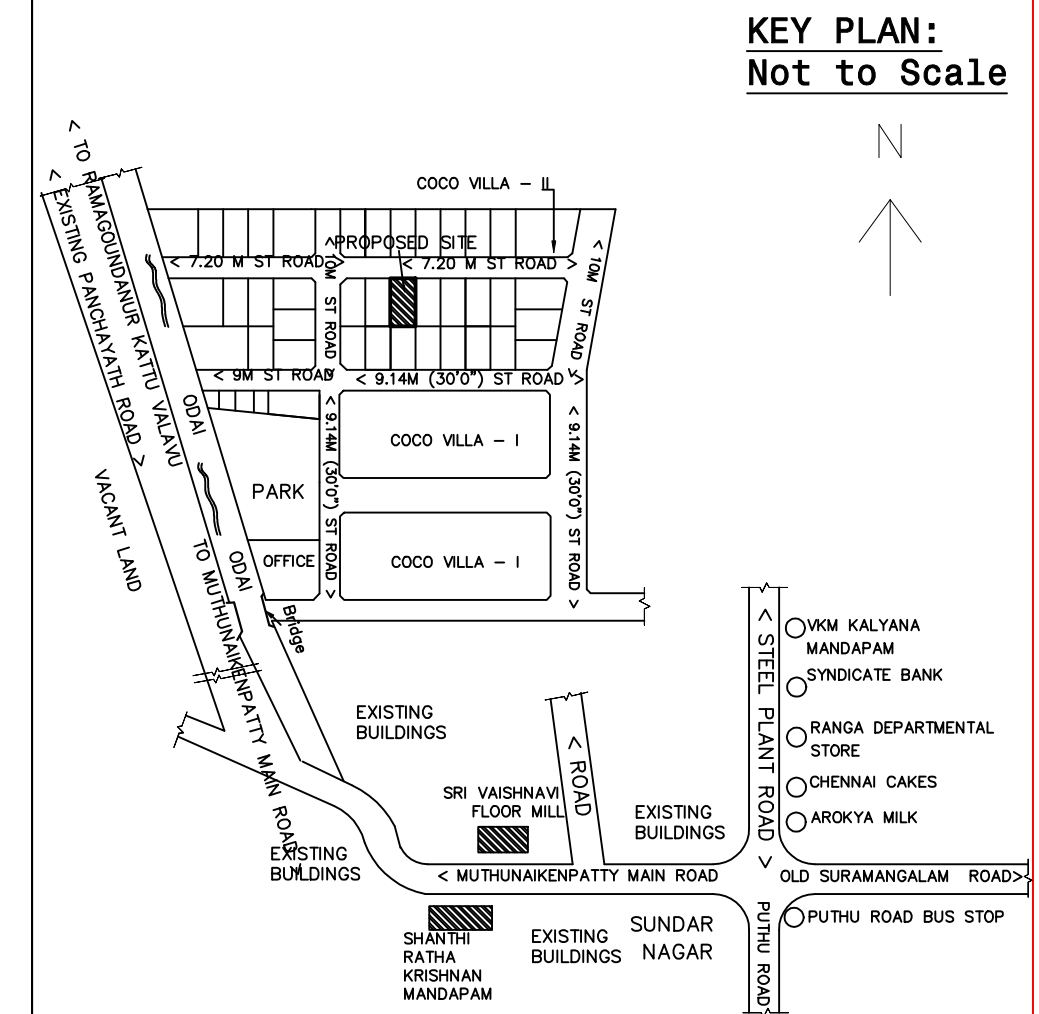
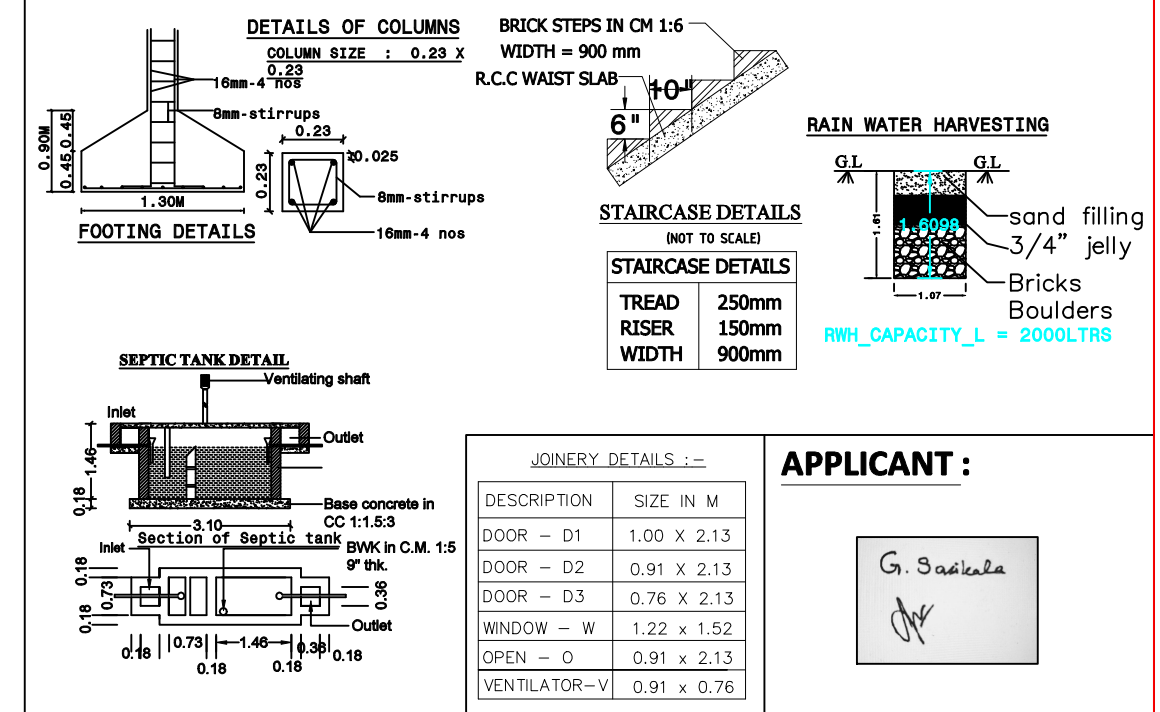


APPLICANT :
1.Mrs.G.SASIKALA, W/o.Mr.GUNASEKAR,
2.Mrs.S.SARANYA, W/o.Mr.VINOTH.

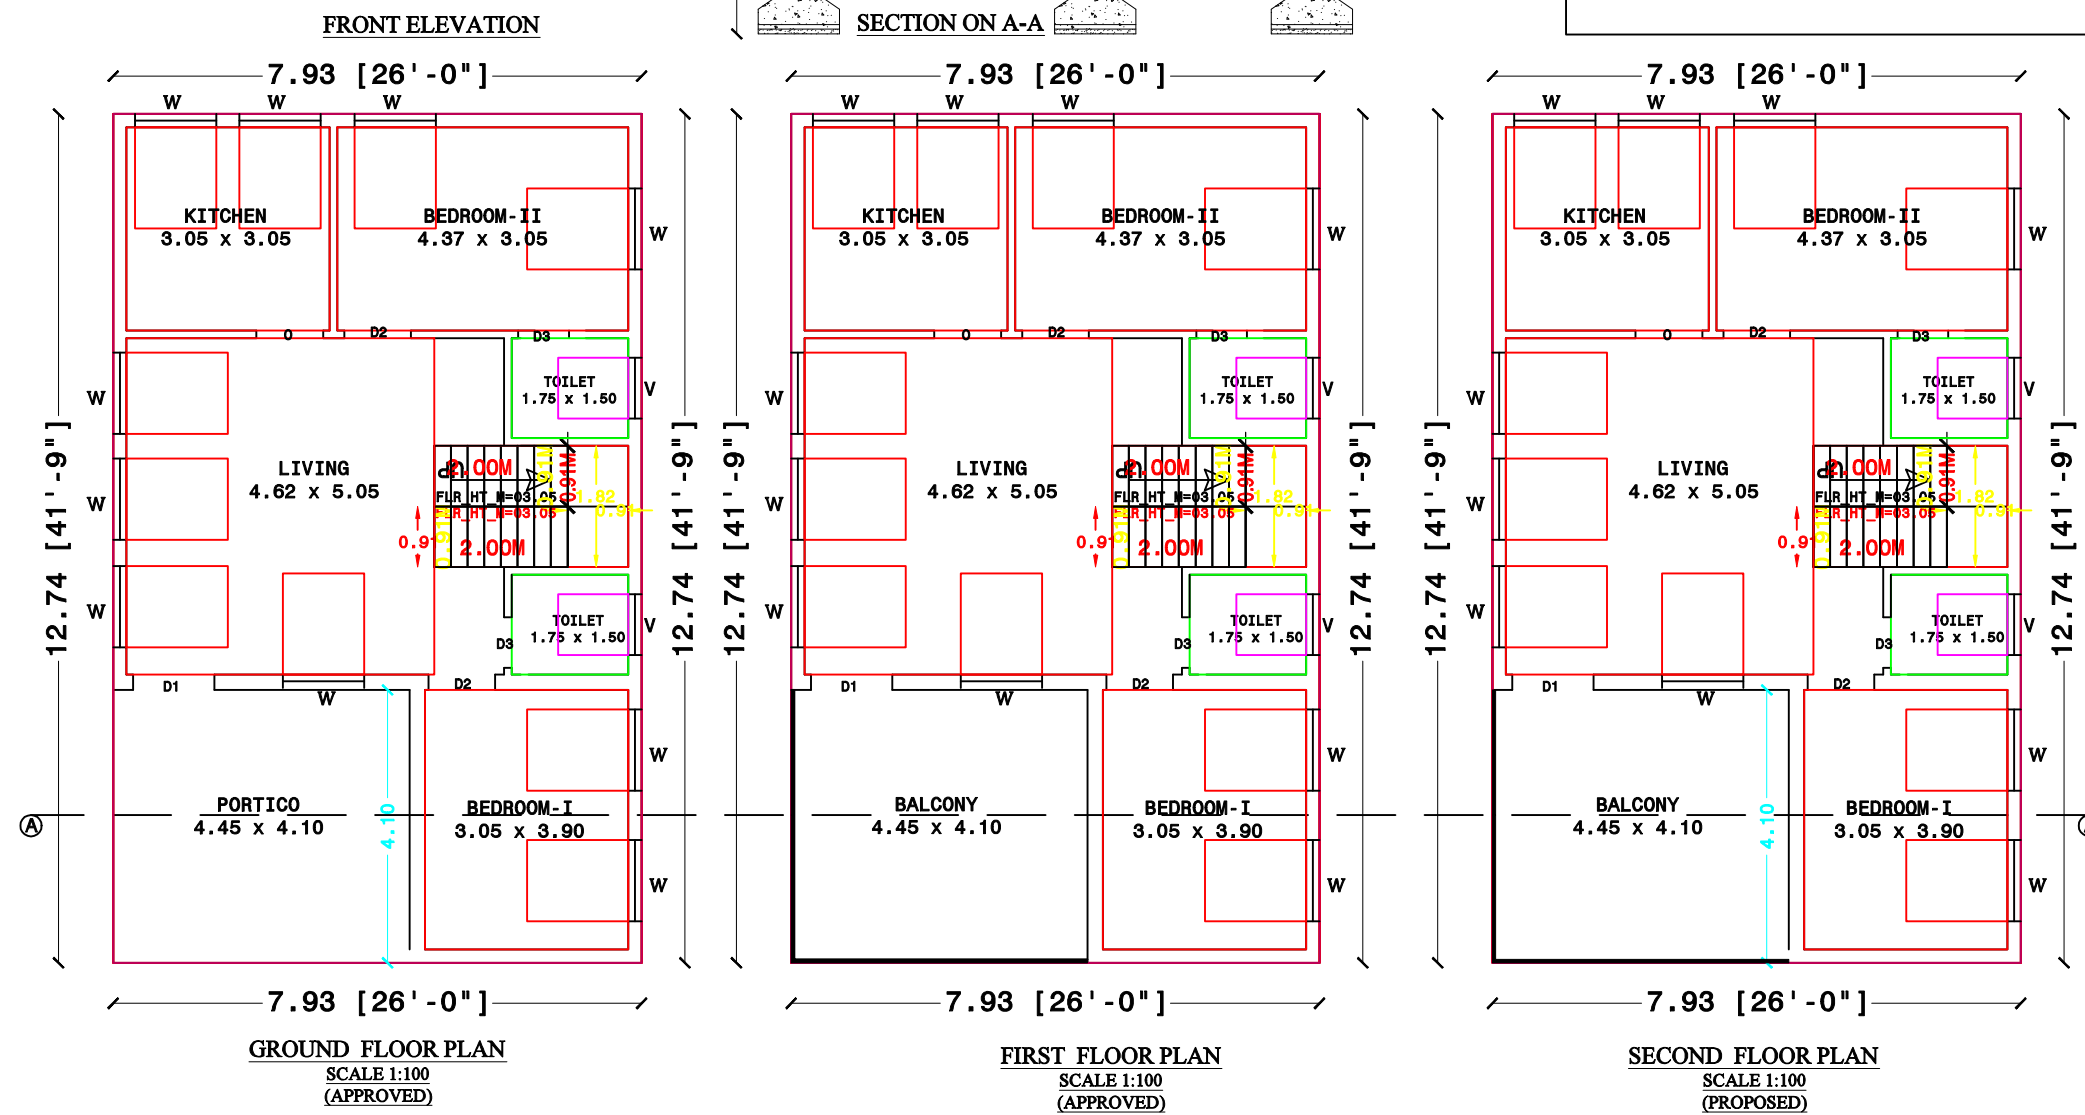

KEY PLAN:
Not to Scale

**APPLICANT :**

DESCRIPTION	SIZE IN M
DOOR – D1	1.00 X 2.13
DOOR – D2	0.91 X 2.13
DOOR – D3	0.76 X 2.13
WINDOW – W	1.22 x 1.52
OPEN – O	0.91 x 2.13
VENTILATOR–V	0.91 x 0.76

ENGINEER :

Er.K.PANNEERSELVAM.,M.E.,
REGISTERED ENGINEER SCMC:307/19-26
REGISTERED ENGINEER SLPA:001/19-24
KPS CONSTRUCTIONS
209/103, VEERANAM MAIN ROAD,
PONNAMMAPET, SALEM - 636001 .
Cell : 99941 41260, 99437 34405.