


PLAN SHOWING THE PROPOSED CONSTRUCTION OF A.C SHEET ROOF COMMERCIAL BUILDING IN GROUND FLOOR


LOCATED AT S.NO :-186/4B,PATTA NO:- 1996,VEERAPANDI VILLAGE & PANCHAYAT ,VEERAPANDI UNION ,

SALEM SOUTH TALUK, SALEM DISTRICT

NAME OF THE APPLICANT:-Mr.V.S.DHARUNRAJA S/O Mr.SELVAKUMAR

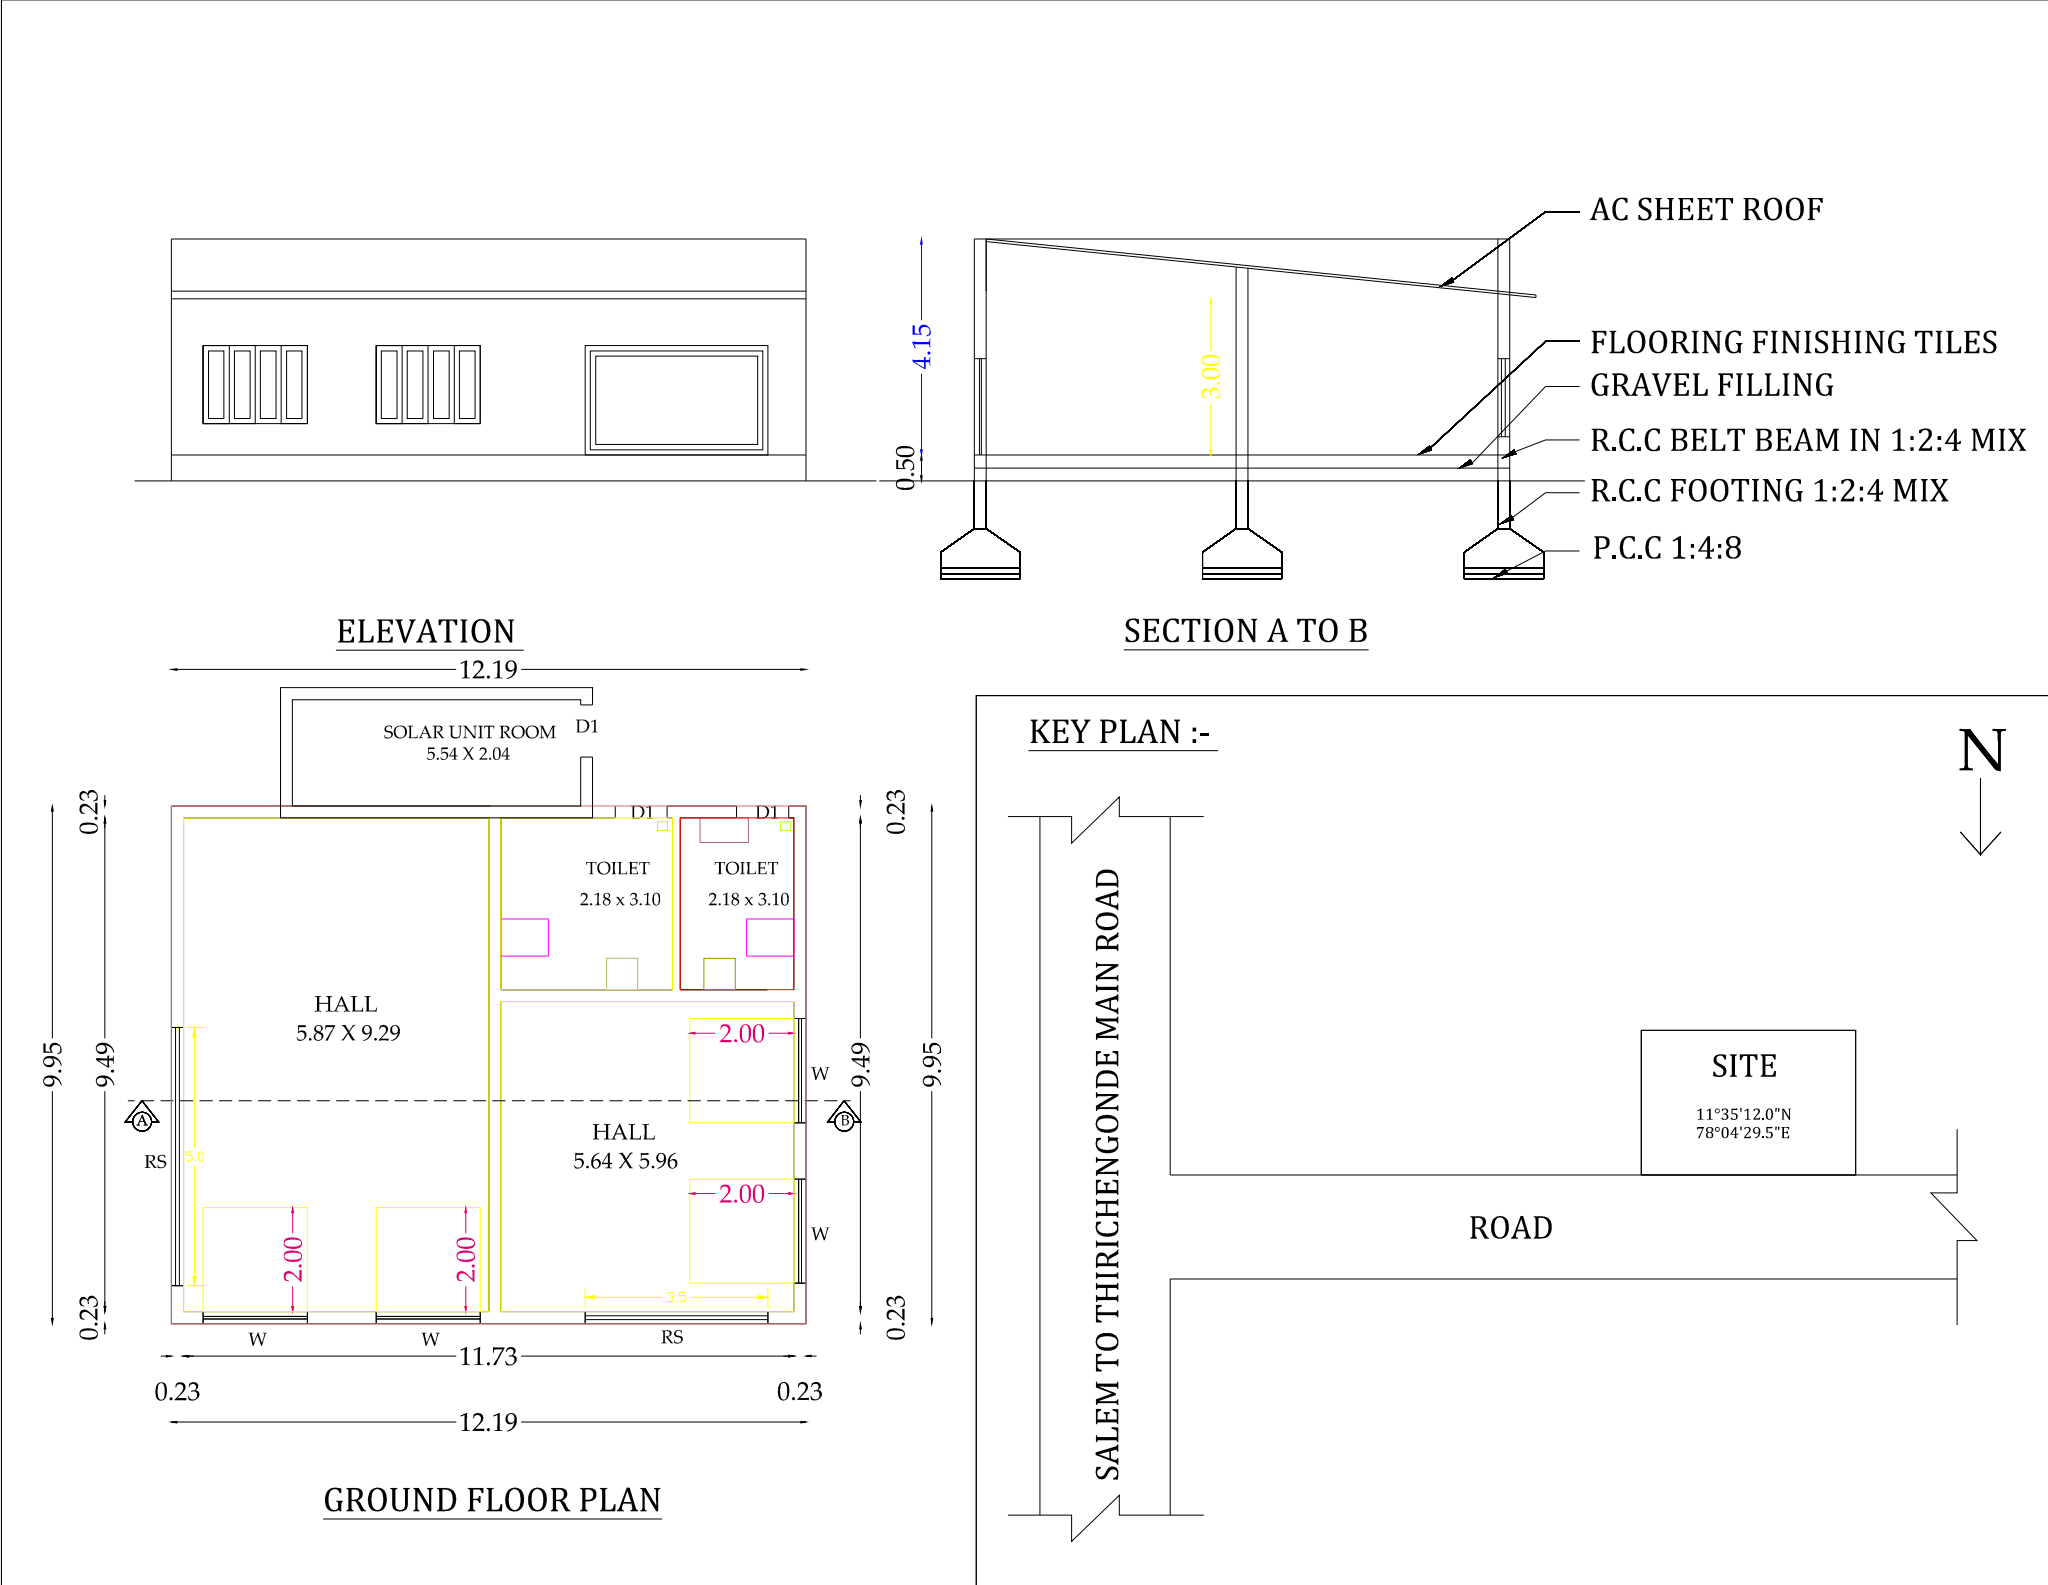

SITE PLAN :-
SCALE :- 1: 100

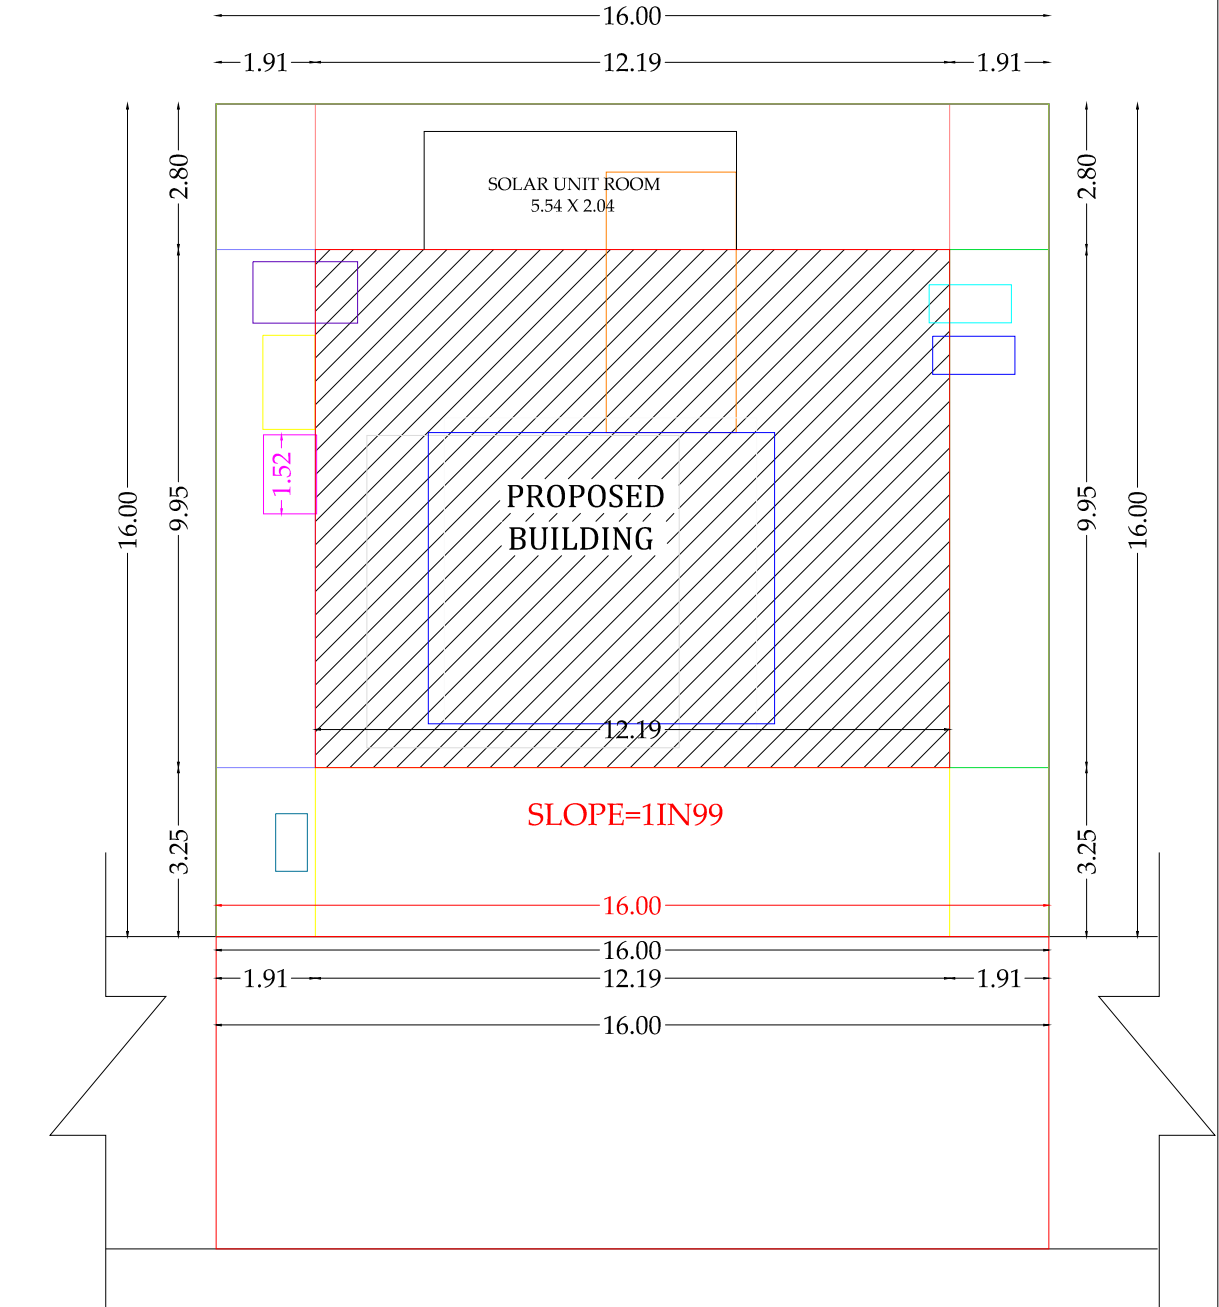

SCHEDULE OF JOINERY

TYPE	DESCRIPTION	SIZE IN FT	SIZE IN M
RS	ROLLING SHUTTER	10'0" X 10'0"	2.10 X 2.10
W1	WINDOW	6'0" X 6'0"	1.82X 1.82
D1	DOOR	2'6" X 7'0"	0.75X 2.10
V1	VENTILATOR	2'0" X 2'0"	0.60 X 0.60

AREA DETAILS

AREA STATEMENT	SQ.FT	SQ.M
PLOT EXTENT DHARUNRAJA ITEM NO :- D (1.29 1/2 acre)	56405.02	5242.10
AREA OF THE TAKEN LAND	2754.56	256.00
GROUND FLOOR	1305.08	121.29
SOLAR UNIT ROOM	146.55	13.62
VACANT AREA	1449.48	134.71

PLAN INFO

PLOT_AREA_M2=256.00

AS_AT_SITE=256.00

FMB_OR_PLR=256.00

AS_PER_DOCUMENT=256.00

SINGLE_FAMILY_BLDG=NO

CRZ=NO

SECURITY_ZONE=NO

ACCESS_WIDTH_M=6.00

WHETHER_GOVT_OR_AIDED_SCHOOL=NO

ROAD_WIDTH=6.00

ROAD_LENGTH=5.0

AVG_PLOT_DEPTH=31.7

AVG_PLOT_WIDTH=10.00

LAND_USE_ZONE =COMMERCIAL

PLOT_NO=NILL

SURVEY_NO=186/4B

PATTA_NO=1996,

IS_APPROVED_LAYOUT=YES

TALUK=SALEM SOUTH

DISTRICT=SALEM

RWH_DECLARED=YES

AREA_TYPE=OTHERS

BUILDING_NEAR_TO_RIVER=NO

BUILDING_NEAR_MONUMENT=NO

BUILDING_NEAR_GOVT_BLDG=NO

PROVISION_FOR_GREEN_BUILDINGS_AND_SUSTAINABILITY=NO

FIRE_PROTECTION_AND_FIRE_SAFETY_REQUIREMENTS=YES

NOC_FOR_CONSTRUCTION_NEAR_MONUMENT=NO

JURISDICTION_TYPE=PANCHAYAT

IS_SWIMMING_POOL_EXISTS=NO

PREMIUM_FSI_REQUIRED=NO

OSR_APPLICABLE=NO

IF_HERITAGE_TOWN_LESSTHAN_1KM_RADIUS=NO

BLOCK_1_B-SHOP_MEMBER_COUNT=2

APPLICANT :-

(Signature)

ENGINEER :-

(Signature)
Er.V.SARAVANAN, B.E.,
Registered Engineer Grade-II
Salem Corporation
Registration No 100/2019-24
CELL : 85089 55020