

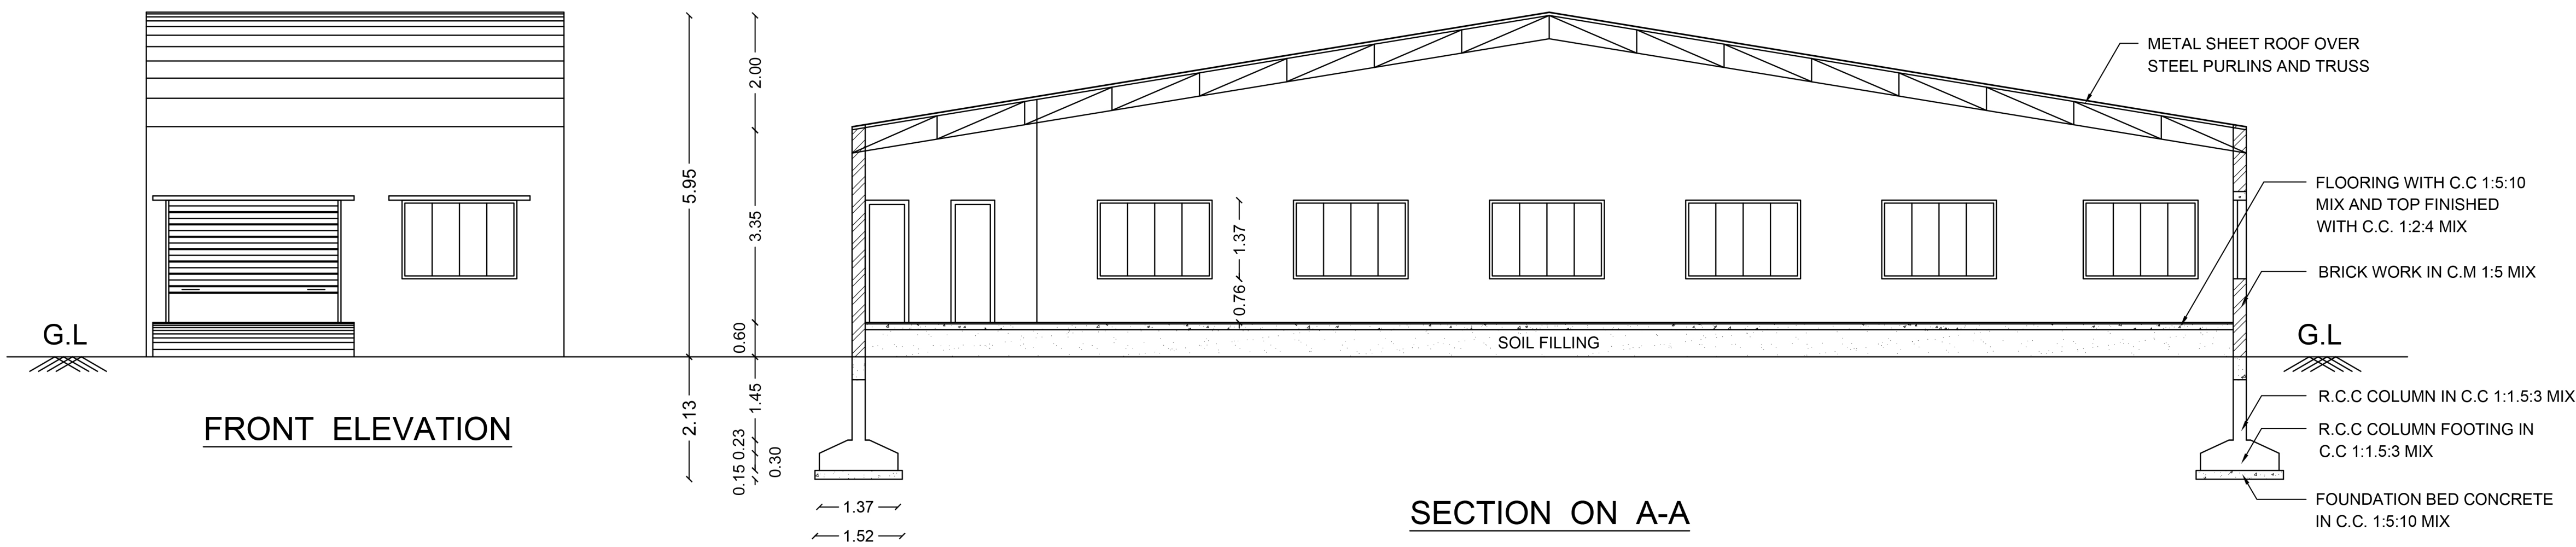
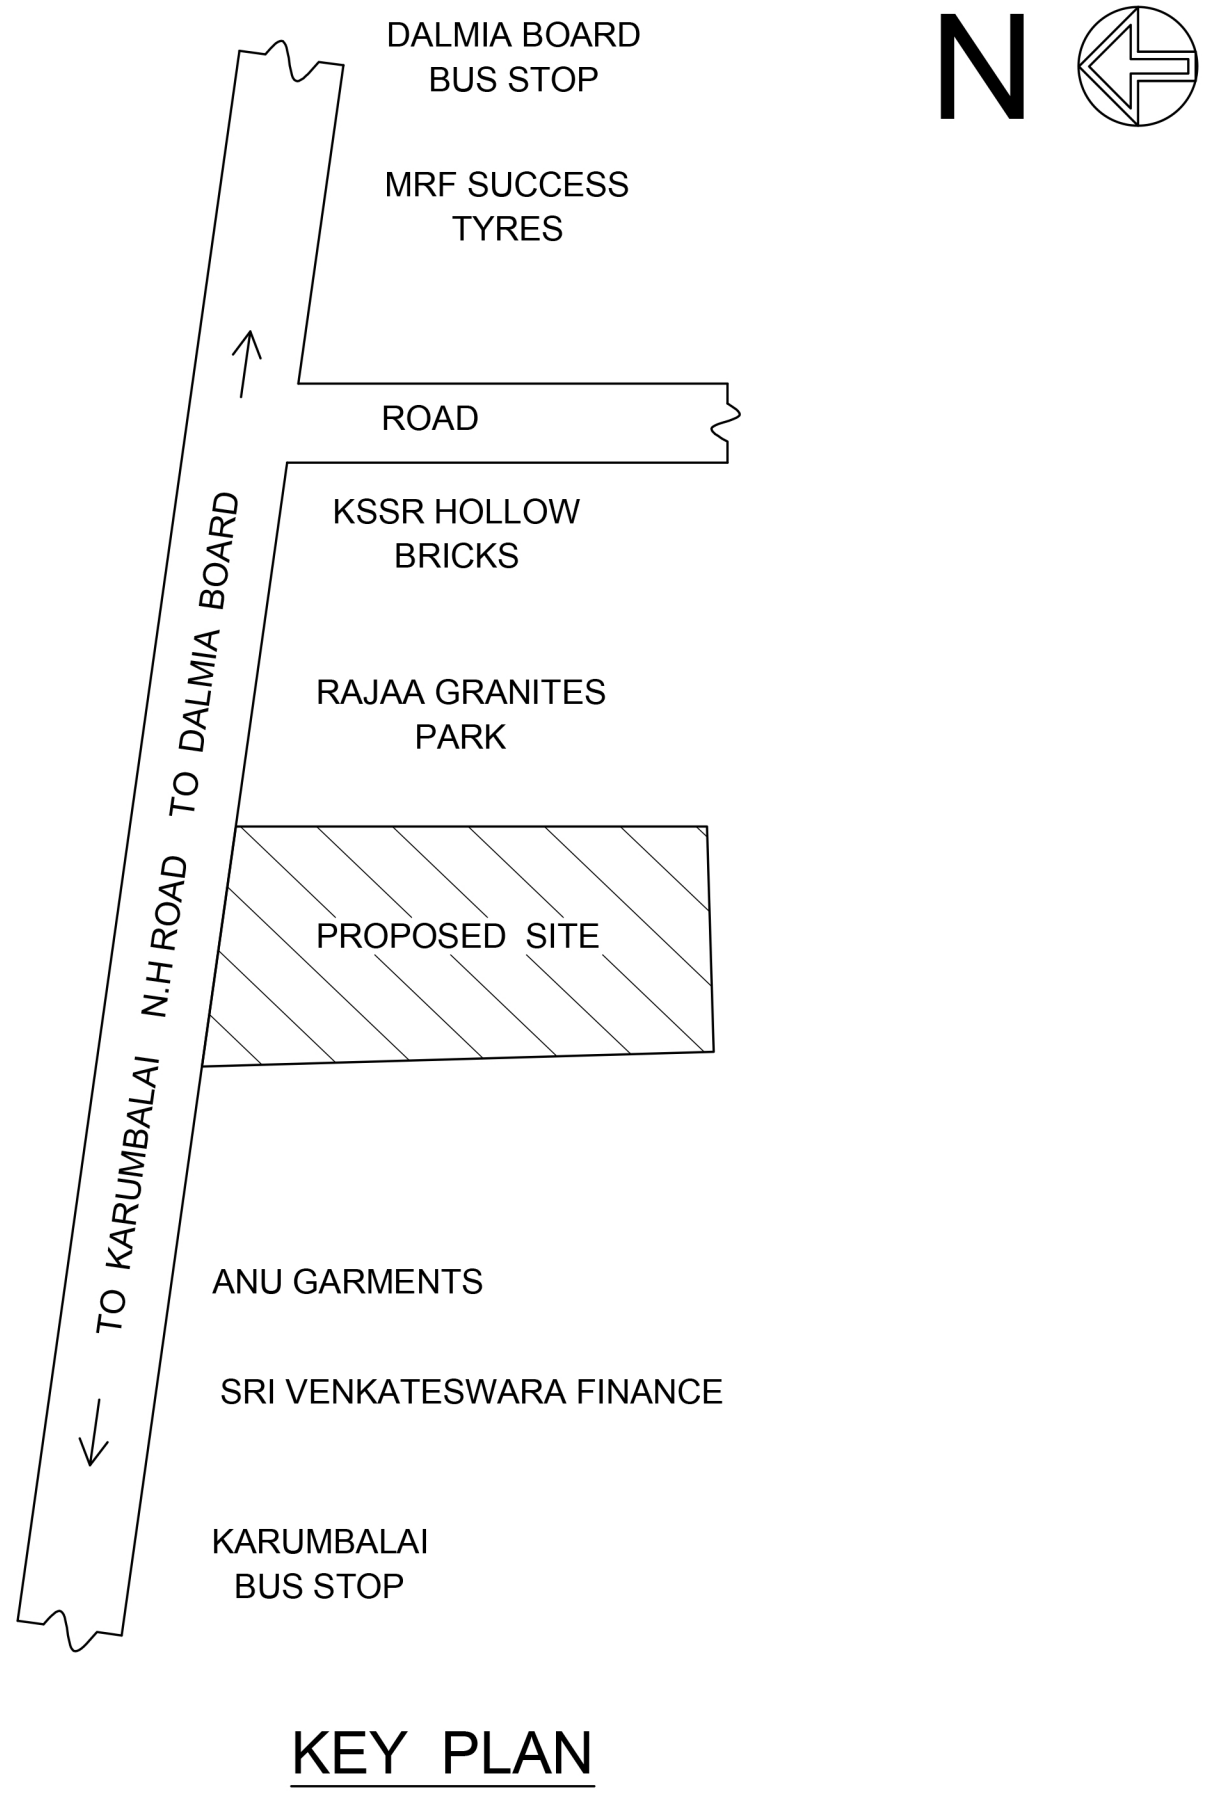


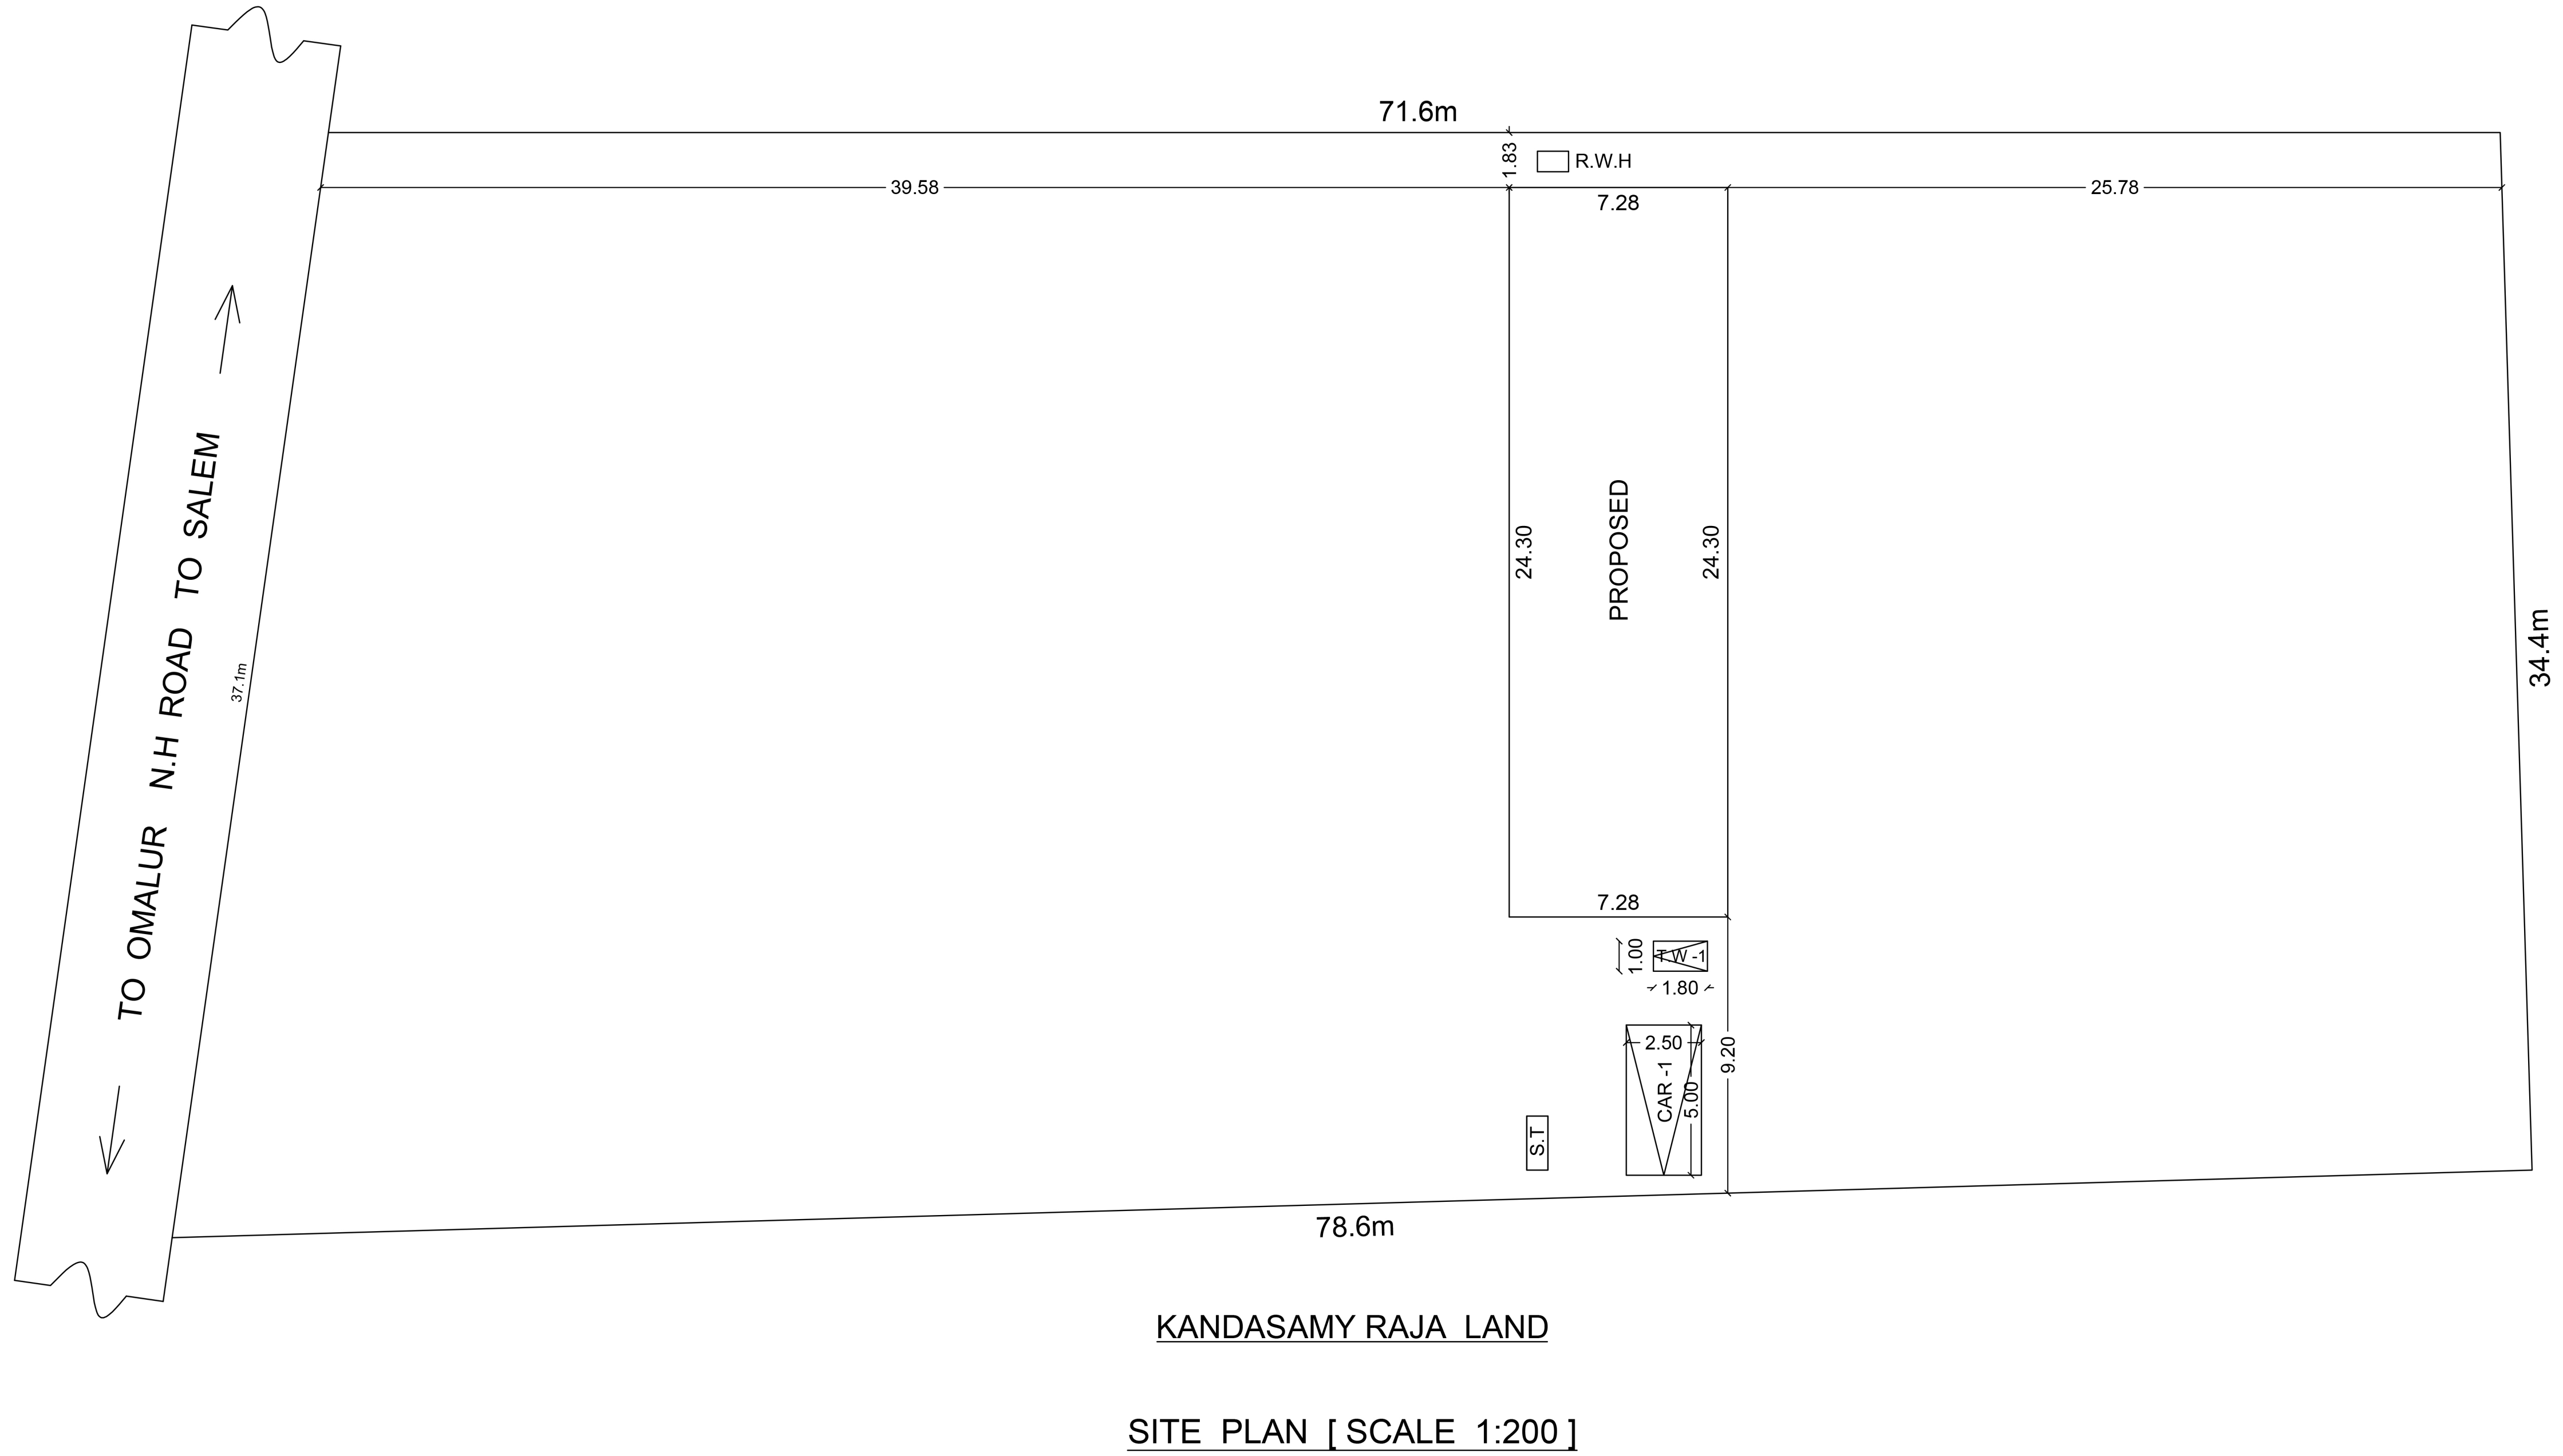





PLAN SHOWING THE PROPOSED METAL SHEET
ROOF CONSTRUCTION OF SHOP FOR COMMERCIAL
BUILDING IN OLD S.NO.14/6, NEW S.NO.14/6B,
PATTA NO.101, WARD NO.9, NERUNJIPATTI
KATTUVALAVU, OMALUR MAIN ROAD,
VELLAKKALPATTY VILLAGE, VELLAKKALPATTY
PANCHAYAT, OMALUR - Tk, SALEM - Dt.

SCALE 1:100

APPLICANT NAME : Mr. B. KANDASAMY RAJA
S/O. K. BALASUBRAMANIAM

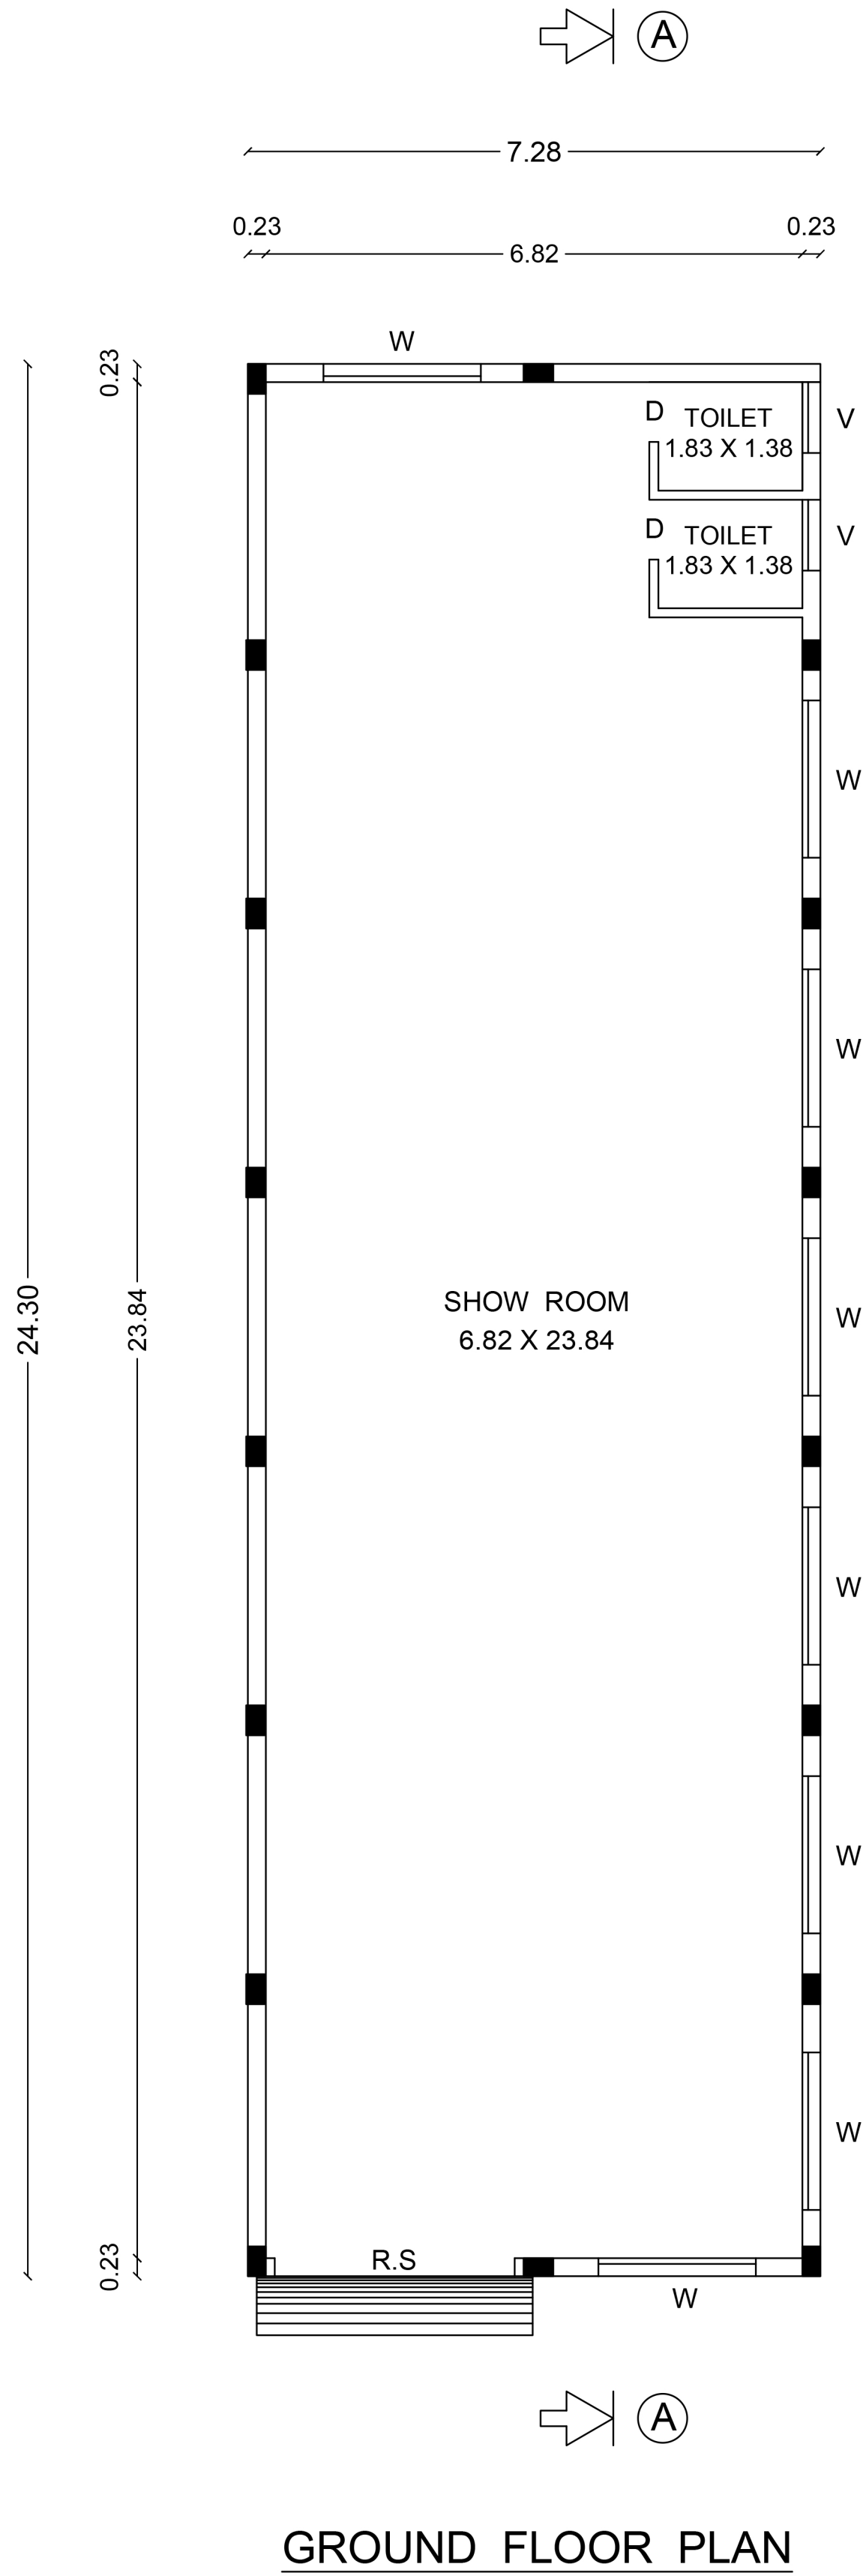

AREA STATEMENT			
NO.	DETAILS	AREA IN SQ.M	AREA IN SQ.FT
1.	AREA OF SITE AS PER DOCUMENT (75 CENTS)	3035.14	32670.00
2.	LESS LAND HANDOVER TO NH	344.79	3711.28
3.	BALANCE AT PRESENT LAND	2690.35	28958.69
4.	PROPOSED BUILDING	176.90	1904.14
5.	AREA OF OPEN SPACE	2513.45	27054.55

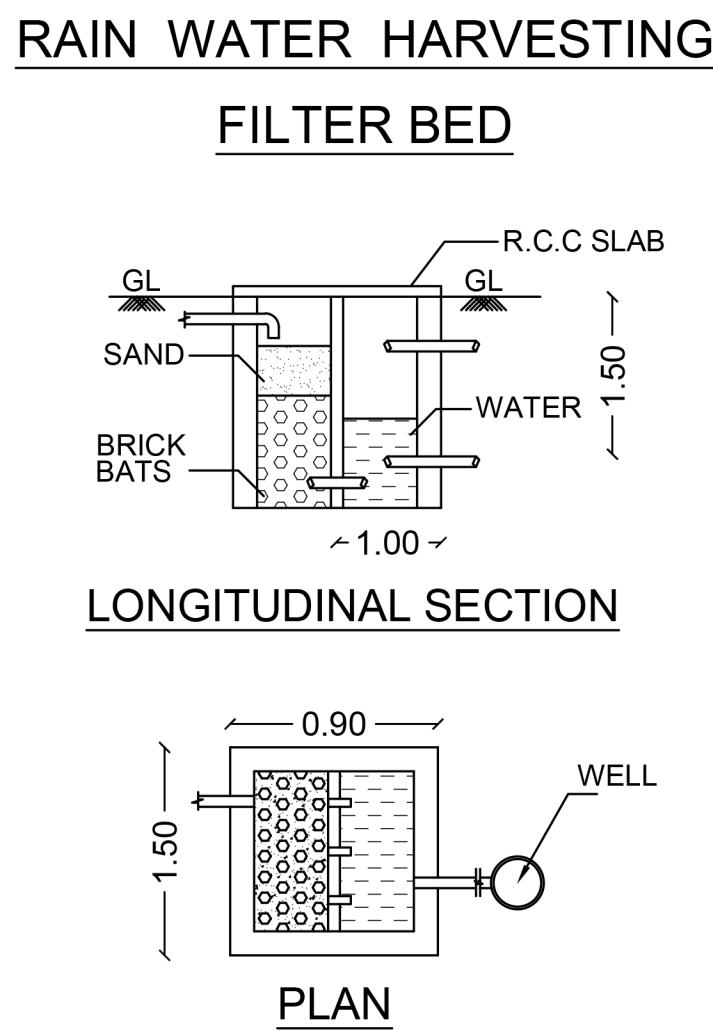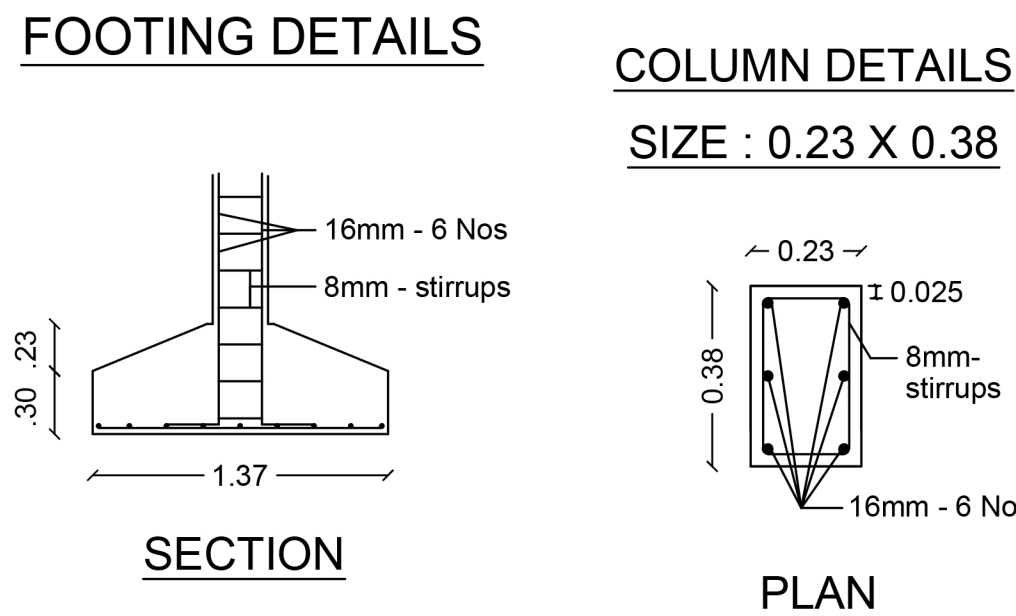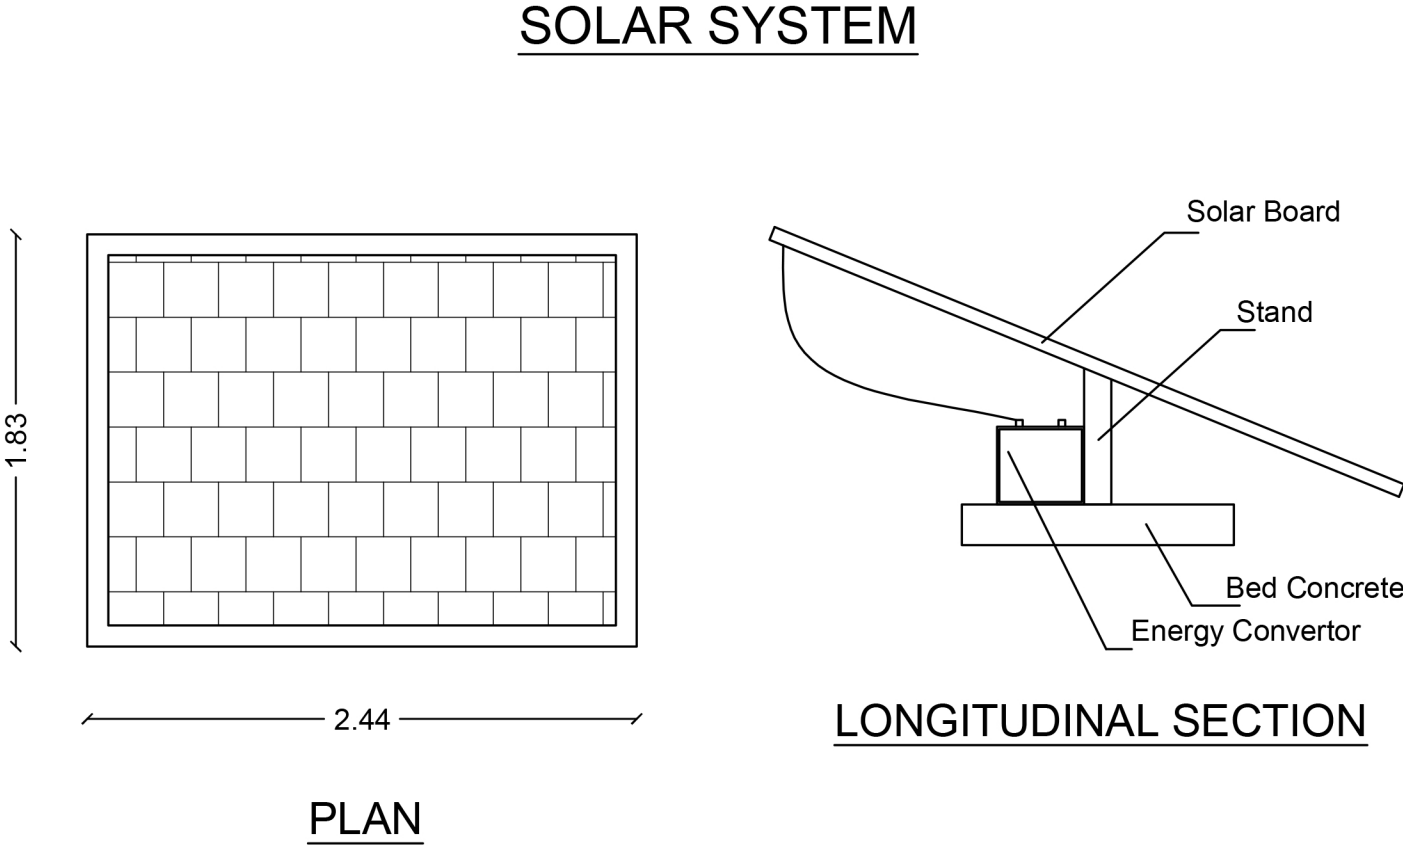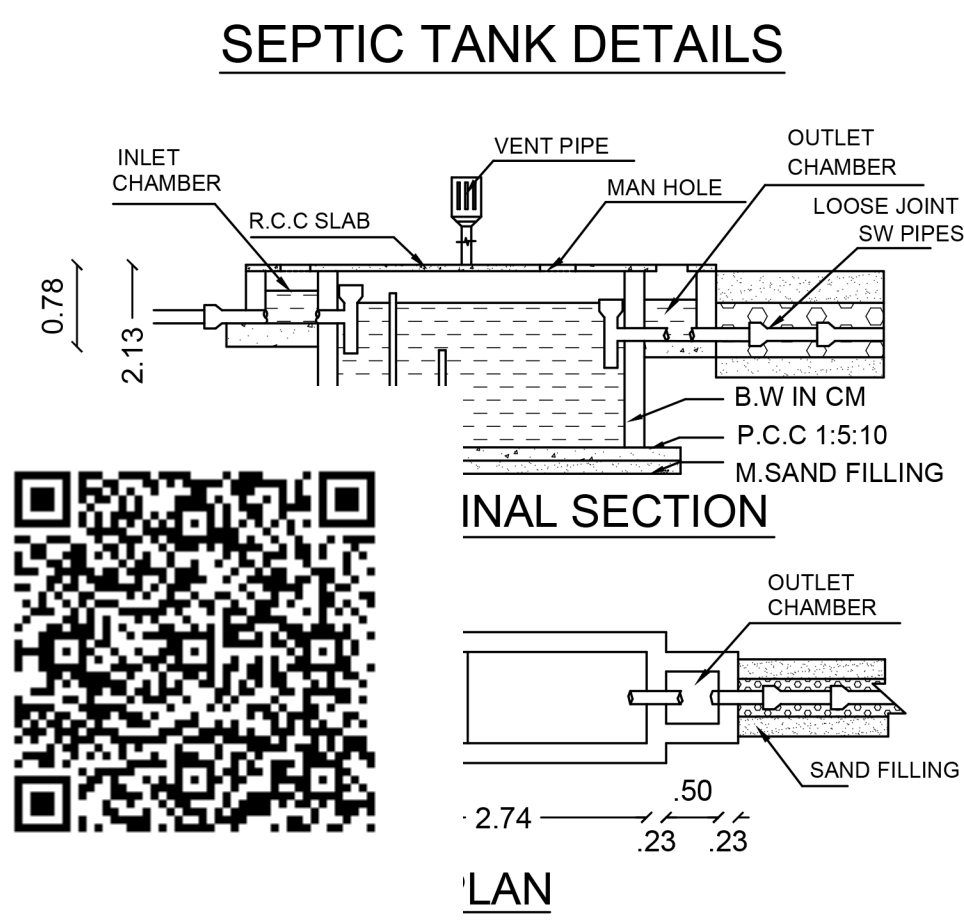

JOINERIES DETAILS		
REF	DETAILS	SIZE IN METRE
R.S	ROLLING SHUTTER	3.05 X 2.13
D	DOOR	0.76 X 2.13
W	WINDOW	2.00 X 1.37
V	VENTILATOR	0.90 X 0.60
ALL DIMENSION ARE IN METRE		
SITE BOUNDARY ☐		
PROPOSED BUILDING ☐		
EXISTING ROAD ☐		

APPLICANT :

ENGINEER :

Er. A. KANNAN, B.E.,A.M.I.E.,A.I.V.,
Chartered Engineer, Approved Valuer,
Registered Engineer Grade - I (RE-1)
Registration No: 27 /RE-1/ 2024
Salem DTCP
Angappan Nilayam, Near P.U.Ey. School,
Karuppur Post, SALEM - 636 012.
Cell:94432 48532, Tel: 0427-2345802