

AREA DETAILS:

DESCRIPTION	SQ.FT	SQ.M
AS PER DOC	3266.25	303.44
AS AT SITE	3266.25	303.44
FMB OR PLR	3266.25	303.44
GROUND FLOOR	810.91	75.33
OPEN SPACE	2455.34	228.11

JOINERY DETAILS:

DESCRIPTION	FEET	METER
MAIN DOOR MD	3'3"X7'0"	1.00X2.13
DOOR D	3'0"X7'0"	0.91X2.13
OPEN O	3'3"X7'0"	1.00X2.13
WINDOW W	3'3"X4'6"	1.00X1.37
WINDOW W1	3'0"X3'3"	0.91X1.00

COLOR INDEX :

SITE BOUNDARY SHOWN IN
PRO.BUILDING SHOWN IN
ROAD SHOWN IN



ALL DIMENSIONS ARE IN "METER"

APPLICANT SIGN :



REGISTERED ENGINEER :


Er.S.Senthilkumar (BE Civil),
Registered Engineer Grade - II(SWP),
5/554, Nadukaradu, Nattamangalam,
Amanikondalampatti Panchayat,
Panamarathupatti Union,
Salem - 636010. Cell : 8056356469

OFFICE USE :




PLAN SHOWING THE PROPOSED CONSTRUCTION OF R.C.C TERRACED ROOF GROUND FLOOR RESIDENTIAL BUILDING IN S.F.NO : 293/5B2, PATTA NO : 3564, PERIYASORAGAI VILLAGE & PANCHAYAT, NANGAVALLI UNION, METTUR TALUK SALEM DISTRICT.

APPLICANT : Mrs.C.MARYAMMAL., W/O Mr.CHINNAPAIYAN.

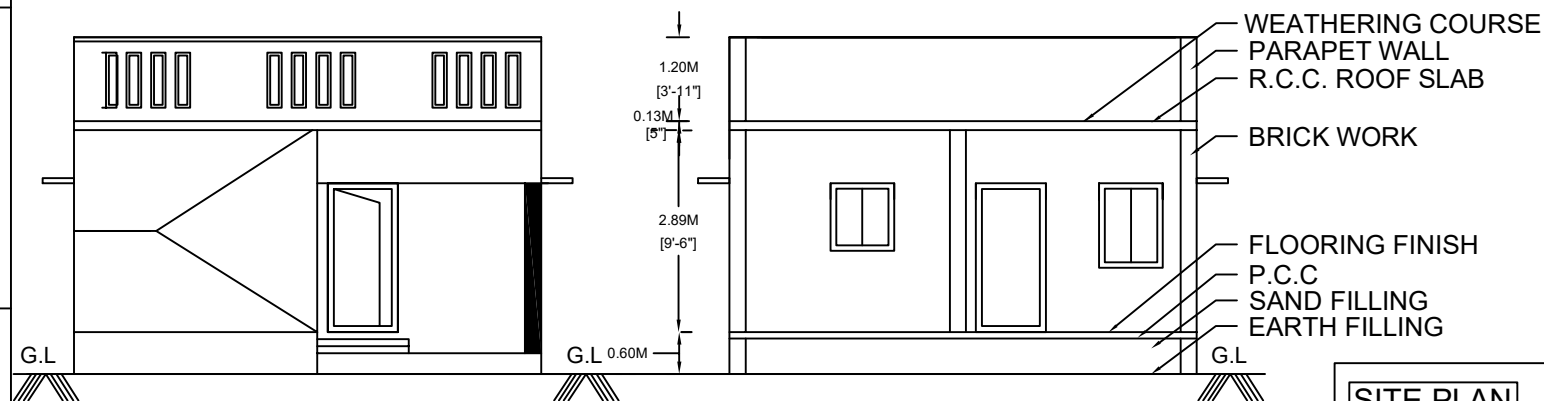


FRONT ELEVATION


SECTION ON A-A

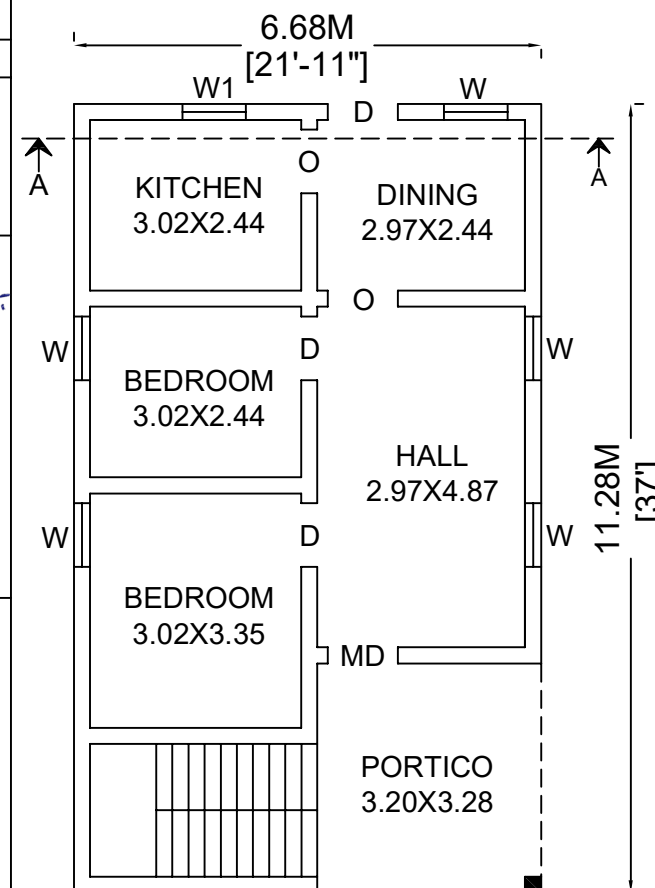


PRO.GROUND FLOOR PLAN

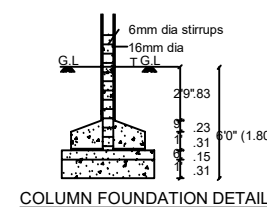


COLUMN FOUNDATION DETAIL

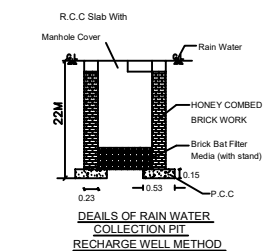


DETAILS OF RAIN WATER COLLECTION PIT. RECHARGE WELL METHOD.

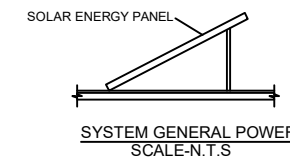


SYSTEM GENERAL POWER SCALE-N.T.S

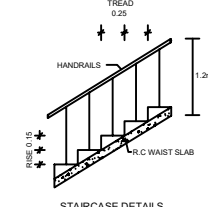

STAIRCASE DETAILS

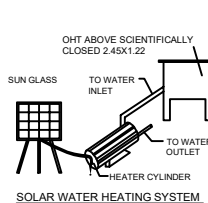


SOLAR WATER HEATING SYSTEM

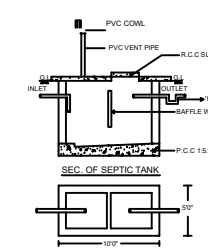

SEC. OF SEPTIC TANK

PLAN OF SEPTIC TANK

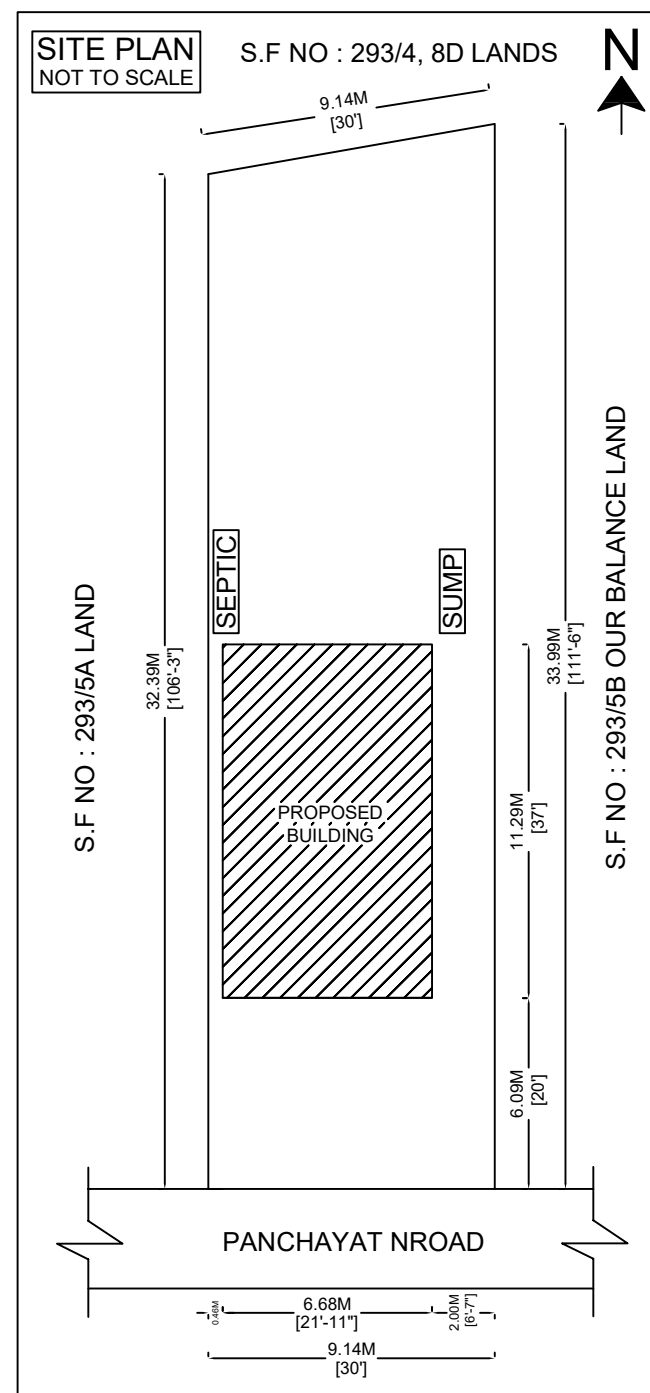

SITE PLAN NOT TO SCALE

S.F. NO : 293/4, 8D LANDS

S.F. NO : 293/5A LAND

S.F. NO : 293/5B OUR BALANCE LAND

PANCHAYAT NROAD