



PLAN SHOWING DETAILS OF THE PROPOSED CONSTRUCTION OF R.C.C ROOF GROUND FLOOR RESIDENTIAL BUILDING AFTER DEMOLISHING THE EXISTING BUILDING FOR
RESIDENTIAL PURPOSE IN NEW R.S.F.NO:- 738/3, OLD R.S.F NO:- 194/1, PATTa NO:- 647, AT MEYILERIPPATTI.VENKIPALAYAM, MORUR BIT 1 VILLAGE & MORUR WEST VILLAGE PANCHAYAT ,
SANKARI UNION LIMIT, SANKARI TALUK, SALEM DISTRICT.

R.S.F NO:- 194/8 & R.S.F NO:- 738/4


APPLICANT: Mr.P.THIRUMOORTHY, S/o. PALANISAMY.

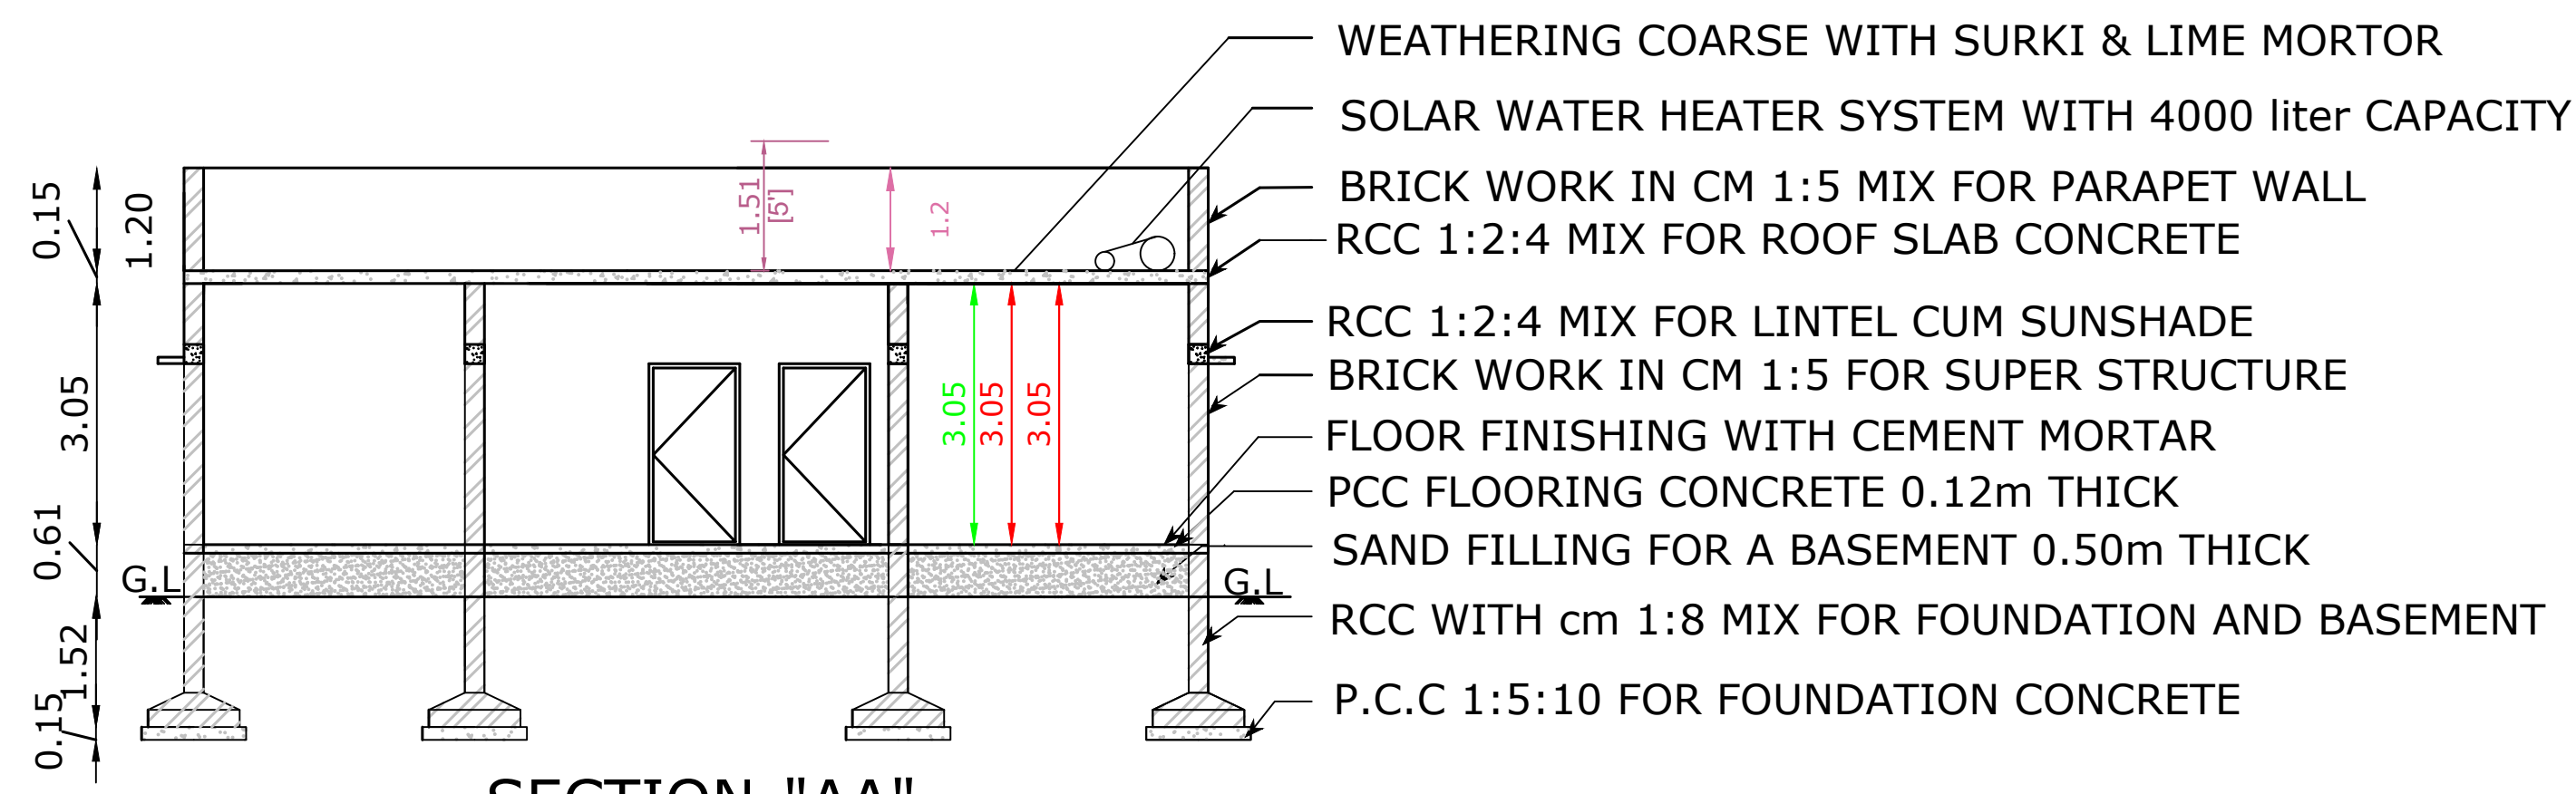


SECTION-"AA"

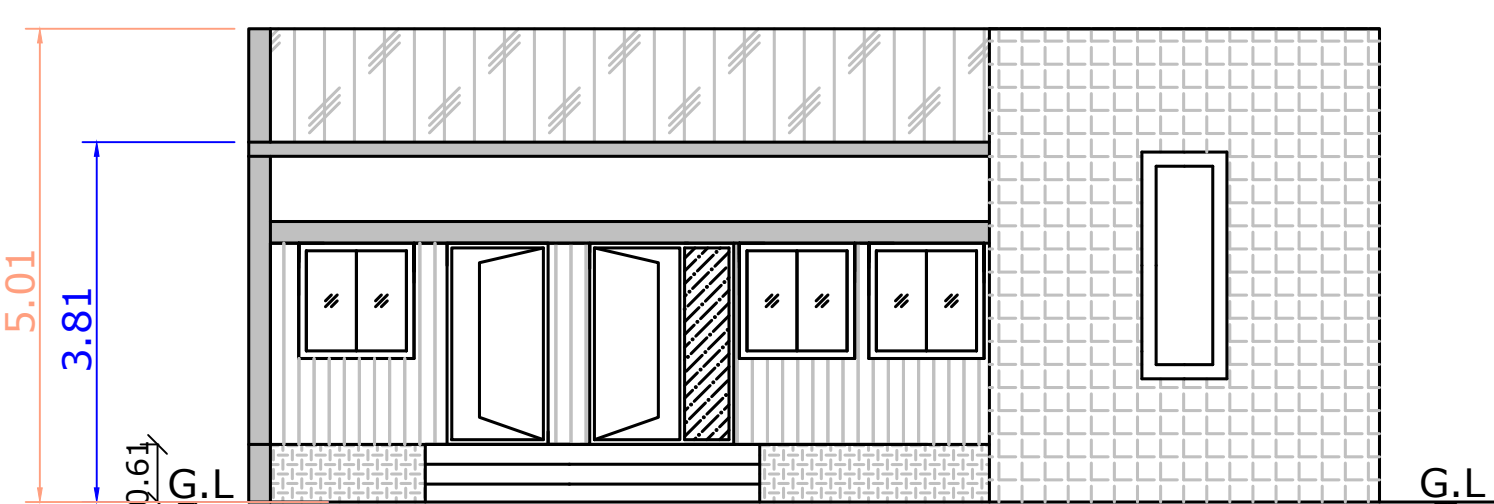

ELEVATION

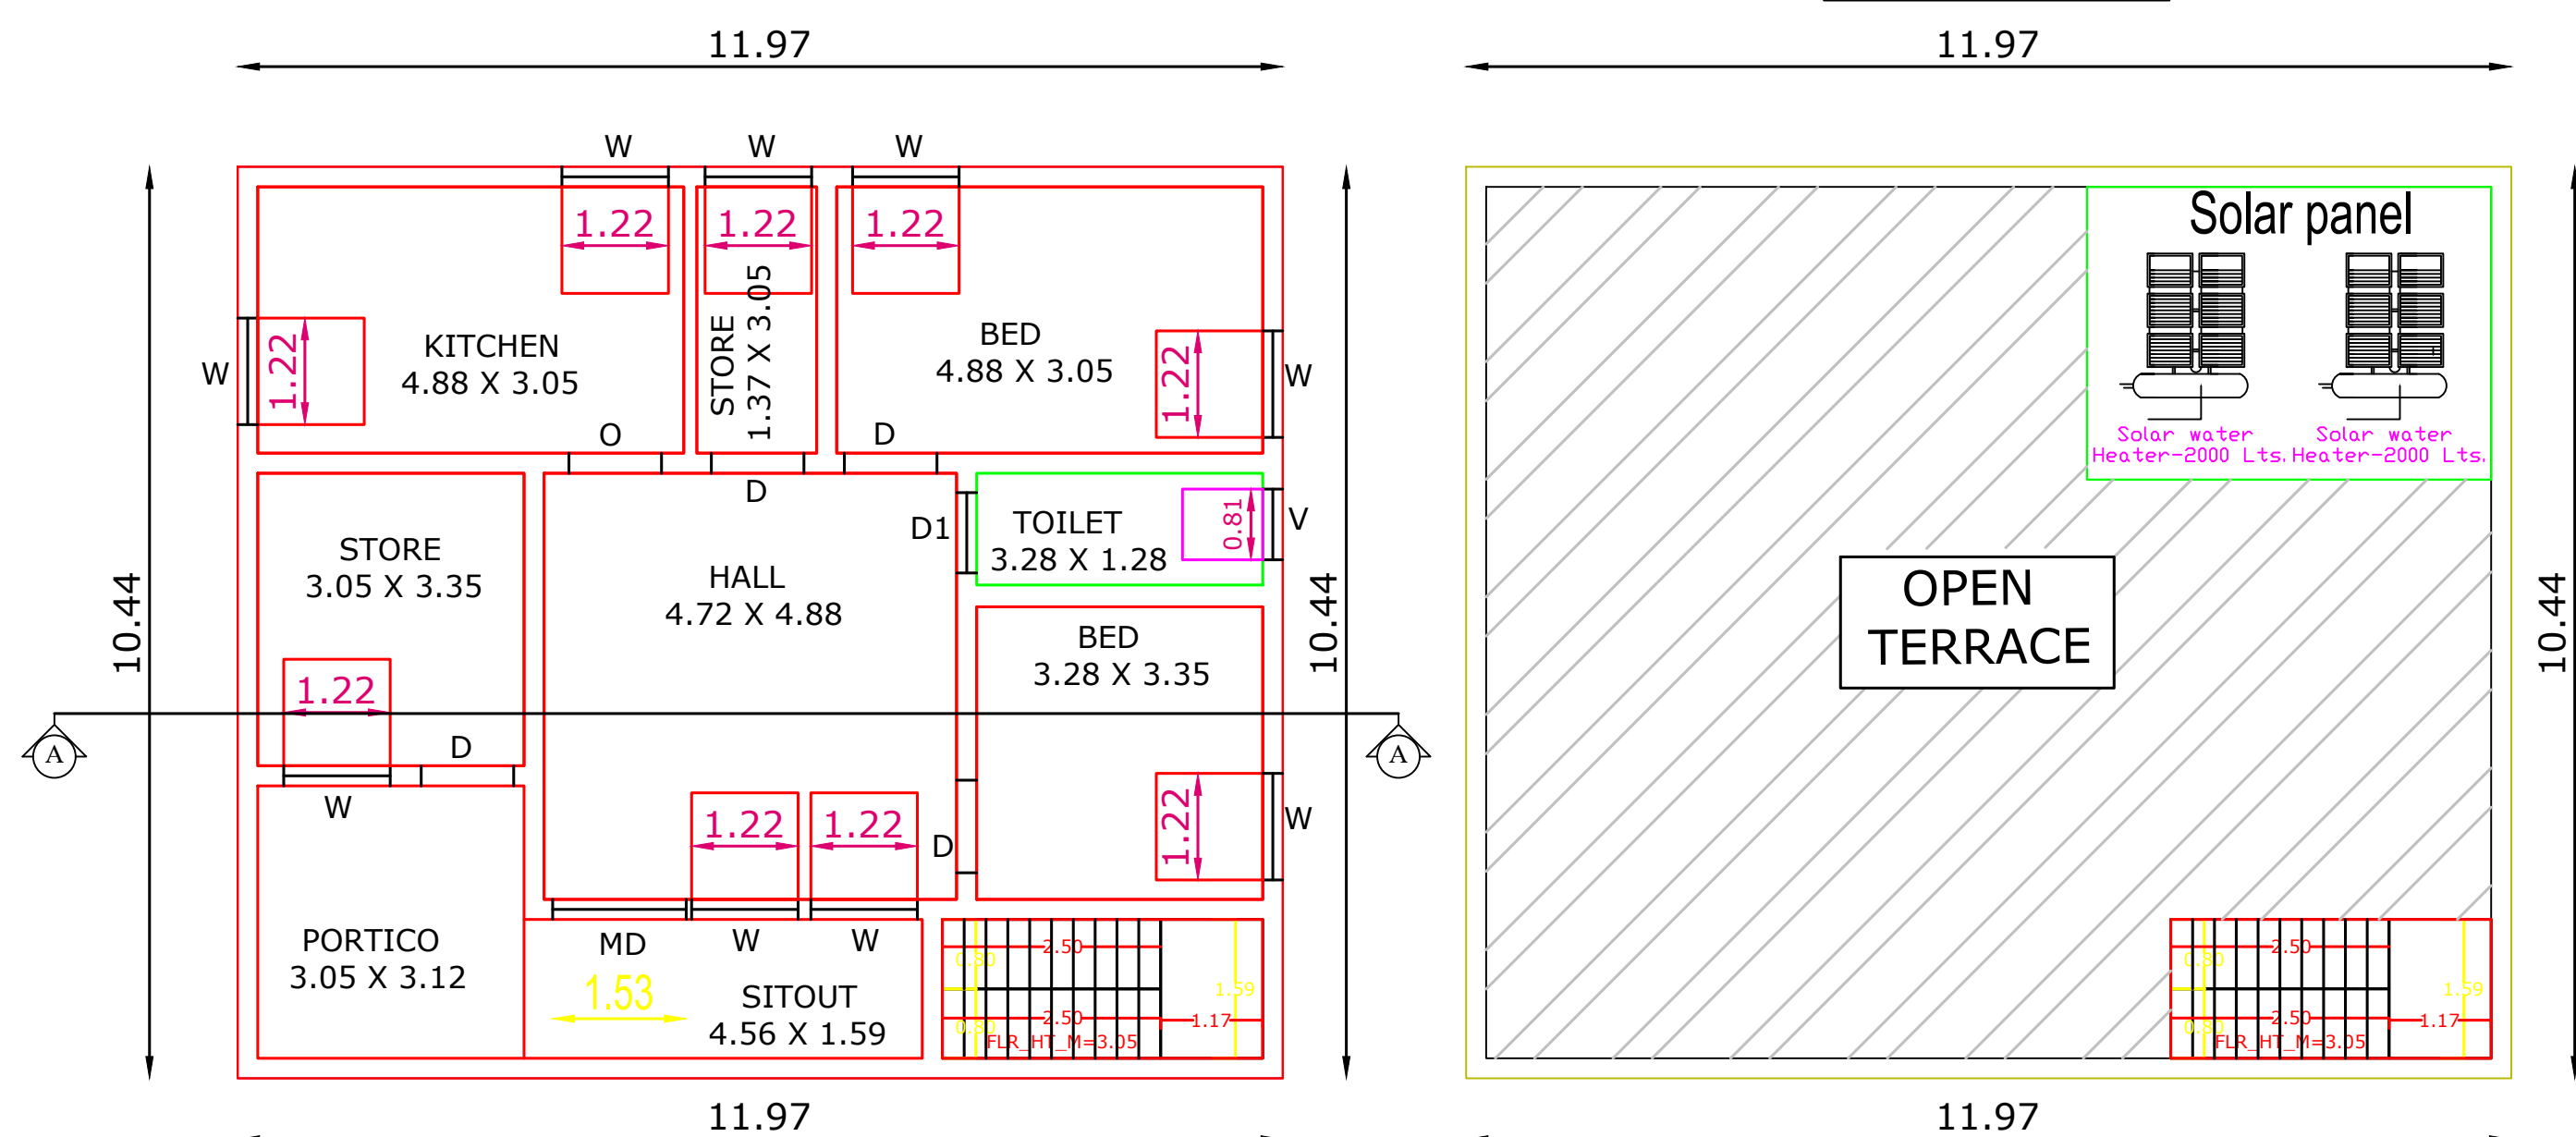

R.S.F NO:- 738/1

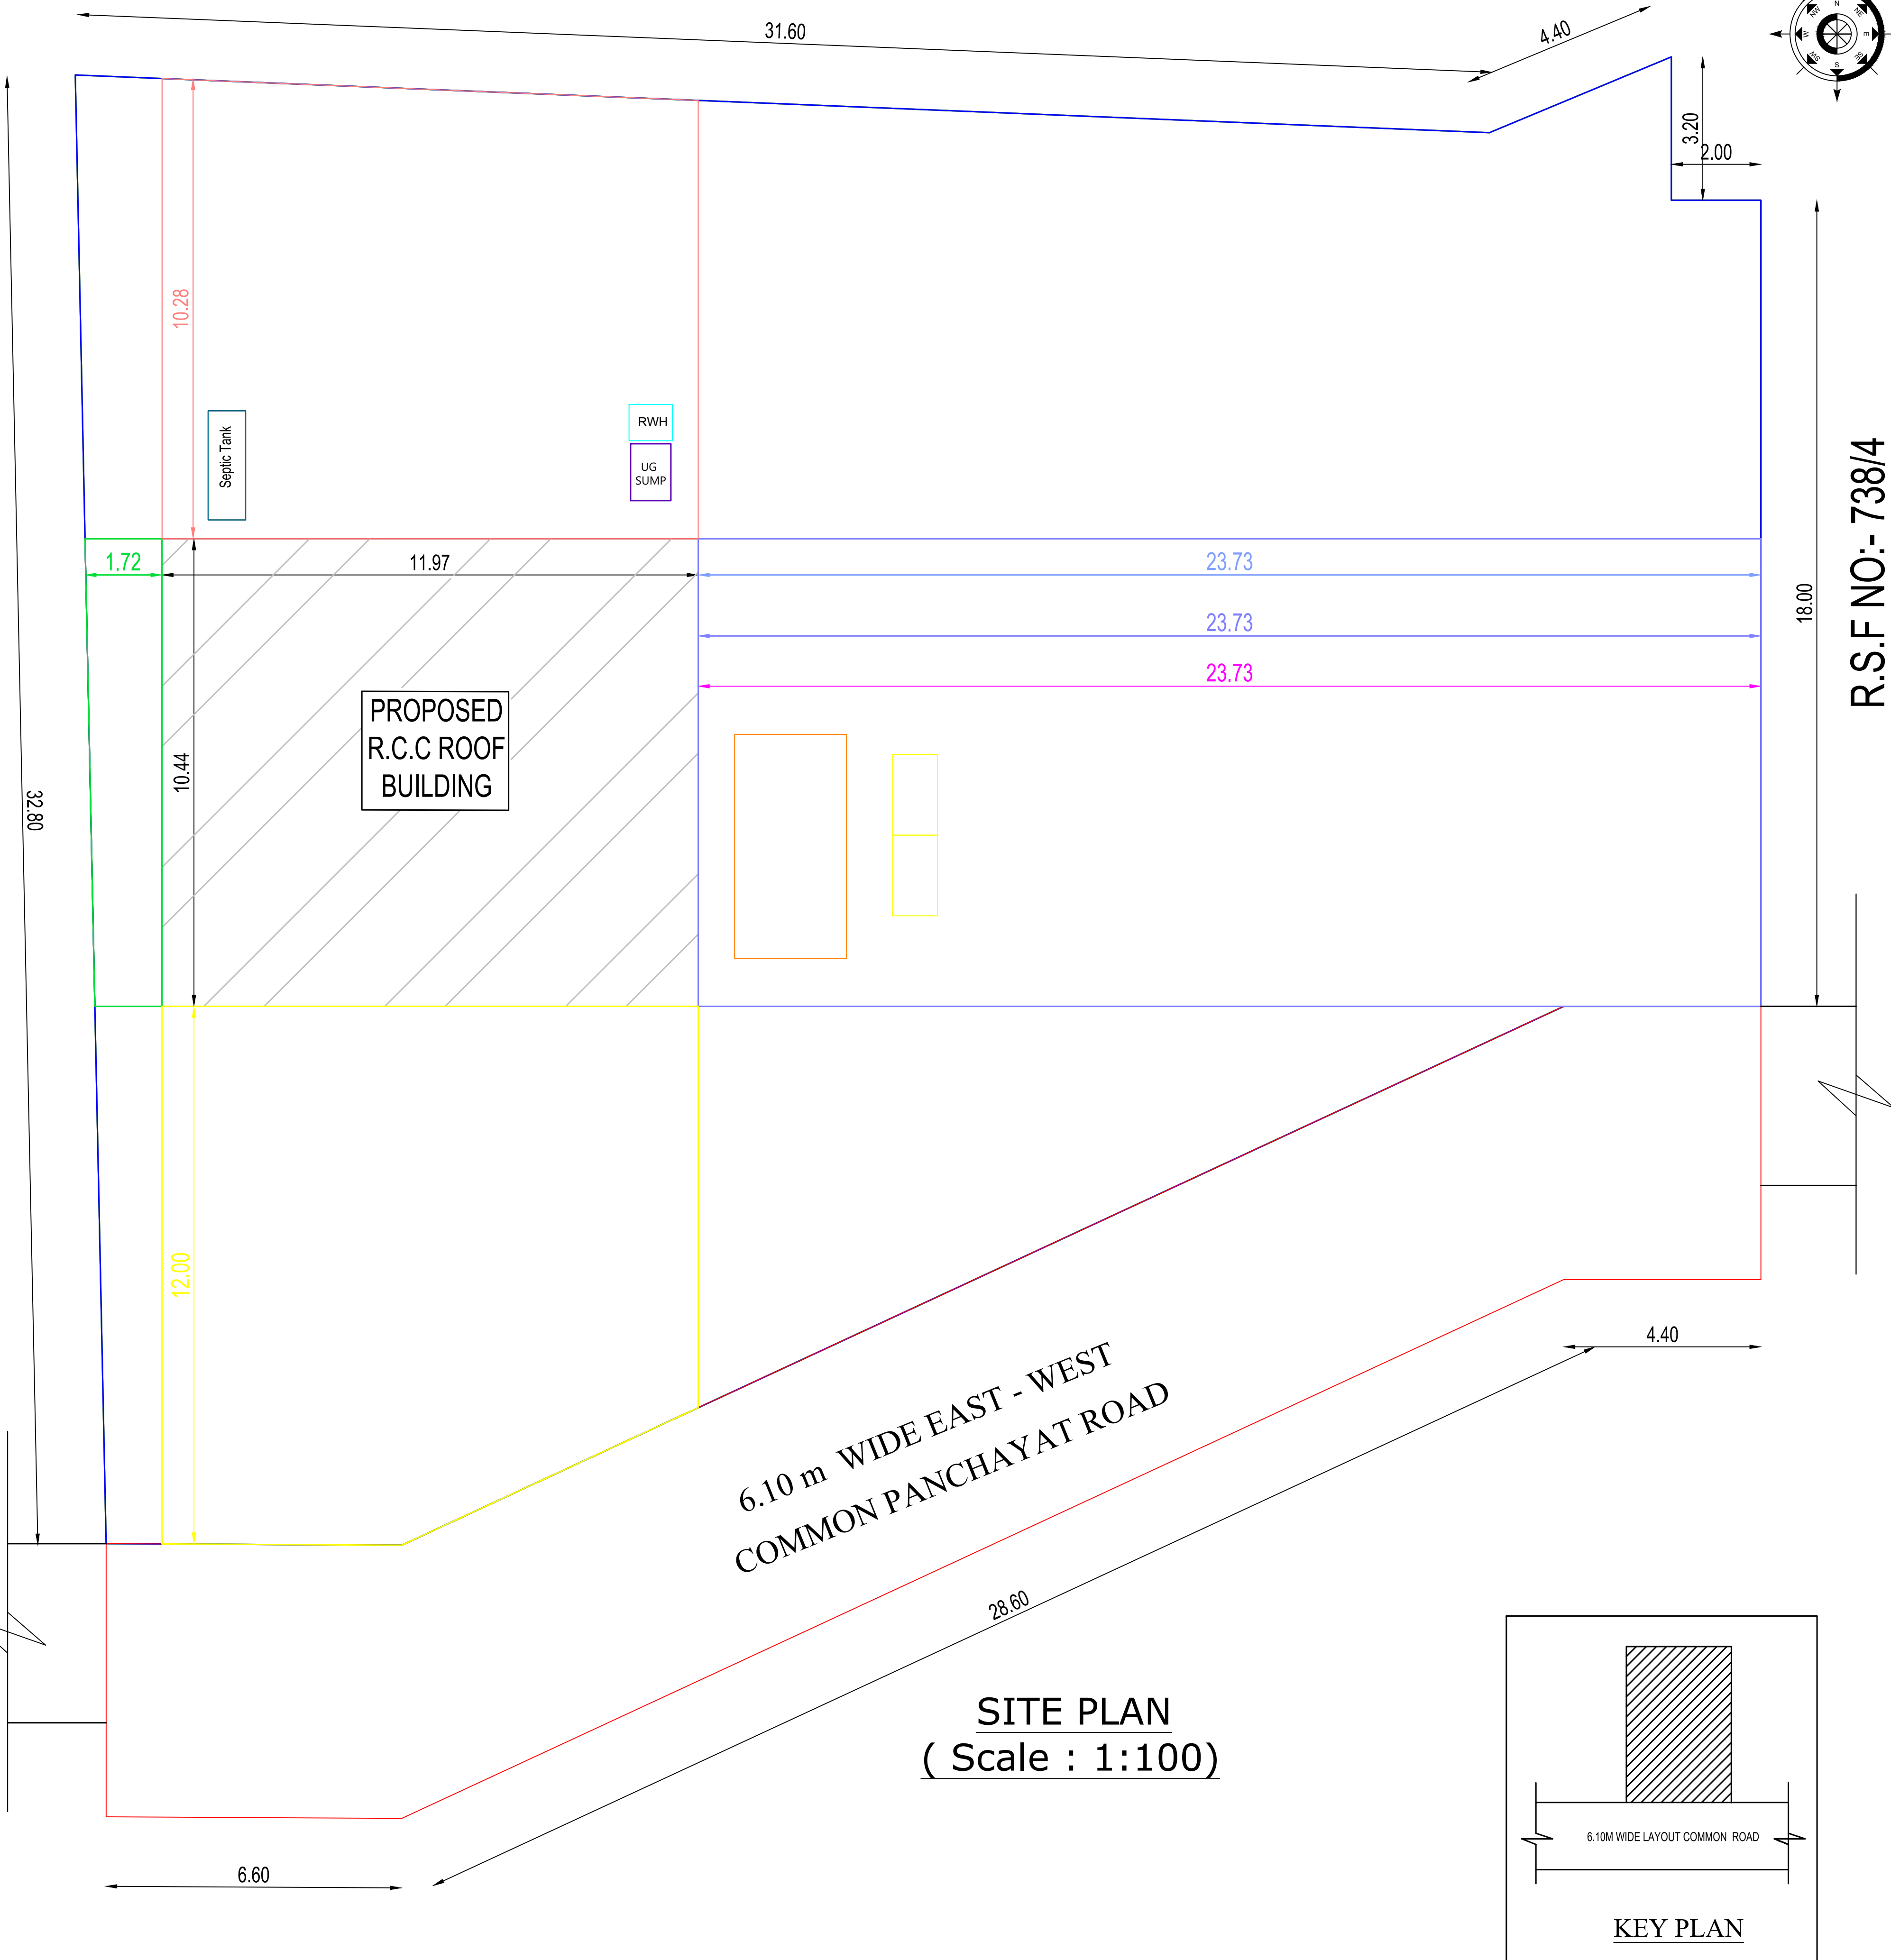

OFFICE USE

PLAN INFO
PLOT AREA M2= 980.00
AS PER DOCUMENT = 980.00
SINGLE FAMILY BLDG=YES
CRZ=NO
SECURITY_ZONE=NO
WHETHER GOVT_OR_AIDED_SCHOOL=NO
DISTRICT= SALEM
TALUK= SANKARI
JURISDICTION TYPE=PANCHAYAT
SURVEY_NO= 738/3
PATTa_NO=647
ACCESS_WIDTH_M=31.60
ROAD_WIDTH=6.10
ROAD_LENGTH=300.00
AVG_PLOT_WIDTH= 25.40
AVG_PLOT_DEPTH= 37.00
LAND_USE_ZONE =INDIVIDUAL RESIDENCE
RWH_DECLARED=YES
BUILDING_NEAR_TO_RIVER=NO
AREA_TYPE=OTHERS
BUILDING_NEAR_MONUMENT=NO
BUILDING_NEAR GOVT. BLDG=NO
NOC_FOR_CONSTRUCTION_NEAR_MONUMENT=NO
NOC_FIRE_DEPT=NO
OSR_APPLICABLE=NO
OSR_SURRENDER=NO
OSR_SURRENDER_RETAIN=BUYBACK
PREMIUM_FSI_REQUIRED=NO
IS_APPROVED_LAYOUT=NO
IS_SWIMMING_POOL_EXISTS=NO
IF_HERITAGE_TOWN_LESS THAN_1KM_RADIUS=NO
FMB_OR_PLR = 980.00
AS_AT_SITE = 987.31

AREA DETAILS		SQ.FT	SQ.MT
APPLICANT SITE AREA AS ON DOCUMENT		10548.72	980.00
APPLICANT SITE AREA AS ON FMB PATTa		10548.72	980.00
APPLICANT SITE AREA AS ON SUPER IMPOSED PLOT BOUNDARY		10548.72	980.00
PLINTH AREA OF PROPOSED RCC ROOF BUILDING IN G.F		1345.28	124.98
TOTAL CARPET AREA IN G.F		796.75	74.02
OPEN SPACE AREA		9203.44	855.02
PRO. SEPTIC TANK & SOAK PIT - EACH	1 NO		
PRO. STAIR CASE	1 NO		
PRO. RAIN WATER HARVESTING SUMP	1 NO		
JOINERY DETAILS	FEET	METRE	JOINERY DETAILS
MD - MAIN DOOR	5'0" X 7'0"	1.53 X 2.13	W - WINDOW
D - DOOR	3'6" X 7'0"	1.08 X 2.13	V - VENTILATOR
D1 - DOOR	3'0" X 7'0"	0.91 X 2.13	
			4'0" X 4'0"
			1.22 X 1.22
			2'6" X 3'0"
			0.81 X 0.92

Er.G.SUBASHCHANDRABOSH B.E.,M.E(STRU),DIS.,
REGISTERED ENGINEER,



25A7A, NARAYANA NAGAR,
VINAYAGAR TEMPLE NEAR, B.KOMARAPALAYAM - 638183
Contact: 9965660442, 9842480123
e-mail: jayagurubuilders@gmail.com

APPLICANT
P. Thirumorthy

ENGINEER
Er.G.SUBASHCHANDRABOSH B.E.,M.E(STRU),DIS.,
Registered Engineer
JAYAGURU BUILDERS
25A7A, Narayana Nagar,
KUMARAPALAYAM - 638 183.
Cell: 99656 60442

