

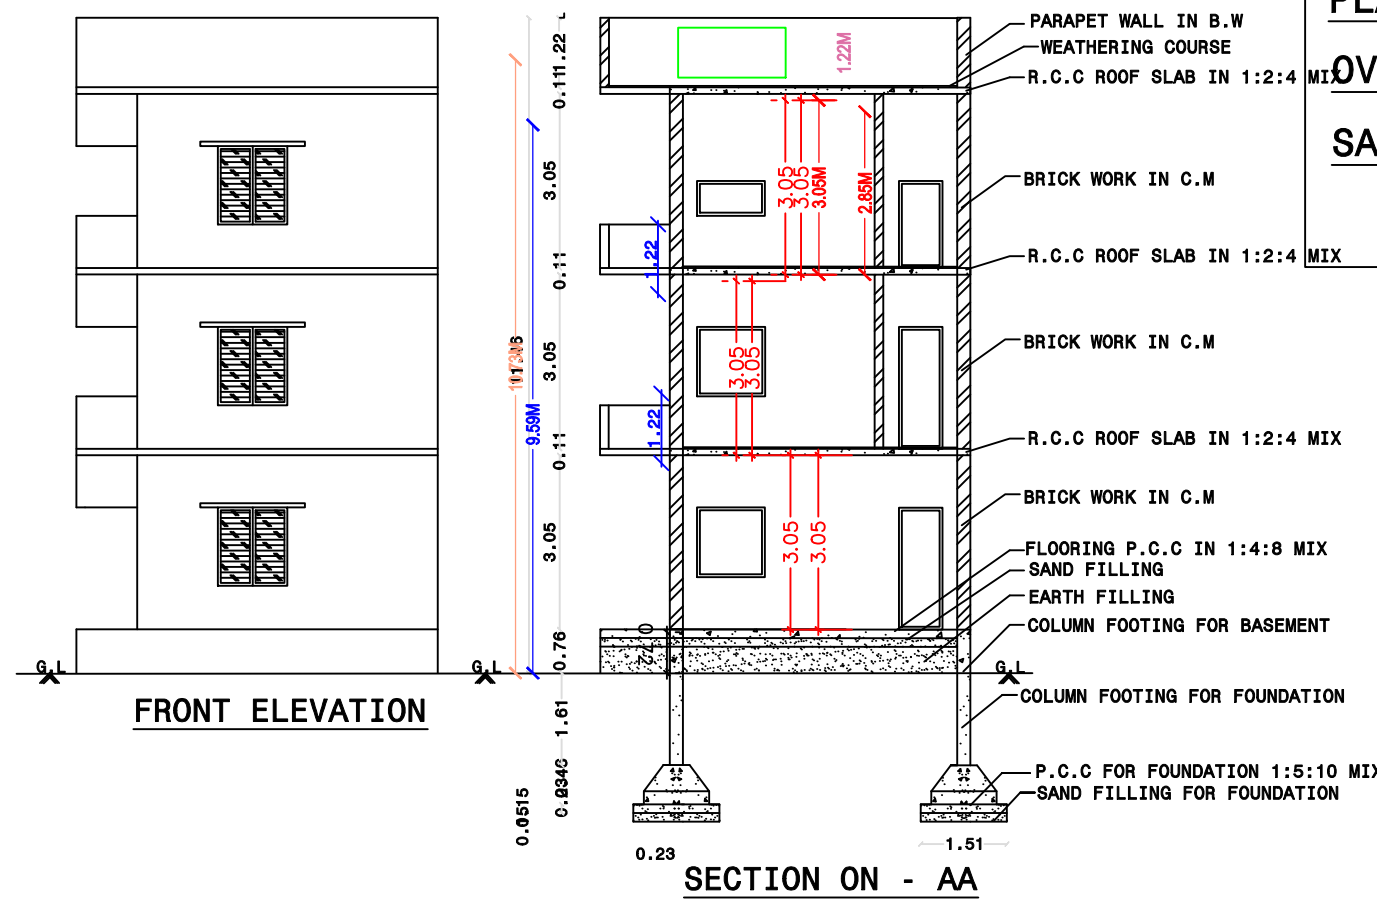
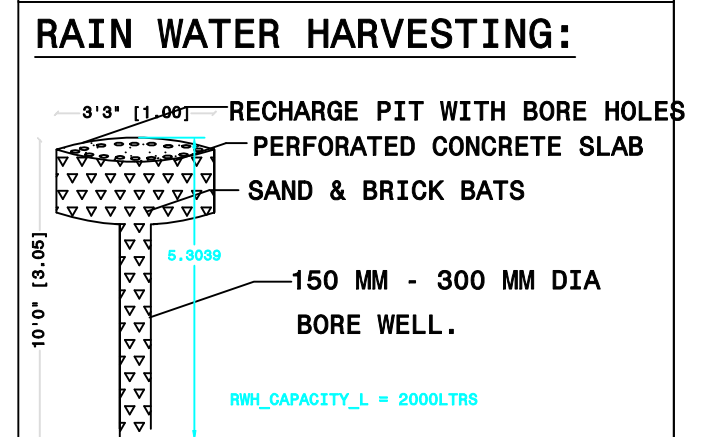


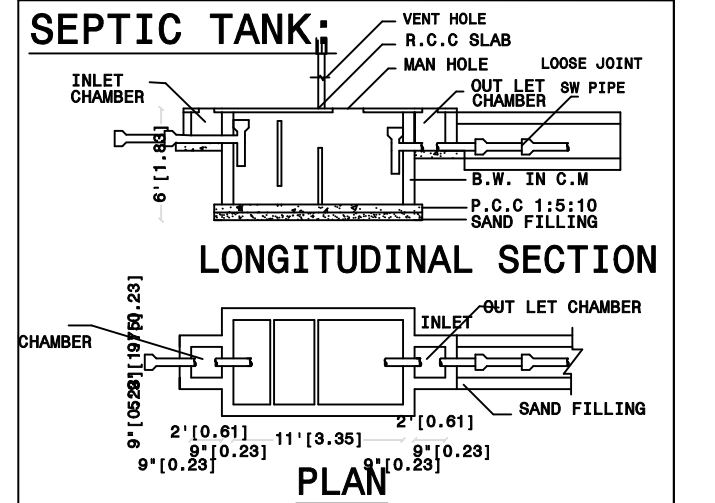

PLAN SHOWING THE PROPOSED CONSTRUCTION OF R.C.C TERRACED ROOF FIRST AND SECOND FLOOR OVER THE EXISTING GROUND FLOOR OLD AGE HOME BUILDING IN OLD SF.NO: 8/5, NEW SF.NO:8/13, SALEM - MALANGKATTUR ROAD, UTHAMASOLAPURAM VILLAGE, SALEM SOUTH TALUK, SALEM DT.

NAME OF THE APPLICANT: - M/S. LEADING INDIA FOR EQUALITY (LIFE).

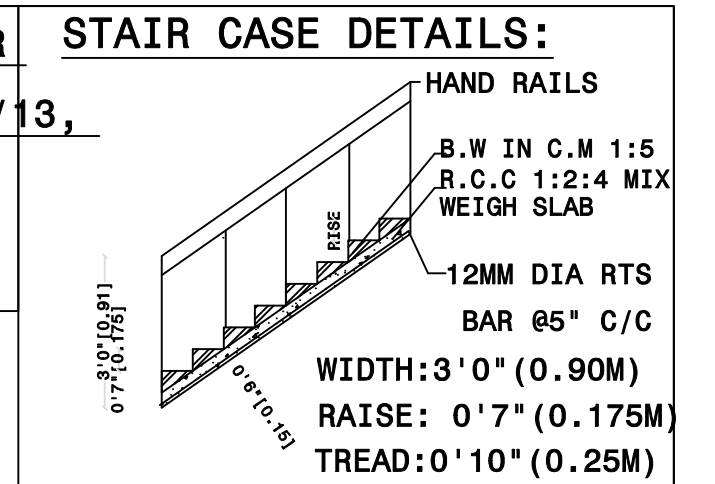

AREA DETAILS :-

S.NO	DETAILS	S.M	S.FT
1.	AREA OF THE SITE	500.00	5,380.00
2.	EXI.GROUND FLOOR AREA	185.75	1,998.75
	PRO.GROUND FLOOR AREA	24.73	266.25
3.	FIRST FLOOR AREA	209.96	2,260.00
4.	SECOND FLOOR AREA	209.96	2,260.00
5.	TOTAL PROPOSED AREA	444.65	4,786.25
6.	VACANT SITE	289.52	3,115.00

JOINERY DETAILS :-

S.NO	DESCRIPTION	SIZE IN M
1	DOOR - D	1.22 X 2.14
2	DOOR - D1	0.76 X 2.14
3	OPEN -O	1.22 X 2.14
4	WINDOW - W	1.52 X 1.86
5	WINDOW - W1	1.22 X 1.86
6	VENTILATOR - V	0.61 X 0.75

BOUNDRY SHOWN IN ☐

EXISTING SHOWN IN ☐

PROPOSED SHOWN IN ☐

ROAD SHOWN IN ☐

SCALE :-


ALL DIMENSIONS ARE IN FEET & METER

SCALE 1 : 100 OR 1" = 8'0"

APPLICANT: -

ENGINEER: -

Er.SuryaPrakash.R.,
MANAGING TRUSTEE
SPR BUILDERS
SCMC REG.NO: 049/15/2024/00371
Add: No:104, Sankar Nagar,
Salem - 636 007.
Cell: 9944600233.

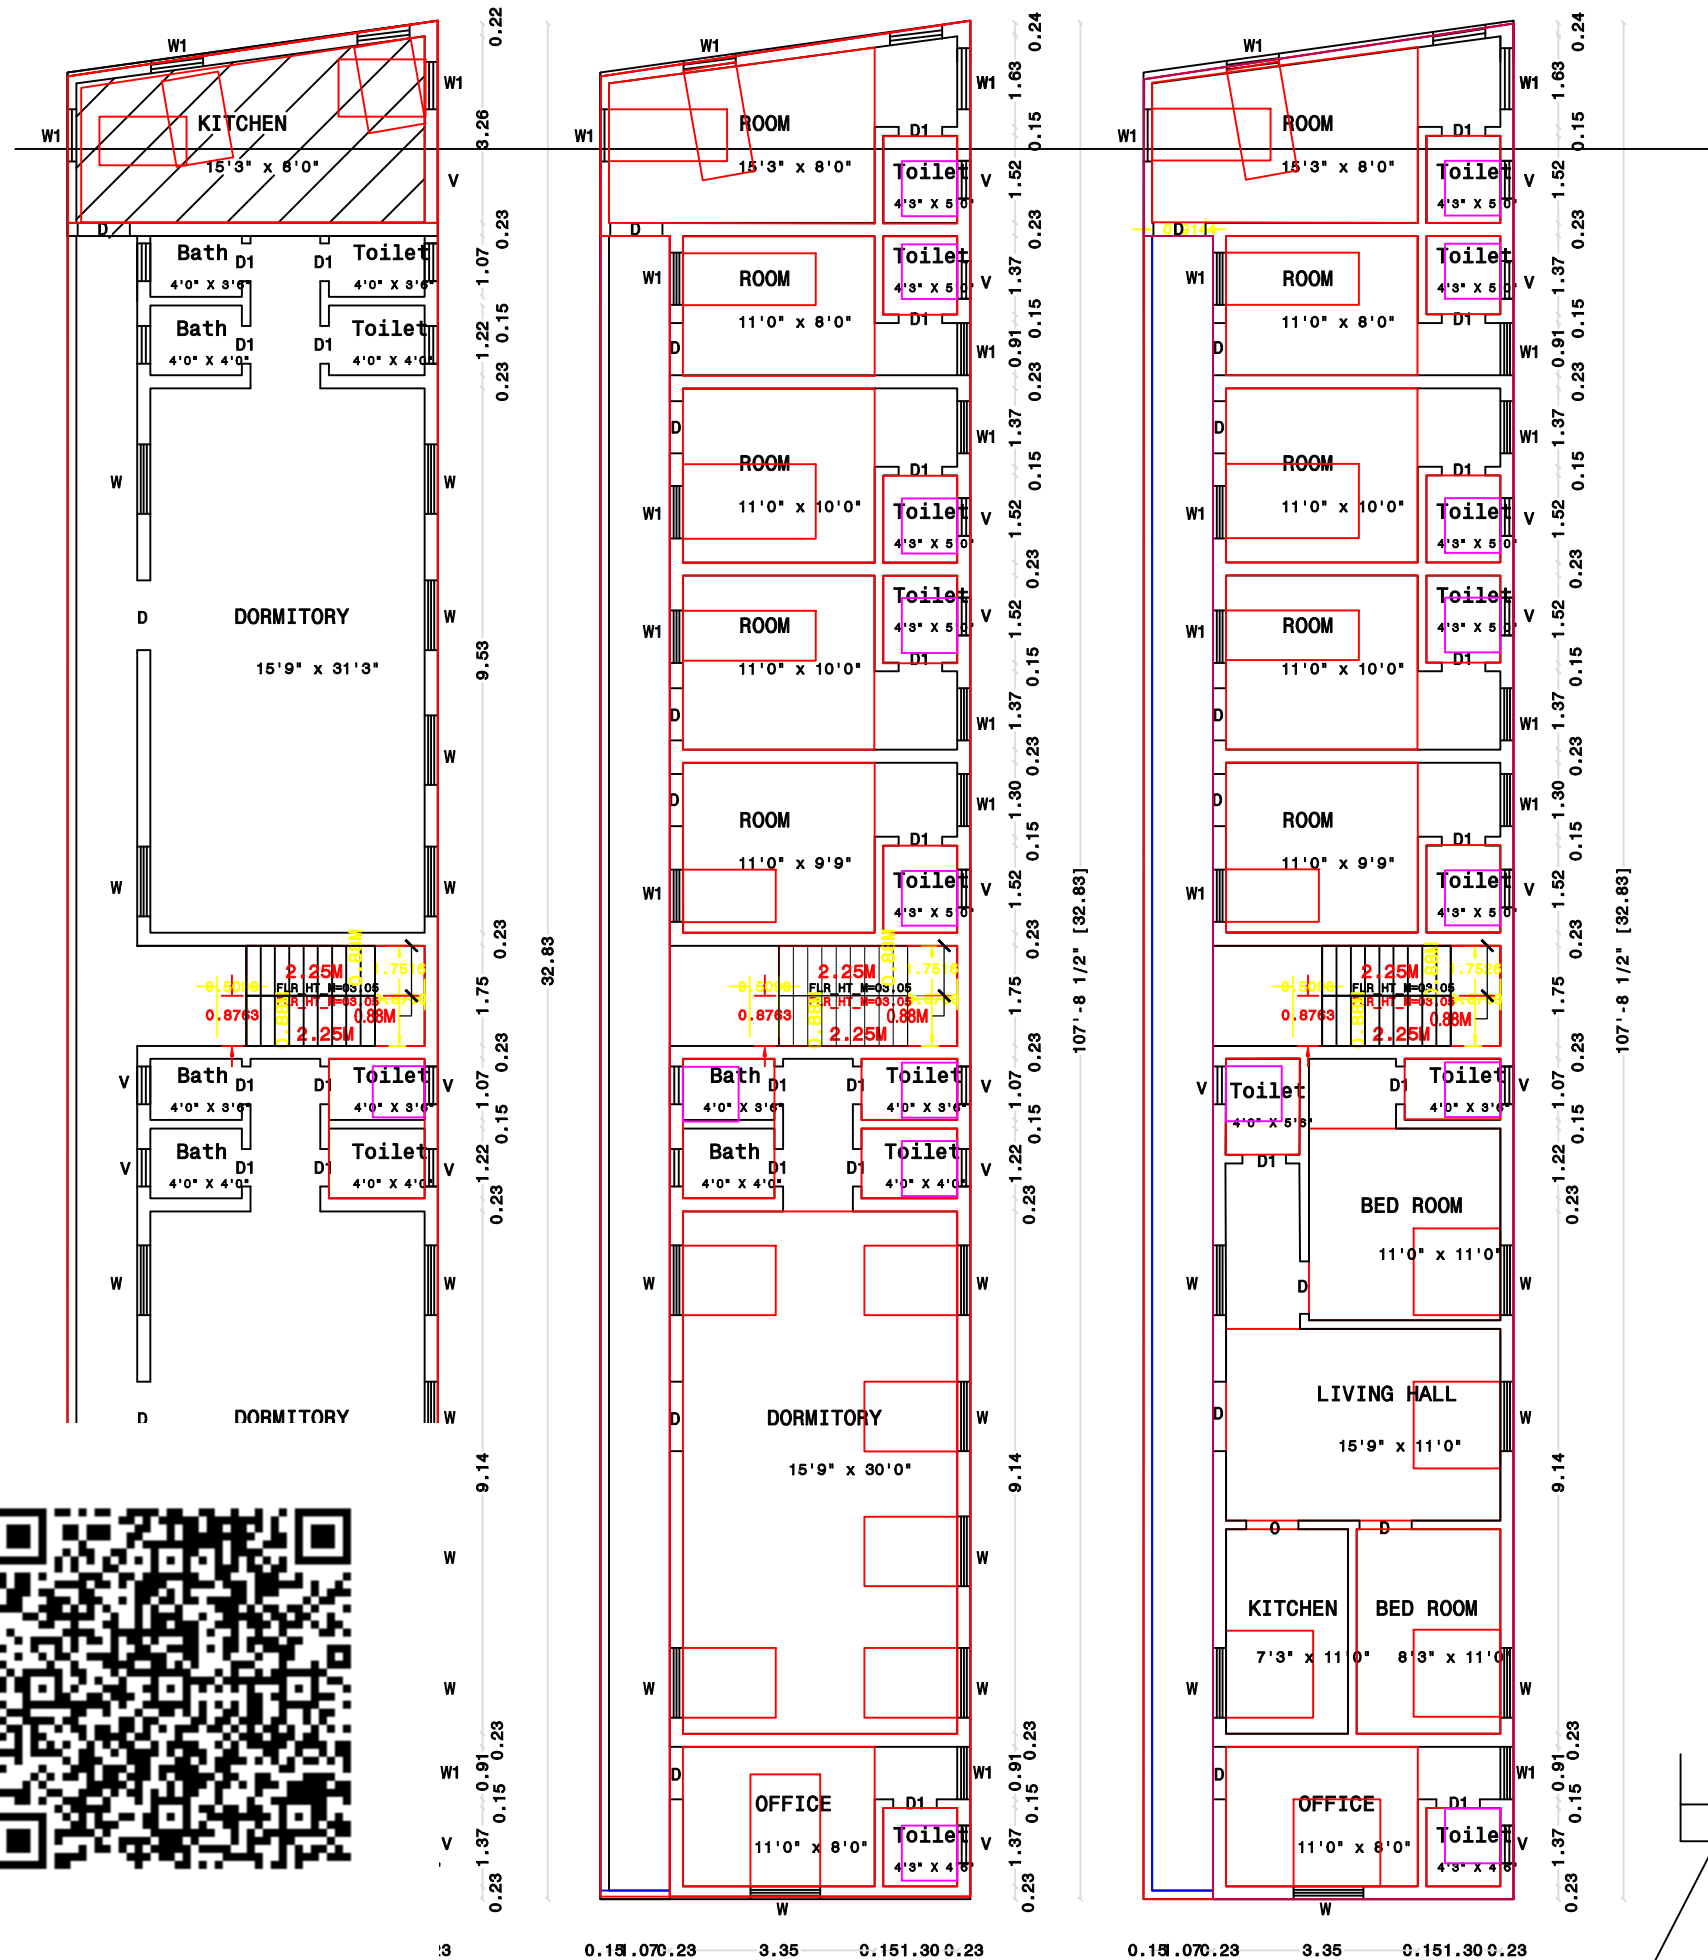

EXISTING GROUND FLOOR

ADDITIONAL PROPOSED KITCHEN

PROPOSED FIRST FLOOR

PROPOSED SECOND FLOOR

MALANGKATTUR ROAD