


PLAN SHOWING THE PROPOSED RECONSTRUCTION OF R.C.C TERRACED ROOF COMMERCIAL BUILDING IN DOOR NO.5/167, S.NO-48/1C2 & 48/1D2, SALEM - CADALUR MAIN ROAD, ALAGAPURAM VILLAGE, ATTUR TALUK OF SALEM DISRTICT.

APPLICANT: Mr.R.NIRMAL,S/o.Mr.RAMASAMY & Mr.P.RAMASAMY, S/o.Mr.PALANIVEL

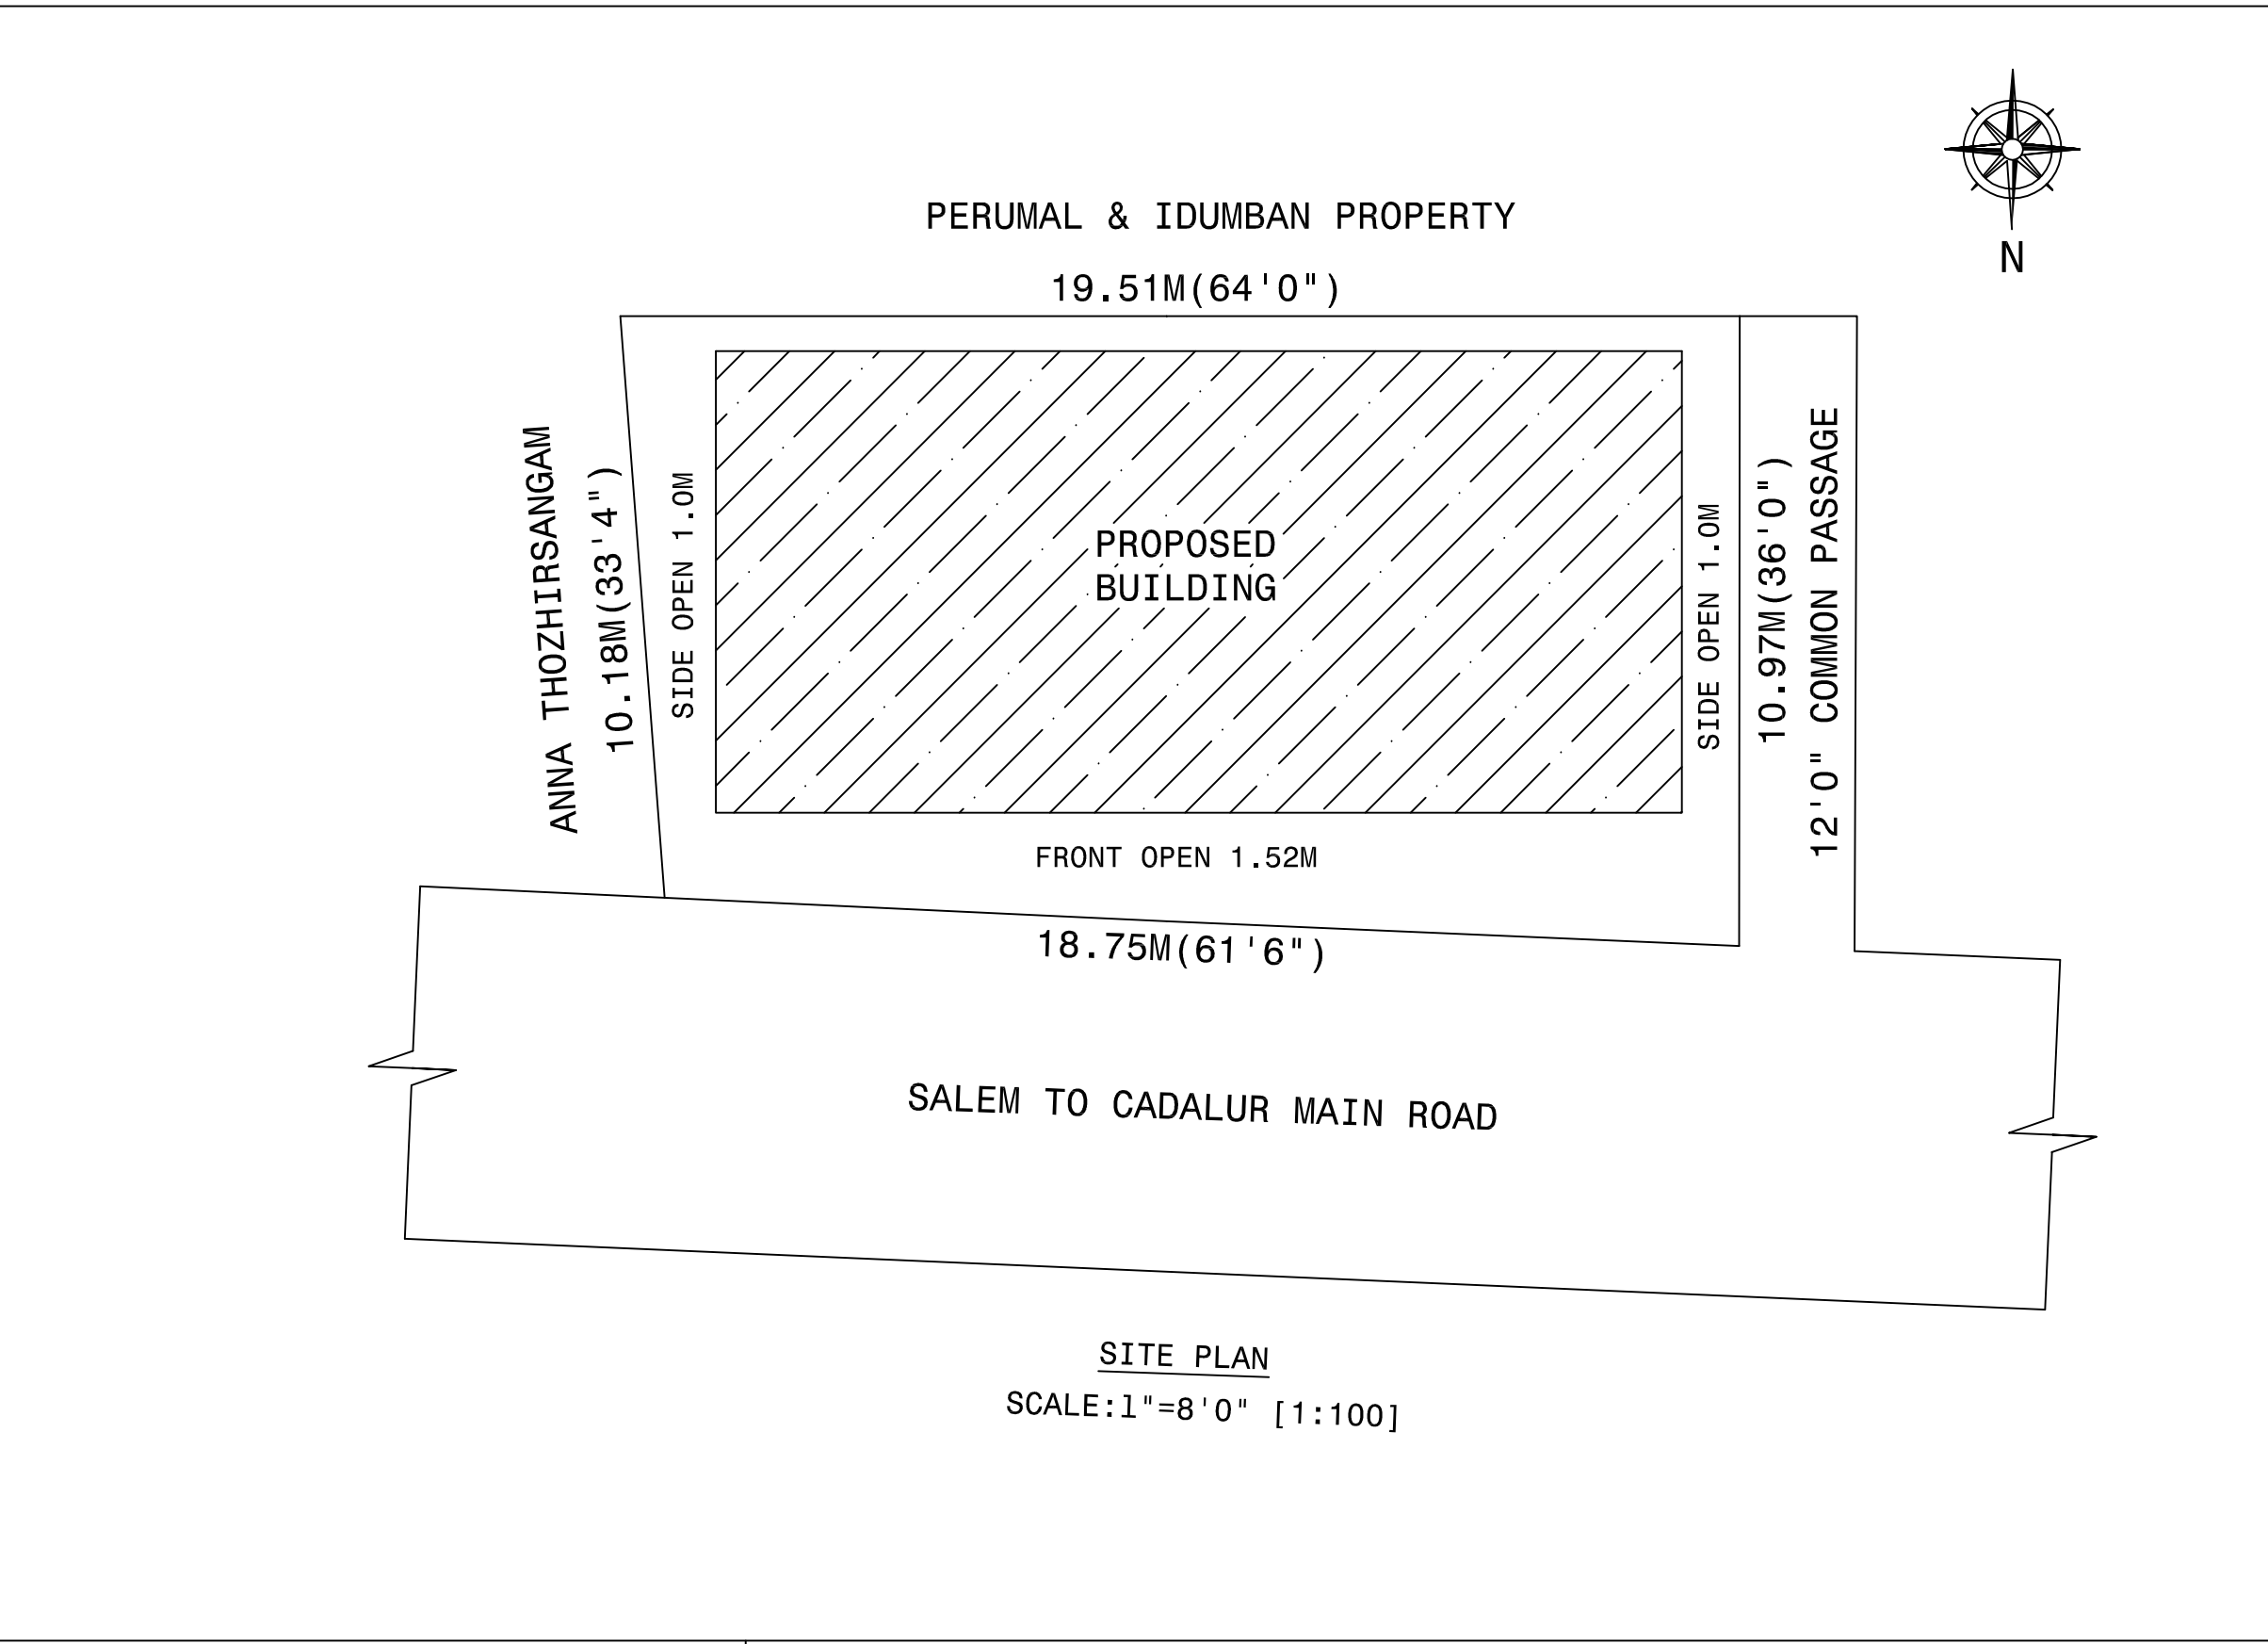

AREA DETAILS	SQFT	SQMT
AREA OF THE SITE(DOC)	2183.00	202.80
AREA OF THE SITE(TSLR)	2183.00	202.80
AREA OF THE Propo.G.F Building	1456.00	135.26
TOTAL AREA	1456.00	135.26
AREA OF OPEN SPACE	727.00	67.53

REFERENCE	MT	FT
RS ROLLING SHUTTER	1.82 X 2.13	6'0" X 7'0"
D1 DOOR	0.76 X 2.13	2'6" X 7'0"
W WINDOW	1.52 X 1.37	5'0" X 4'6"
V VENTILATOR	1.22 X 0.61	4'0" X 2'0"

ALL DIMENSIONS ARE IN 'M'	BOUNDARY SHOWN IN
SCALE 1" - 8'0" [1:100]	EXISTING SHOWN IN
	PROPOSED SHOWN IN

TWO WHEELER PARKING PROVIDED 2 NOSX 2.00X 1.80	CAR PARKING PROVIDED 2 NOSX 2.50 X 5.00
---	--

APPLICANT


R. Nirmal

P. Ramasamy


ENGINEER

N. Ranjith Kumar


Er.N RANJITH KUMAR,D.C.E.,
Licenced Building Surveyor,
SCMC.NO-147, **NARAYANAN CONSTRUCTION,**
3/58/9D,ANNASALI CHINNA KOLLAPATY,
SALEM-636 008.
Cell:- 9655552121.

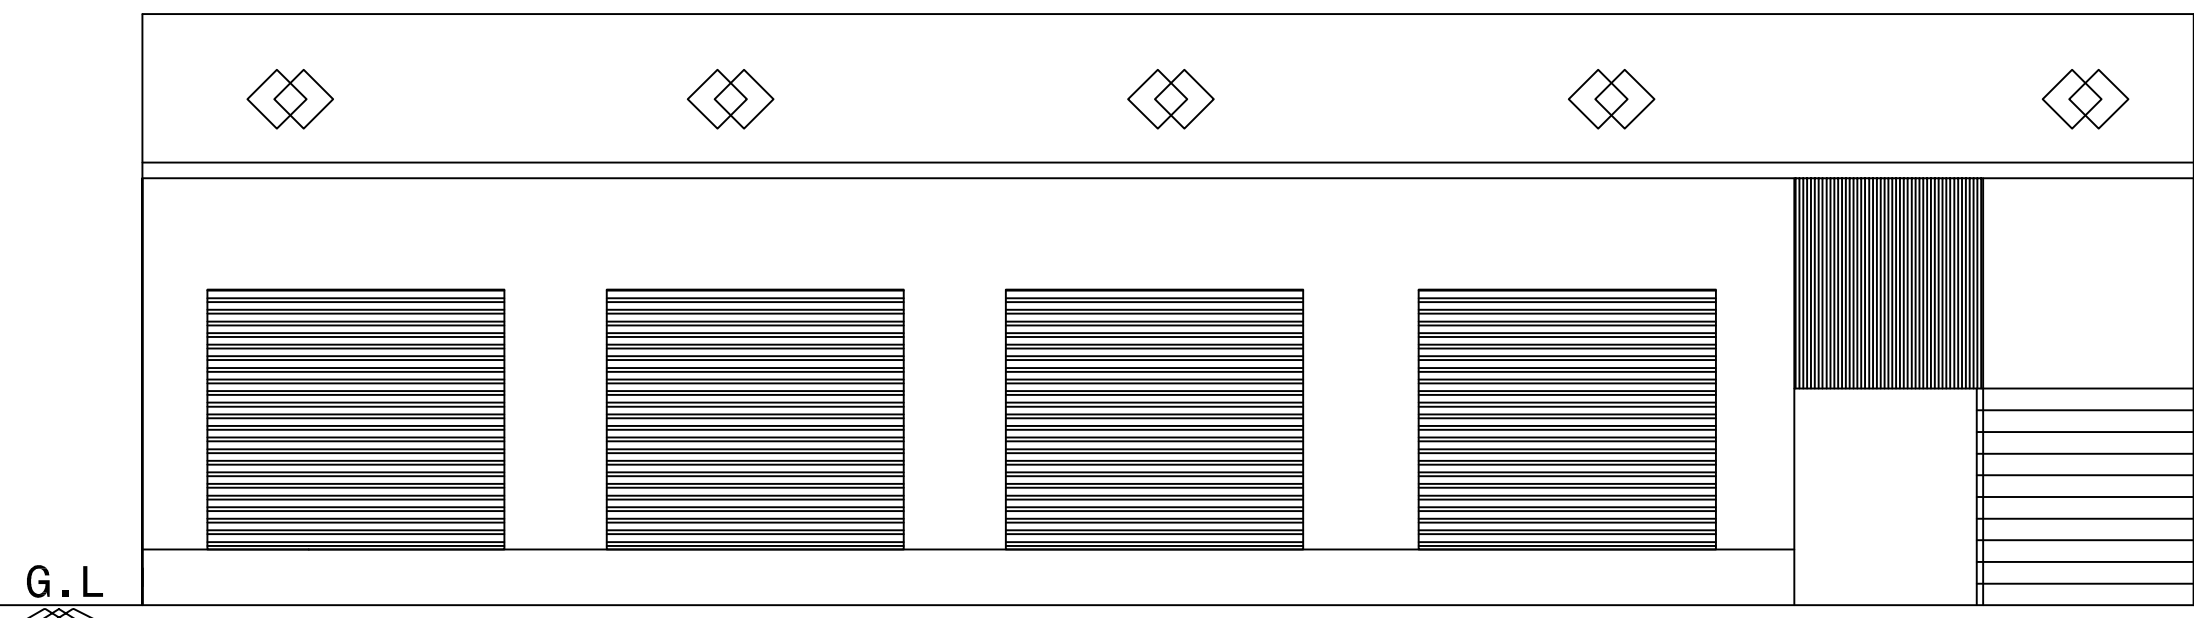




FRONT ELEVATION

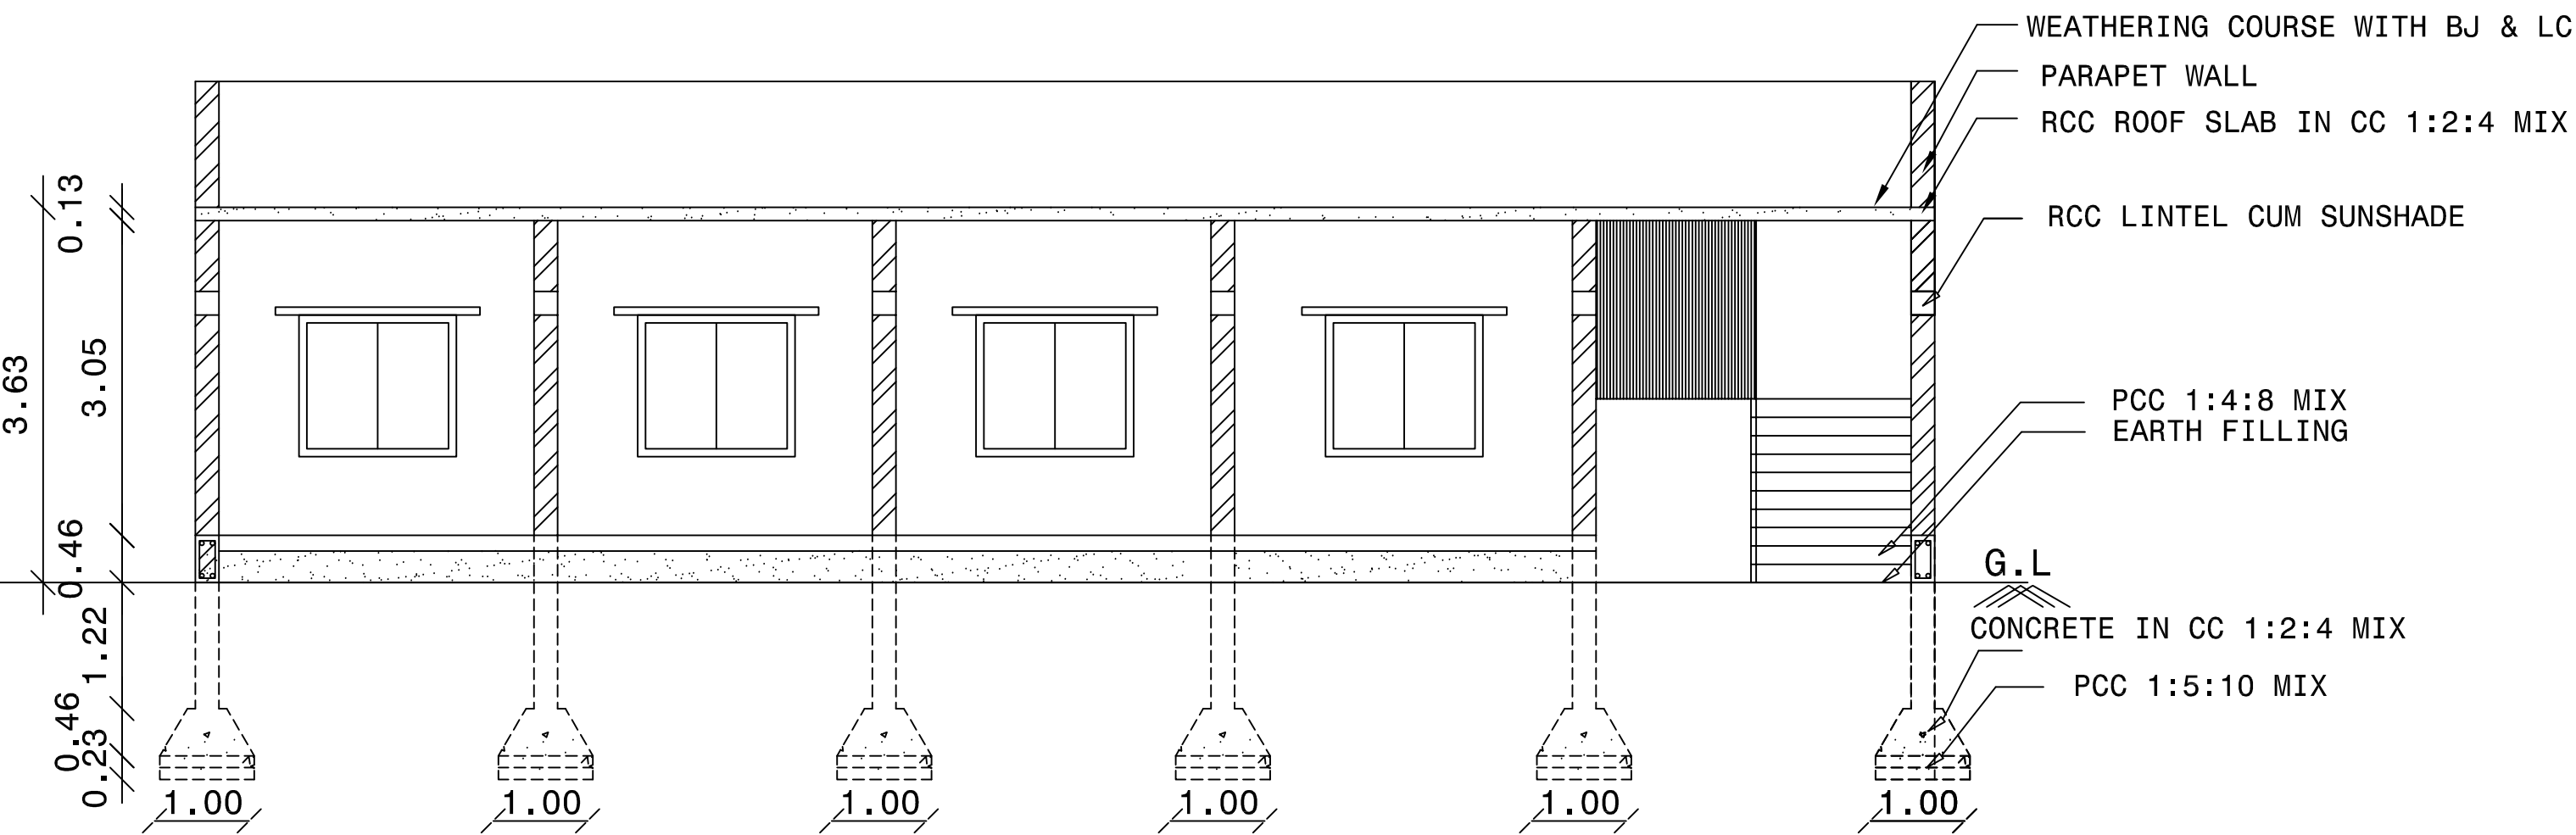

CROSS SECTION ON 'AA'

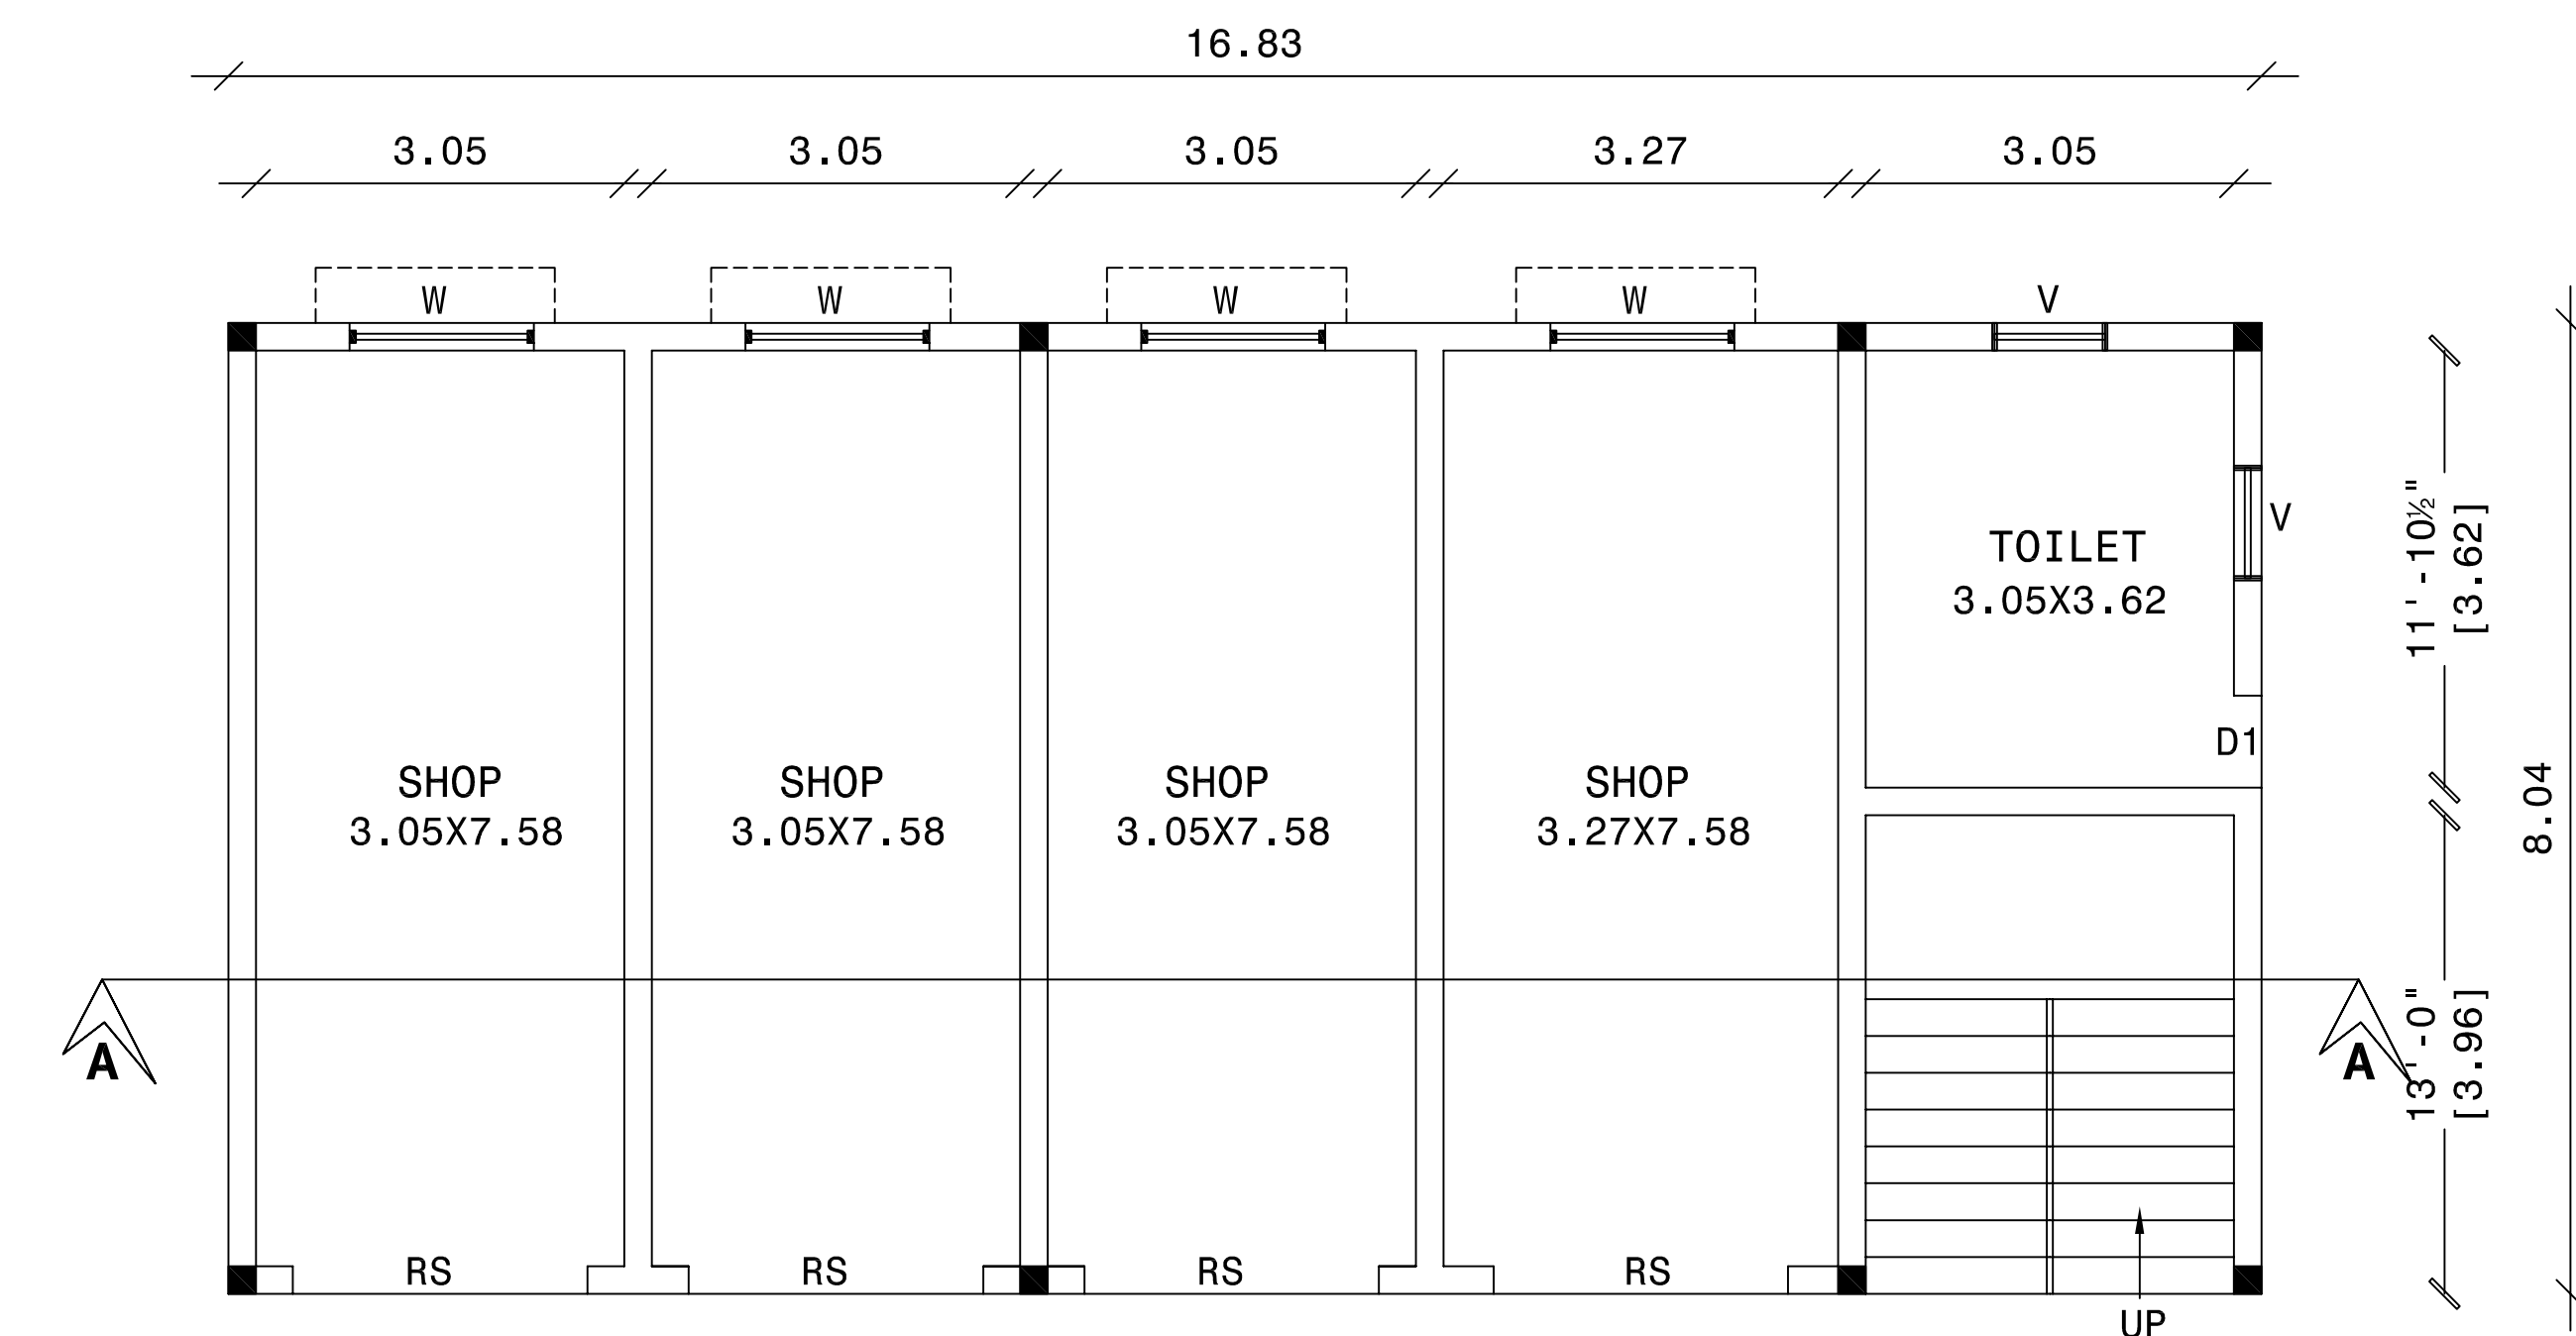

GROUND FLOOR PLAN

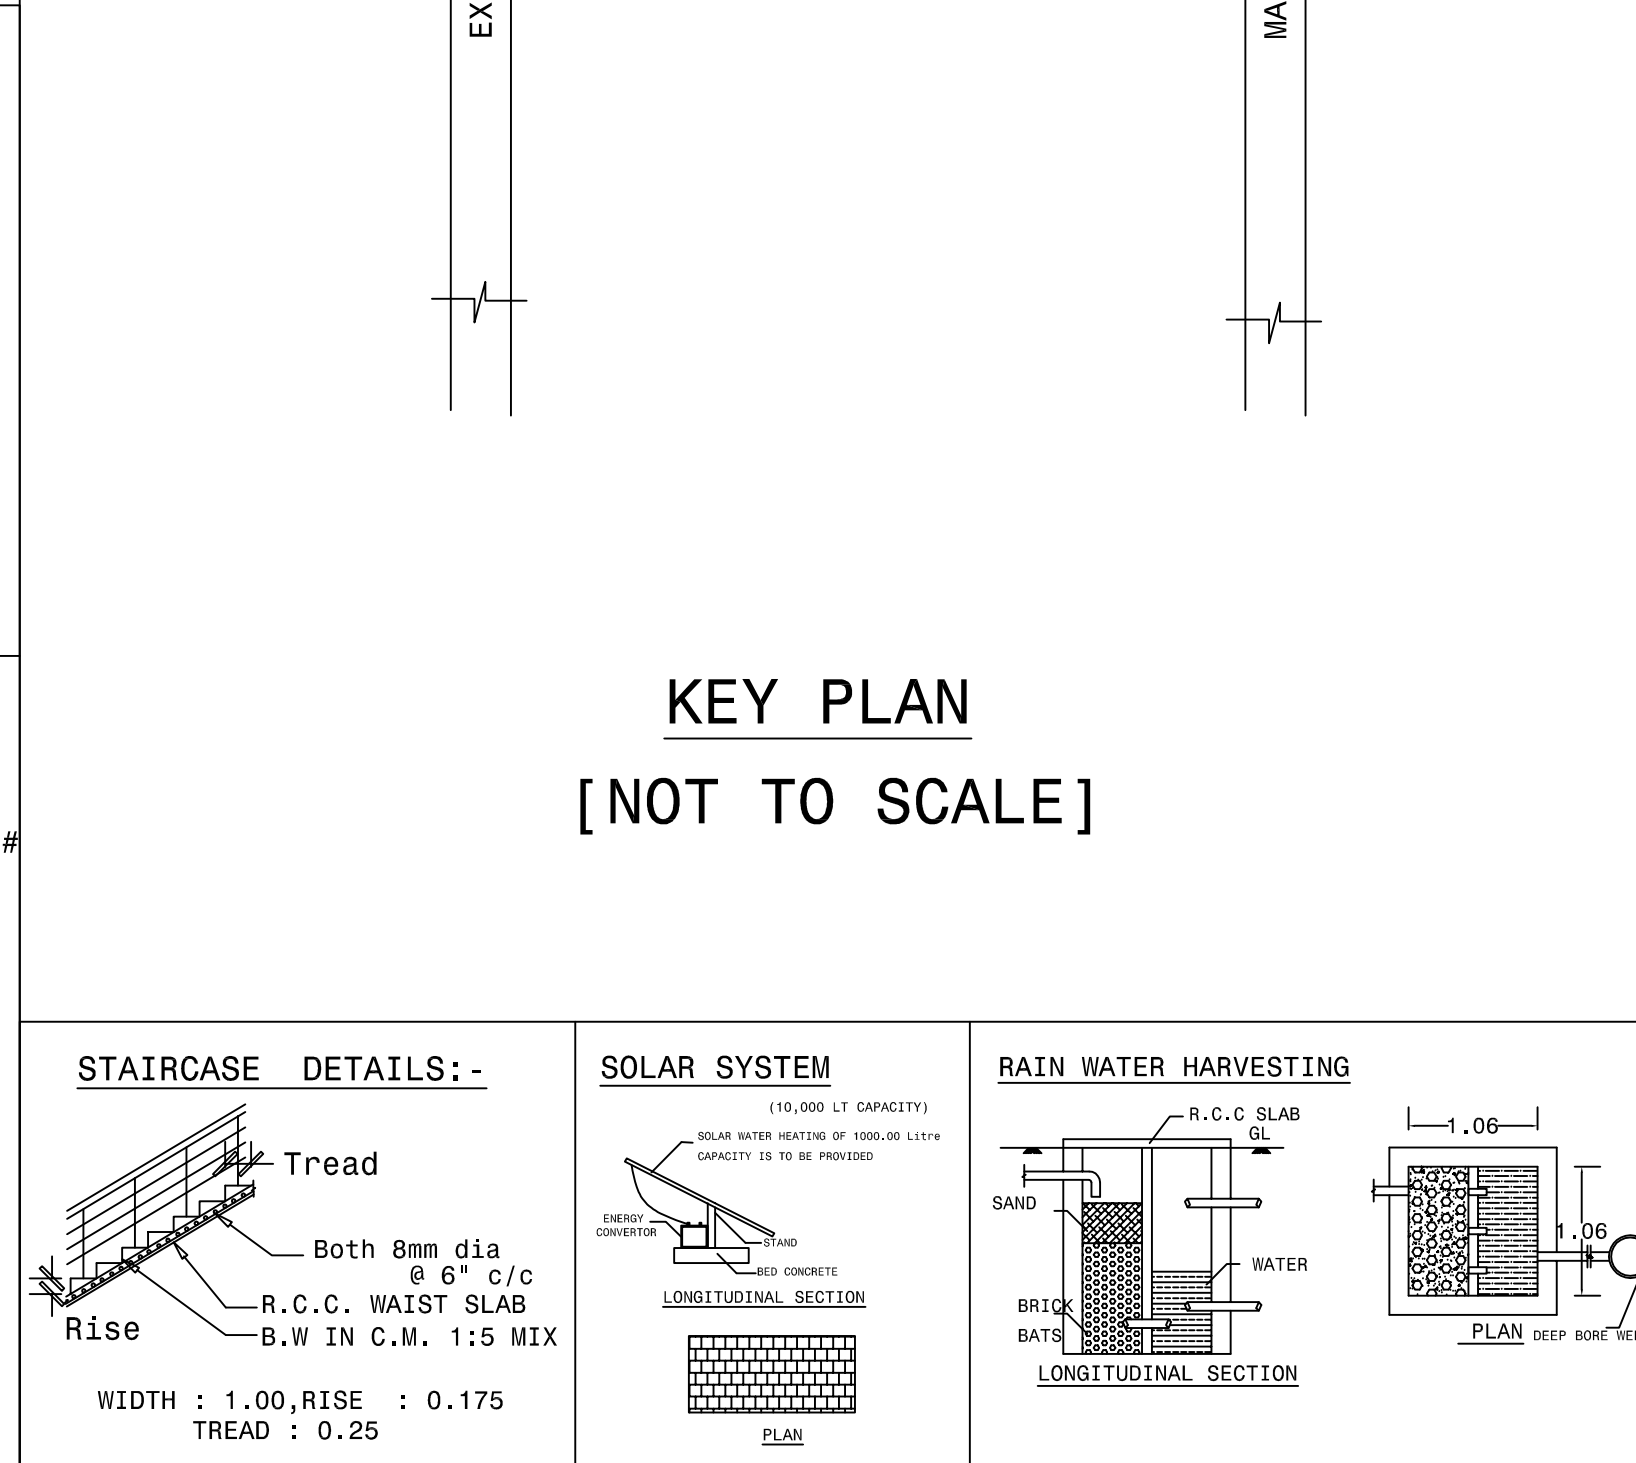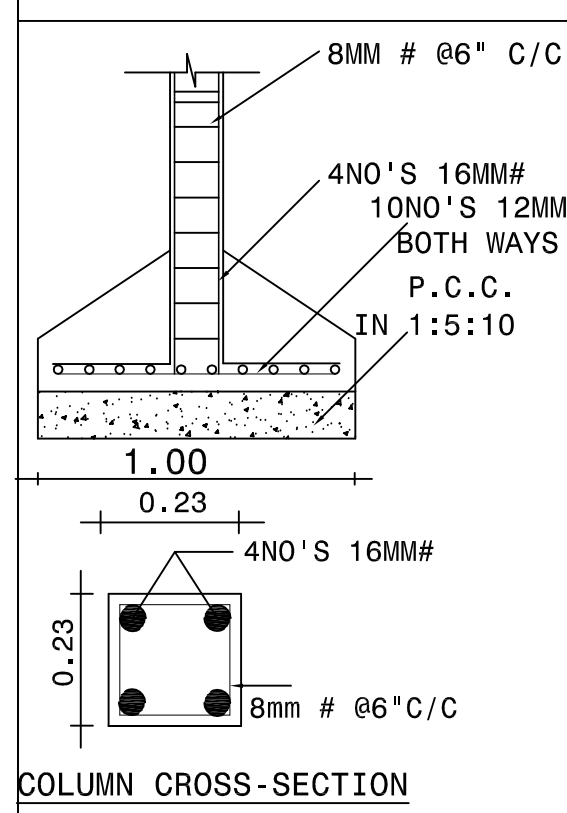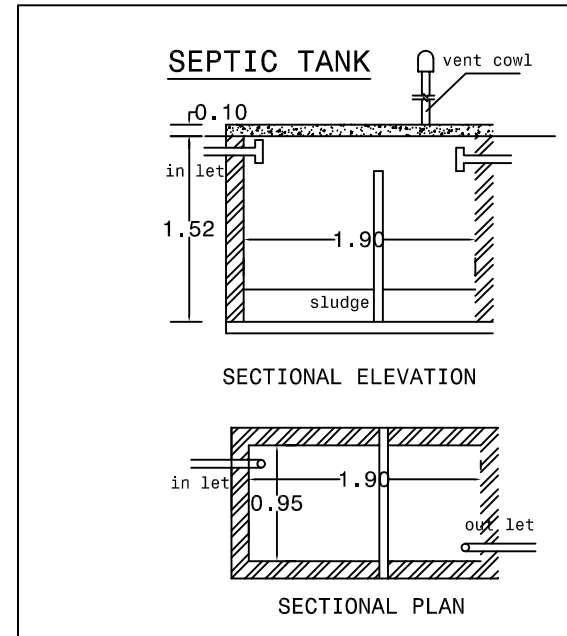

KEY PLAN
[NOT TO SCALE]

