
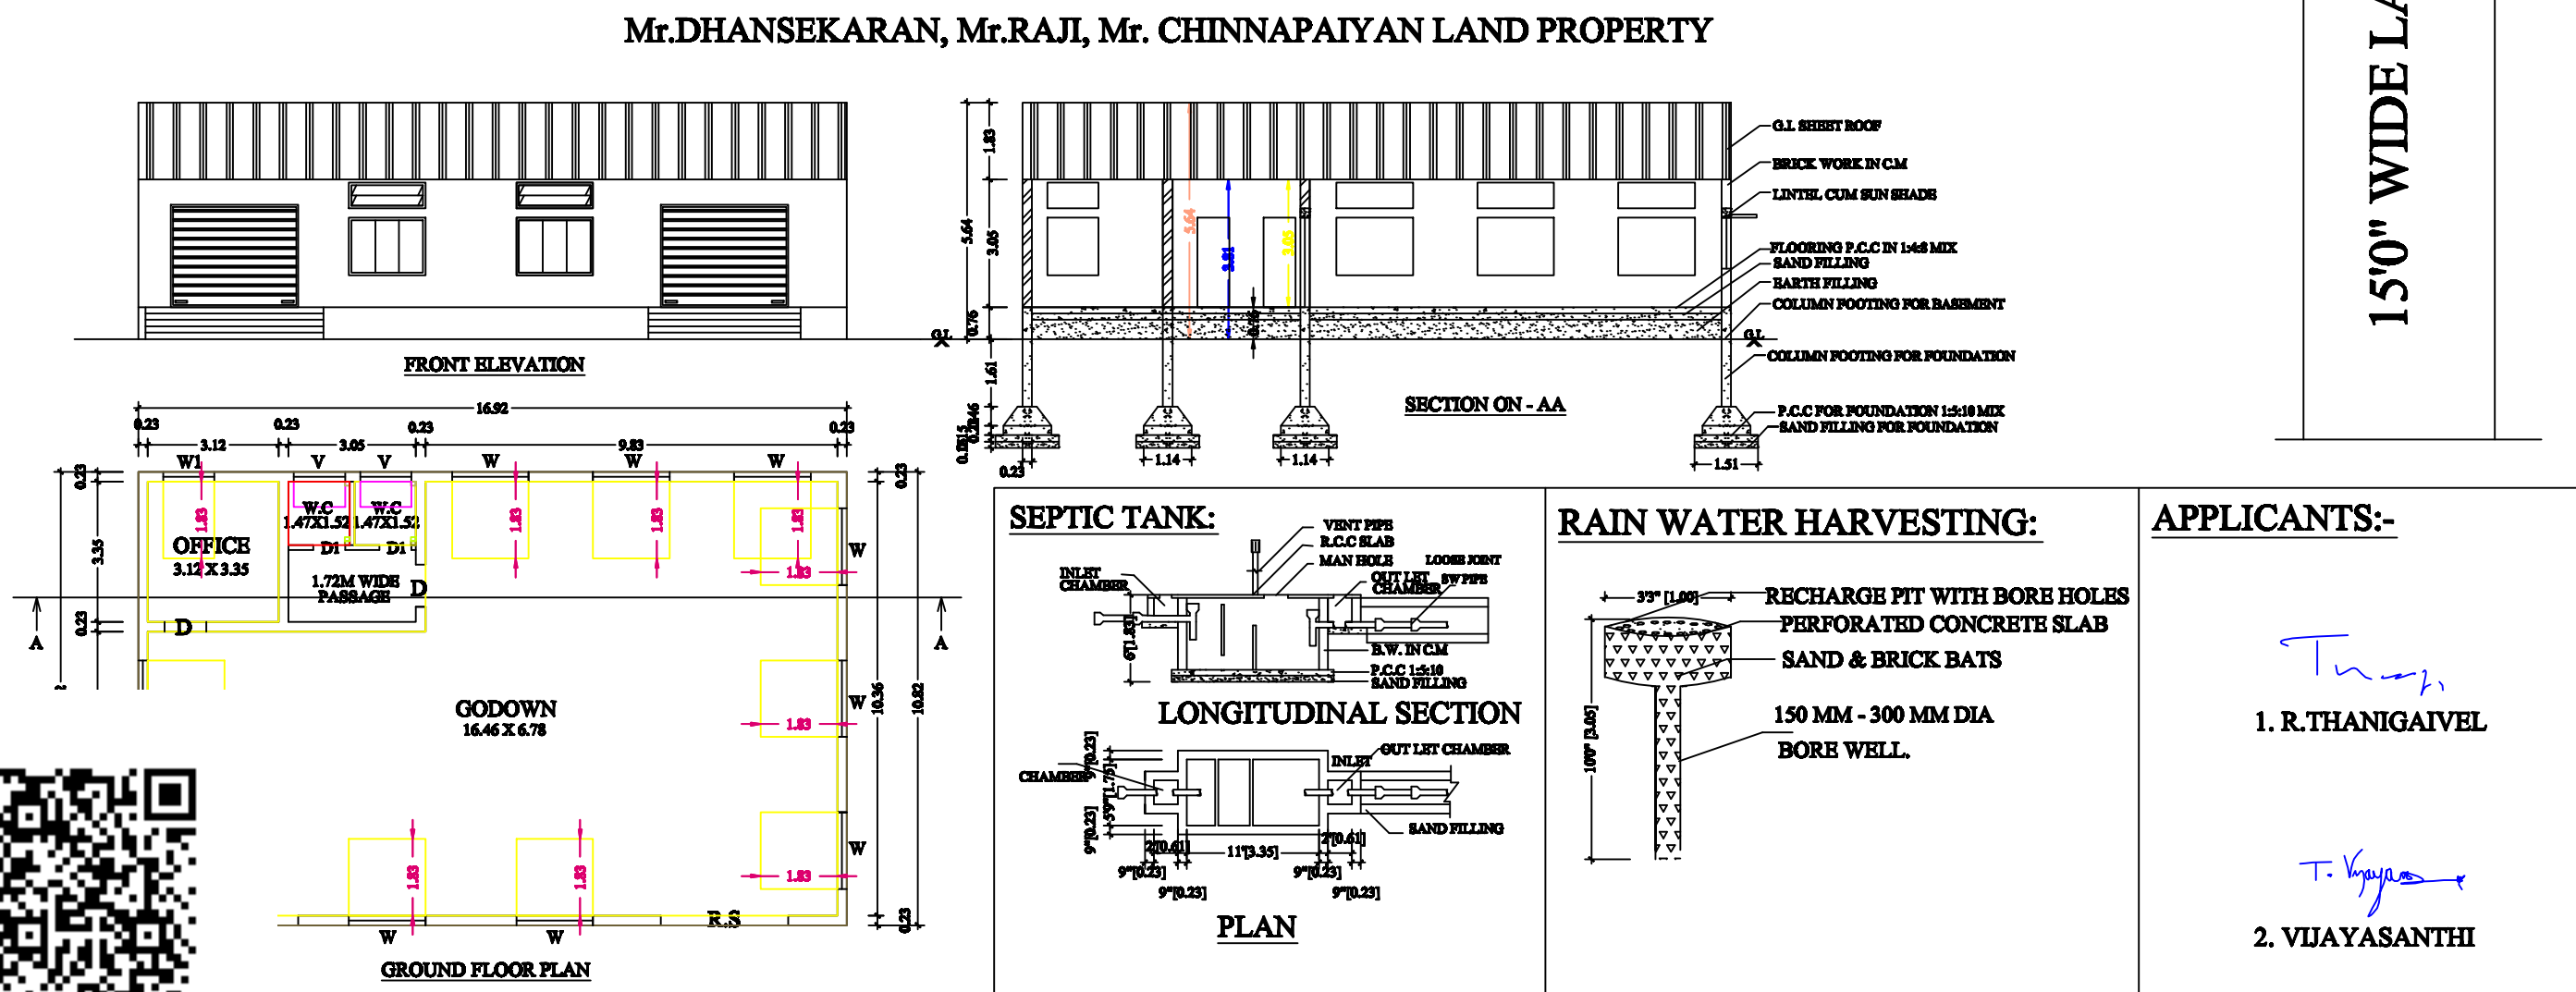
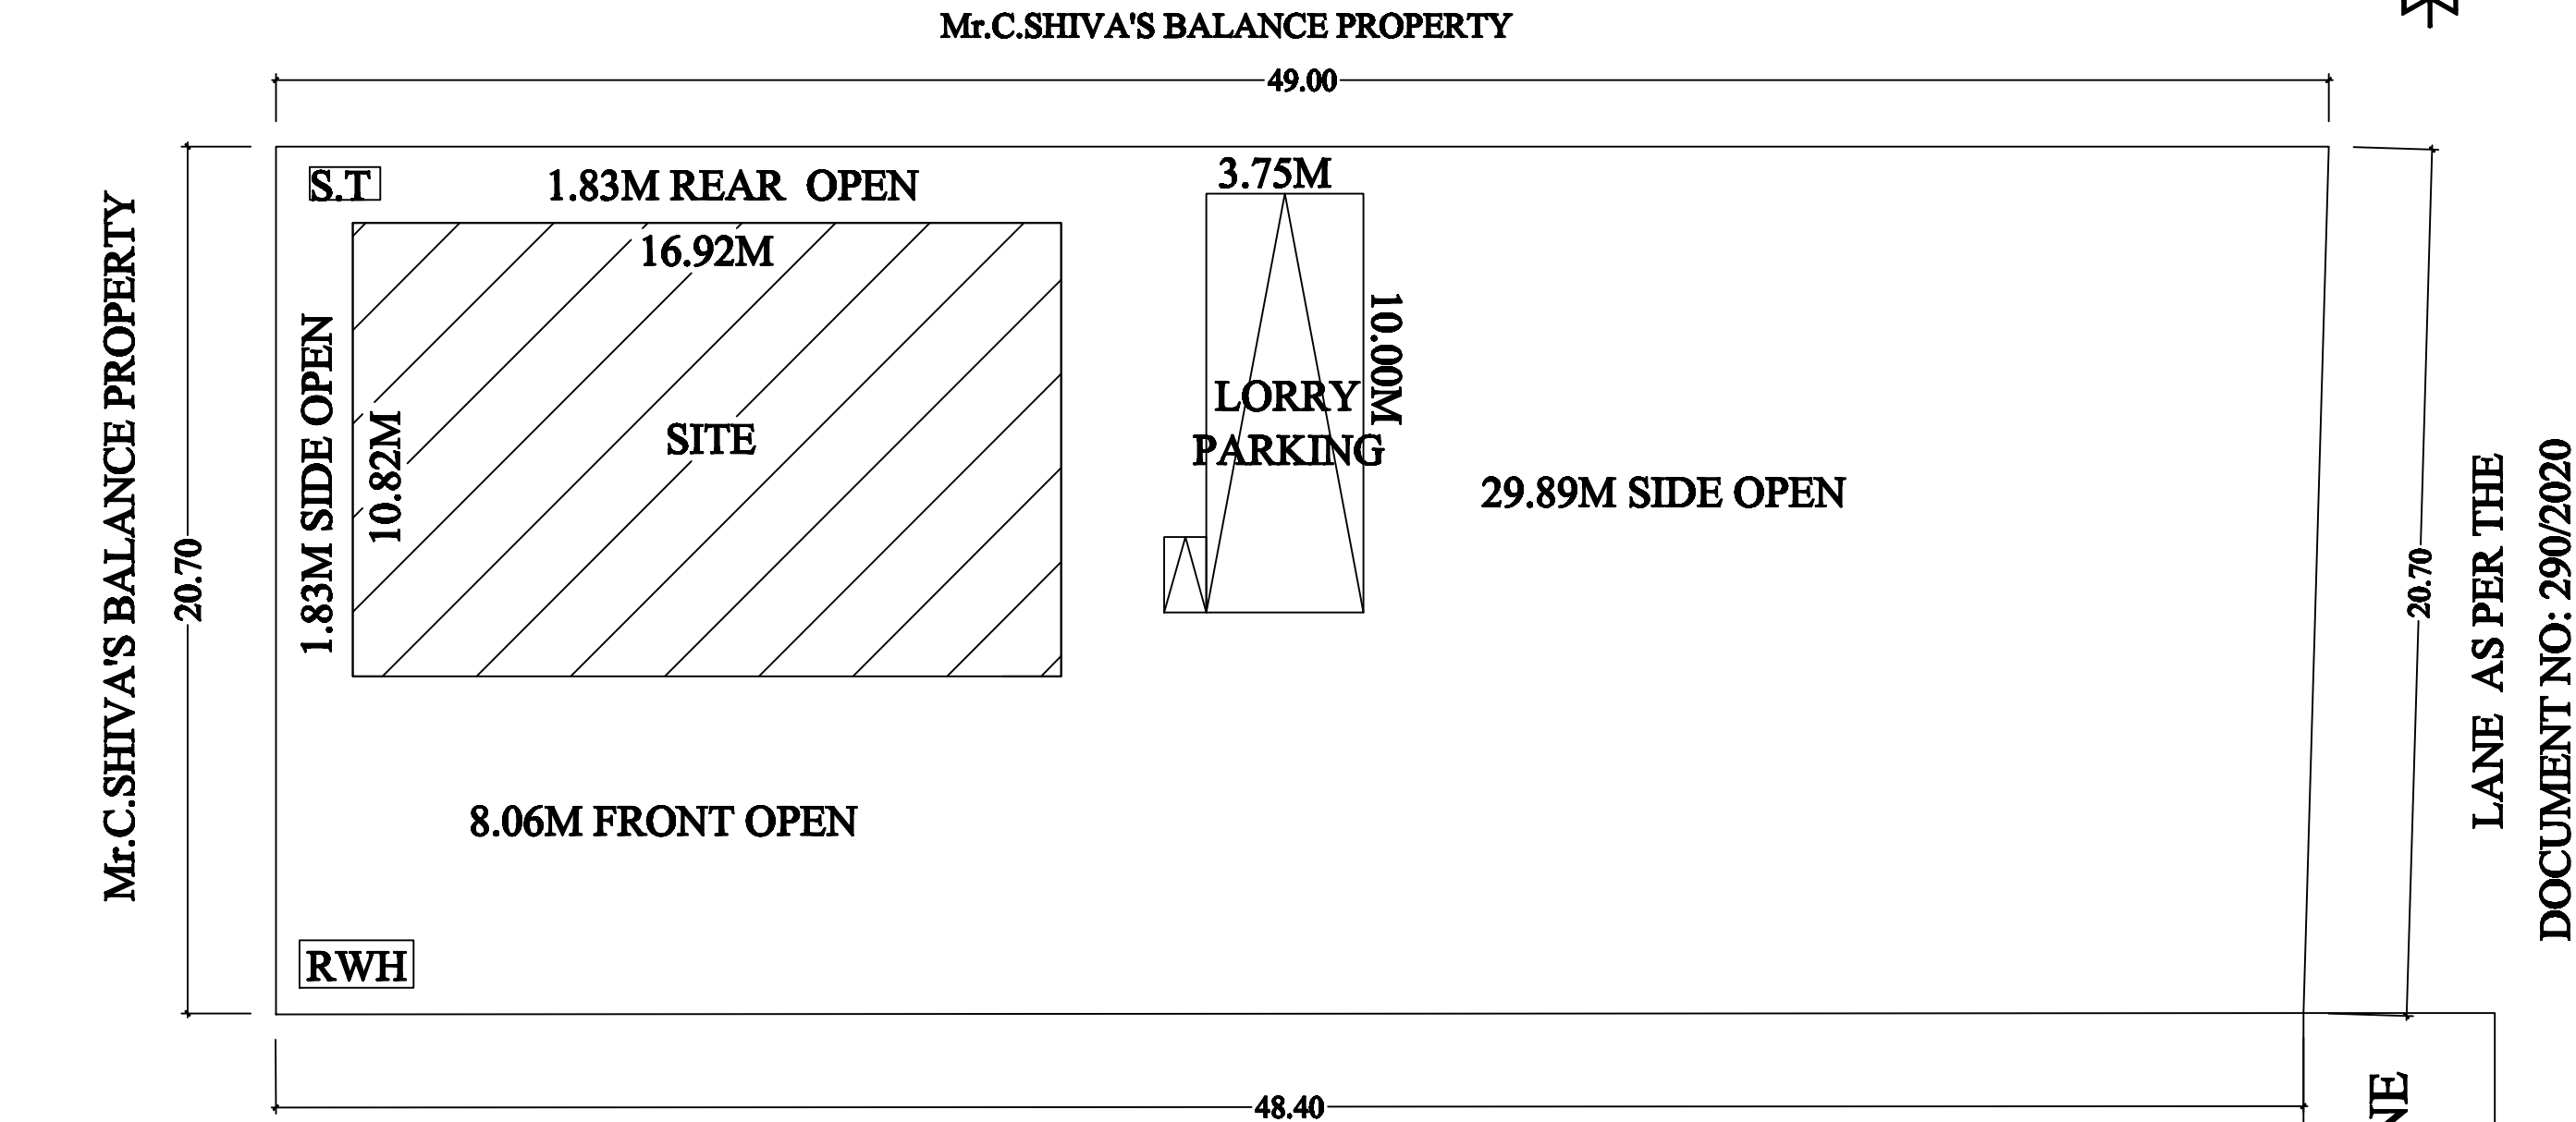


PLAN SHOWING THE PROPOSED G.I. SHEET ROOF GROUND FLOOR COMMERCIAL BUILDING IN OLD SF.NO: 244/1M, NEW SF.NO:244/1M2,
PATTA NO; 3619, SELLAPILLAIKUTTAI VILLAGE,NALLAGOUNDAMPATTI PANCHAYAT, OMALUR UNION & TALUK, SALEM DISTRICT.
NAME OF THE APPLICANTS: -1.Mr.R. THANIGAIVEL, S/o, Mr.RAMALINGAM, 2.Mrs.VIJAYASANTHI, W/O. Mr. THANIGAIVEL.

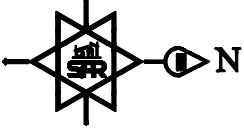

JOINERY DETAILS :-


S.NO	DESCRIPTION	SIZE IN M
1	ROOLING SHUTTER	3.05 X 2.14
2	DOOR - D	0.91 X 2.14
3	DOOR - D1	0.76 X 2.14
4	WINDOW - W	1.83 X 1.83
5	VENTILATOR - V	1.83 X 0.61

SCALE :-
ALL DIMENSIONS ARE IN FEET & METER
SCALE 1 : 100 OR 1" = 8'0"

BOUNDRY SHOWN IN - ☐
PROPOSED SHOWN IN - ☐
ROAD SHOWN IN - ☐

AREA DETAILS :-

S.NO	DETAILS	S.M	S.FT
1.	AREA OF THE SITE 25.00 CENT AS PER THE DOCUMENT	1011.70	10890.00
2.	GROUND FLOOR AREA	183.04	1970.24
3.	VACANT AREA	828.66	8919.76

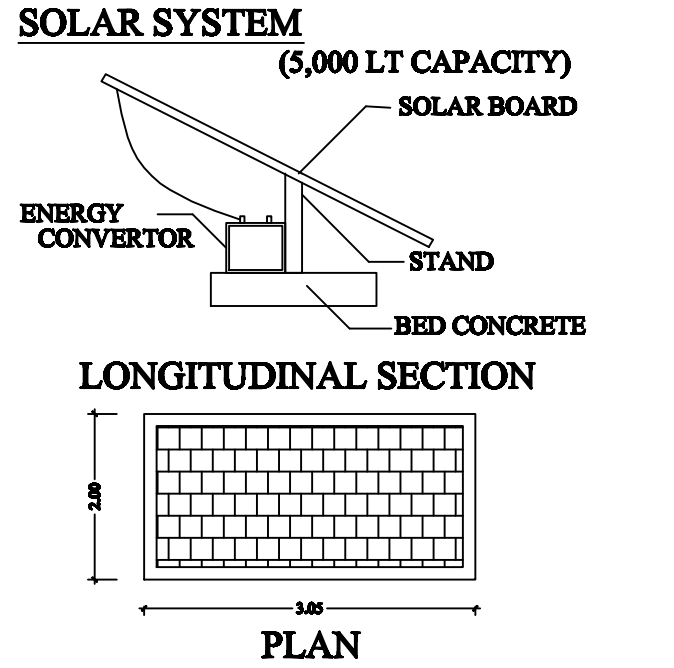

ENGINEER:-

R. SuryaPrakash.R.
Planner | Engineer | Developer
SPR BUILDERS
SCMC REG.NO: 049/15/2024/00371
Add: No:104, Sankar Nagar,
Salem - 636 007.
Cell: 9944600233.

