
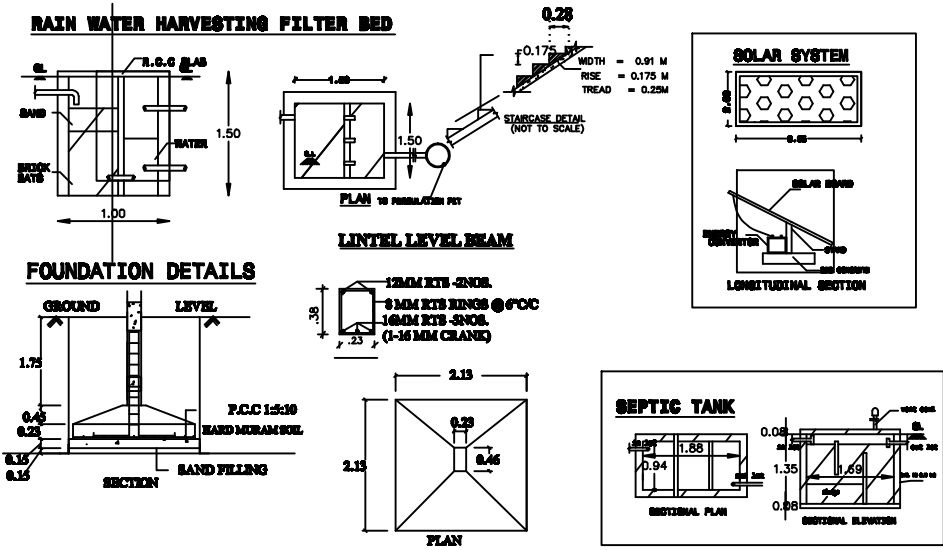
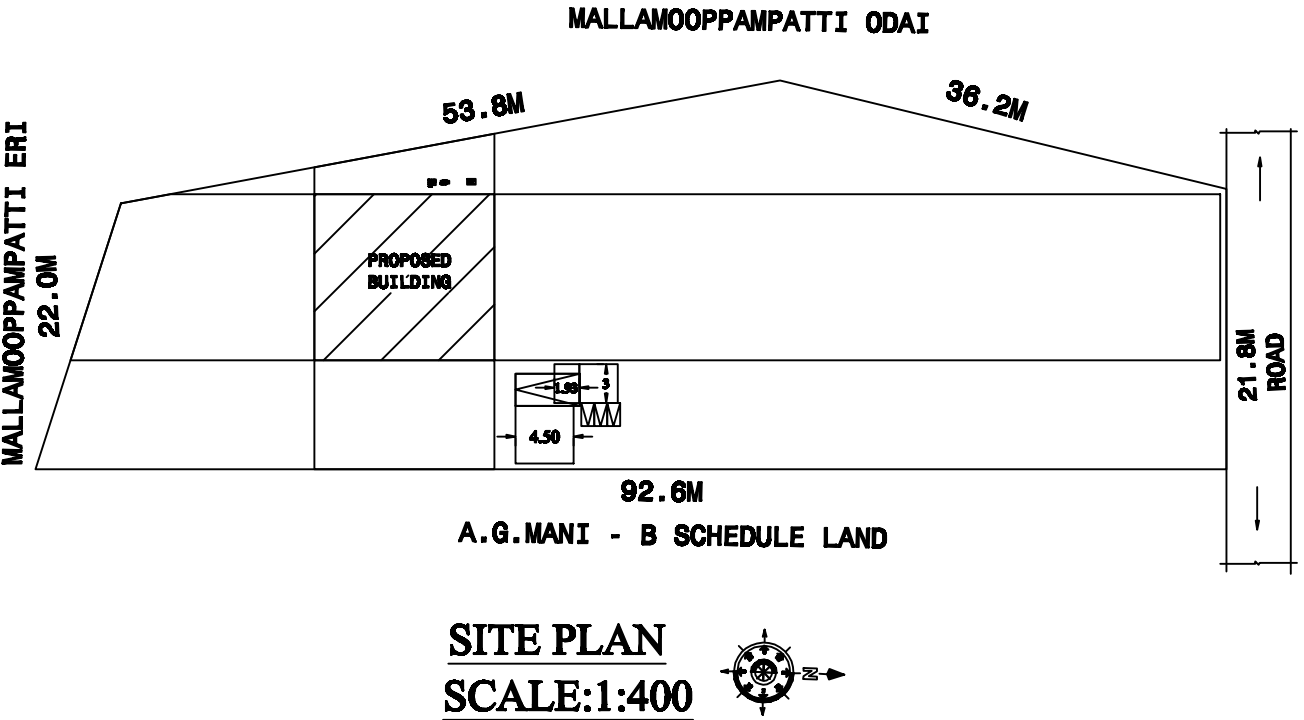
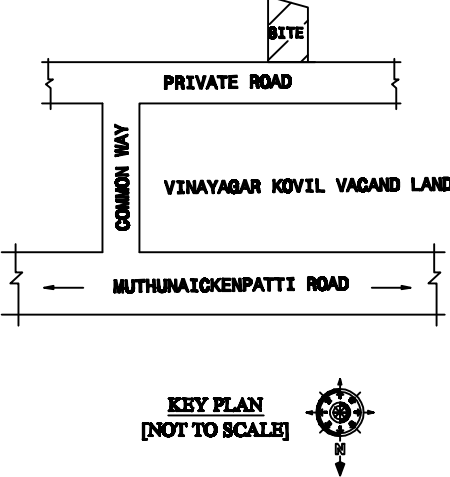


PLAN SHOWING THE PROPOSED CONSTRUCTION OF ACC SHEET ROOF COMMERCIAL BUILDING IN S.NO:45/2A1A, MALLAMOOPPAMPATTI VILLAGE & PANCHAYAT, SALEM WEST TALUK, SALEM DISTRICT.

APPLICANT : Mr.G.RADHAKRISHNAN S/o Mr.GOVINDAN (Late)

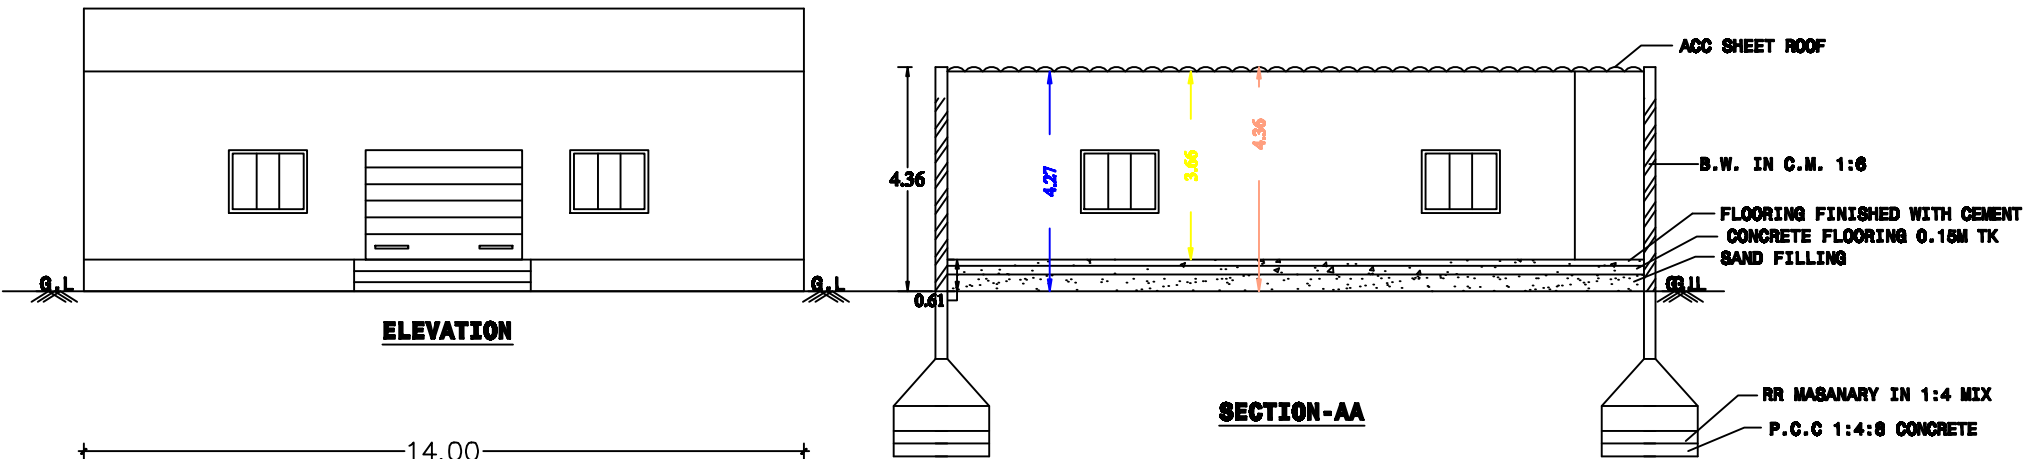

JOINERIES DETAILS			
ROLLING SHUTTER	RS	10'0"x7'0"	3.05x2.13
DOOR	D1	2'6"x7'0"	0.76x2.13
WINDOW	W	5'0"x4'0"	1.52x1.22
VENTILATOR	V	2'6"x2'0"	0.76x0.61

AREA DETAILS				
AREA OF THE SITE	24502.50	sft	2276.36	sqm
GROUND FLOOR AREA	1947.74	sft	180.95	sqm
TOTAL AREA	1947.74	sft	180.95	sqm
OPEN AREA	22554.76	sft	2095.41	sqm

FSI - $\frac{1947.74}{24502.50}$ - 0.07

PLOT COVERAGE - 7.94 %

ALL DIMENSIONS ARE IN METER , SCALE 1:100

SITE BOUNDARY SHOWN IN GREEN PROPOSED
PROPOSED BUILDING SHOWN IN RED
EXISTING ROAD SHOWN IN YELLOW

APPLICANT

G. Radhakrishnan

ENGINEER

M. Pradeep
Er. M. PRADEEP, B.E.,
EXCELLENT PLANNERS
2/196, Nadar Street,
Maramangalathupatti,
SALEM - 30. Cell: 9524042372
LBS RegNo: 044/LS/2024/00370

