
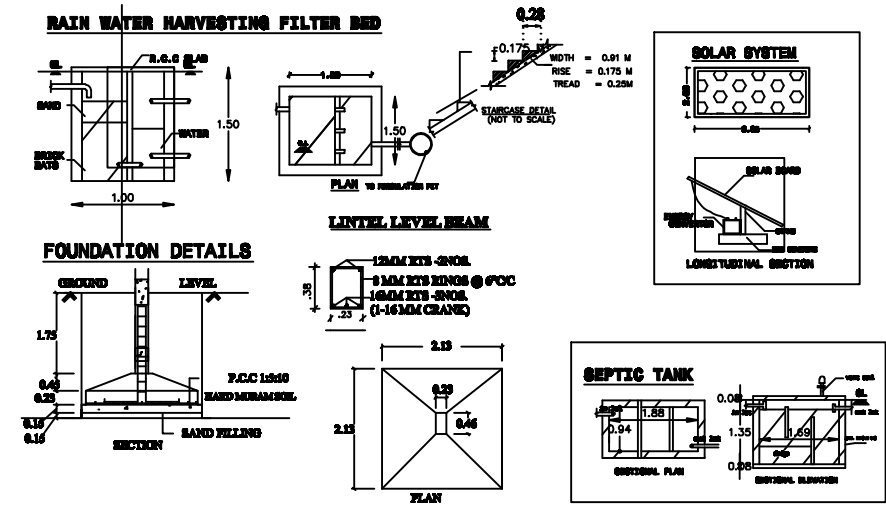
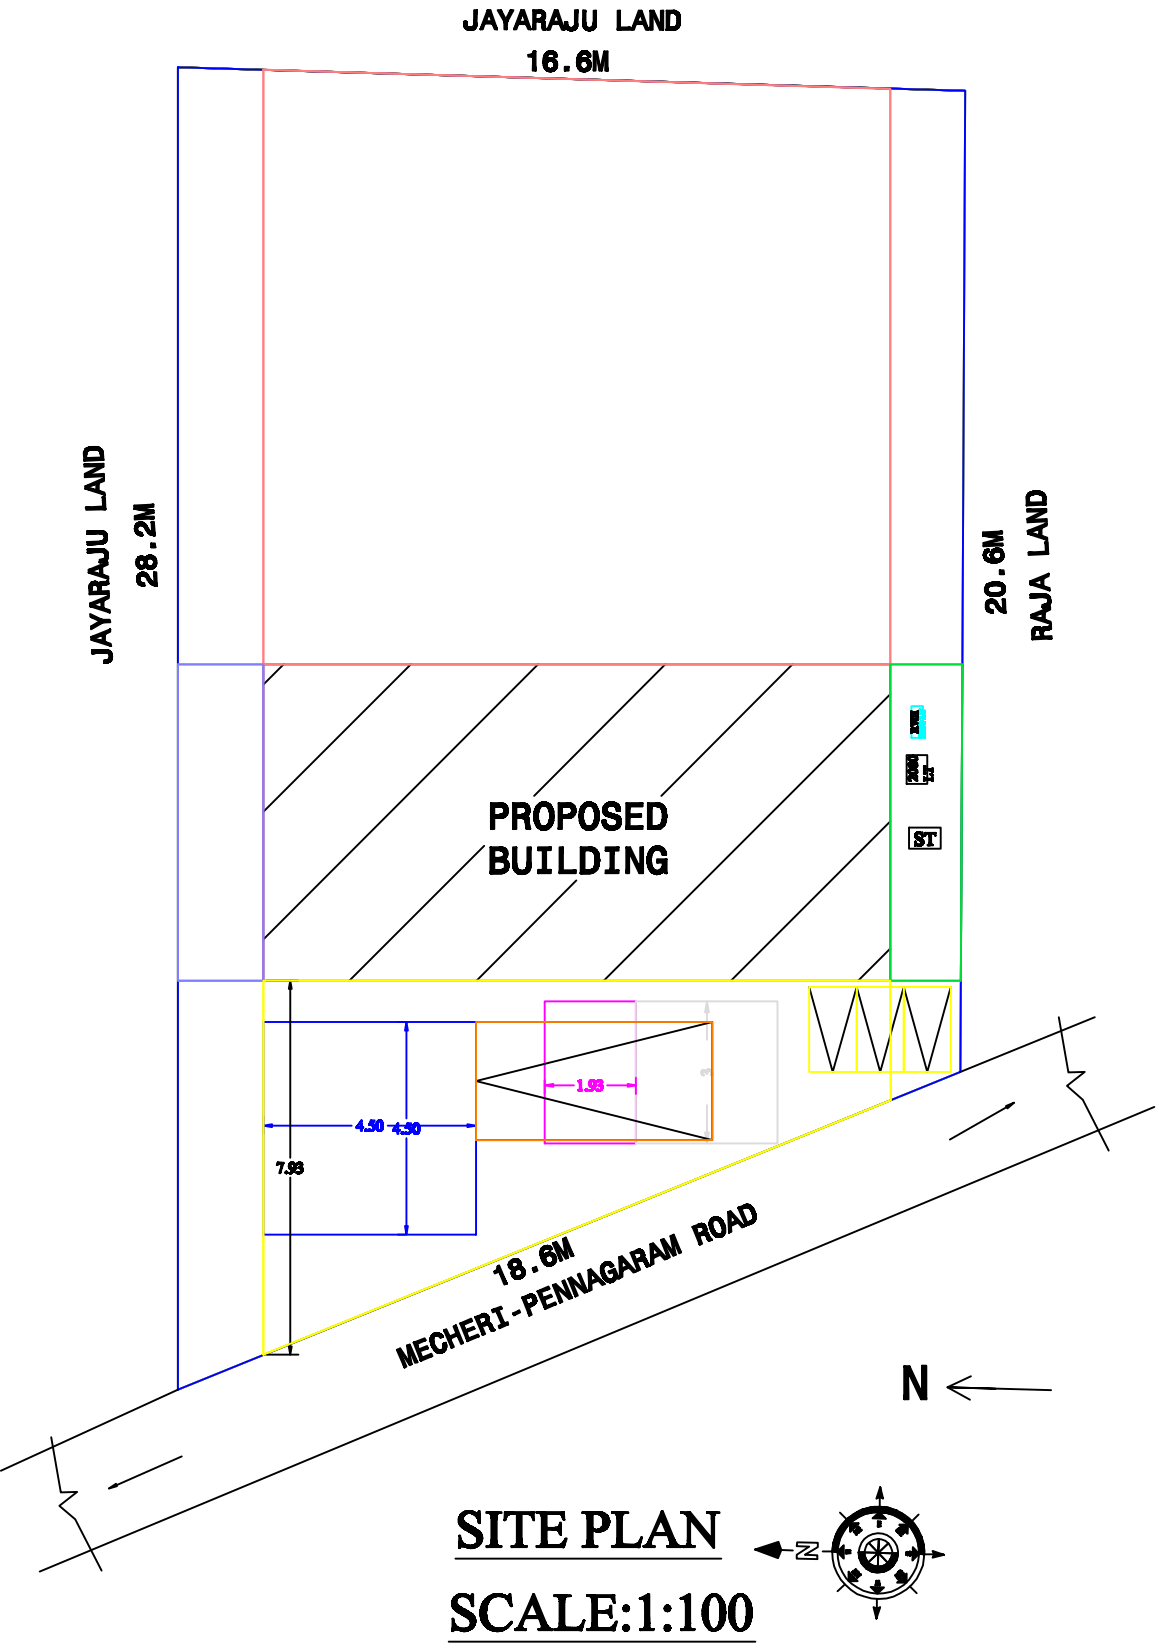
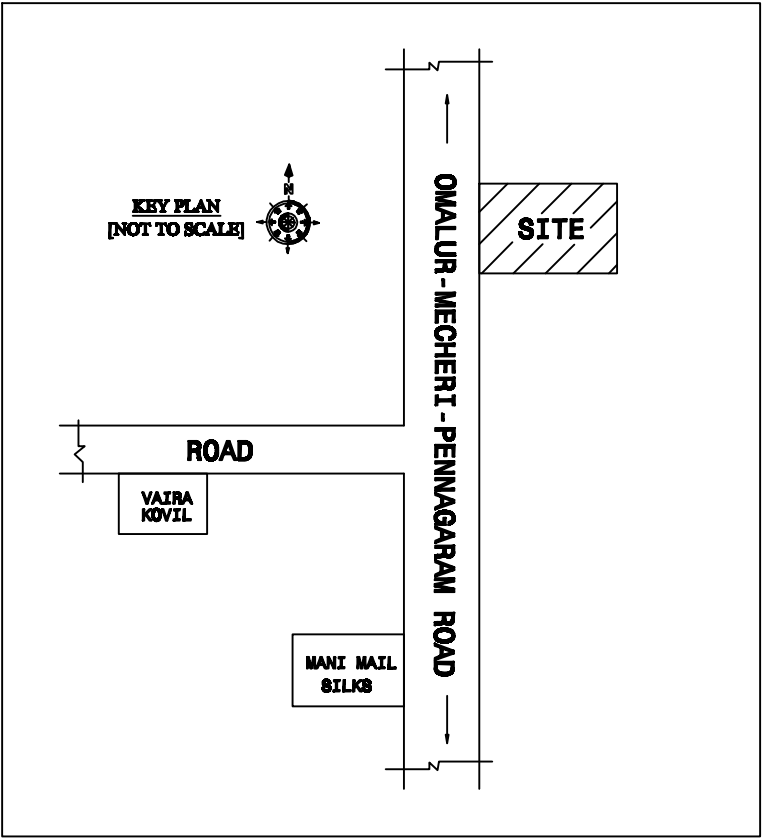
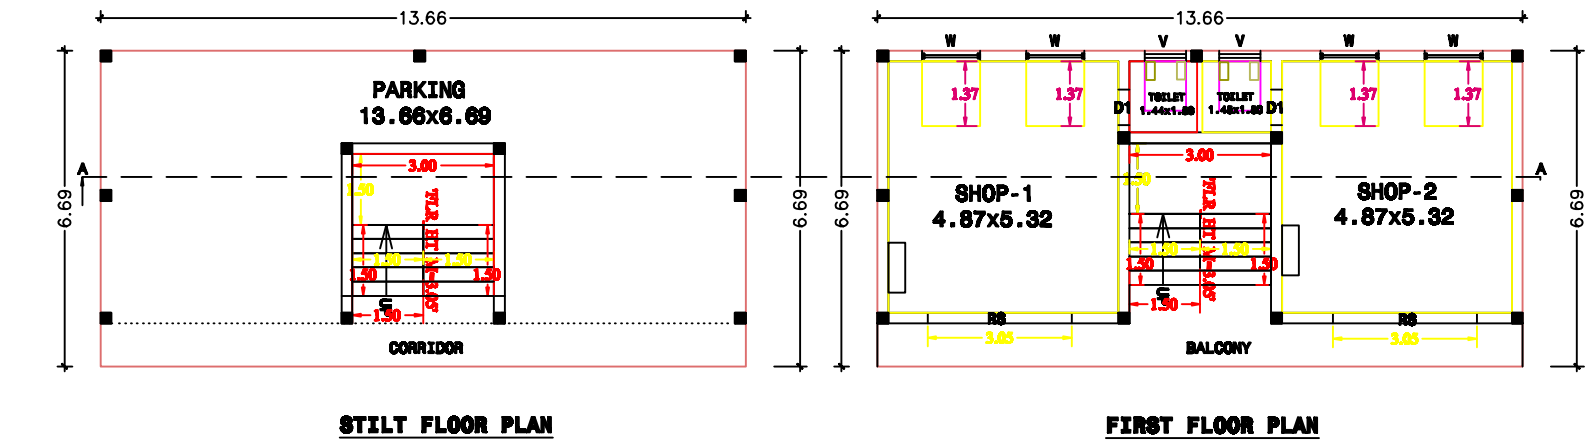


PLAN SHOWING THE PROPOSED CONSTRUCTION OF RCC TERRACED ROOF COMMERCIAL BUILDING IN NEW S.NO: 469/1F2, PATTa NO-4759, MALLIKUNDAM VILLAGE & PANCHAYAT, METTUR TALUK, SALEM DISTRICT.

APPLICANT: Mrs.M.SUGUNA W/o Mr.MATHUSAMY

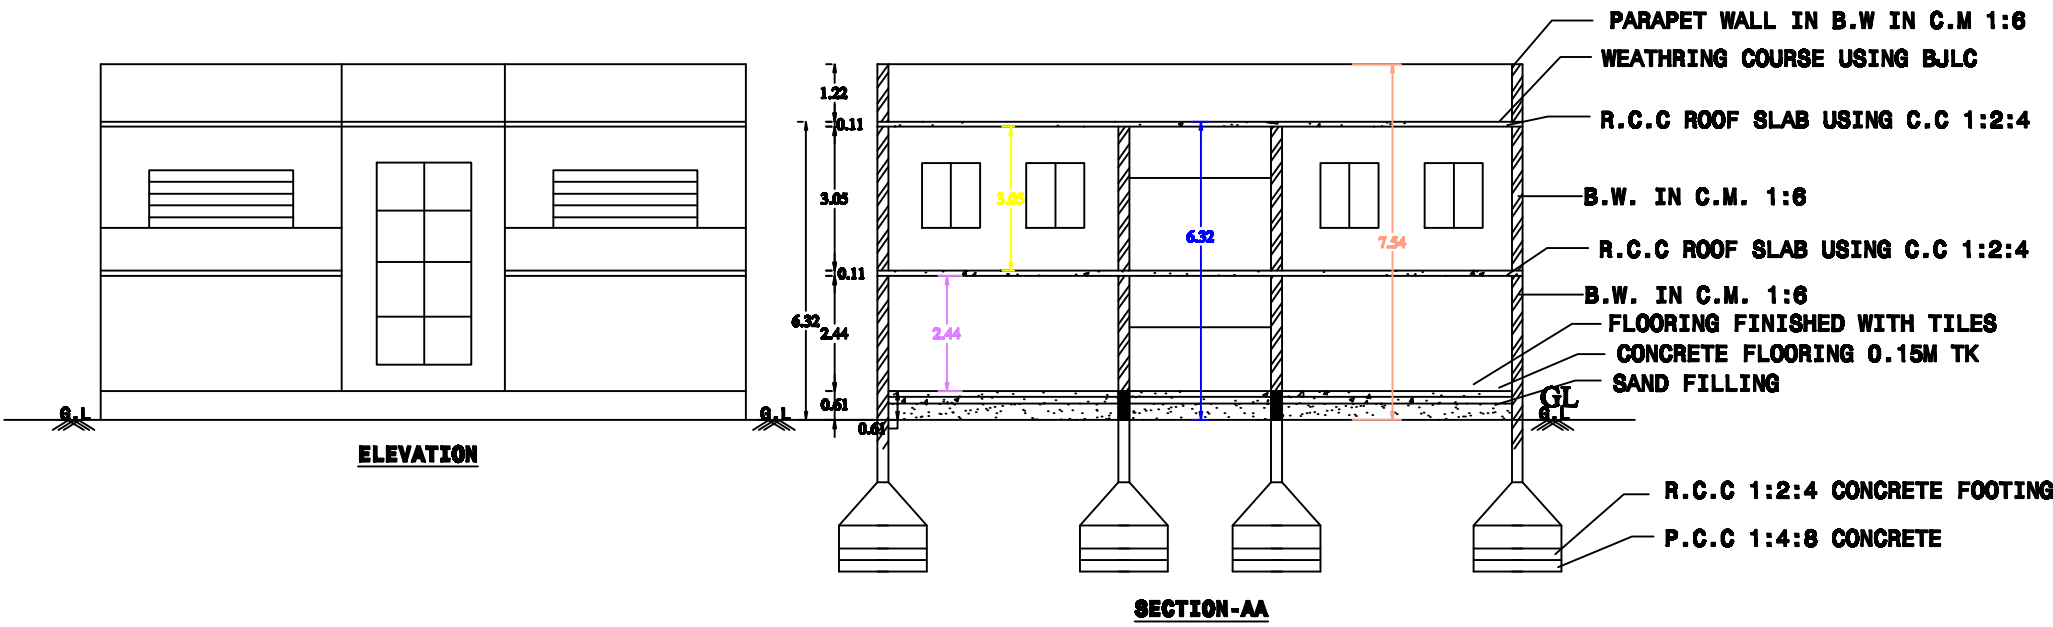

JOINERIES DETAILS			
ROLLING SHUTTER	RS	10'0"x8'0"	3.05x2.44
DOOR	D1	2'6"x7'0"	0.76x2.13
WINDOW	W	5'0"x4'0"	1.52x1.22
VENTILATOR	V	2'6"x2'0"	0.76x0.61

AREA DETAILS			
AREA OF THE SITE	10.00 CENT		
	4356.00	sft	405.00 sqm
STILT FLOOR AREA	983.61	sft	91.38 sqm
FIRST FLOOR AREA	983.61	sft	91.38 sqm
TOTAL AREA	1967.22	sft	182.76 sqm
OPEN AREA	3372.39	sft	313.62 sqm

FSI - $\frac{983.61}{4356.00}$ - 0.22

PLOT COVERAGE - 22.58 %

ALL DIMENSIONS ARE IN METER, SCALE 1:100

SITE BOUNDARY SHOWN IN GREEN PROPOSED

PROPOSED BUILDING SHOWN IN RED

EXISTING ROAD SHOWN IN YELLOW

APPLICANT

M. Suguna

ENGINEER

Er. M. PRADEEP, B.E.,
EXCELLENT PLANNERS
2/196, Nadar Street,
Maramangalathupatti,
SALEM - 30. Cell: 9524042372
LBS Reg No: 044/LS/2024/00370