

AREA DETAILS:

DESCRIPTION	SQ.FT	SQ.M
AS AT SITE	7405.20	687.96
AS PER DOC	7405.20	687.96
FMB OR PLR	7405.20	687.96
GROUND FLOOR	594.00	55.18
OPEN SPACE	6811.20	632.78

JOINERY DETAILS:

DESCRIPTION	FEET	METER
MAIN DOOR MD	3'6"X7'0"	1.07X2.13
DOOD D	3'3"X7'0"	1.00X2.13
DOOR D1	2'6"X7'0"	0.76X2.13
OPEN O	3'0"X7'0"	0.91X2.13
WINDOW W	5'0"X4'6"	1.52X1.37
WINDOW W1	3'0"X4'6"	0.91X1.37
WINDOW W2	3'0"X4'6"	0.91X1.37
VENTILATER V	2'6"X2'0"	0.76X0.61

COLOR INDEX :

SITE BOUNDARY SHOWN IN	
PRO.BUILDING SHOWN IN	
ROAD SHOWN IN	

ALL DIMENSIONS ARE IN "METER"

APPLICANT SIGN :

B.Visalakshmi


REGISTERED ENGINEER :

Er.S.Senthilkumar
Er.S.Senthilkumar (BE Civil),
Registered Engineer Grade - II(SWP),
5/554, Nadukaradu, Nattamangalam,
Amanikondalampatti Panchayat,
Panamarathupatti Union,
Salem - 636010. Cell : 8056356469

OFFICE USE :


**PLAN SHOWING THE PROPOSED CONSTRUCTION OF R.C.C TERRACED ROOF GROUND FLOOR
RESIDENTIAL BUILDING IN S.F.NO : 208/5, PATTA NO : 1543, MALLIAKARAI VILLAGE & PANCHAYAT,
ATTUR UNION, ATTUR TALUK, SALEM DISTRICT.**

APPLICANT : Mrs.B.VIJAYALAKSHMI., W/O Mr.BALAKRISHNAN.

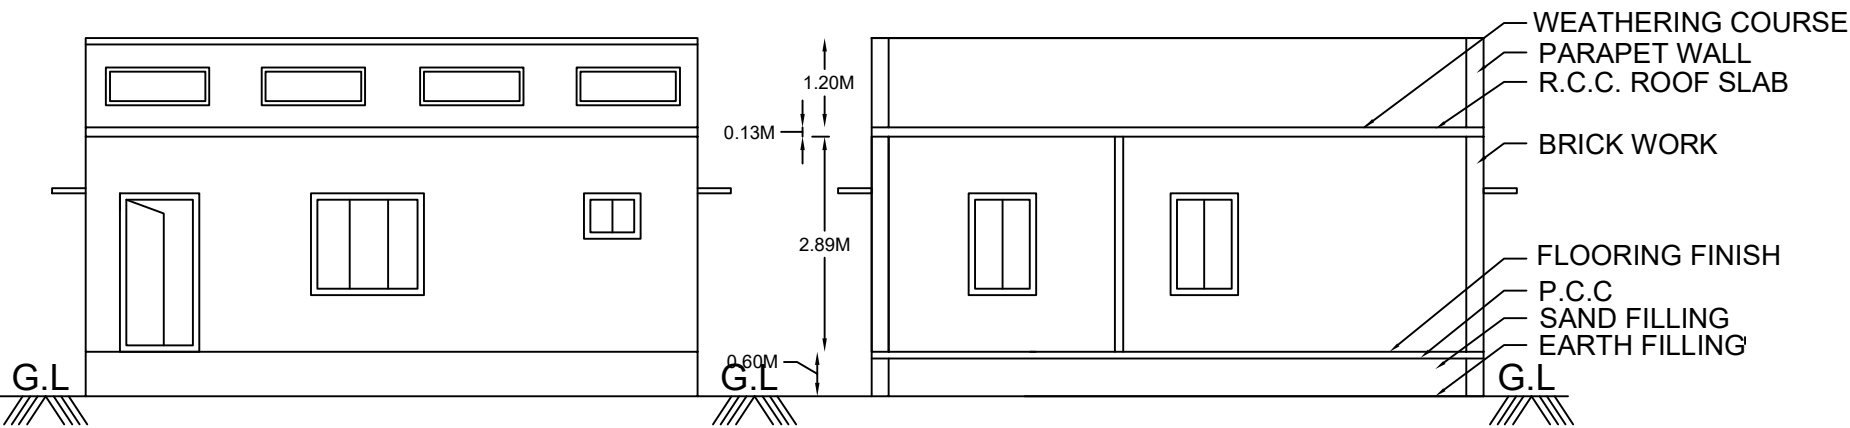

FRONT ELEVATION

SECTION ON A-A

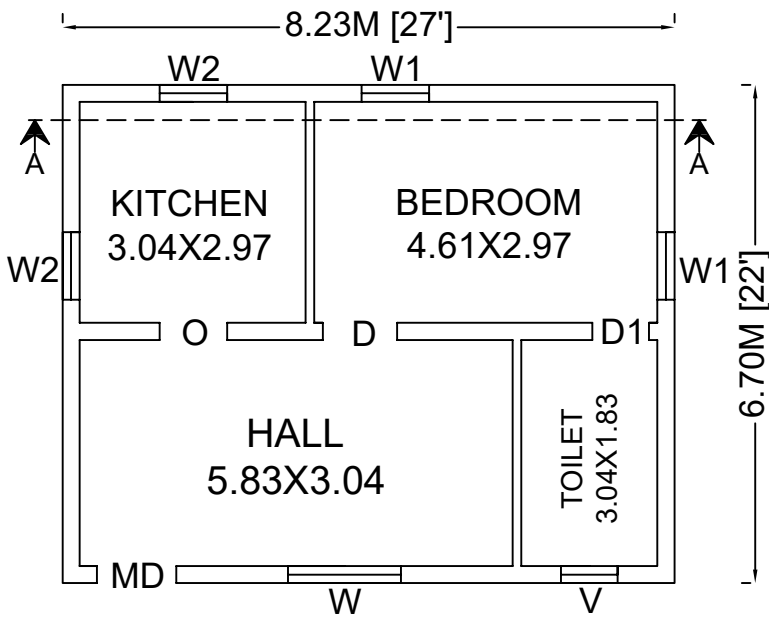

GROUND FLOOR PLAN

