
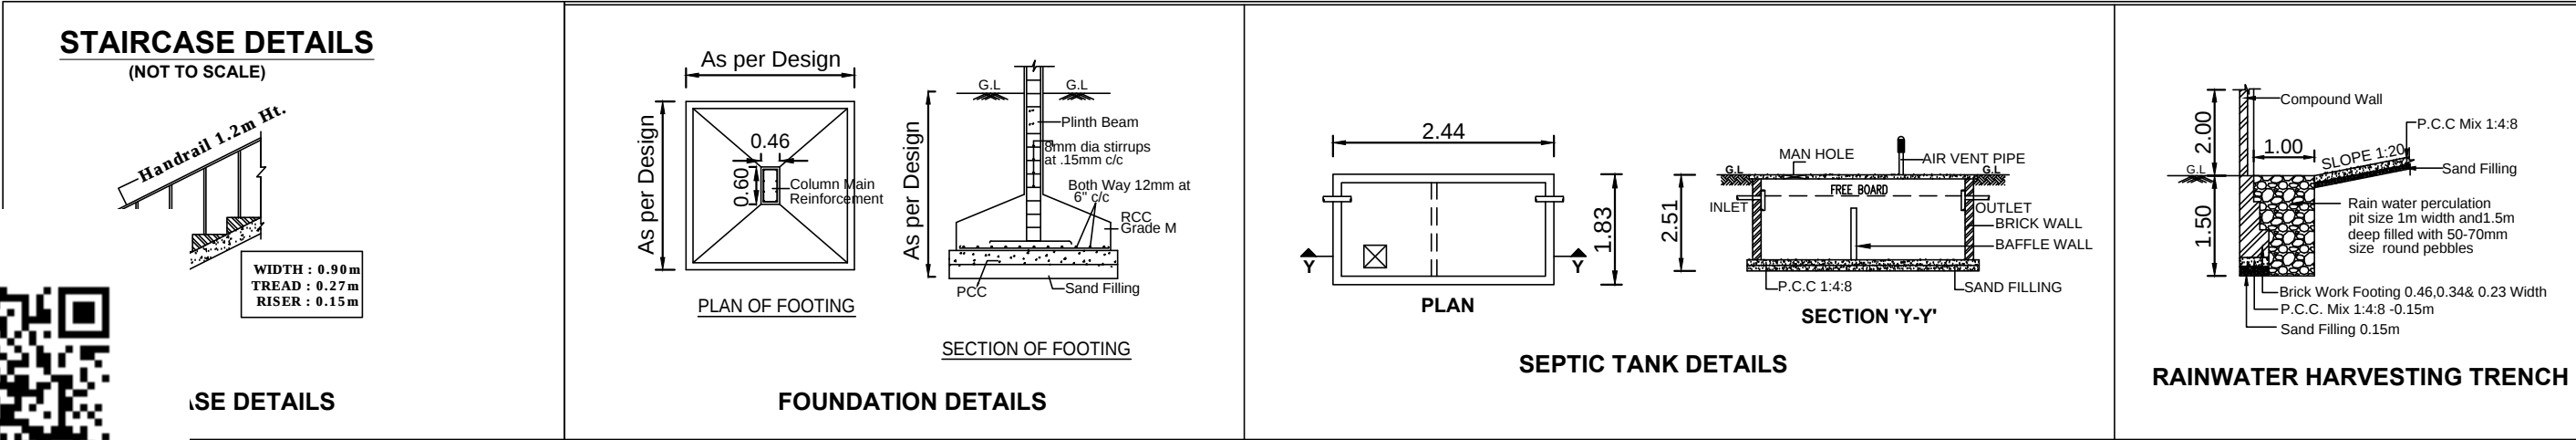
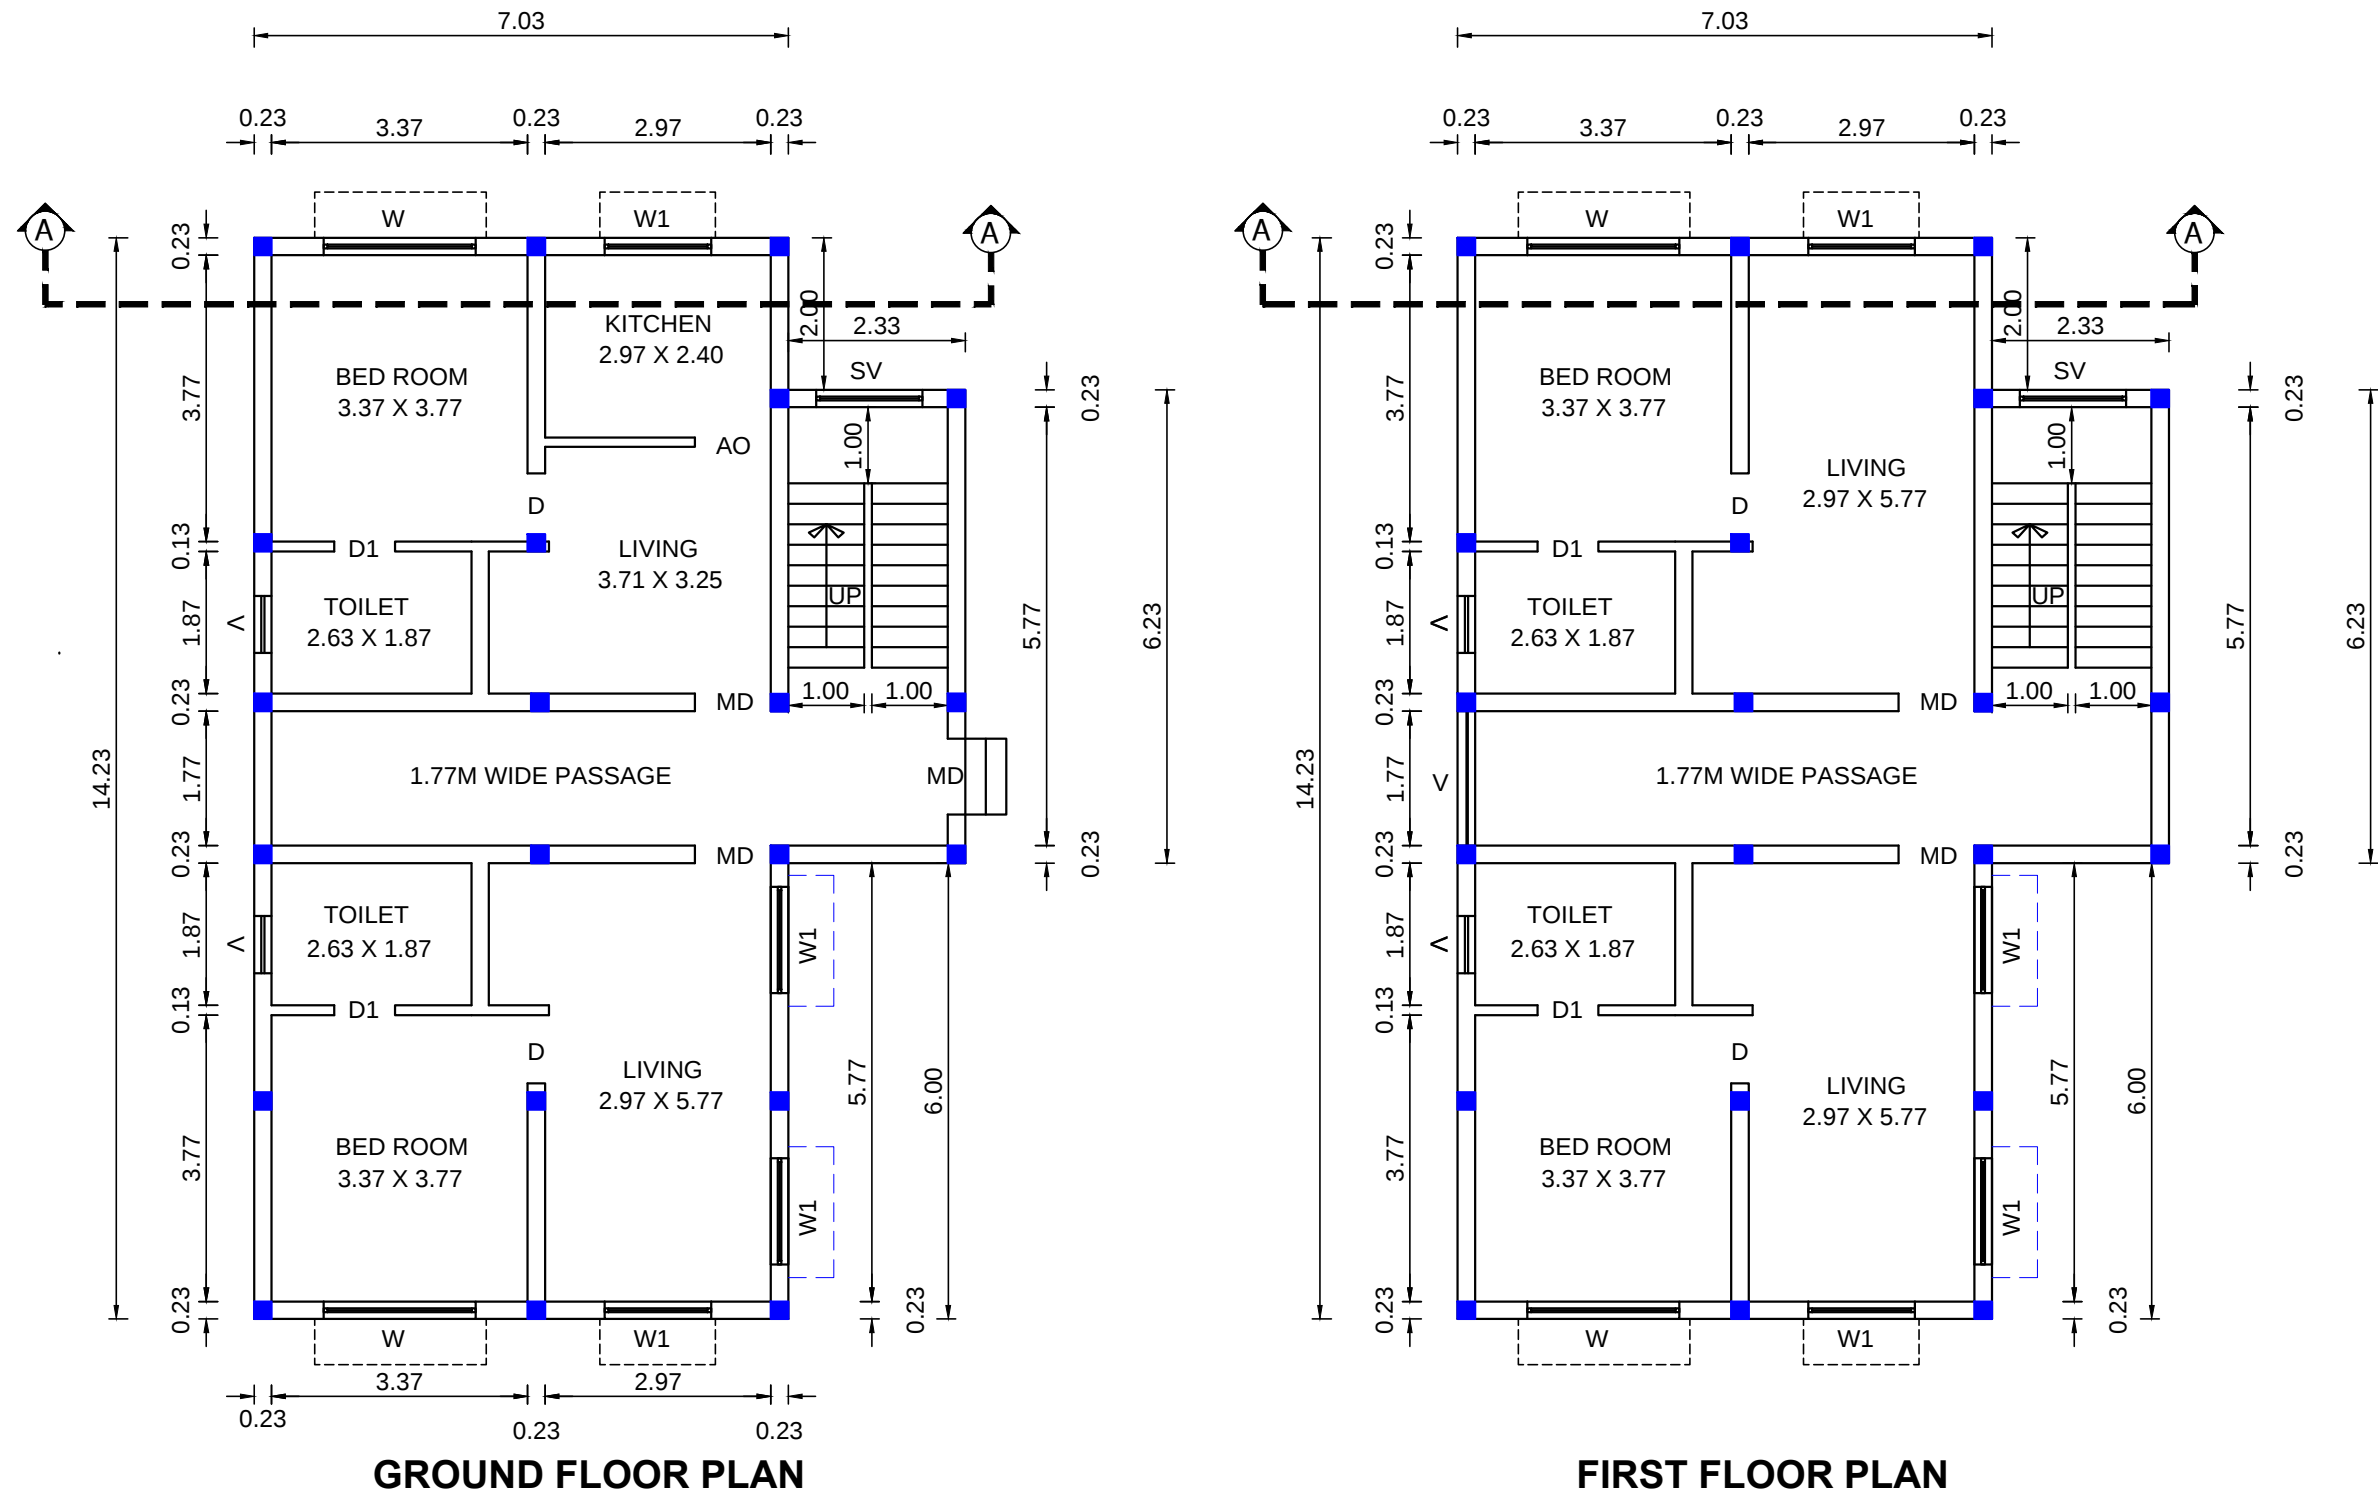
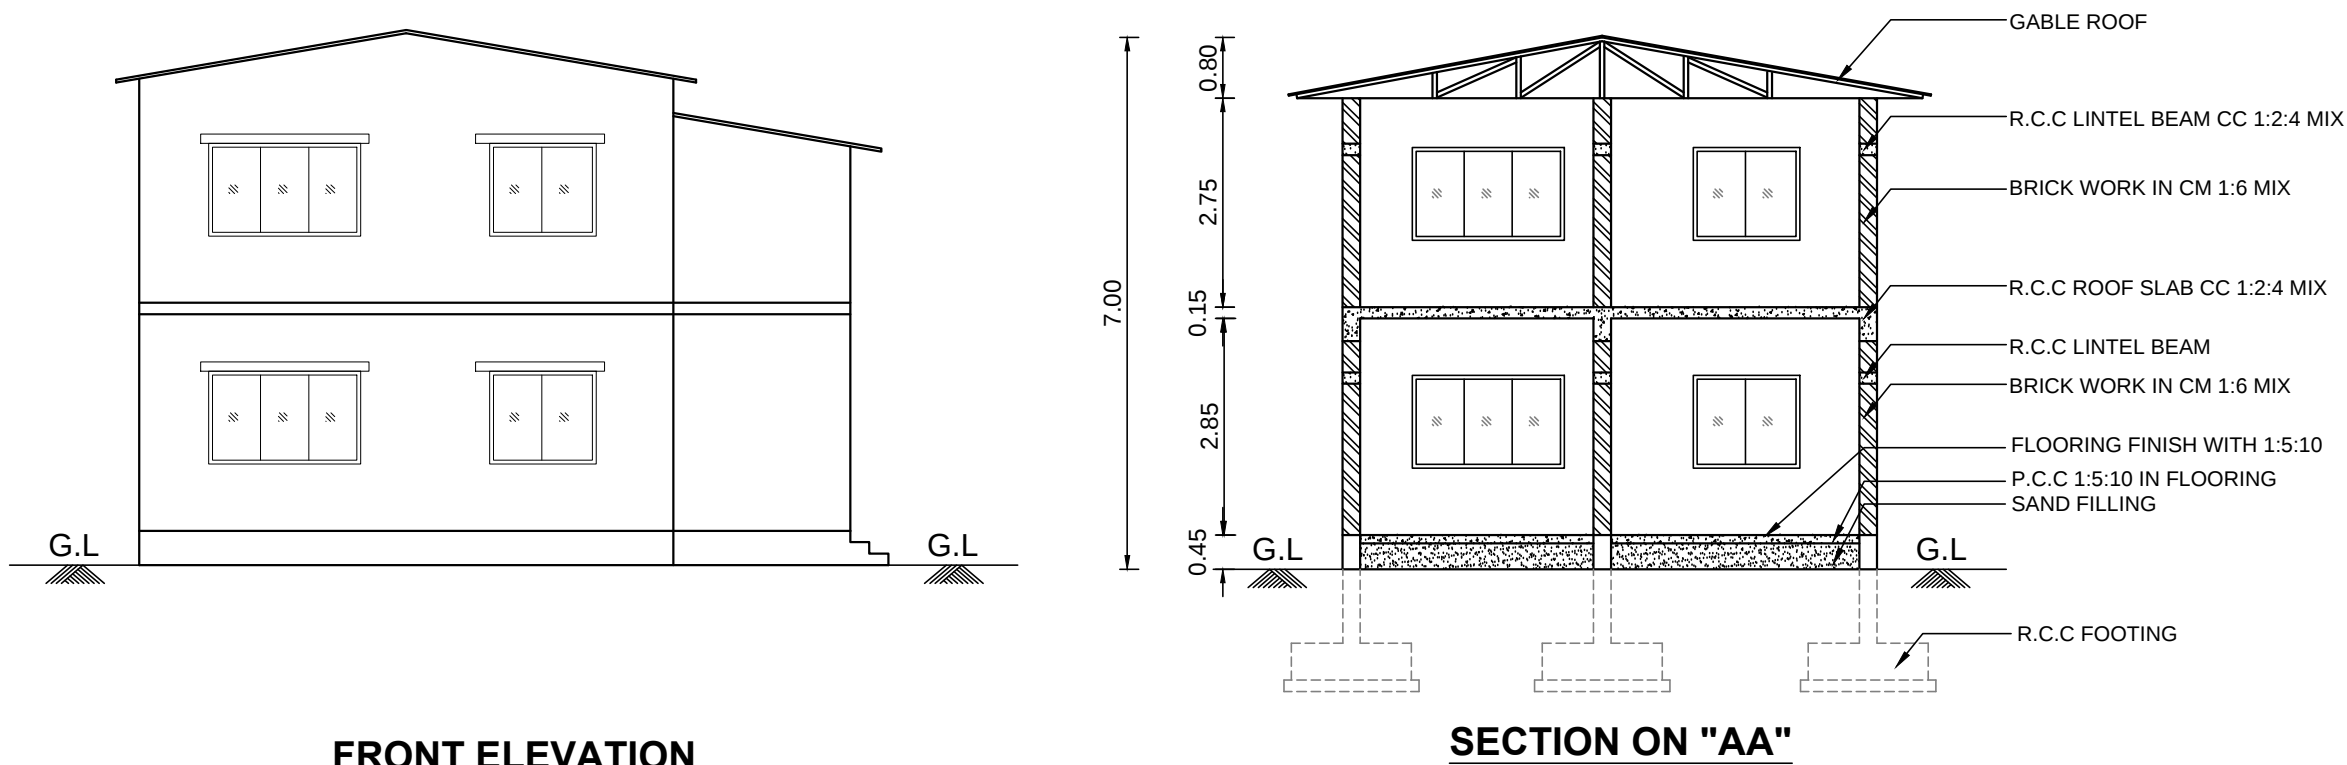


SITE AND DETAILED PLAN SHOWING THE PROPOSED CONSTRUCTION OF GABLE ROOF RESIDENTIAL BUILDING (GROUND AND FIRST FLOOR), COMPRISED IN S.F.Nos. - 16/1B, 16/3B, 16/4B , 34/1B & 35/1B, OF NAGALUR VILLAGE AND VILLAGE PANCHAYAT, YERCAUD TALUK, SALEM DISTRICT.

APPLICANT : M/s. BROOKWOOD FARMERS PRODUCER COMPANY LIMITED.
Mr.S.VIGNESHRAMKUMAR S/o Mr.V.SAKTHIVEL., (THE DIRECTOR)

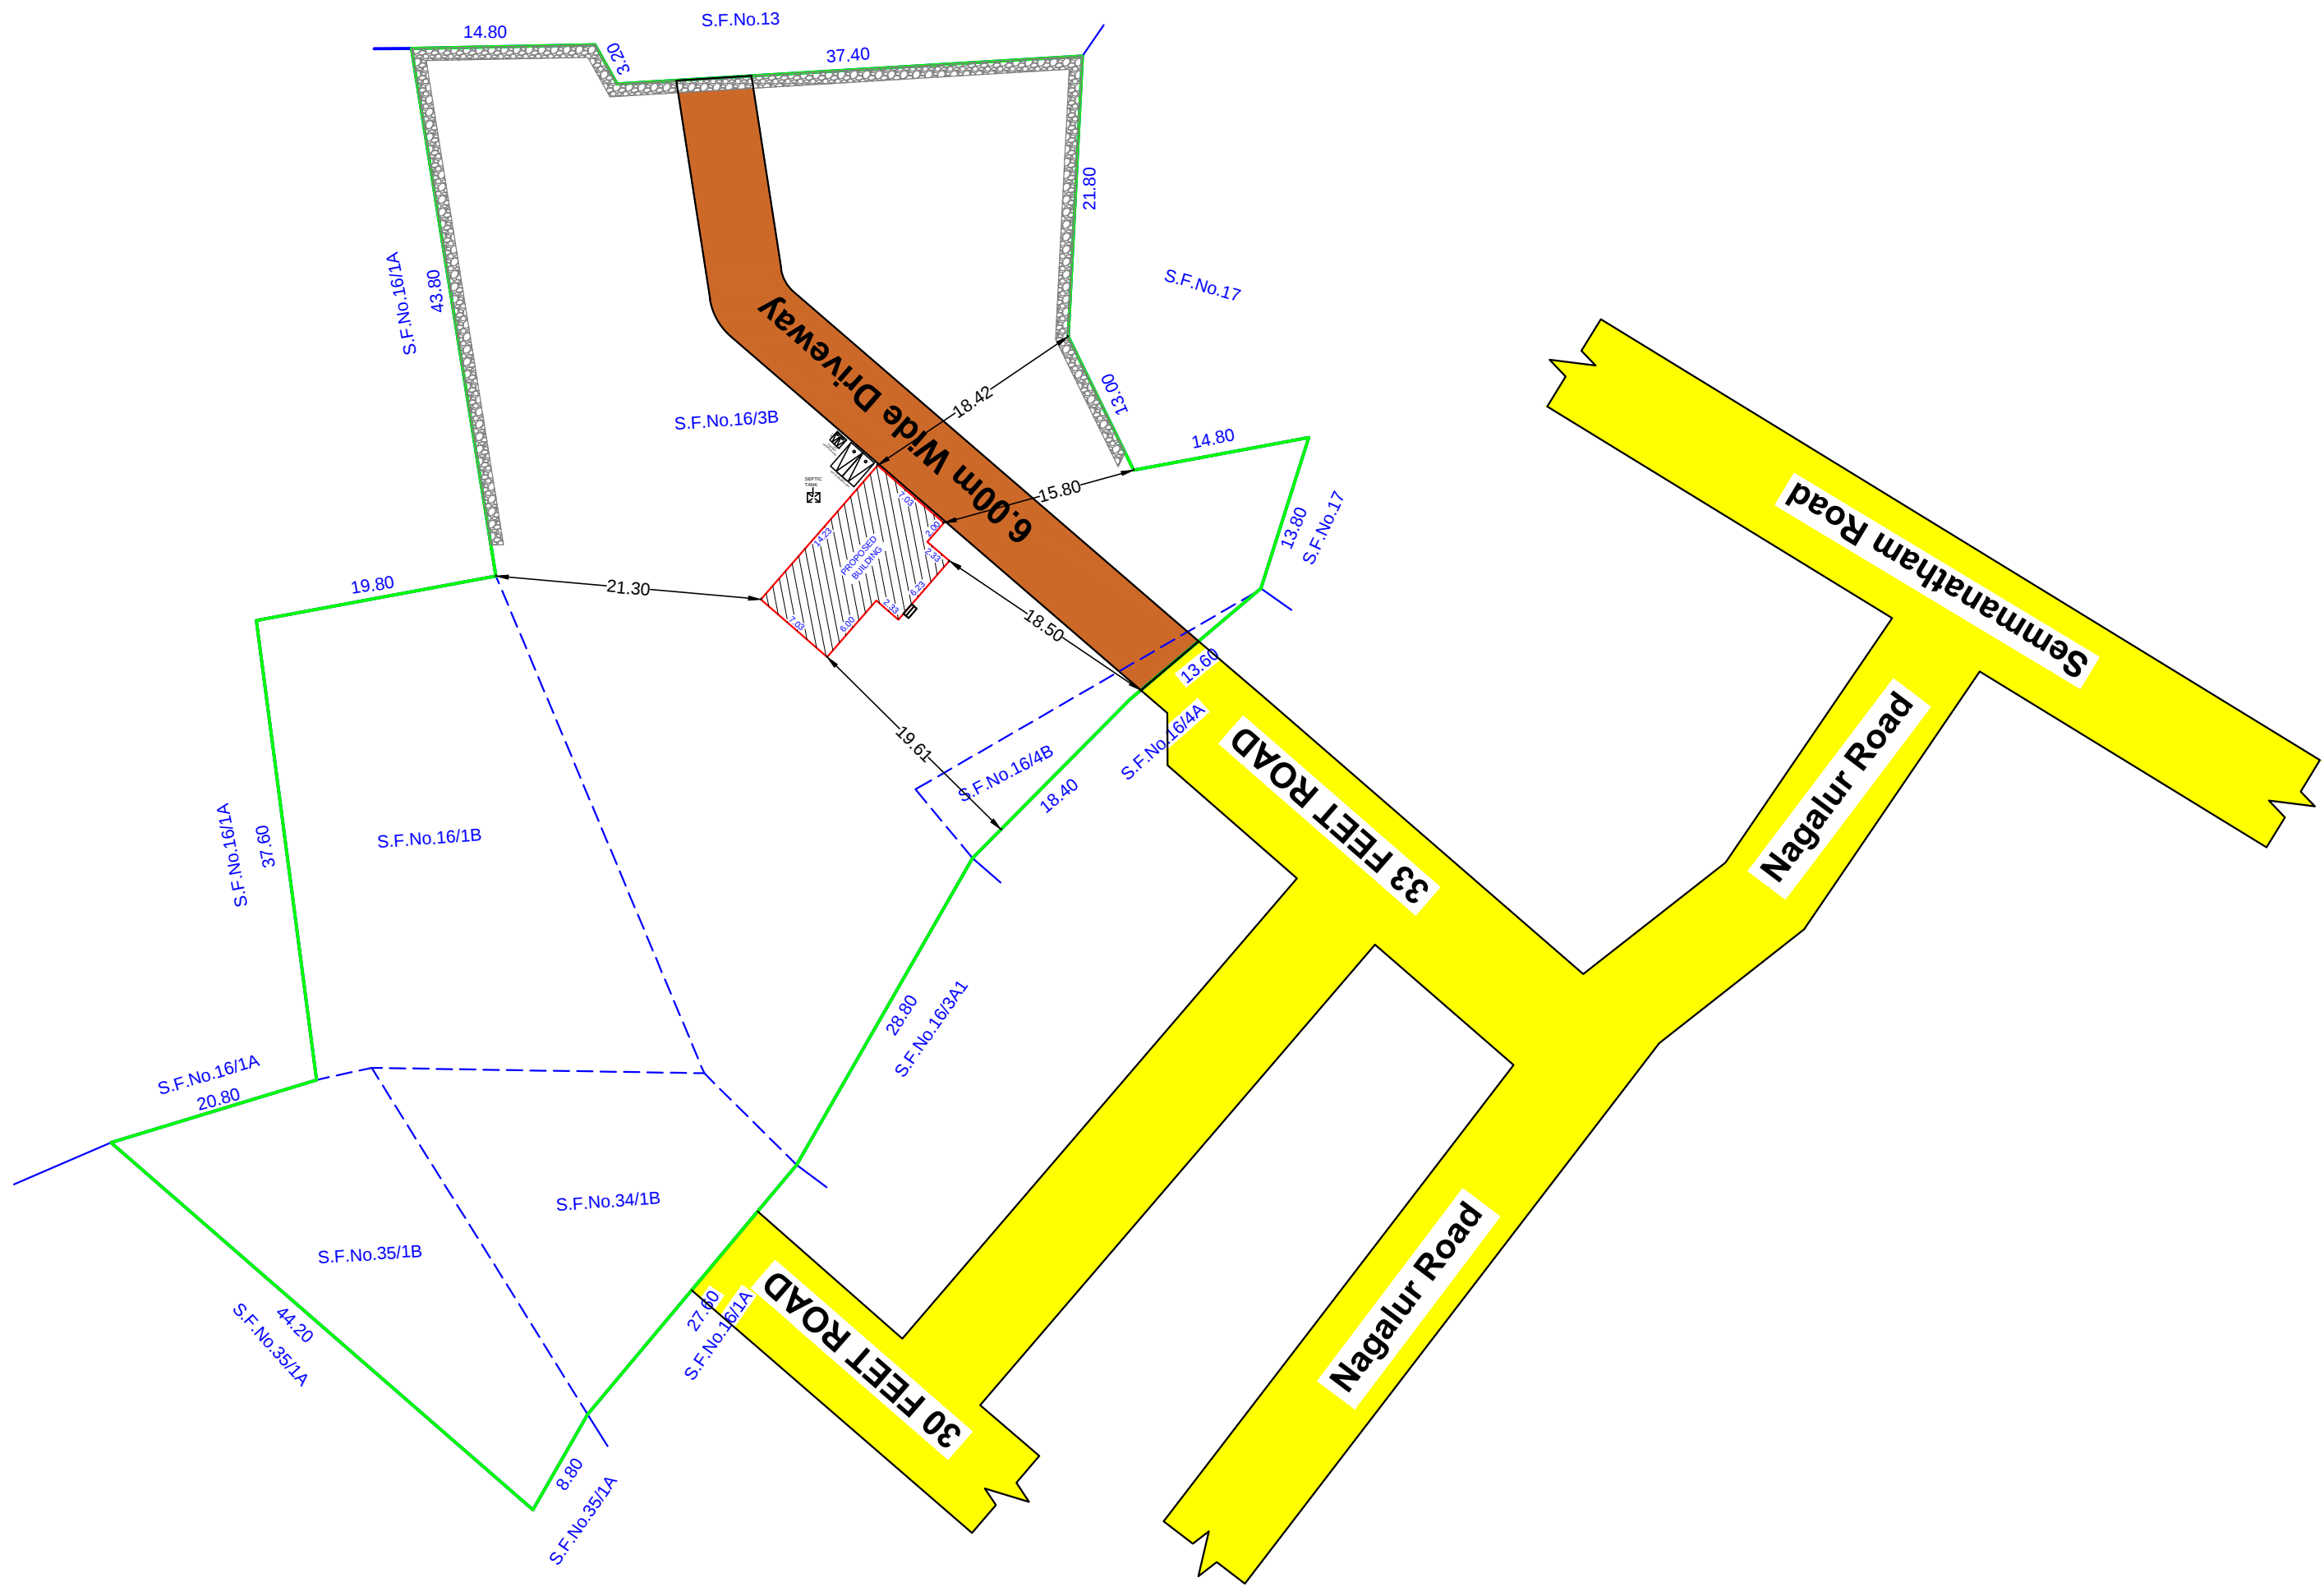

AREA STATEMENT					SCALE 1 : 100	ALL DIMENSIONS ARE IN "METRE"		APPLICANT : for BROOKWOOD FARMERS PRODUCER COMPANY LIMITED  Director
SITE AREA DETAILS (In Sq.m)					COLOUR REFERENCES			
AS PER LEASE DOCUMENT [1.49 1/4 ACRE] 6039.88					SITE BOUNDARY SHOWN IN 			
BUILDING AREA DETAILS					PROPOSED BUILDING SHOWN IN 			
					EXISTING ROAD SHOWN IN 			
FLOOR NAME		BUILTUP AREA		FSI AREA				
	In Sq.m	In Sq.Ft	In Sq.m	In Sq.Ft				
GROUND FLOOR AREA	114.55	1233.02	114.55	1233.02				
FIRST FLOOR AREA	114.55	1233.02	114.55	1233.02				
TOTAL	229.10	2466.04	229.10	2466.04				
FLOOR SPACE INDEX (FSI) = $\frac{229.10}{6039.88}$ = 0.0379								
PLOT COVERAGE (PC) = $\frac{114.55}{6039.88} \times 100$ = 1.896 %								
					JOINERY DETAILS (In Metre)			
					D DOOR 1.00 X 2.13			
					D1 TOILET DOOR 0.91 X 2.13			
					FD FRENCH DOOR 1.83 X 2.13			
					W WINDOW 1.83 X 1.22			
					KW KITCHEN WINDOW 1.22 X 1.00			
					V VENTILATOR 0.90 X 0.60			

REGISTERED ENGINEER :  E.R.K.THANIKASALAM, DCE, B.E., Registered Engineer Grade - III, Regn. No - 238/2021 (SCMC), Building Planner & Designer, BASIL BELL CONSTRUCTION, 12/192-E, Thirunavukkarasar Street, Advaitha Ashramam Road, Fairlands, Salem - 4. Cell: 8056318774		
---	--	--