

AREA DETAILS:

DESCRIPTION	SQ.FT	SQ.M
AS AT SITE	855.00	79.43
AS PER DOC	855.00	79.43
FMB OR PLR	855.00	79.43
GROUND FLOOR	742.00	68.93
OPEN SPACE	113.00	10.50

JOINERY DETAILS:

DESCRIPTION	FEET	METER
MAIN DOOR MD	3'6"X7'0"	1.07X2.13
DOOD D	3'3"X7'0"	1.00X2.13
DOOR D1	2'6"X7'0"	0.76X2.13
OPEN O	3'0"X7'0"	0.91X2.13
WINDOW W	5'0"X4'6"	1.52X1.37
WINDOW W1	3'0"X4'6"	0.91X1.37
WINDOW W2	3'0"X4'6"	0.91X1.37
VENTILATER V	2'6"X2'0"	0.76X0.61

COLOR INDEX :

SITE BOUNDARY SHOWN IN
PRO.BUILDING SHOWN IN
ROAD SHOWN IN



ALL DIMENSIONS ARE IN "METER"

APPLICANT SIGN :

R. Senthil Kumar


REGISTERED ENGINEER :

Er.S.Senthilkumar (BE Civil),
Registered Engineer Grade - II(SWP),
5/554, Nadukaradu, Nattamangalam,
Amanikondalampatti Panchayat,
Panamarathupatti Union,
Salem - 636010. Cell : 8056356469

OFFICE USE :


PLAN SHOWING THE PROPOSED CONSTRUCTION OF R.C.C TERRACED ROOF GROUND FLOOR RESIDENTIAL BUILDING IN S.F.NO : 259/ 5A1A1B, PATTA NO : 1214, PLOT NO : 41 " M.K.M NAGAR " MALLIAKARAI VILLAGE & PANCHAYAT, ATTUR UNION, ATTUR TALUK, SALEM DISTRICT.

APPLICANT : Mr.R.KANNAN., S/O Mr.RAMASAMY.

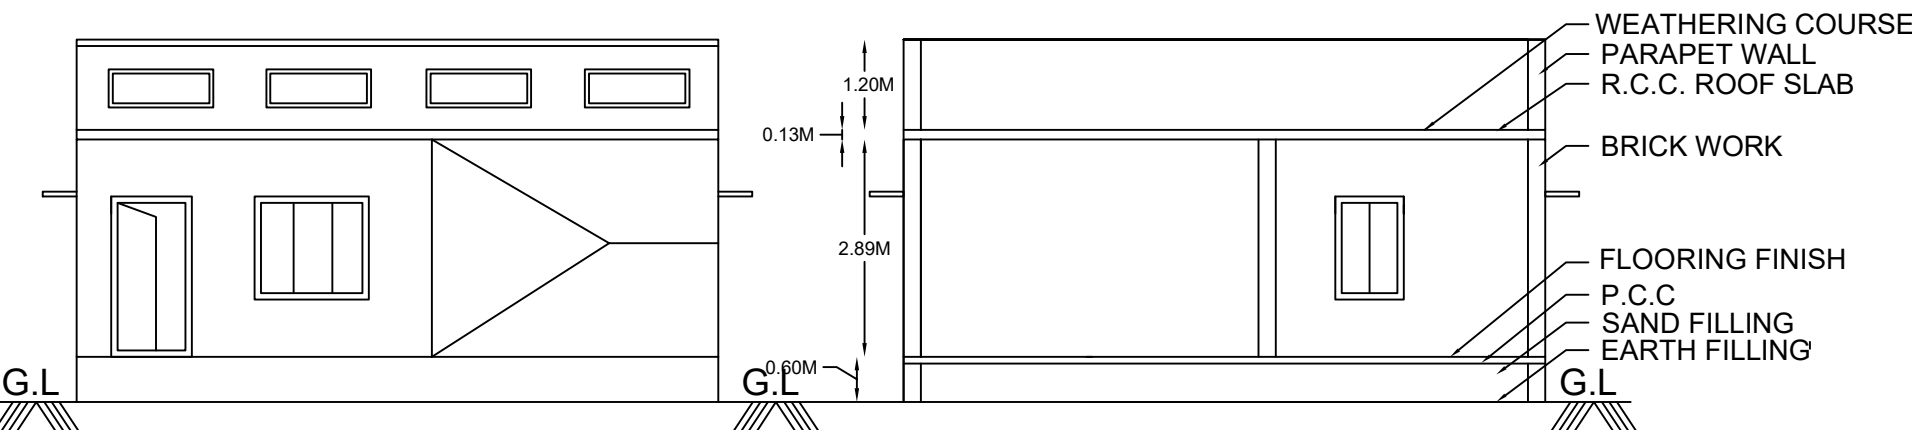

FRONT ELEVATION

SECTION ON A-A

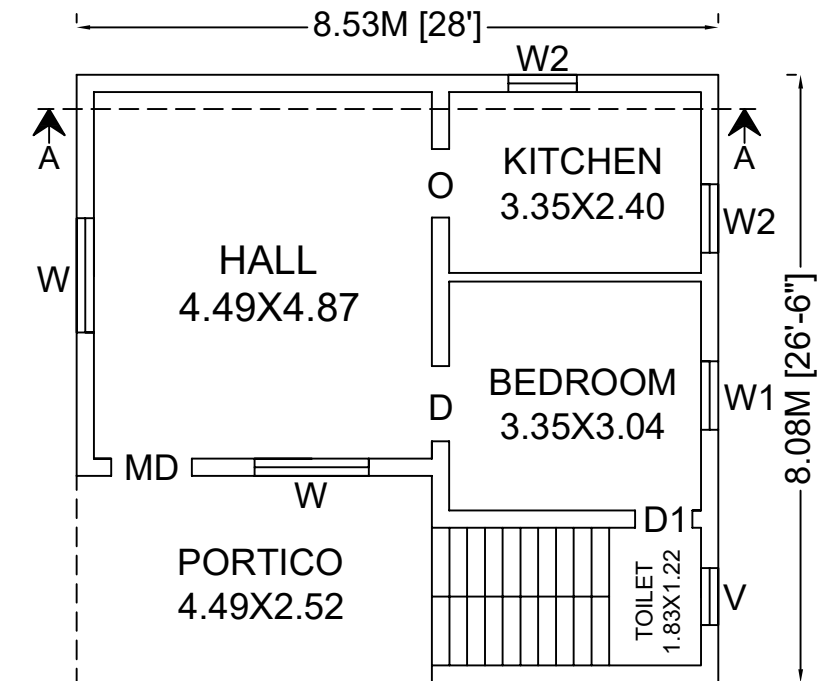

GROUND FLOOR PLAN

