











PLAN SHOWING THE PROPOSED CONSTRUCTION OF A R.C.C. TERRACED ROOF RESIDENTIAL BUILDING GROUND FLOOR AT OLD S.F.No:200/2, NEW SF NO - 200/2A2, NEW PATTA NO:5187, KONARAMPATTY VILLAGE PANCHAYAT, KONGANAPURAM UNION, EDAPPADI TALUK, SALEM DISTRICT.

NAME OF THE OWNER:- Mr.MURUGAN S/o Mr.RAJI.

SITE PLAN:
Scale-1:150

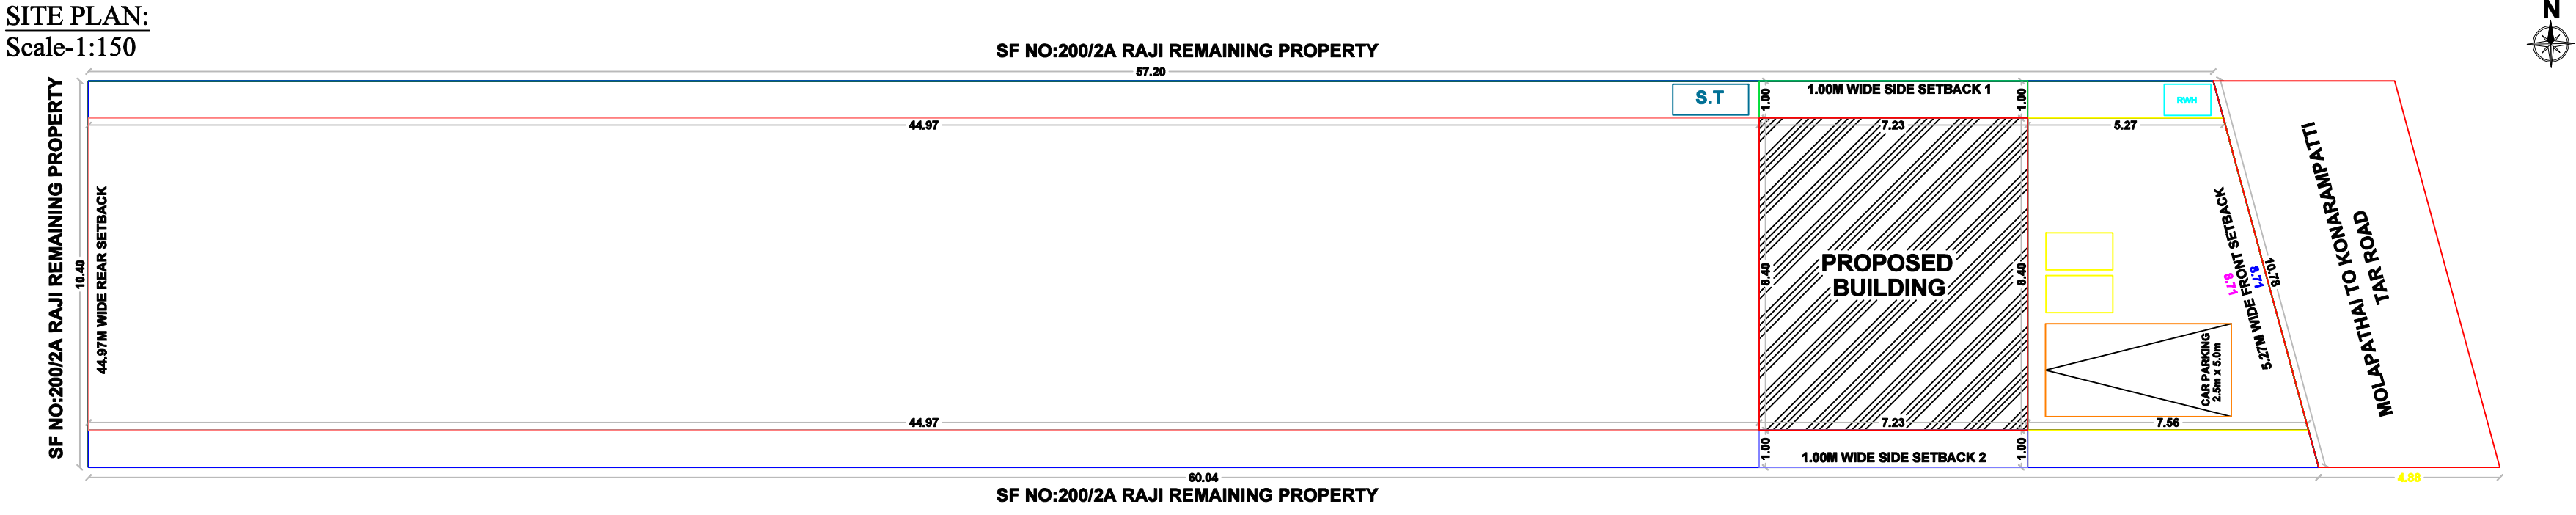

KEY PLAN:
Not To Scale

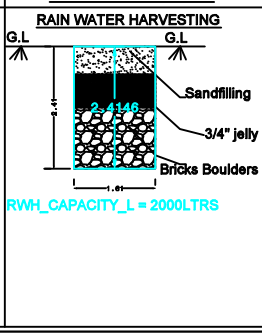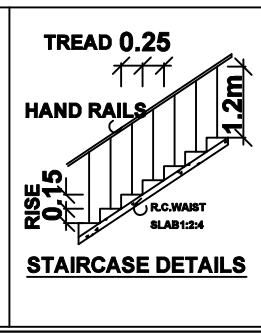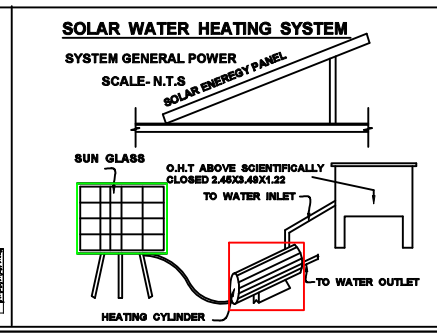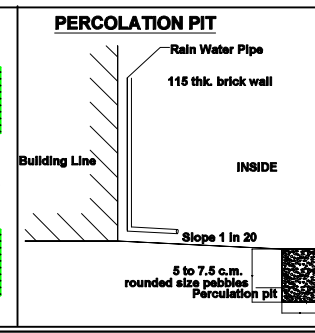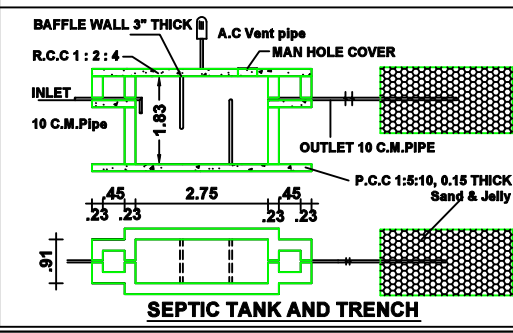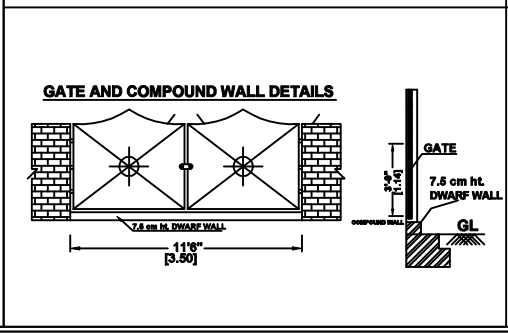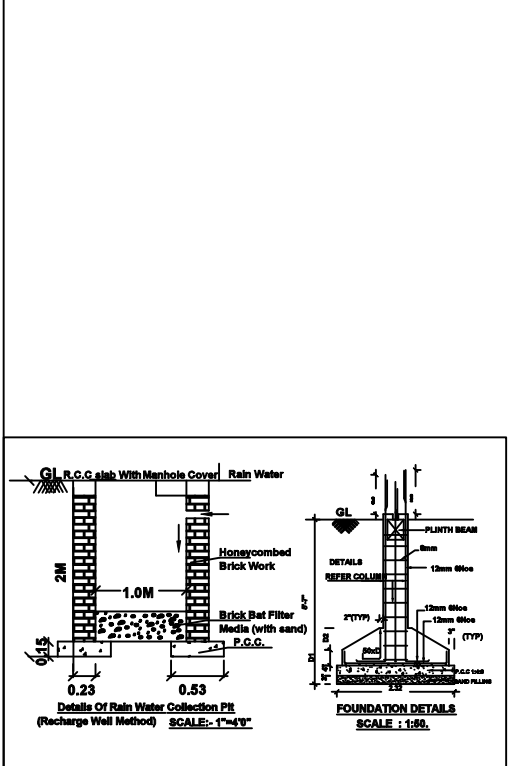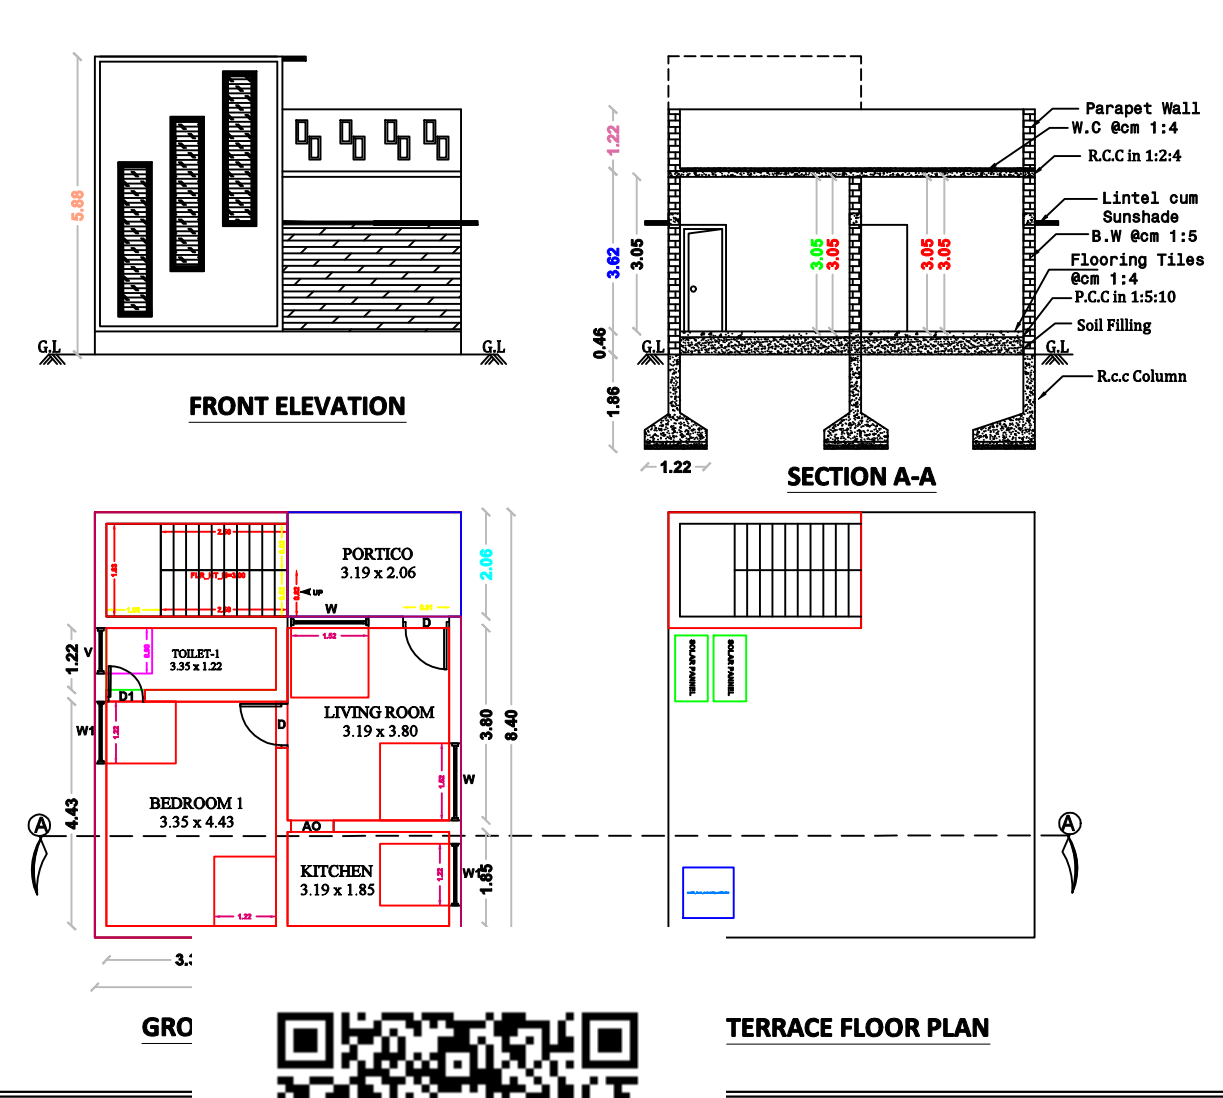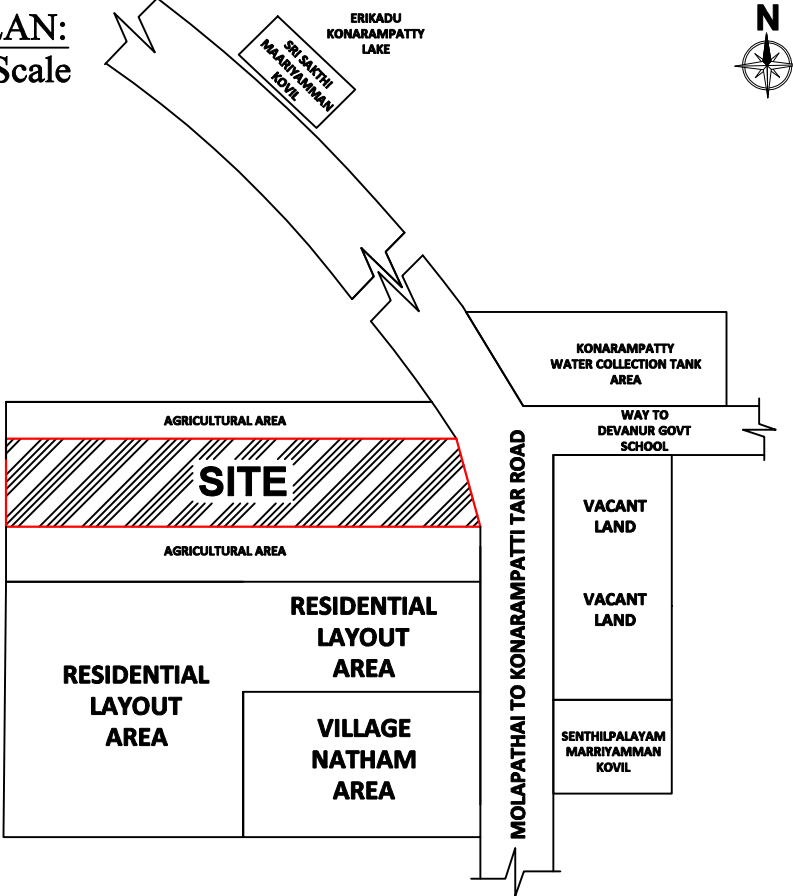

OFFICE USE

AREA DETAILS		
AREA OF THE SITE :-		
TOTAL LAND AREA	609.62 S.M	6562.00 S.FT
RESIDENTIAL BUILDING AREA :-		
GROUND FLOOR AREA	60.70 S.M	653.37 S.FT
VACANT LAND AREA	548.92 S.M	5908.63 S.FT
FLOOR SPACE INDEX - 0.09	TWO WHEELER PARKING - 2 Nos	
PLOT COVERAGE - 9.95%	CAR PARKING - 1 Nos	
JOINERY DETAILS		
DESCRIPTION	SIZE IN METER	SIZE IN FEET
DOOR - D & AO	0.91 X 2.13	3'0" X 7'0"
DOOR - D1	0.76 X 2.13	2'6" X 7'0"
WINDOW - W	1.22 X 1.37	4'0" X 4'6"
WINDOW - W1	1.52 X 1.37	5'0" X 4'6"
VENTILATOR-V	0.90 x 0.73	2'9" x 2'3"

APPLICANT :


REGISTERED ENGINEER :

Er. S. PAVIN KUMAR, B.E.,
Registered Engineer Grade-III
Regn. No: 344/2023 (SCMC),
Civil Engineer & Contractors,
Z-STANDARD CONSTRUCTION
76, Trichy Main Road, Mallur,
SALEM-636 203. Cell: 99446 20276