
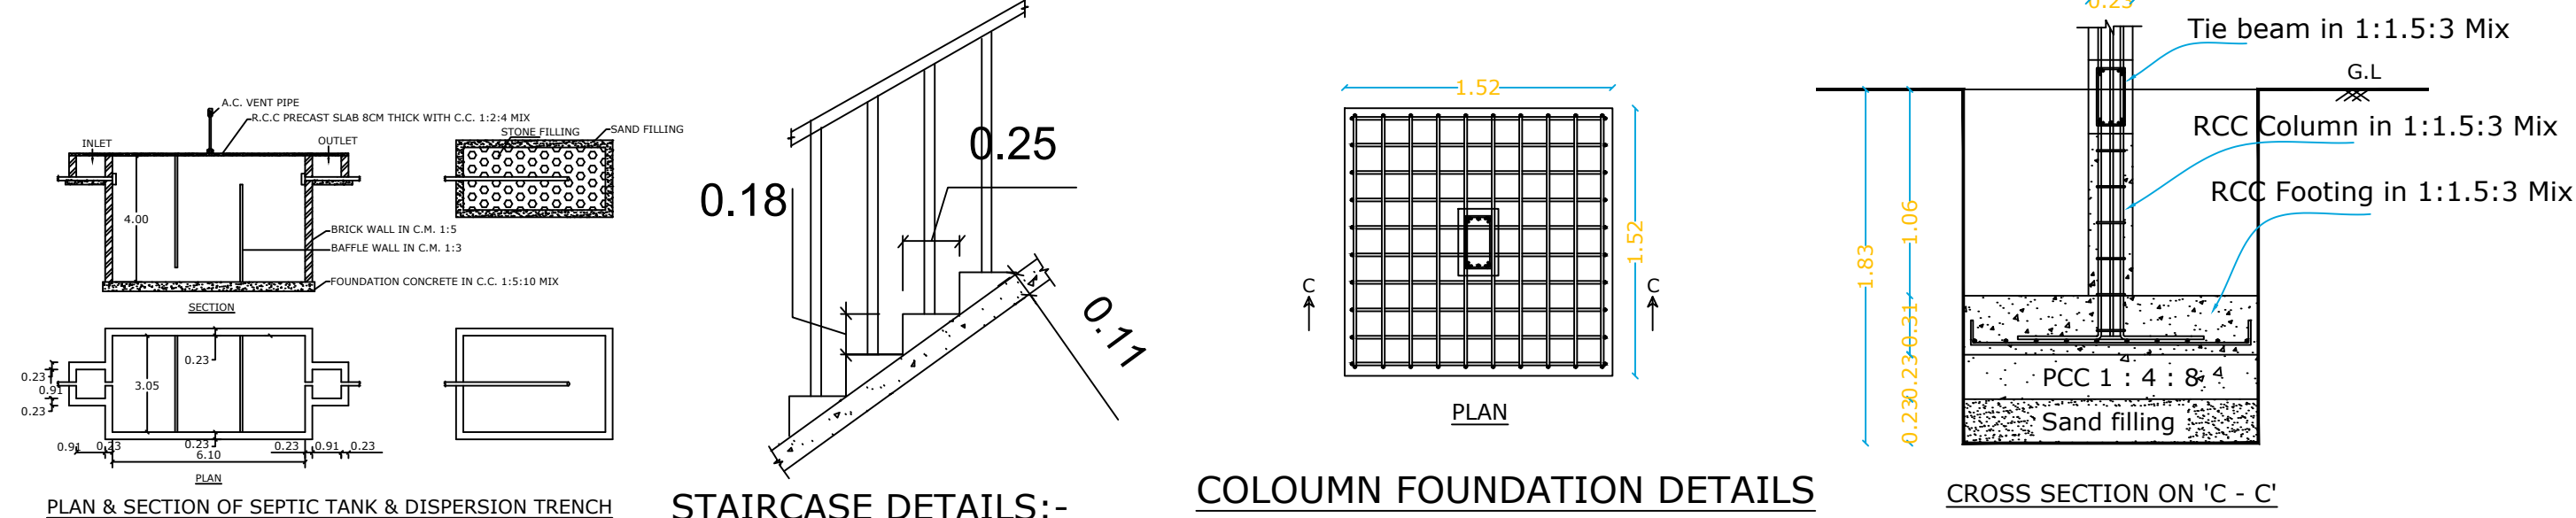
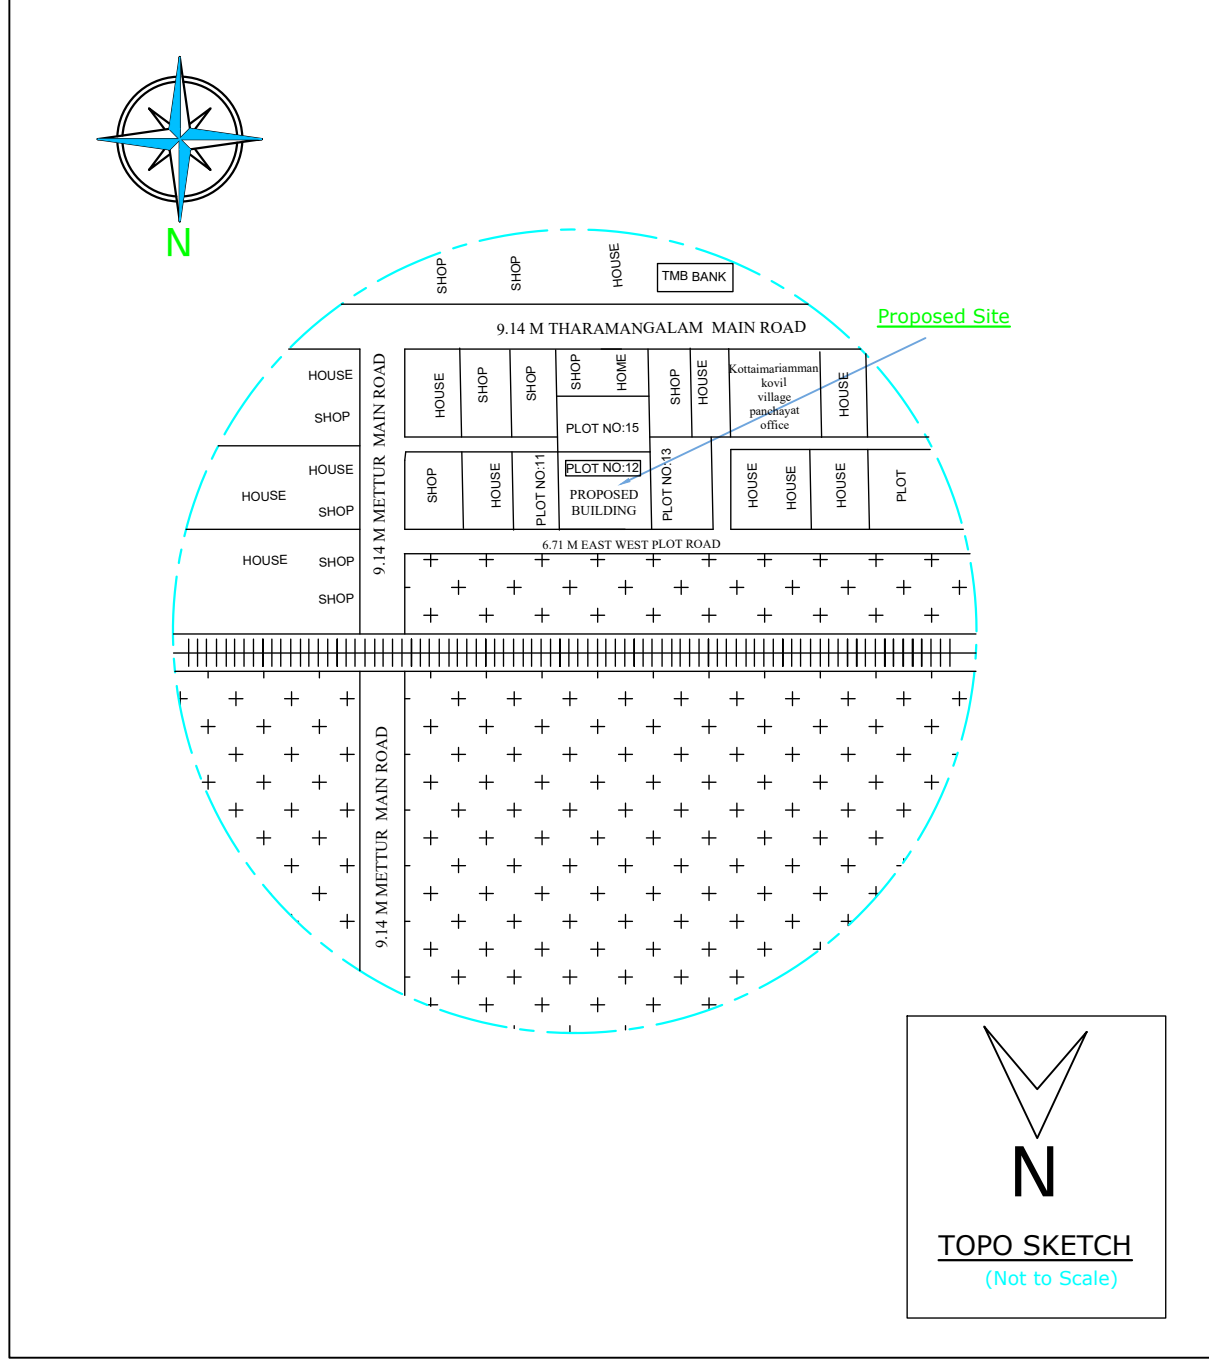
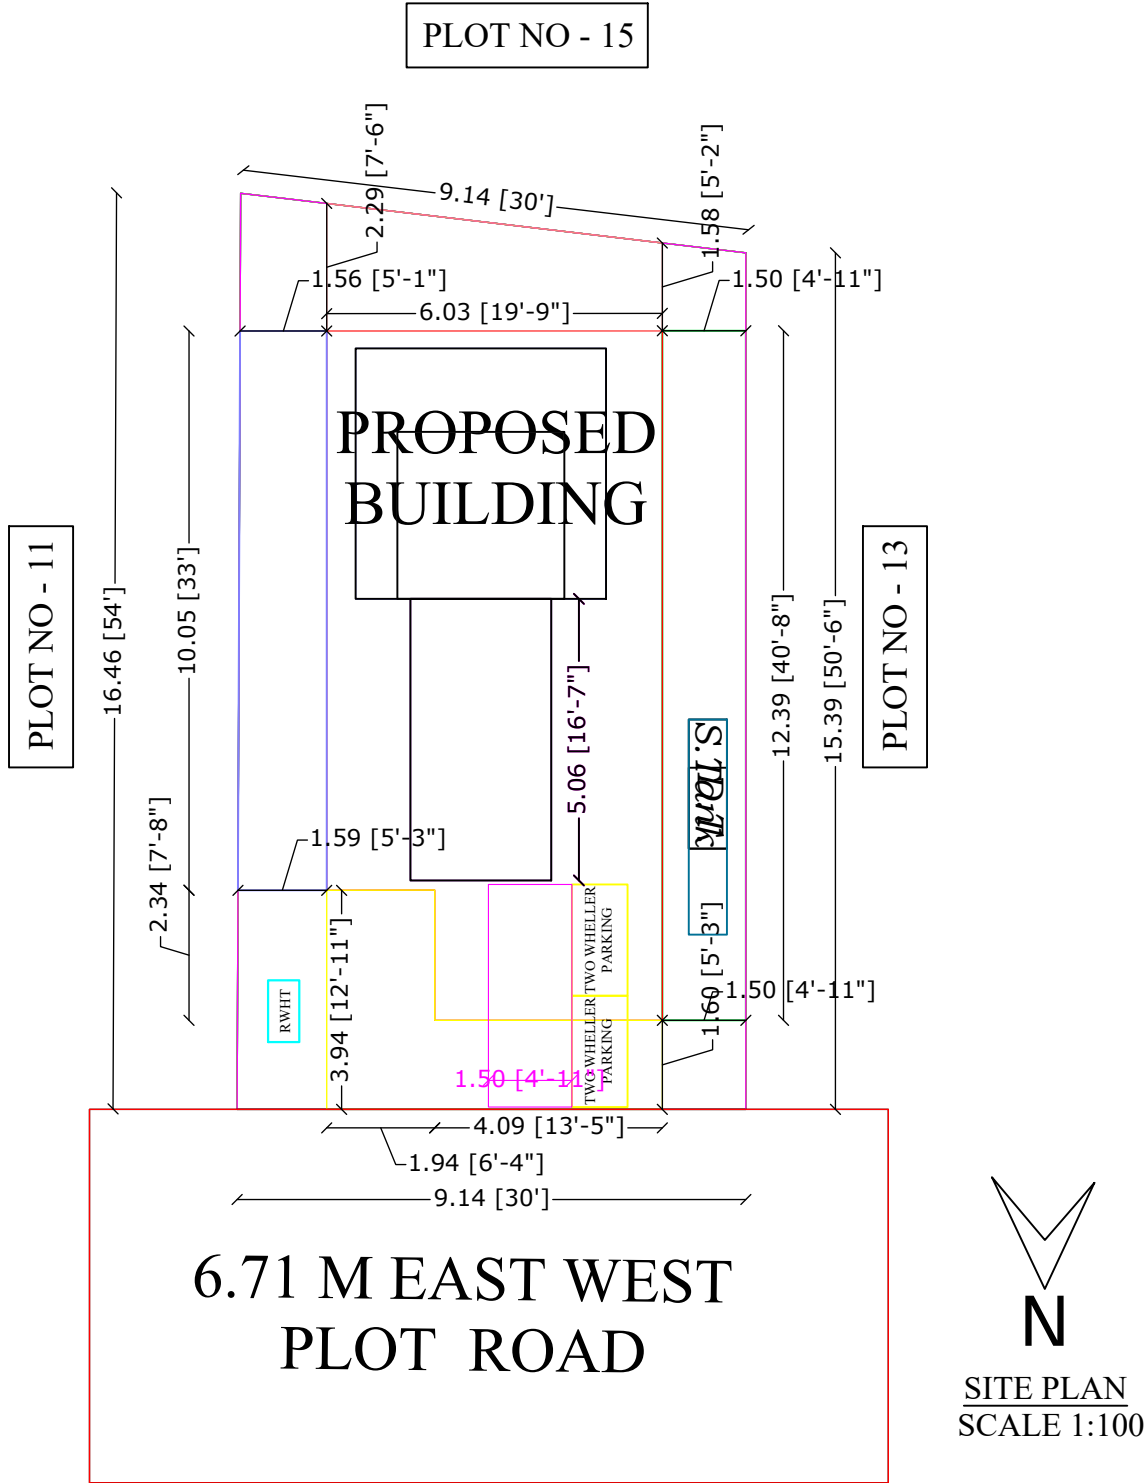


PLAN SHOWING THE PROPOSED CONSTRUCTION OF RCC TERRACED ROOF SECOND FLOOR OVER THE EXISTING GROUND FLOOR & FIRST FLOOR RESIDENTIAL BUILDING IN NEW SURVEY NO : 67/69, PATT A NO : 6055, AT PLOT NO:12, GANDHI NAGAR, KOTTAIMARIAMMANKOVIL VILLAGE PANCHAYAT, OMALUR UNION, OMALUR TALUK, SALEM DISTRICT.

NAME OF THE APPLICANT : 1.Mr.VASANTHABALAJI S/o Mr.C.RAMASUNDARAM, 2.Mr.KARTHIKRAJA S/o Mr.C.RAMASUNDARAM, 3.Mr.C.RAMASUNDARAM S/O Mr.CHINNAMUNIYAN

PLAN_INFO
WATER_BODIES_BEYOND_15M=NO
RESERVE_FOREST_WOODDED LAND_BEYOND_150M=NO
BLDG_LENGTH_MORETHAN_10M=NO
BURIAL_PLACE_BEYOND_90M=NO
IS_SWIMMING_POOL_EXISTS=NO
CRZ=NO
SECURITY_ZONE=NO
SINGLE_FAMILY_BLDG=YES
RWH_DECLARED=YES
LAND_USE_ZONE= RESIDENTIAL
FIRE_PROTECTION_AND_FIRE_SAFETY_REQUIREMENTS=NO
JURISDICTION_TYPE = PANCHAYAT
OSR_APPLICABLE=NO
PREMIUM_FSI_REQUIRED=NO
IS_APPROVED_LAYOUT=YES
AREA_TYPE=OTHERS
IF_HERITAGE_TOWN_LESSTHAN_1KM_RADIUS=NO
PLOT_AREA_M2= 145.58
AS_AT_SITE= 145.07
FMB_OR_PLR= 145.10
AS_PER_DOCUMENT= 145.58
ROAD_WIDTH=100
AVG_PLOT_DEPTH= 16.46
AVG_PLOT_WIDTH= 9.14
PATT A_NO= 6055
SURVEY_NO= 67/69
VILLAGE= KOTTAIMARIAMMANKOVIL
TALUK=OMALUR TALUK
DISTRICT=SALEM DISTRICT

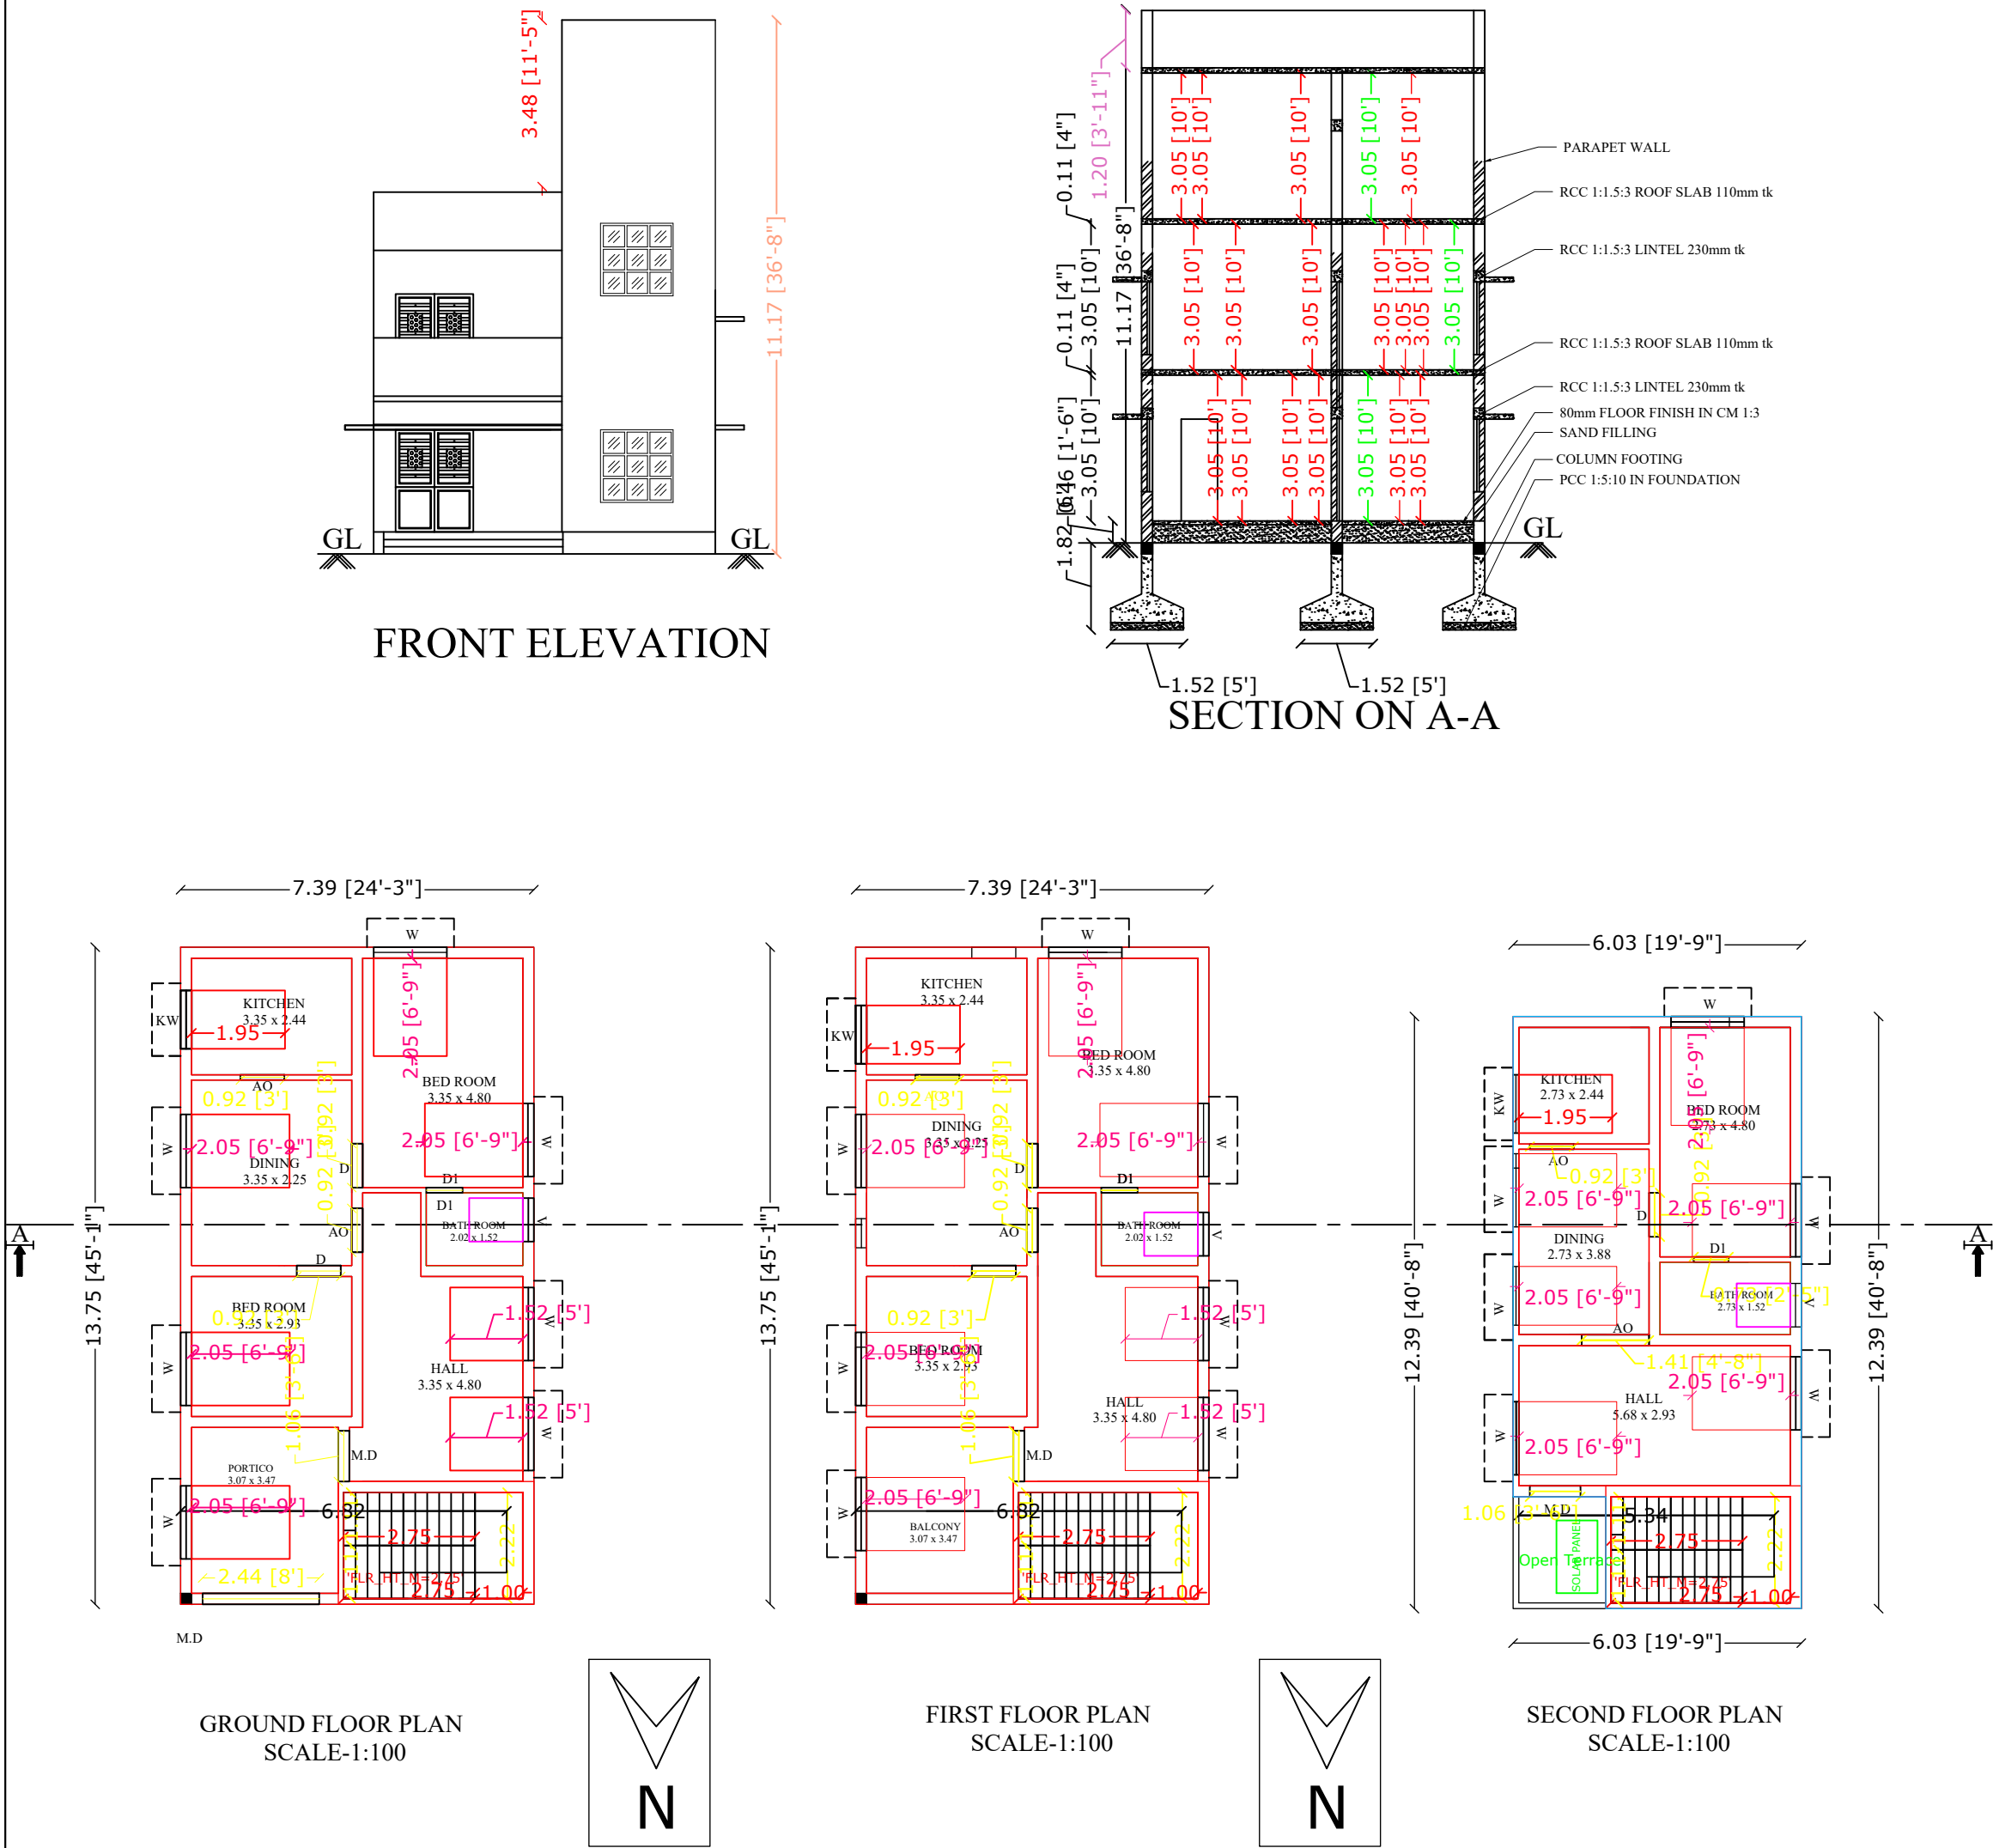

AREA STATEMENT			
DESCRIPTION	SQ.FT	SQ.M	
PLOT AREA (as per Document)	1567.50	145.58	
PLOT AREA (as per FMB)	1561.86	145.10	
SUPER IMPOSED PLOT AREA	1561.86	145.10	
DESCRIPTION	F.S.I AREA	NON F.S.I AREA	
PROPOSED BUILDING PLINTH AREA	(in SQ.F) (in SQ.M)	(in SQ.M)	(in SQ.M)
GROUND FLOOR AREA	1094.26	101.66	
FIRST FLOOR AREA	876.83	81.46	
SECOND FLOOR AREA	755.63	70.20	
TOTAL AREA	2726.72	253.32	
OPEN SPACE	427.75	43.92	
SCHEDULE OF JOINERIES			
TYPE	DESCRIPTION	SIZE	
MD	MAIN DOOR	1.06 x 2.13	
D	DOOR	0.90 x 2.13	
D1	DOOR	0.76 x 2.13	
W	WINDOW	1.52 x 1.52	
W1	WINDOW	1.22 x 1.95	
V	VENTILATOR	0.76 x 0.91	
A.O	ARCH OPEN	0.84 x 2.13	
SG	MAIN GATE	2.44 x 1.52	

PLOT COVERAGE	=	253.32	X 100 =	174.01
F.S.I	=	253.02		
		145.58	=	1.74007

COLOUR CODE:	
SITE BOUNDARY SHOWN IN	-
PROPOSED BUILDING SHOWN IN	-
ROAD BOUNDARY SHOWN IN	-

NOTE: ALL DIMENSIONS ARE IN METER

APPLICANT / OWNERS SIGNATURE

[Signature]

[Signature]


[Signature]

REGISTERED ENGINEER


[Signature]

Er. T. RAJESH, B.E.,
Licensed Building Surveyor,
55/A, 10W, V.O.C Nagar,
Omalur, Salem - 636 455.





SEPTIC TANK:-

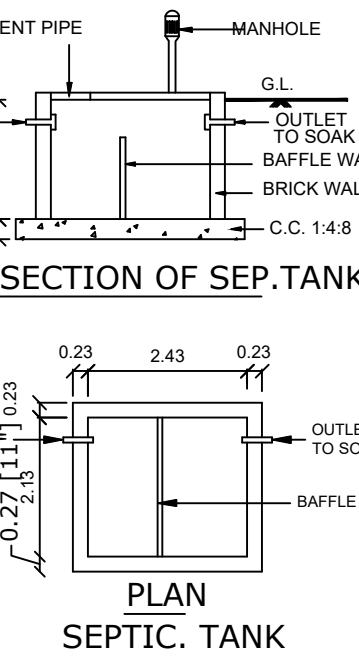

RAIN WATER HARVESTING:-

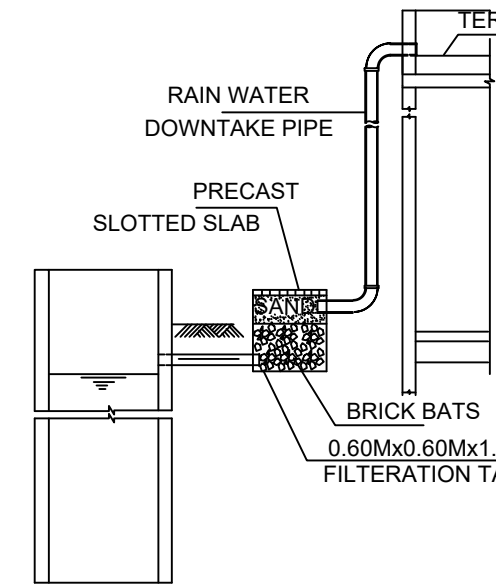

COLUMN FOUNDATION DETAILS:-

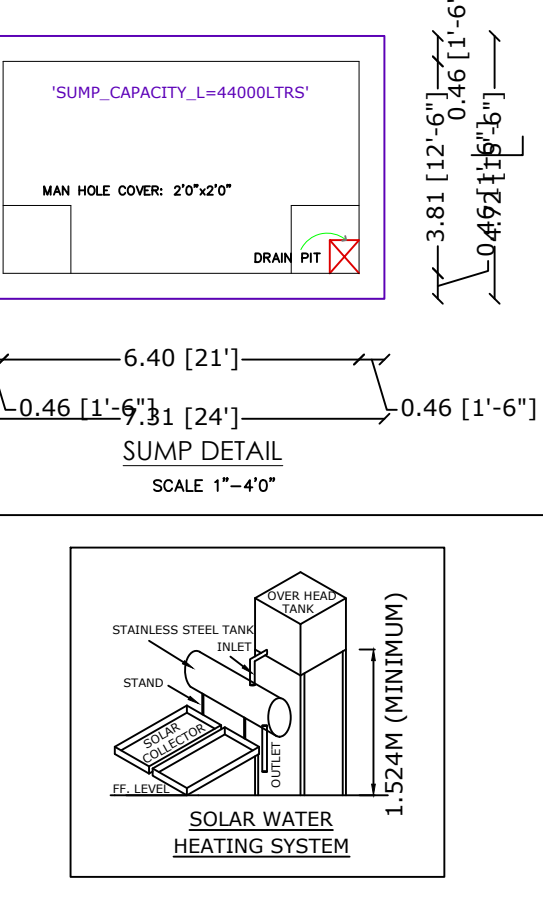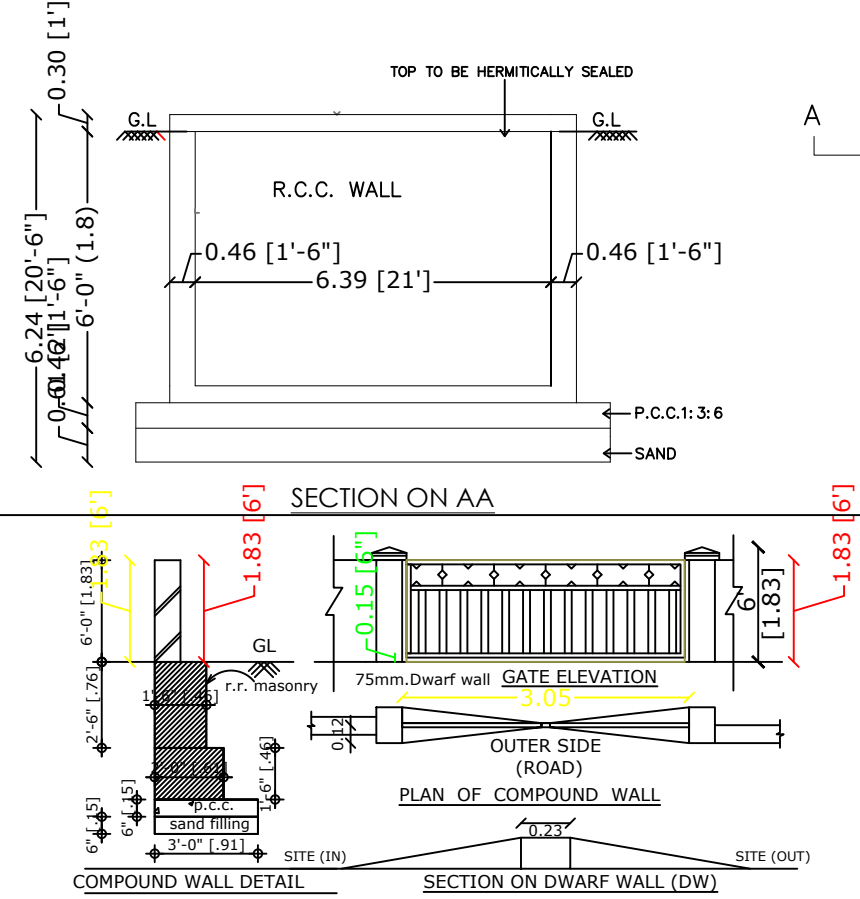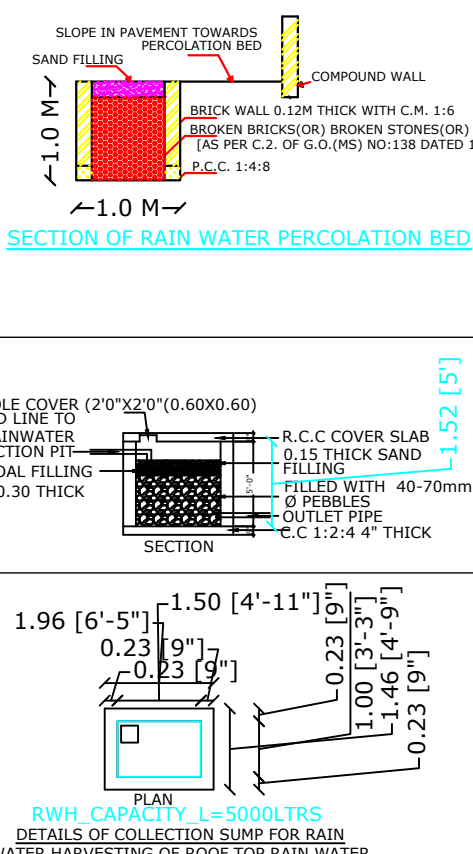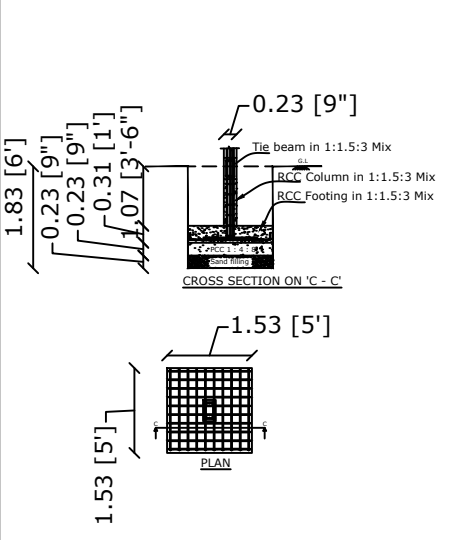

SOLAR WATER HEATER:-

