

AREA DETAILS:

DESCRIPTION	SQ.FT	SQ.M
AS PER DOC	46609.20	4330.10
AS AT SITE	46609.20	4330.10
FMB OR PLR	46609.20	4330.10
GROUND FLOOR	231.25	21.48
OPEN SPACE	46377.95	4308.62

JOINERY DETAILS:

DESCRIPTION	FEET	METER
MAIN DOOR MD	3'6"X7'0"	1.07X2.13
OPEN O	3'0"X7'0"	0.91X2.13
WINDOW W	4'0"X4'6"	1.22X1.37
WINDOW W1	3'0"X3'3"	0.91X1.00

COLOR INDEX :

SITE BOUNDARY SHOWN IN	
PRO.BUILDING SHOWN IN	
ROAD SHOWN IN	

ALL DIMENSIONS ARE IN "METER"

APPLICANT SIGN :

R. N. Senthil Kumar

REGISTERED ENGINEER :


Er.S.Senthilkumar (BE Civil),
Registered Engineer Grade - II(SWP),
5/554, Nadukaradu, Nattamangalam,
Amanikondalampatti Panchayat,
Panamarathupatti Union,
Salem - 636010. Cell : 8056356469

OFFICE USE :



PLAN SHOWING THE PROPOSED CONSTRUCTION OF A.C SHEET ROOF GROUND FLOOR
RESIDENTIAL BUILDING IN S.F.NO : 11/2A, PATTA NO : 1077, CHOKKANATHAPURAM VILLAGE &
PANCHAYAT, ATTUR UNION, ATTUR TALUK & SALEM DISTRICT.


APPLICANT : Mr.R.SELVAM., S/O Mr.RANGAN.

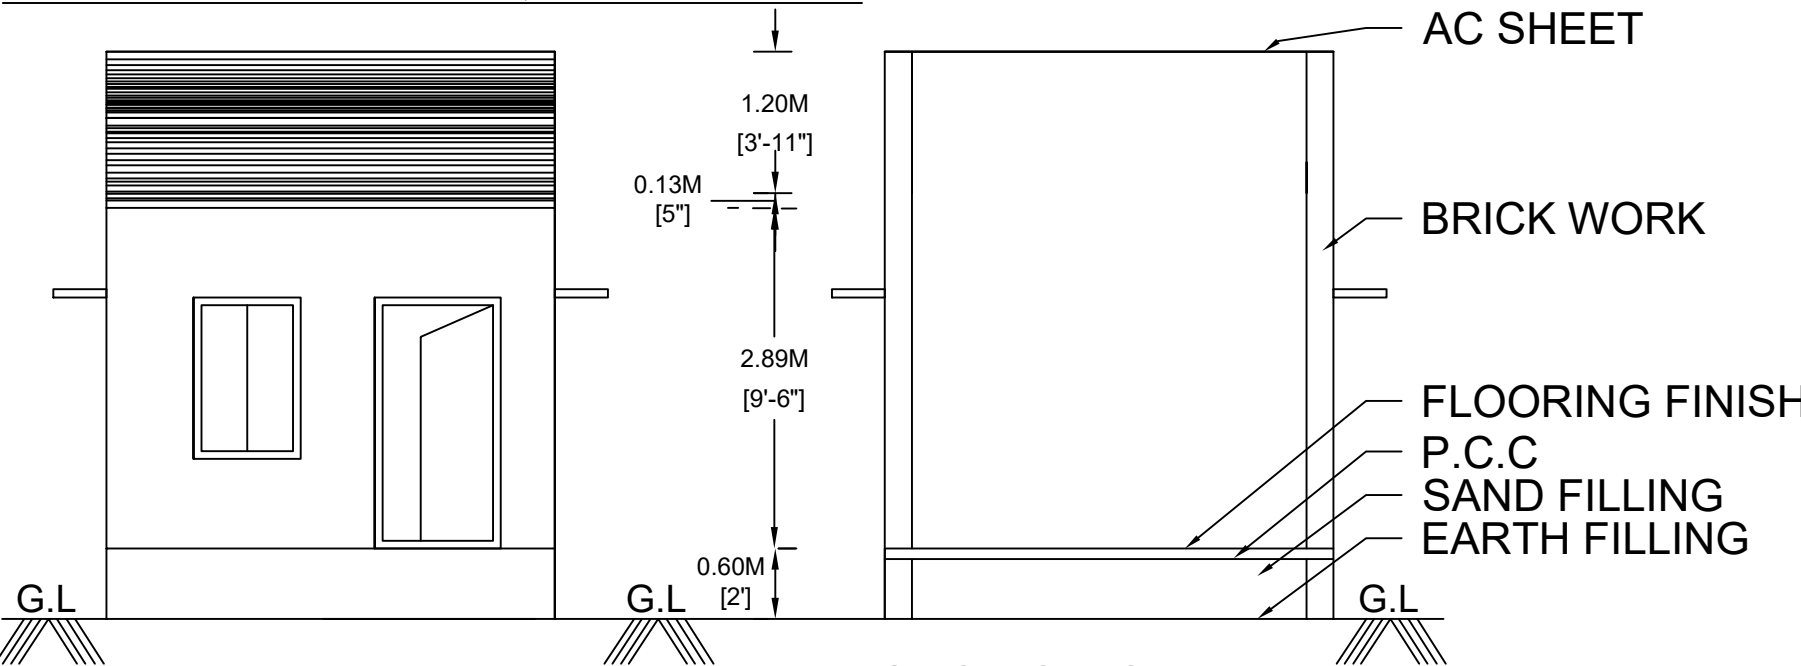

FRONT ELEVATION

SECTION ON A-A

3.81M
[12'-6"]

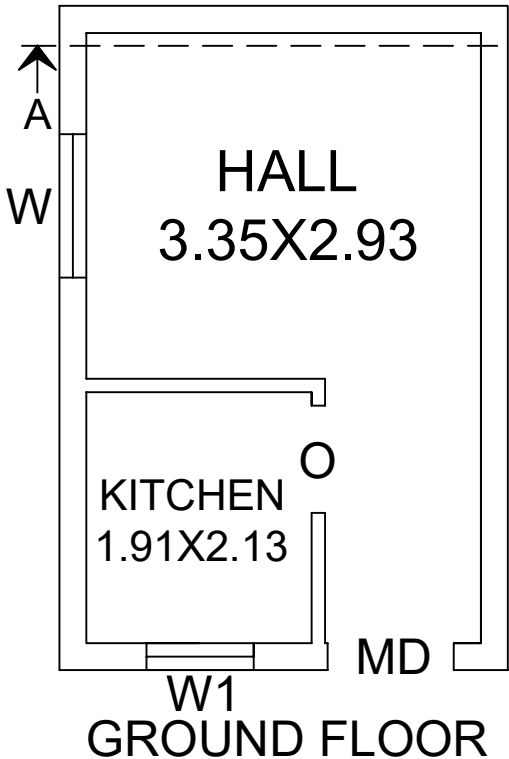

GROUND FLOOR

SITE PLAN
NOT TO SCALE

