
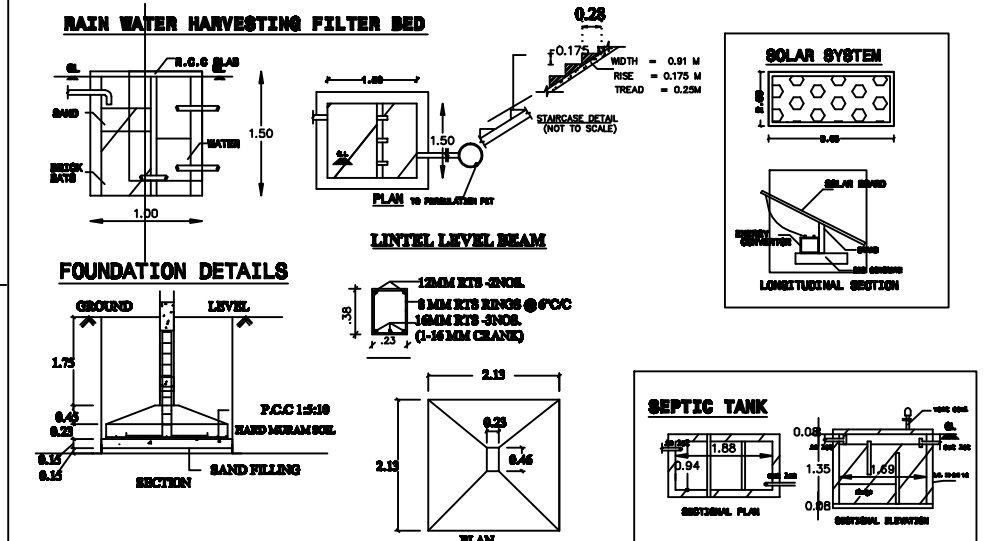
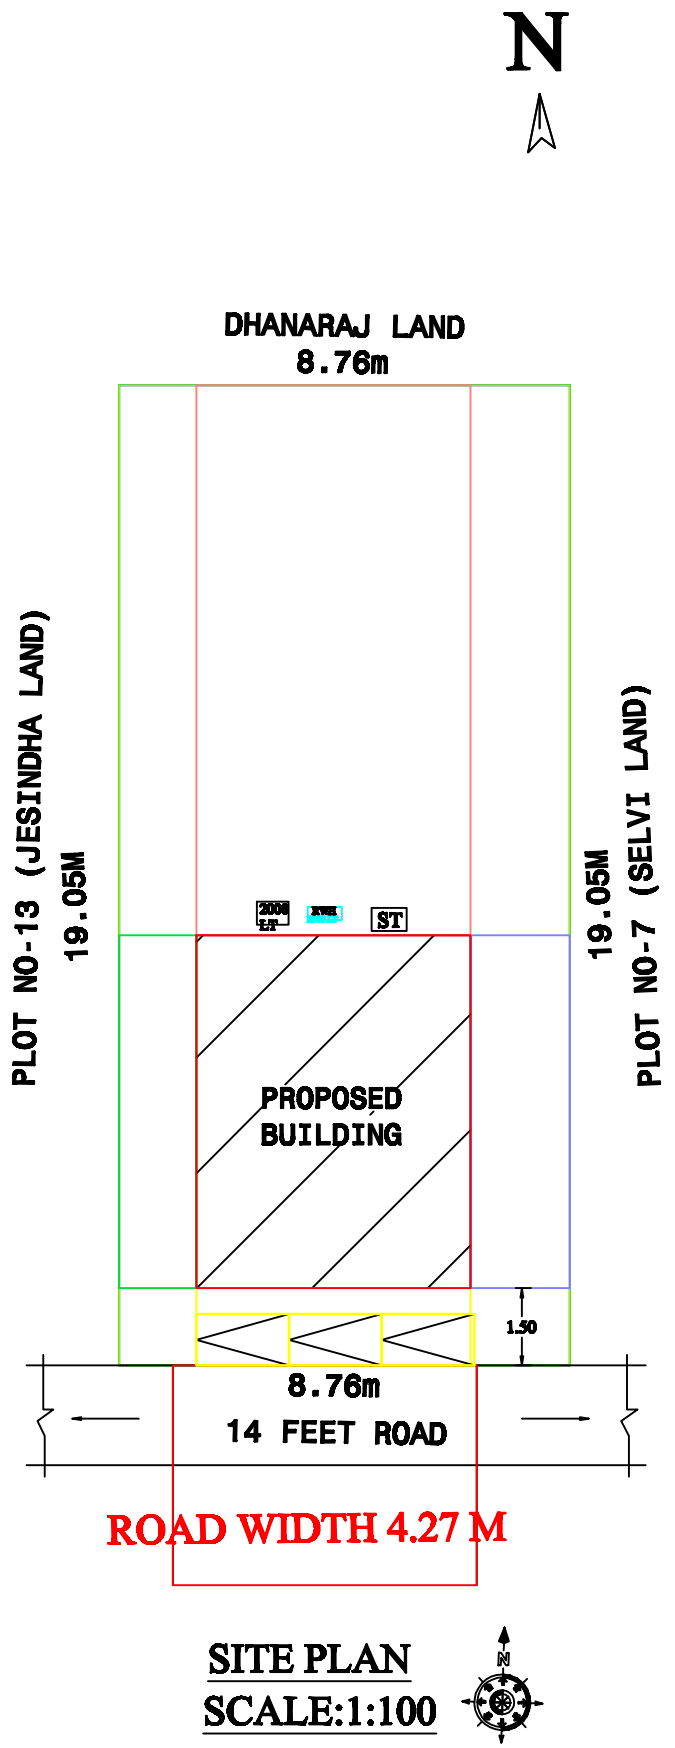


PLAN SHOWING THE PROPOSED CONSTRUCTION OF ACC SHEET ROOF COMMERCIAL BUILDING IN S.NO:31/7B1,PLOT NO-9,11,
KALLERIPATTI VILLAGE & PANCHAYAT, PETHANAICKENPALAYAM TALUK, SALEM DISTRICT.

APPLICANT : Mrs.ARUNA W/o Mr.SENTHILKUMAR

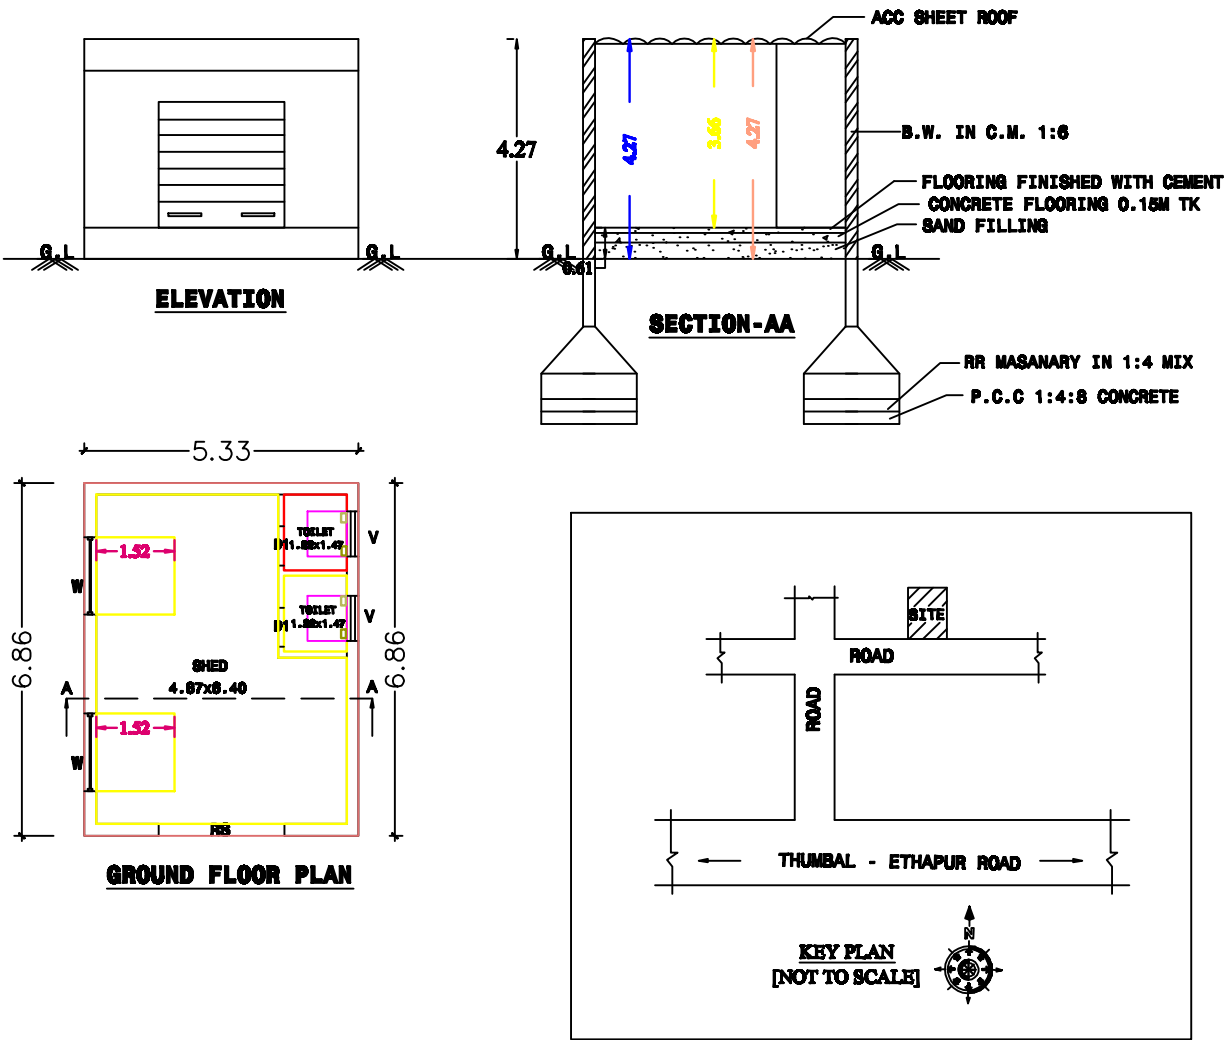

JOINERIES DETAILS			
ROLLING SHUTTER	RS	8'0"x8'0"	2.44x2.44
DOOR	D1	2'6"x7'0"	0.76x2.13
WINDOW	W	5'0"x4'0"	1.52x1.22
VENTILATOR	V	2'6"x2'0"	0.76x0.61

AREA DETAILS				
AREA OF THE SITE	1797.00	sft	166.94	sqm
GROUND FLOOR AREA	393.53	sft	36.56	sqm
TOTAL AREA	393.53	sft	36.56	sqm
OPEN AREA	1403.47	sft	130.38	sqm

FSI - $\frac{393.53}{1797.00}$ - 0.21
PLOT COVERAGE - 21.90 %
ALL DIMENSIONS ARE IN METER, SCALE 1:100
SITE BOUNDARY SHOWN IN GREEN PROPOSED
PROPOSED BUILDING SHOWN IN RED
EXISTING ROAD SHOWN IN YELLOW

APPLICANT

S. Aruna

ENGINEER

Er. M. PRADEEP, B.E.,
EXCELLENT PLANNERS
2/196, Nadar Street,
Maramangalathupatti,
SALEM - 30. Cell: 9524042372
LBS Reg No: 044/LS/2024/00370

