

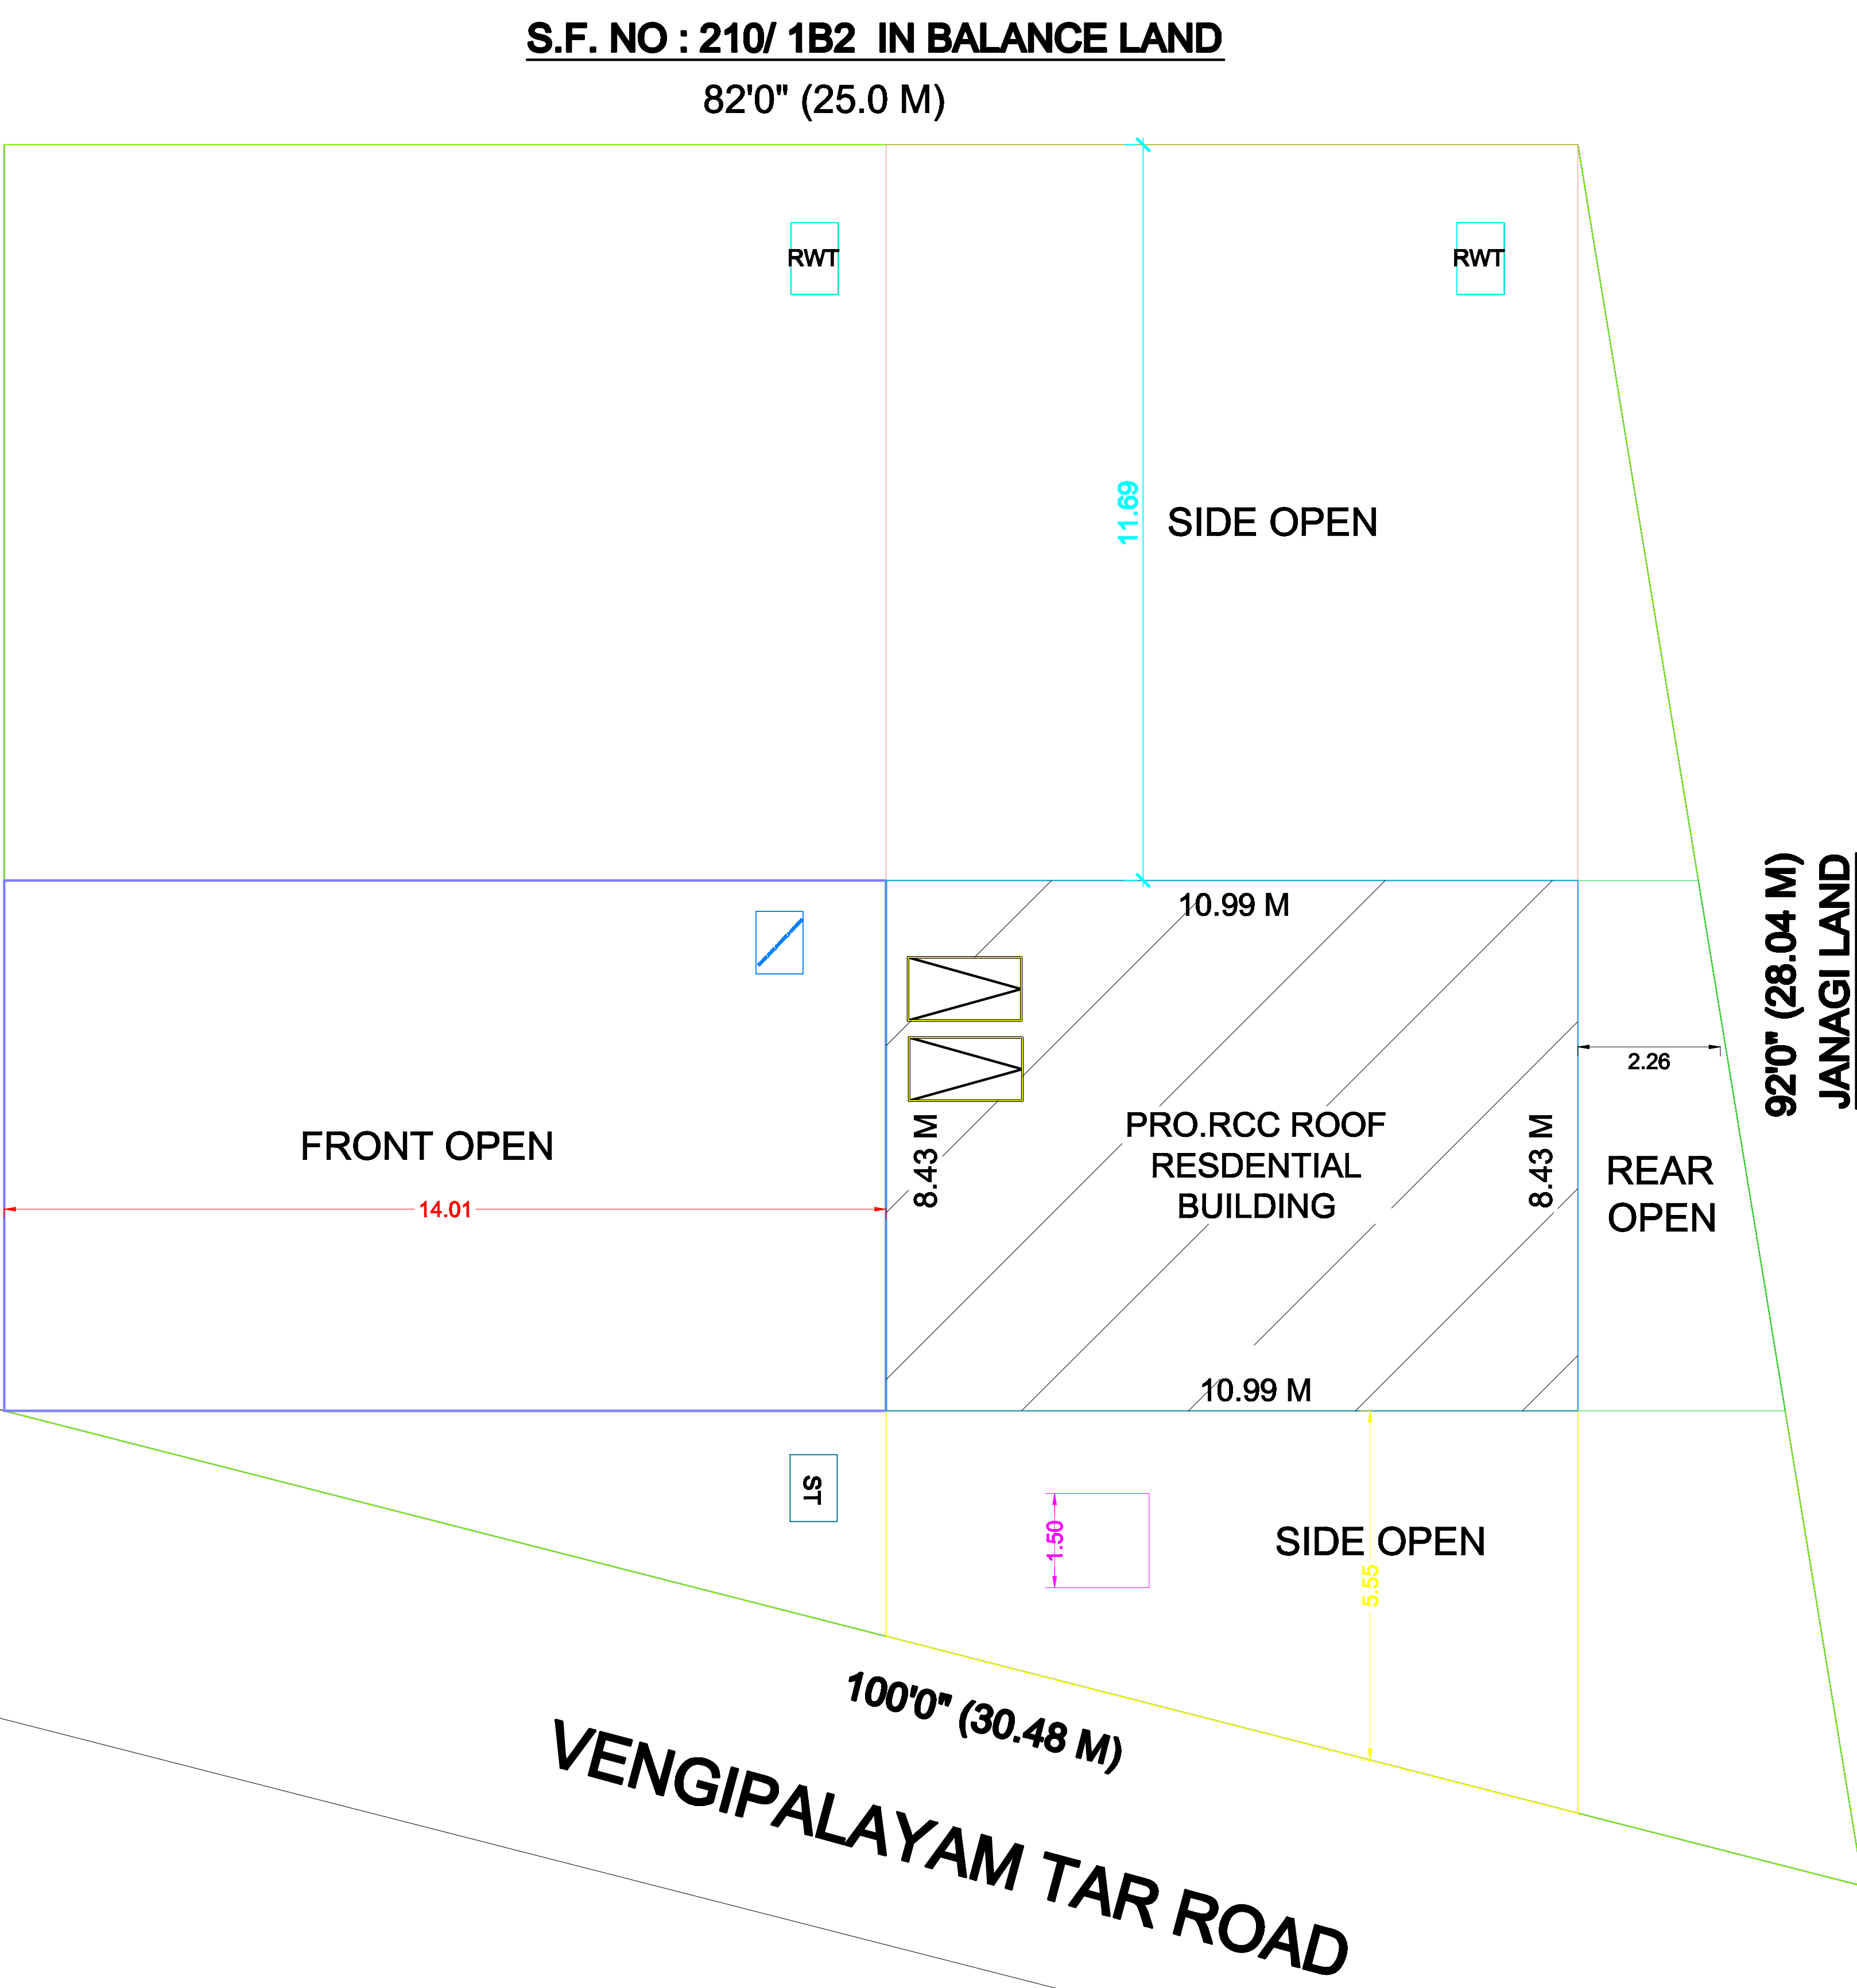
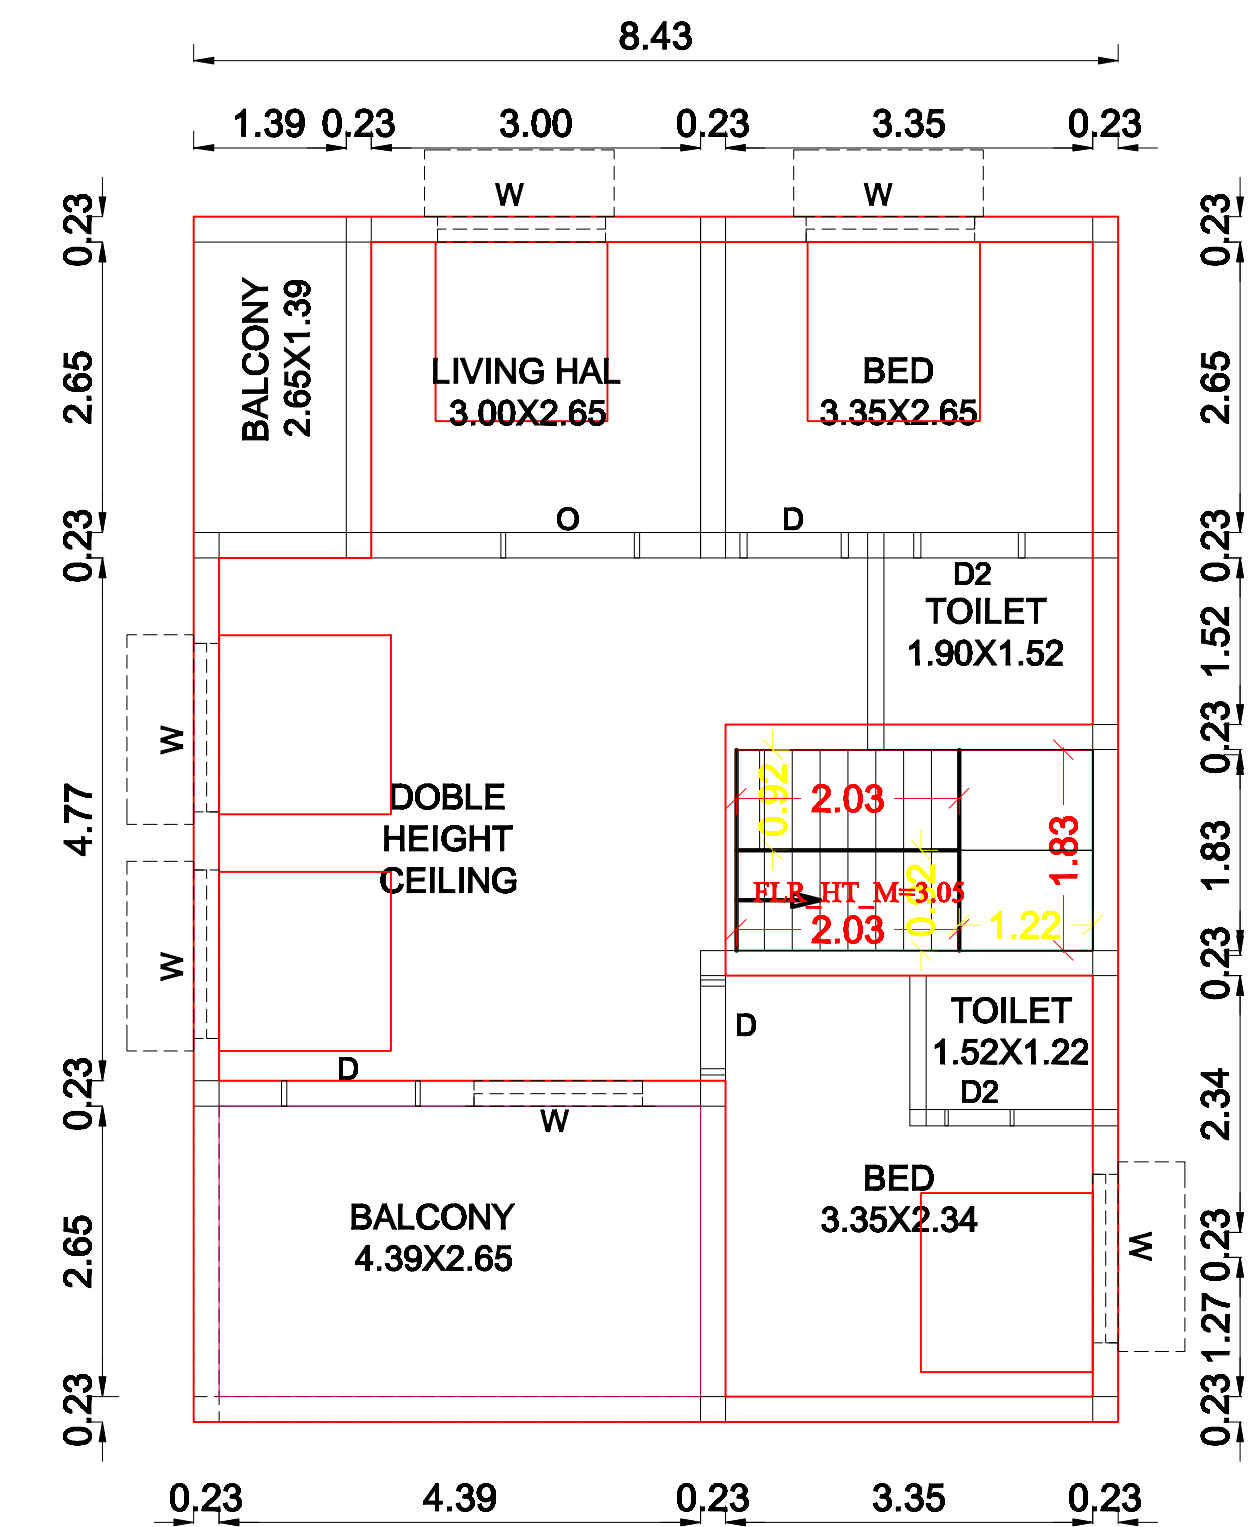
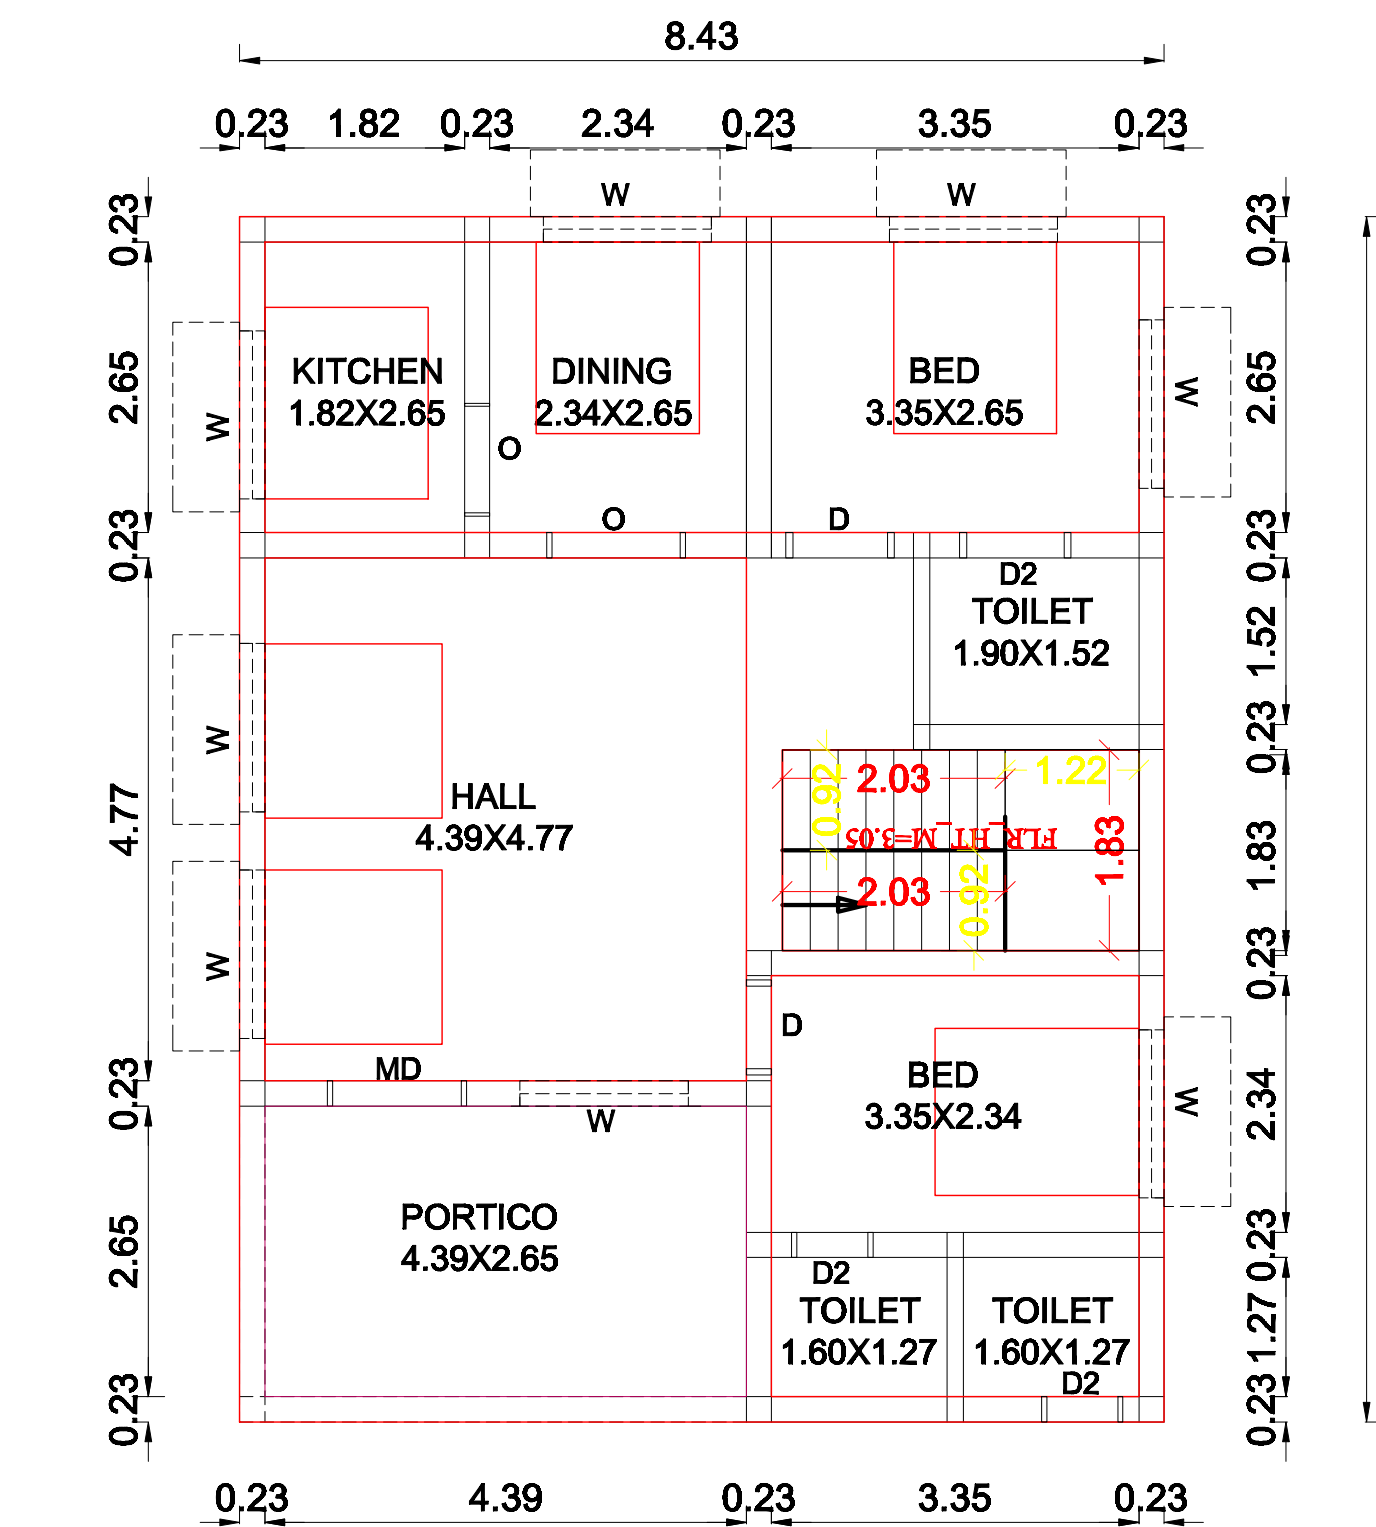
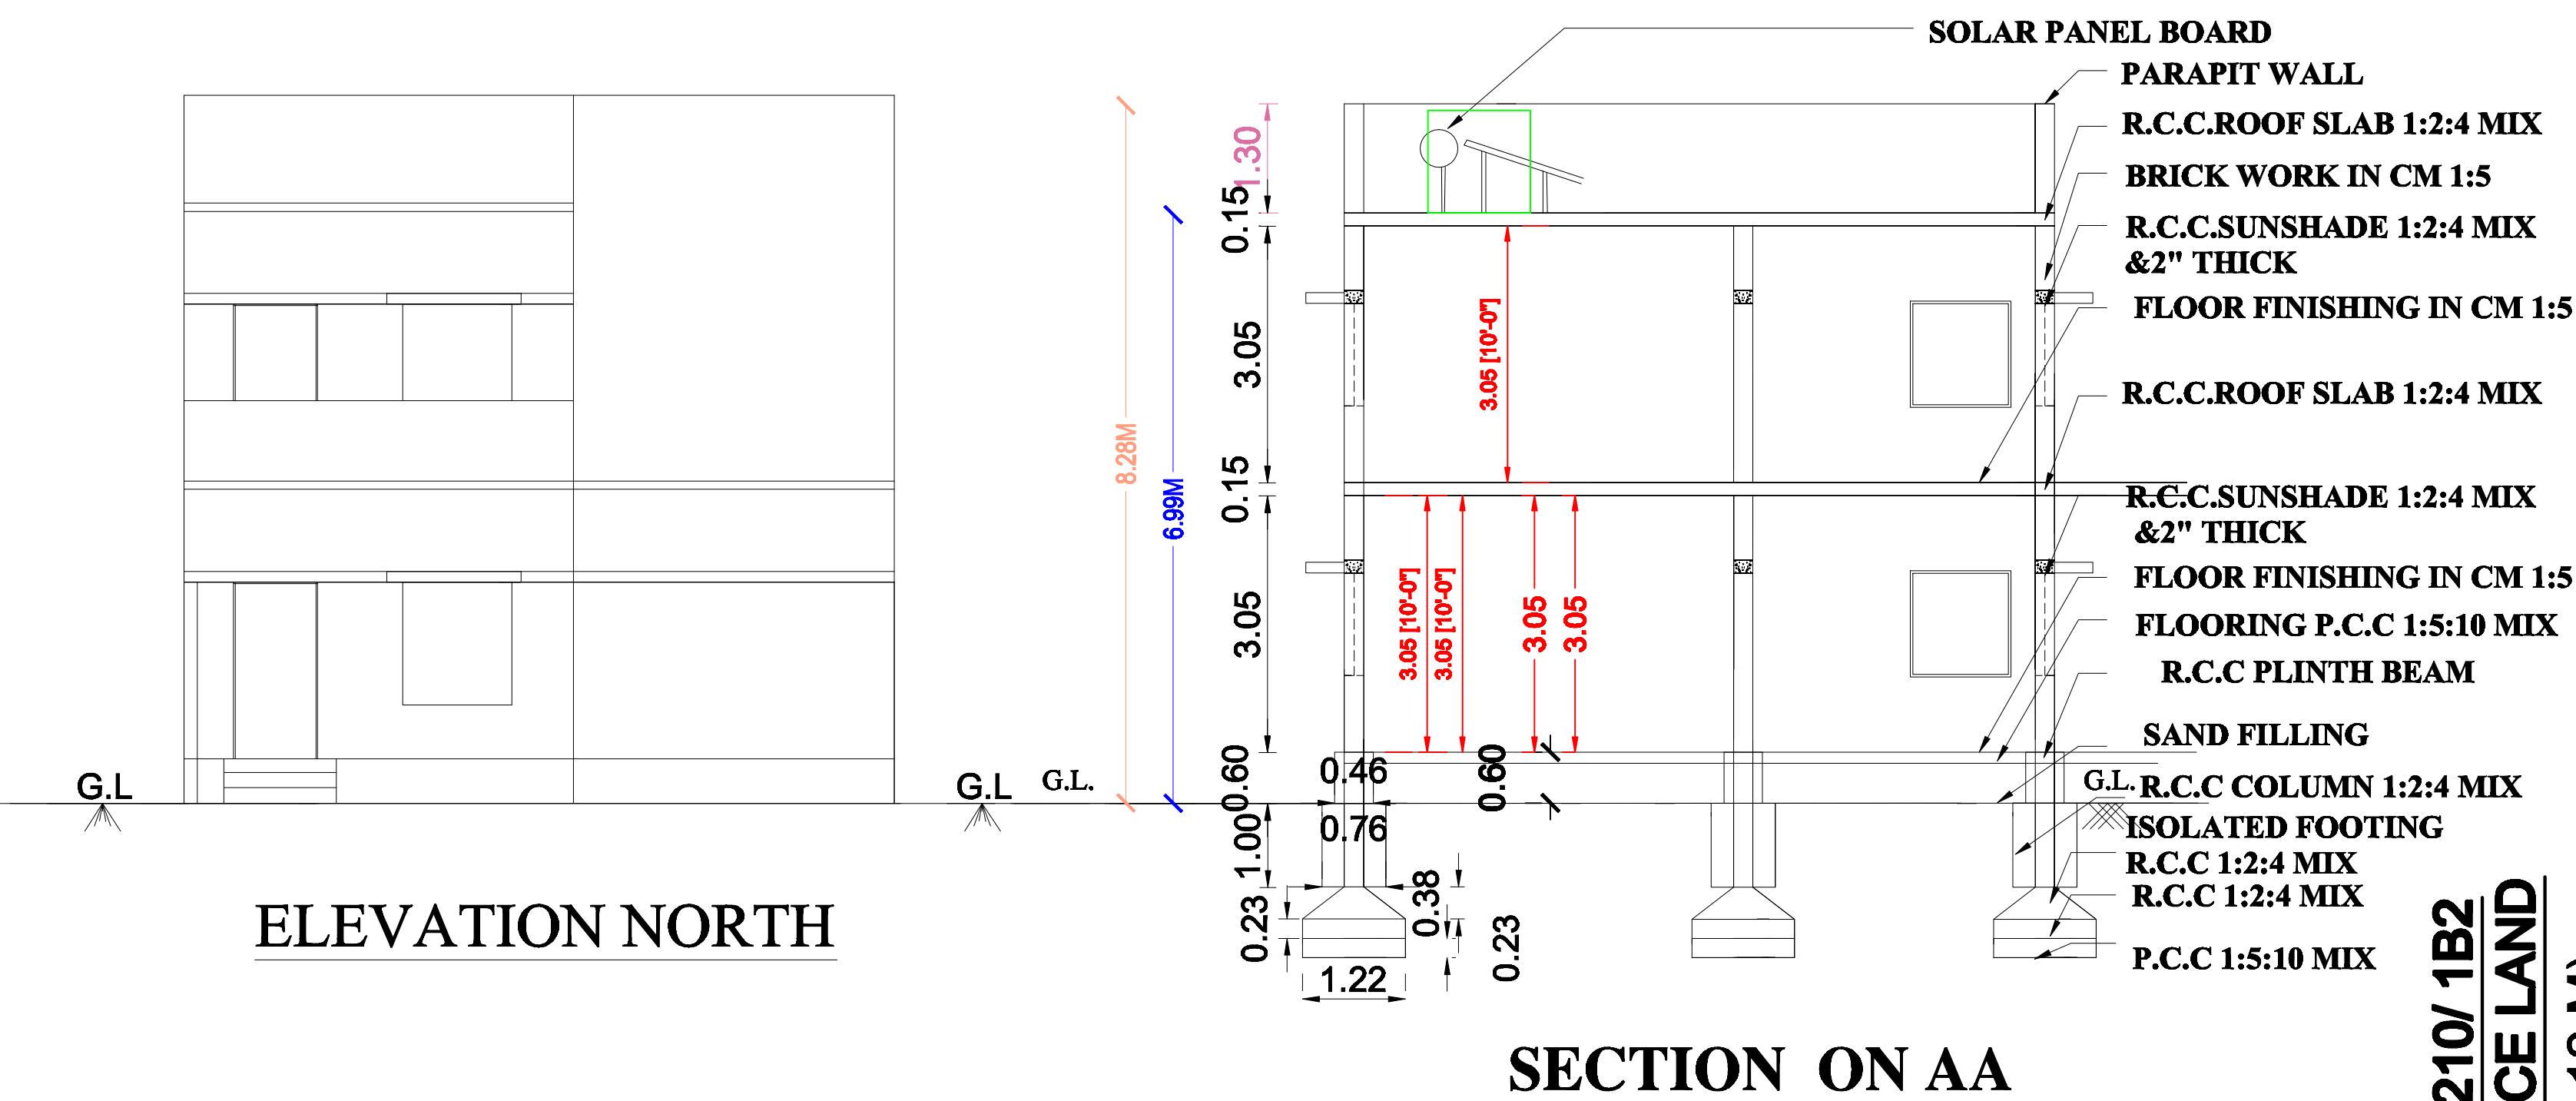
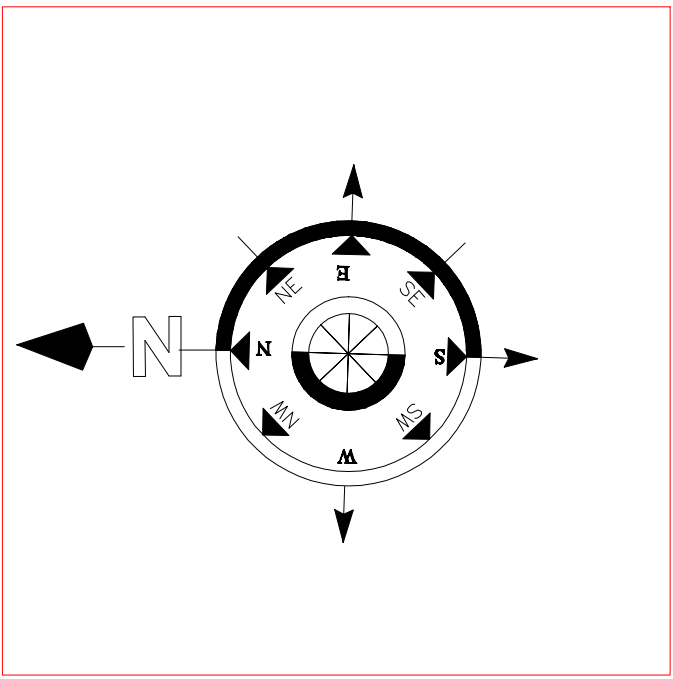


SITE AND DETAILED PLAN SHOWING THE PROPOSED CONSTRUCTION OF R.C.C ROOF GROUND & FIRST FLOOR RESIDENTIAL BUILDING IN OLD SF.NO: 210/ 1B, NEW S.F.NO : 210 /1B2, MORUR BIT-1 VILLAGE PANCHAYAT , SANGAGIRI TALUK , SALEM DISTRICT.



APPLICANT NAME : Mr.M. DINESHKUMAR , S/o. Mr. R.MUTHU .

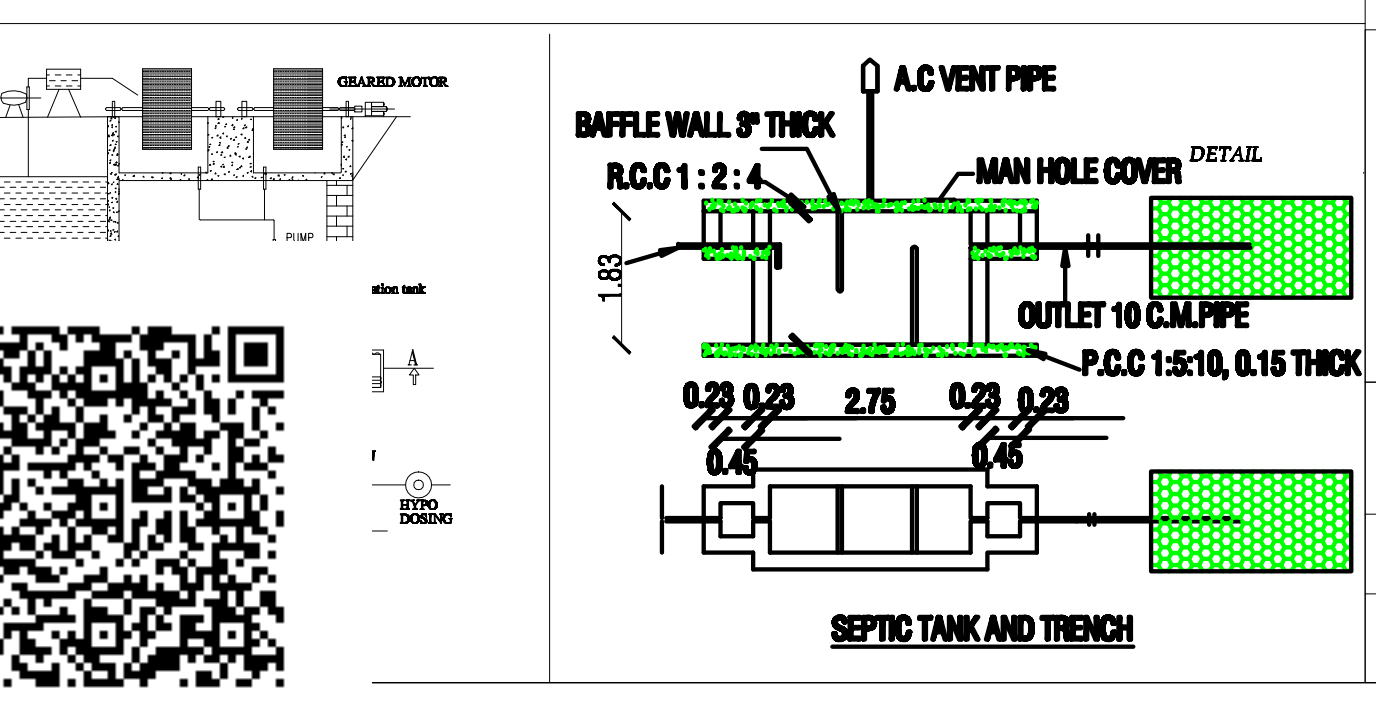

SITE PLAN 1: 100

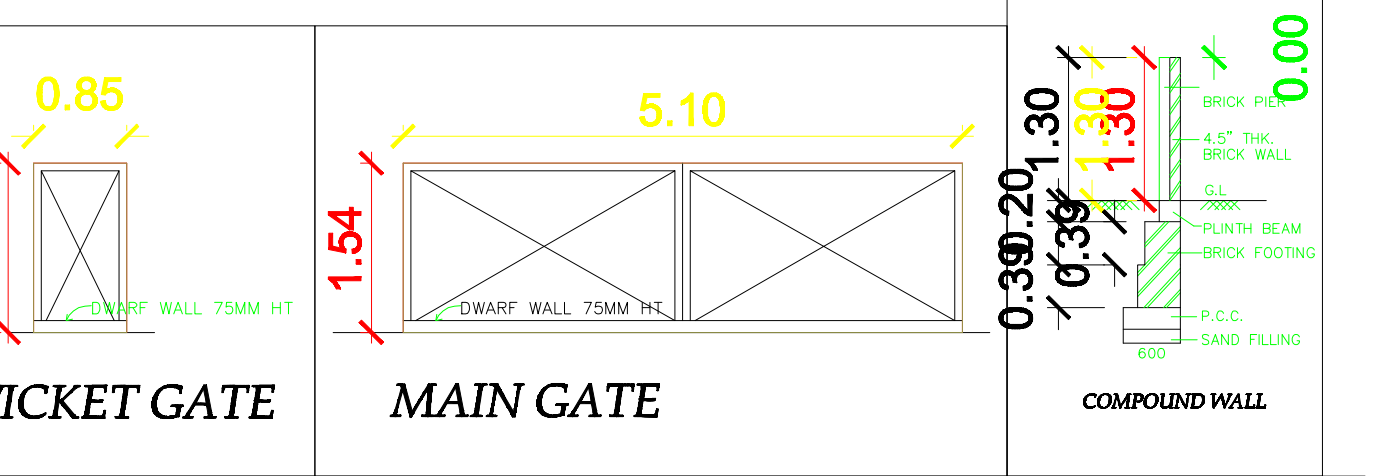

PARKING	REQUIRED	PROVIDED
TWO WHEELER SPACE	2	2
CAR SPACE	NIL	NIL

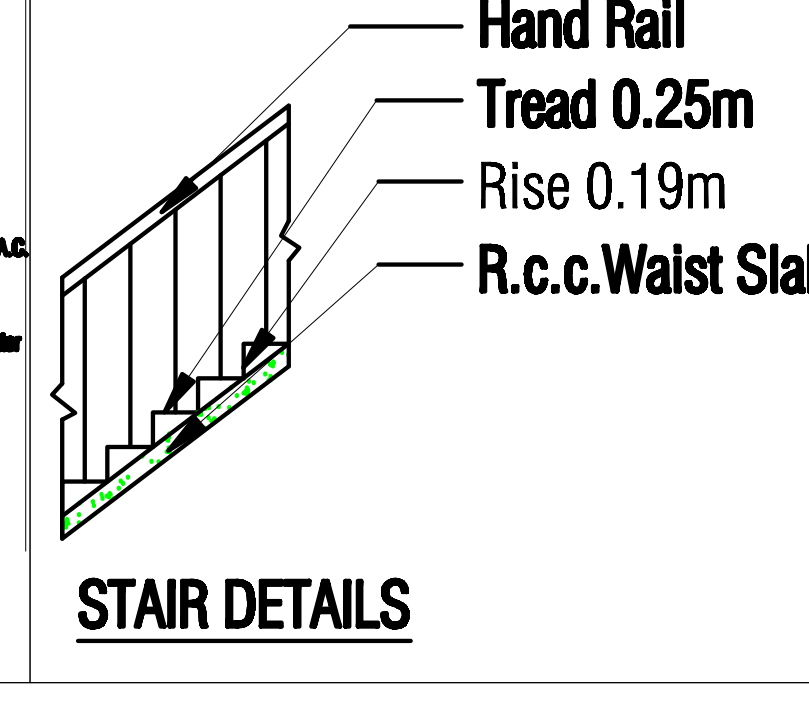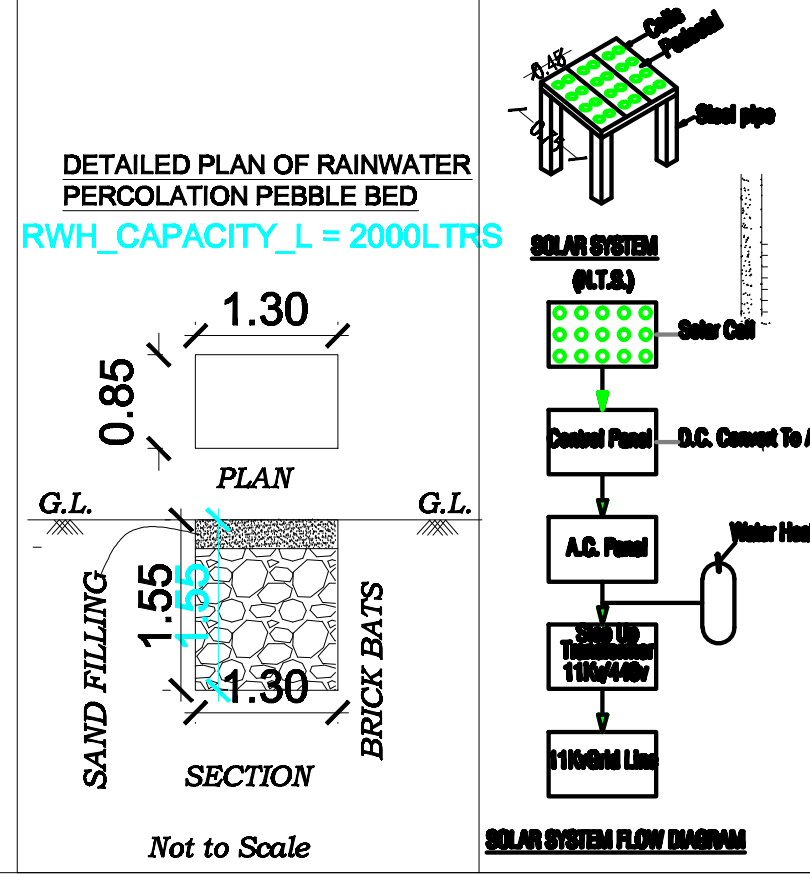


DETAILS OF JOINARIES.			
MD - MAIN DOOR	1.52X 2.13	W - WINDOW	1.52X 1.22
D - DOOR	1.00X 2.13	W1 - WINDOW	1.22 X 1.22
D1 - DOOR	0.76 X 2.13	V - VENTILATOR	0.91 X 0.61

COLOUR INDEX	
[]	SITE BOUNDARY
[]	PROPOSED BUILDING
[]	RCP & ST- DT
[]	EXL. BLDG TO BE DEMOLISHED
[]	ROAD

STRUCTURAL PLAN	
AT L. ROOF JUNCTION	AT T. ROOF JUNCTION

VERTICAL REINFORCEMENT AT JAMES OF OPENING	
LAND REINFORCEMENT	CONCRETE SLAB

AREA DETAILS	SQ.m	SQ.ft
AREA OF SITE	642.80	6919.00
AREA OF PRO. R.C.C. ROOF G.FLOOR BUILDING	92.65	997.27
AREA OF PRO. R.C.C. ROOF F.FLOOR BUILDING	92.65	997.27
AREA OF OPEN SPACE	550.15	5921.73

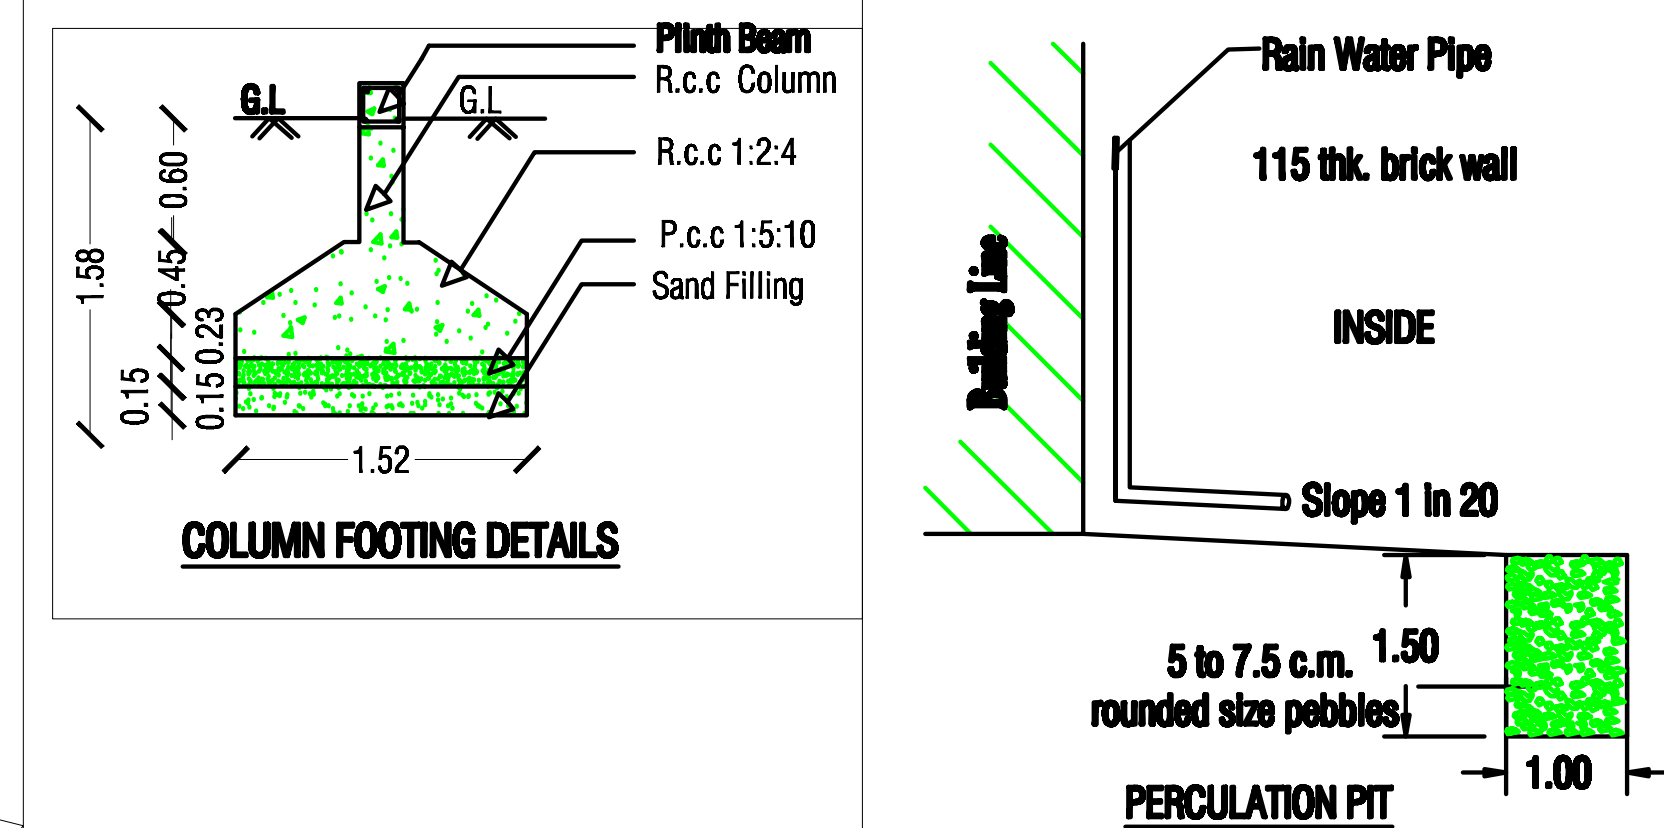

M. Sureshkumar

APPLICANT :-

Er. C. KAPILDEV B.E., L.B.S.
Civil Engineer & Contractor
Corporation Licensed Building Surveyor
Door No: 40/41, Aruljothipuram 2nd Street,
Kumarananthapuram, Tirupur - 641 602.
Mobile : 91421 01722

REGISTERED ENGINEER:-